




3 CEILING W/ EXPOSED DECK
A6 NTS



2 CEILING W/ EXPOSED DECK & "CLOUDS"
A6 NTS

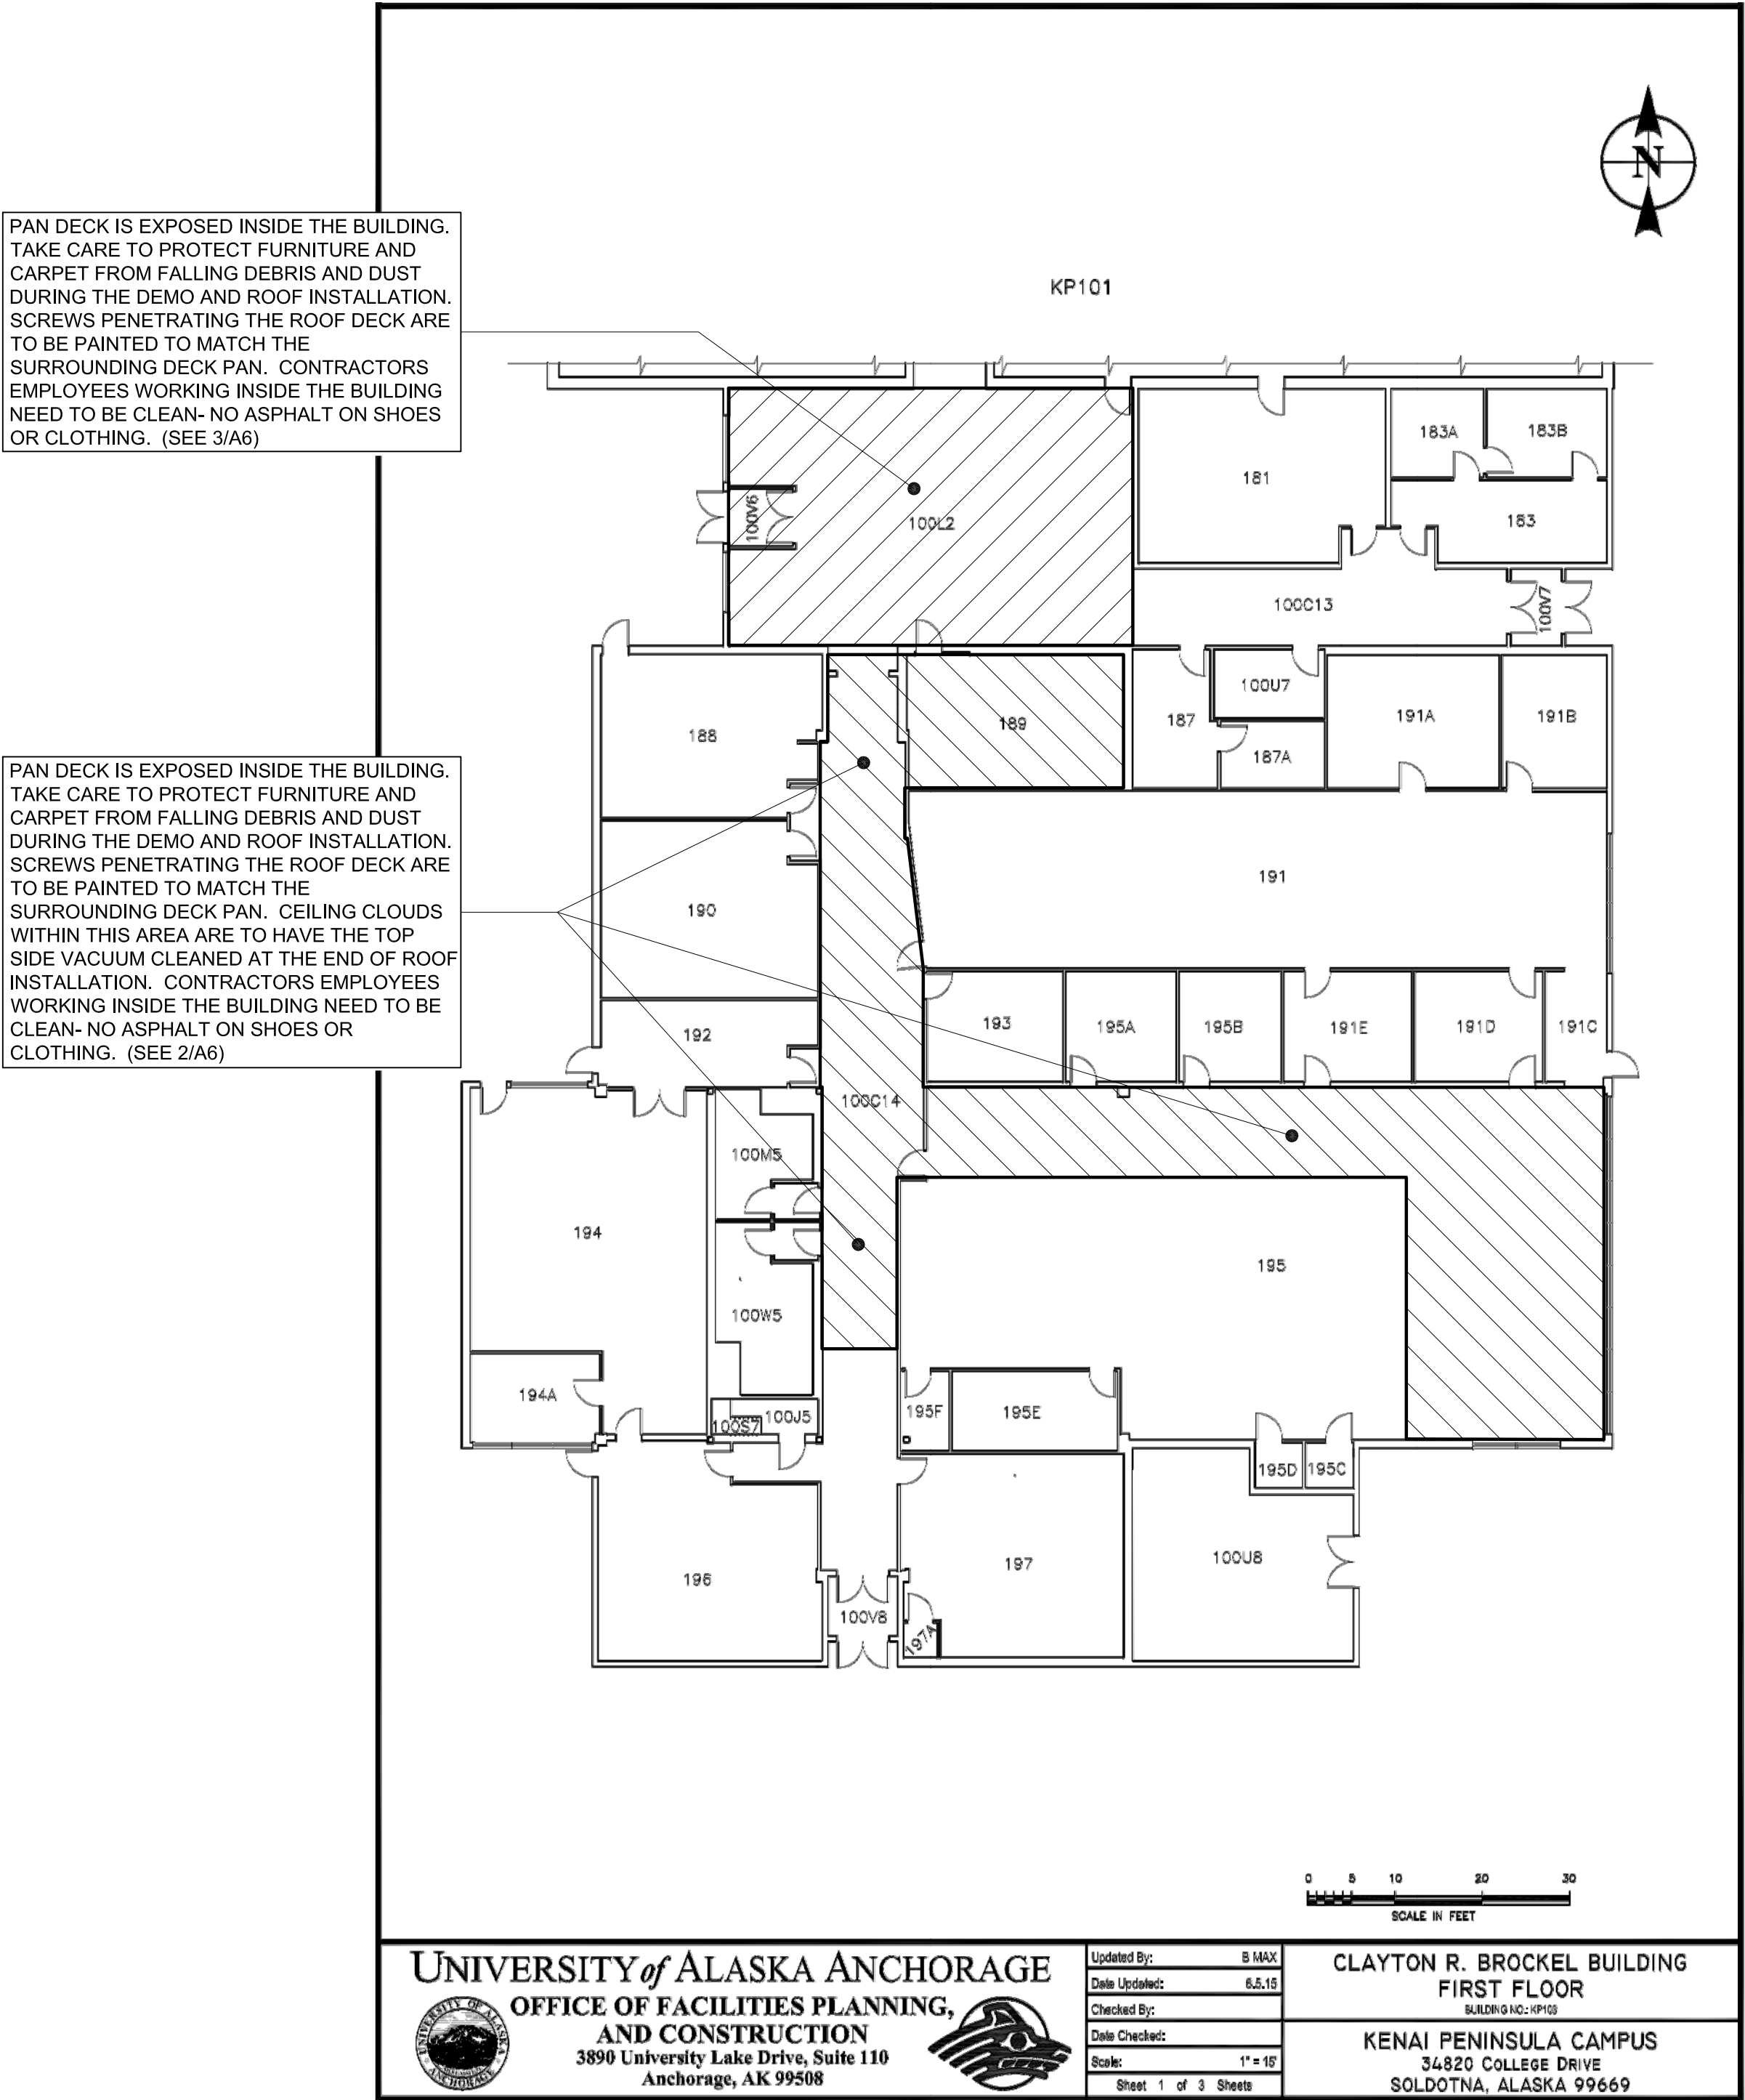

1 REFERENCE FLOOR PLAN
A6 SCALE 1/16" = 1'-0"

BDS INC. ENTITY# 25796D

Architecture | Planning | Roof Technology

3330 C St, Suite 200
Anchorage, AK 99503
T: 907.562.6076 | F: 907.562.6635
W: www.bdsak.com

SOLDOTNA, ALASKA

UAA KPC
BROCKEL BLDG
REROOF

UAA PROJECT NO.: 16-0111
BDS PROJECT NO.: 616004.002

PHASE
BID DOCUMENTS
DATE
FEBRUARY 28, 2017
DRAWING TITLE
REFERENCE
FLOOR PLAN

A6