




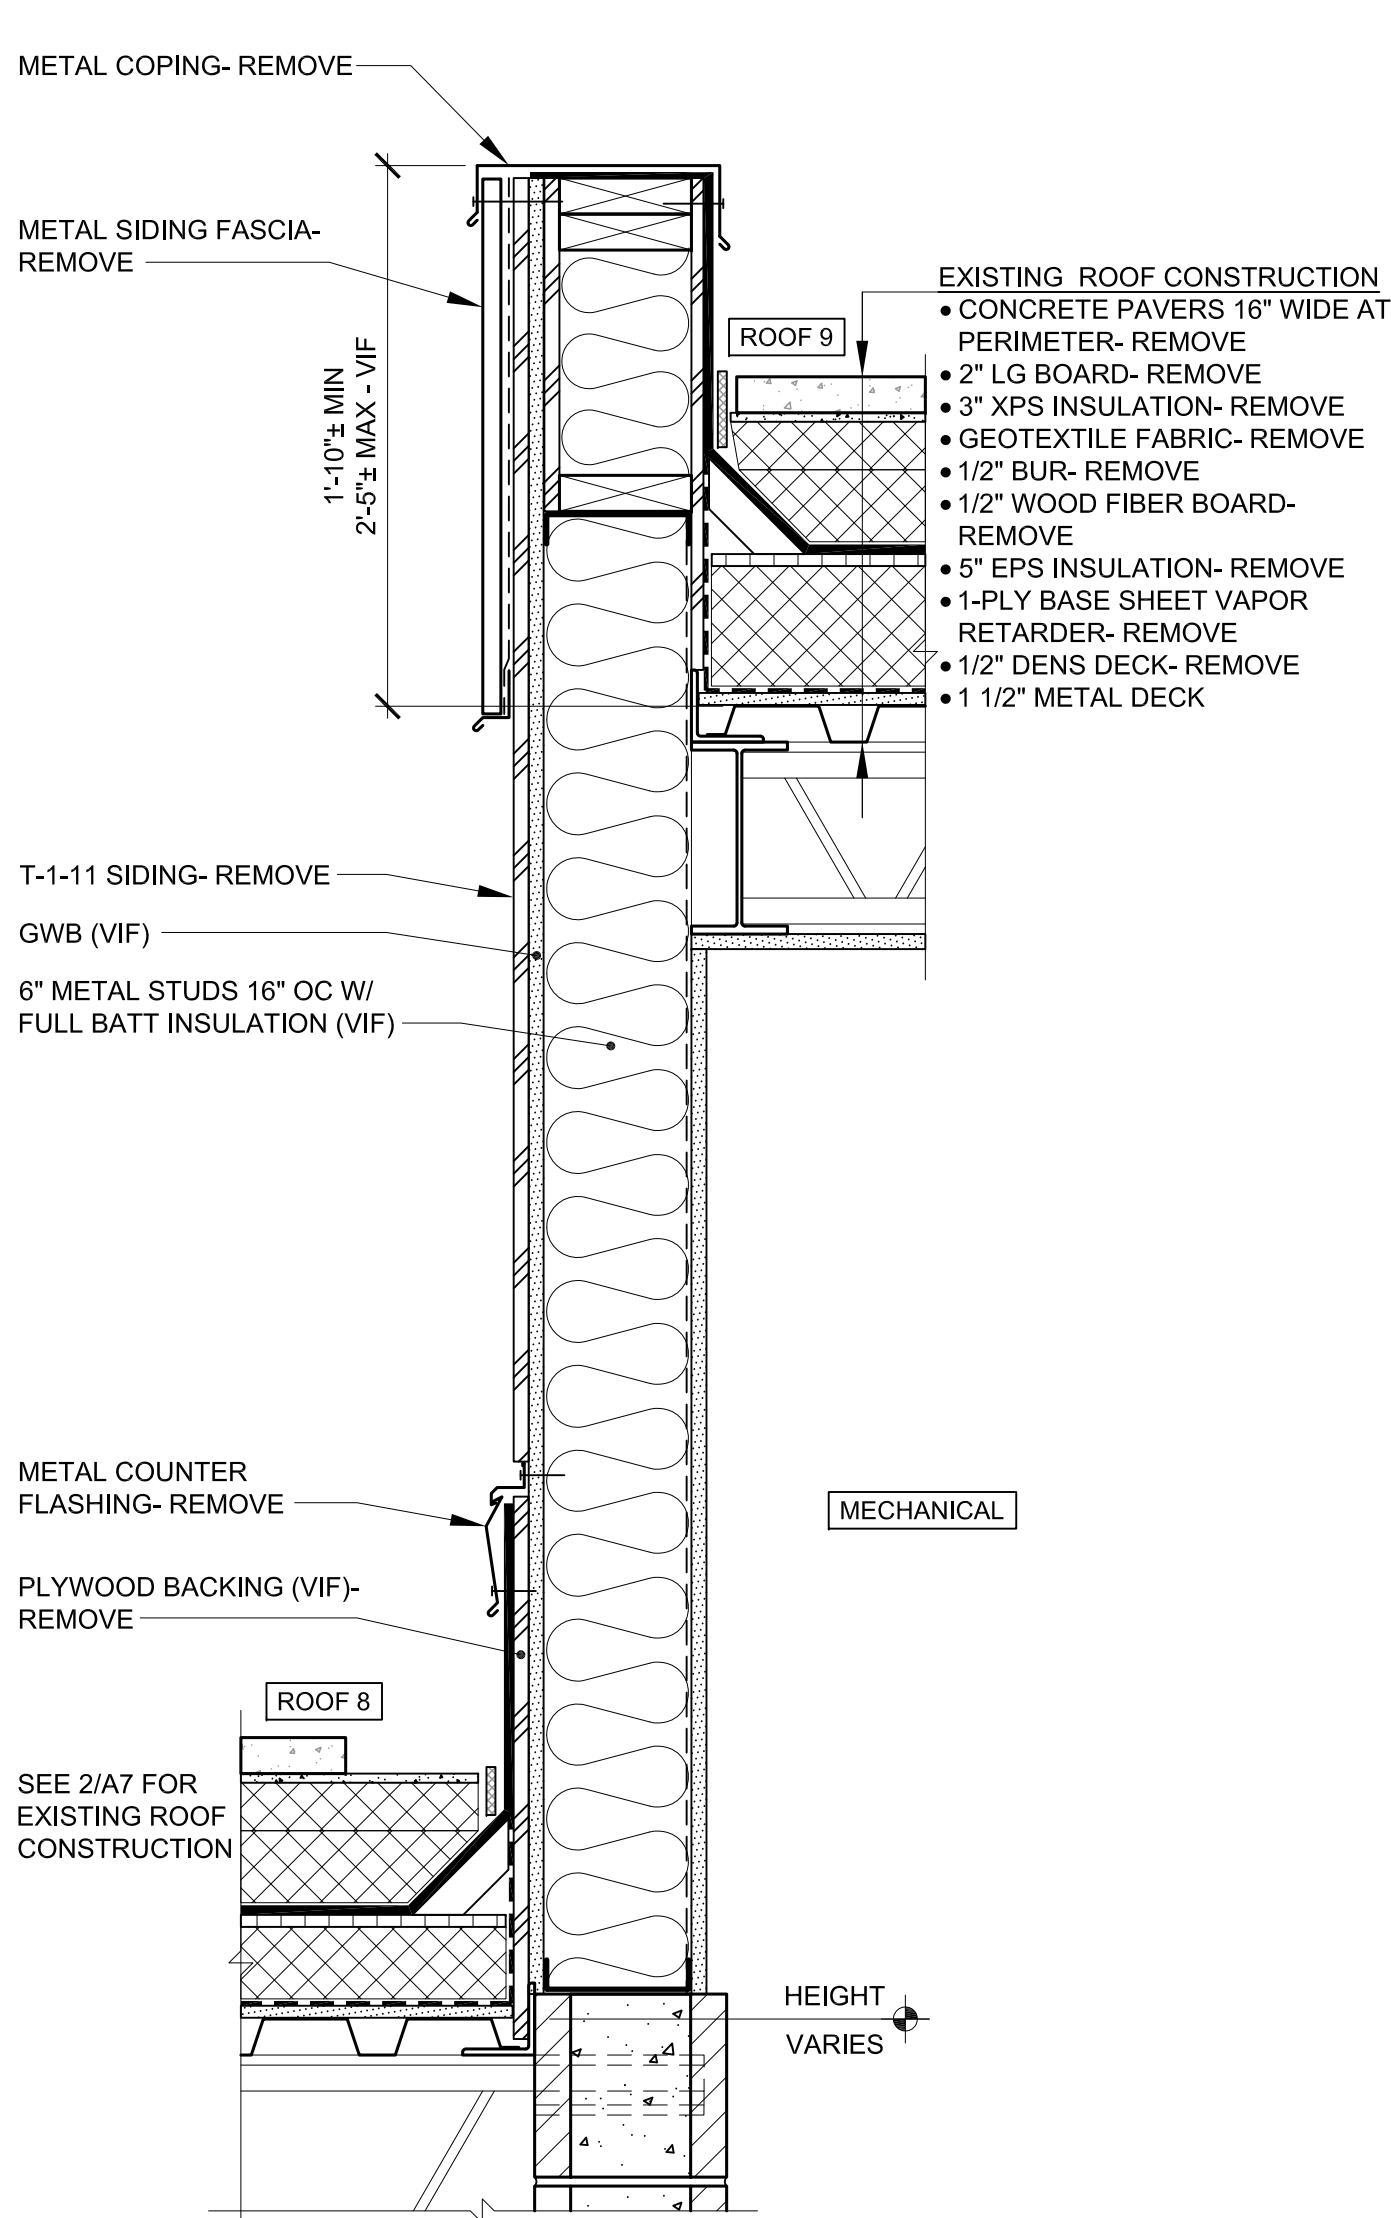


4 EXISTING WALL SECTION
A8 SCALE 1 1/2" = 1'-0" ROOF 9 ABOVE, ROOF 8 BELOW

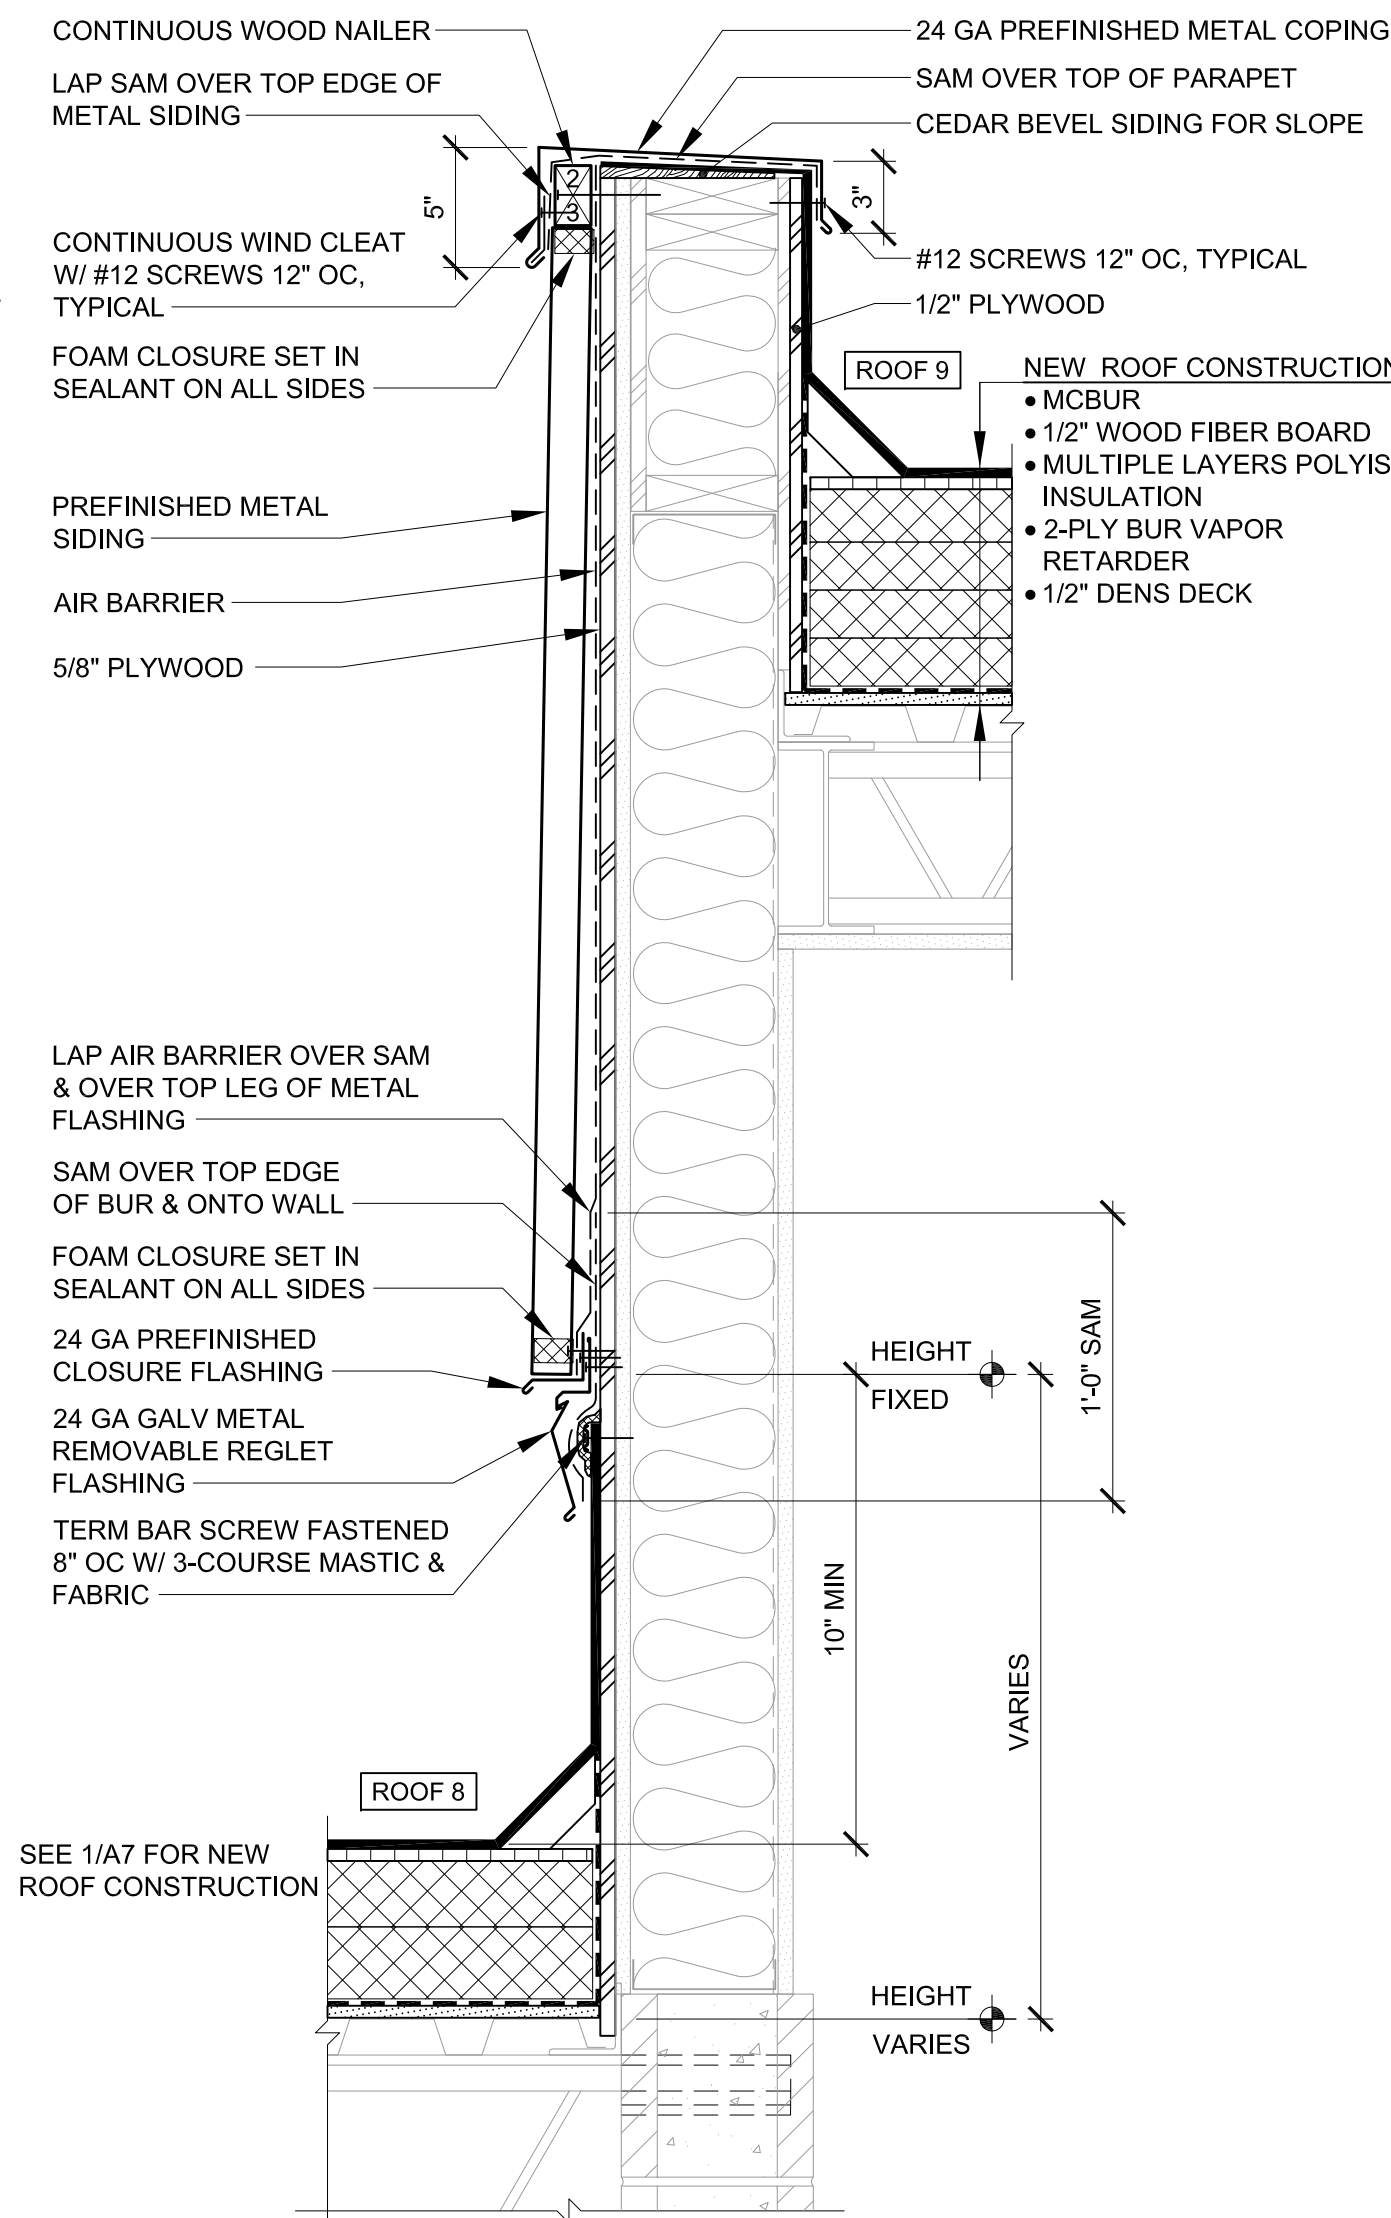


3 NEW WALL SECTION
A8 SCALE 1 1/2" = 1'-0" ROOF 9 ABOVE, ROOF 8 BELOW

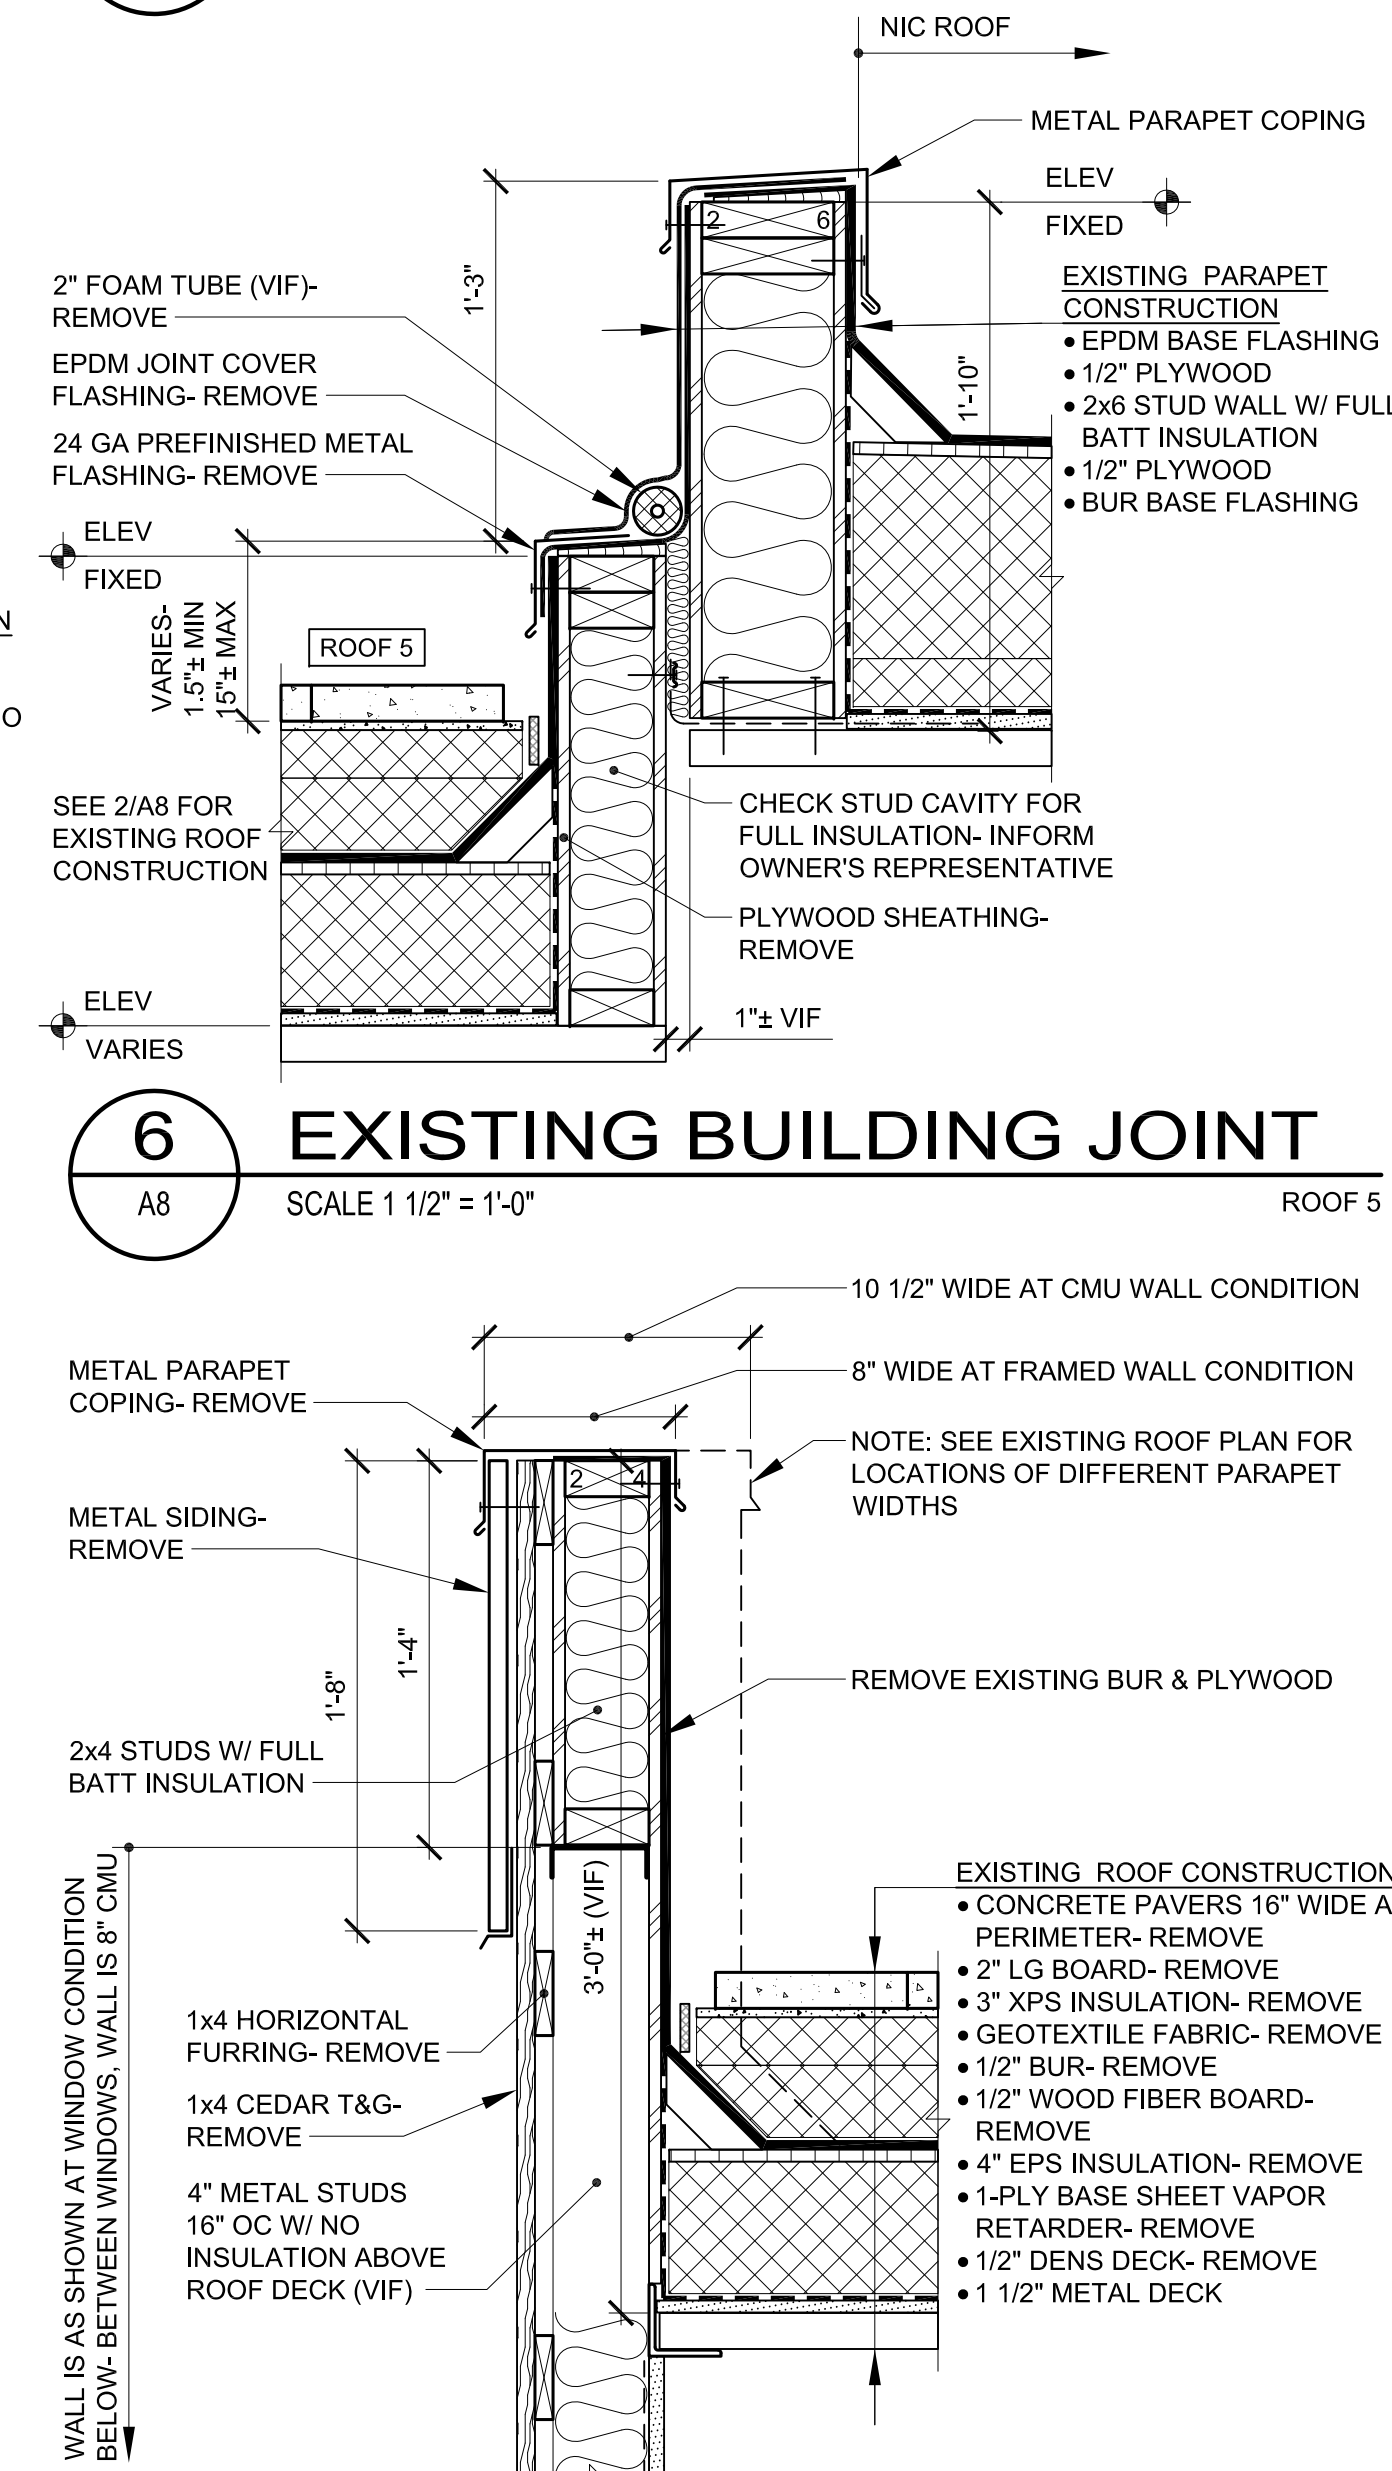


2 EXISTING ROOF EDGE
A8 SCALE 1 1/2" = 1'-0" ROOF 5

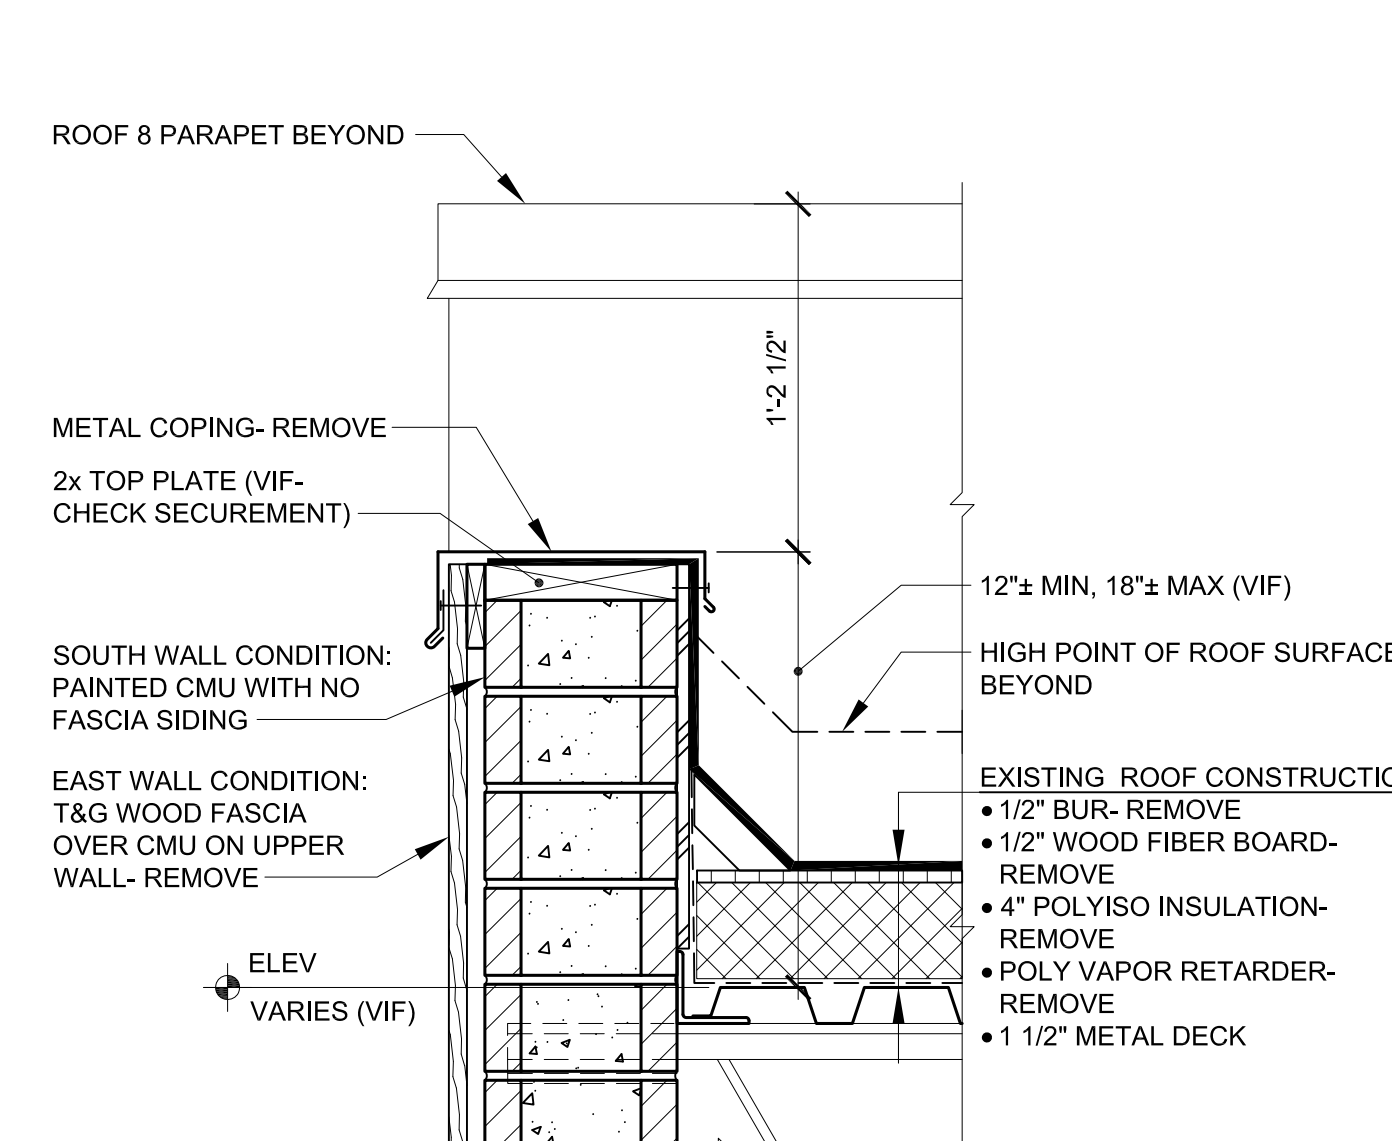


8 EXISTING PARAPET
A8 SCALE 1 1/2" = 1'-0" ROOF 10

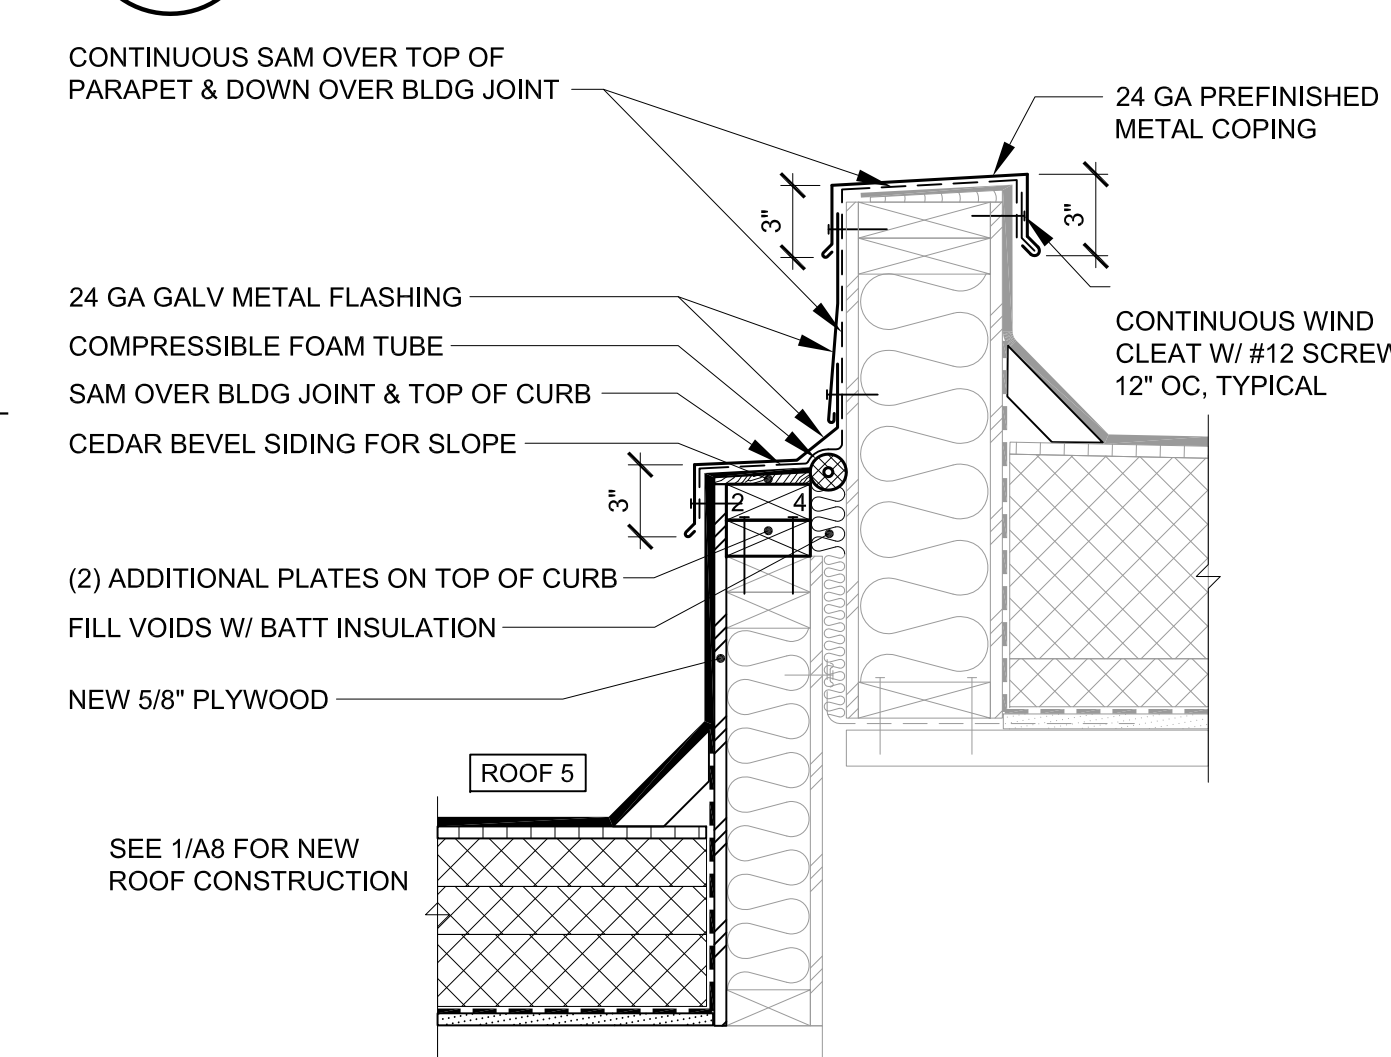

5 MODIFIED BUILDING JOINT
A8 SCALE 1 1/2" = 1'-0" ROOF 5

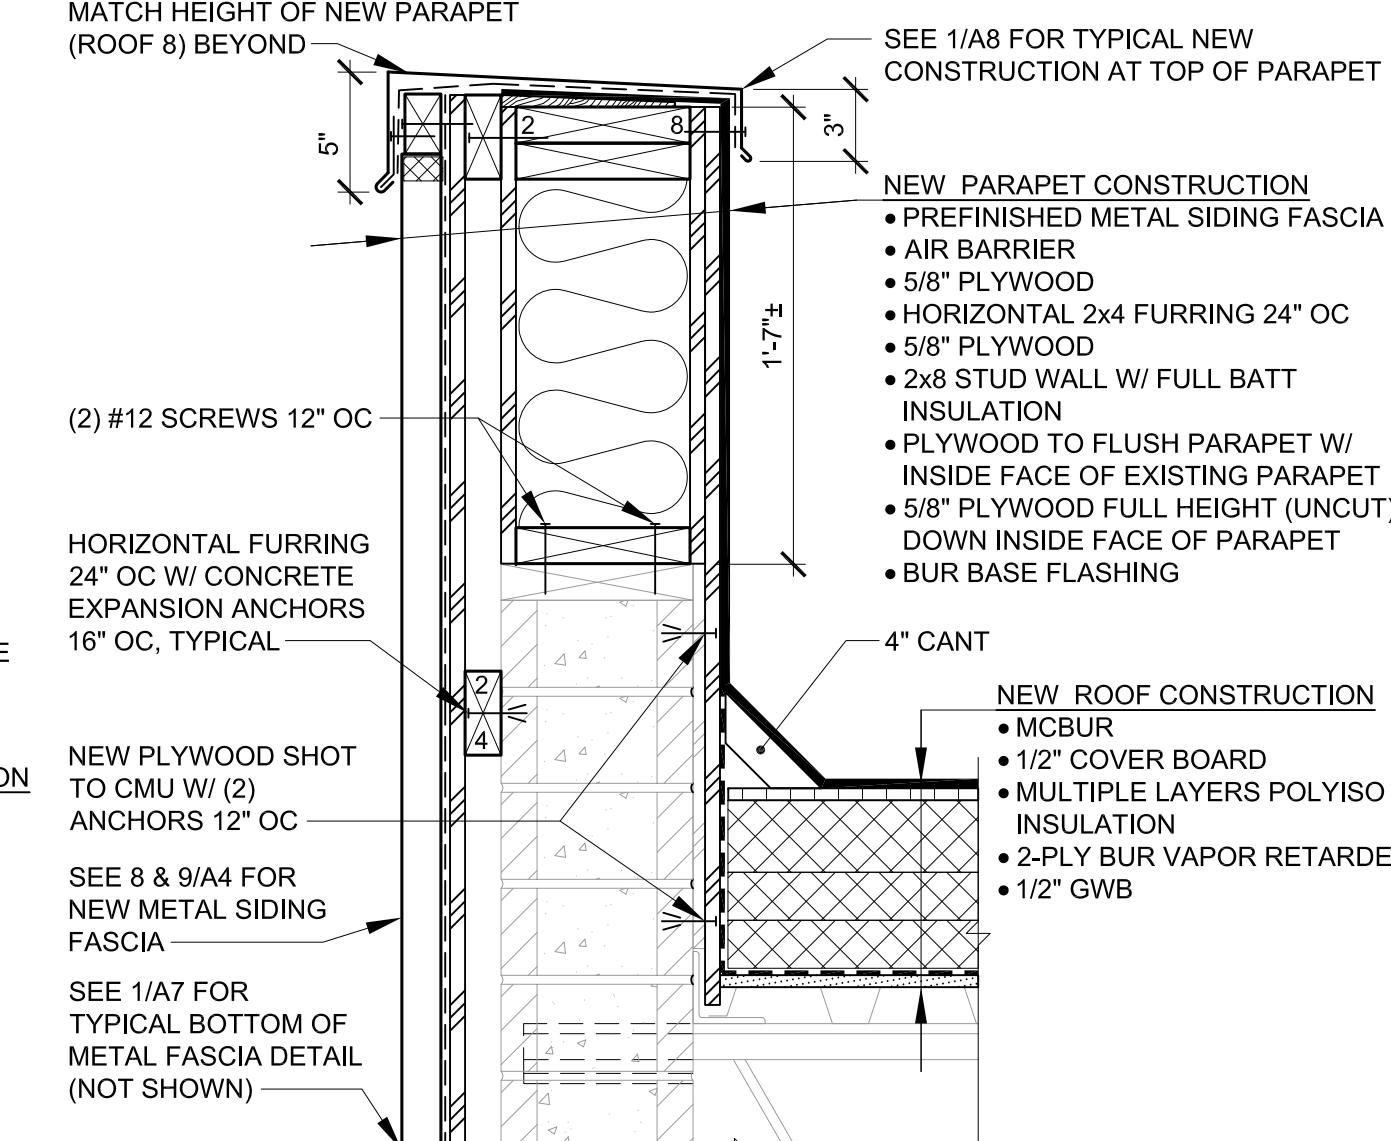

7 NEW PARAPET
A8 SCALE 1 1/2" = 1'-0" ROOF 10

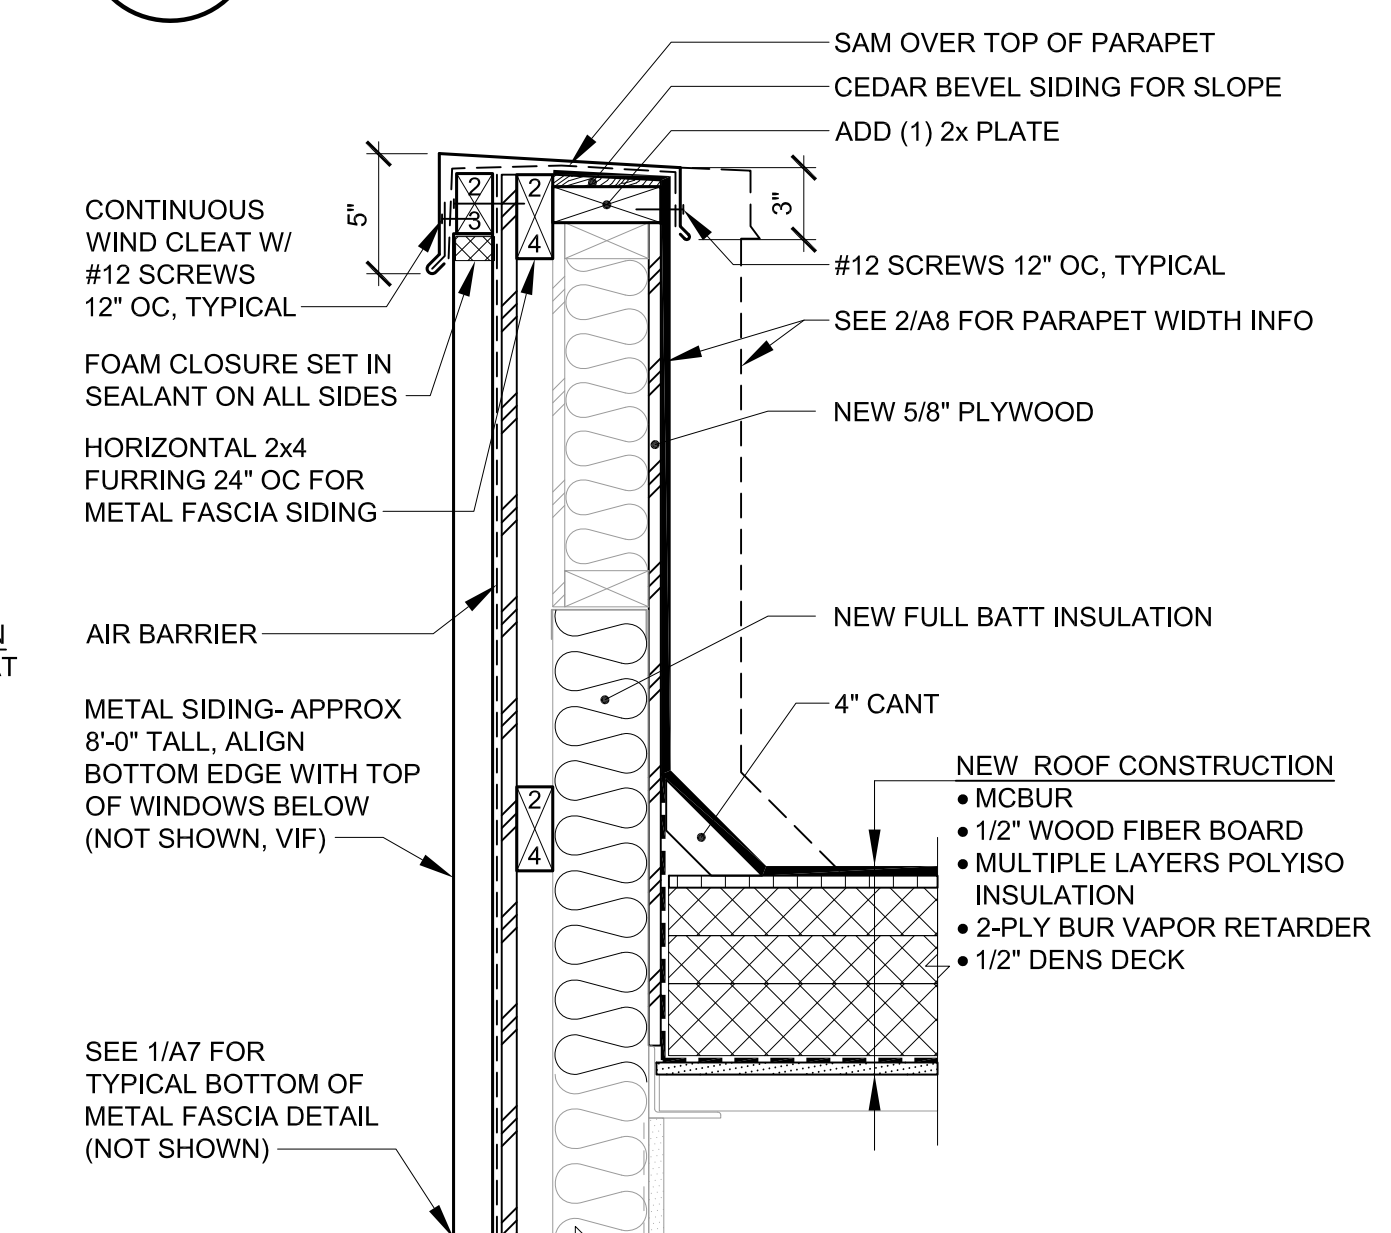

1 NEW ROOF EDGE
A8 SCALE 1 1/2" = 1'-0" ROOF 5

STATE OF ALASKA
VICTOR V. VALENOTE
February 28, 2011
REGISTERED PROFESSIONAL ARCHITECT

BDS INC. ENTITY# 25796D

BDS

ARCHITECTS

Architecture | Planning | Roof Technology

3330 C St, Suite 200
Anchorage, AK 99503
T: 907.562.6076 | F: 907.562.6635
W: www.bdsak.com

SOLDOTNA, ALASKA

UAA KPC
BROCKEL BLDG
REROOF

UAA PROJECT NO.: 16-0111
BDS PROJECT NO.: 616004.002

PHASE
BID DOCUMENTS
DATE
FEBRUARY 28, 2017
DRAWING TITLE
ROOF DETAILS

A8