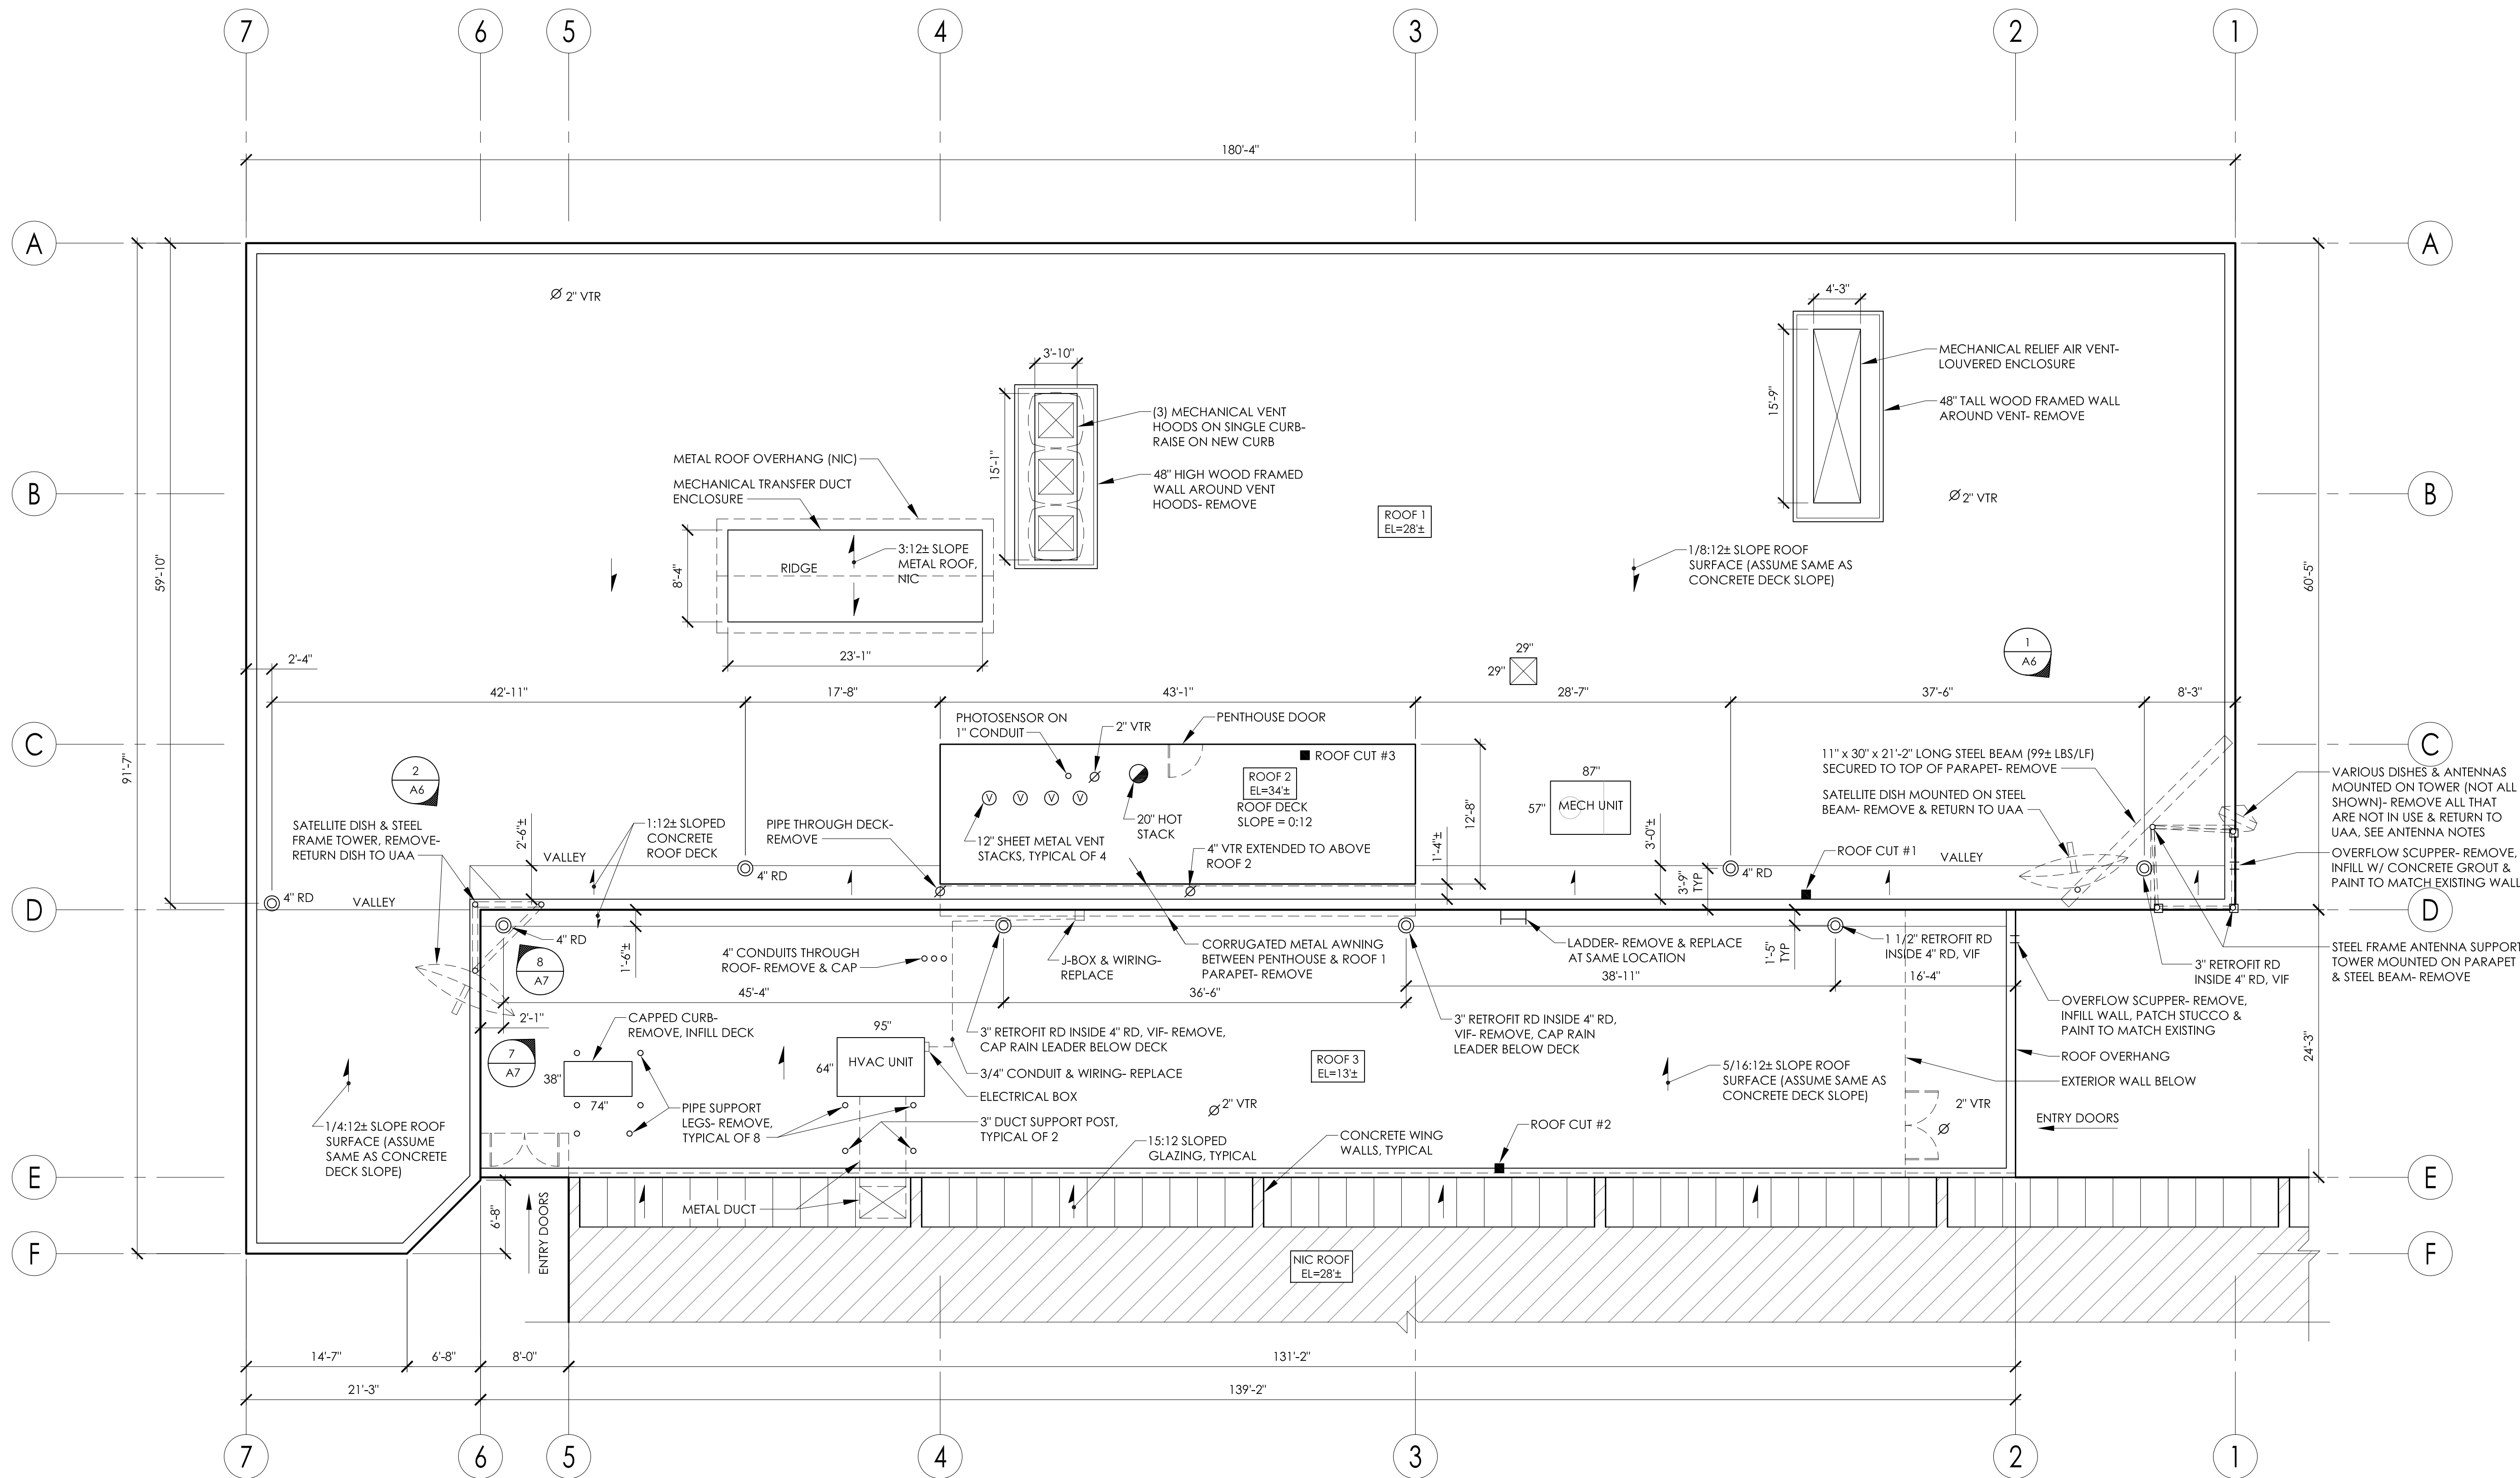


1
A2

EXISTING ROOF PLAN


SCALE 1/8" = 1'-0"

SHEET NOTES:

1. ROOF ELEVATIONS SHOWN ARE APPROXIMATE. DATUM FOR ROOF ELEVATIONS IS 0' AT MAIN ENTRY LEVEL GRADE.
2. SEE NEW ROOF PLAN FOR EXISTING DETAIL CUTS.
3. FIELD VERIFY DIMENSIONS.

ANTENNA NOTES:

1. ASSUME "LIVE" ANTENNAS ARE OF A CRITICAL NATURE TO UAA. COORDINATE TIMING AND DURATION OF SHUT-DOWNS WITH UAA PROJECT MANAGER (TWO TOTAL), SEE 1/A6.
2. RE-MOUNTING OF ANTENNAS BY UAA.

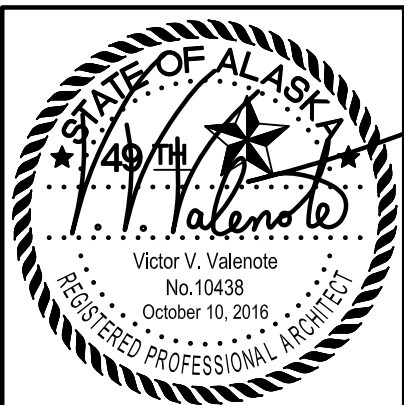

BDS INC. ENTITY # 25796D

BDS
ARCHITECTS
Architecture | Planning | Roof Technology

3330 C St, Suite 200
Anchorage, Ak 99503
T: 907.562.6076 | F: 907.562.6635
W: www.bdsak.com

ANCHORAGE, ALASKA

UAA PROFESSIONAL
STUDIES BUILDING
REROOF

UAA PROJECT NO.: 14-0040
BDS PROJECT NO.: 613002.013

PHASE
BID DOCUMENTS
DATE
OCTOBER 14, 2016
DRAWING TITLE
EXISTING
ROOF PLAN

A2