




11 PARAPET TO WALL
A7 NTS ROOF 3

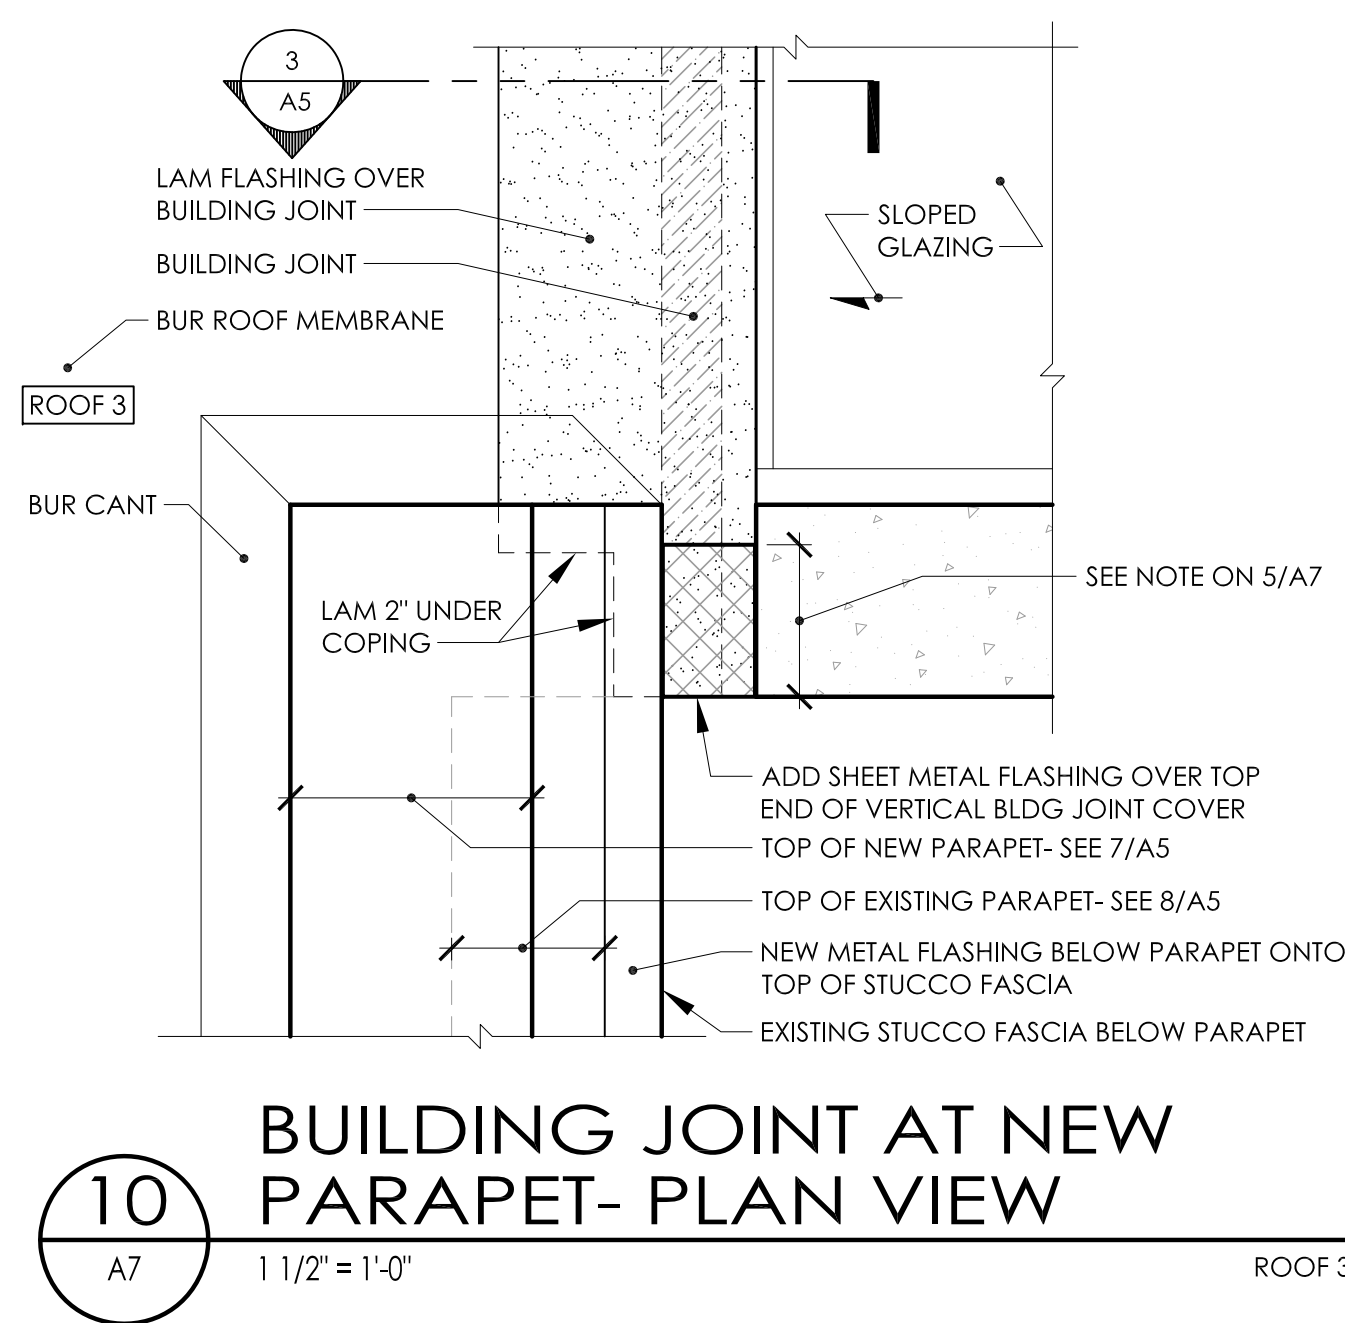


10 BUILDING JOINT AT NEW PARAPET- PLAN VIEW
A7 1 1/2\"/>

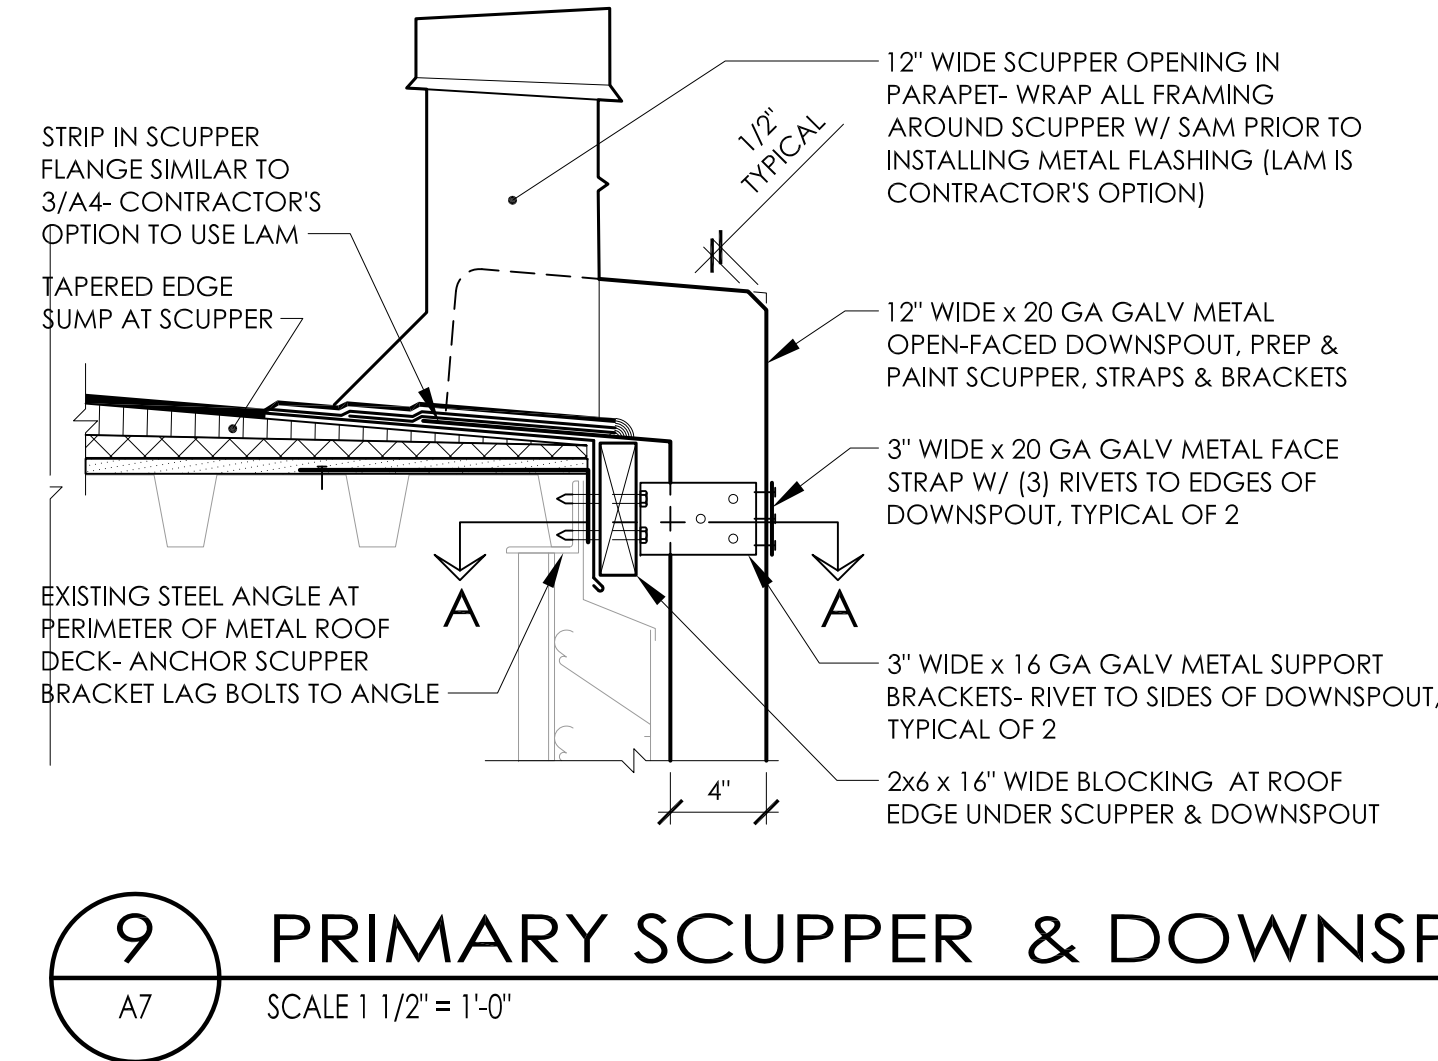


9 PRIMARY SCUPPER & DOWNSPOUT
A7 SCALE 1 1/2\"/>

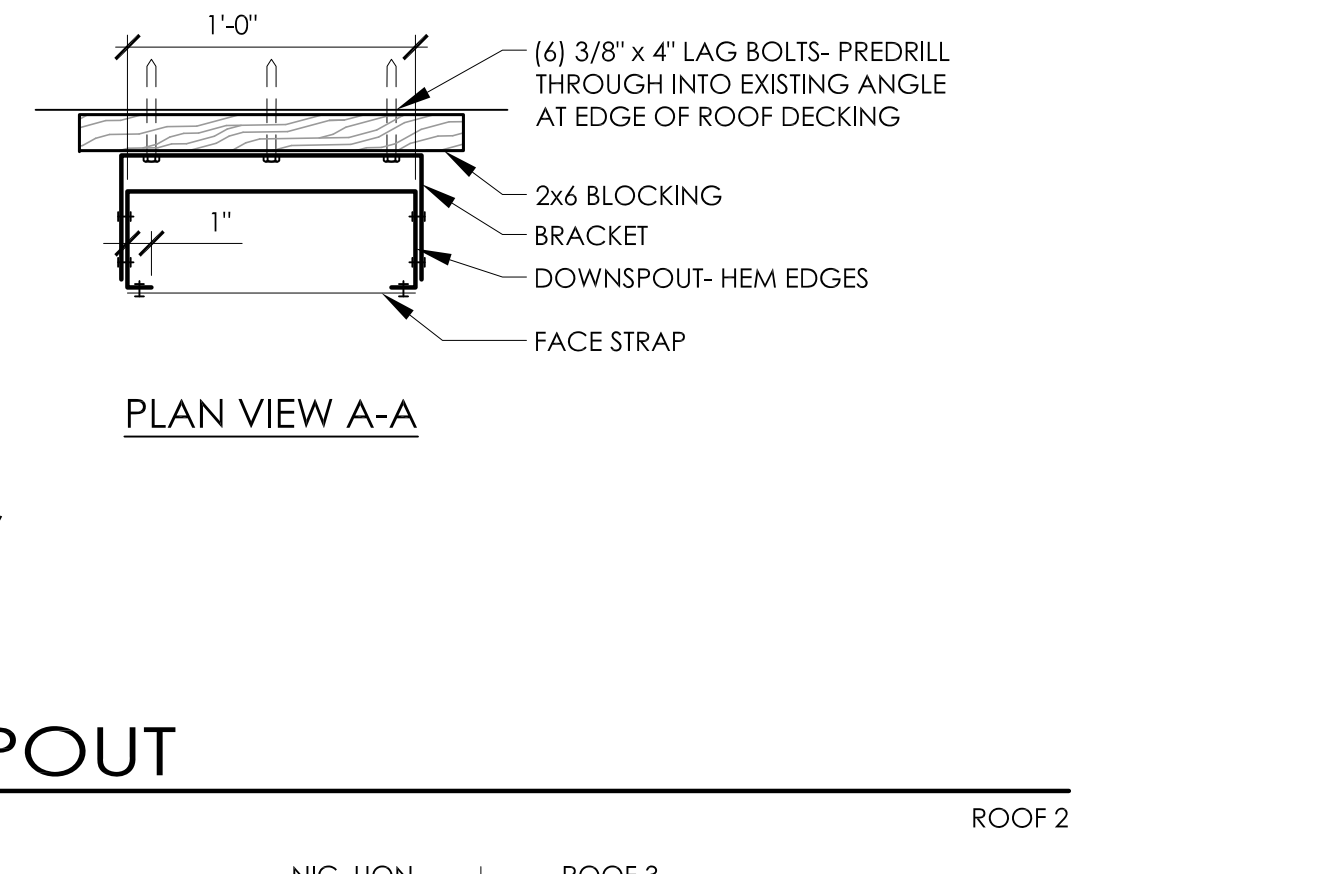


5 NEW PARAPET- PLAN VIEW
A7 SCALE 1 1/2\"/>

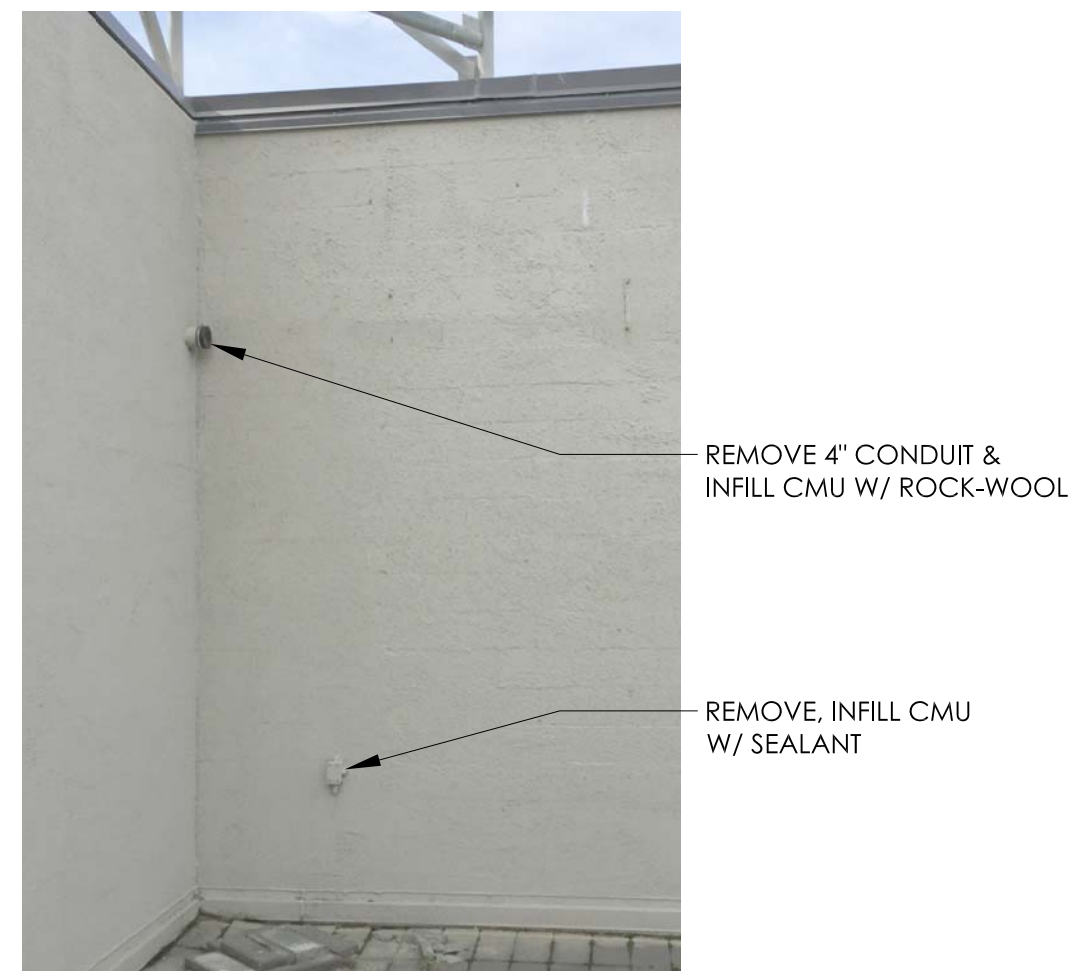


8 EAST ELEVATION- PARTIAL
A7 NTS WALL ABOVE ROOF 3

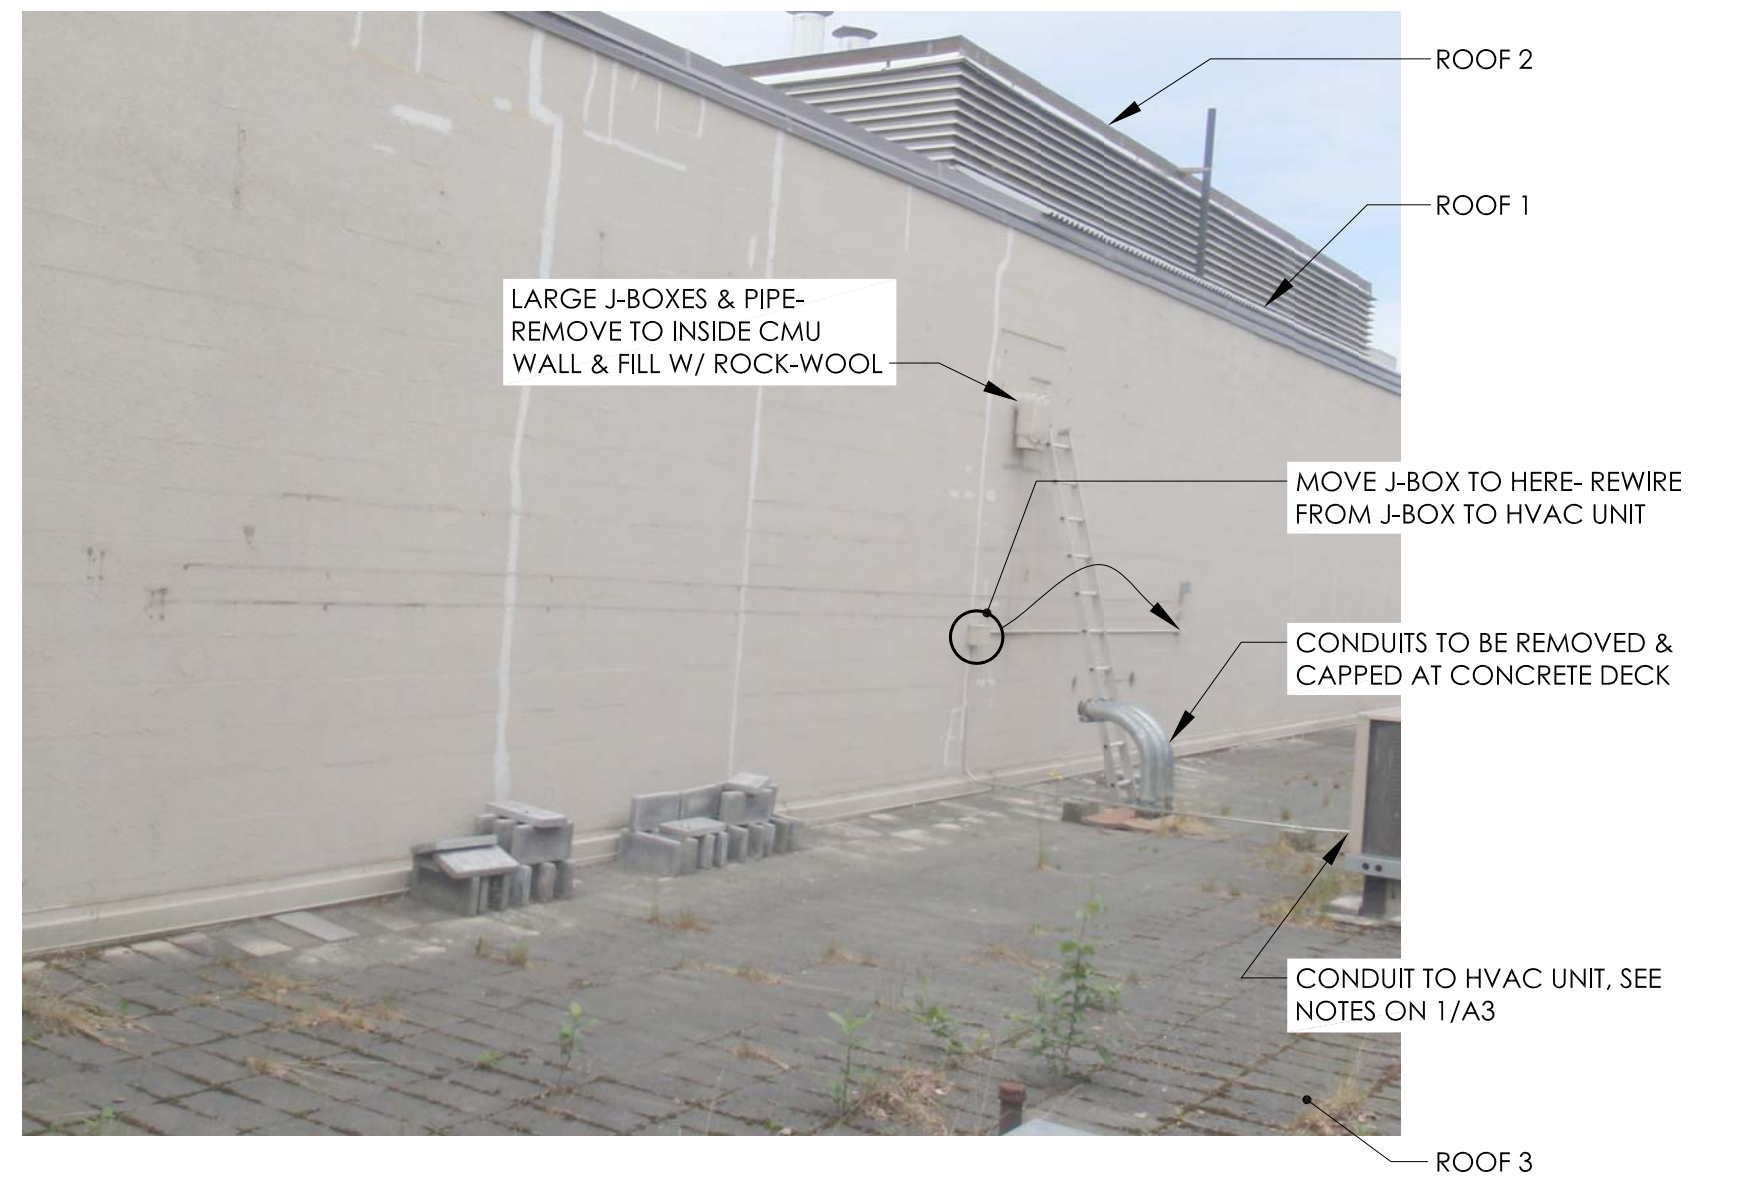


7 EAST ELEVATION- PARTIAL
A7 NTS WALL ABOVE ROOF 3

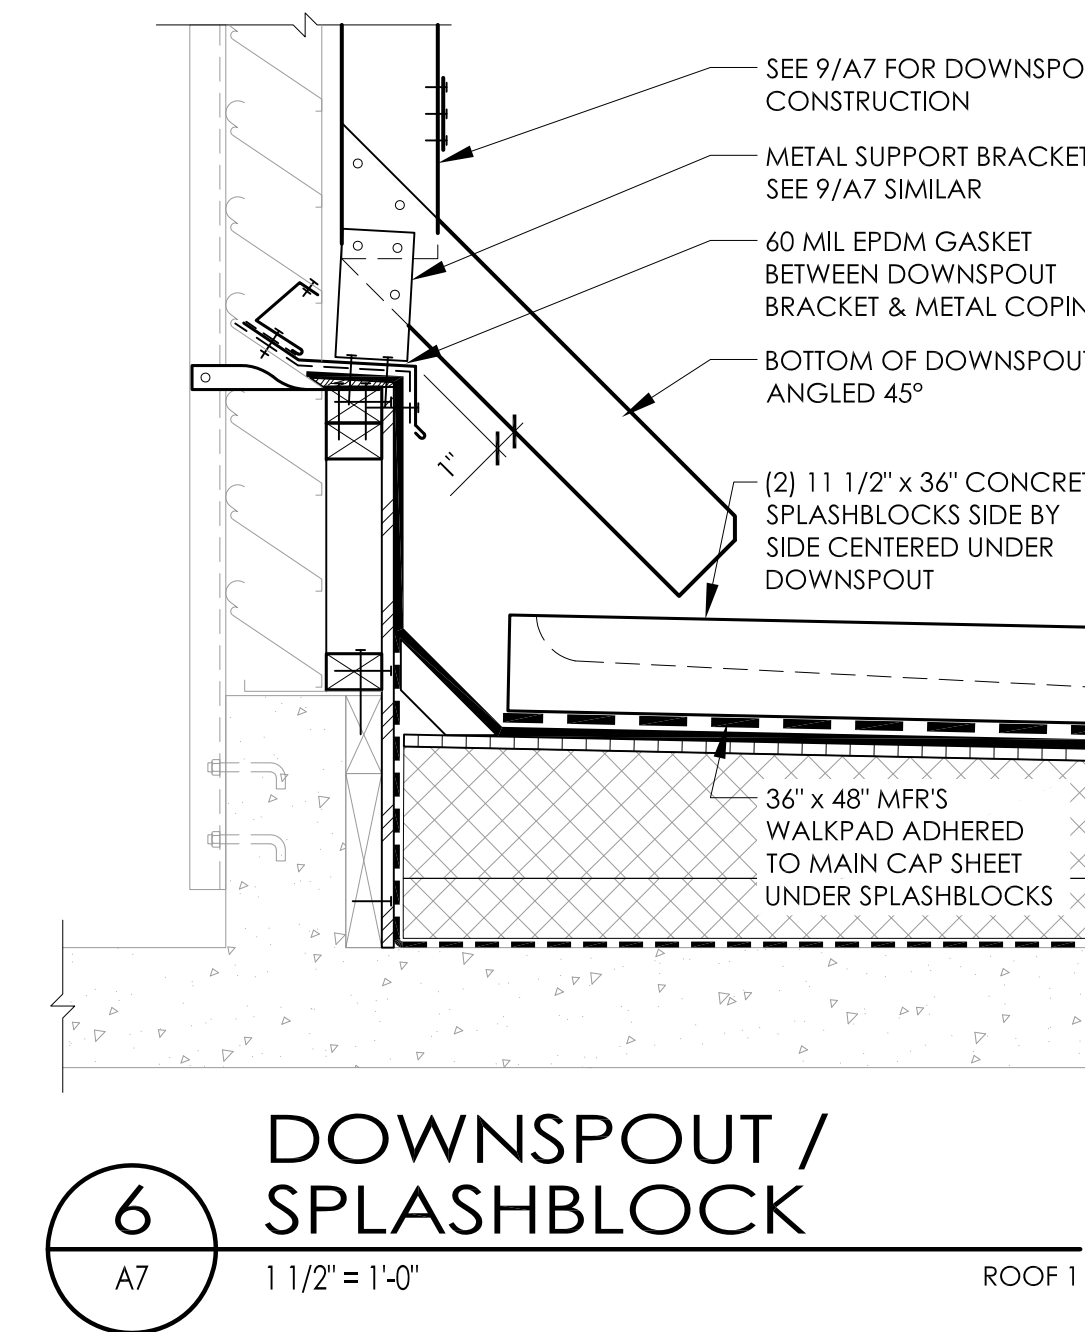


6 DOWNSPOUT / SPLASHBLOCK
A7 1 1/2\"/>

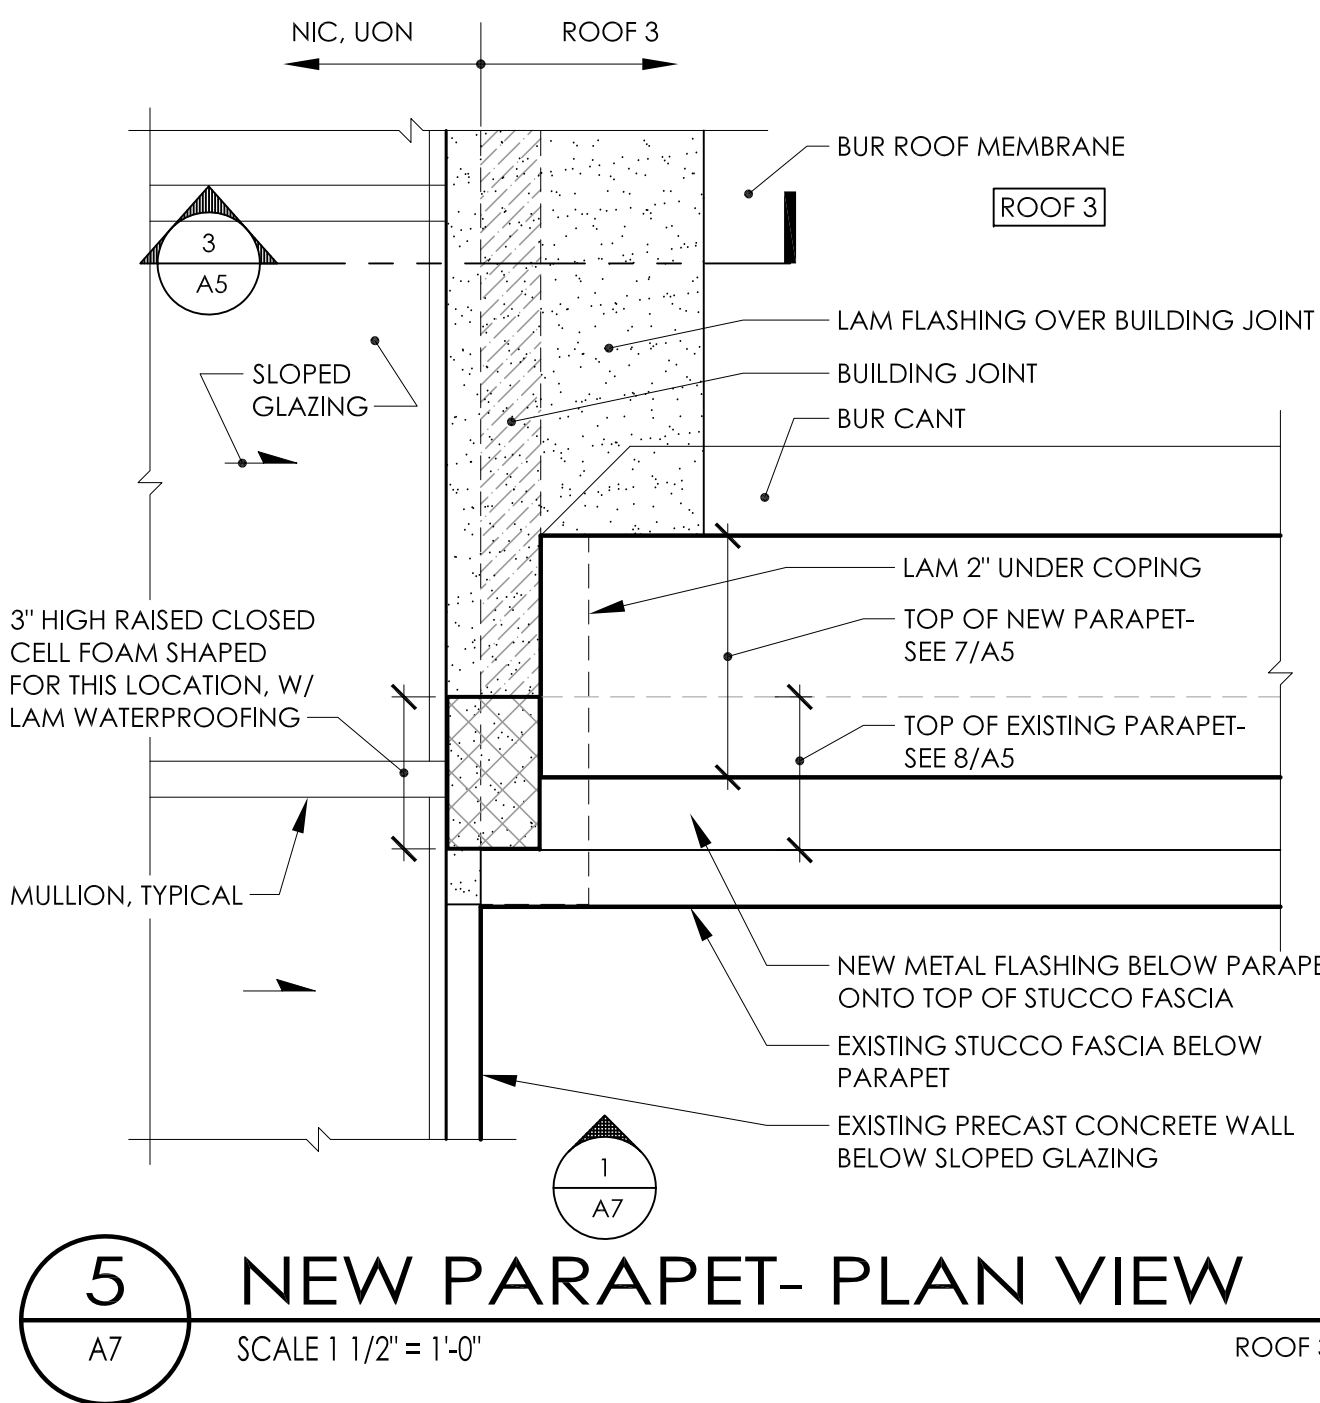


5 NEW PARAPET- PLAN VIEW
A7 SCALE 1 1/2\"/>

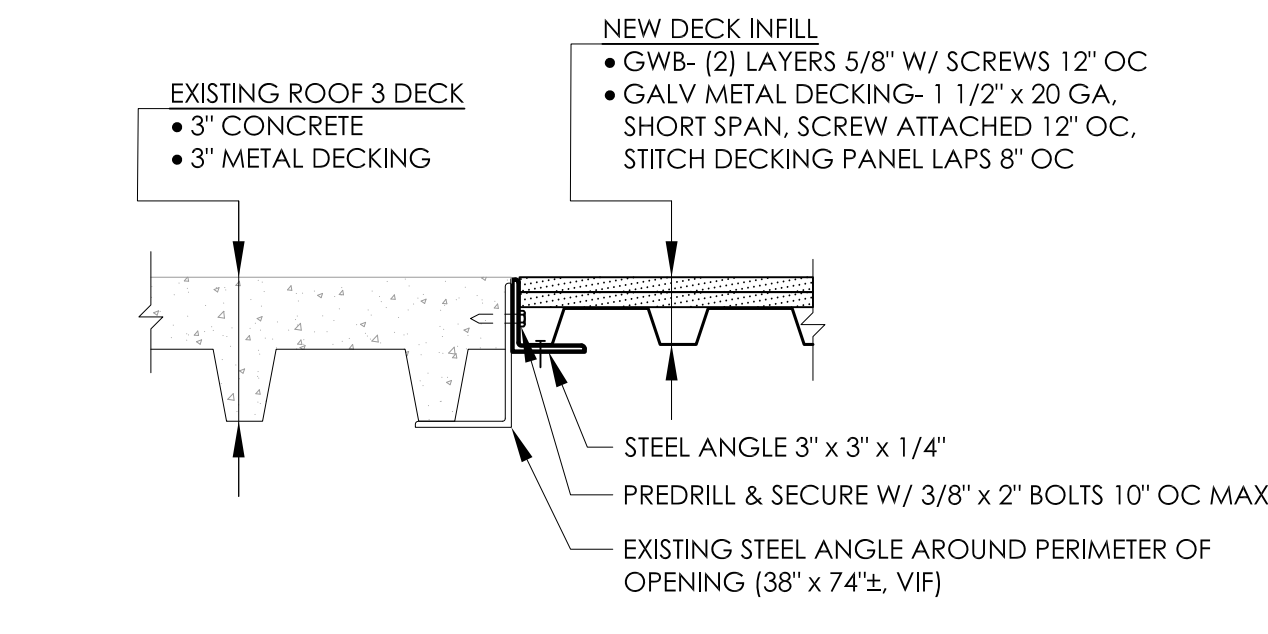


4 NEW ROOF DECK INFILL
A7 SCALE 1 1/2\"/>

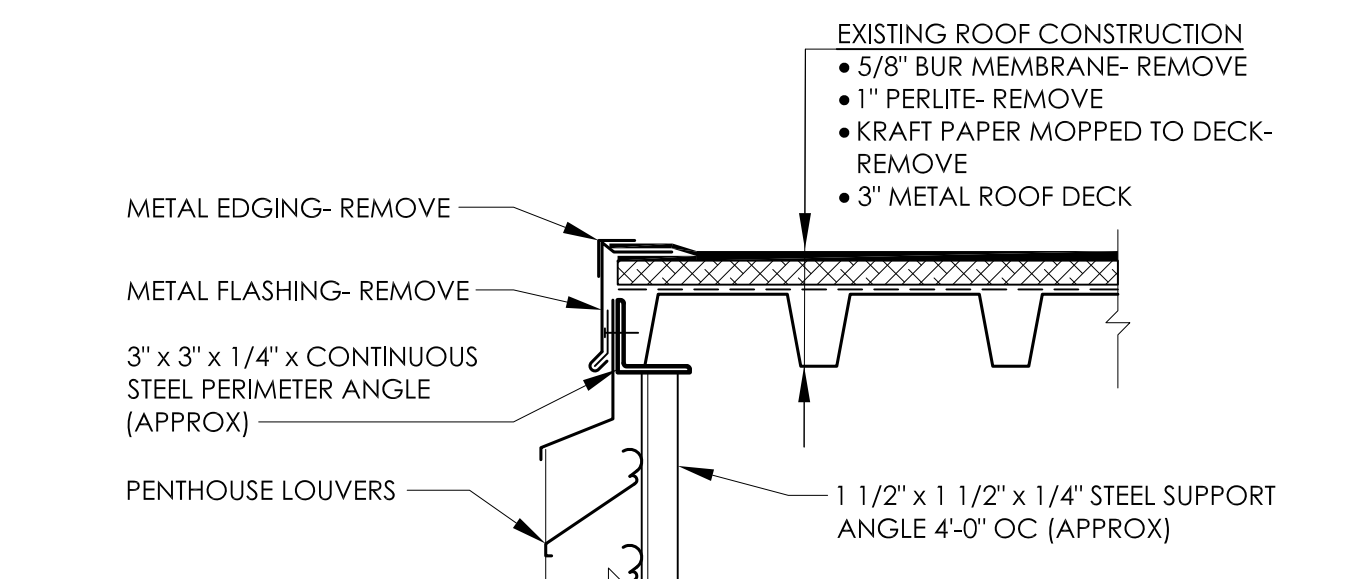


3 EXISTING EDGE DETAIL
A7 SCALE 1 1/2\"/>

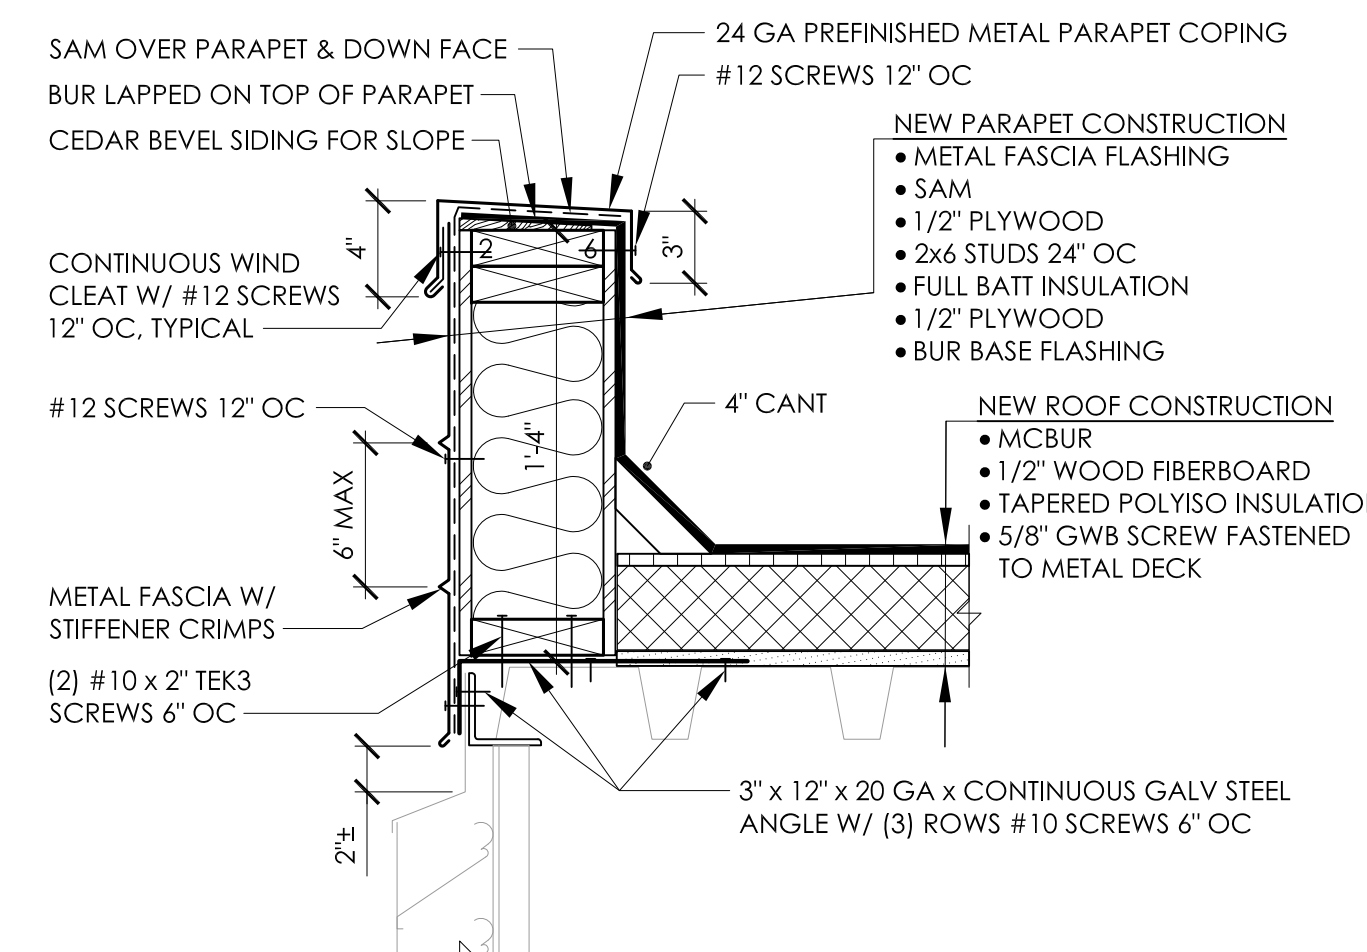

2 NEW PARAPET DETAIL
A7 SCALE 1 1/2\"/>

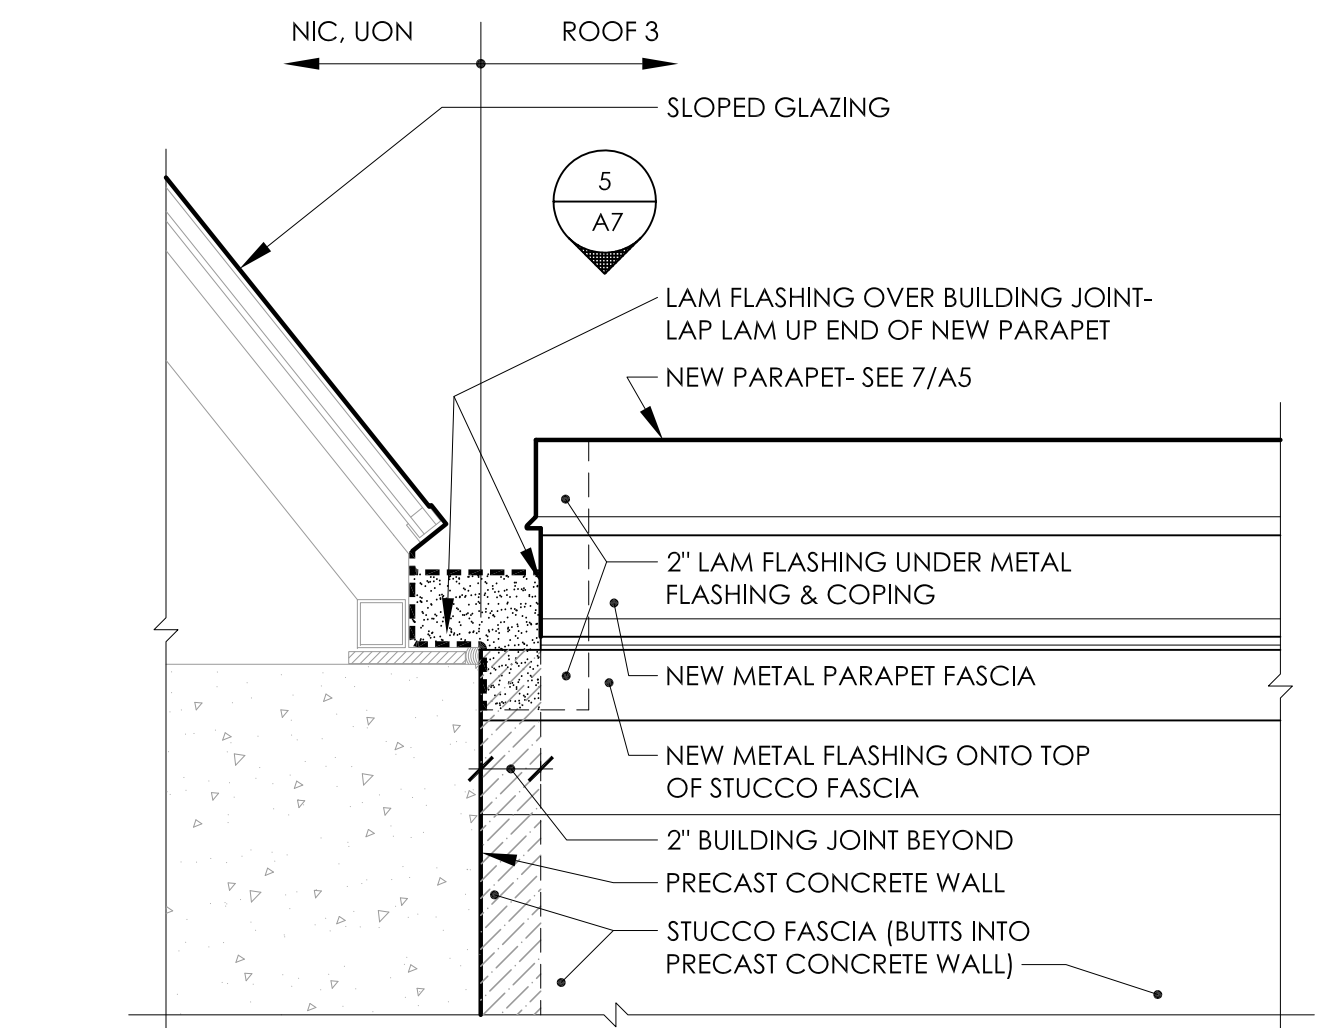

1 NEW PARAPET ELEVATION
A7 SCALE 1 1/2\"/>

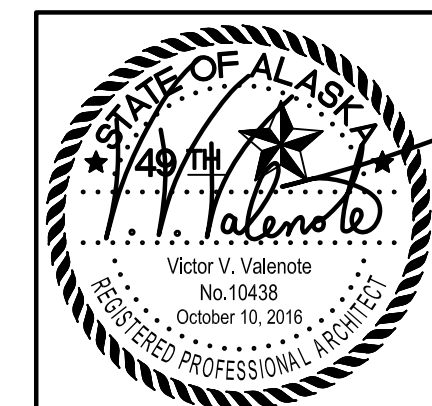

BDS INC. ENTITY # 25796D



3330 C St, Suite 200
Anchorage, Ak 99503
T: 907.562.6076 | F: 907.562.6635
W: www.bdsak.com

ANCHORAGE, ALASKA
UAA PROFESSIONAL STUDIES BUILDING REROOF

UAA PROJECT NO.: 14-0040
BDS PROJECT NO.: 613002.013

PHASE
BID DOCUMENTS
DATE
OCTOBER 14, 2016
DRAWING TITLE
ROOF DETAILS

A7