



Weidner Classroom
Remodel - #17-0033
3416 Seawolf Drive Anchorage, AK
University of Alaska Anchorage

No.	Description	Date

Drawn By: Author
Checked By: Checker

Date: 03/17/17

Phase: Construction Documents


Job No: 21611.01

SHEET TITLE: Interior Details


SHEET NO:

A560


- TYPICAL CEILING TRANSITION NOTES:**
- SEE REFLECTED CEILING PLANS FOR CEILING AND SOFFIT HEIGHTS.
 - EXTEND GWB 6" ABOVE FINISHED CEILING HEIGHT U.N.O.

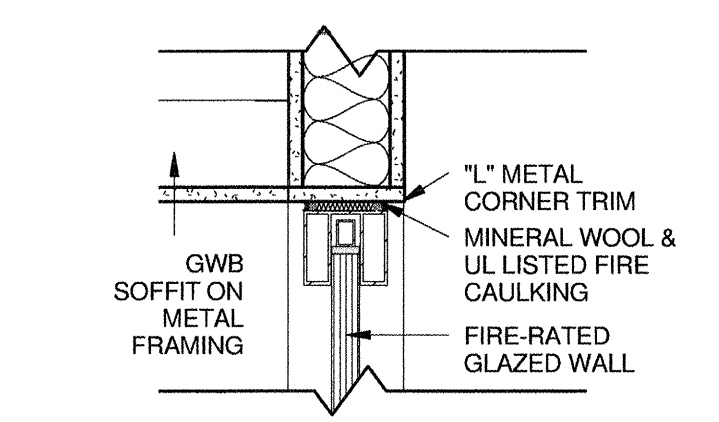


8 Cross Section Thru Segmented Curve Storefront Head & Soffit - Callout 1
Scale: 1 1/2" = 1'-0"

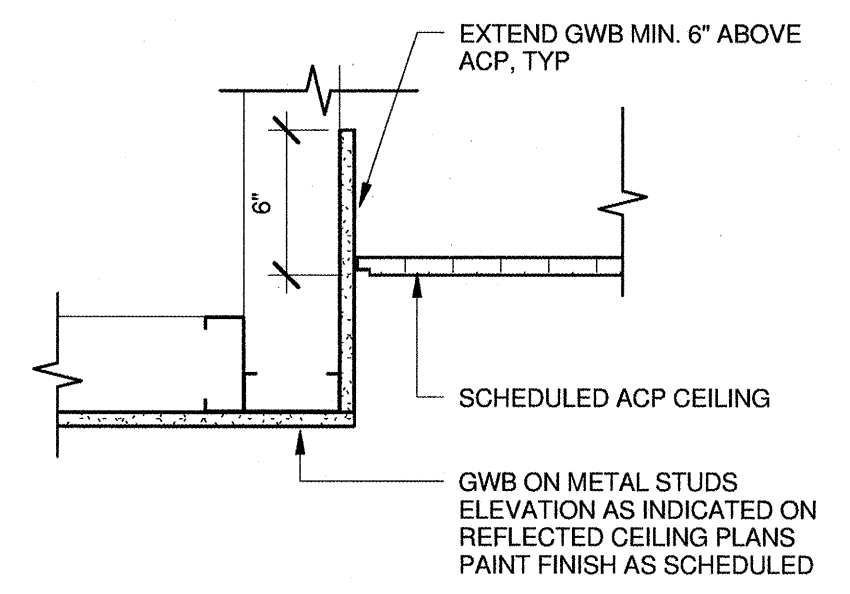


4 Ceiling Transition @ GWB Soffit & ACP
Scale: 1 1/2" = 1'-0"

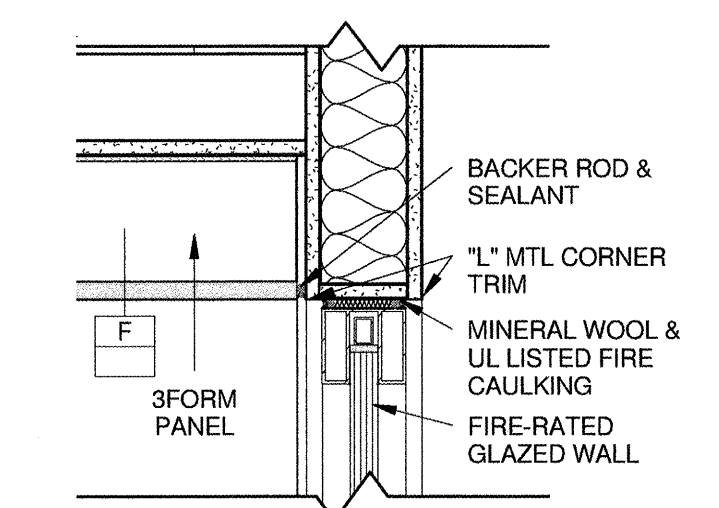


7 Cross Section Thru Entry Portal at Storefront Head
Scale: 1 1/2" = 1'-0"

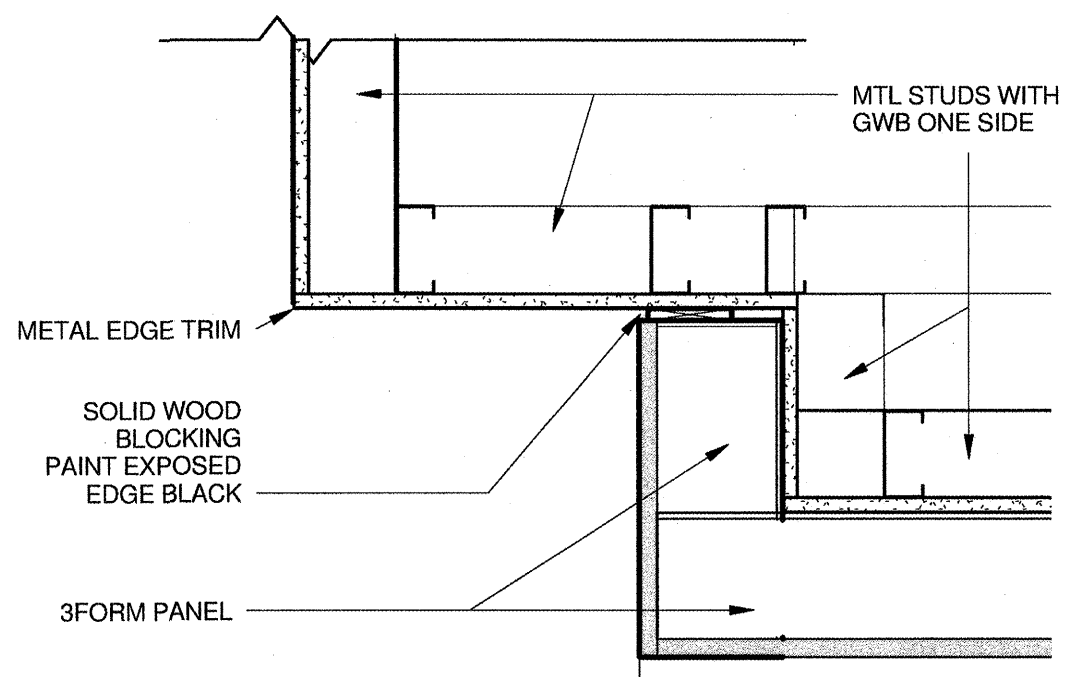


3 Head of 3form @ GWB Soffit
Scale: 1 1/2" = 1'-0"

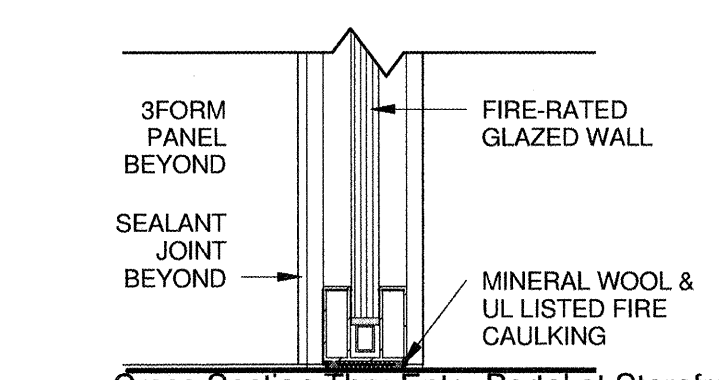


6 Cross Section Thru Entry Portal at Storefront Sill
Scale: 1 1/2" = 1'-0"

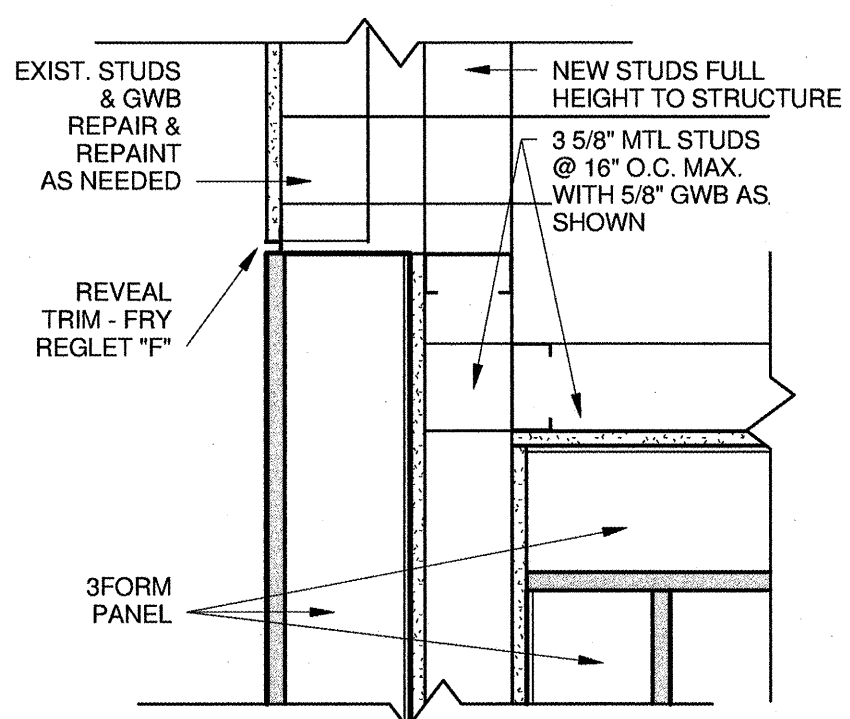

2 Head of 3form panel @ Atrium wall
Scale: 1 1/2" = 1'-0"

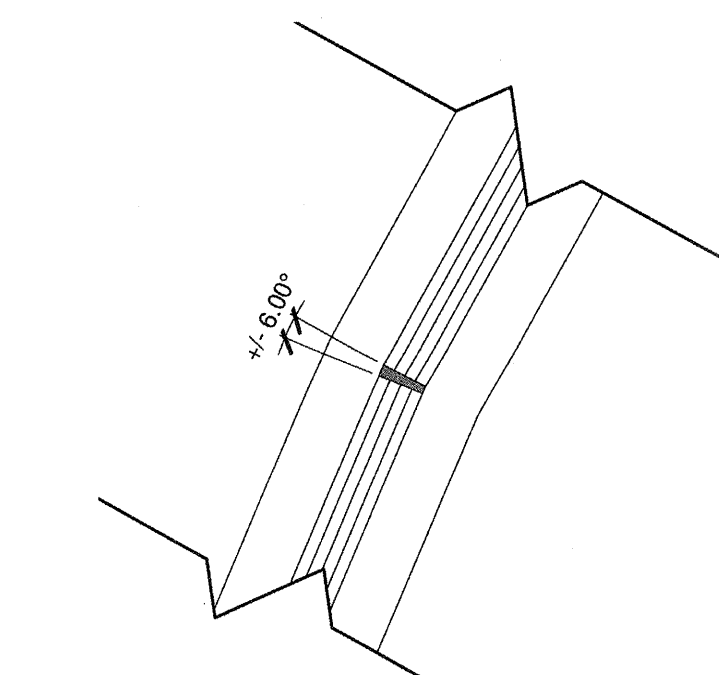

5 Segmented Curve Butt-Glazed Angled Joint
Scale: 3" = 1'-0"

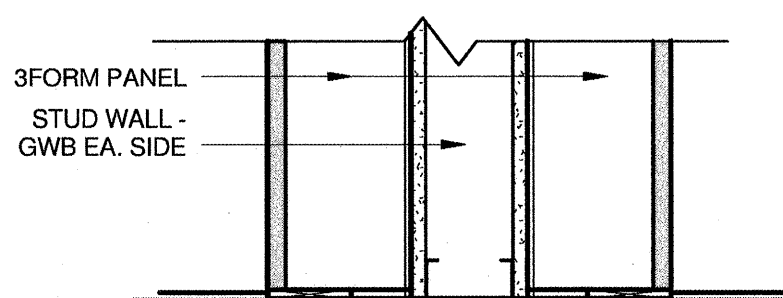

1 Bottom of 3form Panels
Scale: 1 1/2" = 1'-0"

