




**Weidner Classroom
Remodel - #17-0033**
3416 Seawolf Drive Anchorage, AK
University of Alaska Anchorage


[illegible]

AR860

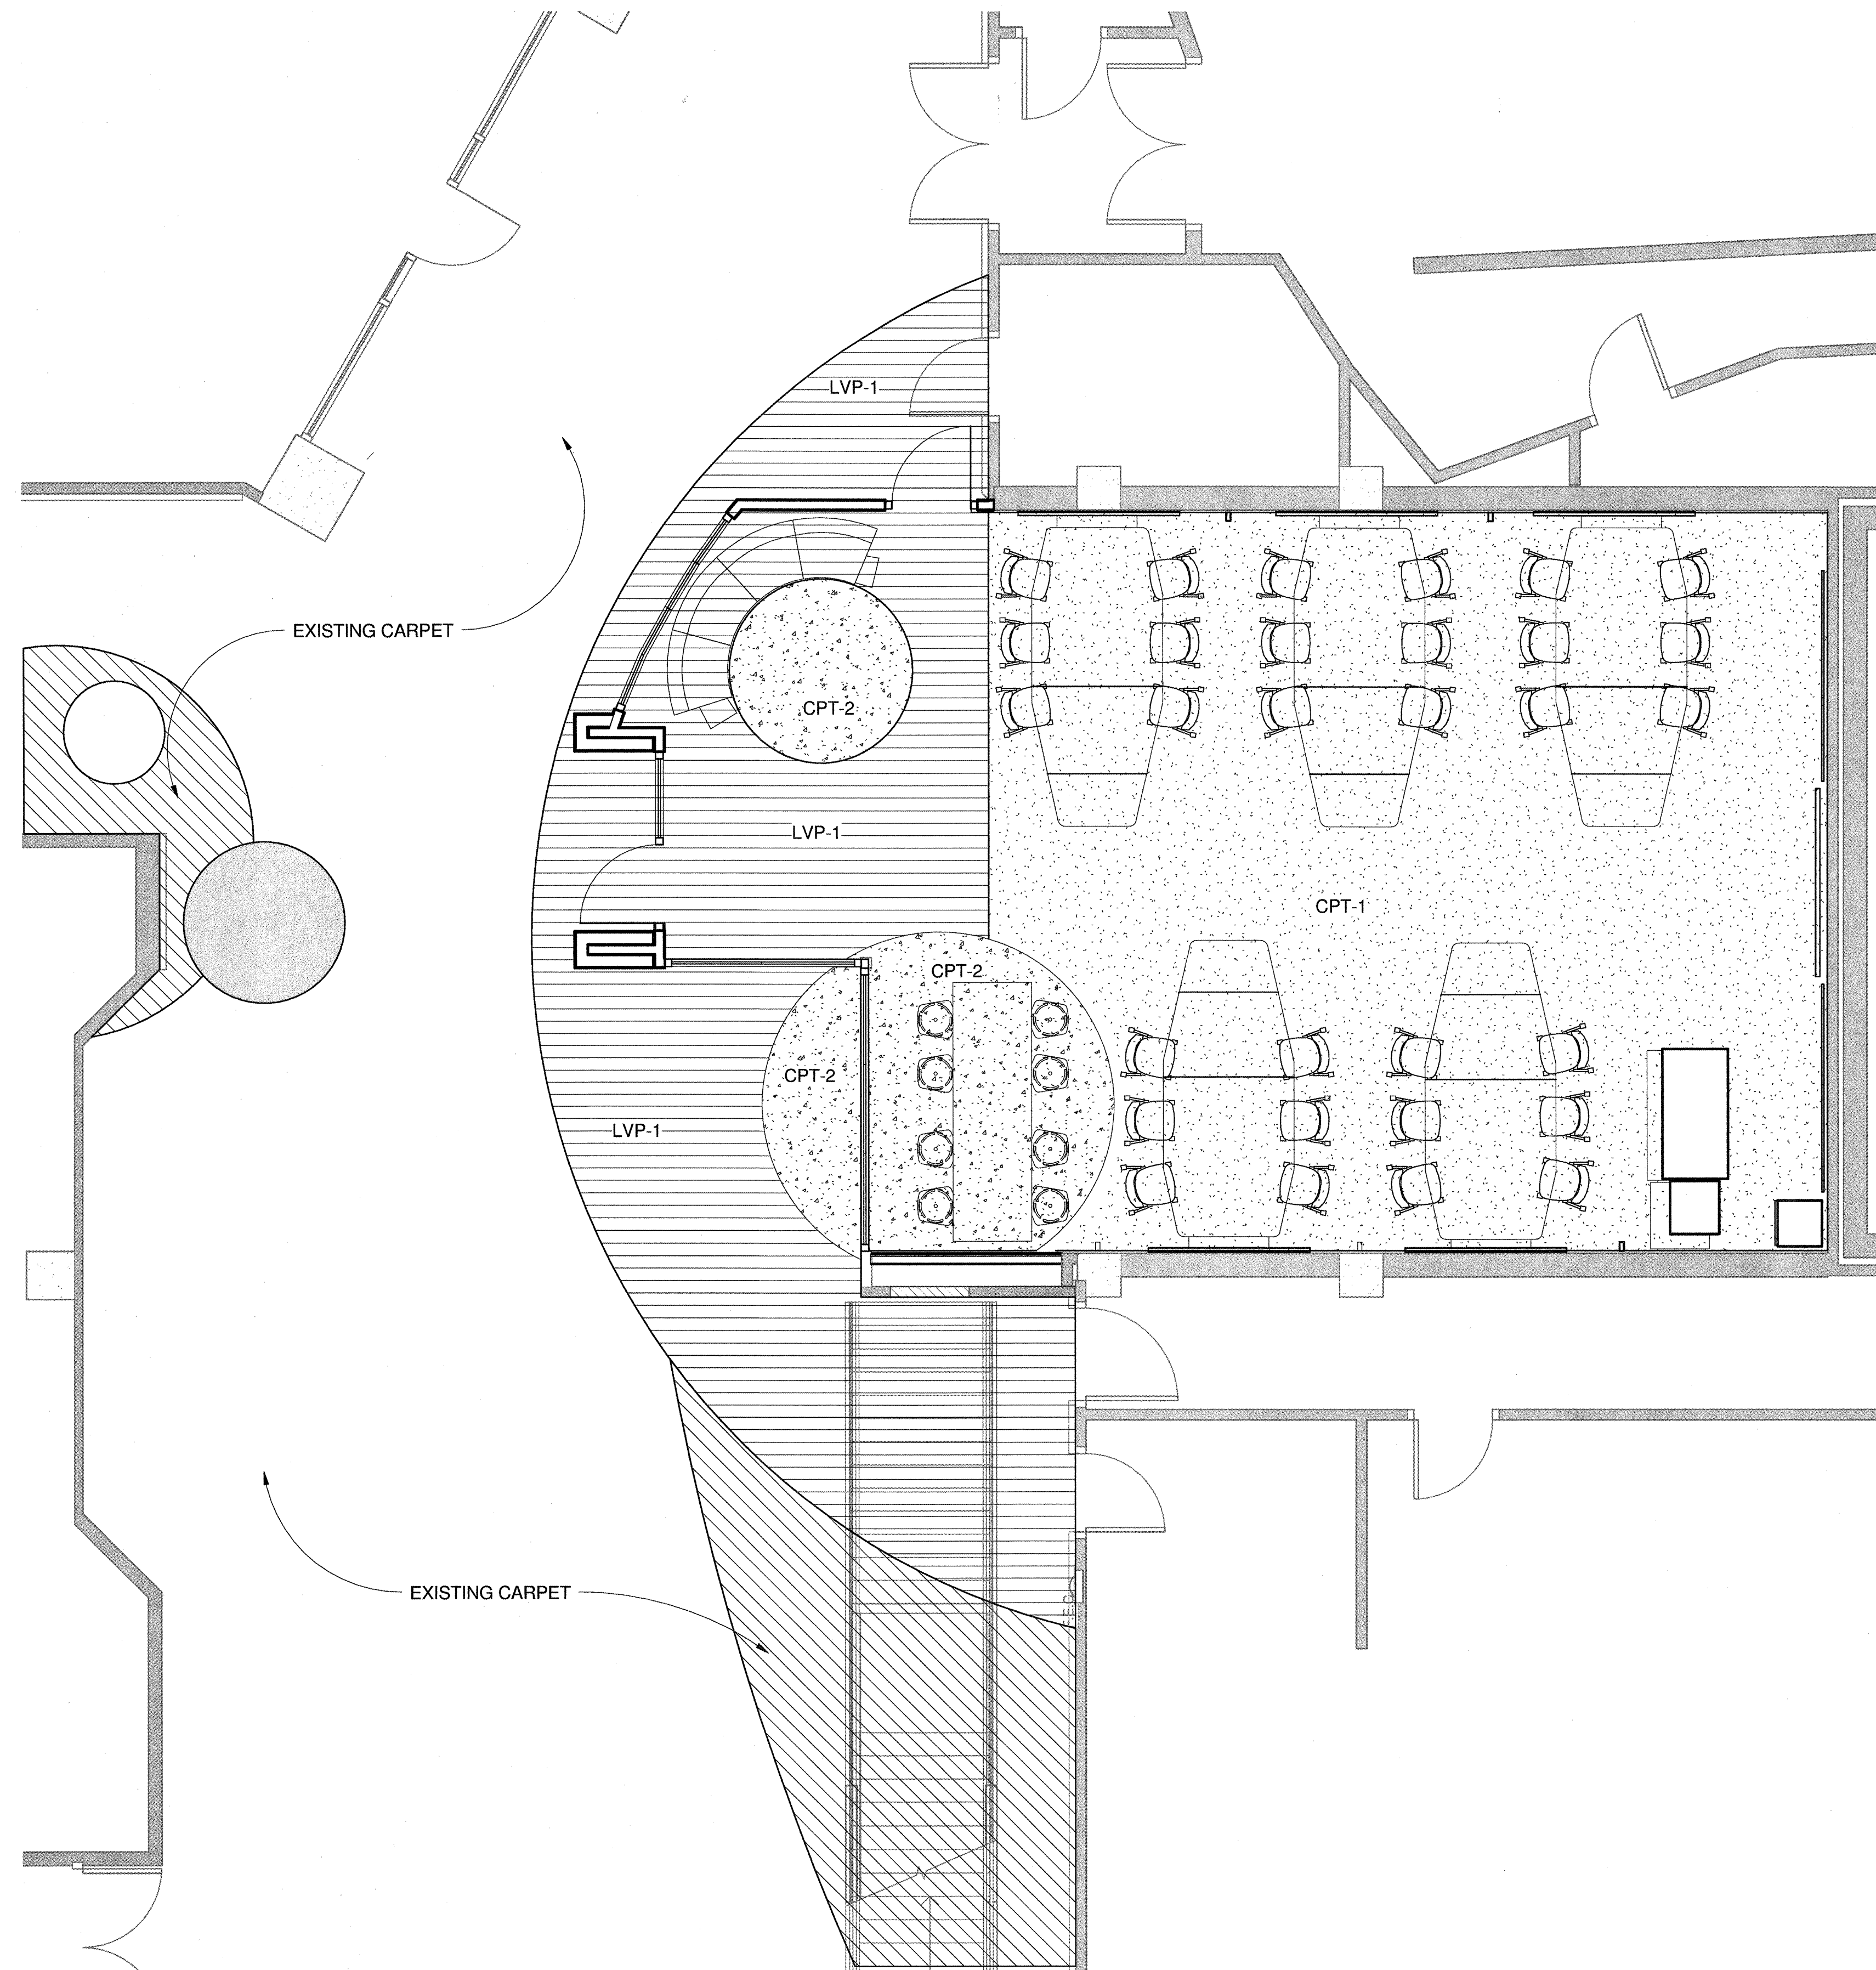


Level 1 - Remodel Floor Plan -Furniture &
Floor Finishes Plan

1
Scale: 1/4" = 1'-0"

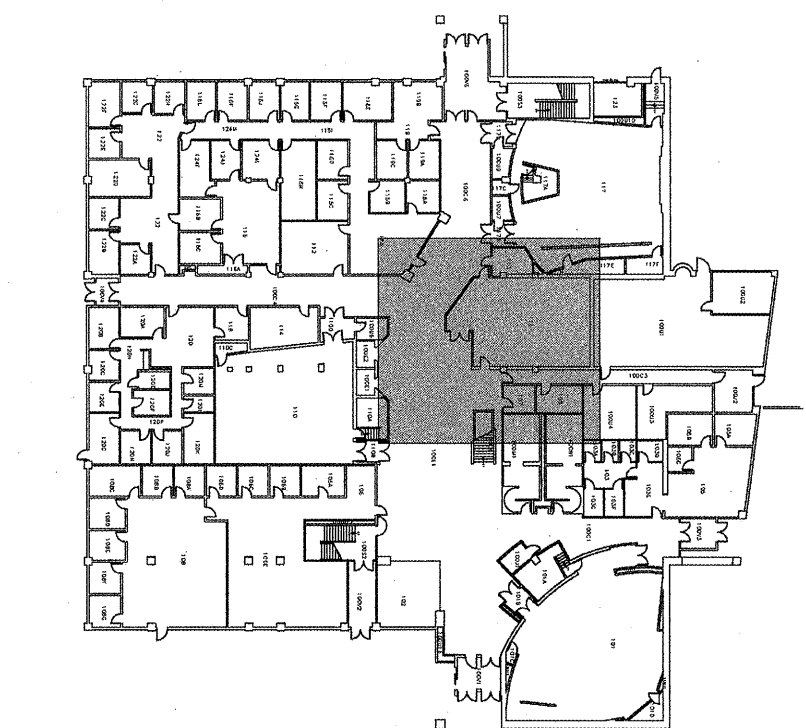

 **Key Plan**
Scale: 1" = 60'-0"

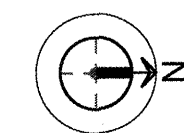

SCALE: 1/4" = 1' - 0"

