

PLAN VIEW
SCALE: 1"=20'


ANODE SCHEDULE			
ANODE #	STATION	OFFSET	REMARKS
1			
2			
3			
4			
5			
6			
7			
8			

NOTES
1. ANODE SCHEDULE TO BE FILLED OUT BY THE CONTRACTOR FOR RECORD DRAWINGS.

BEFORE YOU DIG CALL FOR FREE UNDERGROUND LOCATION

Locate Call Center of Alaska
Anchorage Area.....278-3121
Statewide.....800-478-3121
who will notify subscribed utilities only.
Other utilities need to be contacted individually.

HORIZONTAL SCALE IN FEET: 0, 20, 40
VERTICAL SCALE IN FEET: 0, 5, 10

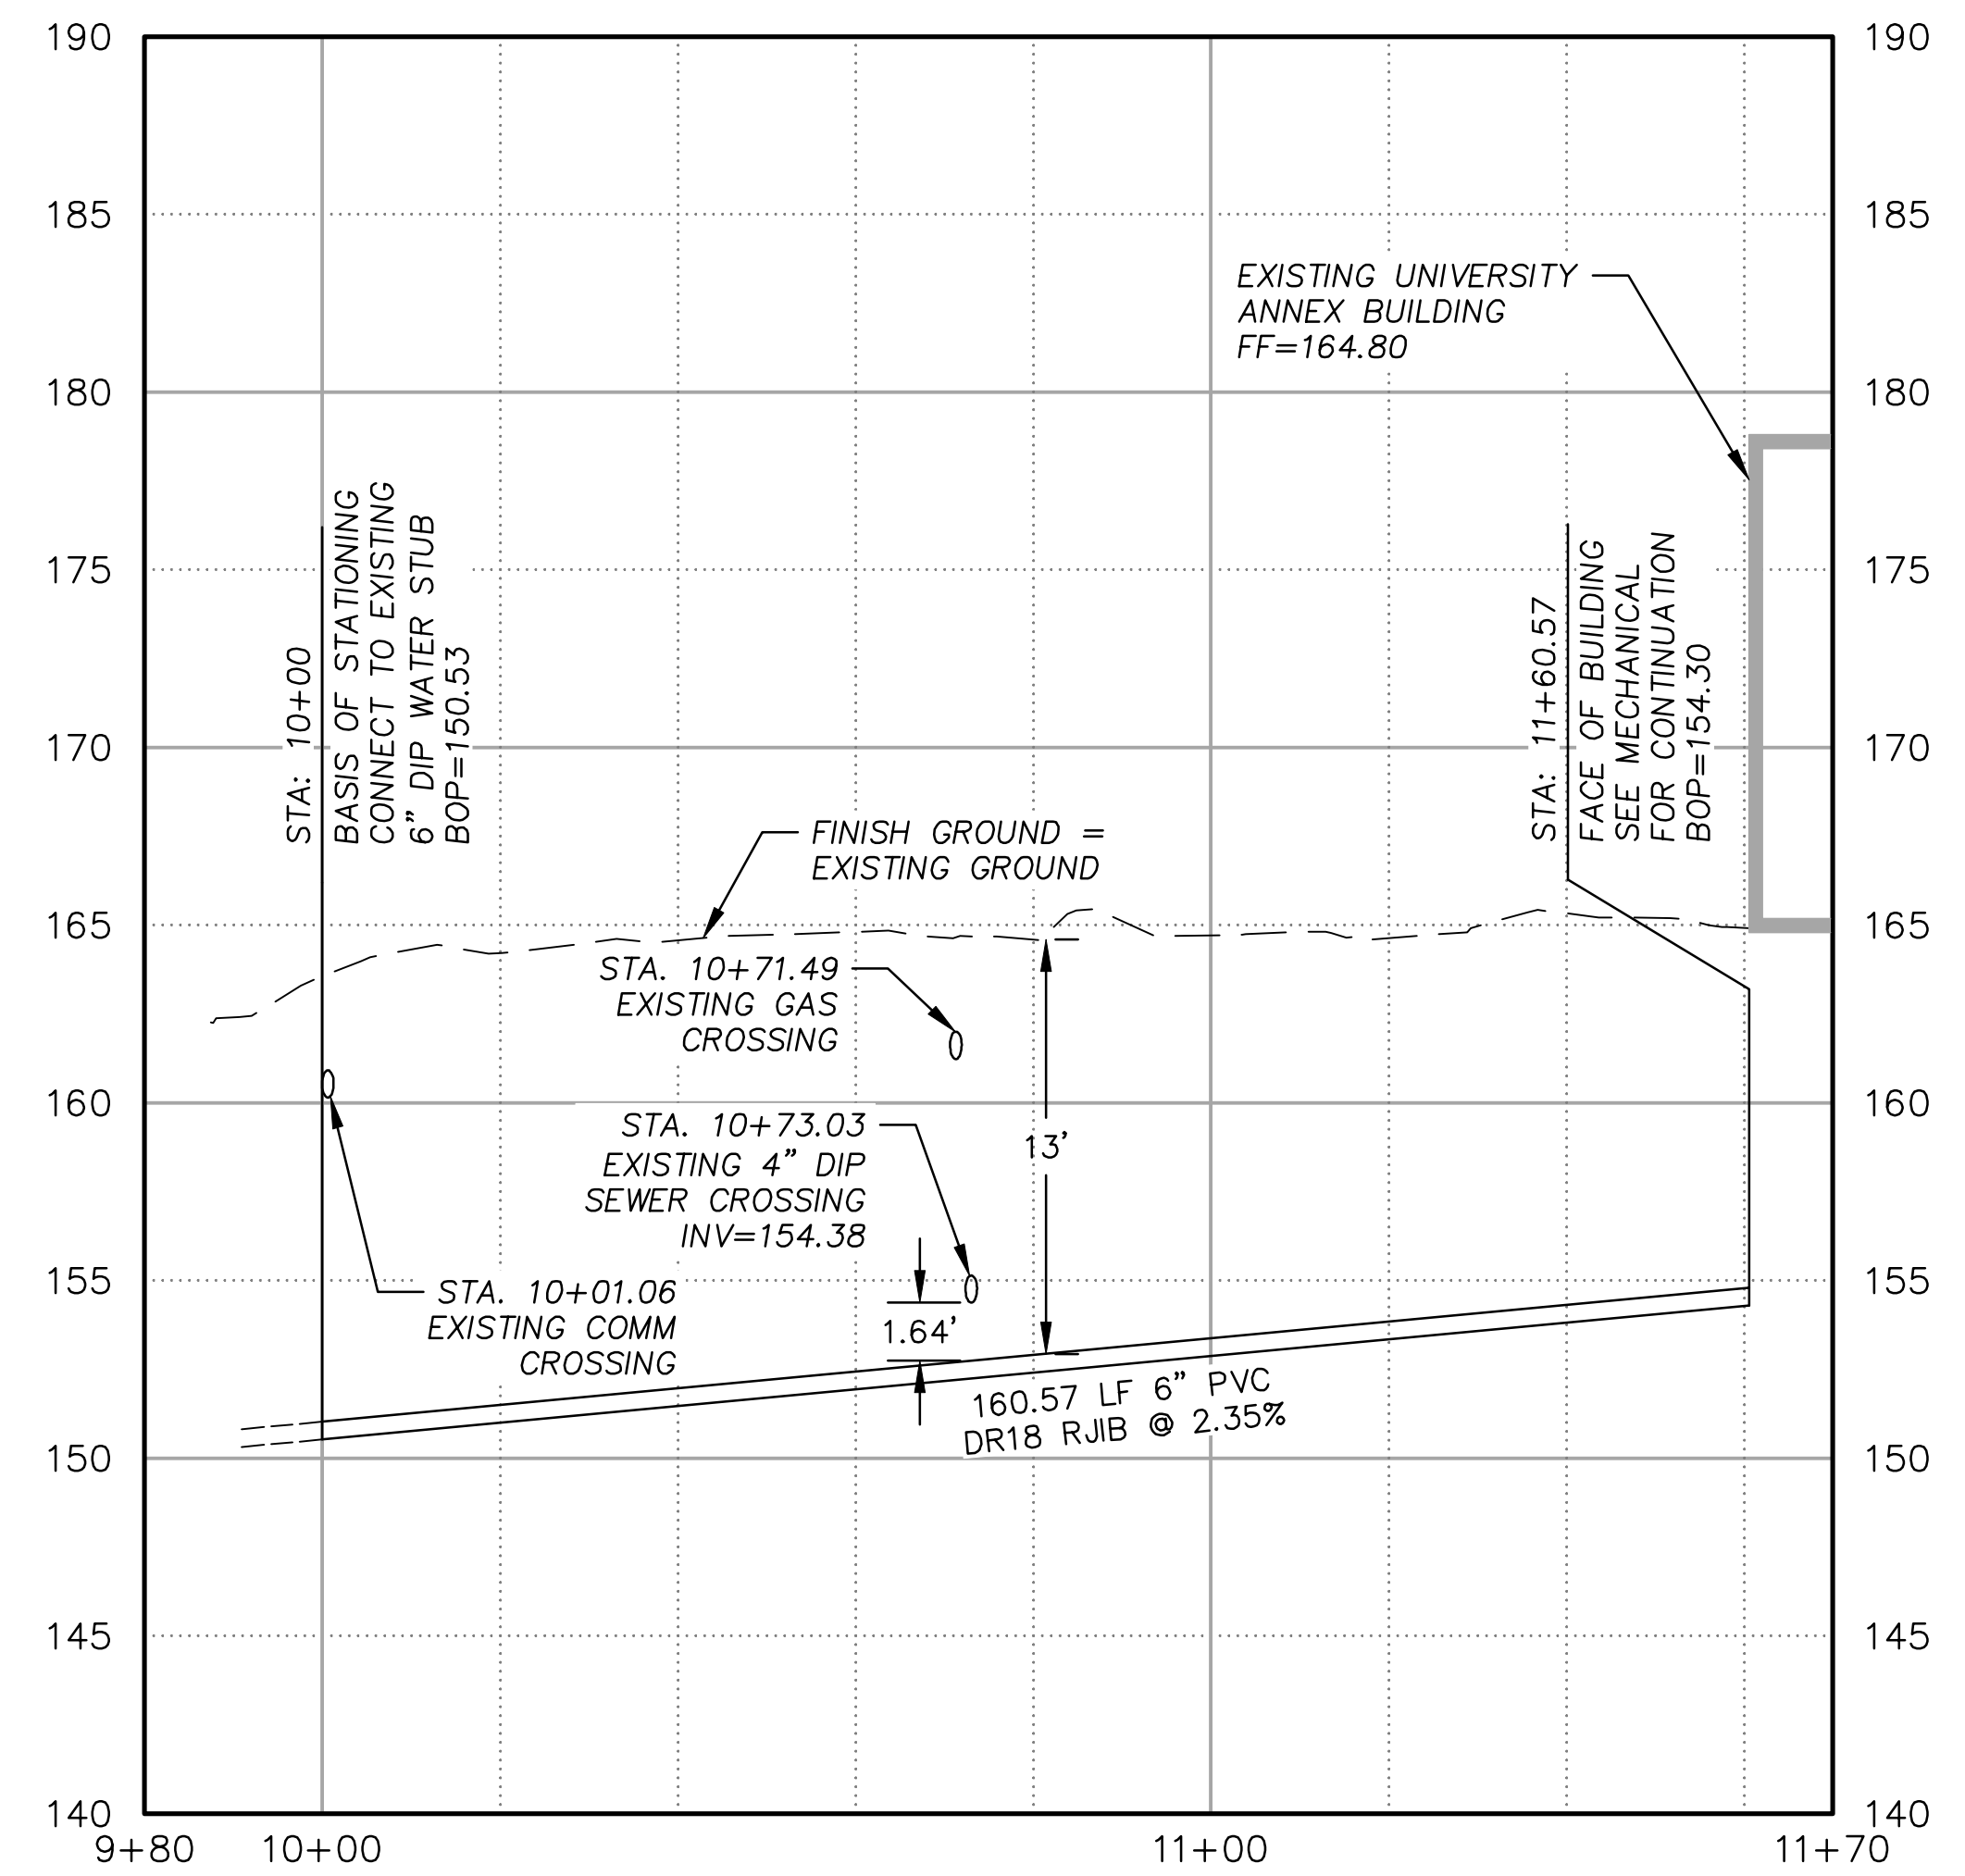

PROFILE VIEW
SCALE: HORIZONTAL:1"=20' VERTICAL:1"=5'

PS # 00-000

VERIFY SCALE		THIS BAR REPRESENTS ONE INCH ON ORIGINAL DRAWING.		IF BAR IS NOT ONE INCH, ADJUST DRAWING SCALE ACCORDINGLY.		FULL SIZE SCALE	
DATA	BY	DATE	DESCRIPTION	DATE	DESCRIPTION	DATE	DESCRIPTION
BASE							
TOPOGRAPHY							
PROFILE							
SANITARY SEWER							
STORM SEWER							
WATER							
GAS							

RECORD DRAWING Note: To be filled out on original drawings upon project completion.

1. DATA PROVIDED BY:
This will serve to certify that these Record Drawings are a true and accurate representation of the project as constructed.
CONTRACTOR: _____
BY: _____ TITLE: _____
DATE: _____


2. DATA TRANSFERRED BY:
COMPANY: _____
DATE: _____

3. Based on periodic field observations by the Engineer (or an individual under his/her direct supervision), the Contractor-provided data appears to represent the project as constructed.
DATA TRANSFER CHECKED BY: _____
COMPANY: _____
BY: _____ TITLE: _____
DATE: _____

REUSE OF DOCUMENTS

THIS DOCUMENT AND THE IDEAS INCORPORATED HEREIN, AS AN INSTRUMENT OF PROFESSIONAL SERVICE, IS THE PROPERTY OF AWWU AND IS NOT TO BE USED, IN WHOLE OR IN PART, FOR ANY OTHER PROJECT WITHOUT WRITTEN AUTHORIZATION OF AWWU.

DOWL
4041 B STREET ANCHORAGE, ALASKA 99503
907-562-2000 www.dowl.com
#AECL848

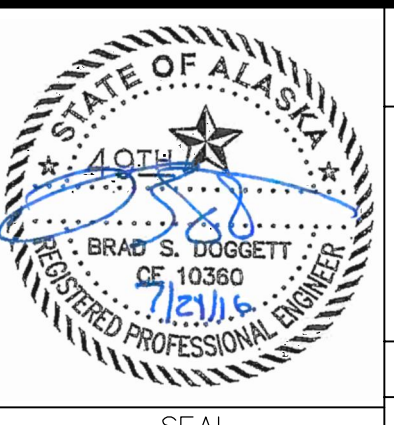

UAA UPD RELOCATION
TRACT 1A
ANCHORAGE, ALASKA
WATER PLAN AND PROFILE
SW 1/4 SECTION 28, T13N, R3W, S.M., AK

HORIZ SCALE: 1"=20'
VERT SCALE: 1"=5'
DATE: 07/20/2016
GRID: SW1735
PS # XX-XXX

SHEET 1 of 2