
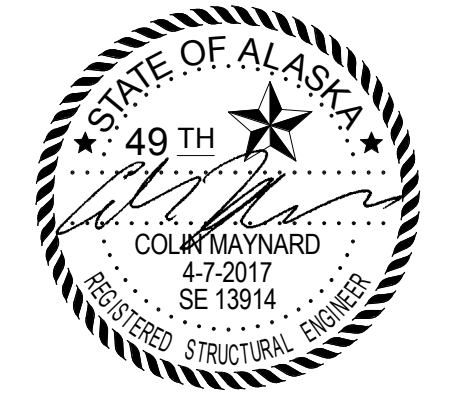


4/7/2017 3:44:30 PM

217029 R17
C:\Users\chad.BBFM\Documents\217029 R17_Chad.rvt

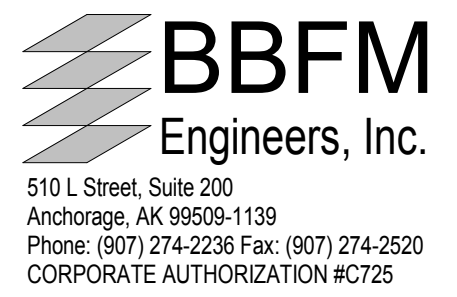


UAA ANSEP ULA RENOVATION
UNIVERSITY LAKE BUILDING -
BUILDING AO 107
UNIVERSITY OF ALASKA ANCHORAGE
FOUNDATION PLAN

PROJECT TITLE:
ADDRESS:
OWNER:
SHEET TITLE:

NO	DESCRIPTION	DATE

DATE : 2017.04.07
 PROJECT NO : 217029
 DRAWN BY : JWC
 CHECKED BY : CM
 COPYRIGHT : 2015 RIM ARCHITECTS

DWG NO:
S101

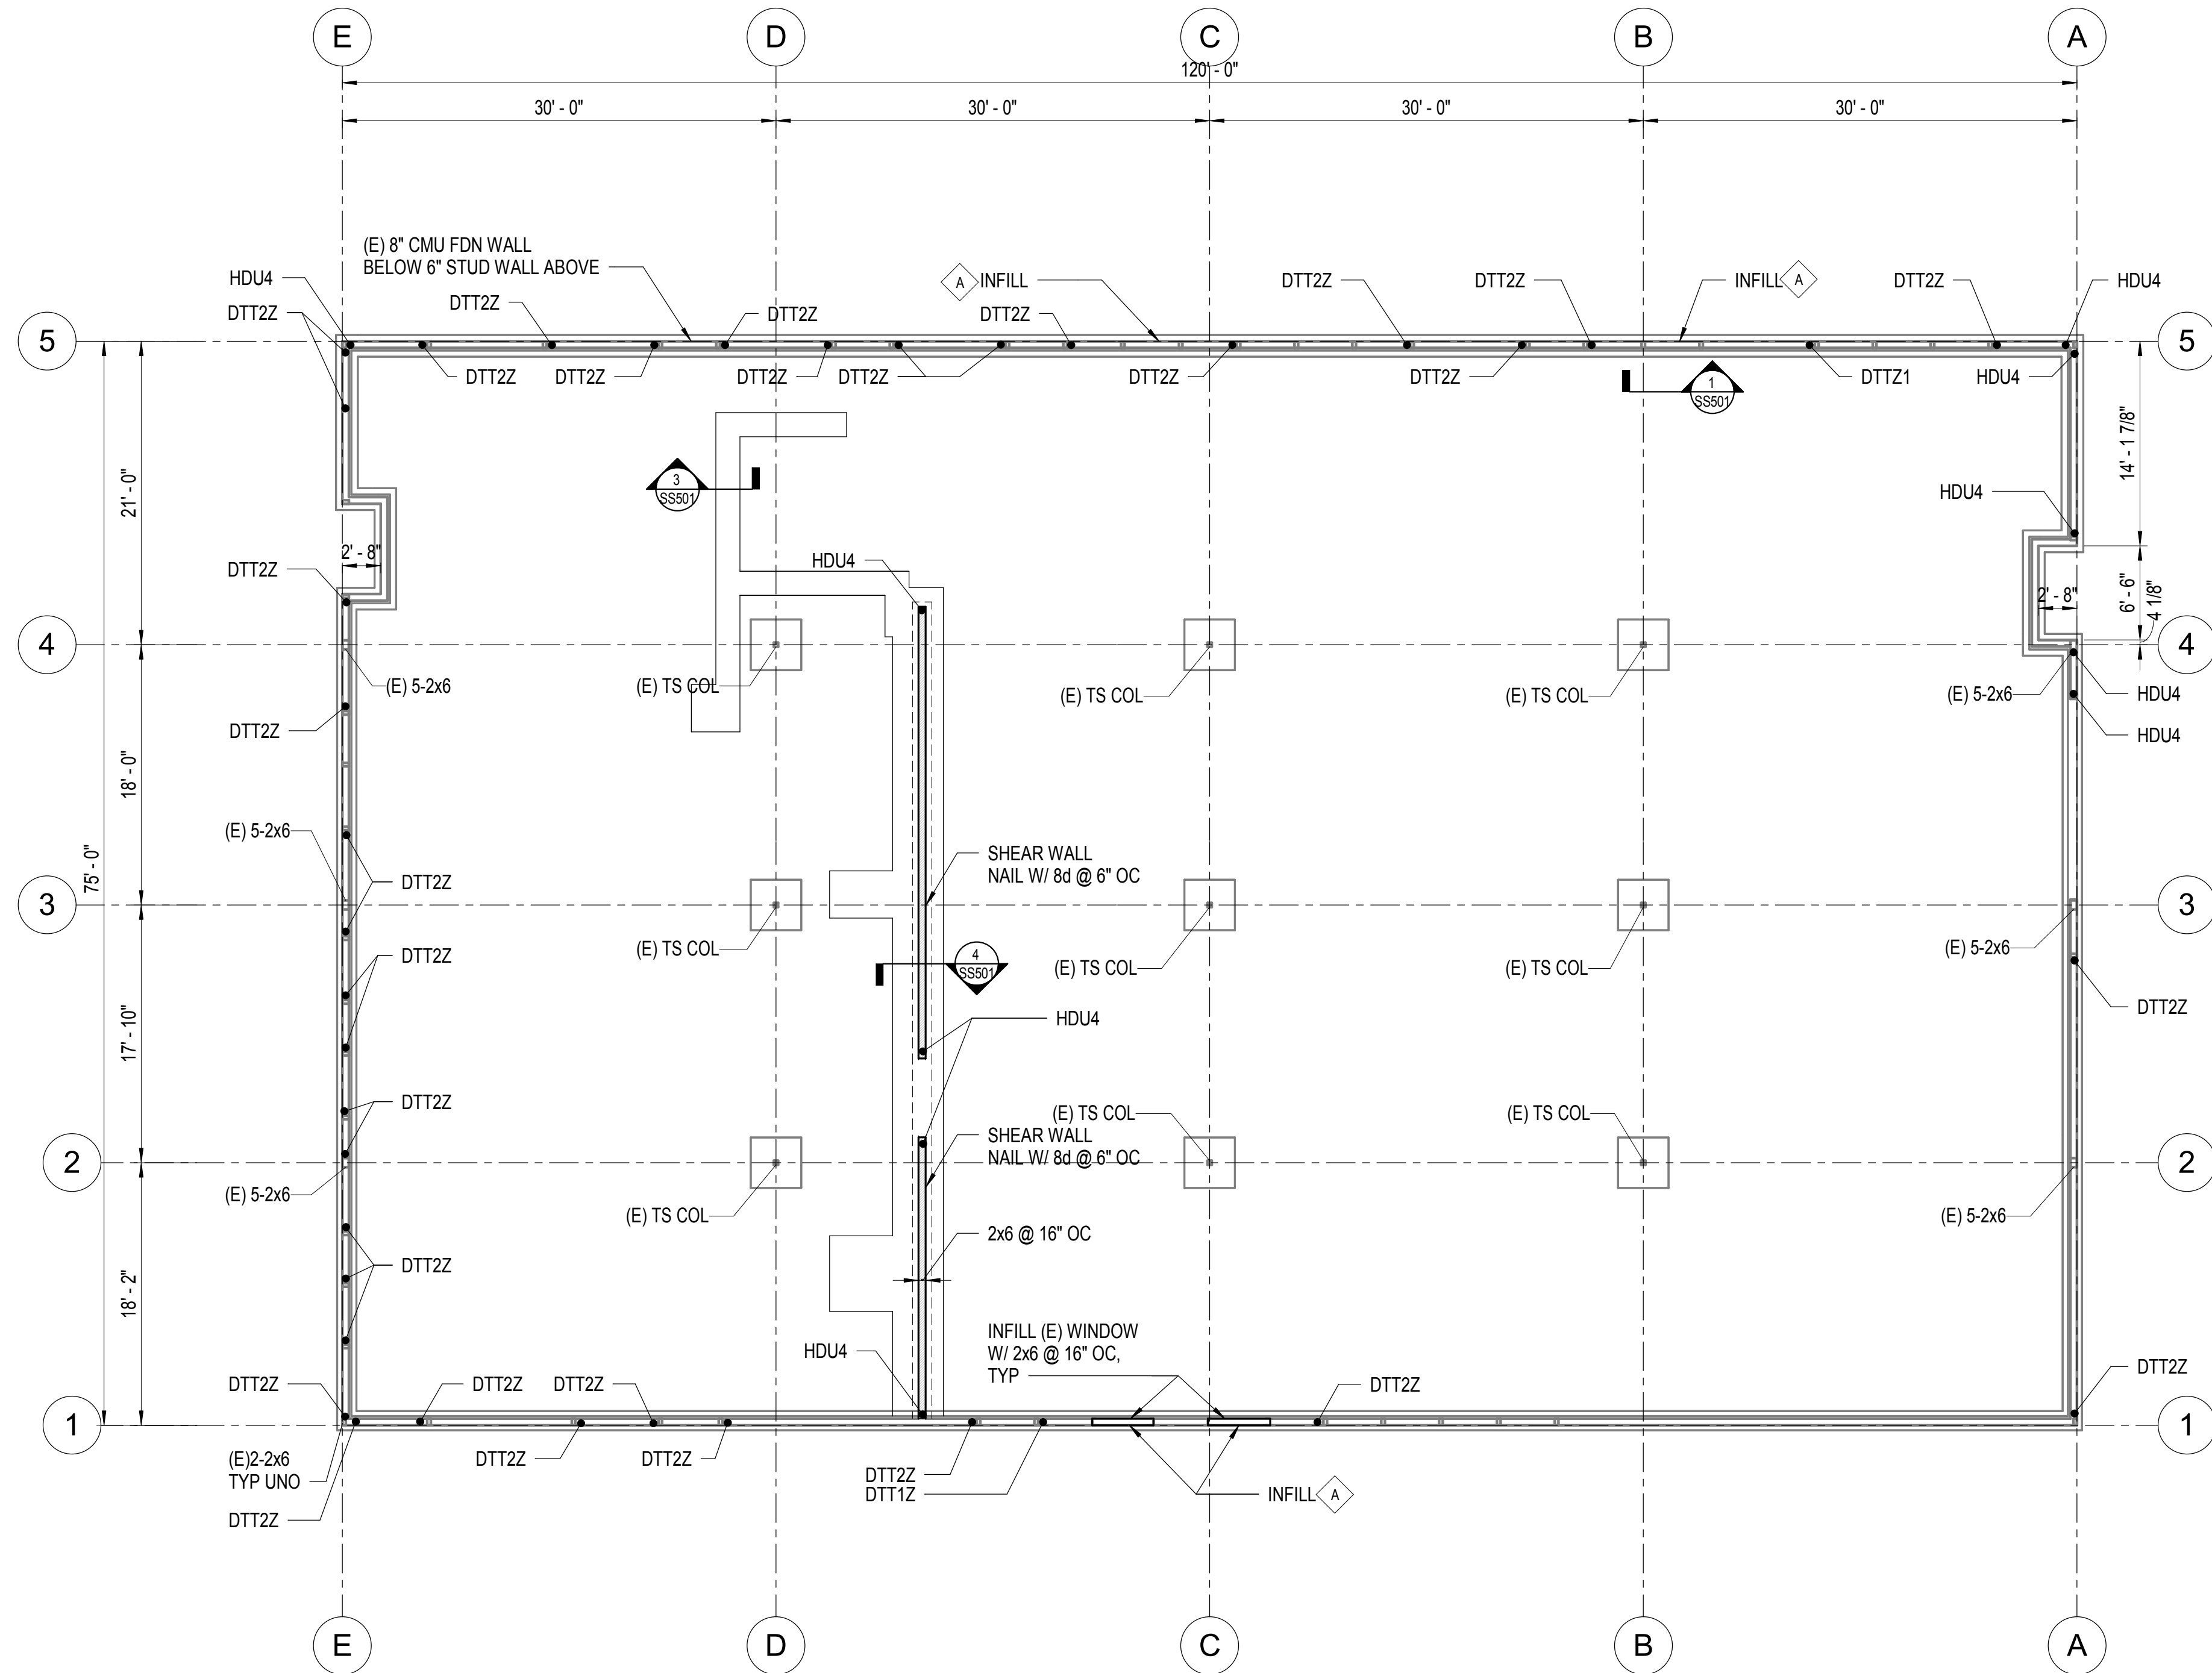

1 FOUNDATION PLAN
1/8" = 1'-0"

- NOTES:**
1. FOR HOLDDOWN SCHEDULE, SEE 2/S5.01.
 2. SEE ARCHITECTURAL DETAILS ON SHEET A5.01 FOR FINISH WORK ASSOCIATED WITH INSTALLATION OF HOLDDOWNS.
 3. FOR INFILL SCHEDULE, SEE 10/S5.01.
 4. ADD PLATE WASHERS TO EXISTING ANCHOR BOLTS SEE 11/S5.01.

