



CONSTRUCTION DOCUMENTS

UAA ANSEP ULA RENOVATION  
UNIVERSITY LAKE BUILDING -  
BUILDING AO 107  
UNIVERSITY OF ALASKA ANCHORAGE  
EXTERIOR ELEVATIONS


PROJECT TITLE:  
ADDRESS:  
OWNER:  
SHEET TITLE:

NO	DESCRIPTION	DATE


DATE : 2017.04.07  
PROJECT NO : 151065.101  
DRAWN BY : Author  
CHECKED BY : Checker  
COPYRIGHT : 2017 RIM ARCHITECTS  
CORPORATE NO. AECL 1227

DWG NO:


**A201**

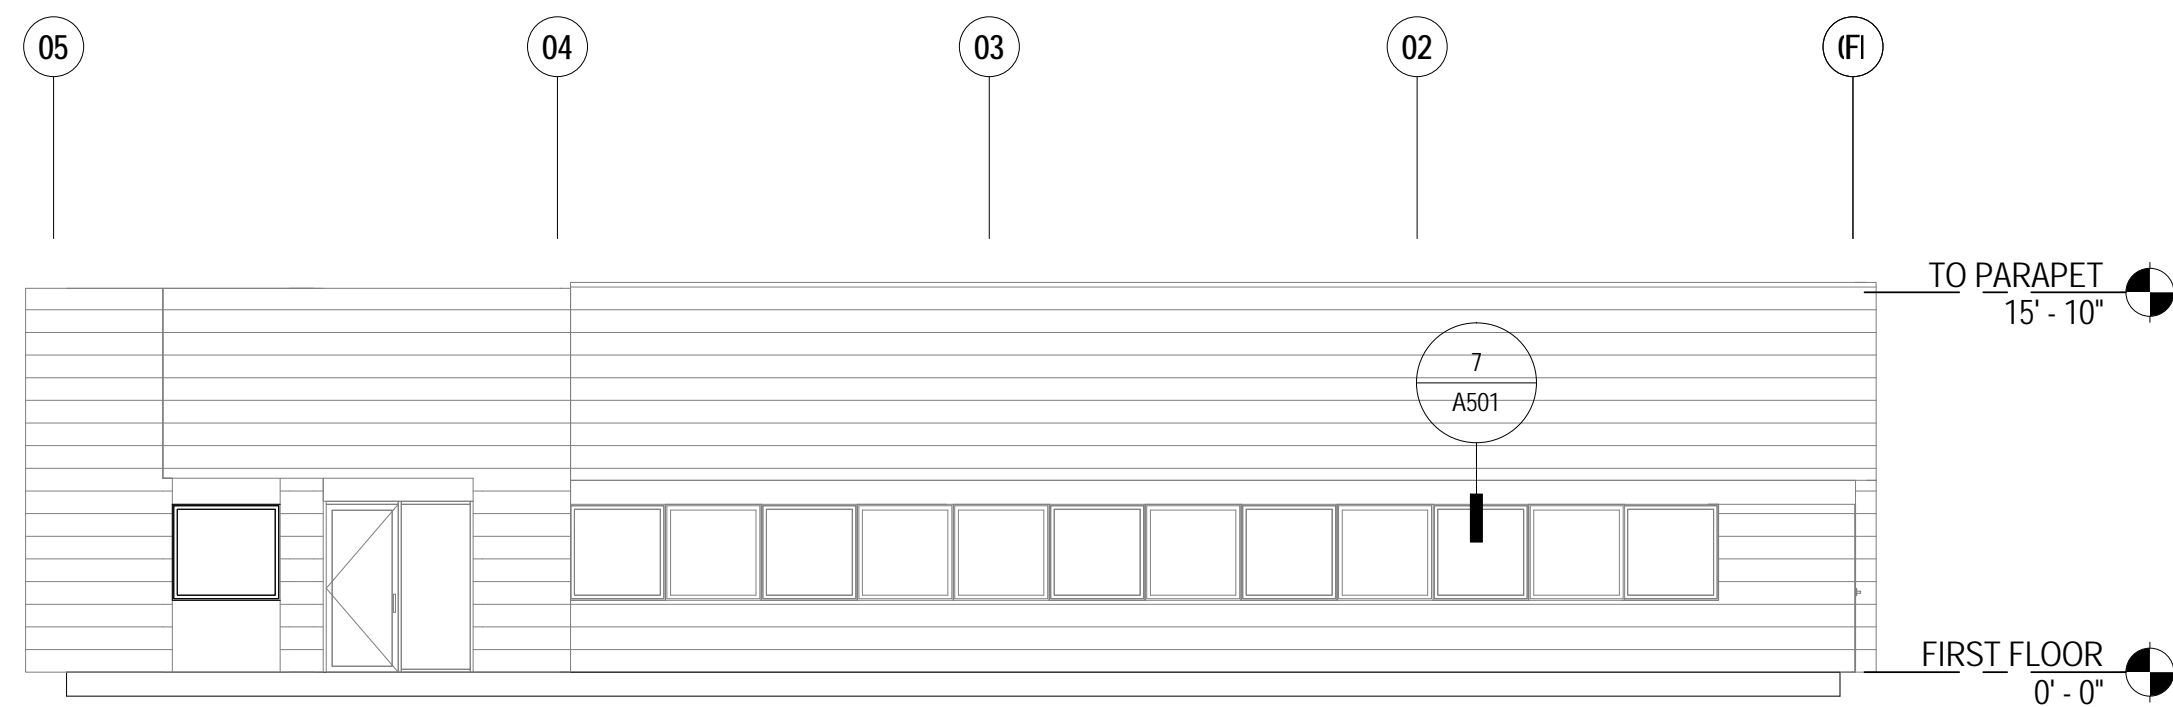


**2 NORTH EXTERIOR ELEVATION**  
A201 1/8" = 1'-0"  
0' 4' 8' 16'

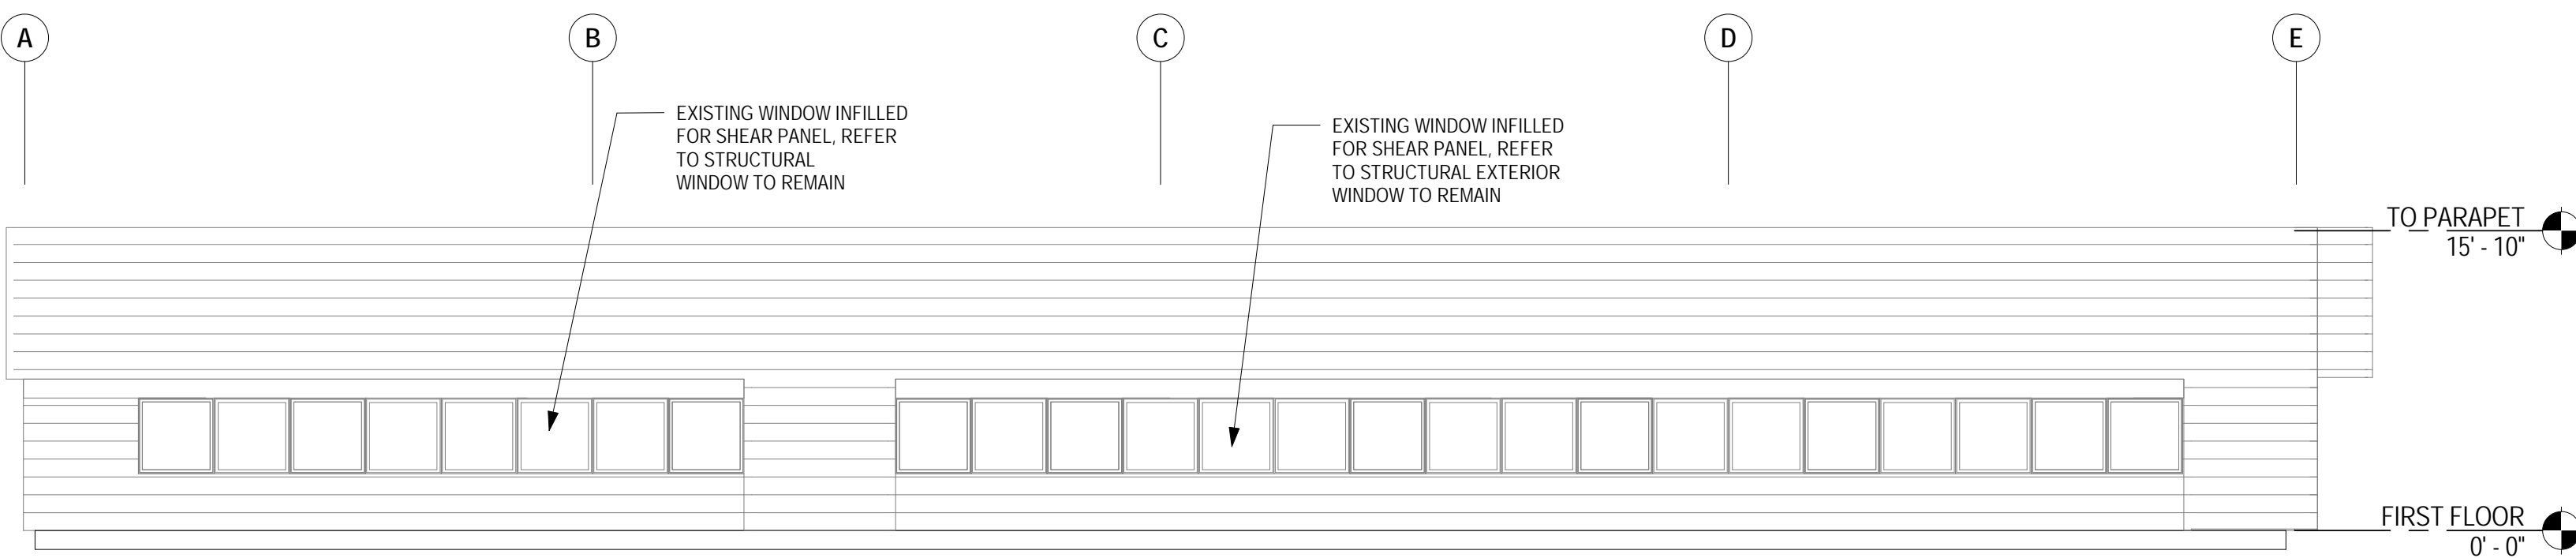

**4 EAST EXTERIOR ELEVATION**  
A201 1/8" = 1'-0"  
0' 4' 8' 16'

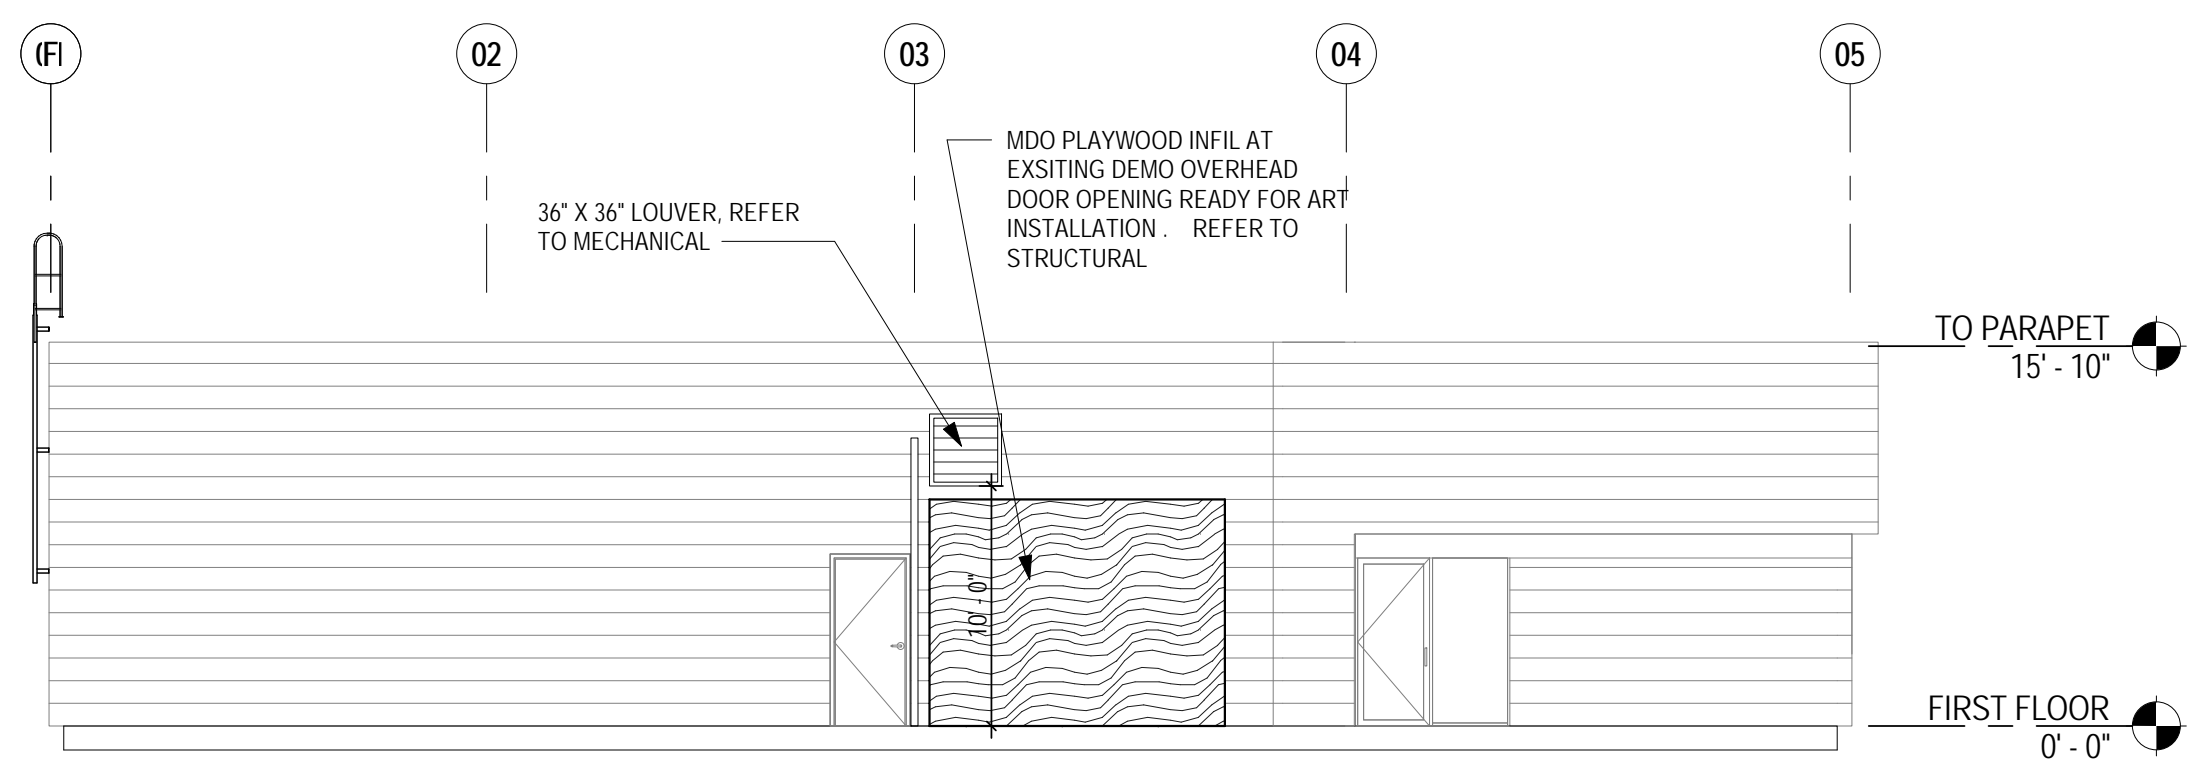

**3 SOUTH EXTERIOR BUILDING ELEVATION**  
A201 1/8" = 1'-0"  
0' 4' 8' 16'

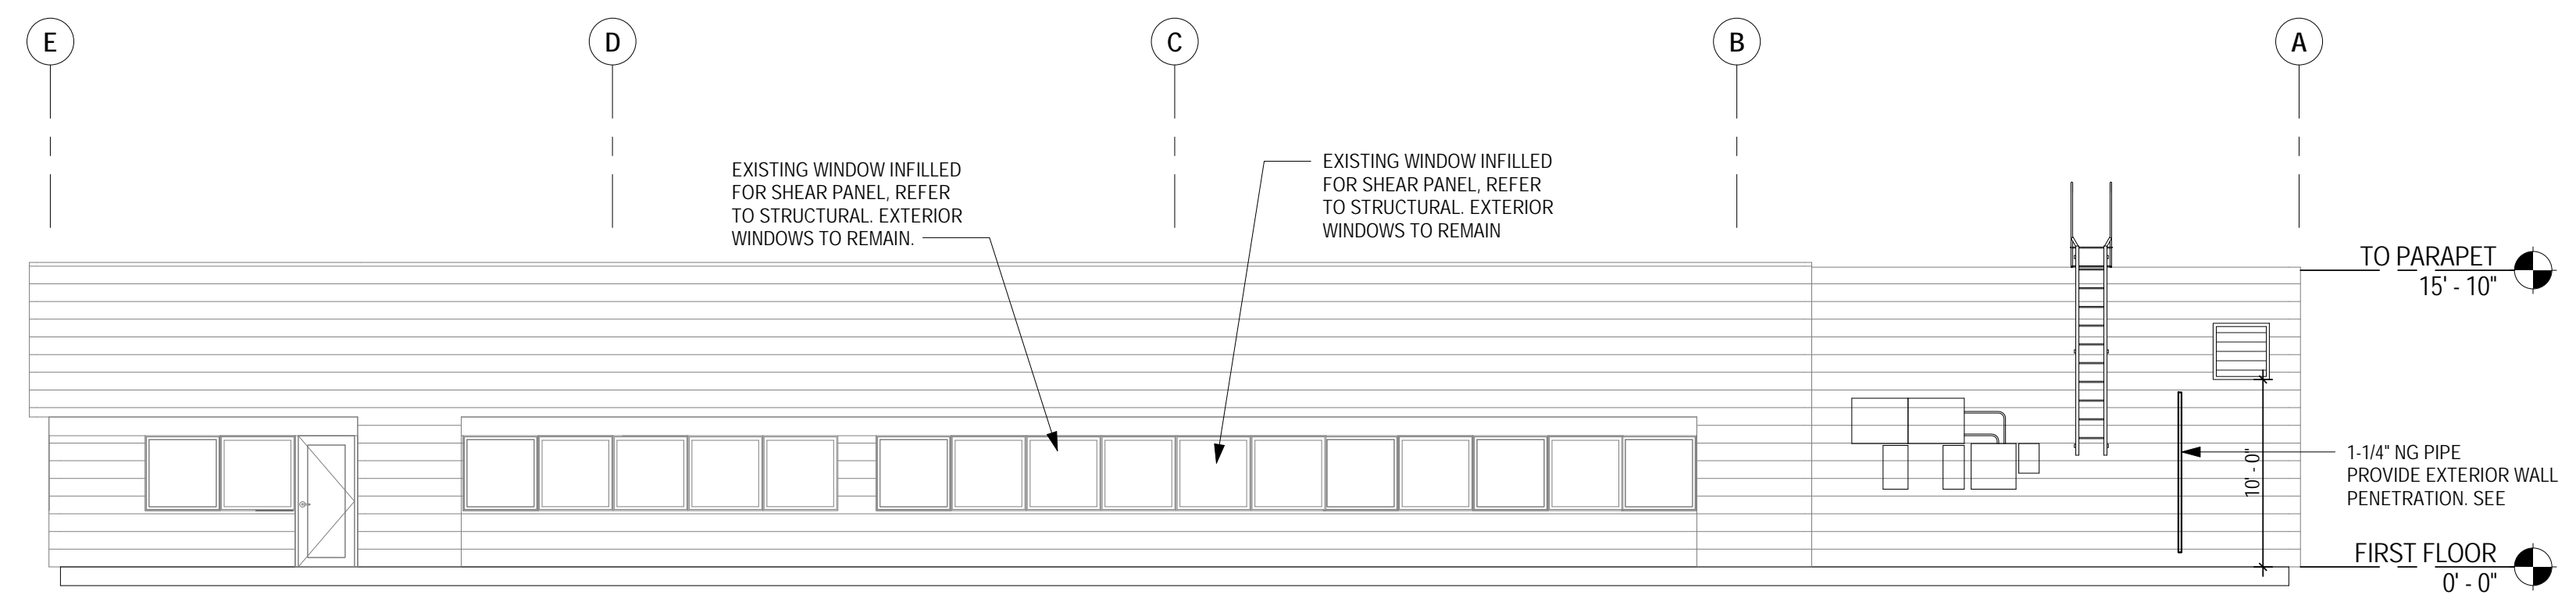

**1 WEST EXTERIOR ELEVATION**  
A201 1/8" = 1'-0"  
0' 4' 8' 16'