



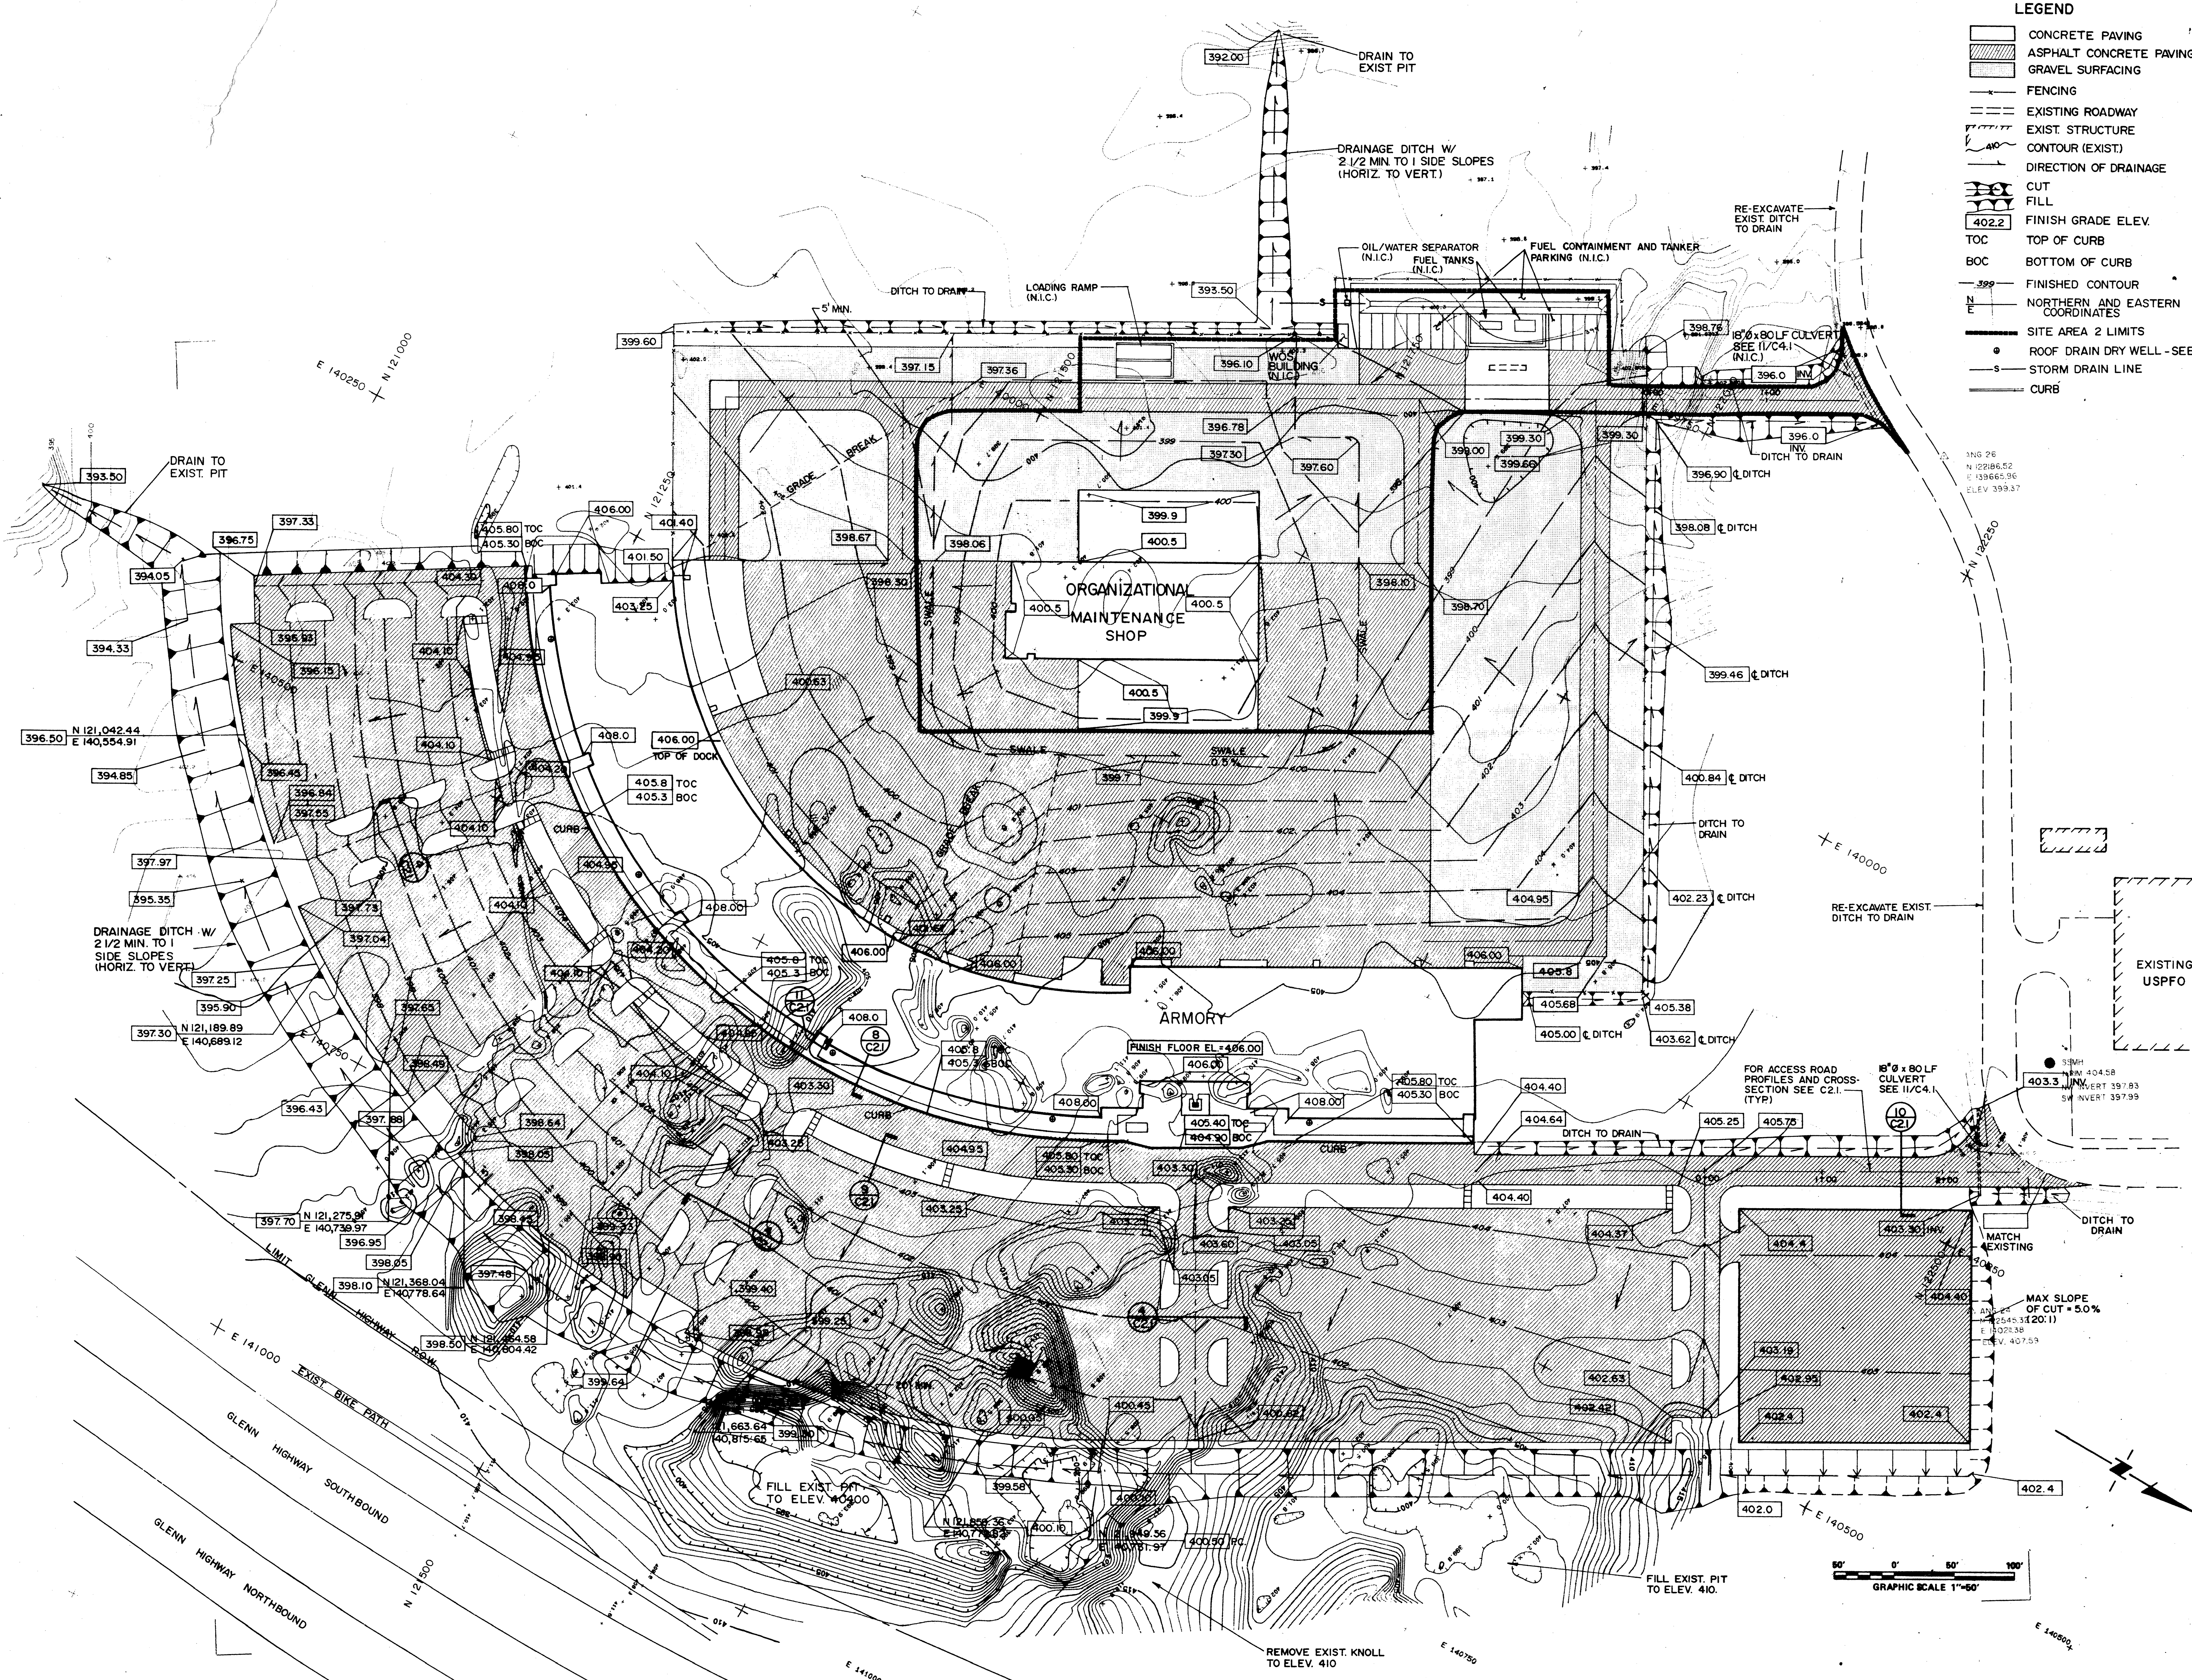

- LEGEND**
- CONCRETE PAVING
 - ASPHALT CONCRETE PAVING
 - GRAVEL SURFACING
 - FENCING
 - EXISTING ROADWAY
 - EXIST. STRUCTURE
 - CONTOUR (EXIST)
 - DIRECTION OF DRAINAGE
 - CUT
 - FILL
 - FINISH GRADE ELEV.
 - TOP OF CURB
 - BOTTOM OF CURB
 - FINISHED CONTOUR
 - NORTHERN AND EASTERN COORDINATES
 - SITE AREA 2 LIMITS
 - ROOF DRAIN DRY WELL - SEE 12/C2
 - STORM DRAIN LINE
 - CURB

charles bettsworth and company

architecture - planning
 p.o. box 73209, fairbanks, alaska
 3900 arctic blvd., anchorage, alaska

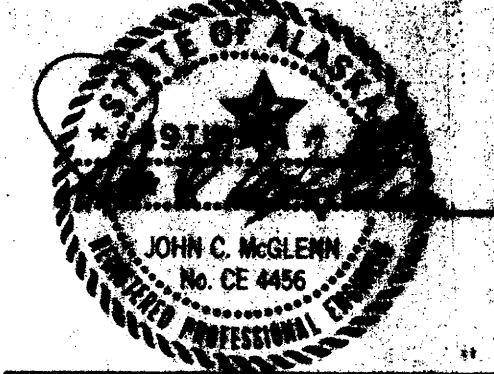

consultants:
KCM
 Kramer, Chin & Mayo, Inc.
 3901 East Tudor Road
 Anchorage, Alaska 99507-1217
 (907) 563-0886

Alaska Army National Guard
Anchorage Armory

Camp Denali
 Fort Richardson, Alaska

job no. 1329-01
 drawn by CMG/BLS
 date 6/30/89

**PAVEMENT,
 GRADING AND
 DRAINAGE PLAN**

IFB No. DACA85-89-R-0026

C 1.2