



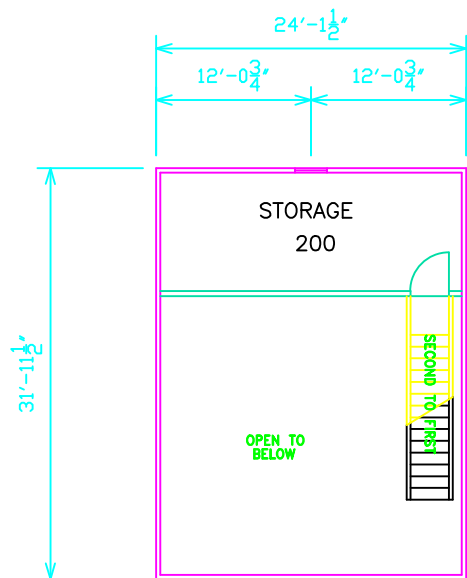


Twice a Month

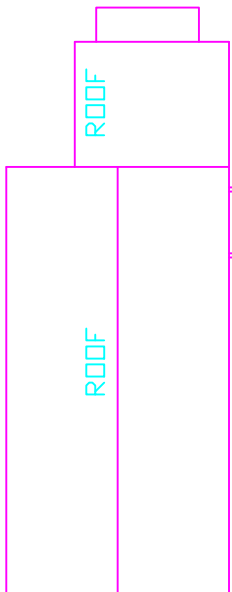


BUILDING D



BUILDING C

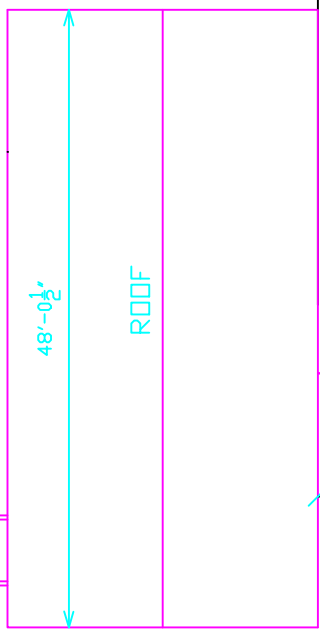

BUILDING B
OMS

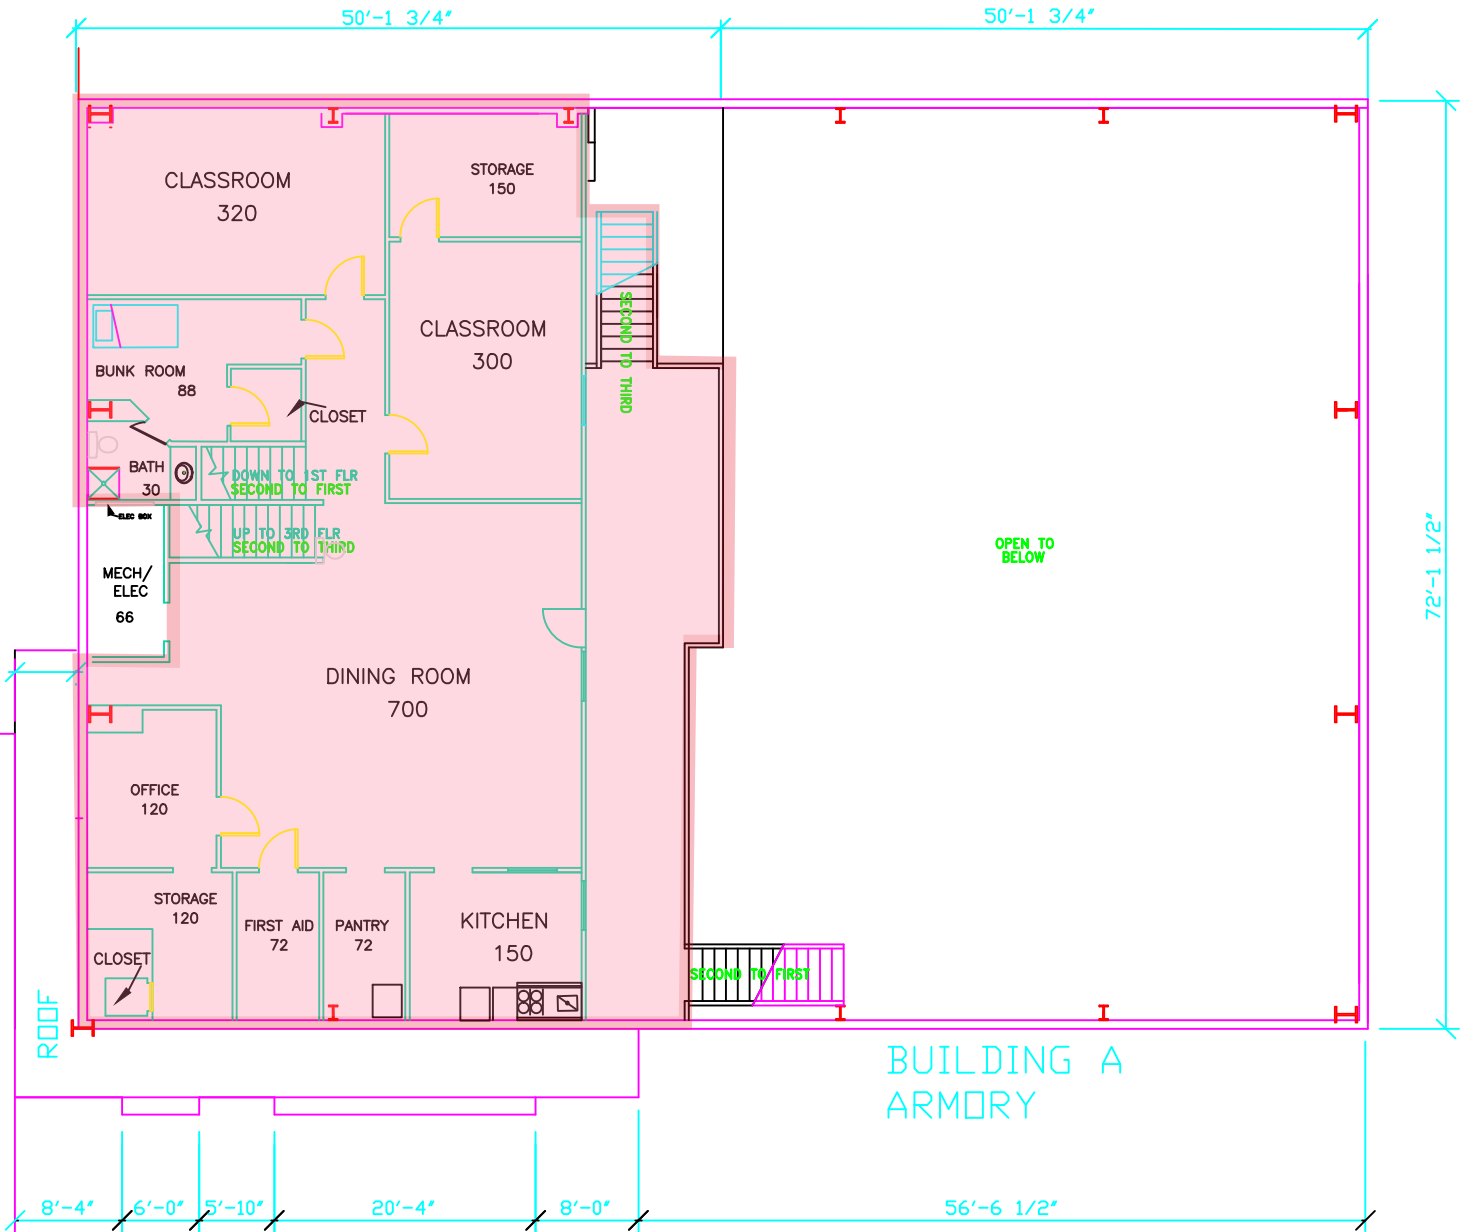

SECOND FLOOR PLAN
SCALE: 1/16" = 1'-0"

DRAWING	SITKA Armory			STATE OF ALASKA			
	A1	Second Floor Plan			DEPARTMENT OF MILITARY AND VETERANS AFFAIRS		
		2					
of				SITKA	ALASKA	DMVA/FMD	FACILITIES MANAGEMENT DIVISION