


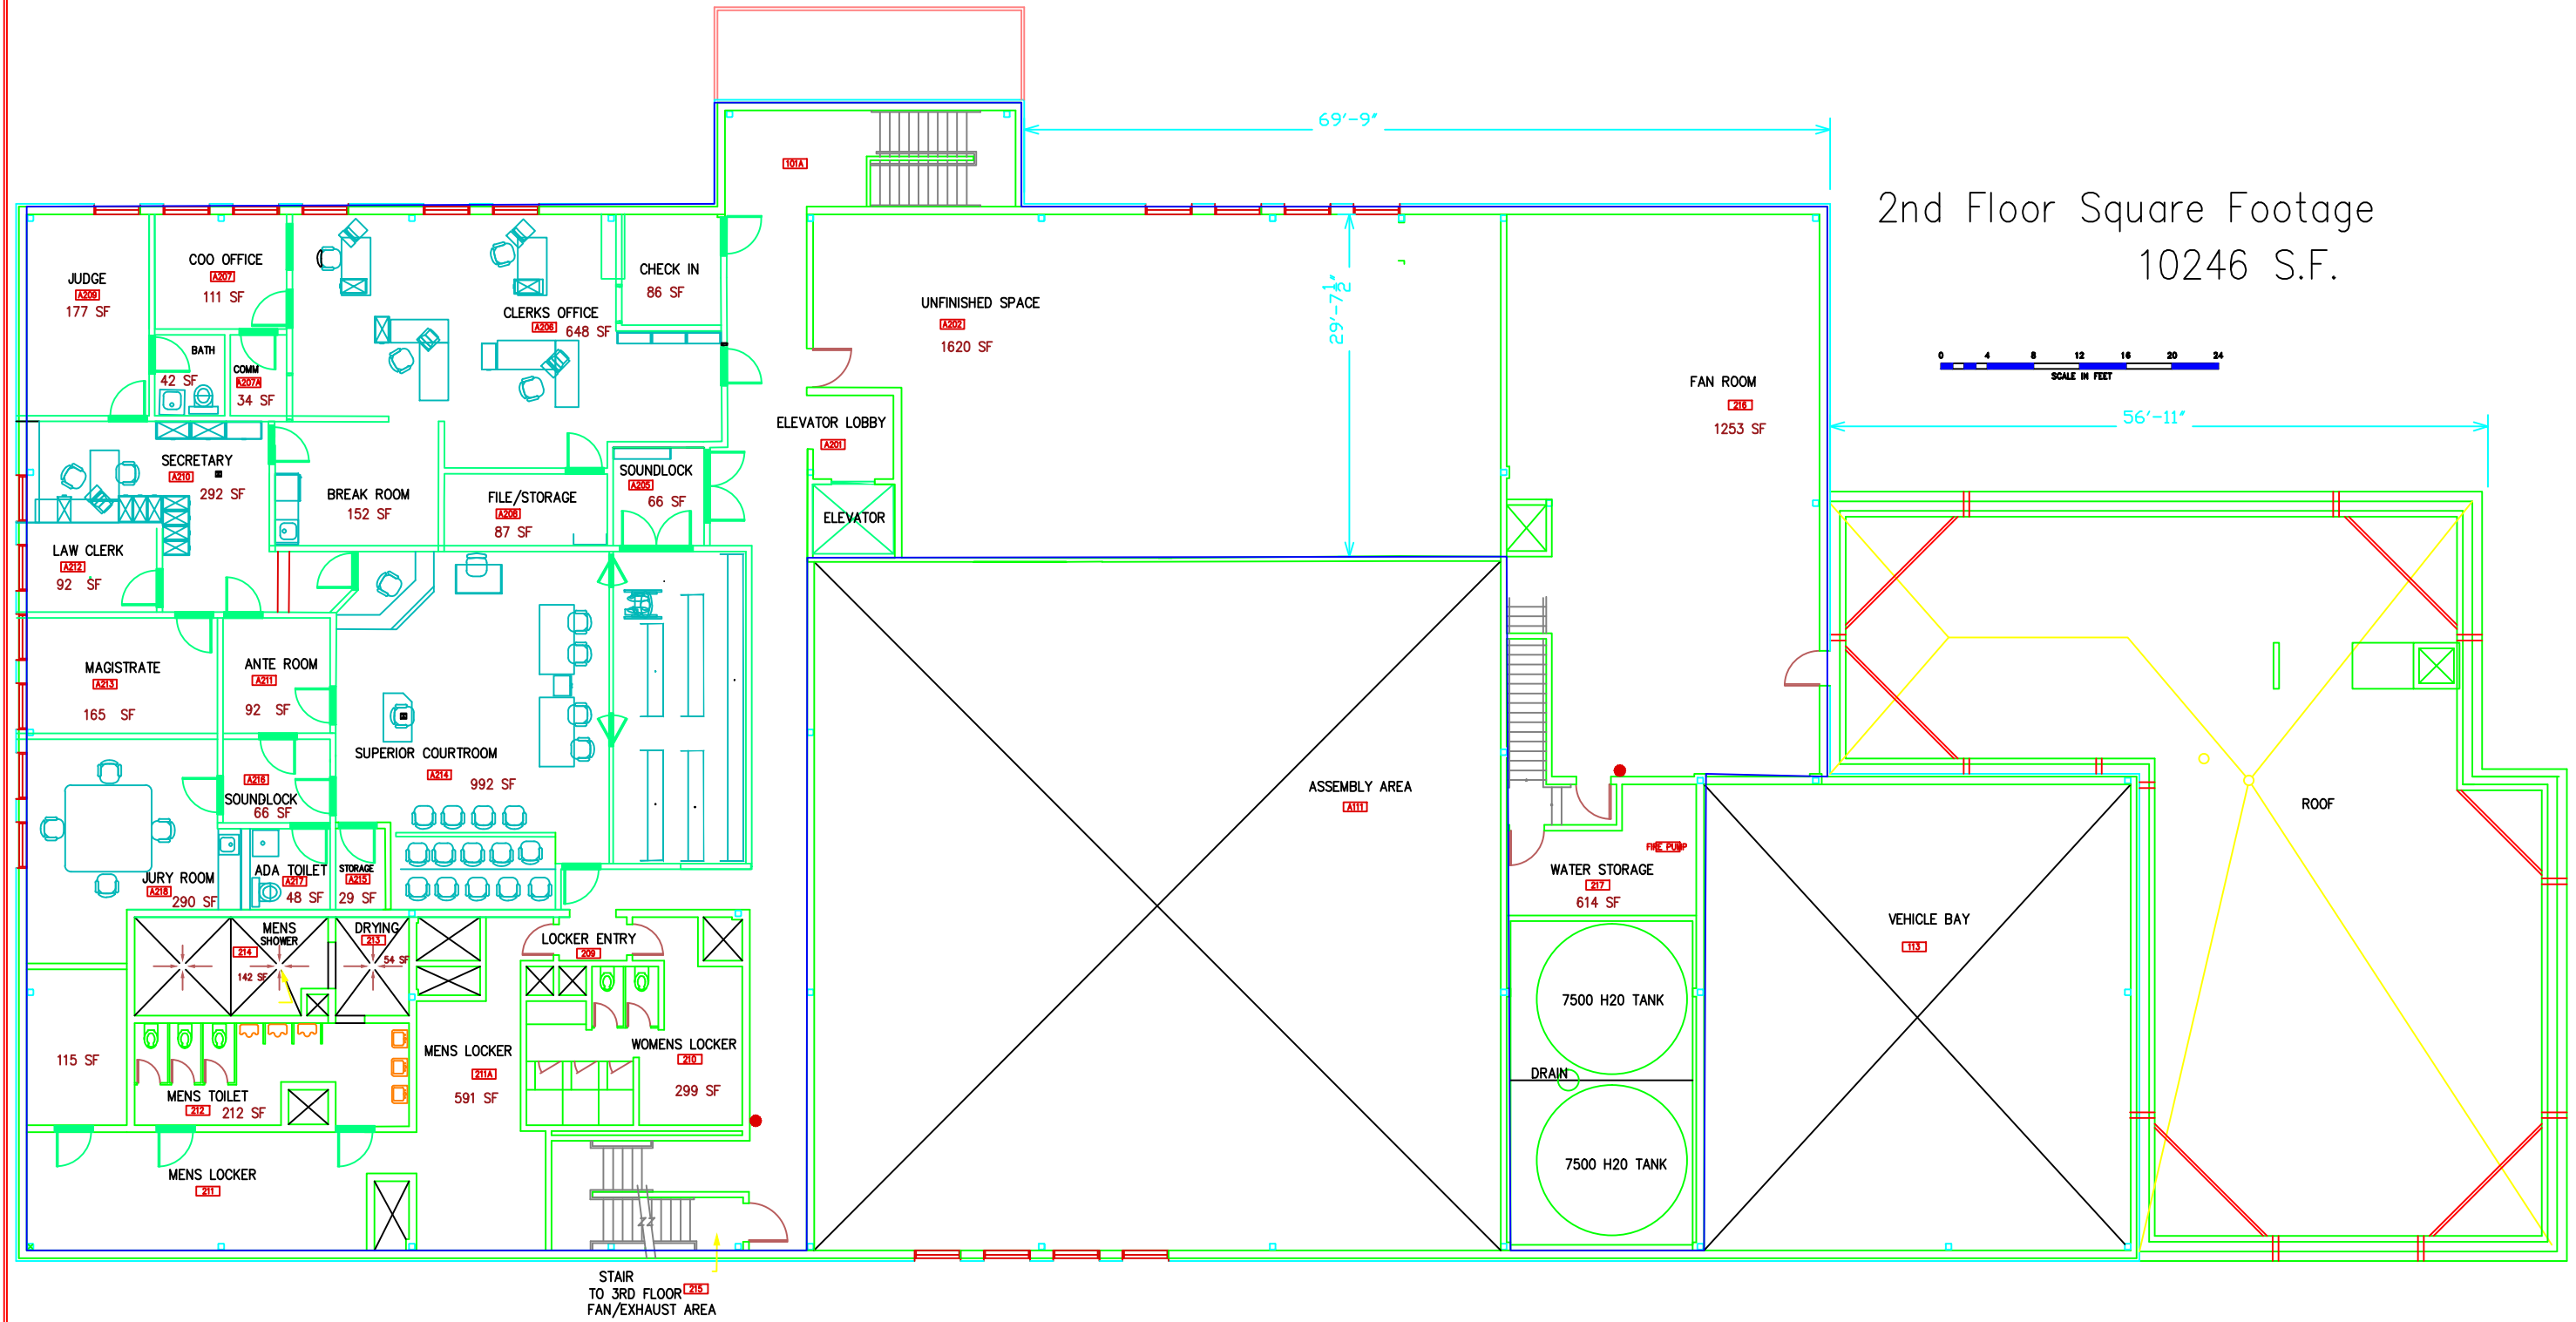

SECOND FLOOR PLAN
SCALE: 1/16" = 1'-0"