


FOR:  
SUBMITTAL  
PRICING

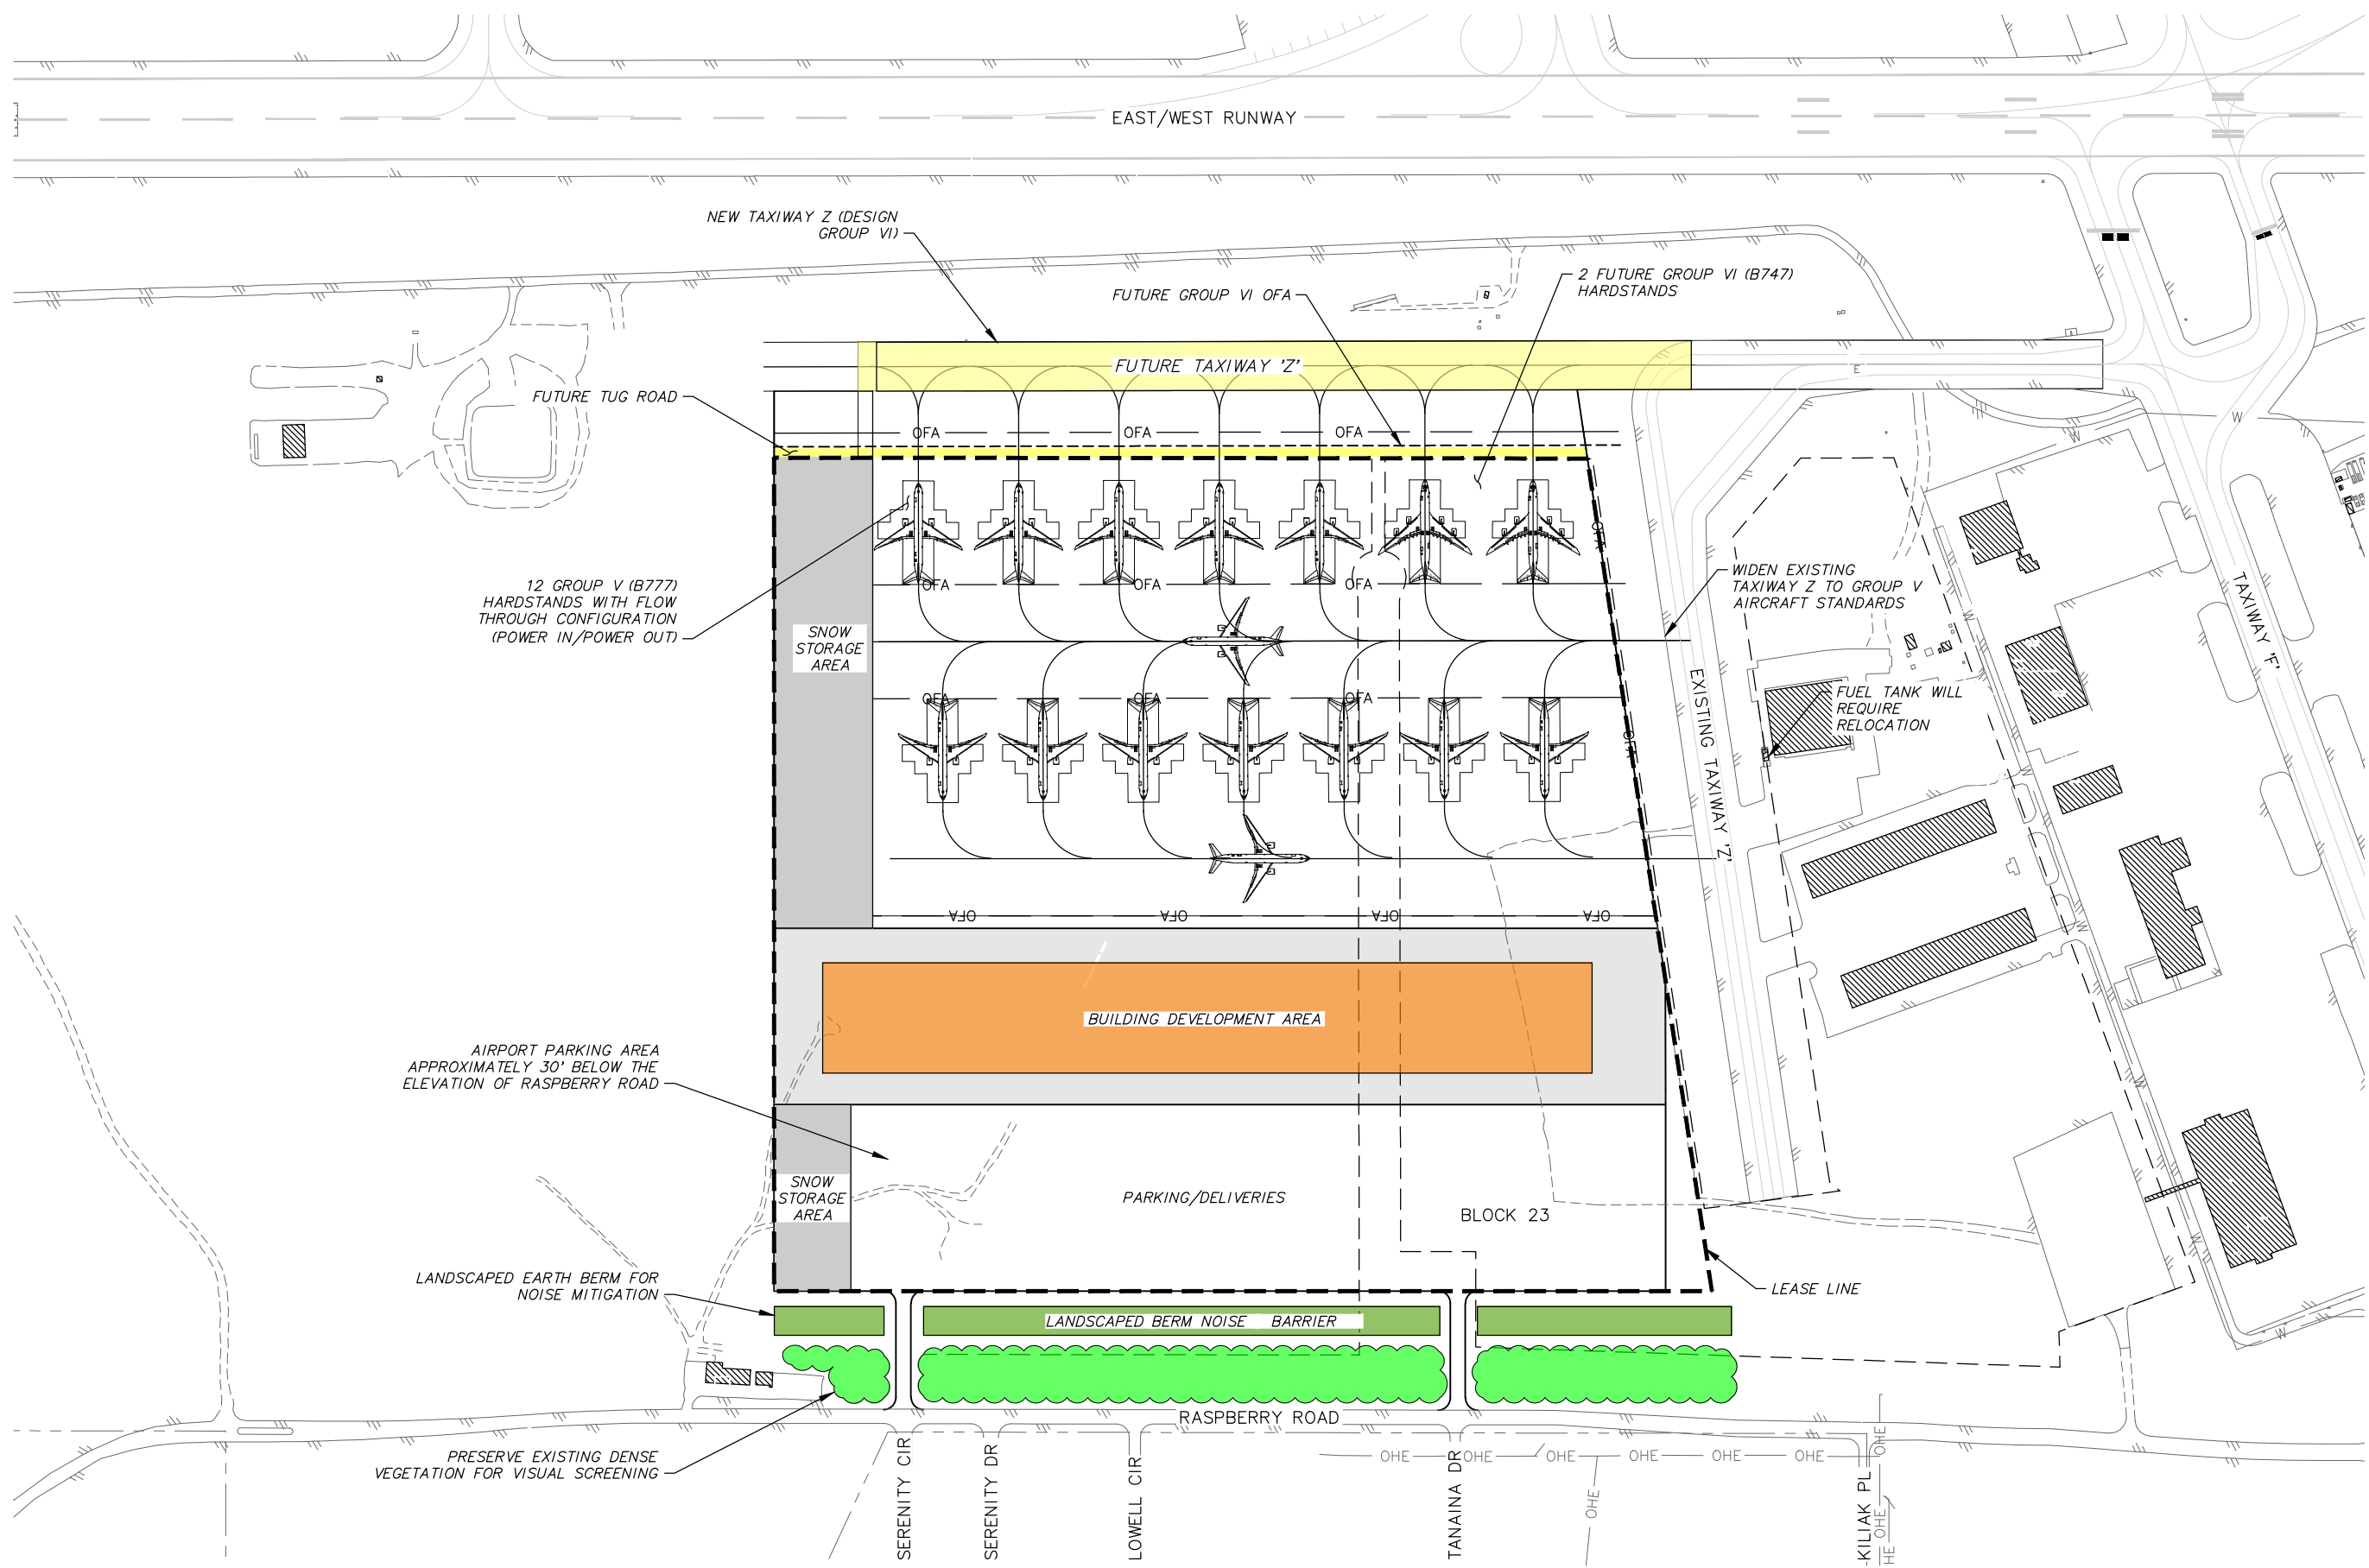

IC Alaska Airport LLC

### ANC SOUTH AIR PARK DEVELOPMENT

RASPBERRY RD.  
ANCHORAGE, AK 99502  
LEASE APPLICATION

JOB NO.	XXXXXXX
DATE	09.23.20
PROJ. MGR.	RLC
DRAWN BY	CMK
REVIEWED BY	RLC
REVISIONS:	

### SITE PLAN OPTION 1

SHEET NO.  
**C1**

1

### SITE PLAN

SCALE: 1"=200'

