


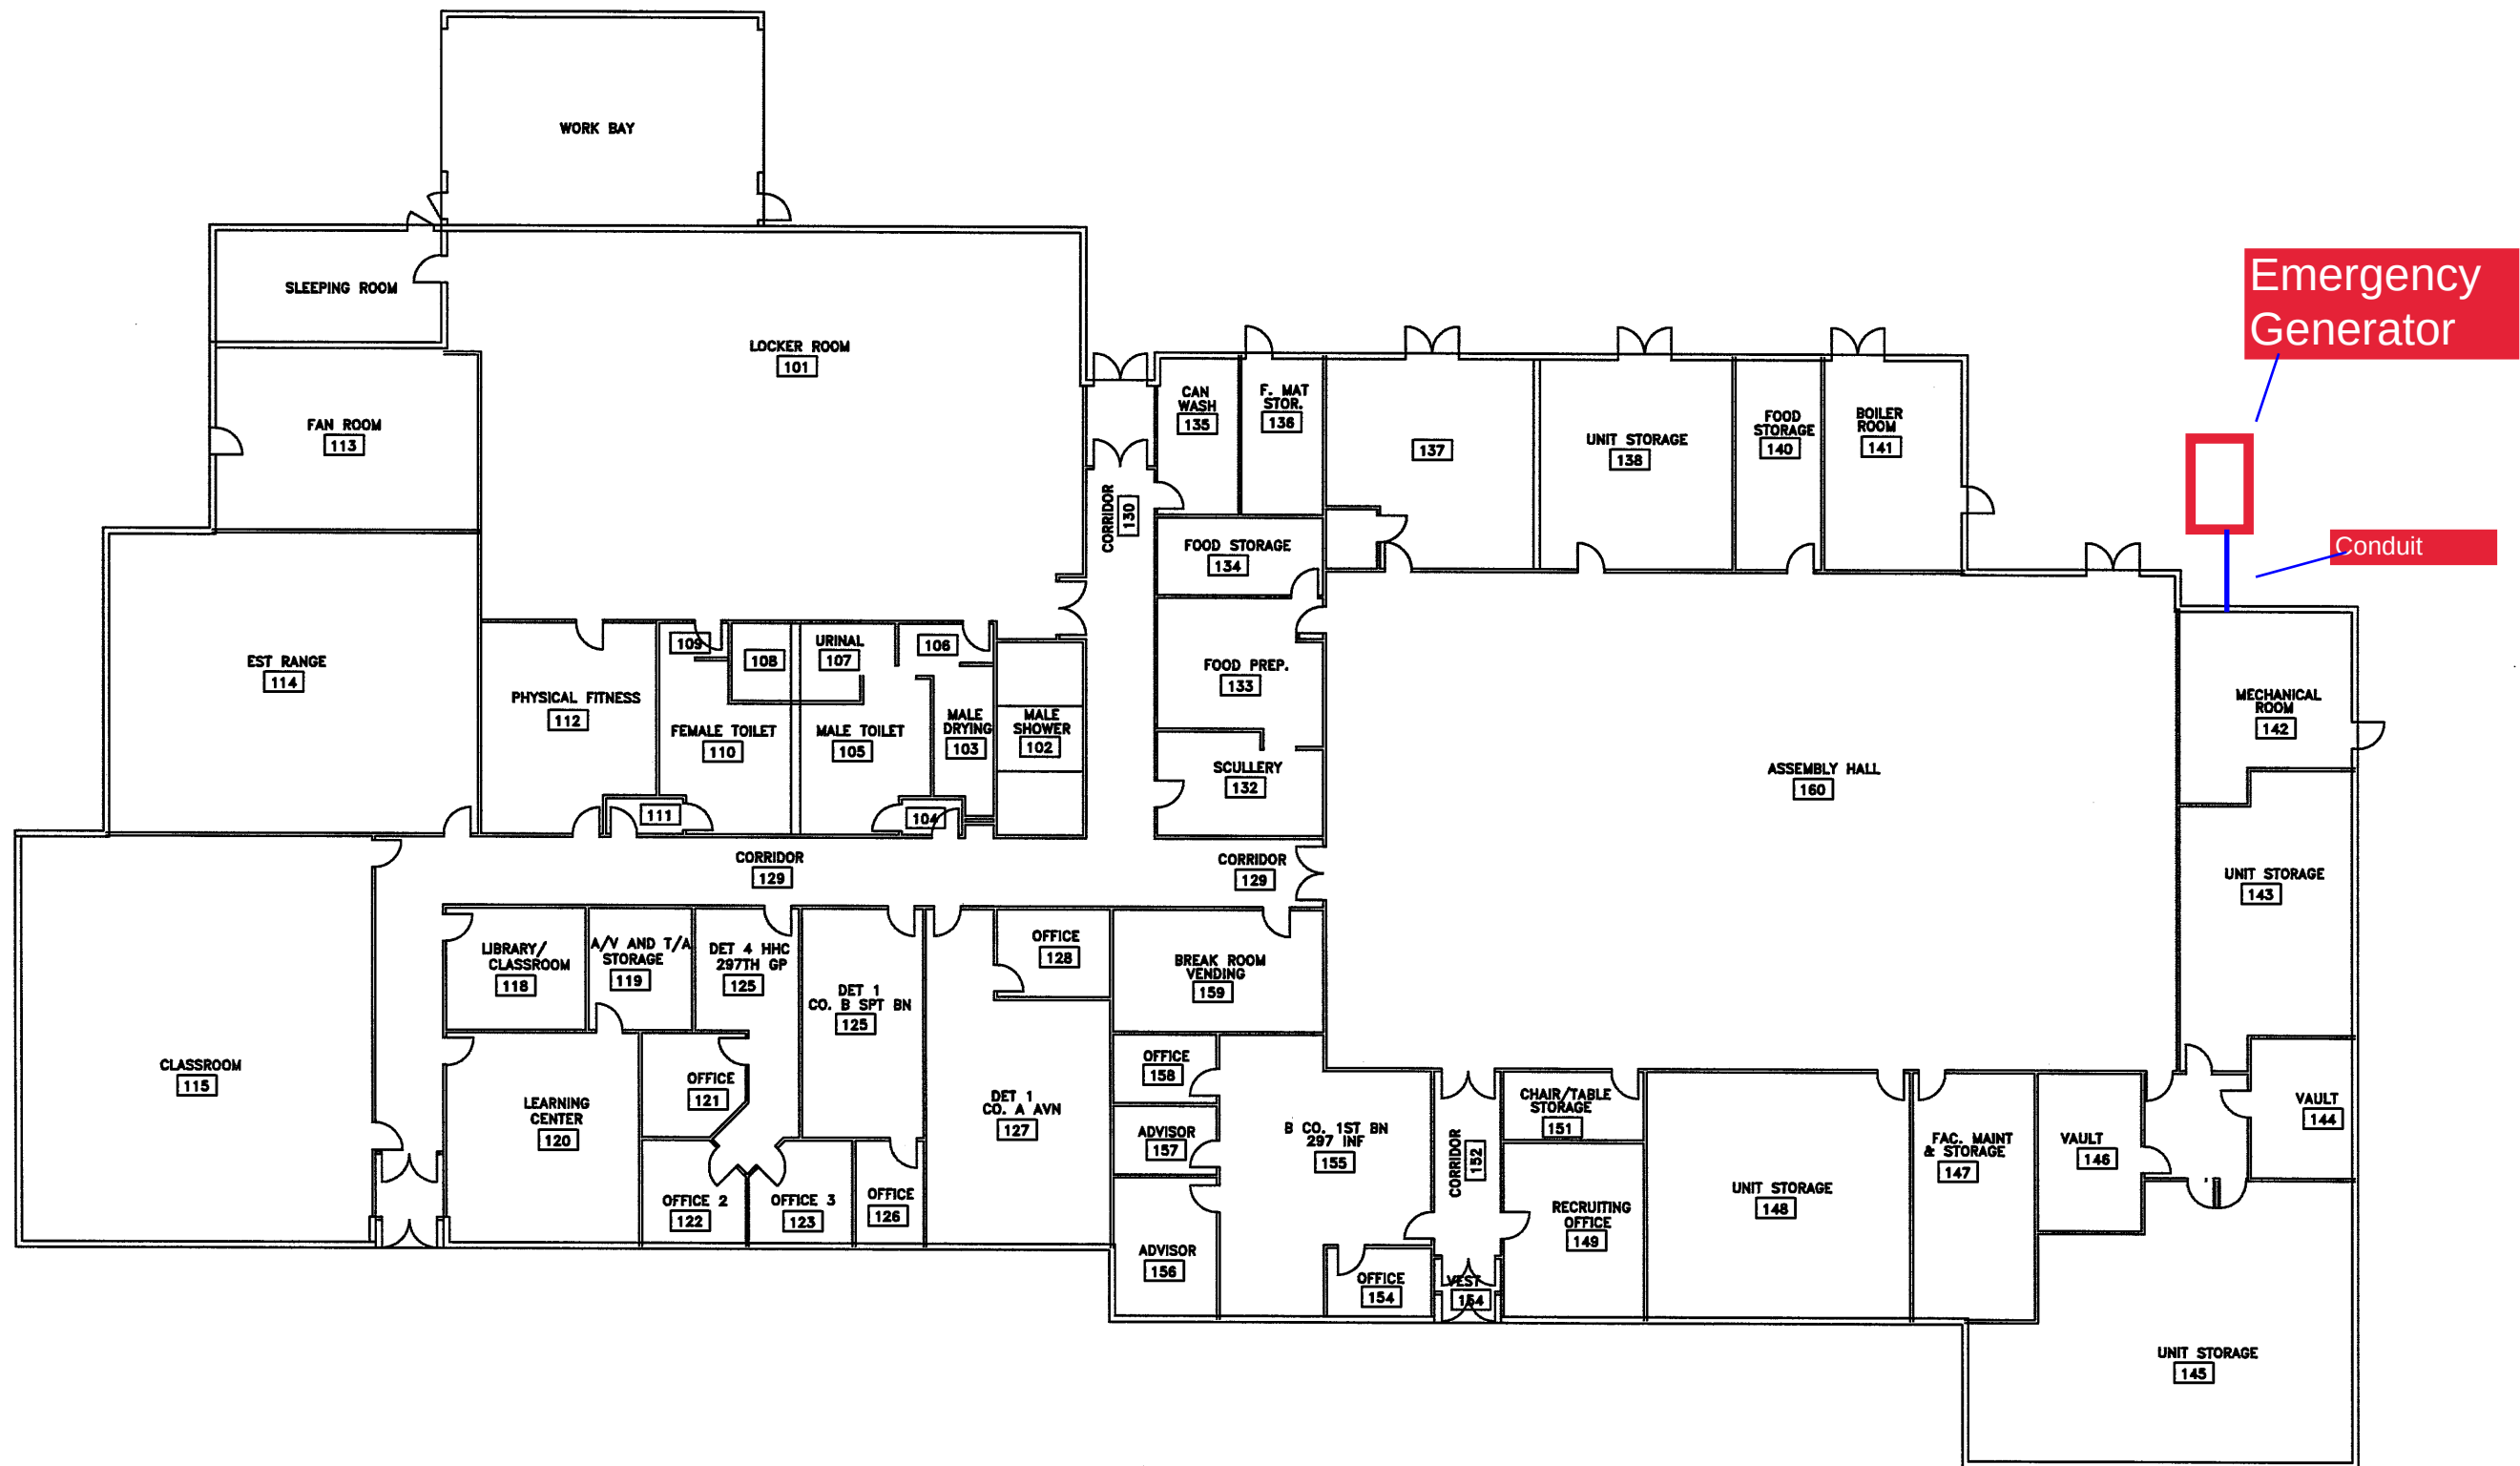

BUILDING FLOOR PLAN
SCALE: 1" = 10'-0"