


# Kotzebue Hangar Emergency Backup Generator

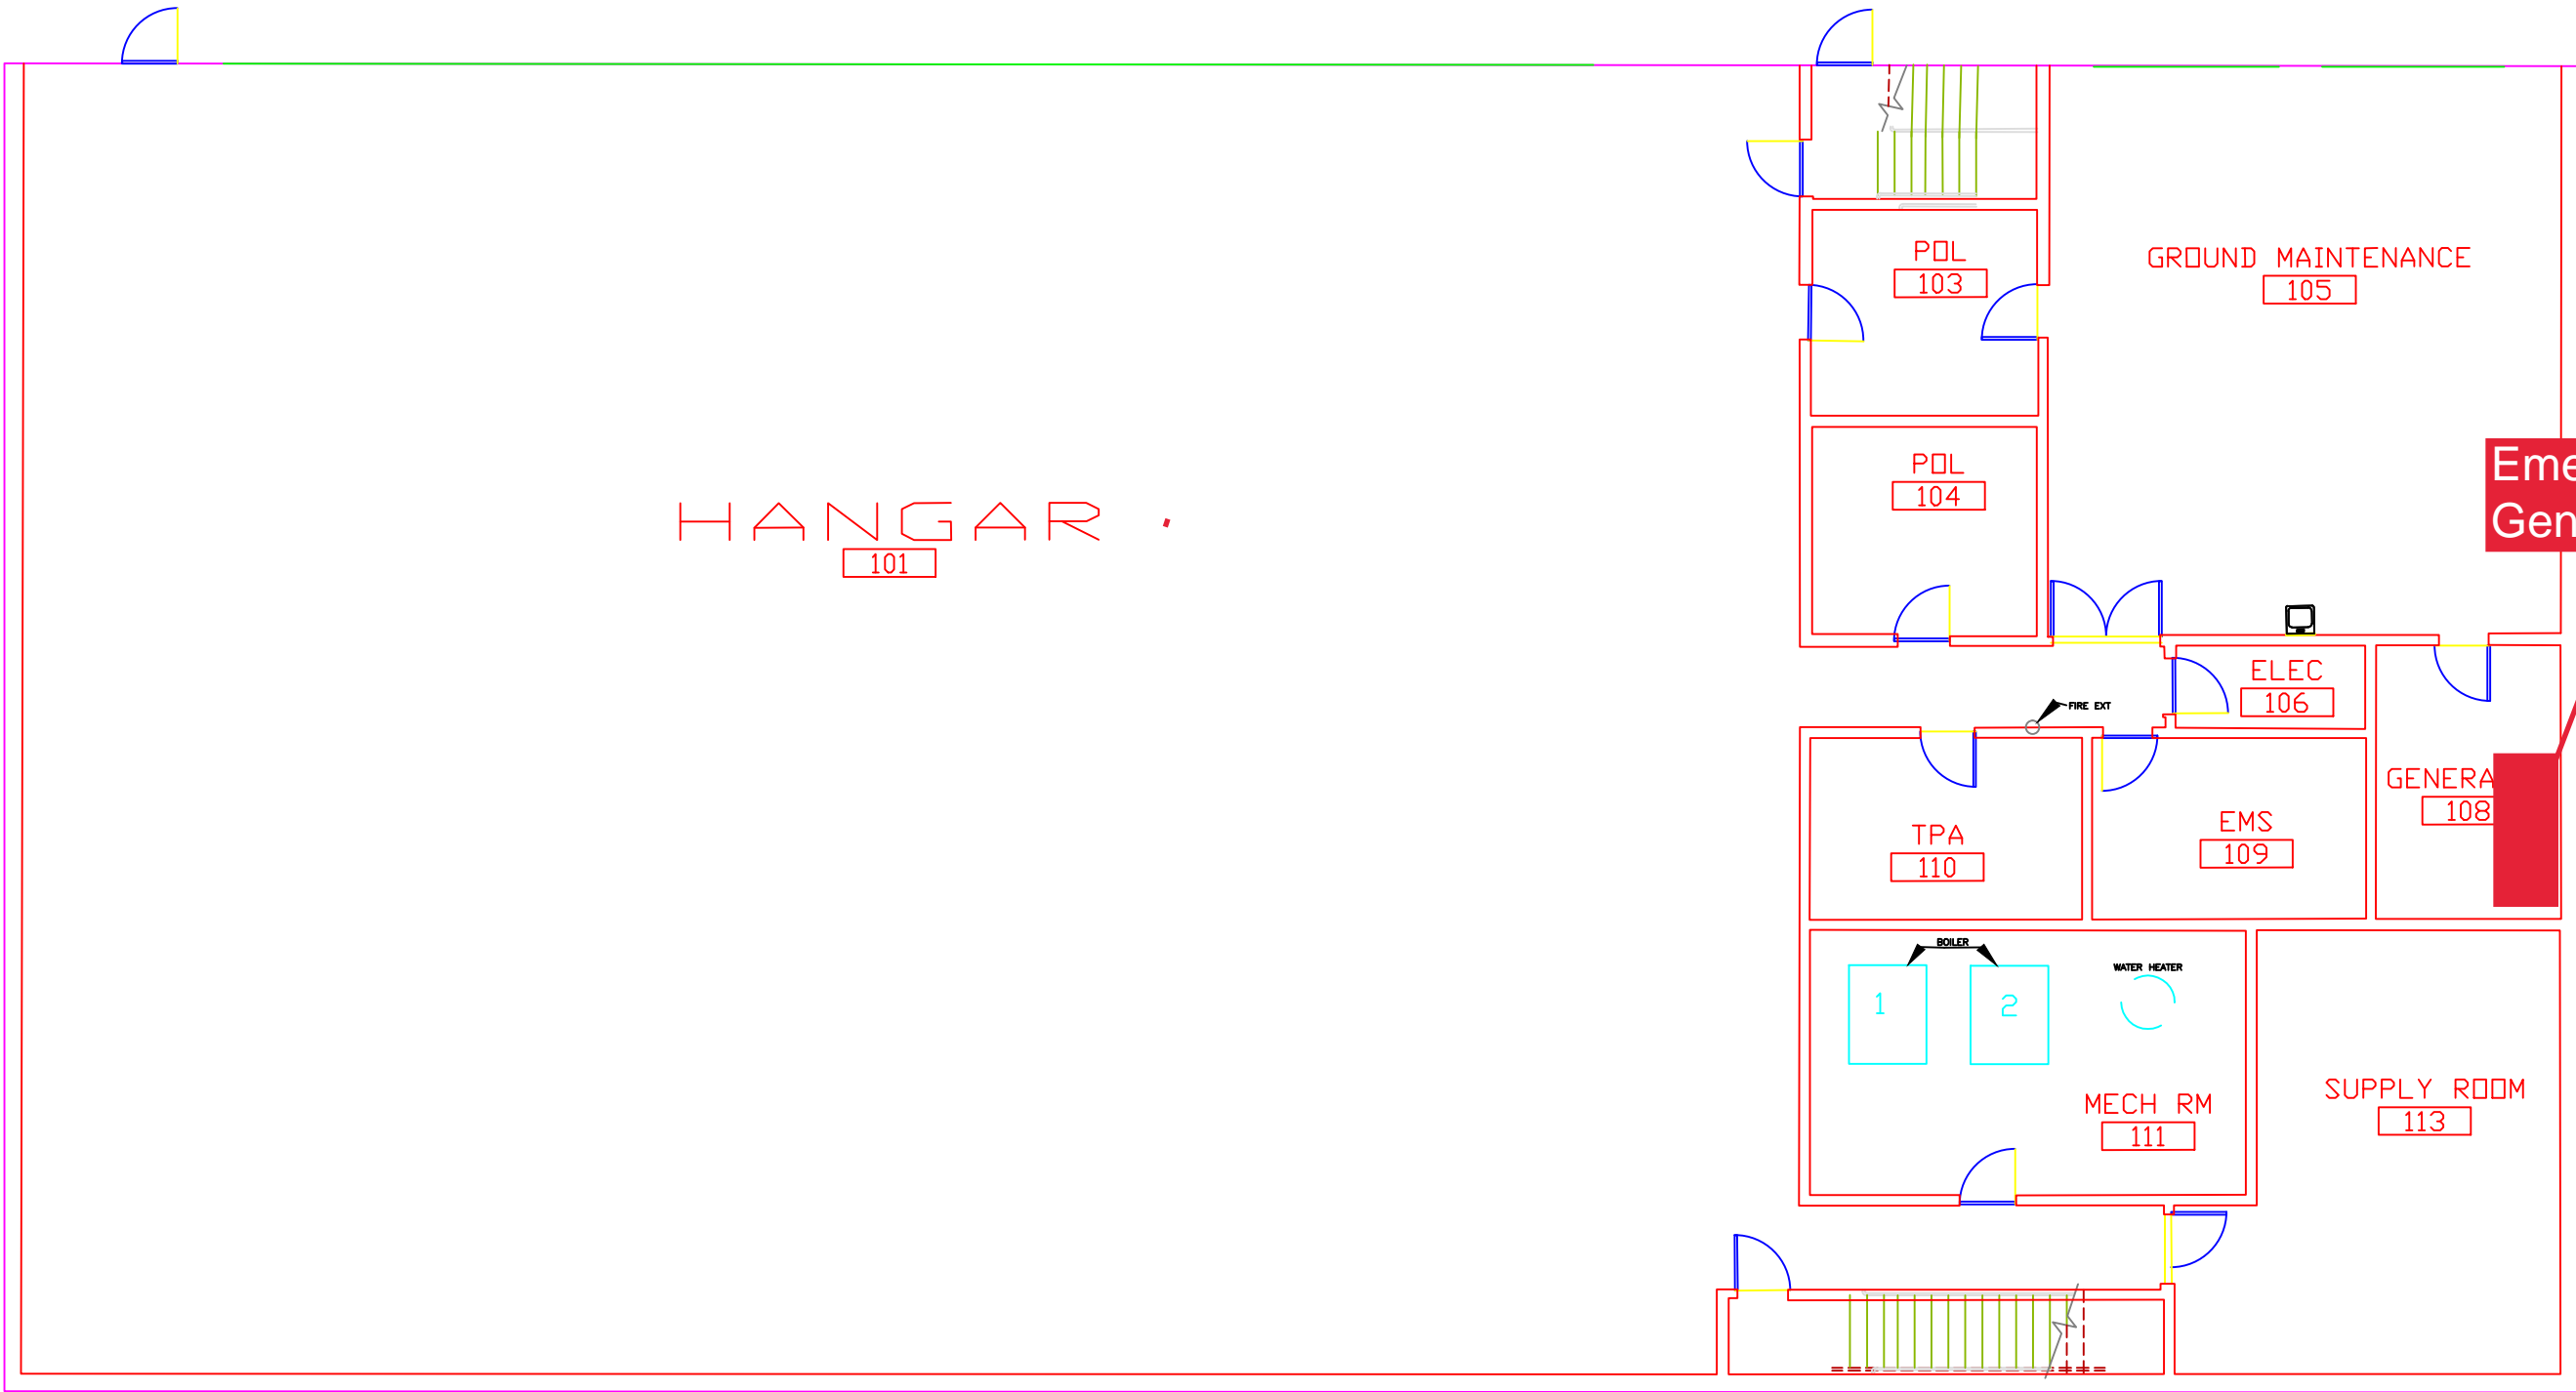

STATE OF ALASKA  
DEPARTMENT OF MILITARY AND VETERANS AFFAIRS  
FACILITIES MANAGEMENT DIVISION

KOTZEBUE HANGAR  
MAIN LEVEL FLOOR PLAN  
ALASKA  
KOTZEBUE

DRAWING  
A1  
of 1  
1/21/2017

MAIN LEVEL FLOOR PLAN  
SCALE: 1/8" = 1'-0"