

3493 OTMELOI WAY
PLAN VIEW

PENINSULA ROAD
PLAN VIEW

OTMELOI WAY

ROW

APE

SDT

0+00

0+50

0+36.34 PT

0+23.31 PC

0+29.82 PT

0+00

0+00

0+22.29 PC

0+19.03 PT

0+0.27 PT

ROW

APE

OHE

SDT

POST

SIGN


21+55.46 PT

NO. DATE REVISION STATE PROJECT DESIGNATION YEAR SHEET NO. TOTAL SHEETS


ALASKA Z687130000 2023 F11 37

0 20' 40'
SCALE IN FEET

PRE-ENVIRONMENTAL REVIEW - NOT FOR CONSTRUCTION

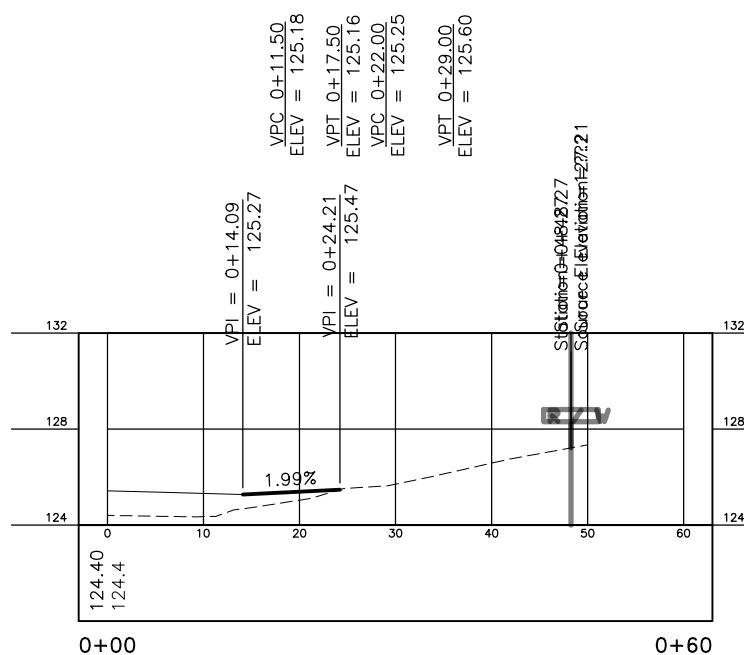

3493 OTMELOI WAY
PROFILE VIEW

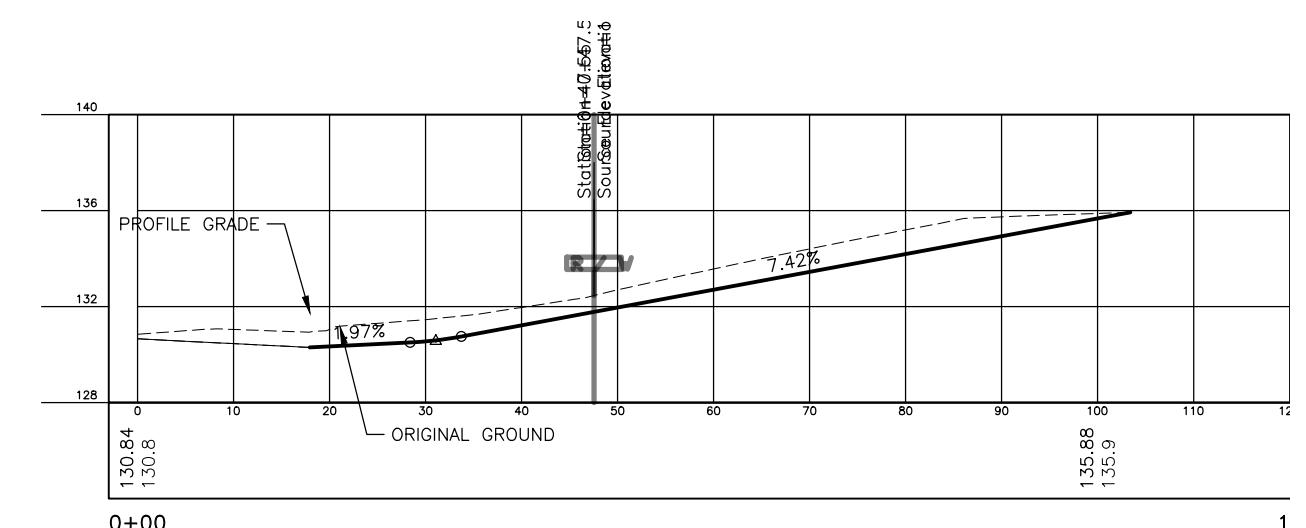

PENINSULA ROAD
PROFILE VIEW

3571 (1) OTMELOI WAY PLAN VIEW



3571 (2) OTMELOI WAY PLAN VIEW

66860 GLACIER HWY, JUNEAU, AK 99811	PHONE (907) 465-1763	CERTIFICATE OF AUTH #:		
15/2023 15:04	LAYOUT F12	DESIGNED PW, BR	CHECKED --	DRAFTED MU

NO.	DATE	REVISION
ALASKA	Z687130000	2023 F12 37

SCALE IN FEET

PRE-ENVIRONMENTAL REVIEW - NOT FOR CONSTRUCTION

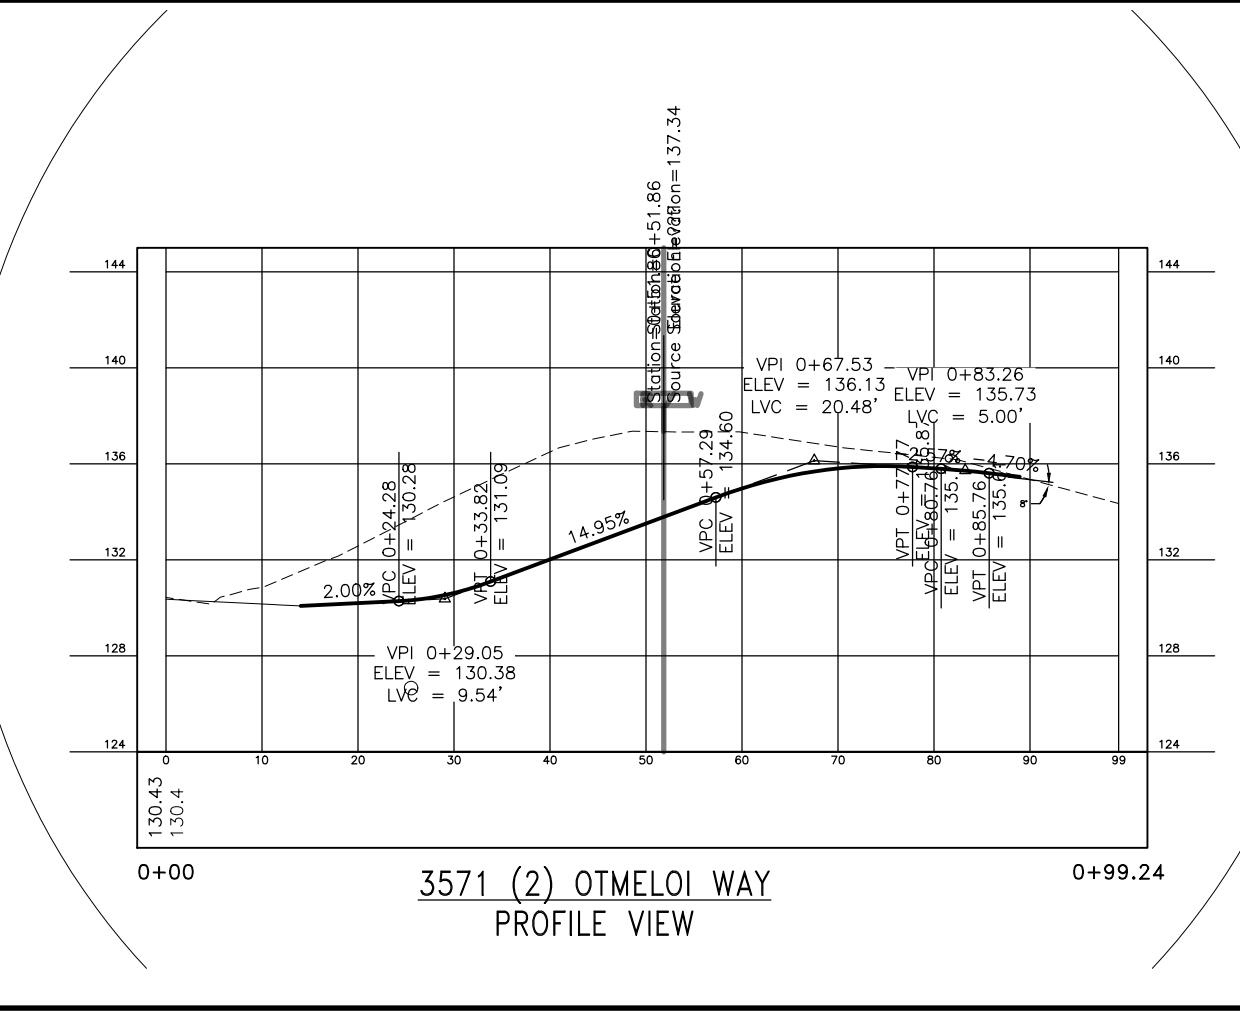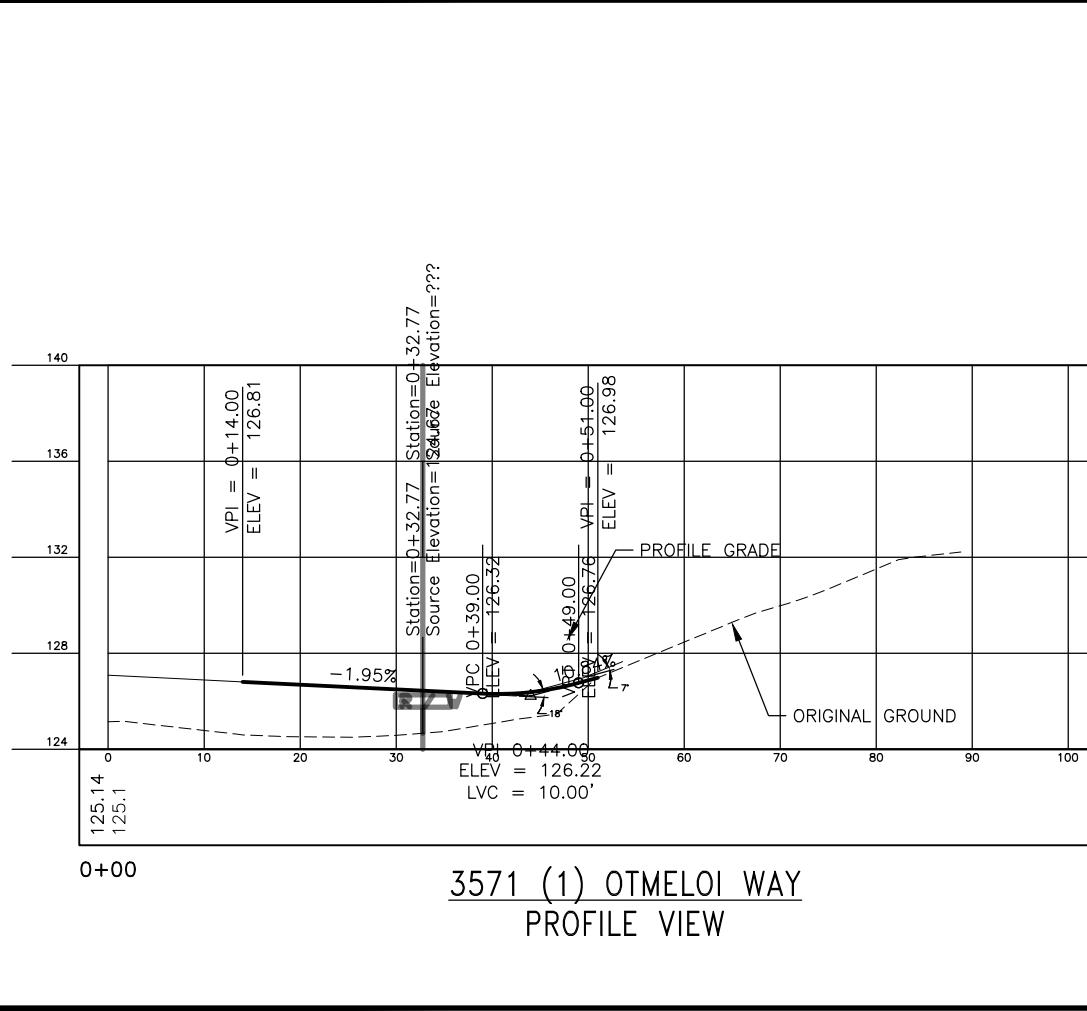

3622 OTMELOI WAY PLAN VIEW

22+35.79 PC

22+00 LINE

22+00 LINE

0+00

0+40

0+26.97 PC

0+76.16 Mid

0+48.25 PT

21+55.46 PT

ROW

APE

OHE

SS

S

DHE

150

125

120

115

CERTIFICATE OF AUTH #:

DESIGNED	PHONE	(907) 465-1763
LAYOUT	PW, BR	CHECKED --
DATE / 2023 15:04	MU	DRAFTED MU

3622 OTMELOI WAY, AK 99811



3653 OTMELOI WAY
PLAN VIEW



NO. DATE REVISION STATE PROJECT DESIGNATION YEAR SHEET NO. TOTAL SHEETS



ALASKA Z687130000 2023 F13 37



SCALE IN FEET




PRE-ENVIRONMENTAL REVIEW - NOT FOR CONSTRUCTION

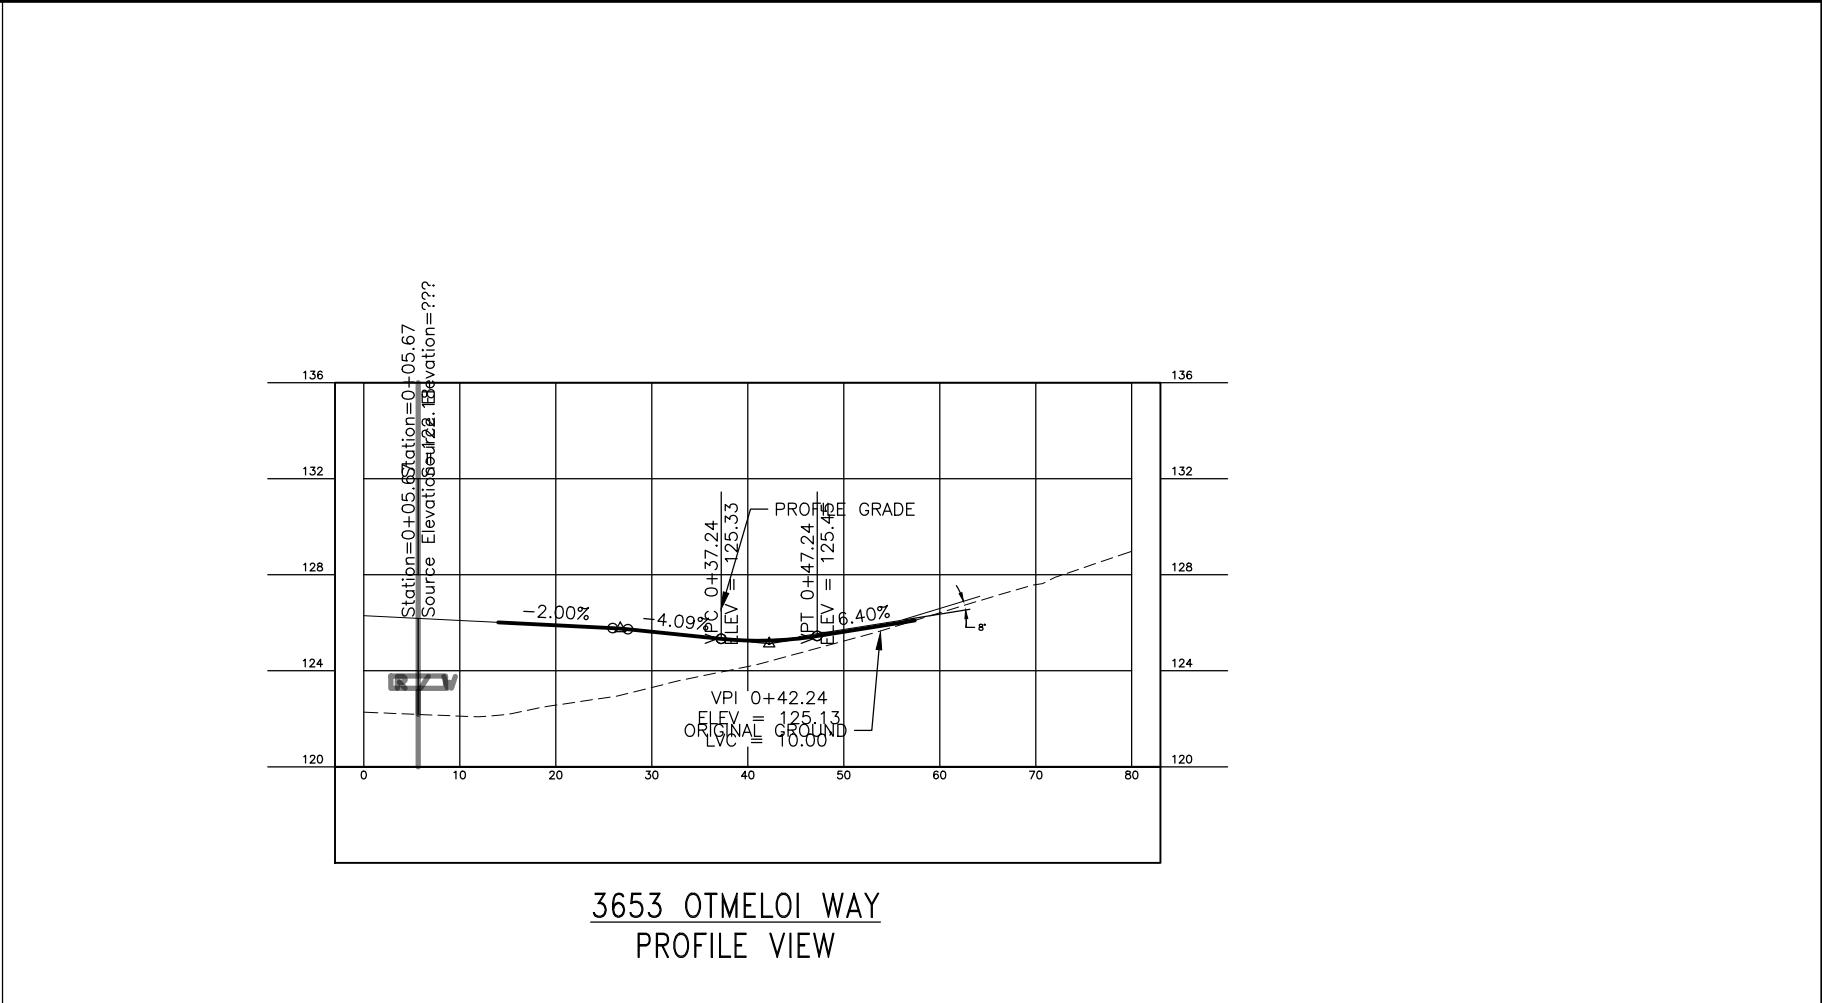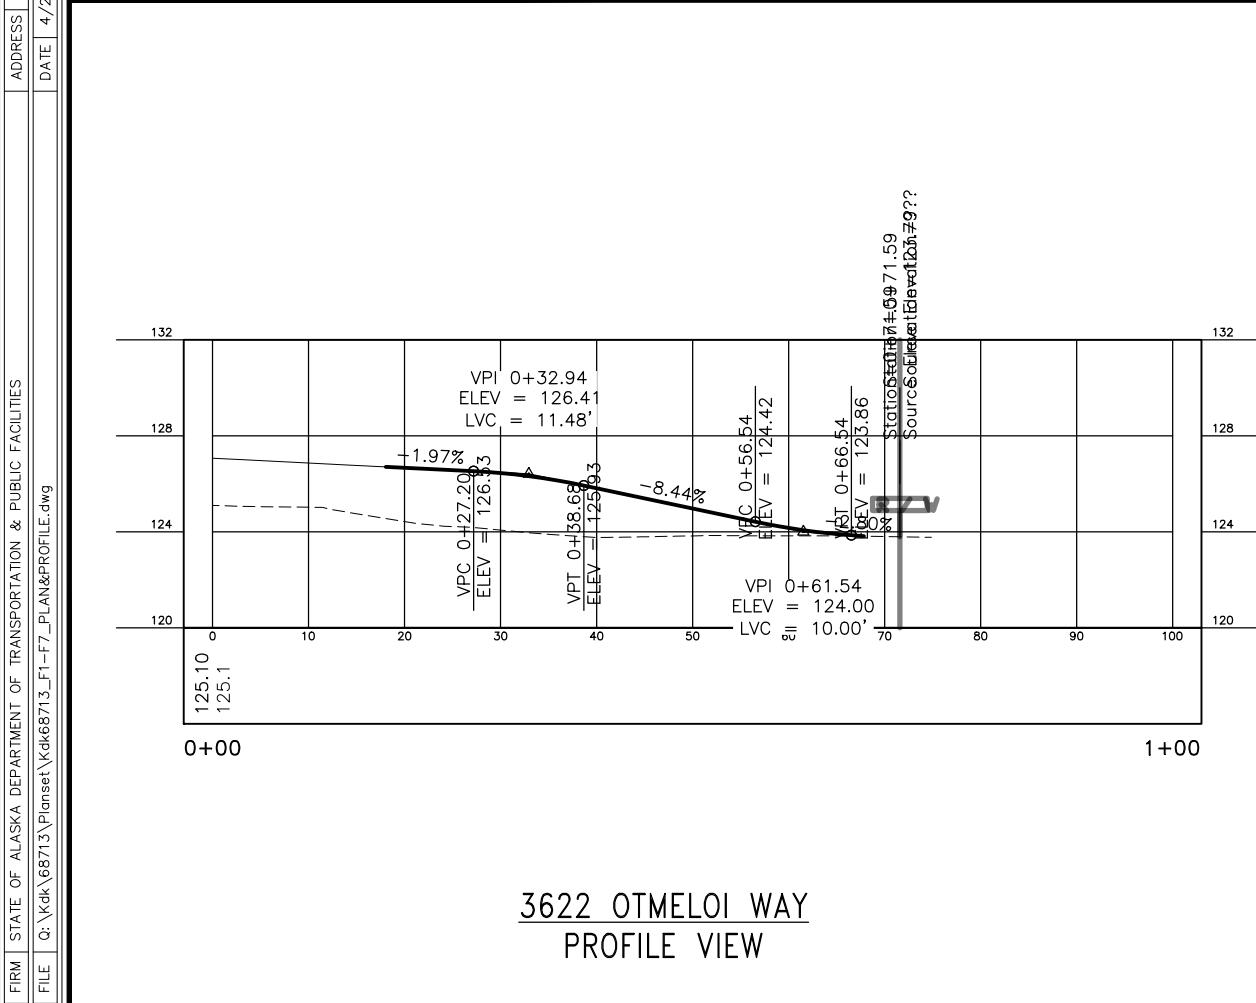


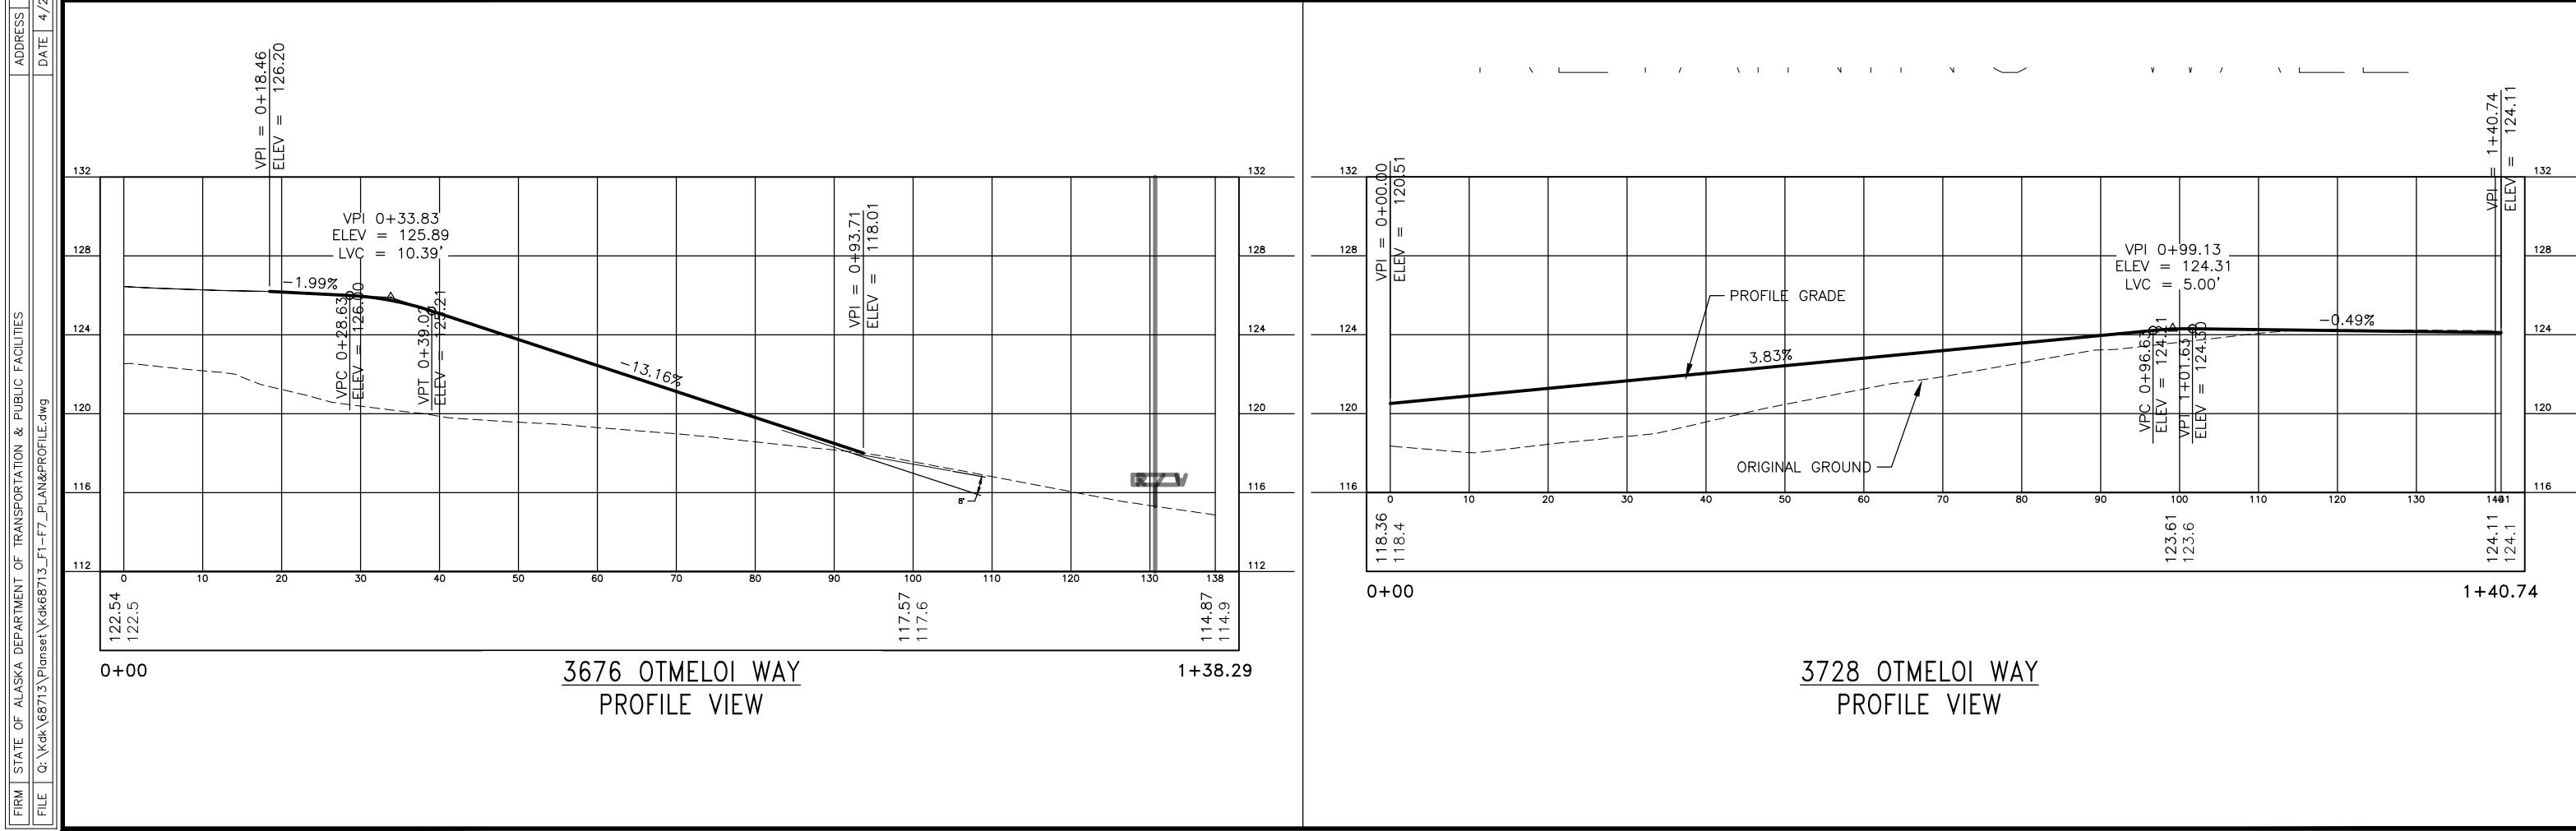
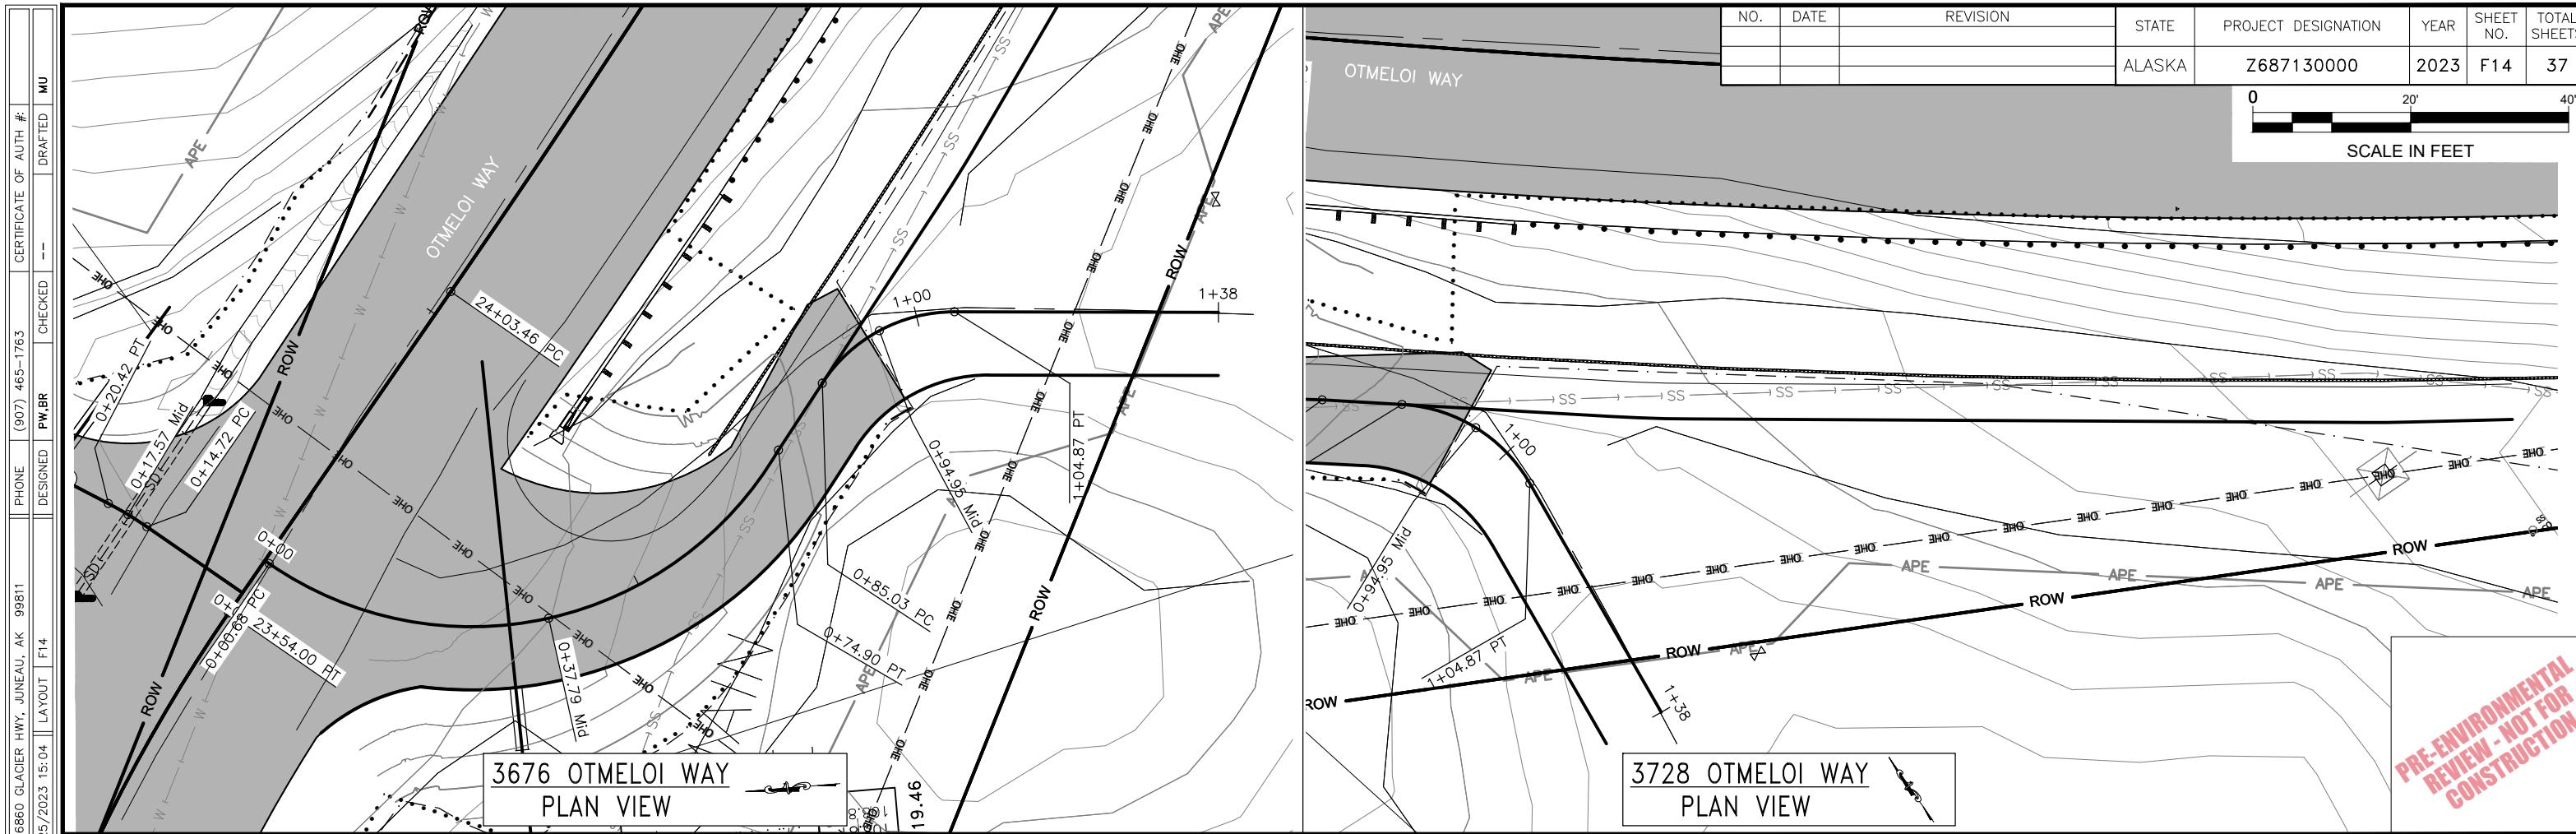


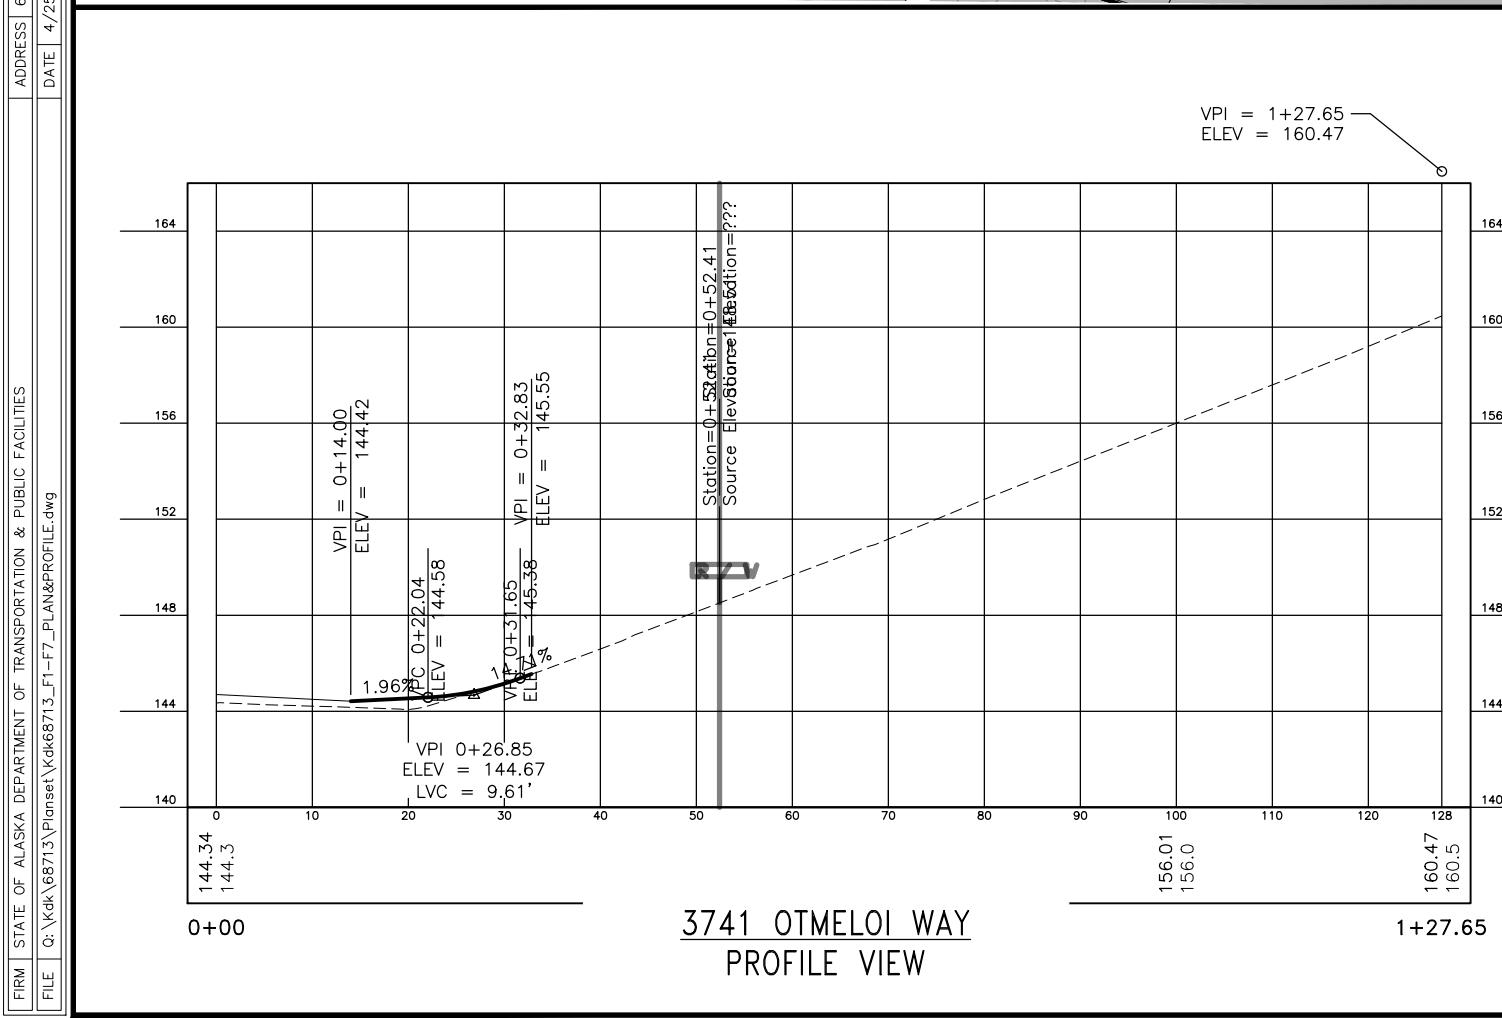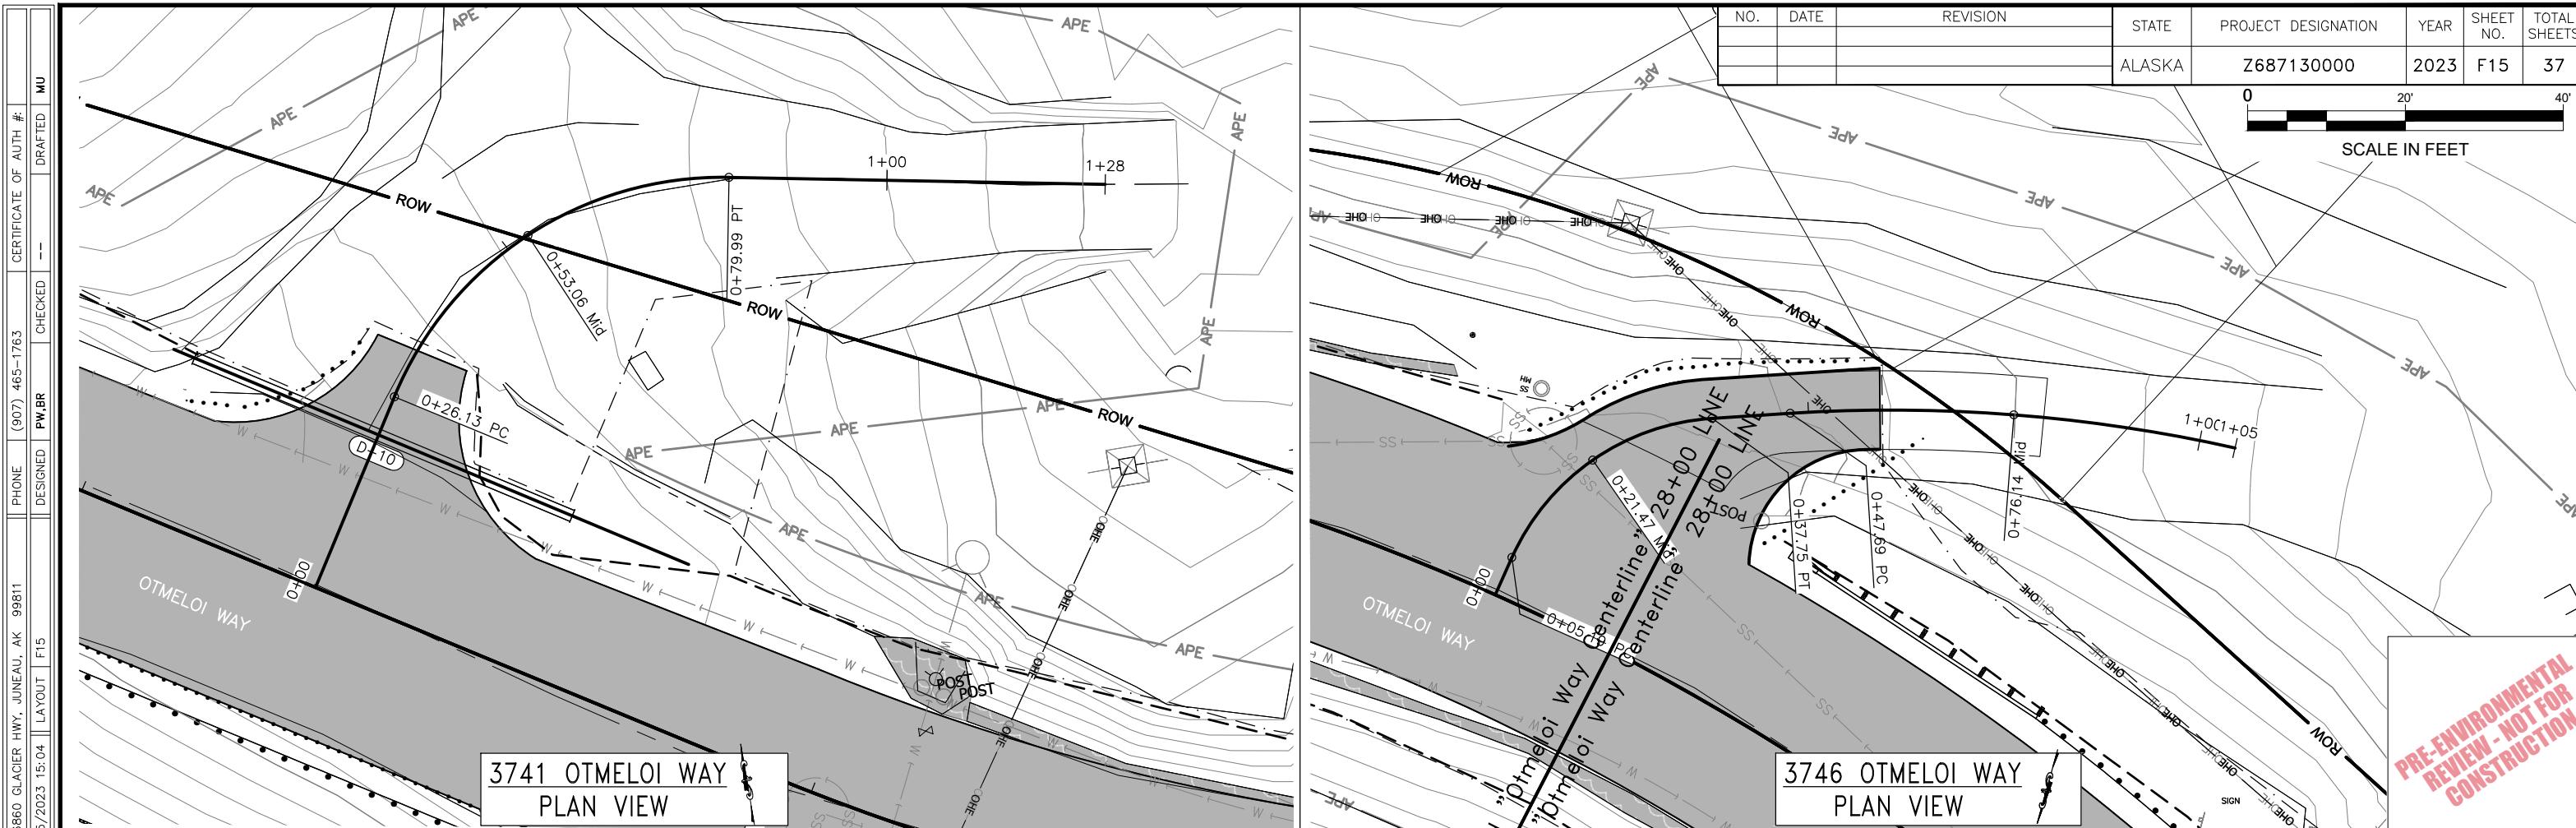

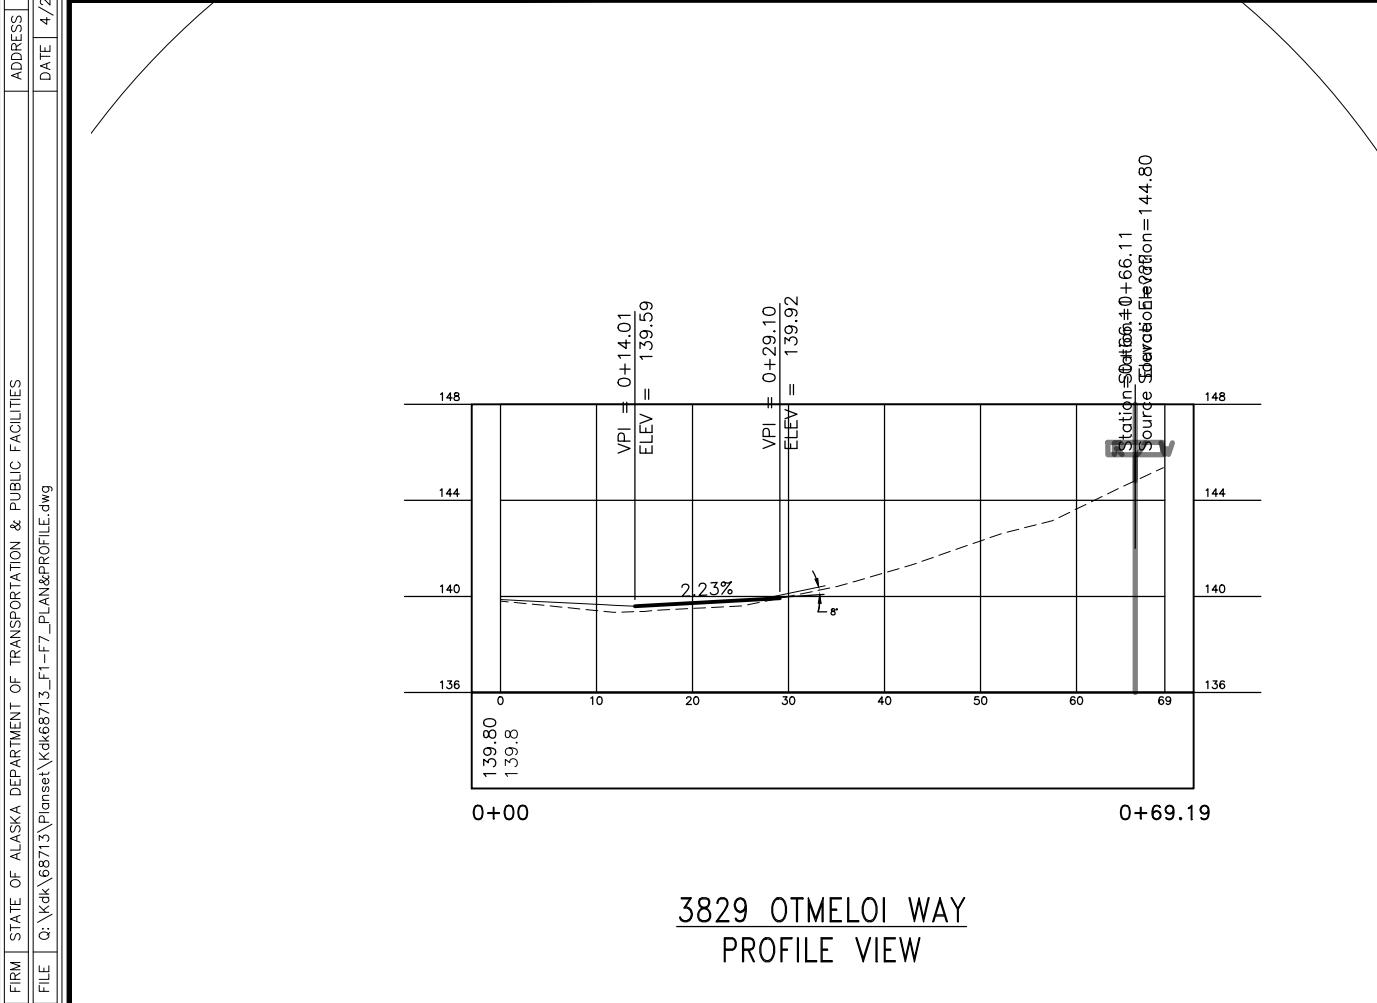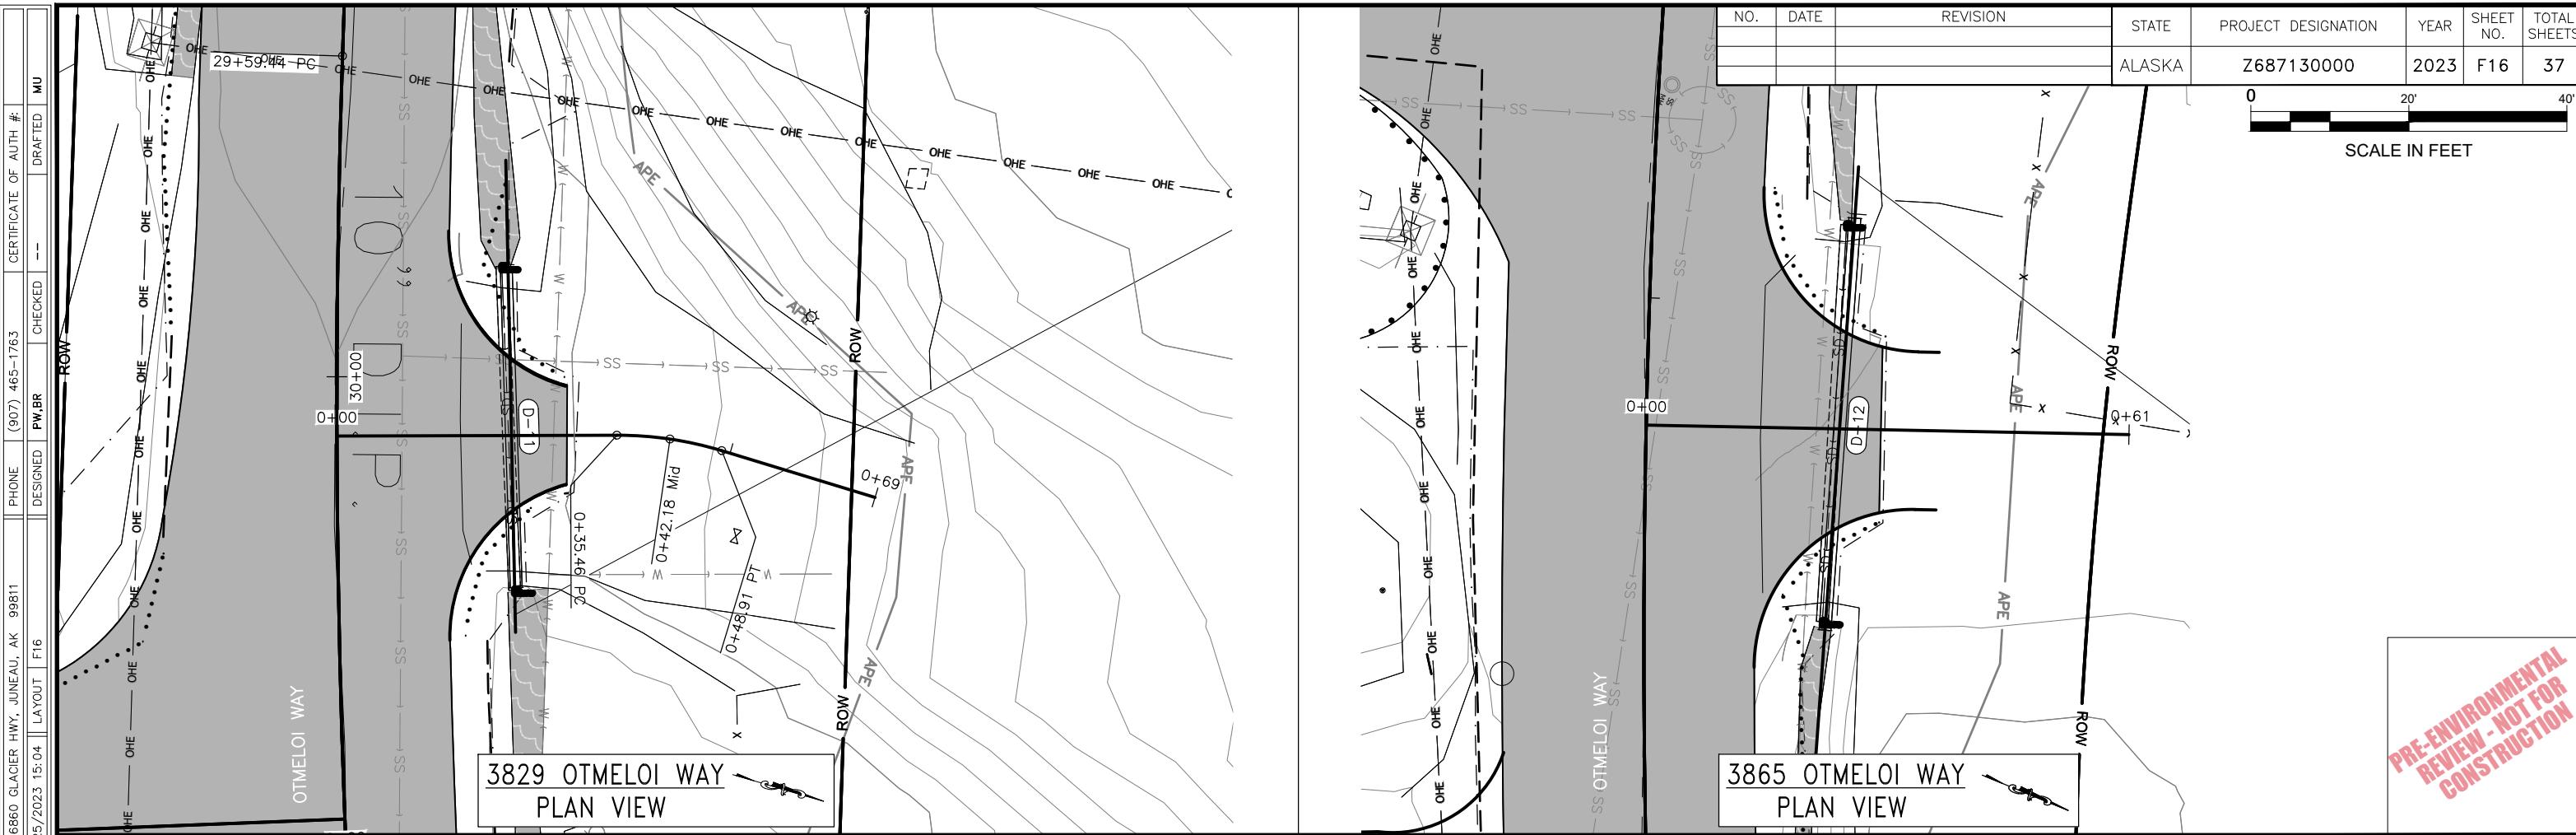


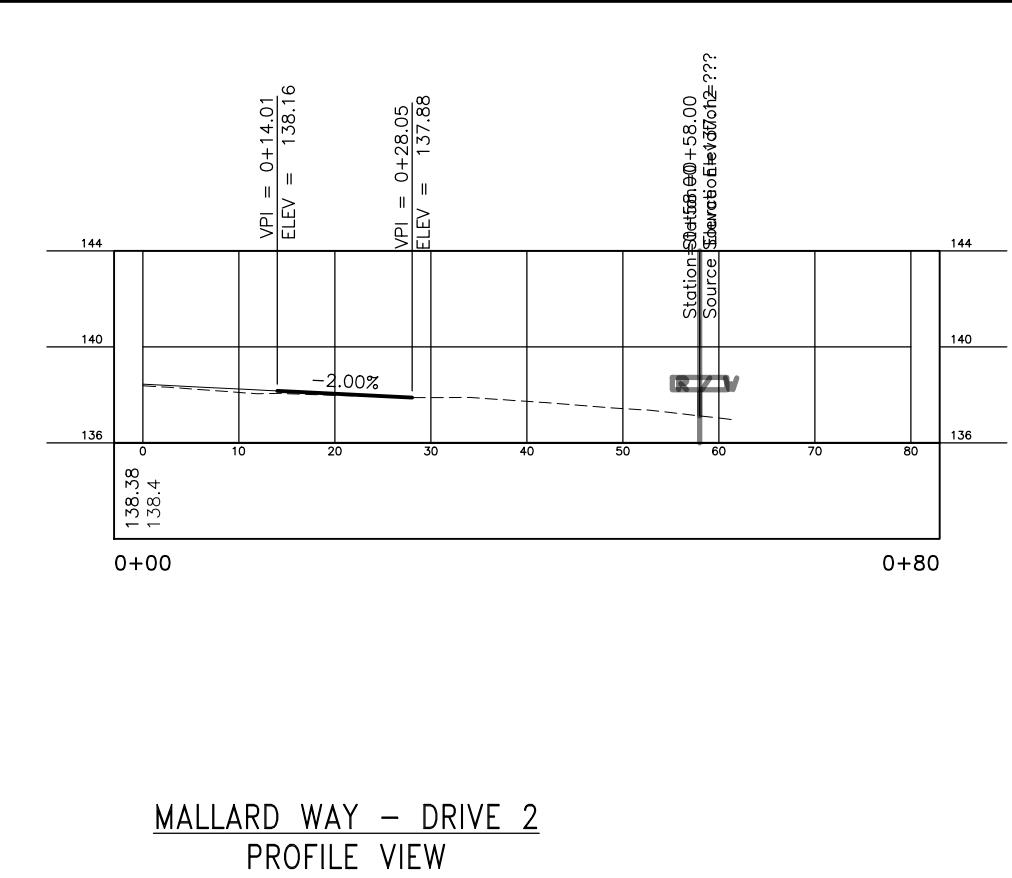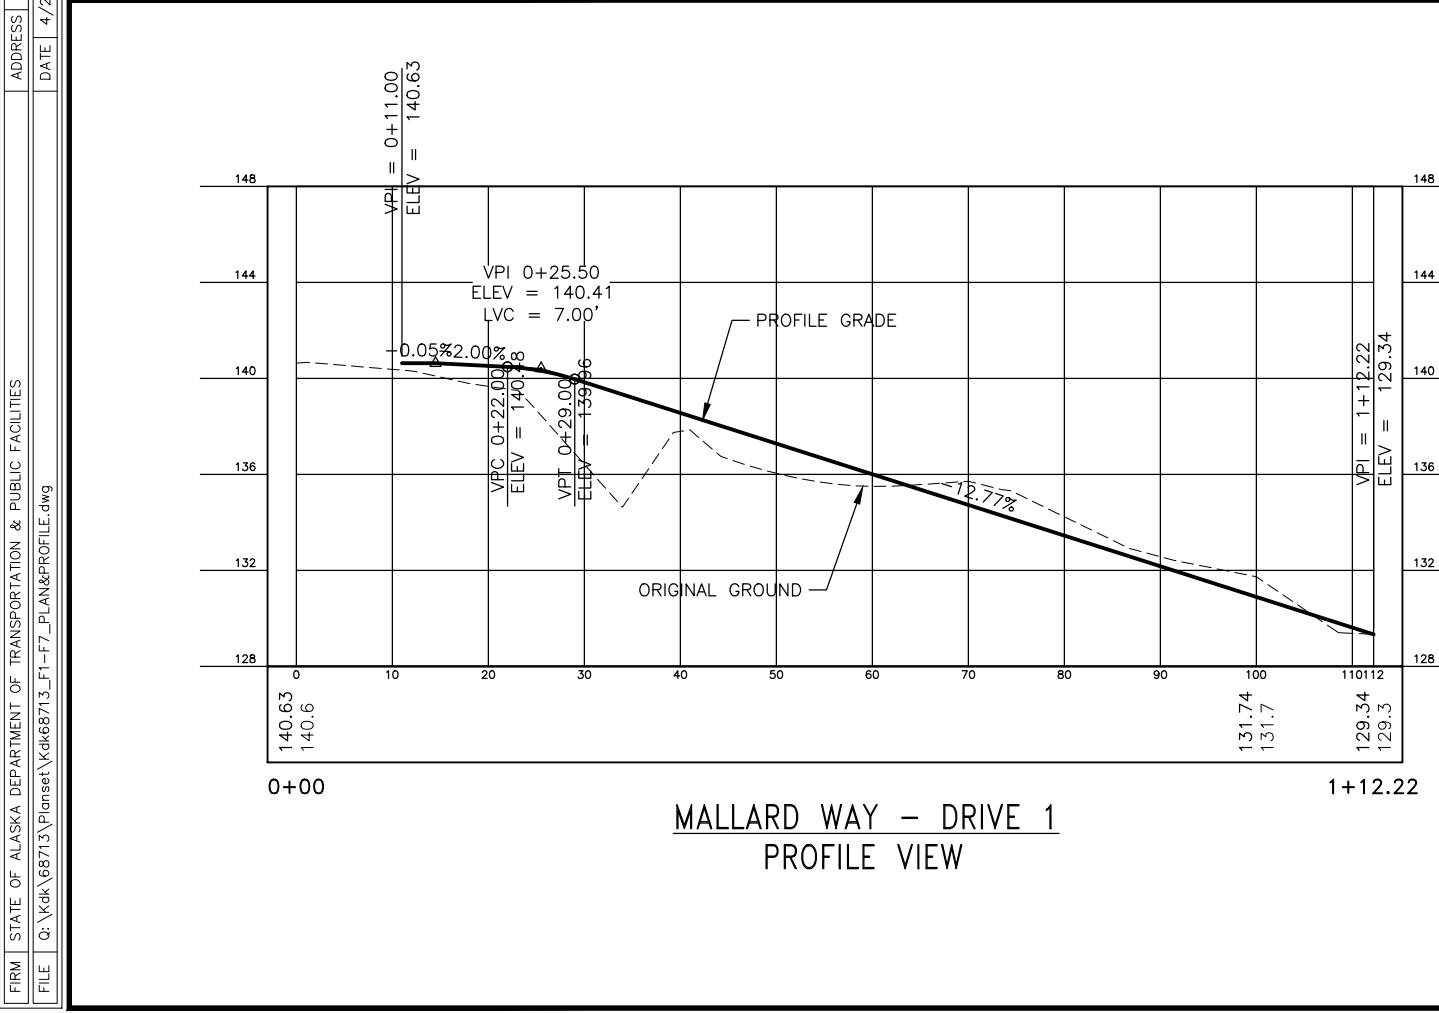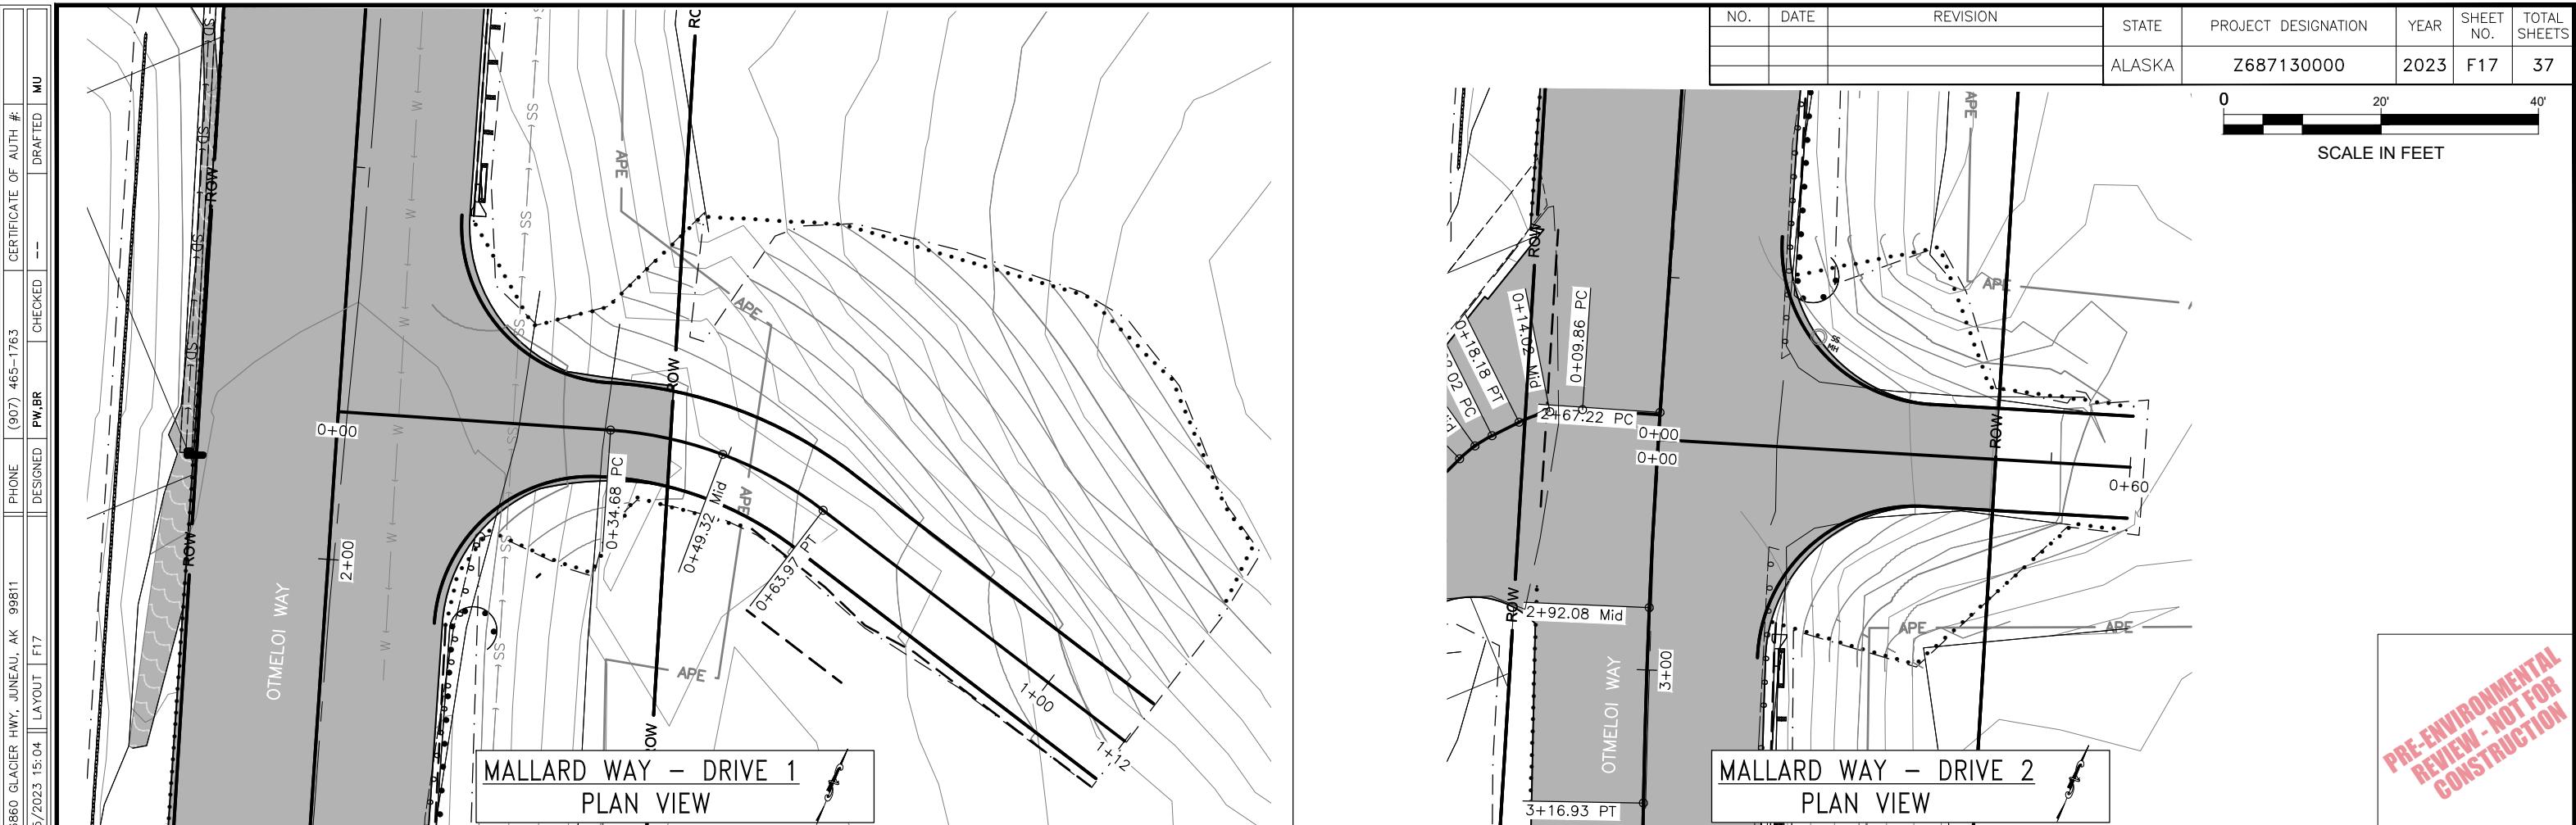


FRM STATE OF ALASKA DEPARTMENT OF TRANSPORTATION & PUBLIC FACILITIES
 FILE Q:\Kdk\68713\Perset\Kdk68713.F3-F7_PLAN&PROFILE.dwg

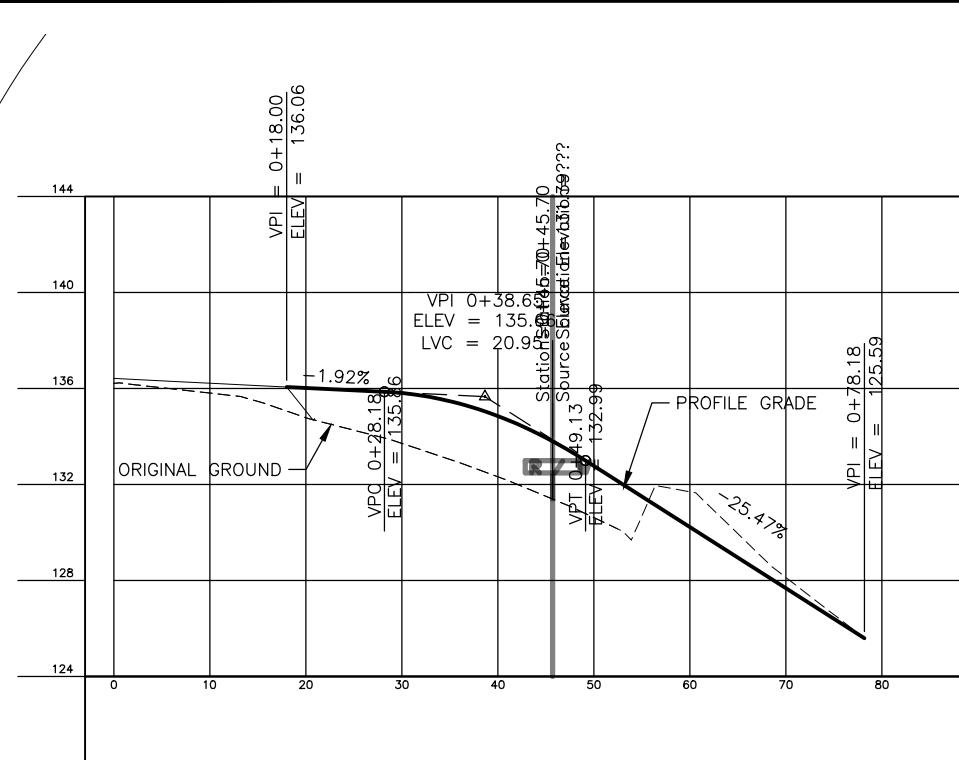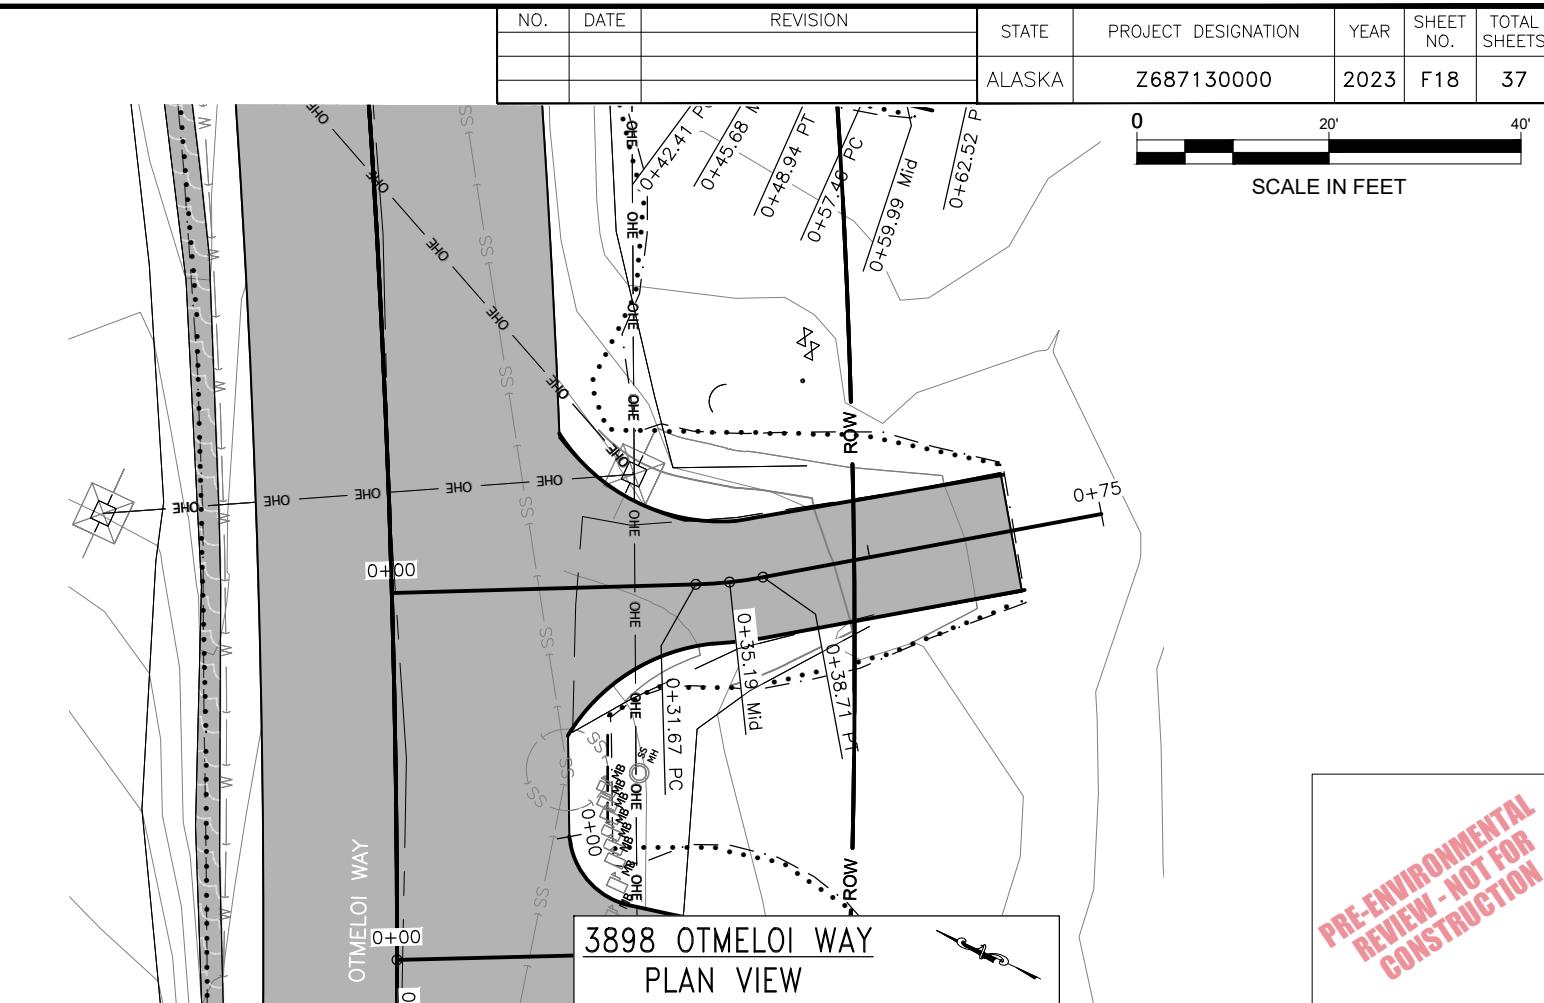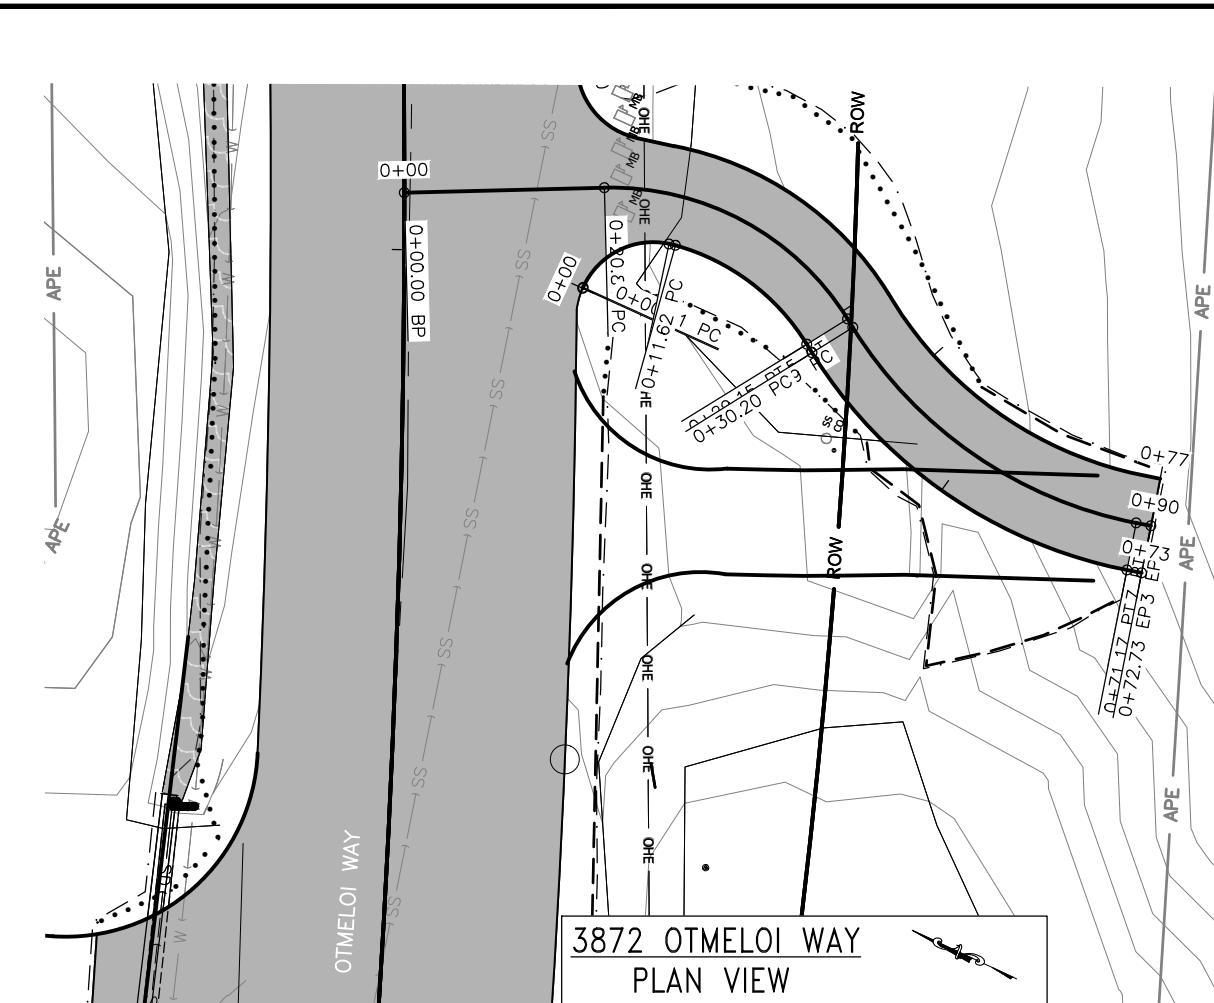

3872 OTMELOI WAY
PROFILE VIEW

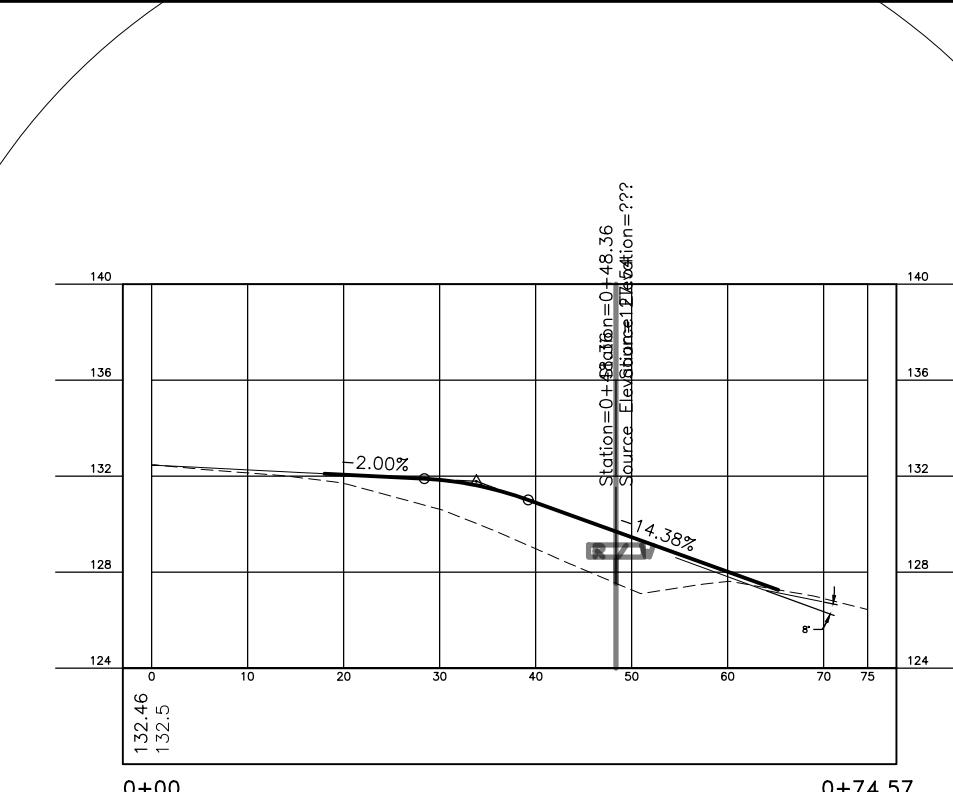


FIRM	STATE OF ALASKA DEPARTMENT OF TRANSPORTATION & PUBLIC FACILITIES	ADDRESS	6860 GLACIER HWY, JUNEAU, AK 99811	PHONE	(907) 465-1783	CERTIFICATE OF AUTH #:					
FILE	Q:\Vdr\68713\Plan set\AK68713_F1-F7_PLAN&PROFILE.dwg	DATE	4/25/2023 15:04	LAYOUT	F1g	DESIGNED	PW.BR	CHECKED	--	DRAFTED	MU


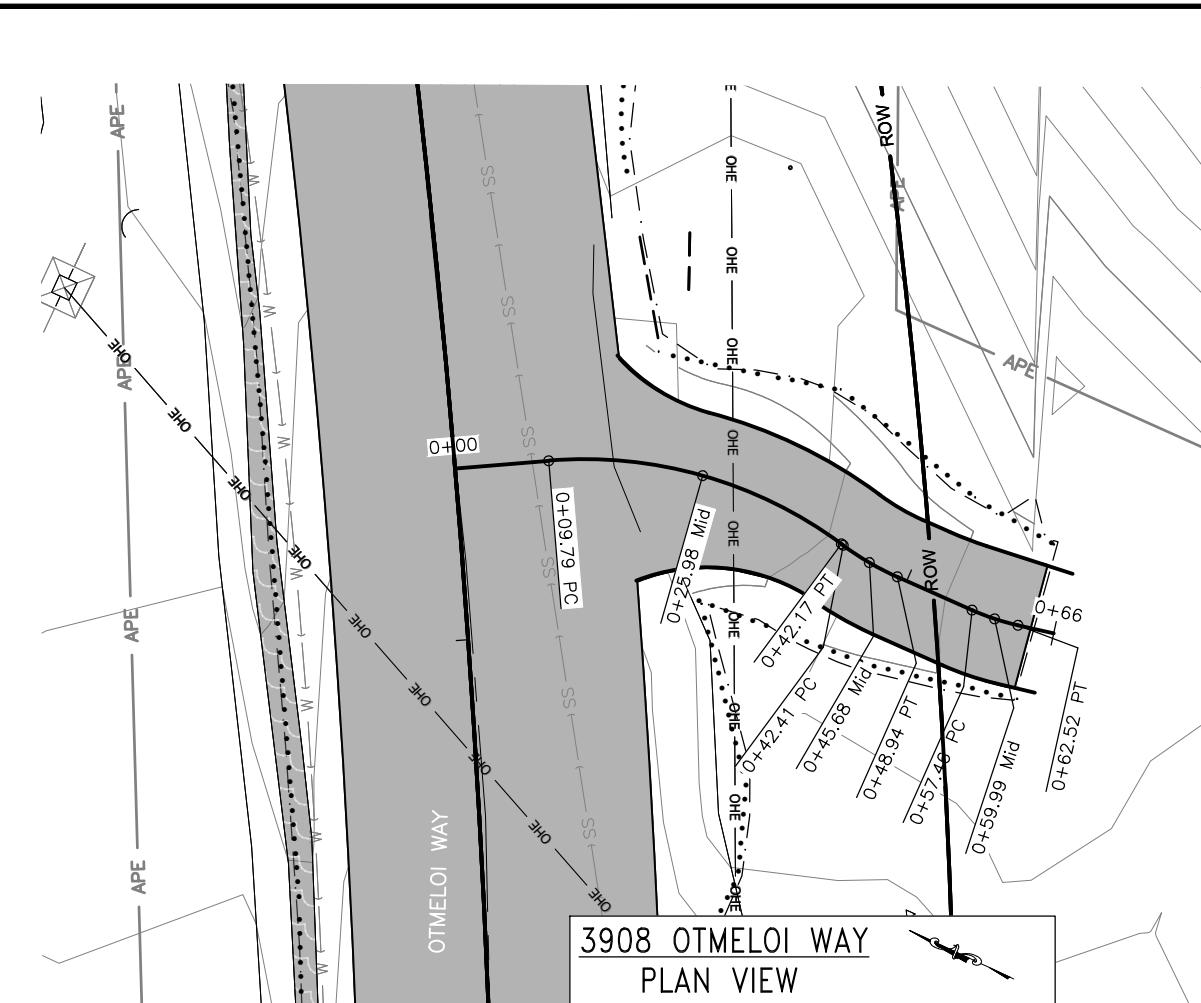


NO.	DATE	REVISION	STATE	PROJECT DESIGNATION	YEAR	SHEET NO.	TOTAL SHEETS
			ALASKA	Z687130000	2023	F19	37

0 20' 40'
SCALE IN FEET

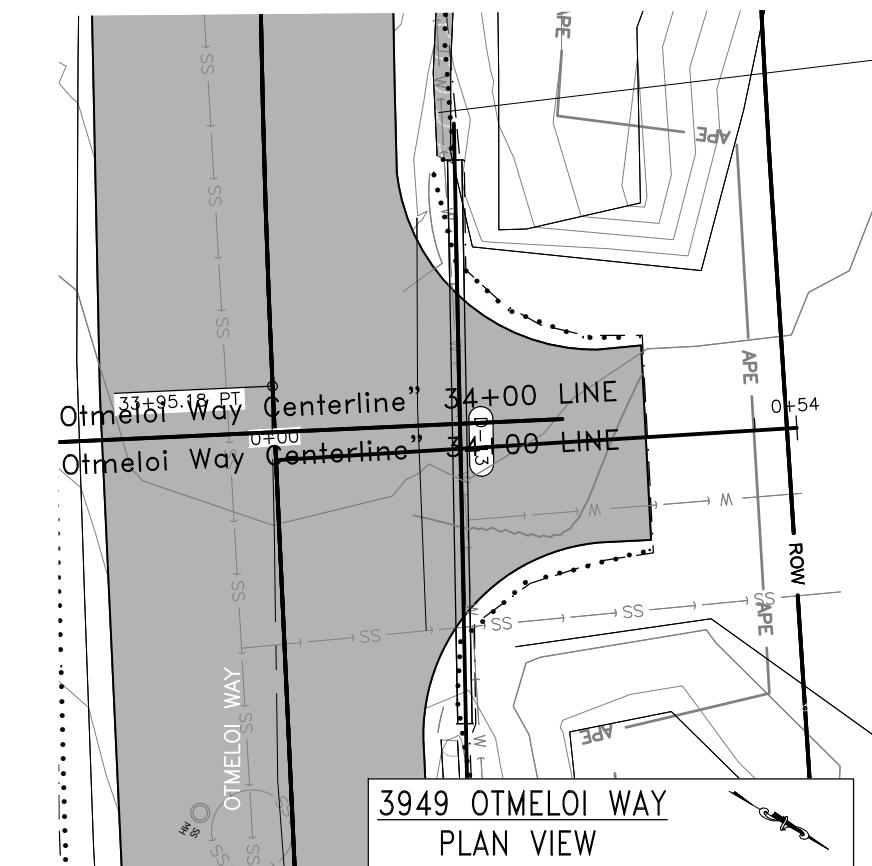

PRE-ENVIRONMENTAL
REVIEW - NOT FOR
CONSTRUCTION

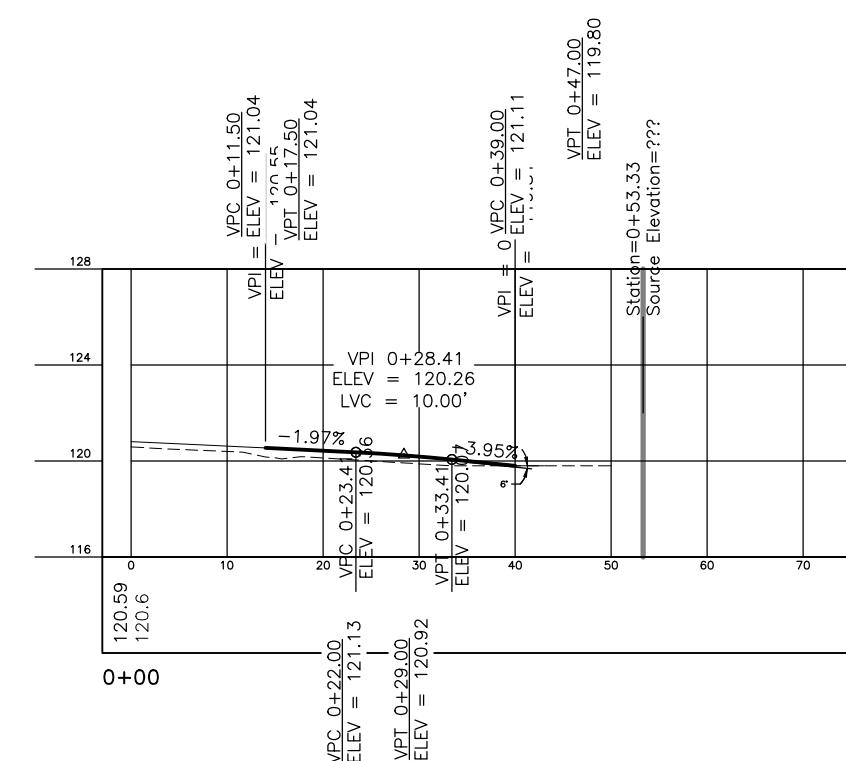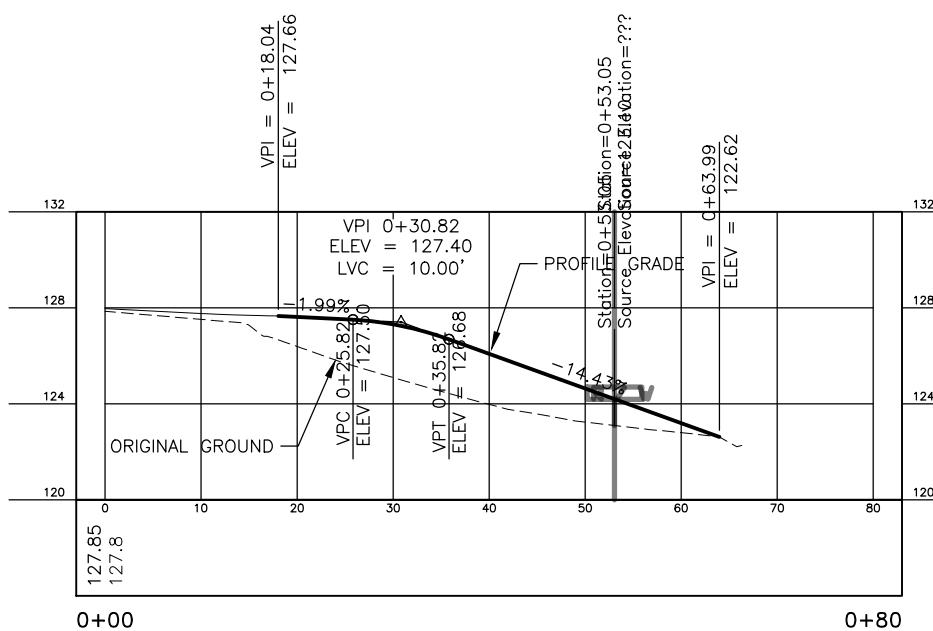


The figure is a site plan for the property at 3952 OTMELOI WAY. The plan shows a road alignment labeled "OTMELOI WAY" with a vertical alignment table. The table includes columns for Elevation, Grade, and Description. Key points marked on the alignment are 0+0+0, 00+00, 0+20.19 PC, 0+25.15 Mid, 0+47.11, and 0+73. The plan also shows property boundaries, several land parcels (shaded in grey), and a water body represented by wavy lines. A vertical table on the right side of the plan lists "CREDIT OF AUTH #:" followed by "465-1763". Below this table are checkboxes for "DESIGNED", "PW, BR", "CHECKED", "DRAFTED", and "MU". A north arrow is located in the bottom left corner of the plan area.

465-1763	
PHONE	(907) 465-1763
DESIGNED	—
PW, BR	—
CHECKED	—
DRAFTED	—
MU	—

OTMELOI WAY

ELEVATION	GRADE	DESCRIPTION
0+0+0	SS	
00+00	SS	
0+20.19 PC	SS	
0+25.15 Mid	SD	
0+47.11	SD	
0+73	SD	

3952 OTMELOI WAY
PLAN VIEW

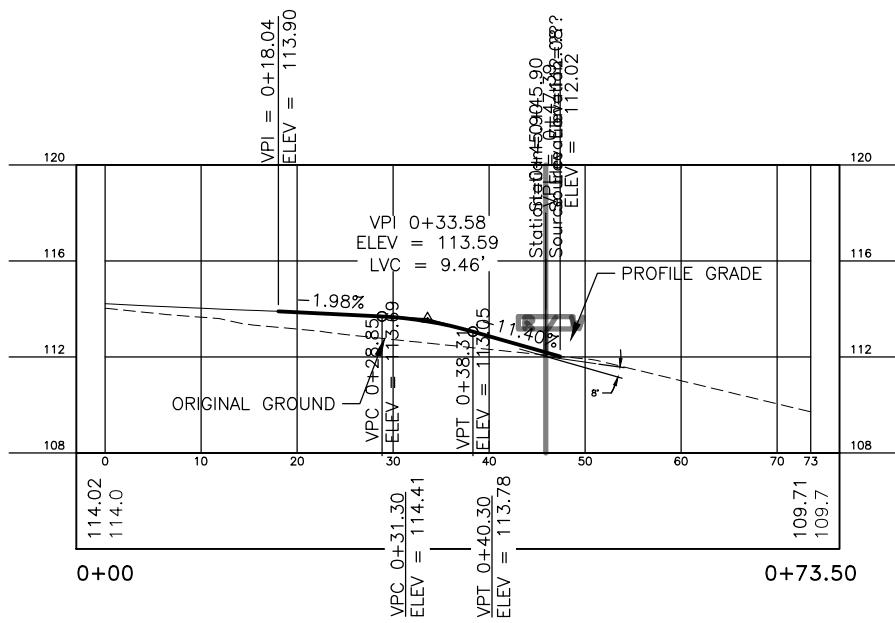

3952 OTMELOI WAY
PROFILE VIEW


NO.	DATE	REVISION	STATE	PROJECT DESIGNATION	YEAR	SHEET NO.	TOTAL SHEETS
			ALASKA	Z687130000	2023	F20	37
					0	20'	40'
					SCALE IN FEET		

The figure shows a detailed site plan for a property located at 3973 OTMELOI WAY. The plan includes property lines, a road labeled 'ROW', and two areas labeled 'APE' (Alluvial Fan). A scale bar indicates distances up to 40 feet. The plan view is labeled 'PLAN VIEW'.




OTMELOI WAY




3973 OTMELOI WAY
PLAN VIEW




PRE-ENVIRONMENTAL REVIEW - NOT FOR CONSTRUCTION


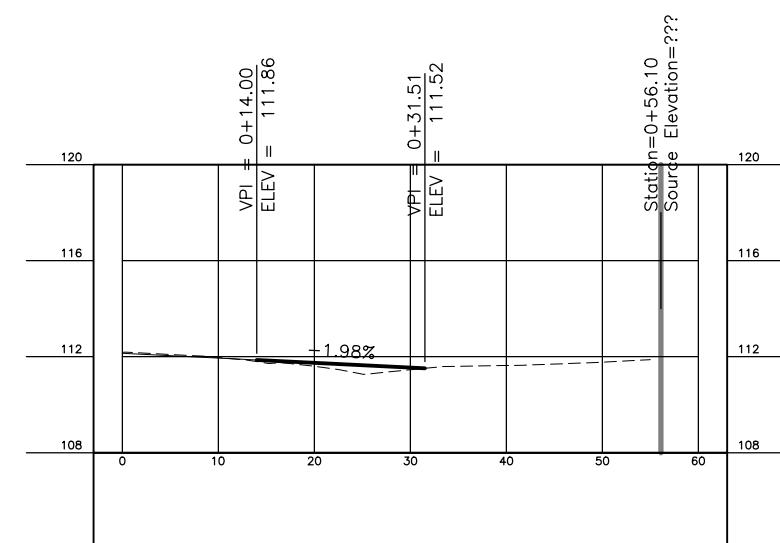



3973 OTMELOI WAY
PROFILE VIEW

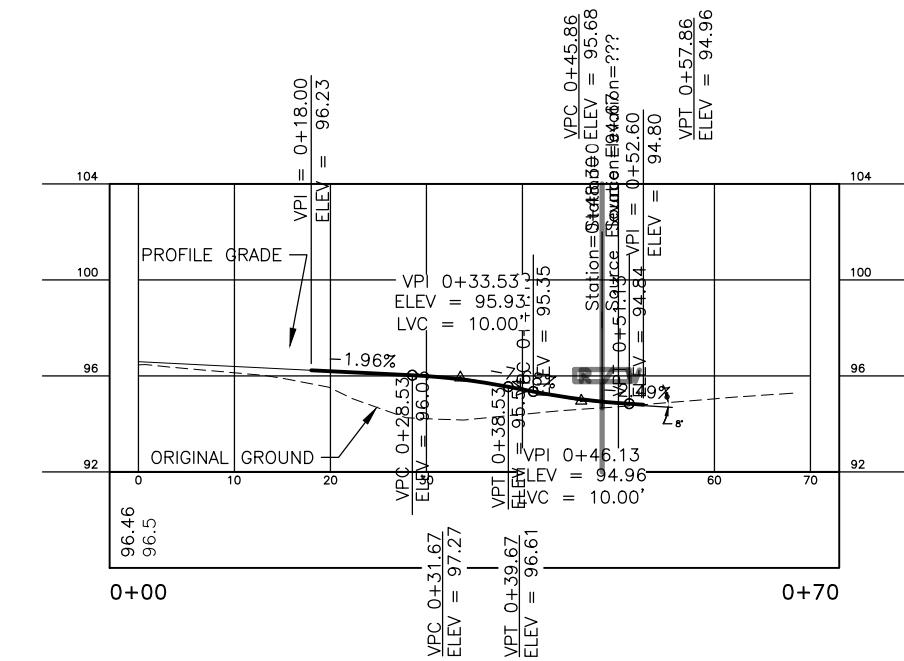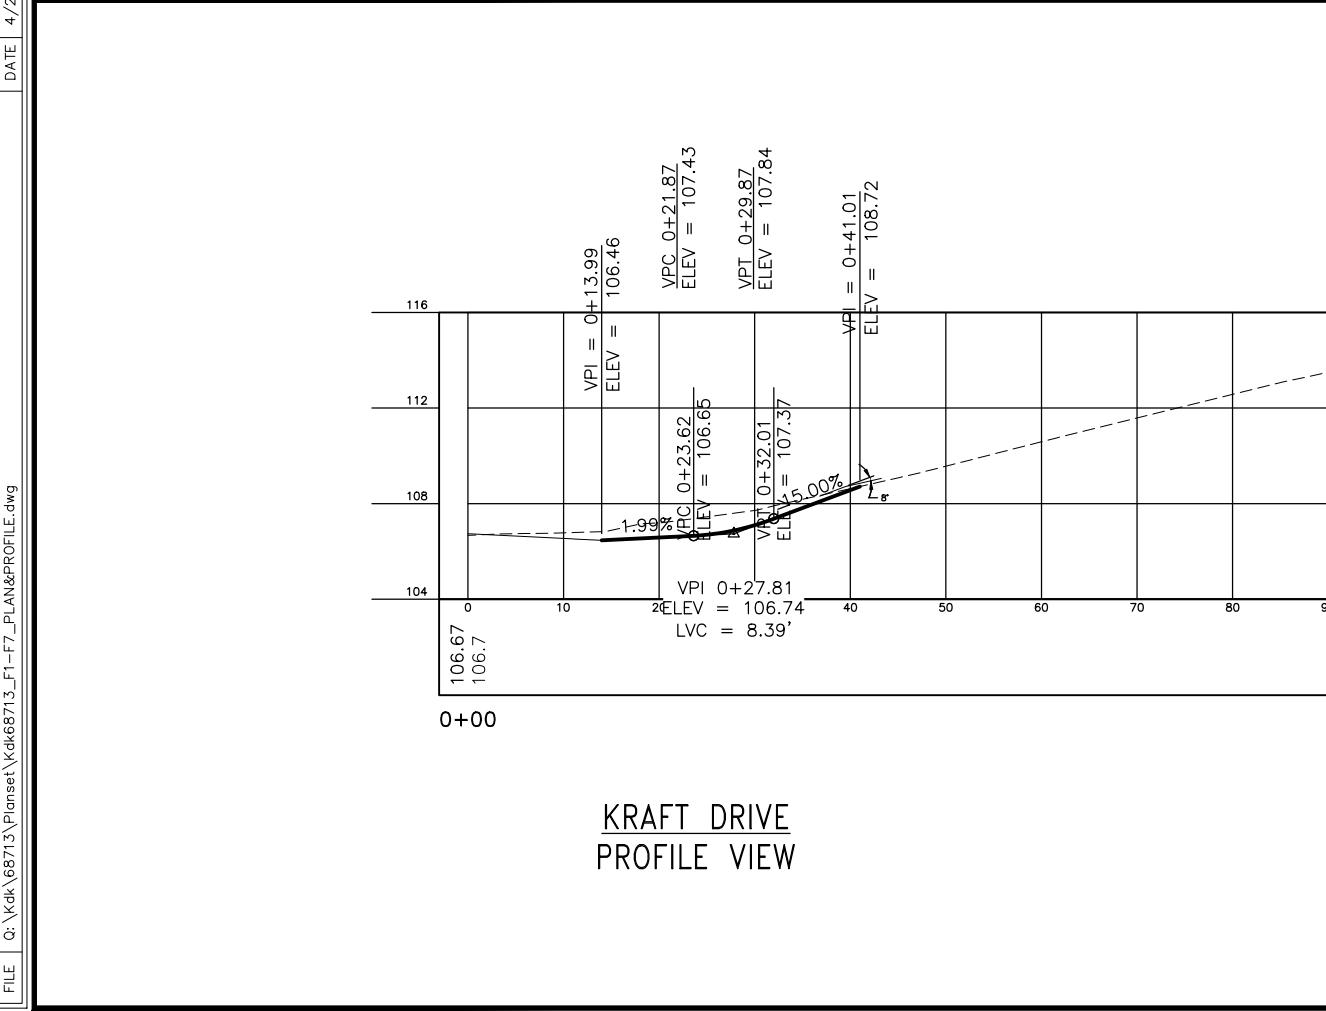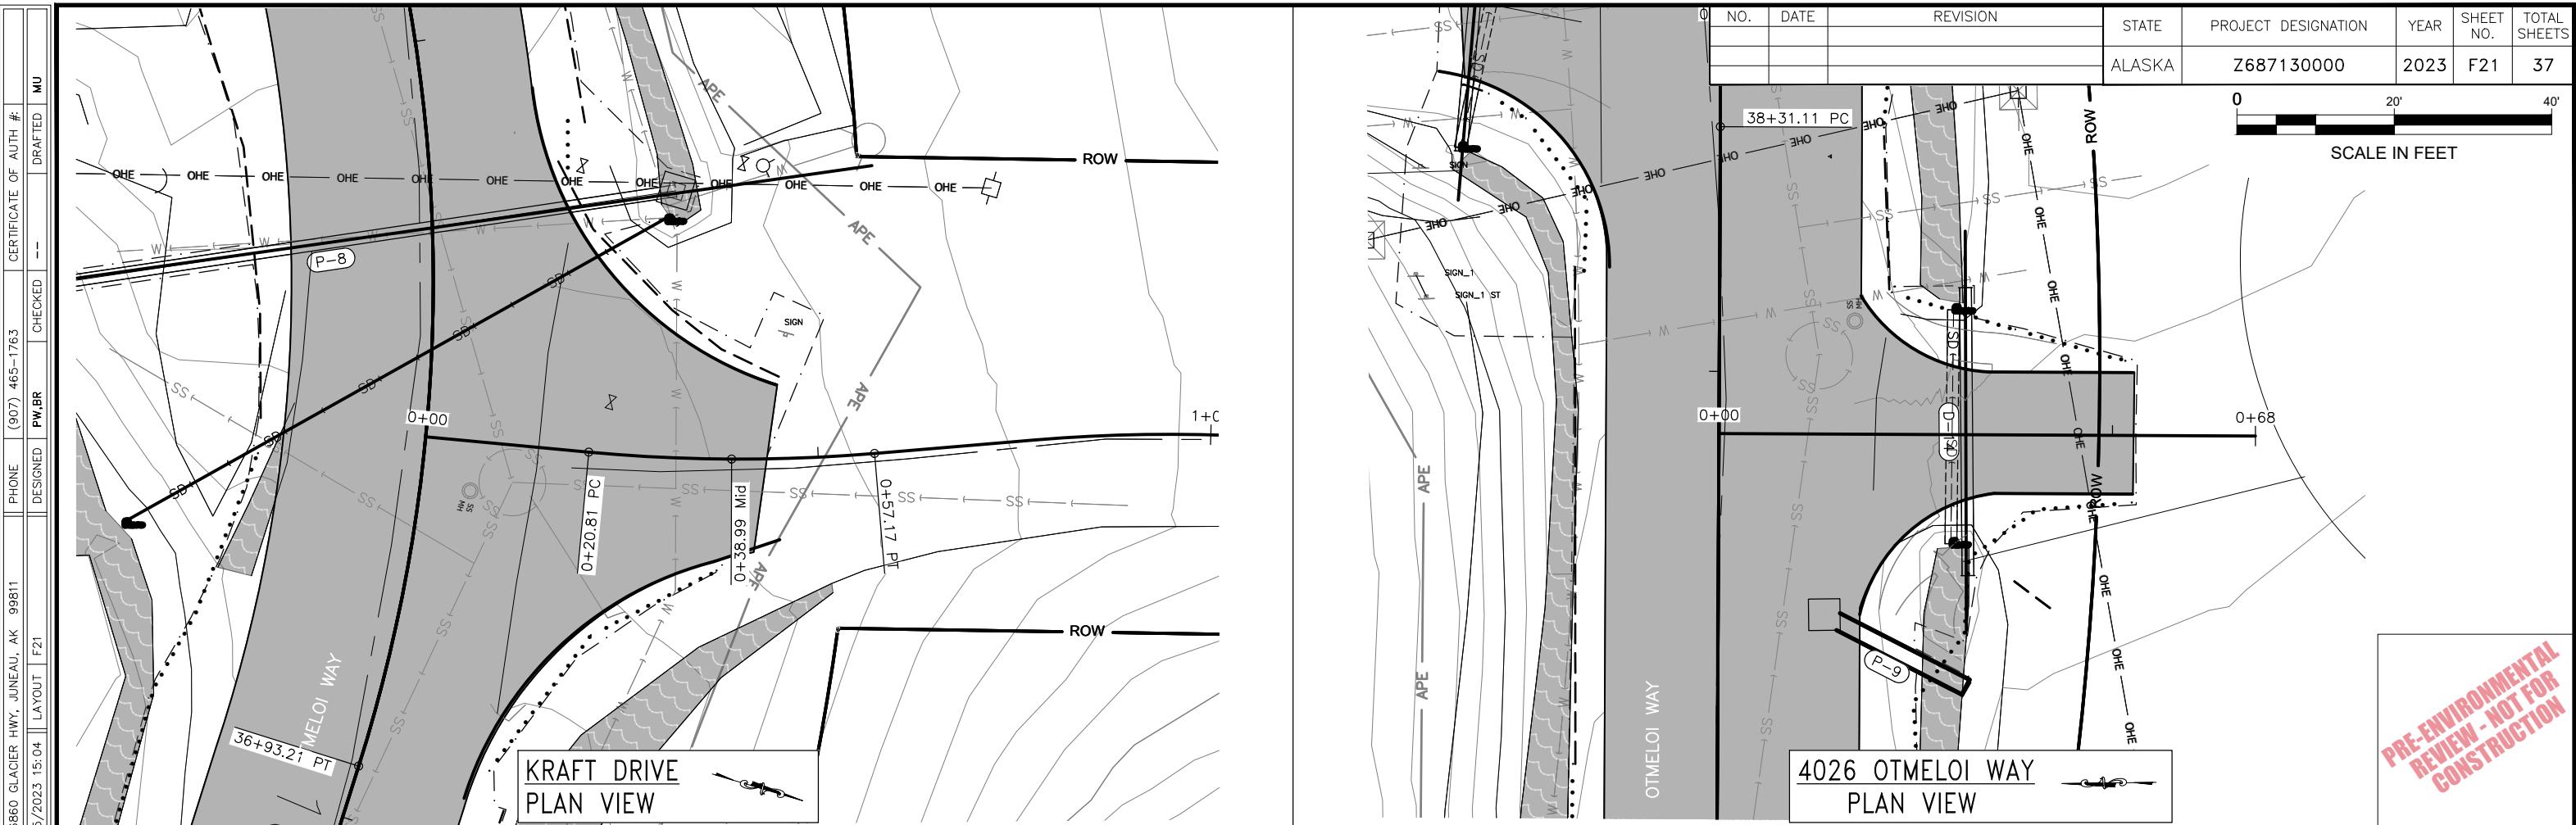

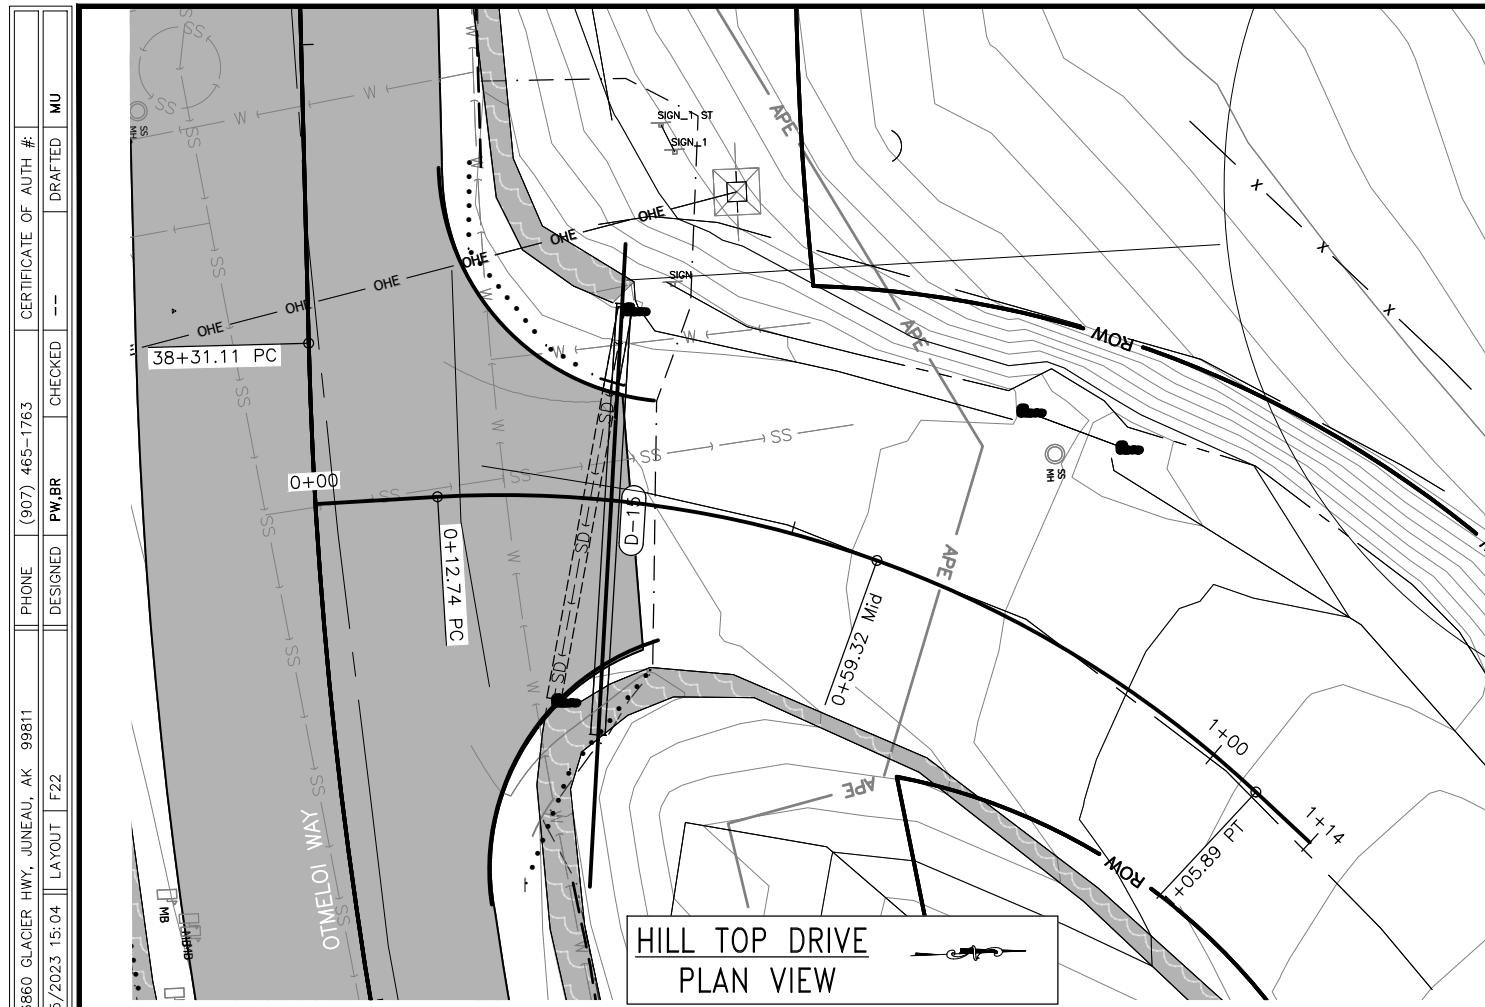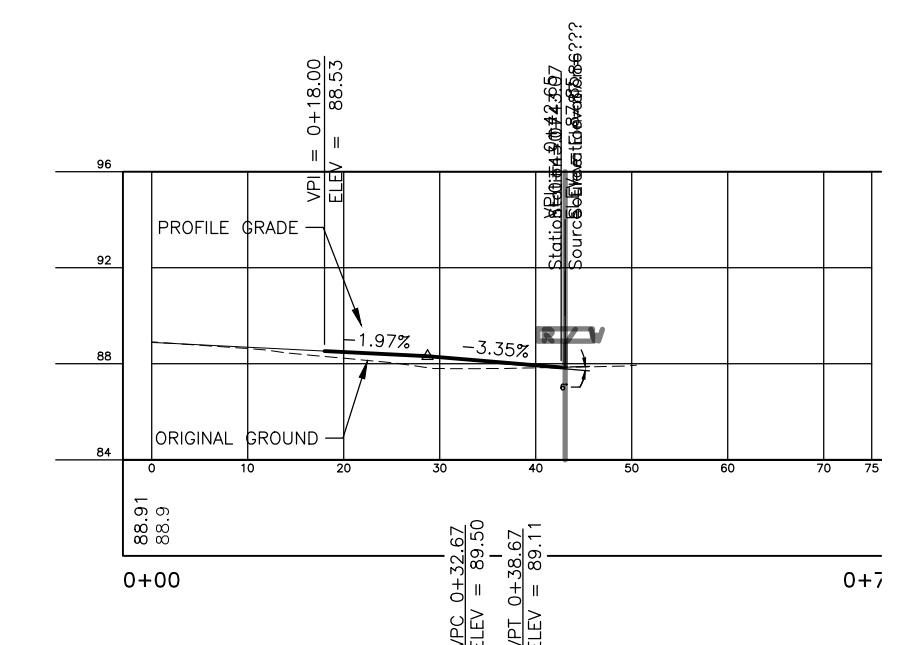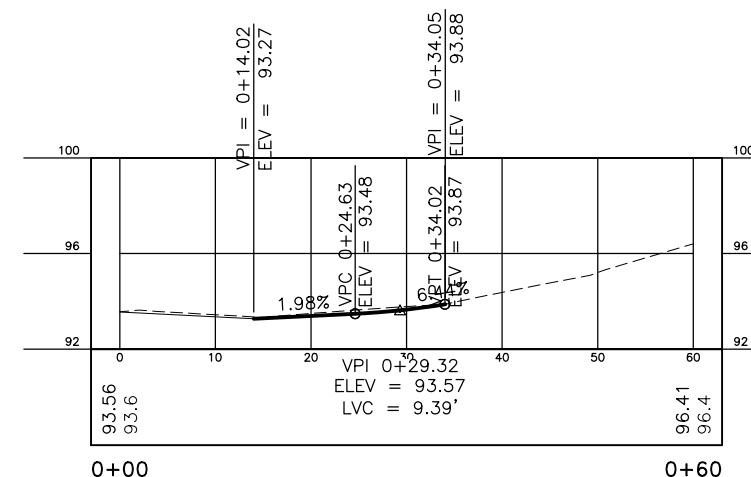

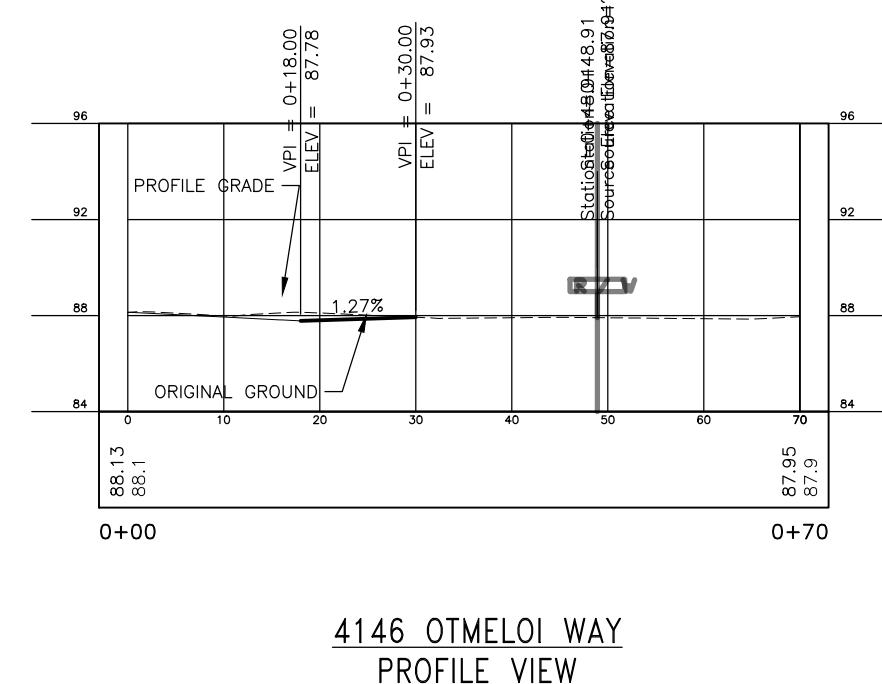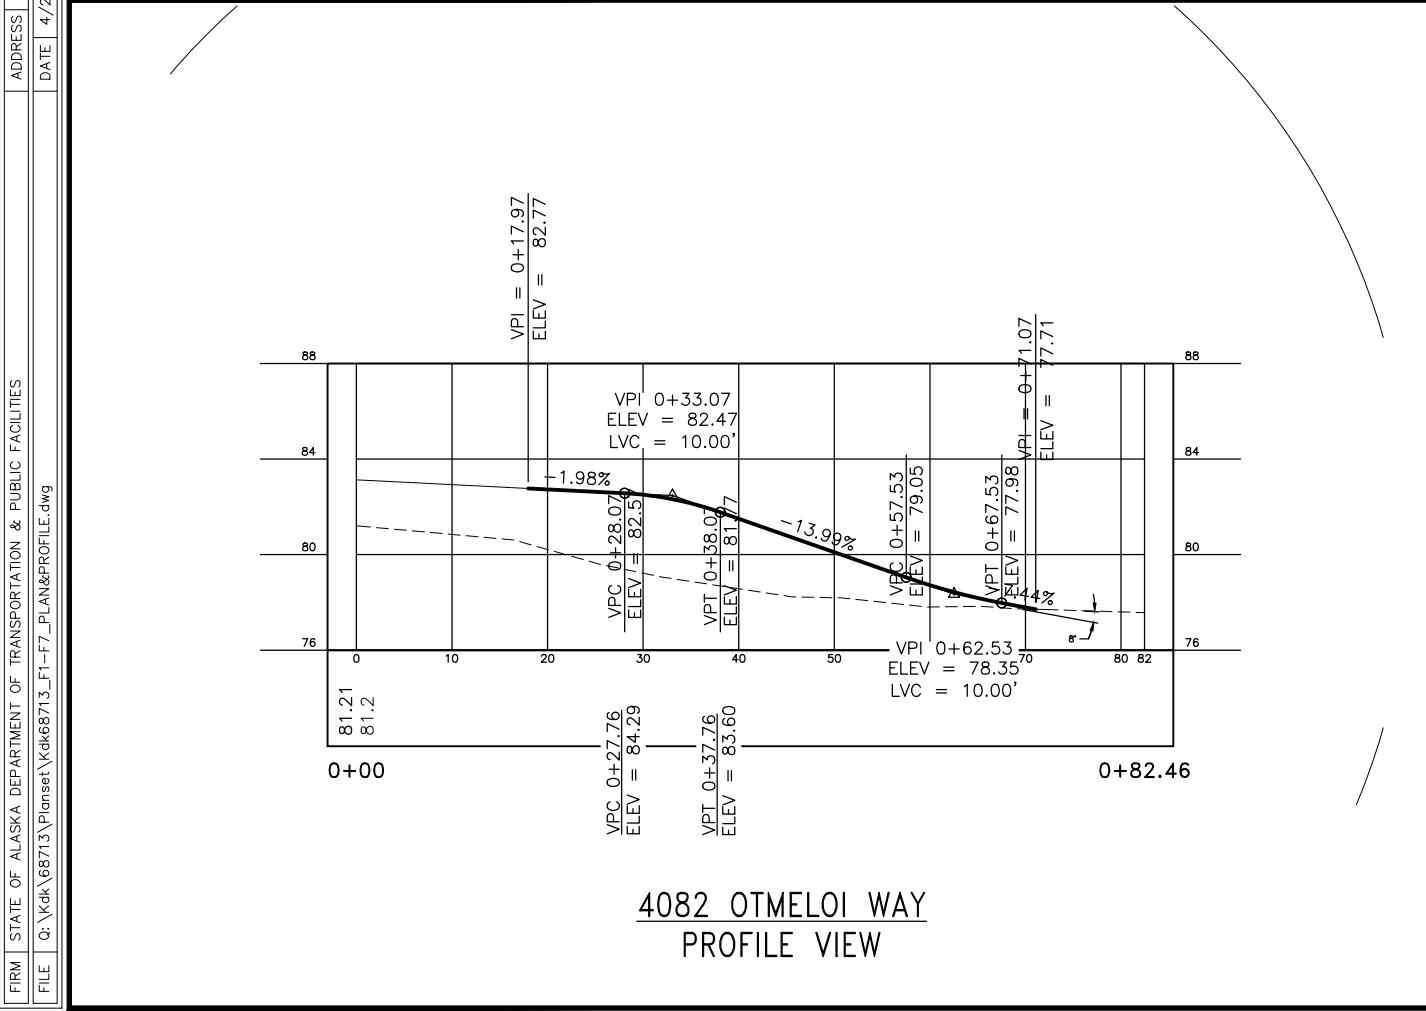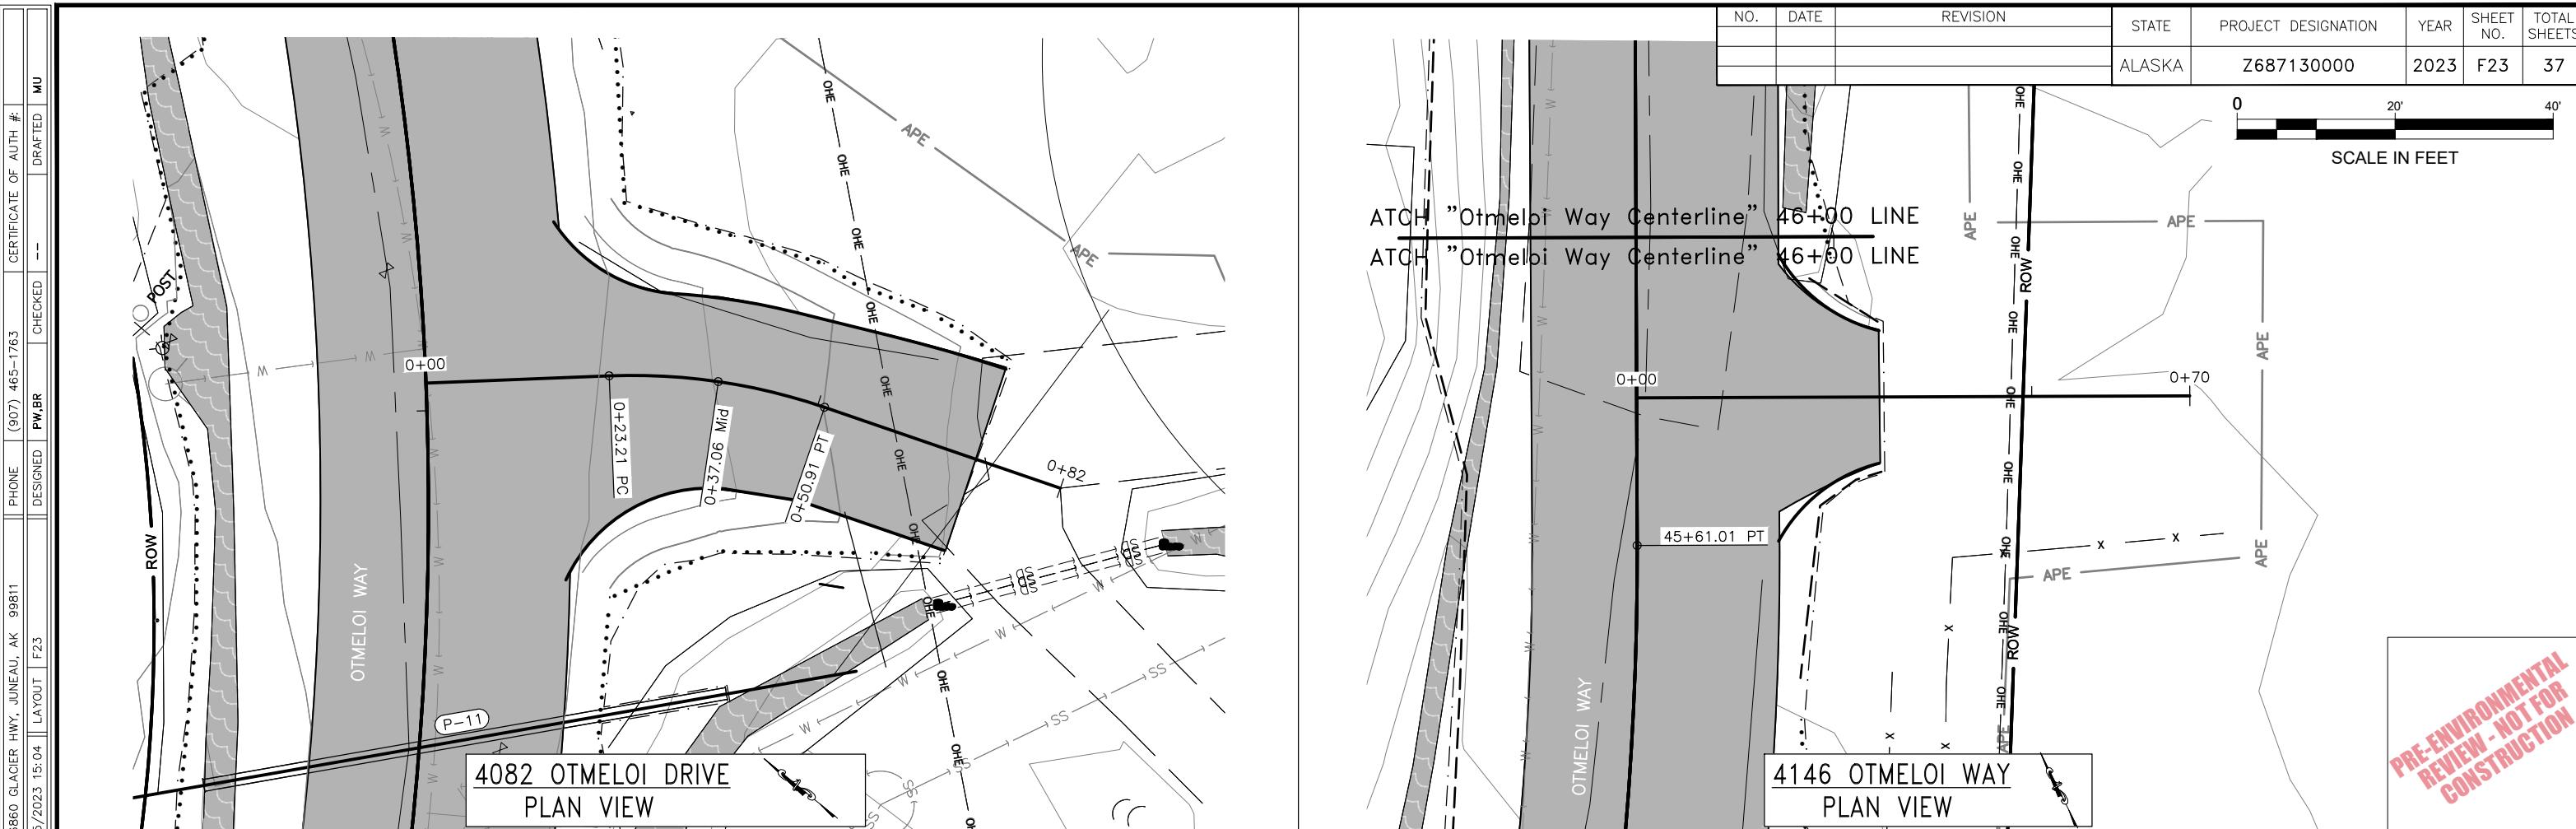

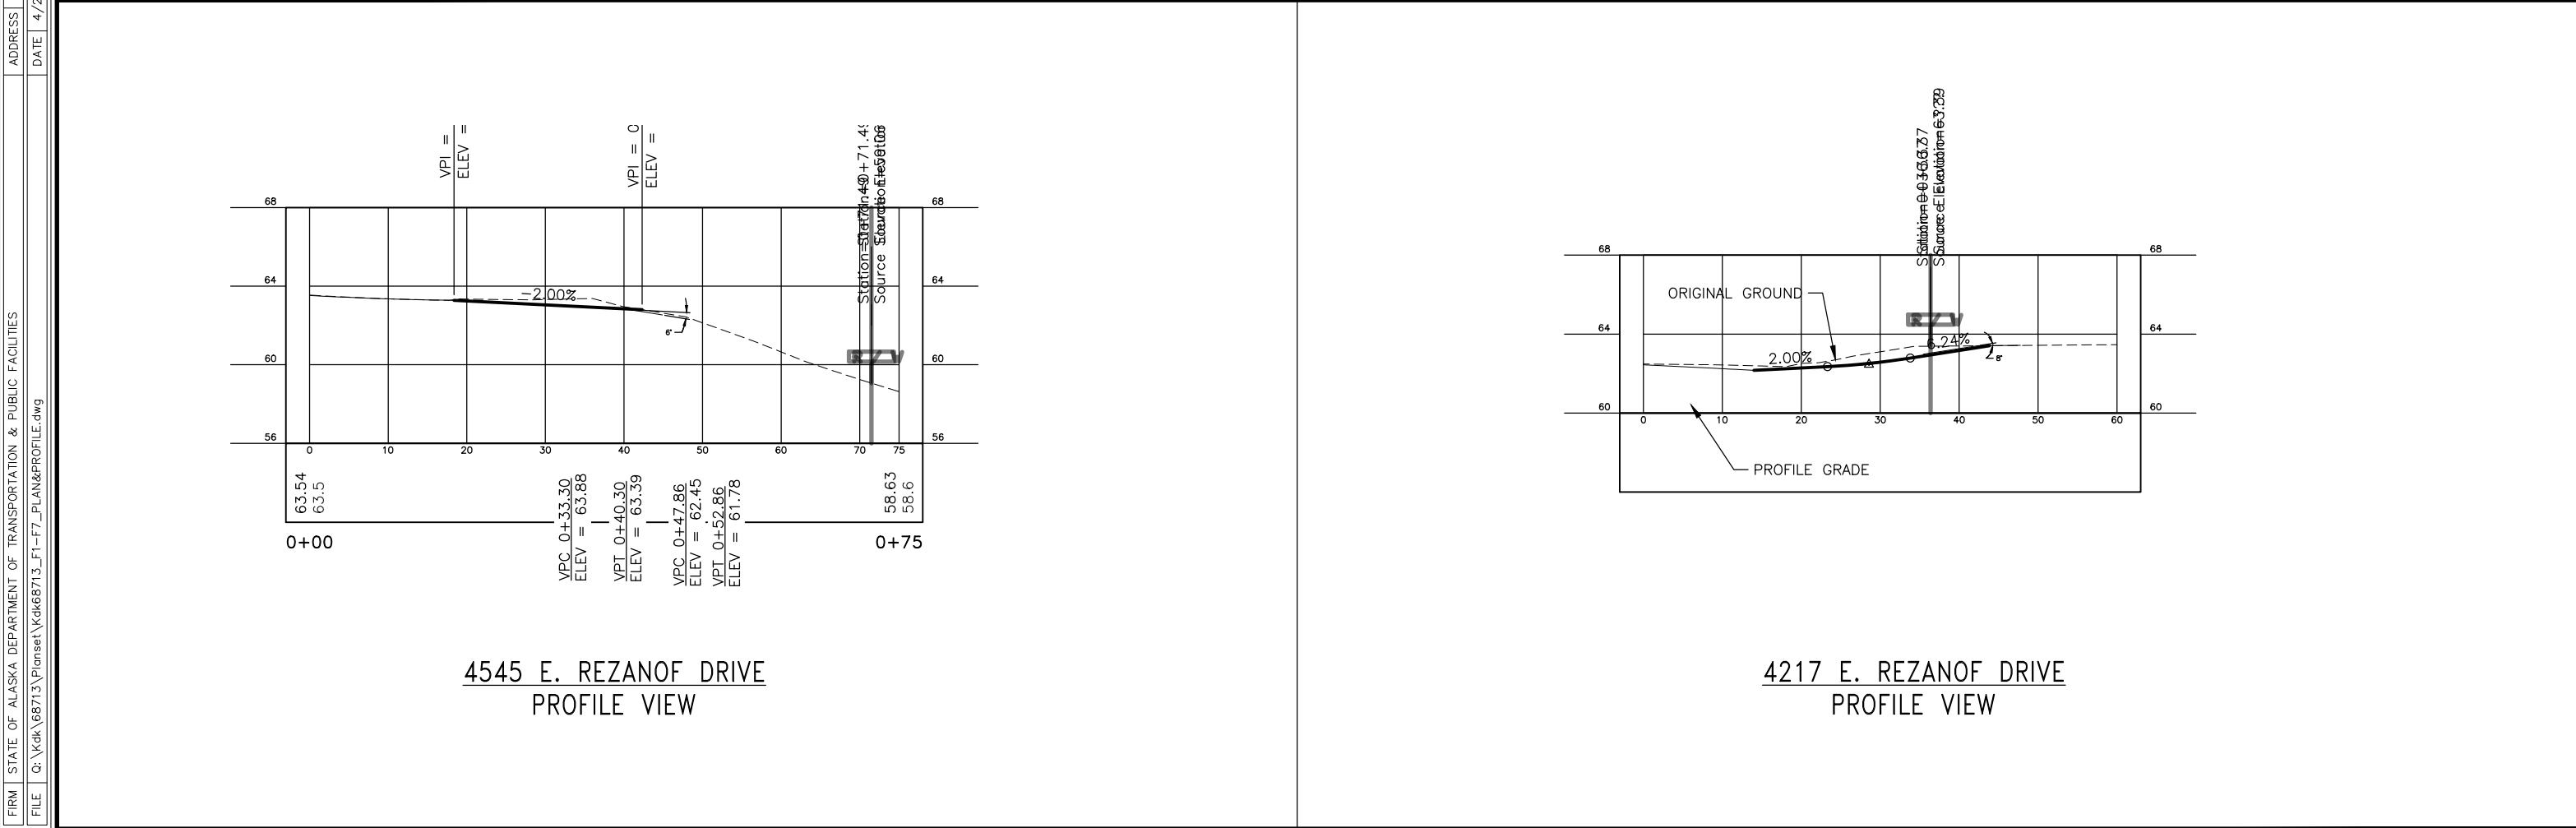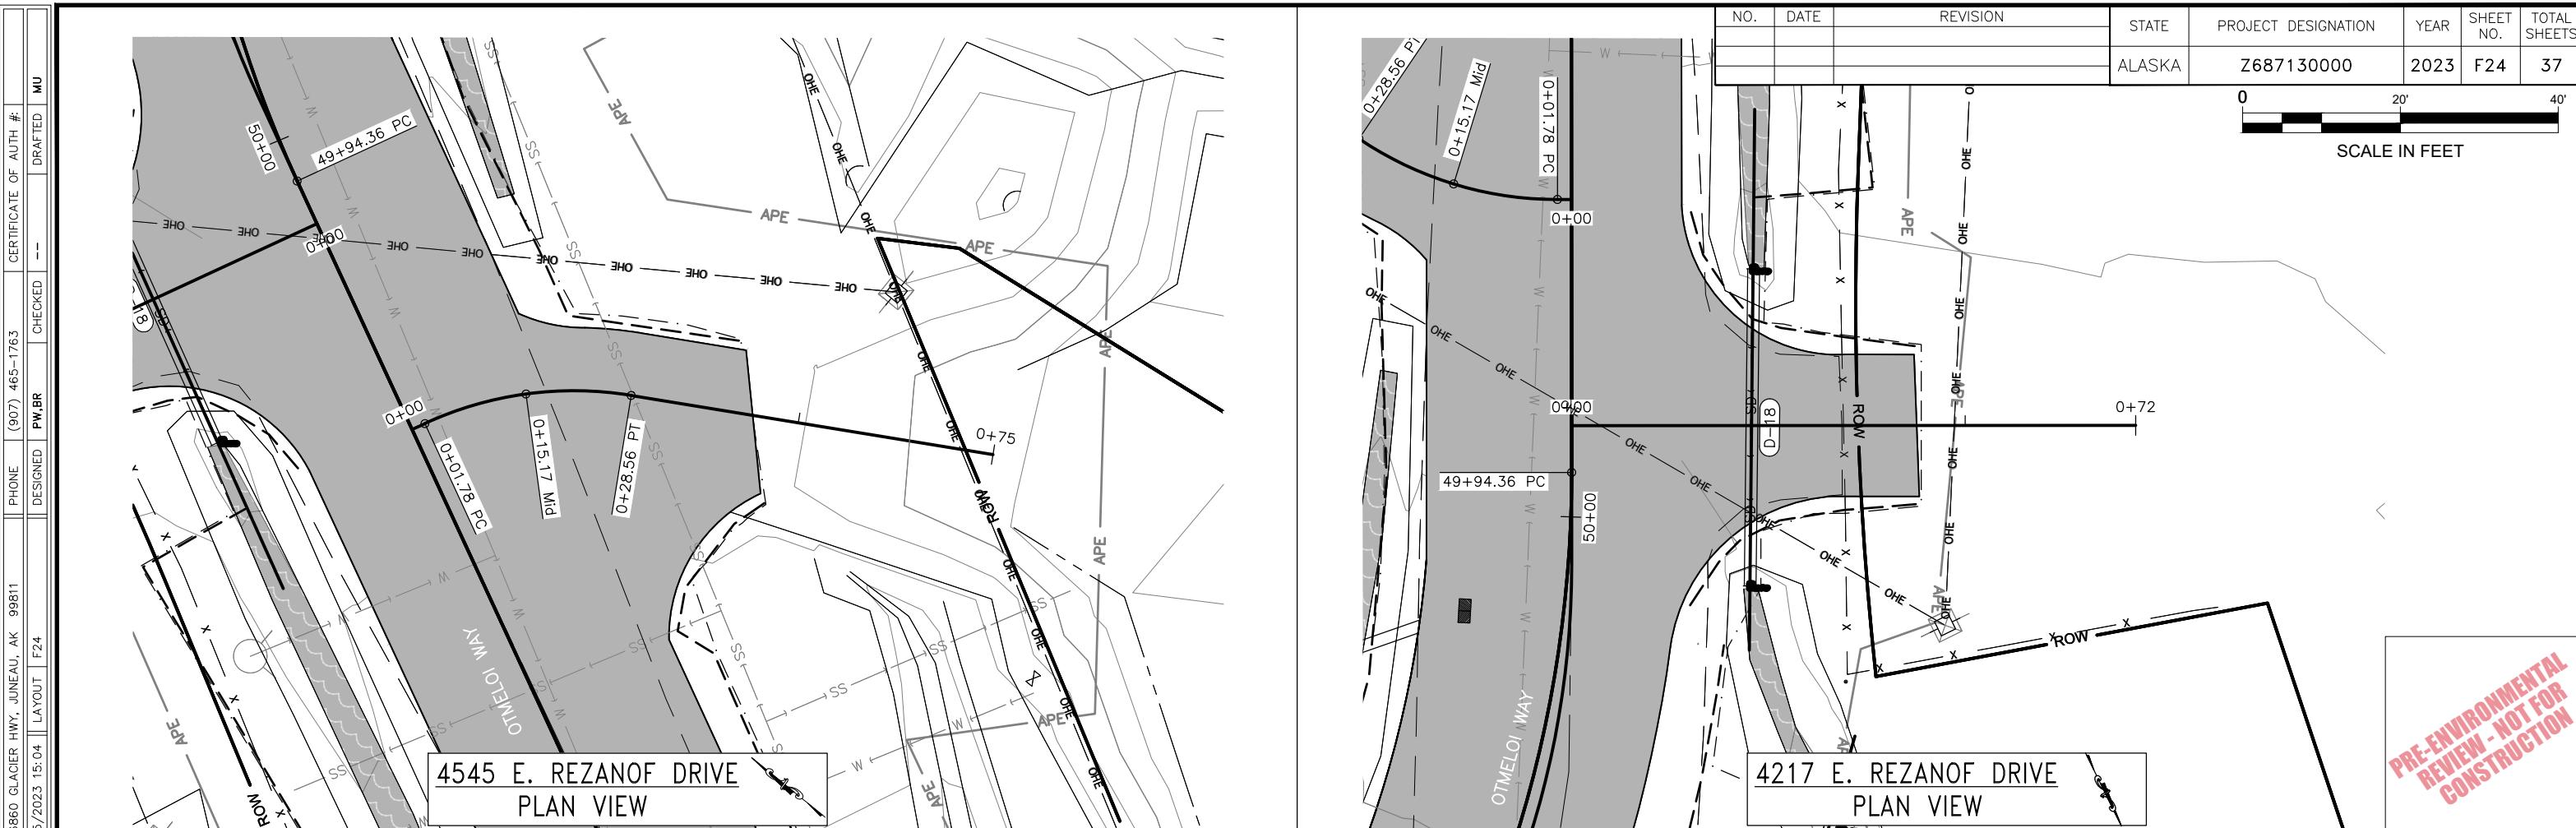

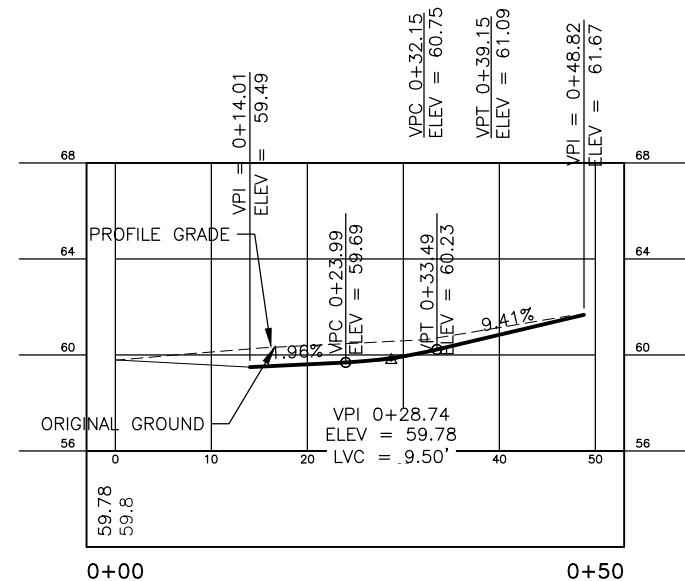

4673 E. REZANOF DRIVE
PROFILE VIEW