



R&M

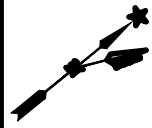

PROPOSED AQUATIC FARMING LEASE
MARBLE SEAFOODS PARCEL NO. 2

CLOVER PASSAGE

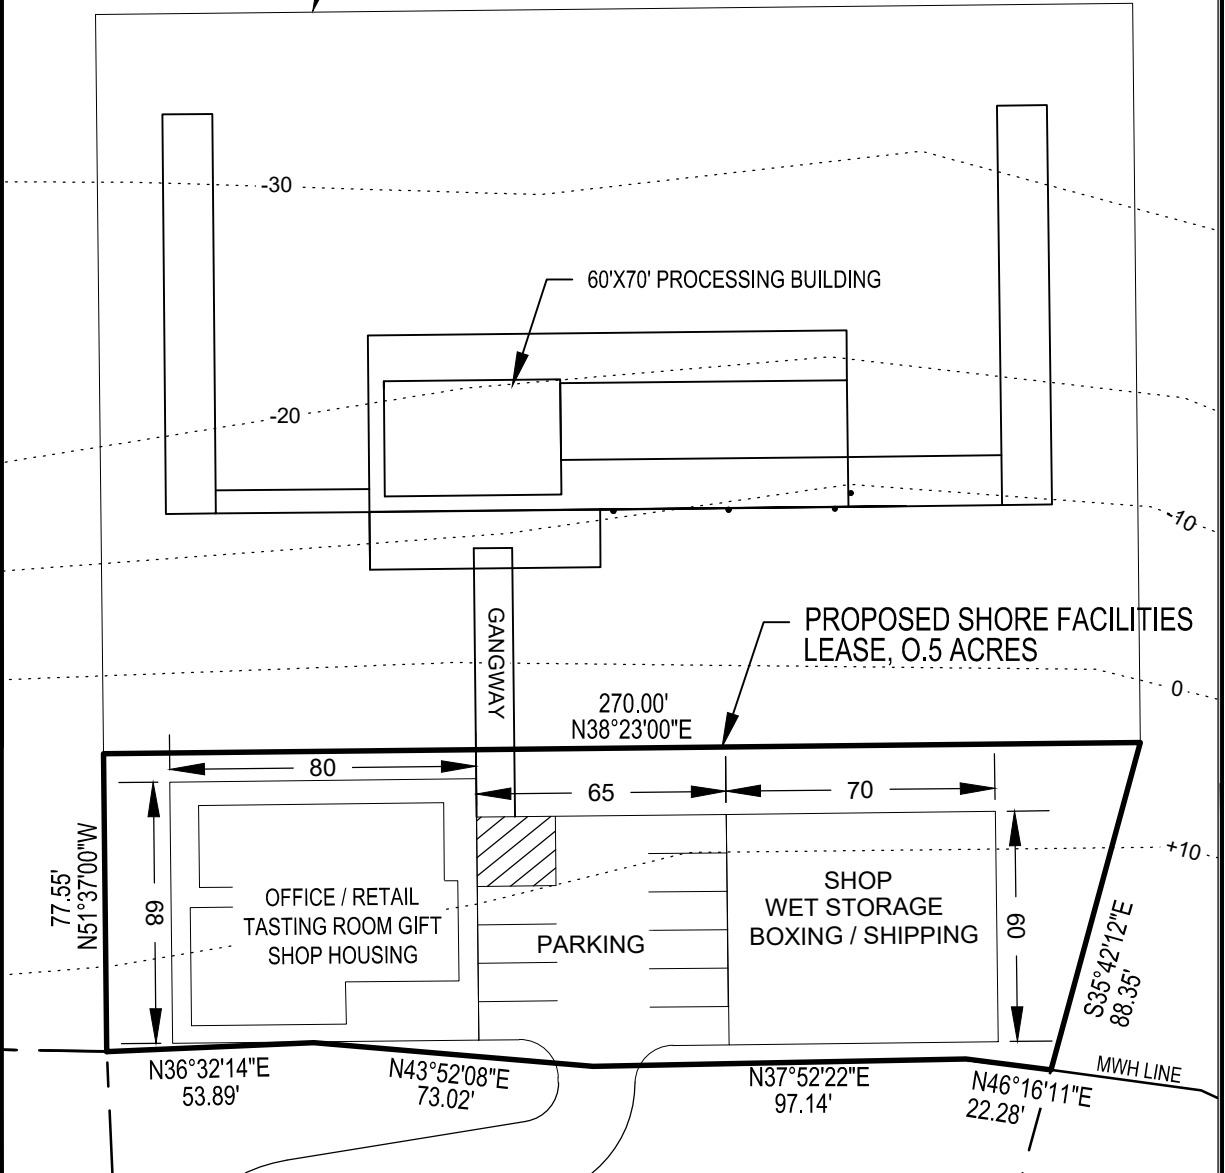

0 50 100 FEET

PARCEL A SITE PLAN MAP

NOAA CHART 17422

PROJECT NO. 112320	SCALE: 1" = 100'	DRAWN BY: T.S.S.	CHECKED BY: BH	DATE: 3-1-23	SHEET NO. 5B
-----------------------	---------------------	---------------------	-------------------	-----------------	-----------------