


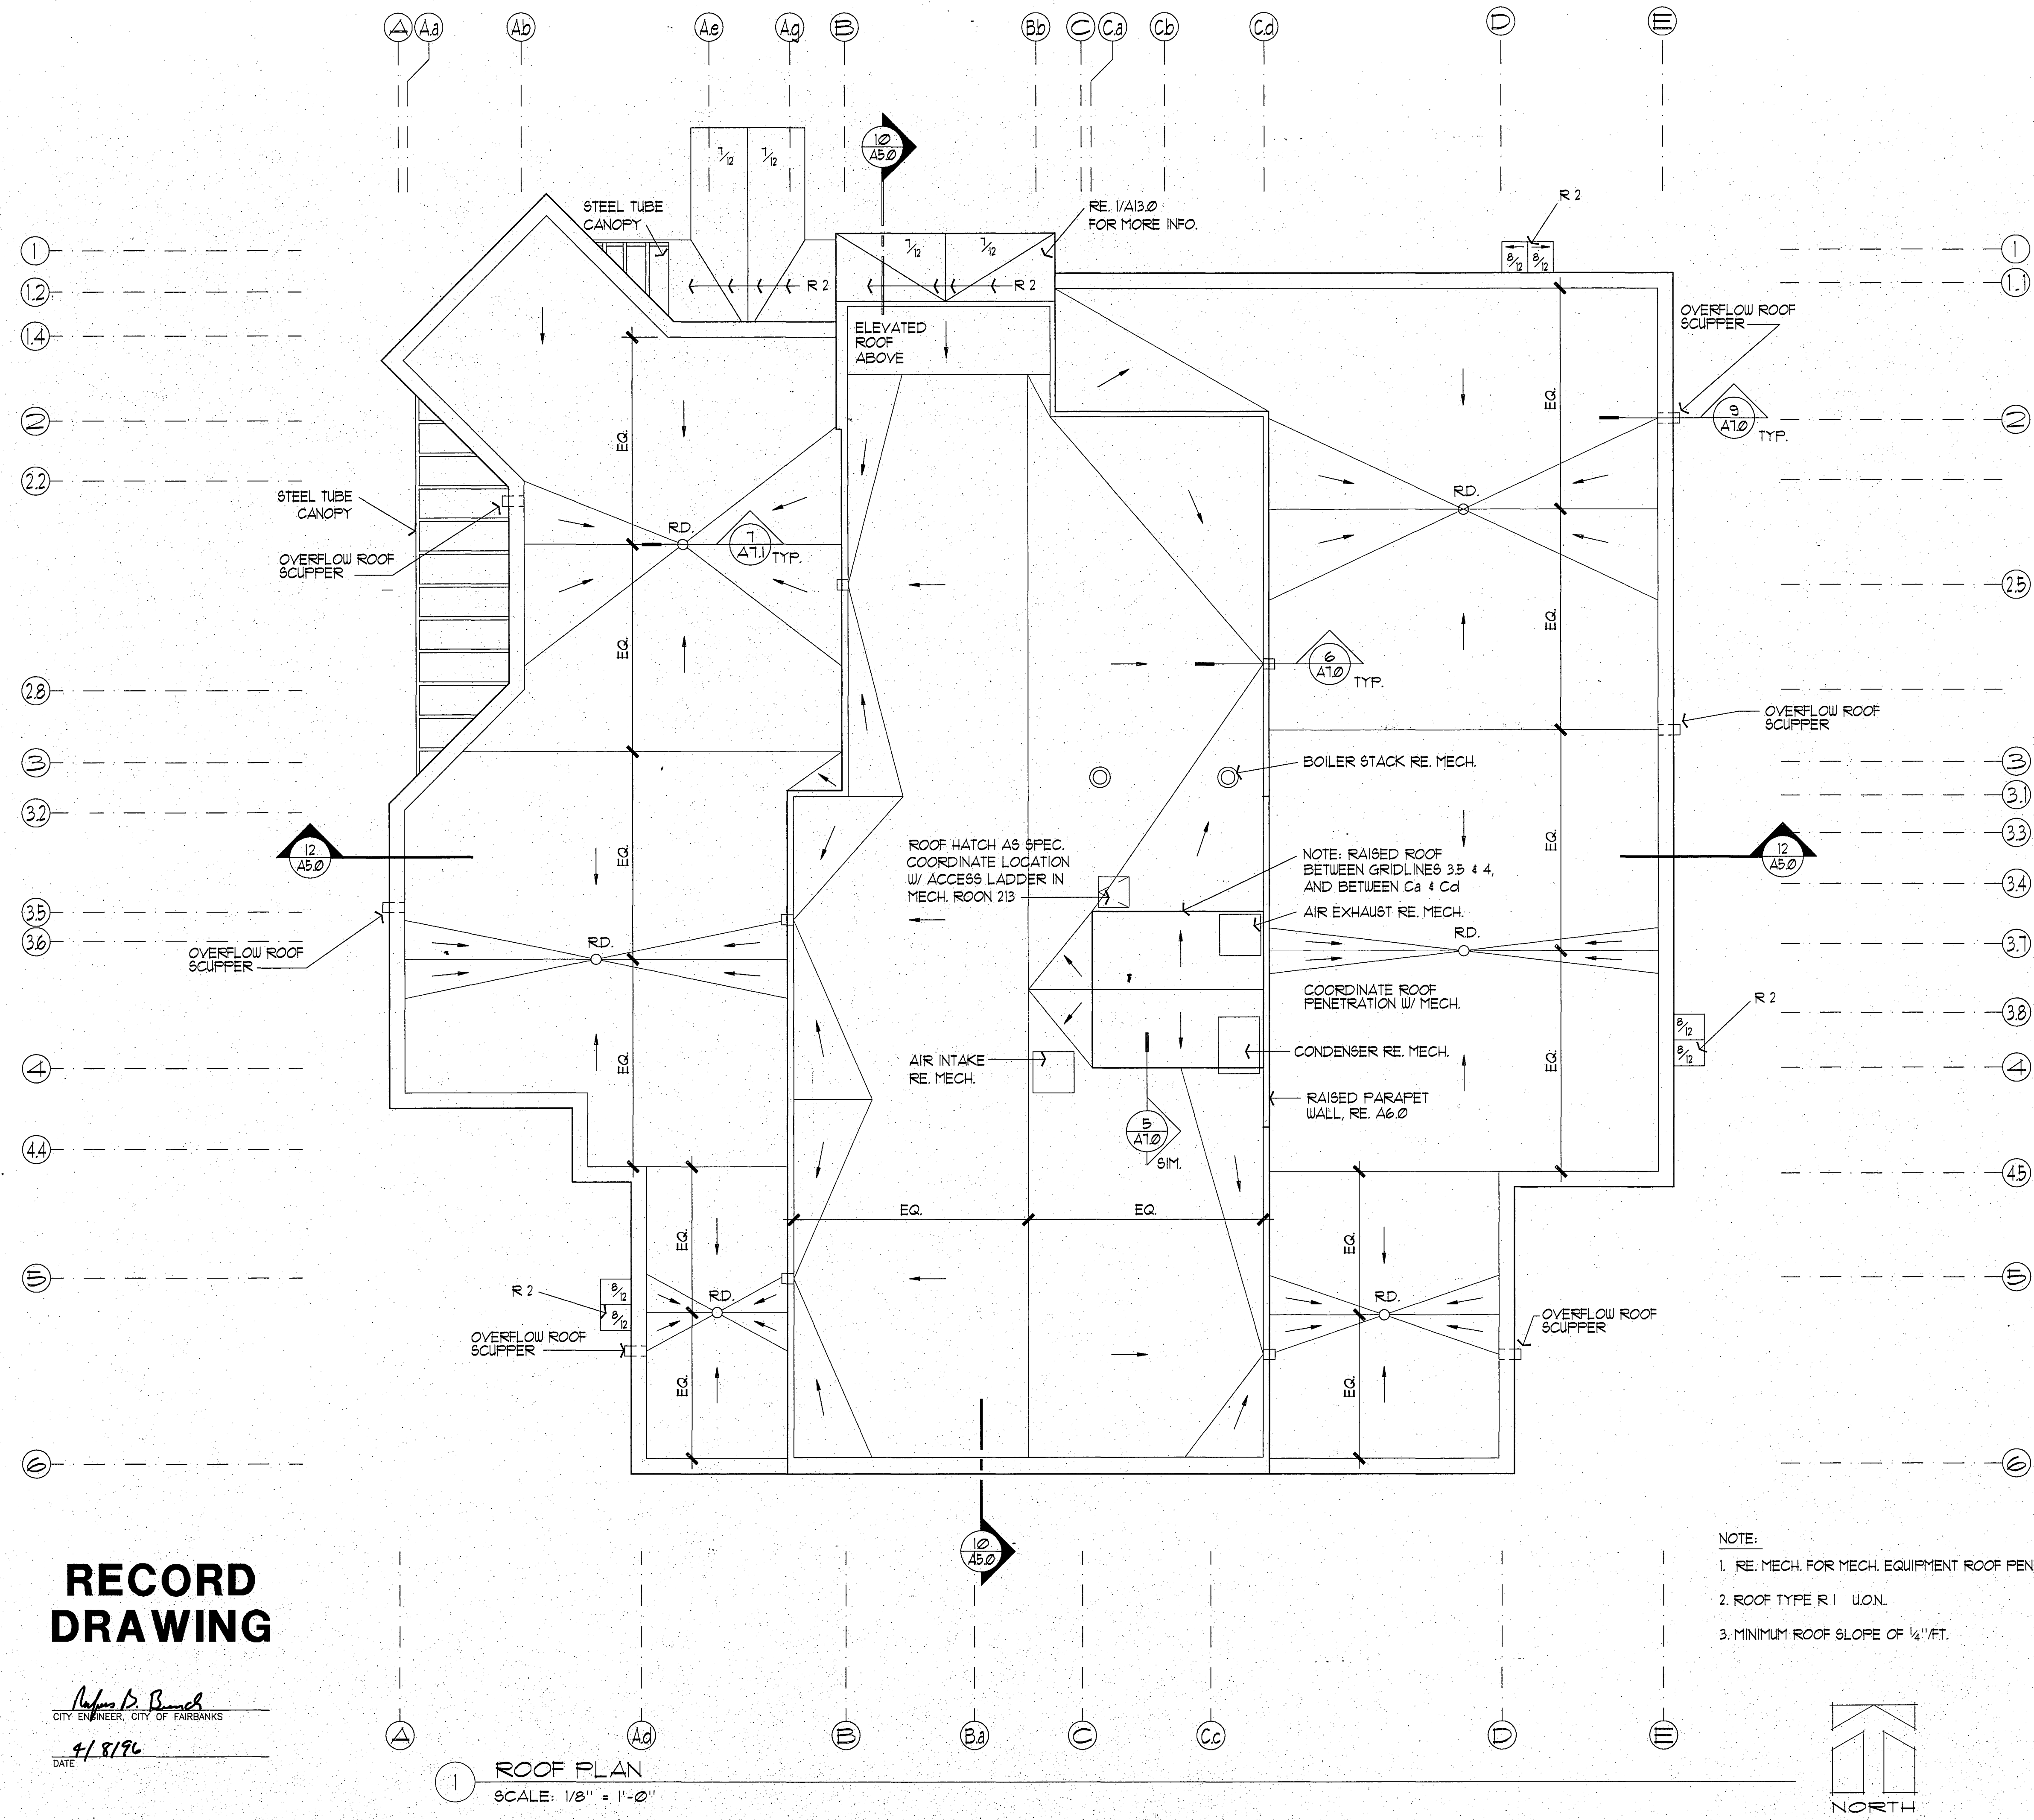

**RECORD
DRAWING**

Rufus D. Bunch
CITY ENGINEER, CITY OF FAIRBANKS
DATE: 4/8/96


1 ROOF PLAN
SCALE: 1/8" = 1'-0"

- NOTE:
1. RE. MECH. FOR MECH. EQUIPMENT ROOF PENETRATIONS.
 2. ROOF TYPE R1 U.O.N.
 3. MINIMUM ROOF SLOPE OF 1/4" / FT.



City of Fairbanks
FAIRBANKS HEALTH CENTER
Fairbanks, Alaska

**LIVINGSTON
STONE**
Architecture Engineering
Interior Design Planning
3900 Arctic Blvd. Suite 301
Anchorage, Alaska 99503-5790
(907) 562-2058

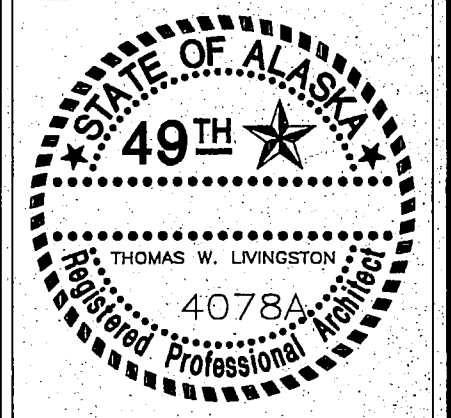


PROJECT NO. 115.00
DRAWN BY ALS
CHECKED BY JB,JA
DATE DEC 9, 1992
REVISED

TITLE
**ROOF
PLAN**

SHEET NO.

A4.0

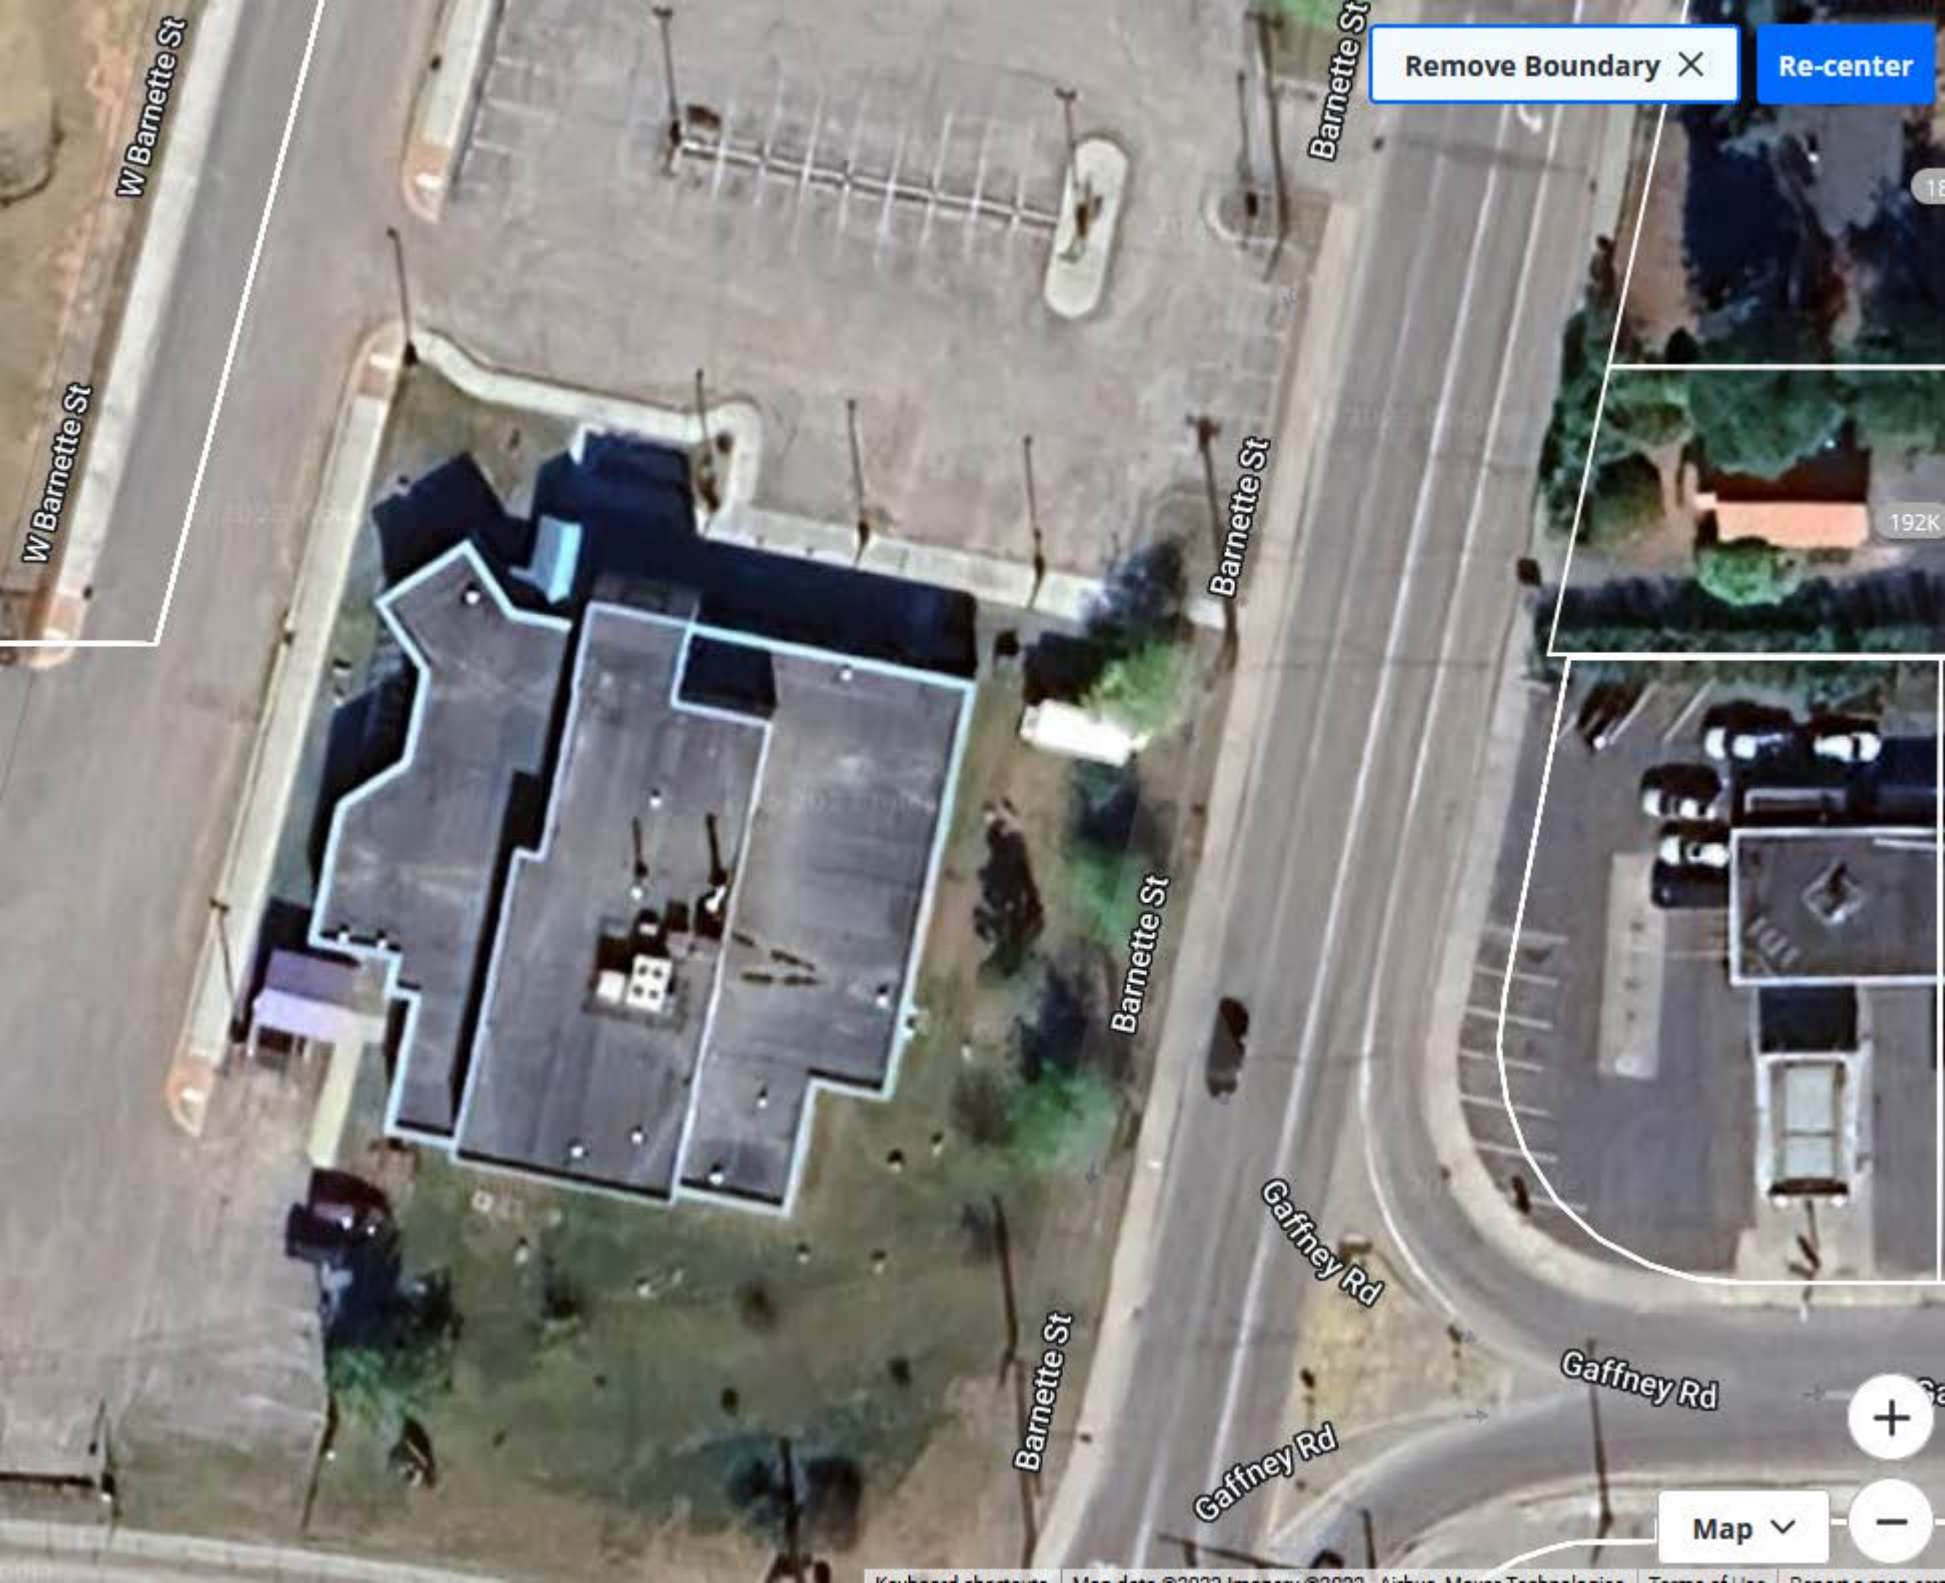

Remove Boundary X

Re-center

Map v

