


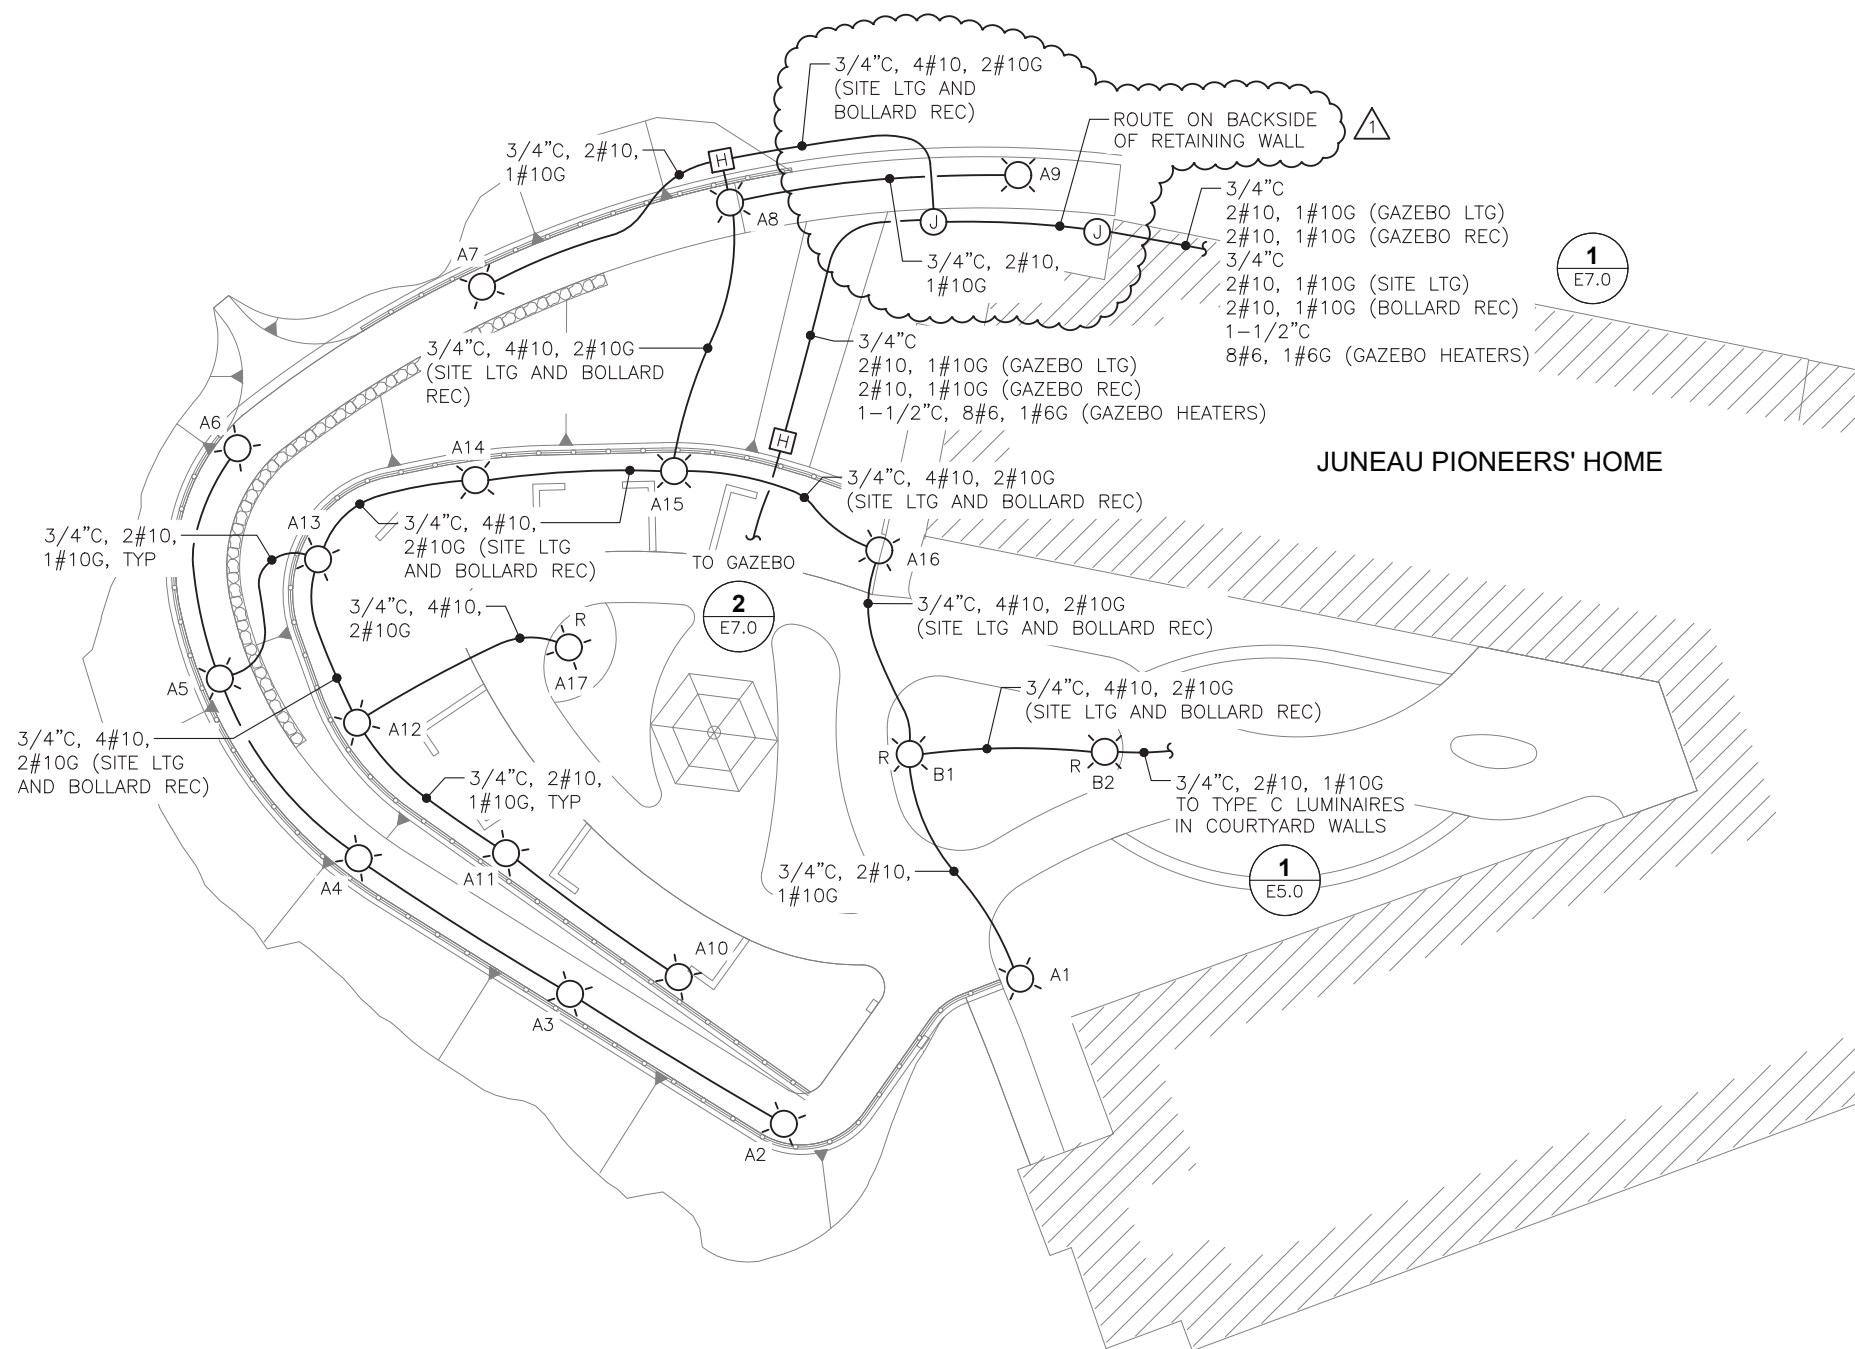

1 SITE PLAN - BASE BID
SCALE: 1" = 15'



ADDENDUM 1



AK | DFCS
ALASKA DEPARTMENT OF
FAMILY AND COMMUNITY
SERVICES



PO BOX 241056, DOUGLAS, ALASKA 99824
PH: (907) 957-8418

REVISIONS					
REV.	DATE	DESCRIPTION	DWN.	CKD.	APP.
1	6/28/24	REVISE CONDUIT ROUTE AT RETAINING WALL	BJB	BJB	BJB




ENGINEERS, INC.

9360 Glacier Highway Ste 100
Juneau, Alaska 99801
Phone: 907-586-2093
Fax: 907-586-2099
www.pndengineers.com

DESIGN: BJB CHECKED: BJB
DRAWN: BJB APPROVED: BJB

SCALE:
AS NOTED

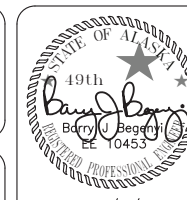

DATE: 6/7/24

ALASKA DEPT. OF FAMILY & COMMUNITY SERVICES
JUNEAU PIONEERS HOME
COURTYARD RENOVATIONS
PROJECT NO.: ANC 24-43C

SHEET TITLE:

**SITE PLAN
BASE BID**

PND PROJECT NO.: 212077

C.A.N. NO.: AECC250

E3.0