



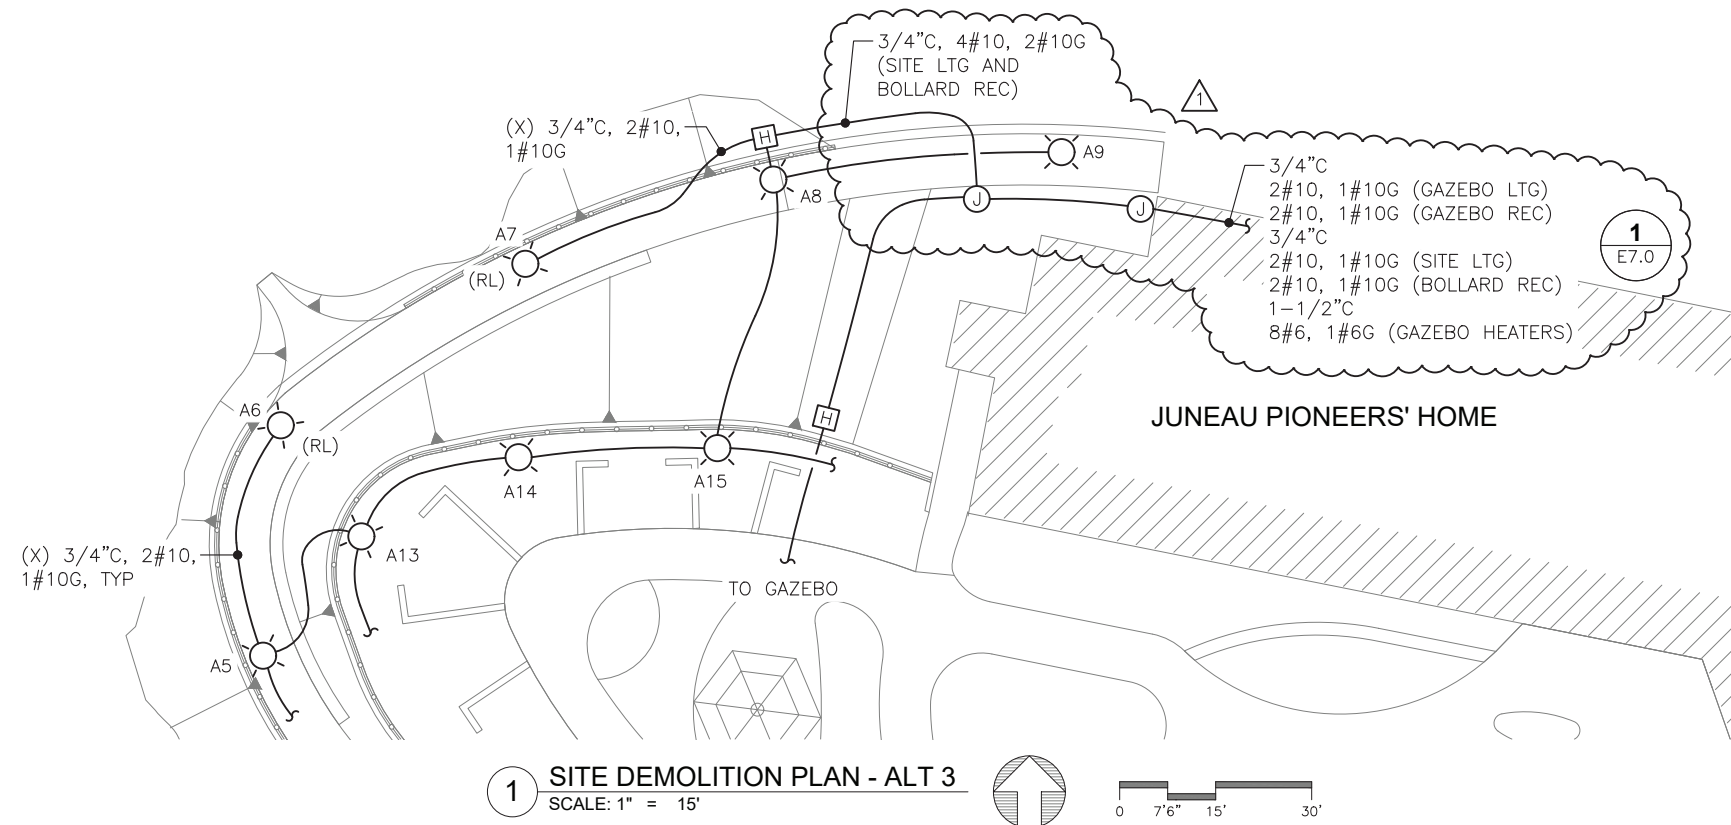

1 SITE DEMOLITION PLAN - ALT 3
SCALE: 1" = 15'

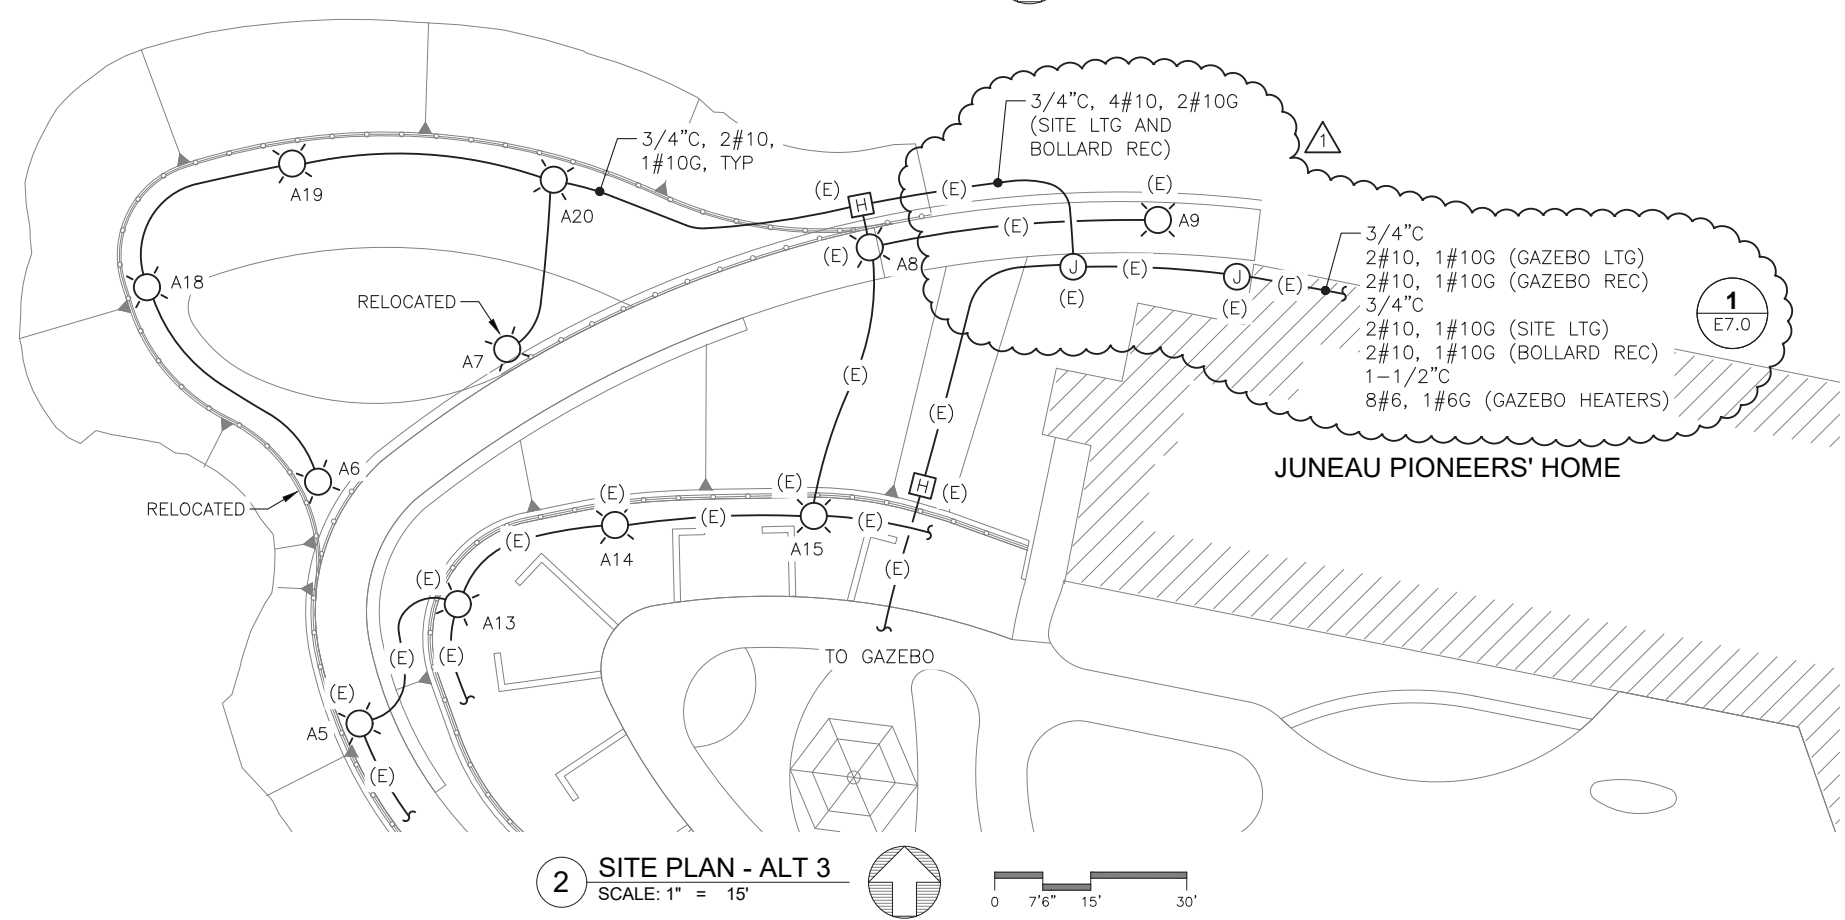

2 SITE PLAN - ALT 3
SCALE: 1" = 15'

ADDENDUM 1



AK | DFCS


ALASKA DEPARTMENT OF
FAMILY AND COMMUNITY
SERVICES



EGENYI
ENGINEERING, LLC

PO BOX 241056, DOUGLAS, ALASKA 99824
PH: (907) 957-8418

REVISIONS					
REV.	DATE	DESCRIPTION	DWN.	CKD.	APP.
1	6/28/24	REVISE CONDUIT ROUTE AT RETAINING WALL	BJB	BJB	BJB

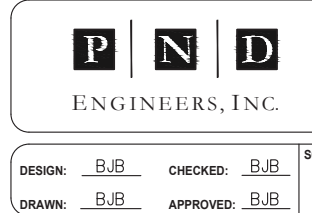


P | N | D

ENGINEERS, INC.

9360 Glacier Highway Ste 100
Juneau, Alaska 99801
Phone: 907-586-2093
Fax: 907-586-2099
www.pndengineers.com

DESIGN: BJB CHECKED: BJB SCALE: AS NOTED

DRAWN: BJB APPROVED: BJB

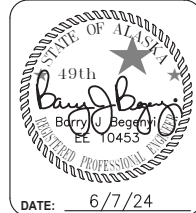

DATE: 6/7/24

ALASKA DEPT. OF FAMILY & COMMUNITY SERVICES
JUNEAU PIONEERS HOME
COURTYARD RENOVATIONS
PROJECT NO.: ANC 24-43C

SHEET TITLE:
**DEMOLIITON AND SITE PLANS
ALT 3**

PND PROJECT NO.: 212077 C.A.N. NO.: AECC250

E4.0