



4 PILE PLAN (ADDED LEVEL OF FRAMING)
1/4" = 1'-0"

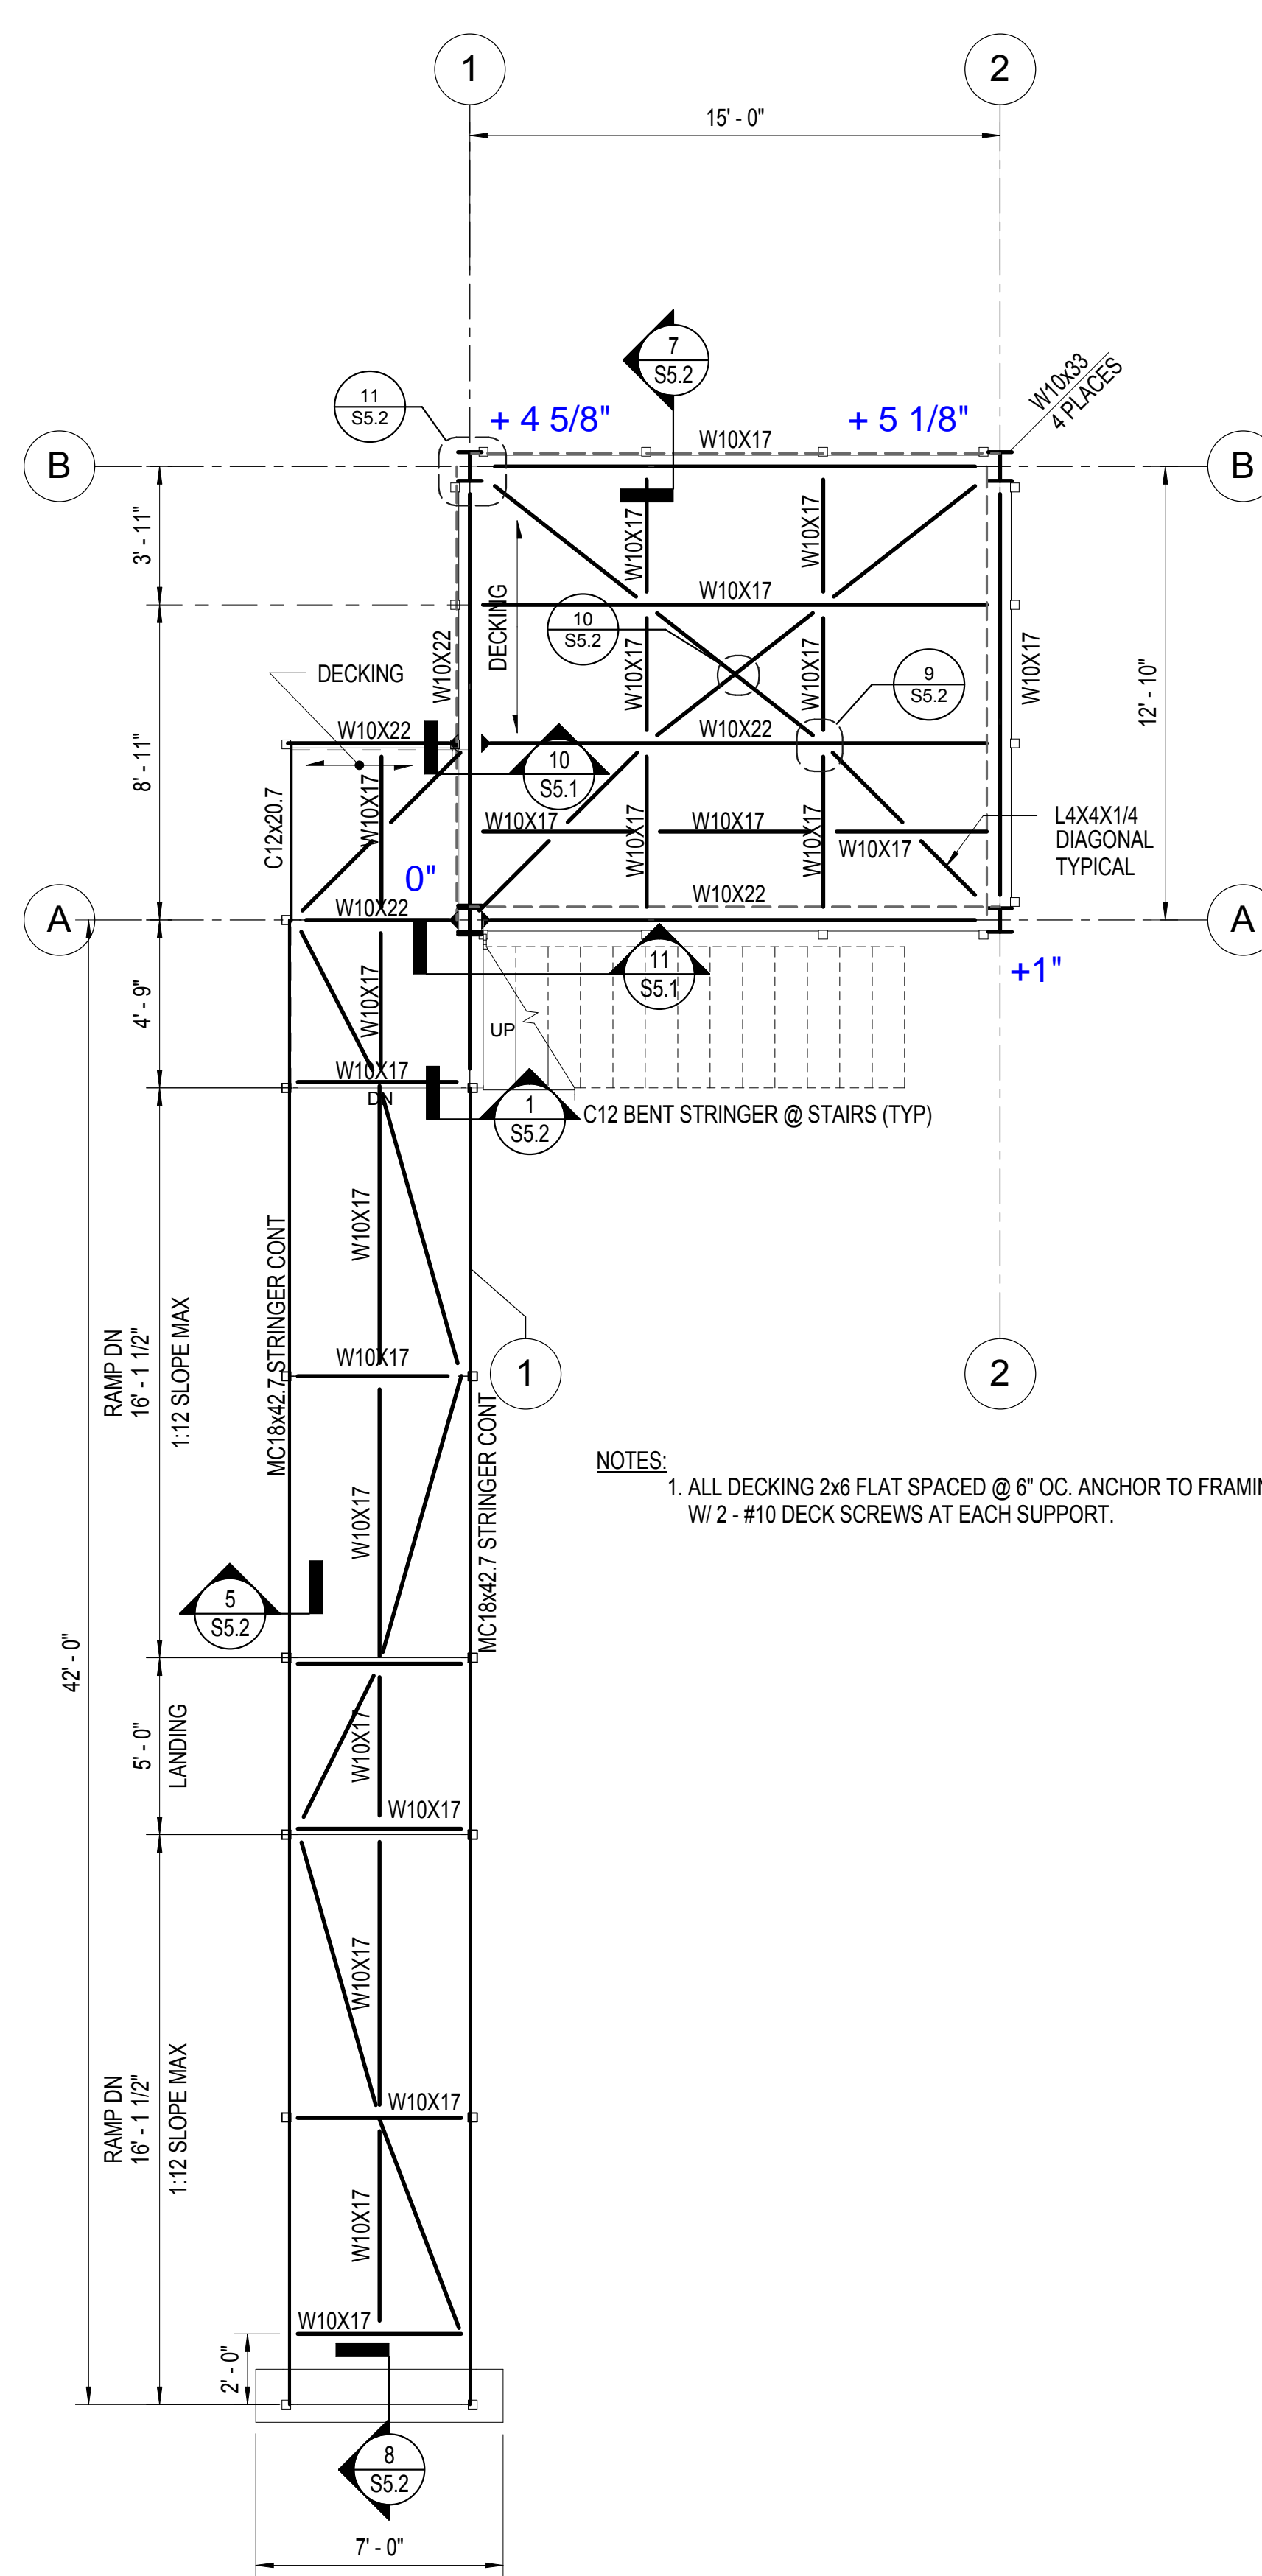


1 LOWER LEVEL FRAMING
1/4" = 1'-0"

NOTES:
1. ALL DECKING 2x6 FLAT SPACED @ 6" OC. ANCHOR TO FRAMING
W/ 2 - #10 DECK SCREWS AT EACH SUPPORT.

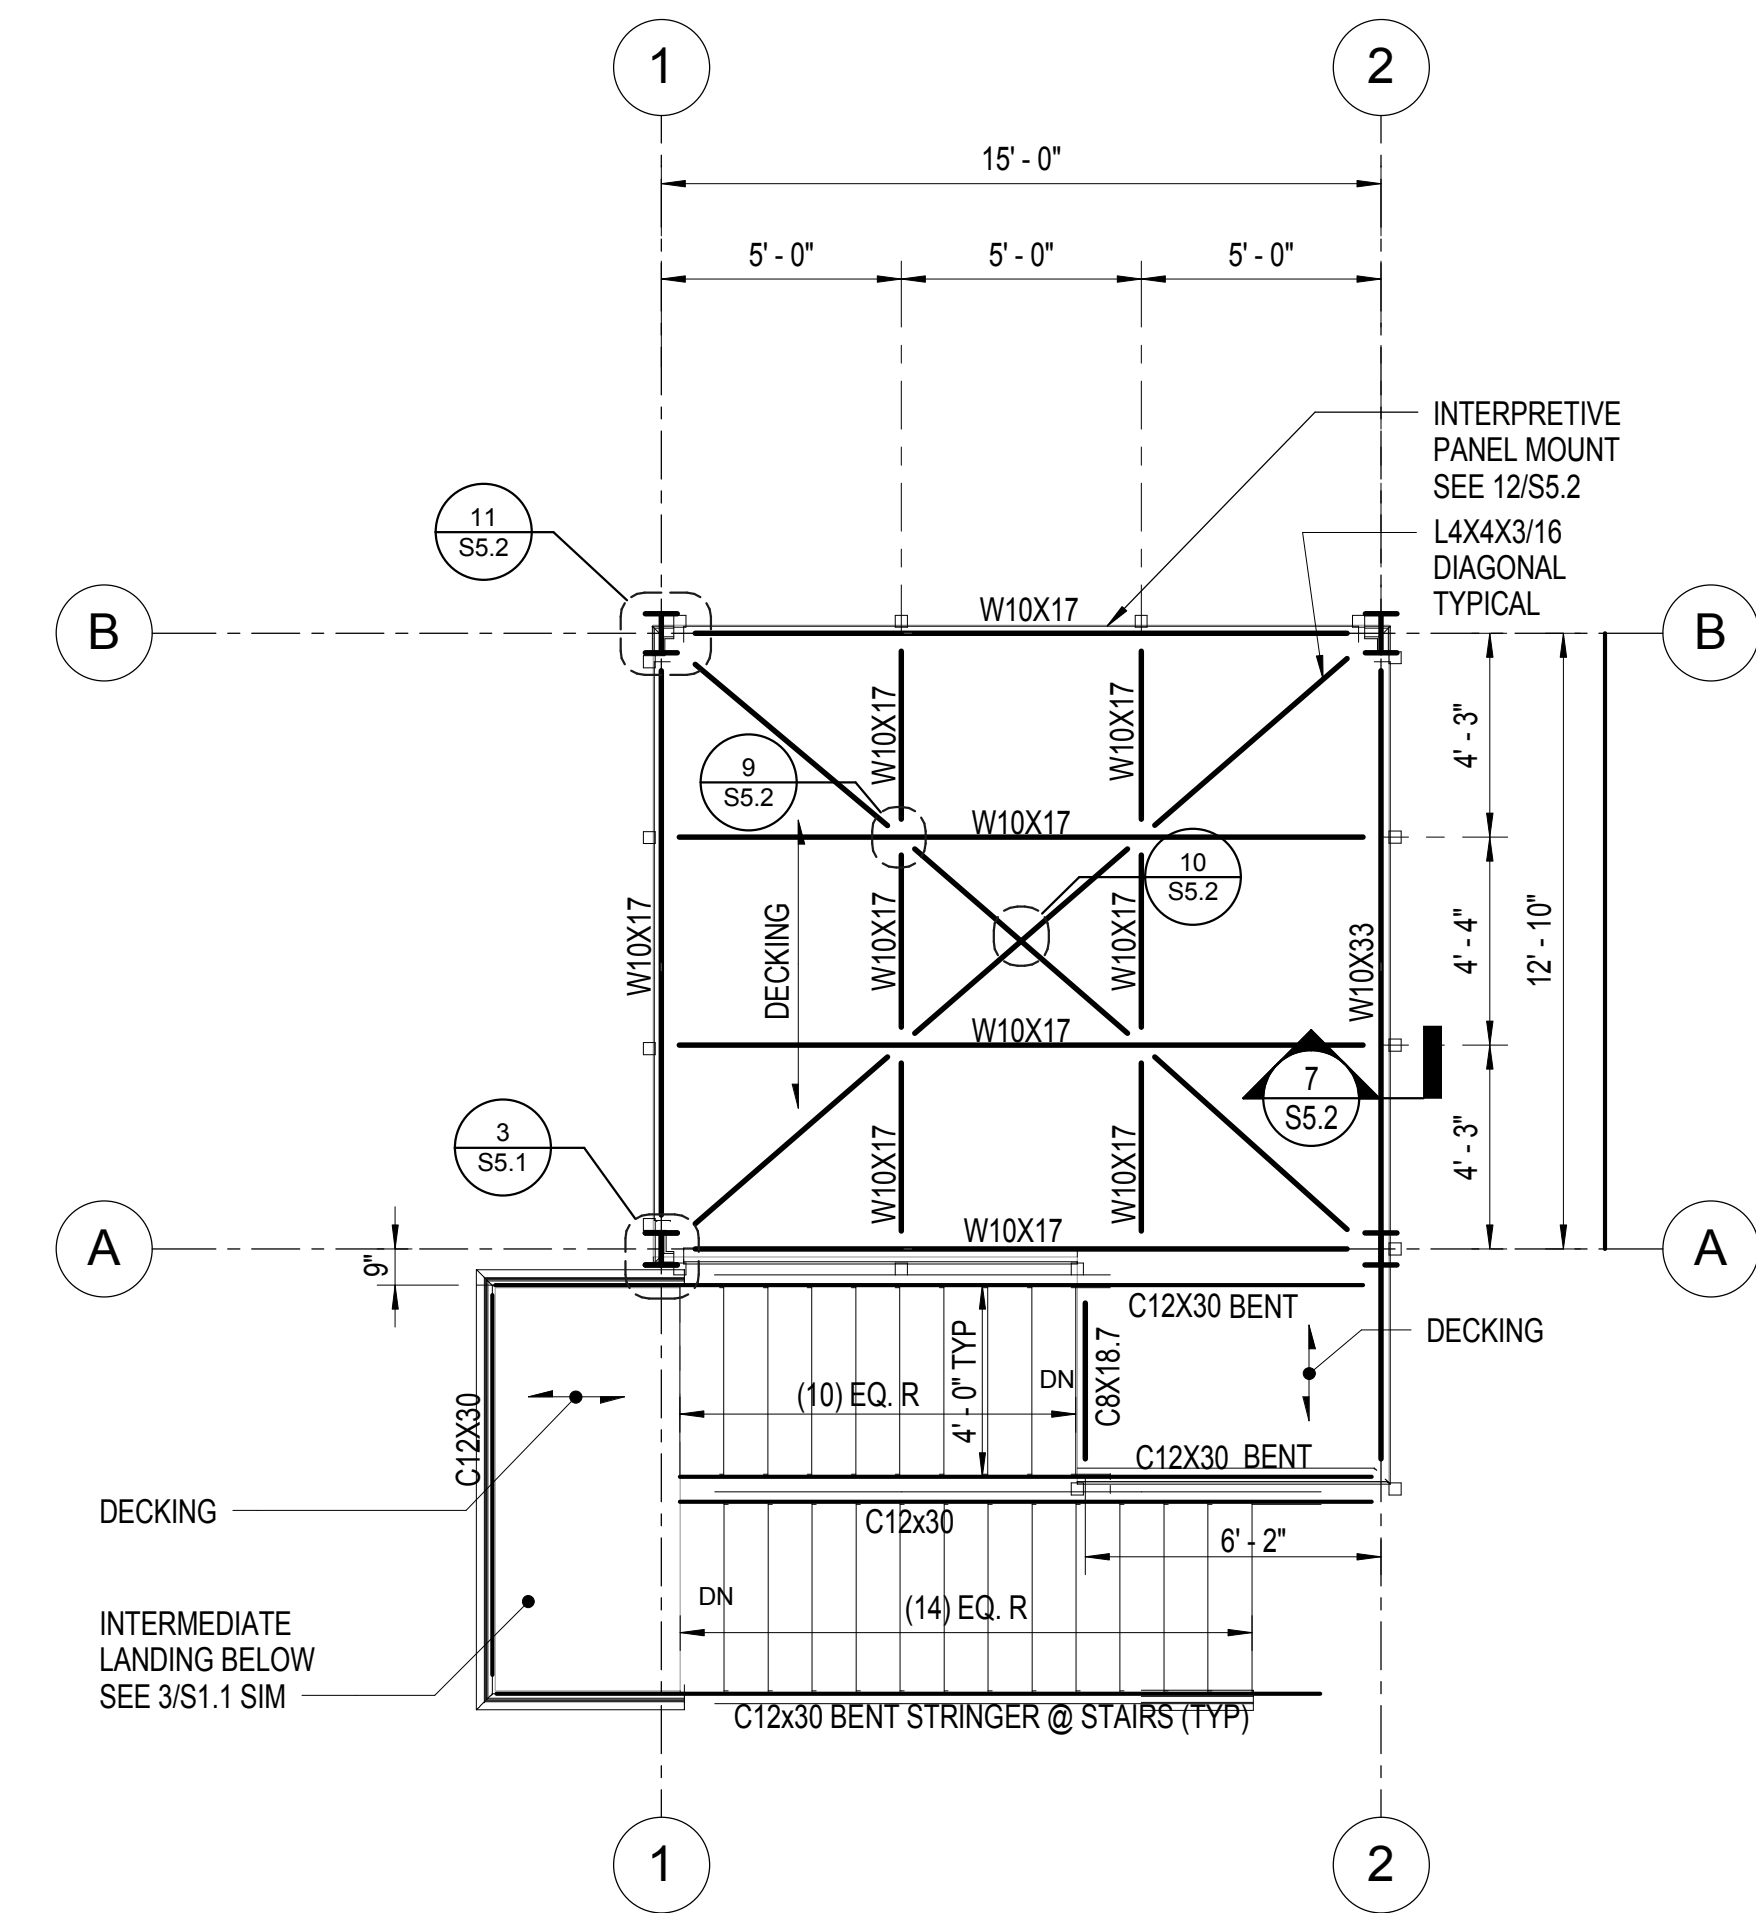

2 UPPER LEVEL FRAMING
1/4" = 1'-0"

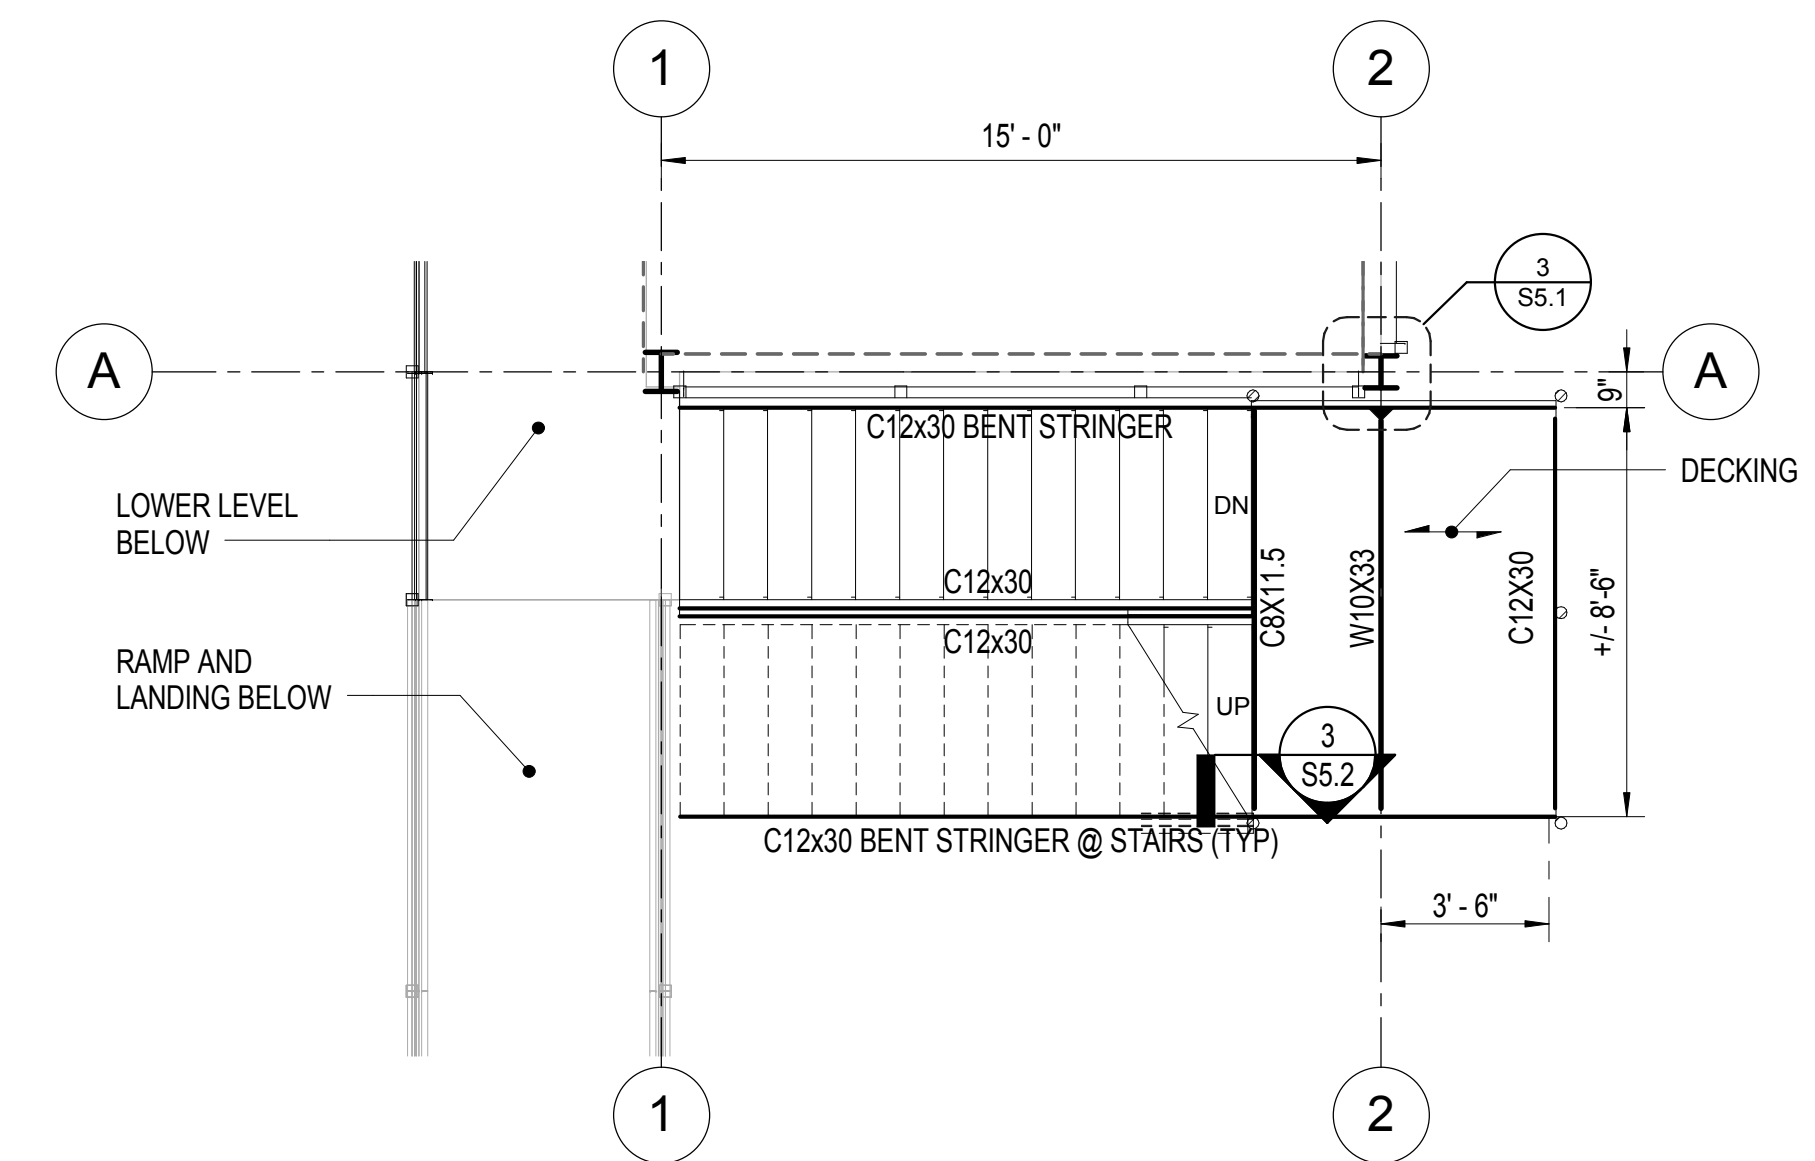

3 INTERMEDIATE LANDING (OPPOSITE LANDING SIMILAR)
1/4" = 1'-0"

Revisions	
#	Date
1	2-6-2014
2	2-19-2014

Drawn	Date
CMS	1-31-2013
Checked	Job No.
DLB	211090

Sheet Contents
FRAMING PLANS

Drawing No.
S1.1