




GENERAL LOCATION MAP

(KETCHIAKN C-6 QUAD MAP, T73S, R90E, SEC 20,29)

 

APPLICANT NAME: MARBLE SEAFOODS
 WATERBODY: CLOVER PASSAGE
 REGION: KETCHIKAN, SOUTHEAST ALASKA

PROJECT NO. 112320	SCALE: 1" = 1 MILE	DRAWN BY: T.S.S.	CHECKED BY: BH	DATE: 4-14-24	SHEET NO. 1
-----------------------	-----------------------	---------------------	-------------------	------------------	----------------

 
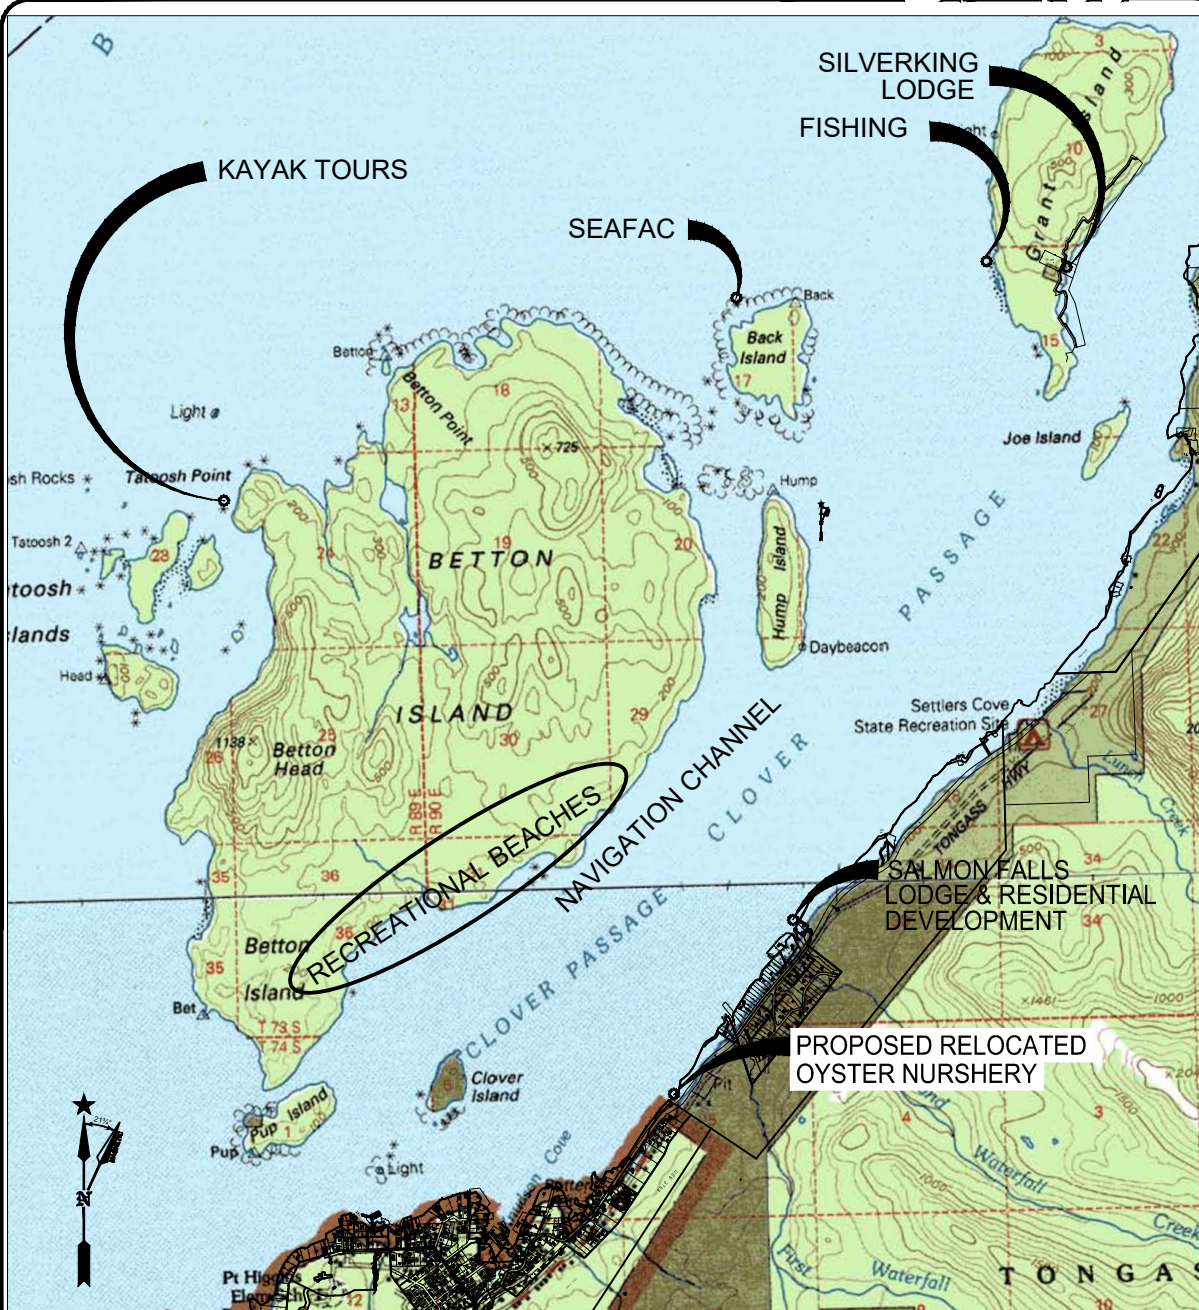


GENERAL LOCATION MAP

CHART 17422
USES WITHIN 3 MILES

APPLICANT NAME: MARBLE SEAFOODS
WATERBODY: CLOVER PASSAGE
REGION: KETCHIKAN, SOUTHEAST ALASKA



PROJECT NO. 112320	SCALE: 1" = 1 MILE	DRAWN BY: T.S.S.	CHECKED BY: BH	DATE: 4-14-24	SHEET NO. 2
-----------------------	-----------------------	---------------------	-------------------	------------------	----------------

 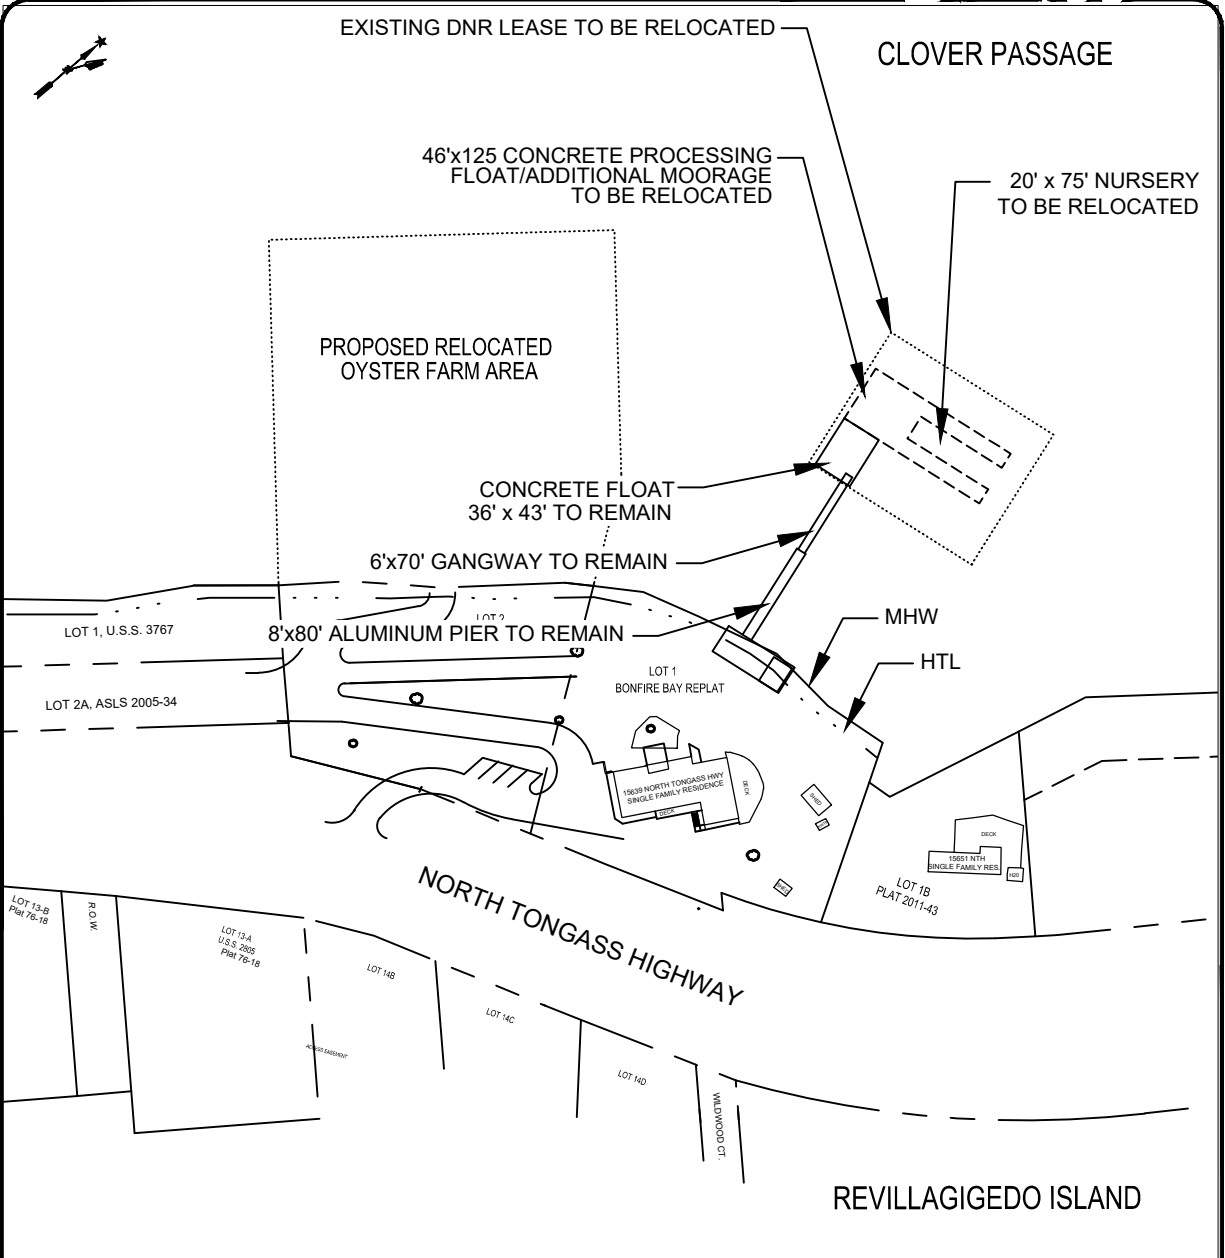

EXISTING LEASE PARCEL NO. 2 COORDINATES		
CORNER	LATITUDE	LONGITUDE
SW	55°28.9848'N	131°46.4662'W
SE	55°28.9673'N	131°46.4521'W
NW	55°28.9556'N	131°46.4893'W
NE	55°28.9726'N	131°46.5043'W

EXISTING CONDITIONS MAP
NOAA CHART 17422

PROJECT NO. 112320	SCALE: 1" = 100'	DRAWN BY: T.S.S.	CHECKED BY: BH	DATE: 2-10-25	SHEET NO. 3
-----------------------	---------------------	---------------------	-------------------	------------------	----------------

 
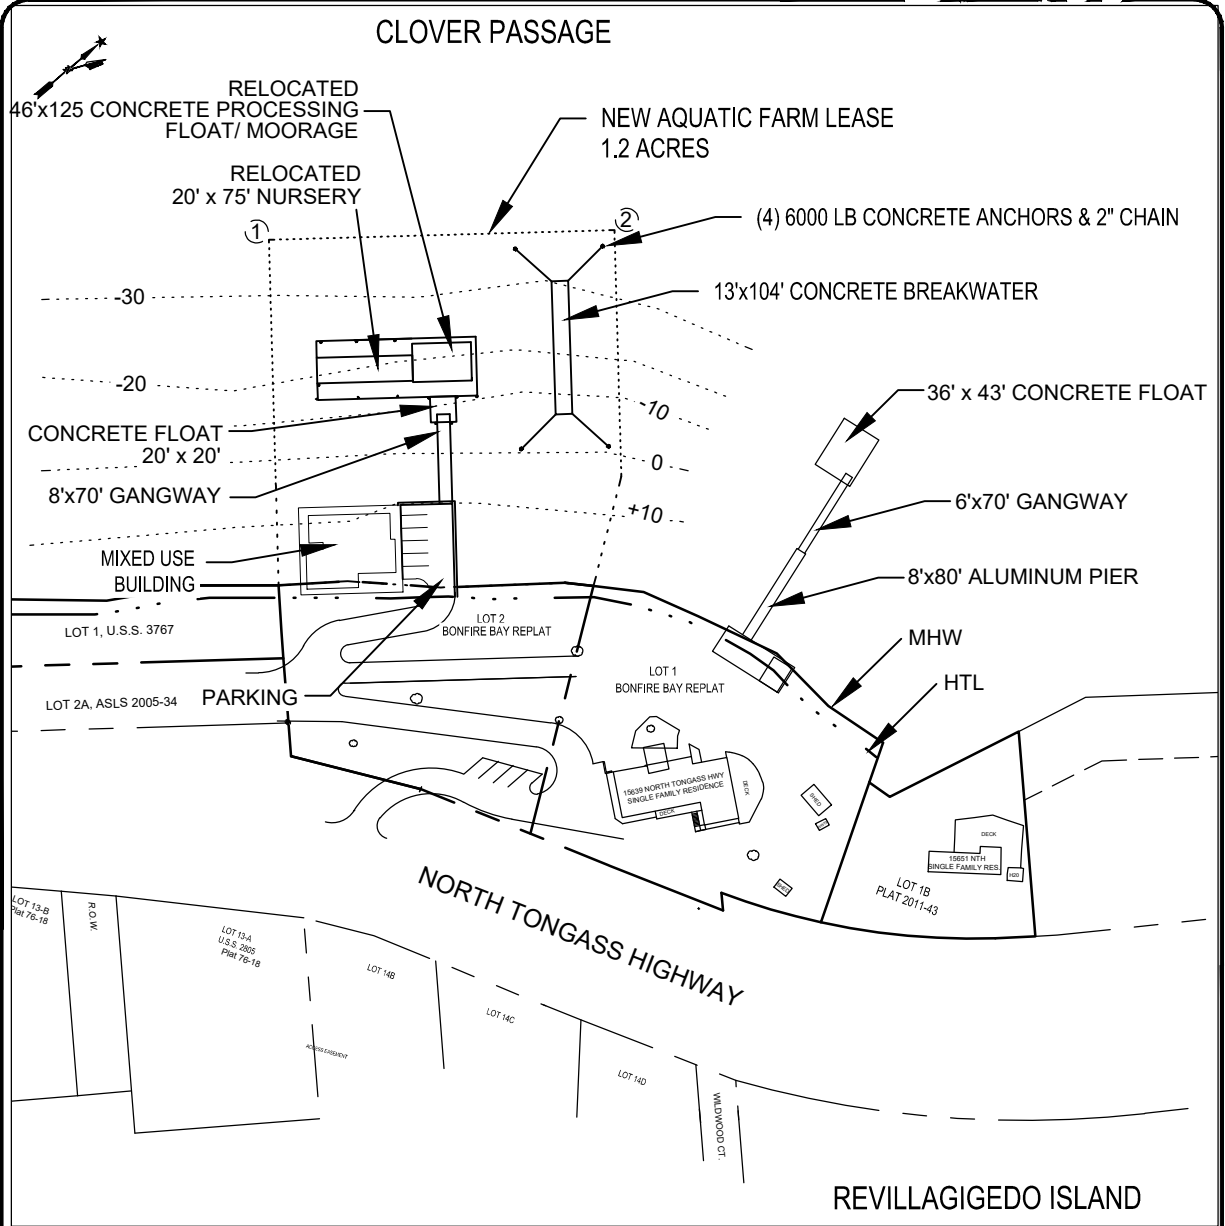


NEW LEASE PARCEL NO. 2 COORDINATES		
CORNER	LATITUDE	LONGITUDE
① E	55°28.9242'N	131°46.6284'W
② N	55°28.9590'N	131°46.5798'W

SITE PLAN MAP


NOAA CHART 17422

PROJECT NO. 112320	SCALE: 1" = 100'	DRAWN BY: T.S.S.	CHECKED BY: BH	DATE: 2-10-25	SHEET NO. 4
-----------------------	---------------------	---------------------	-------------------	------------------	----------------

 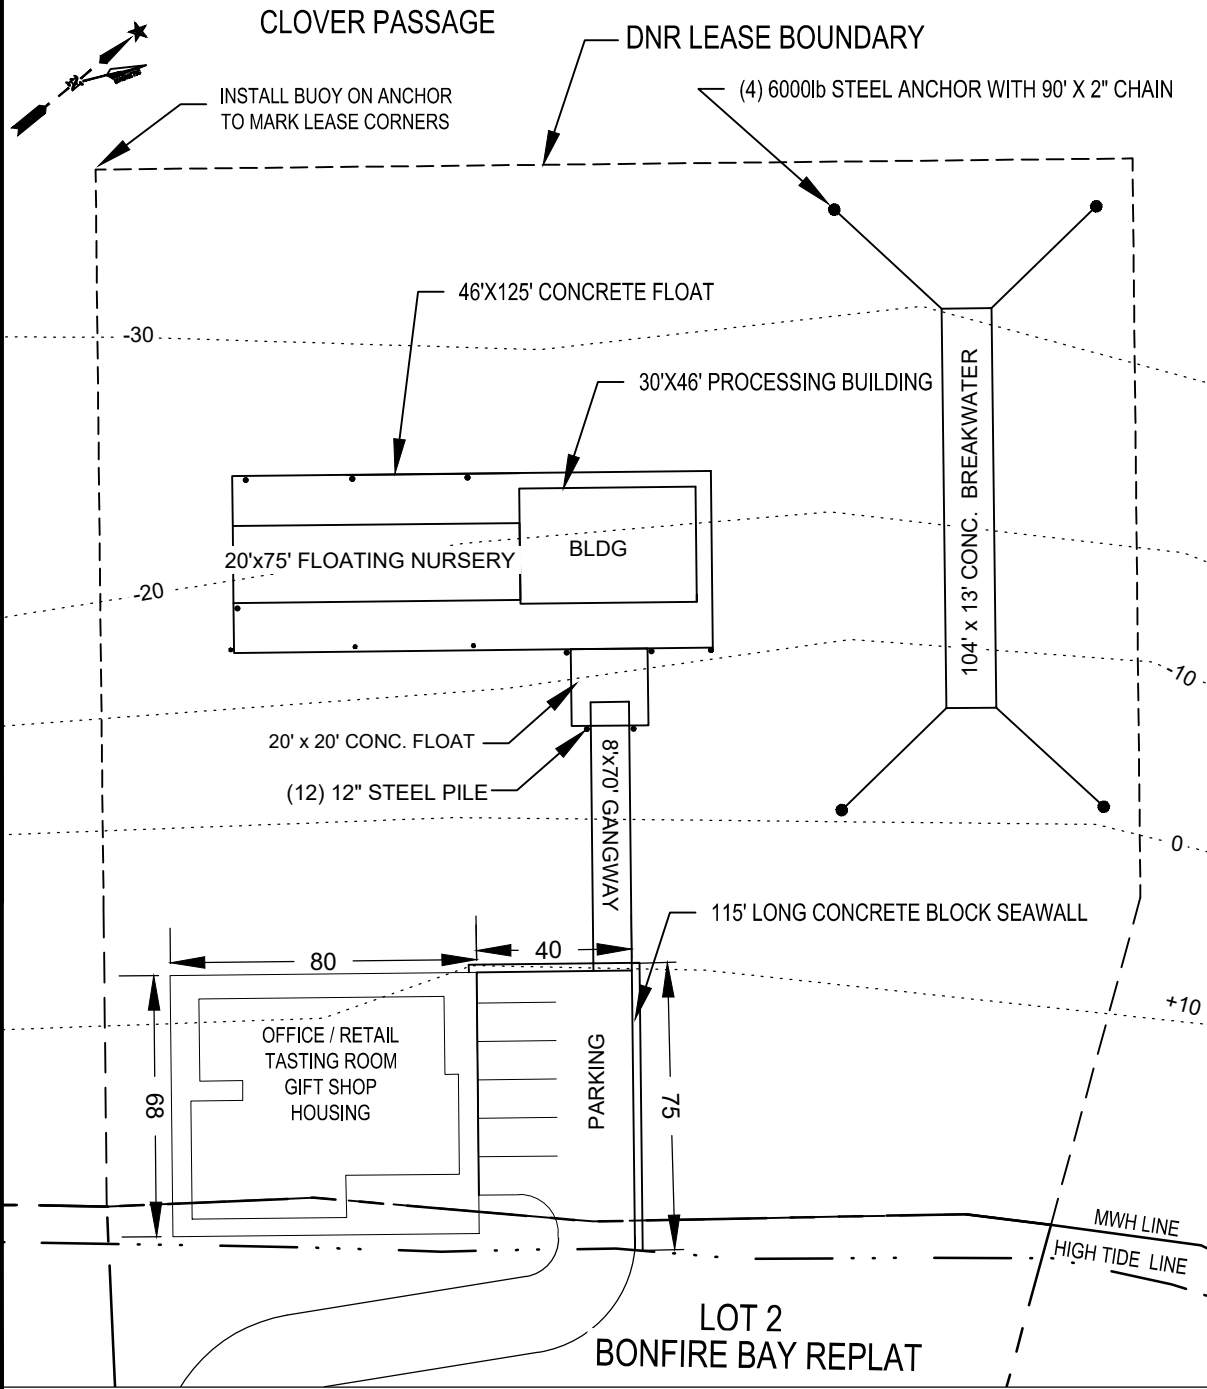


PARCEL 2 SITE PLAN MAP
NOAA CHART 17422

PROJECT NO. 112320	SCALE: 1" = 100'	DRAWN BY: T.S.S.	CHECKED BY: BH	DATE: 2-10-25	SHEET NO. 5
-----------------------	---------------------	---------------------	-------------------	------------------	----------------

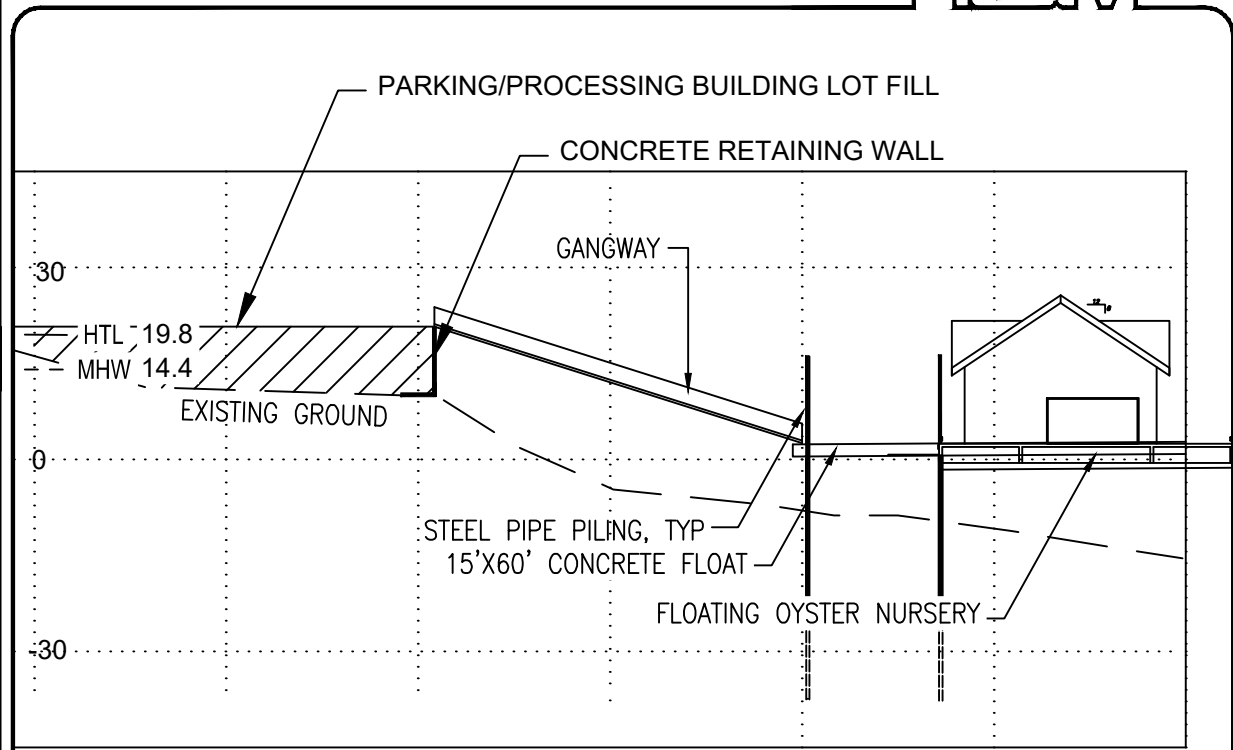


GANGWAY SECTION VIEW

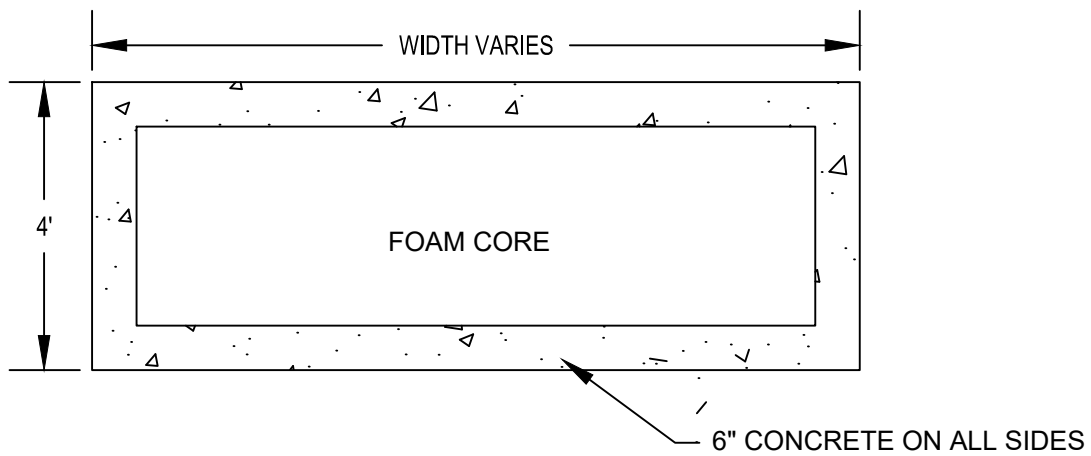


TYPICAL FLOAT/BREAKWATER

PROJECT NO. 112320	SCALE: AS NOTED	DRAWN BY: T.S.S.	CHECKED BY: BH	DATE: 4-14-24	SHEET NO. 6
-----------------------	--------------------	---------------------	-------------------	------------------	----------------

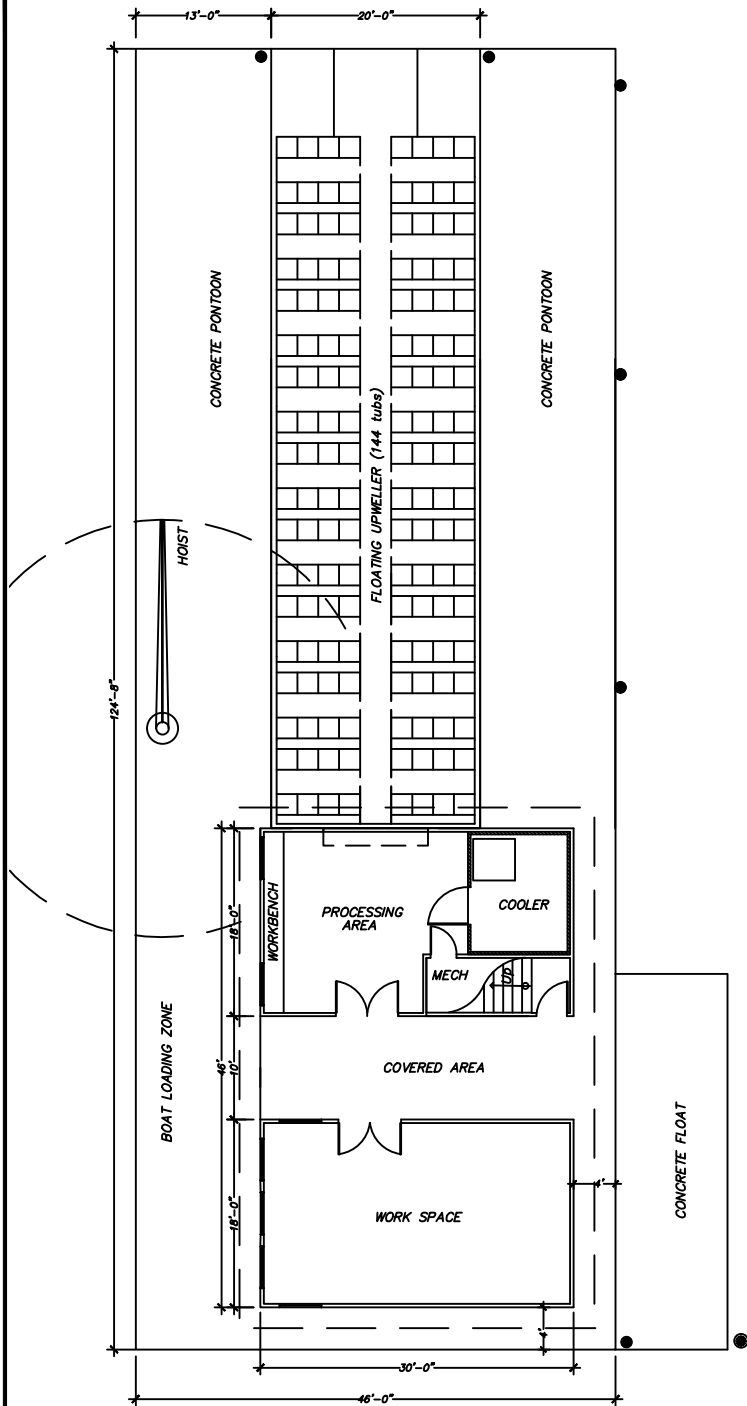


FLOATING NURSERY BUILDING PLAN VIEW

PROJECT NO. 112320	SCALE: AS NOTED	DRAWN BY: T.S.S.	CHECKED BY: BH	DATE: 4-14-24	SHEET NO. 7
-----------------------	--------------------	---------------------	-------------------	------------------	----------------

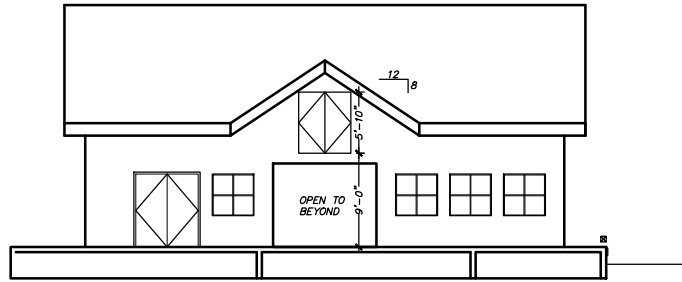


1 Floating Processing Building Elevation
 $\frac{3}{32}'' = 1' - 0''$

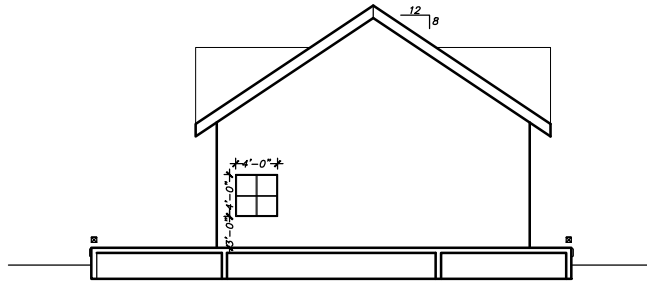


2 Processing Building Elevation
 $\frac{3}{32}'' = 1' - 0''$

PROJECT NO. 112320	SCALE: AS NOTED	DRAWN BY: T.S.S.	CHECKED BY: BH	DATE: 4-14-24	SHEET NO. 8
-----------------------	--------------------	---------------------	-------------------	------------------	----------------

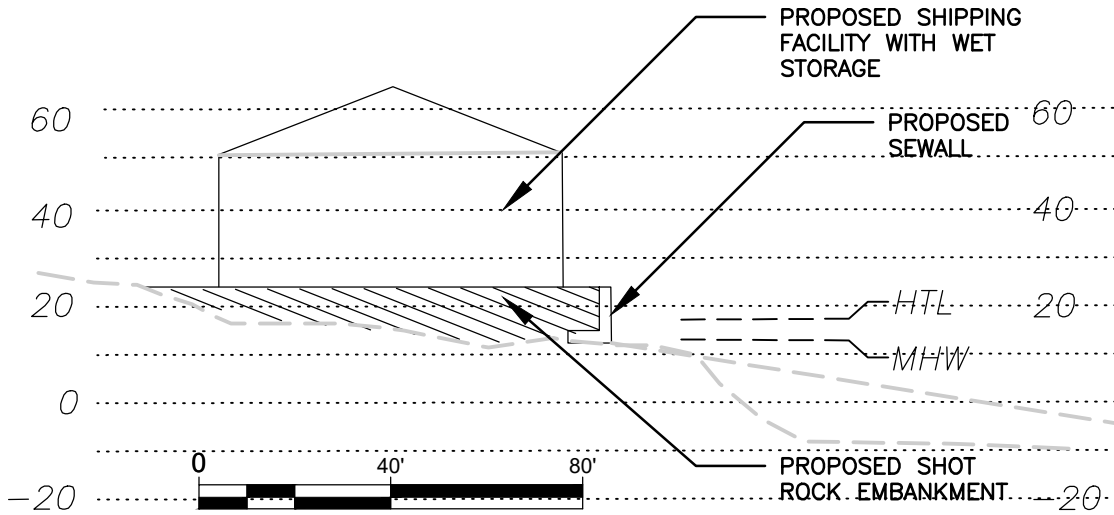

PROCESSING BUILDING SECTION VIEW

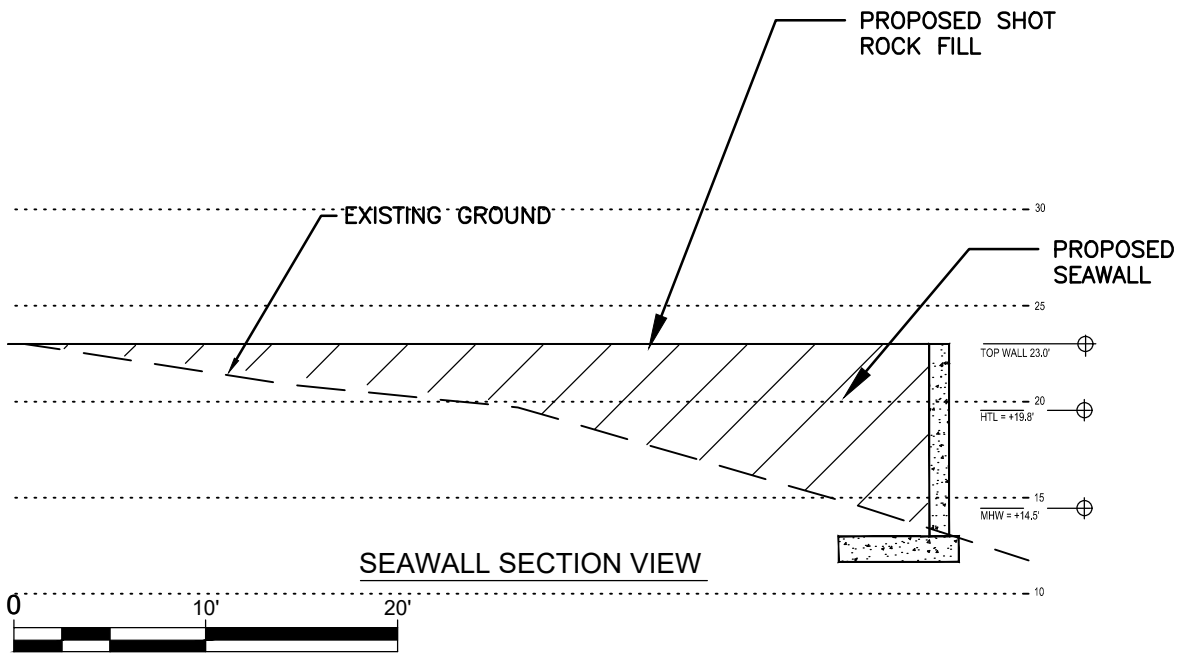

SEAWALL SECTION VIEW

PROJECT NO. 112320	SCALE: AS NOTED	DRAWN BY: T.S.S.	CHECKED BY: BH	DATE: 4-14-24	SHEET NO. 9
-----------------------	--------------------	---------------------	-------------------	------------------	----------------