


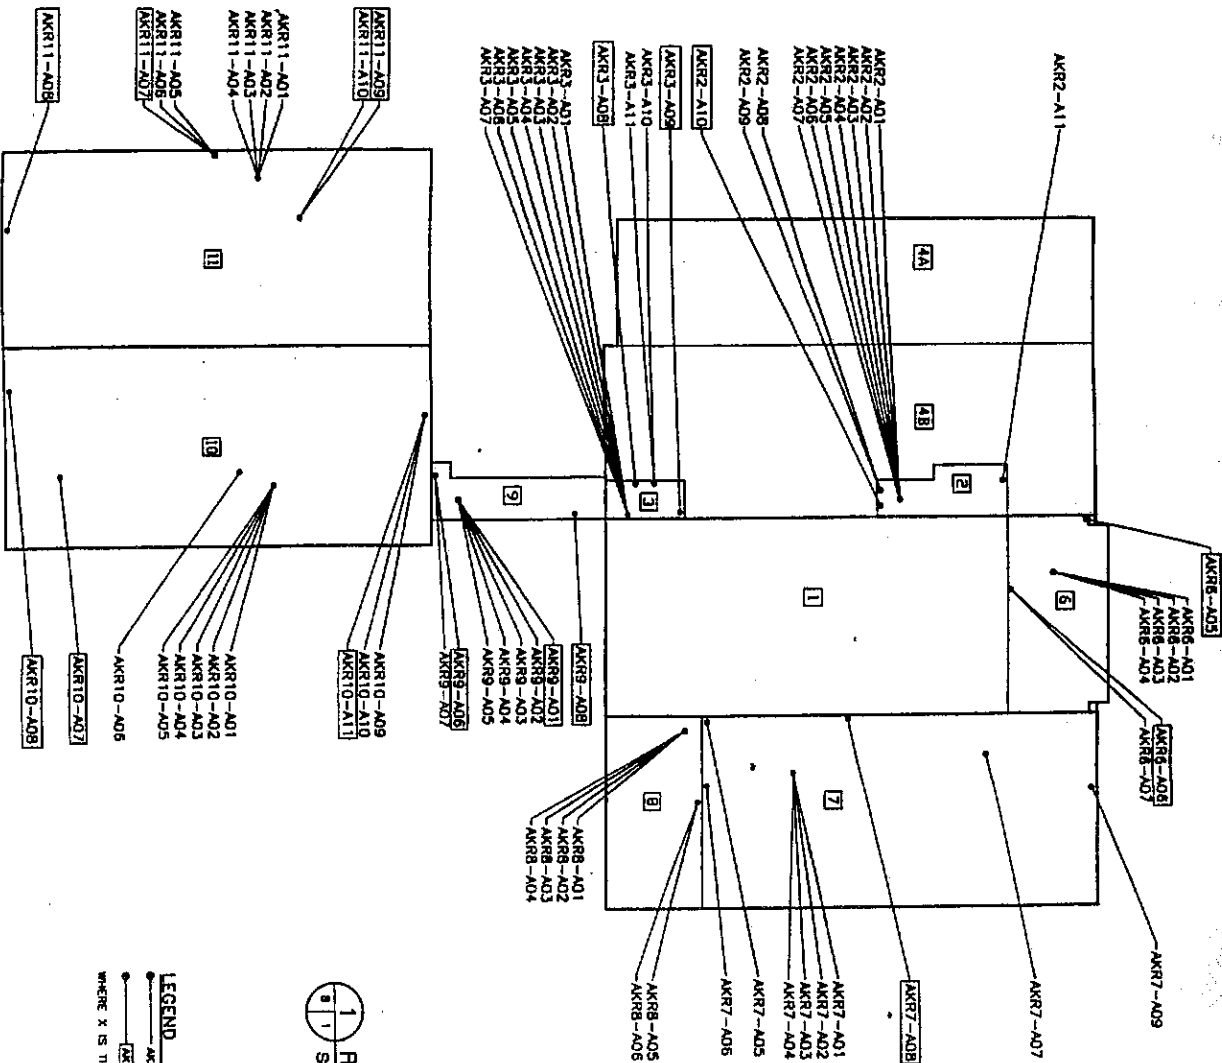

1 ROOF PLAN
SCALE 1/32" = 1'-0"



LEGEND
 ● AKR2-A01 ASBESTOS SAMPLE LOCATION
 ○ AKR2-A01 SAMPLE LOCATIONS WHICH CONTAINED ASBESTOS
 WHERE X IS THE ROOF NUMBER AND Y IS THE SAMPLE NUMBER.

AK. COURT SYSTEM ROOFS SAMPLING LOCATIONS ANCHORAGE, AK

PROJECT NO. 5618
 DESIGNED: B. MORGAN
 DRAWN: GJS
 CHECKED: TBS
 SCALE: AS SHOWN
 DWG. TITLE: SAMPLES
 JOB NO. 5618
 DATE: 10/19/01
S-1
 OF 1

EHS ALASKA
 INCORPORATED
 ENGINEERING, HEALTH & SAFETY CONSULTANTS
 1808 Eagle River Road, Suite 202, Eagle River, AK 99577-2022