


STATE OF ALASKA
DEPARTMENT OF NATURAL RESOURCES
DIVISION OF PARKS
AND
OUTDOOR RECREATION

EAGLE BEACH SRA
MAINTENANCE YARD FENCE
PROJECT No.
71004-5



Vicinity Map

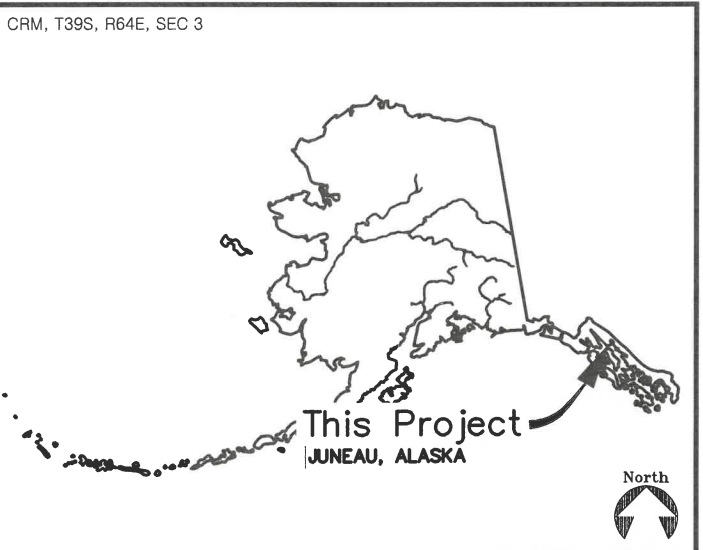

CRM, T39S, R64E, SEC 3

INDEX

- 1. TITLE SHEET
- 1. SITE PLAN
- 2. FENCE DETAILS

The following Division of Parks & Outdoor Rec. standard drawings apply to this project: NONE
The following D.O.T.(Highways) standard plans apply to this project: NONE

STATE OF ALASKA
Department of Natural Resources
Division of Parks & Outdoor Recreation

Recommended:

Rys Miranda

Rys Miranda, P.E.
Chief, Design & Construction

8/11/2026
Date



Approved:

Ricky Gease

Ricky Gease
Director, Alaska State Parks

8/14/2026
Date

- NOTES:
1. AERIAL IMAGERY WAS OBTAINED FROM GOOGLE EARTH AND IS INTENDED FOR INFORMATIONAL PURPOSES ONLY.
 2. PARKS STAFF WILL REMOVE EXISTING CHAIN LINK FENCE AND FENCE POSTS. COORDINATE SCHEDULE WITH THE ENGINEER AND ALLOW FOR TWO WEEKS FOR PARKS STAFF TO REMOVE EXISTING FENCE AND POSTS.
 3. THE ENGINEER SHALL APPROVE THE FINAL FENCE ALIGNMENT AND DRIVE GATE LOCATION.
 4. GATE OPENING FOR DRIVE GATE SHALL BE 16 FEET CENTERED ON THE DRIVEWAY.
 5. FENCING AND DRIVE GATE SHALL BE 8- FEET IN HEIGHT.

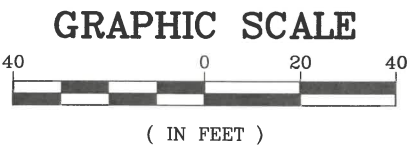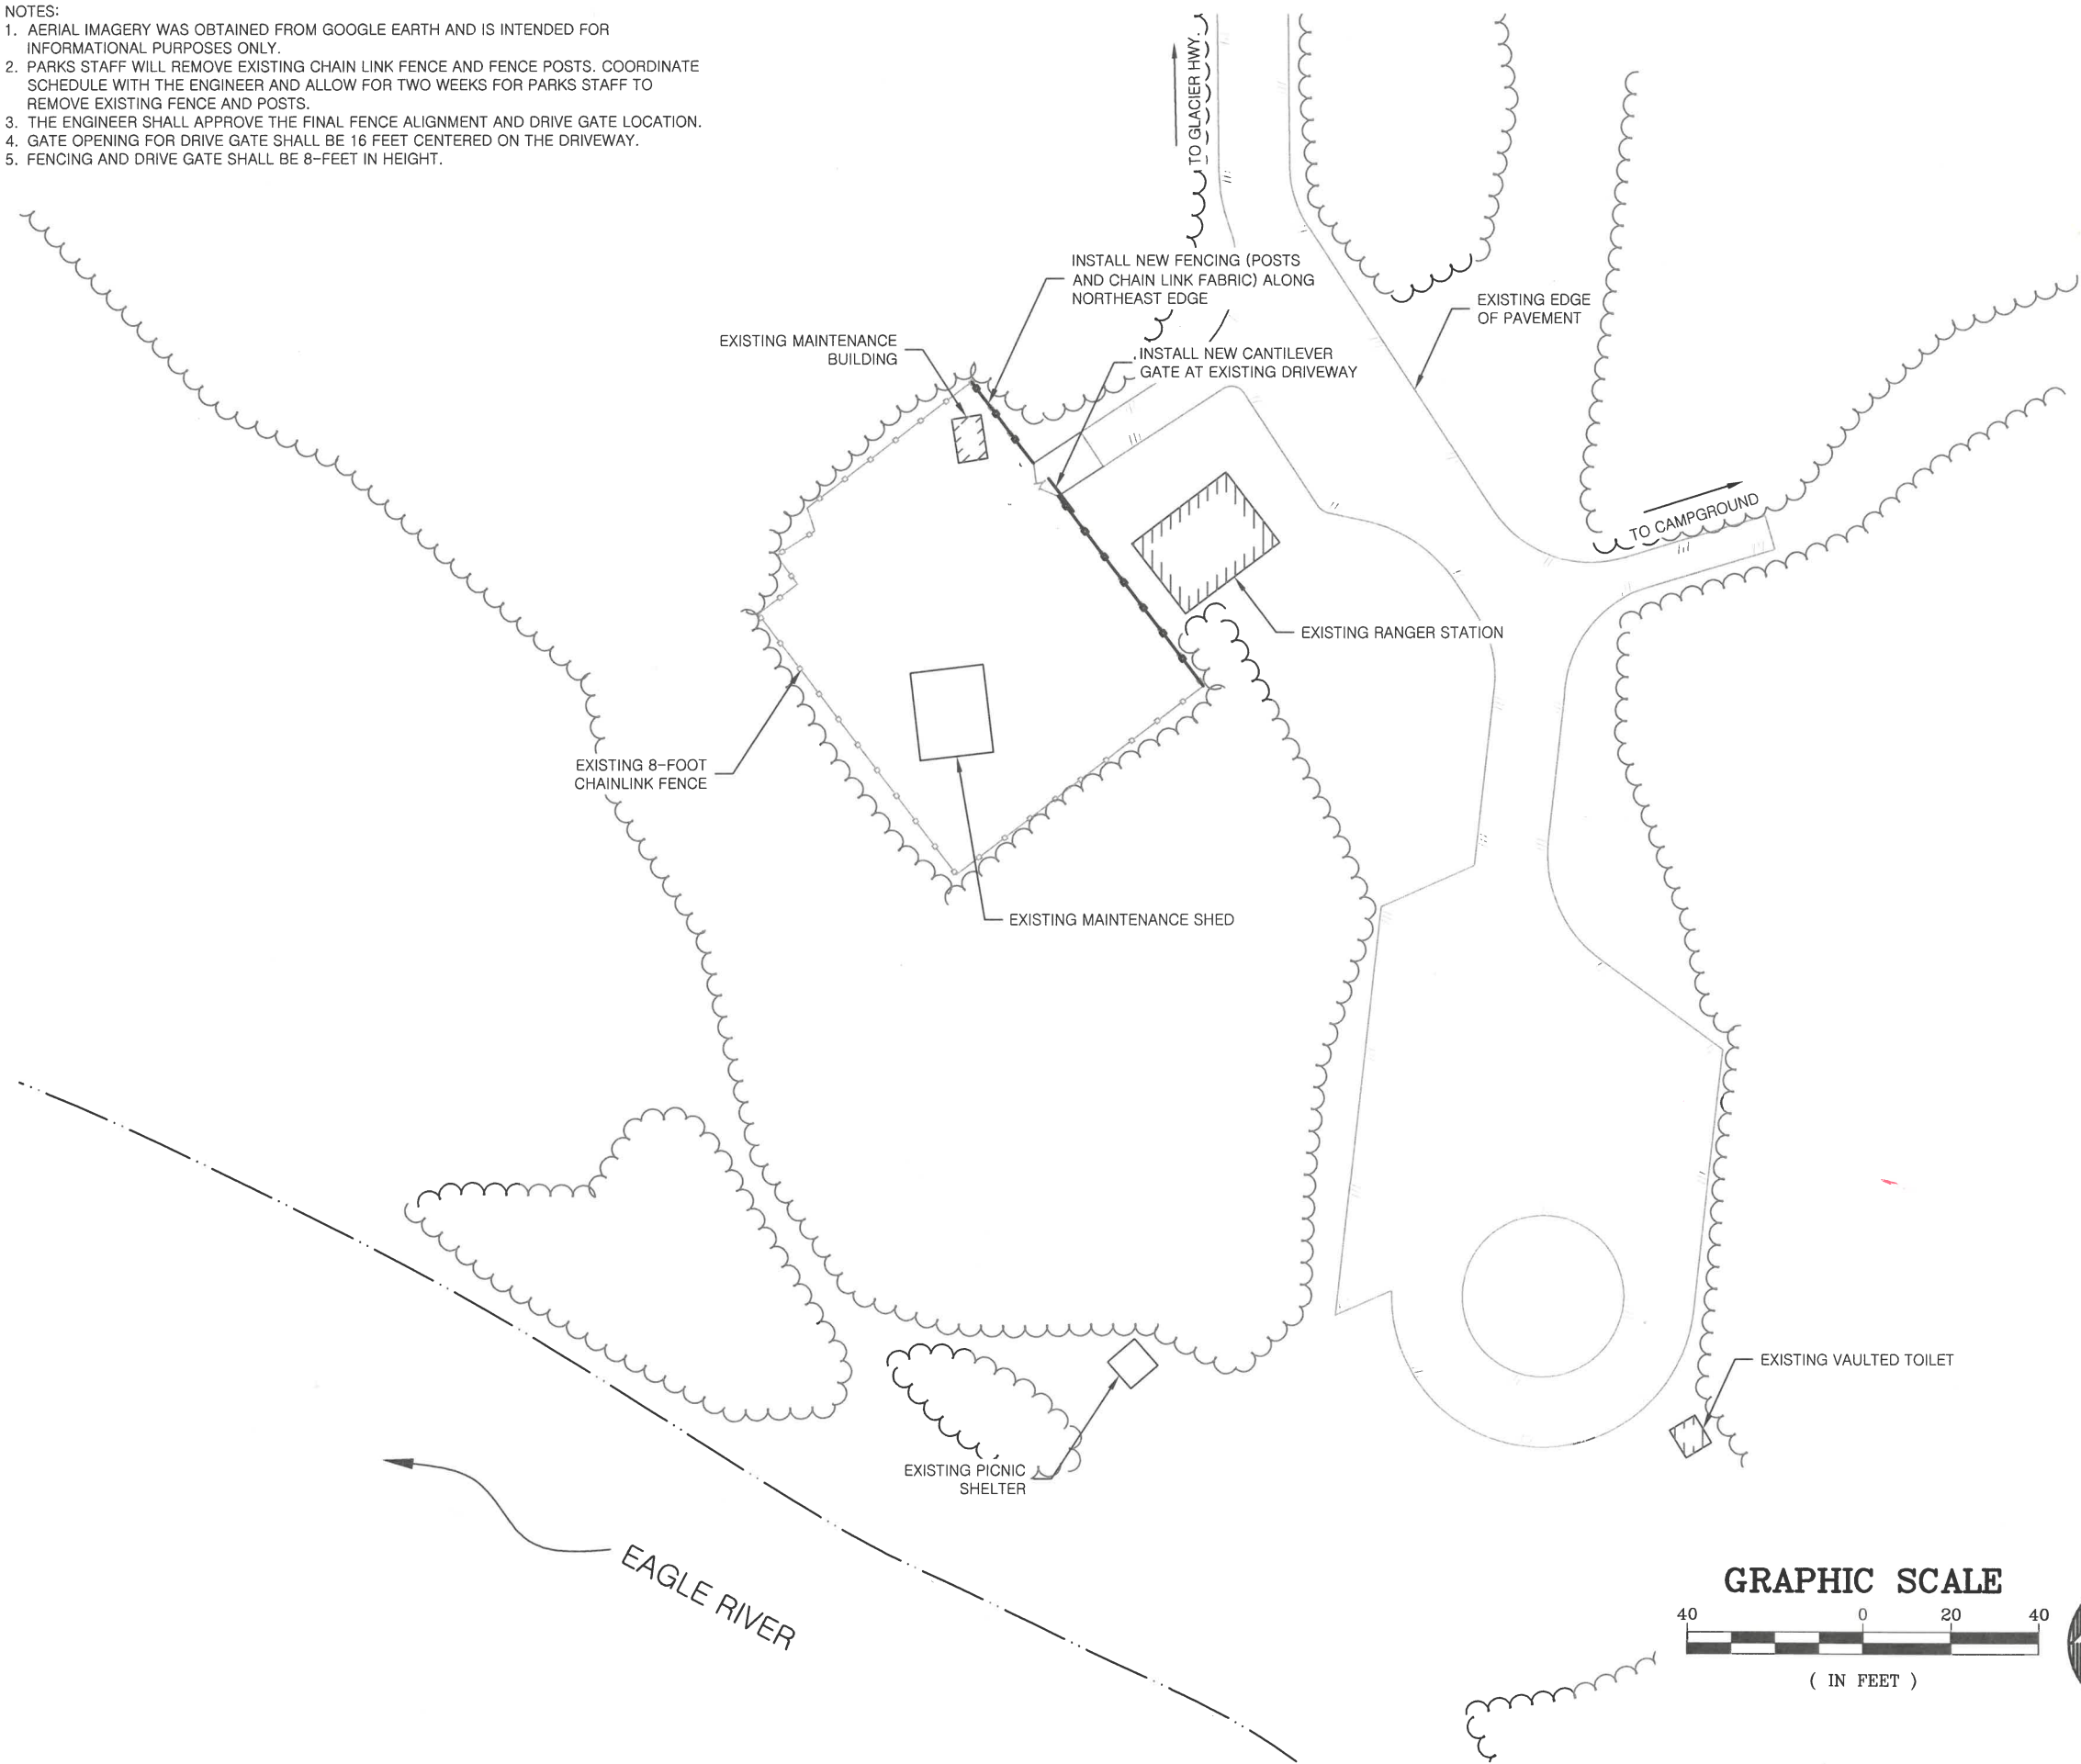

STATE OF ALASKA, DEPARTMENT OF NATURAL RESOURCES
PLANS DEVELOPED BY: DIVISION OF PARKS AND OUTDOOR RECREATION
550 W 7TH AVE. SUITE 1340, ANCHORAGE, AK 99501 - 907.269.8731

EAGLE BEACH SRA
MAINTENANCE YARD FENCE
PROJECT No. 71004-5


SITE PLAN



PREPARED: RBM
DRAWN: RBM
REVIEWED: D&C
DATE: AUGUST 11, 2026


SHEET
2
OF 3 SHEETS

NOTE: Pull post shall be spaced at 250' maximum intervals.

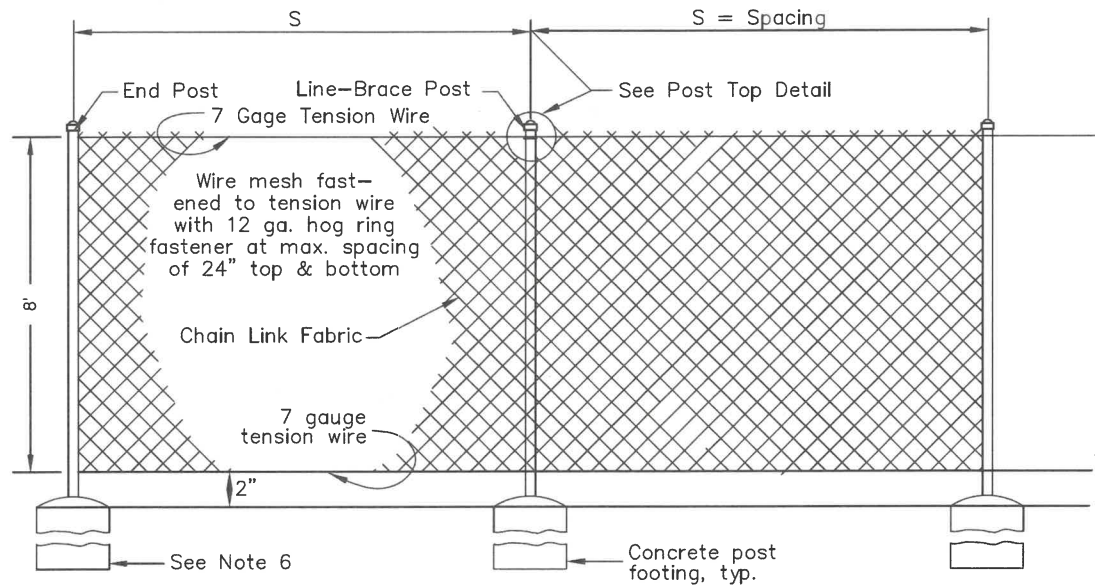


TYPICAL FENCE SECTION

FENCE						
FABRIC HEIGHT	POST				TOP OR BRACE RAIL	
	END—CORNER		LINE—BRACE			
	PIPE		PIPE		PIPE	
	SIZE	WT/FT.	SIZE	WT/FT.	SIZE	WT/FT.
8'	2 1/2"	5.79 #	2"	3.65 #	1 1/4"	2.27 #

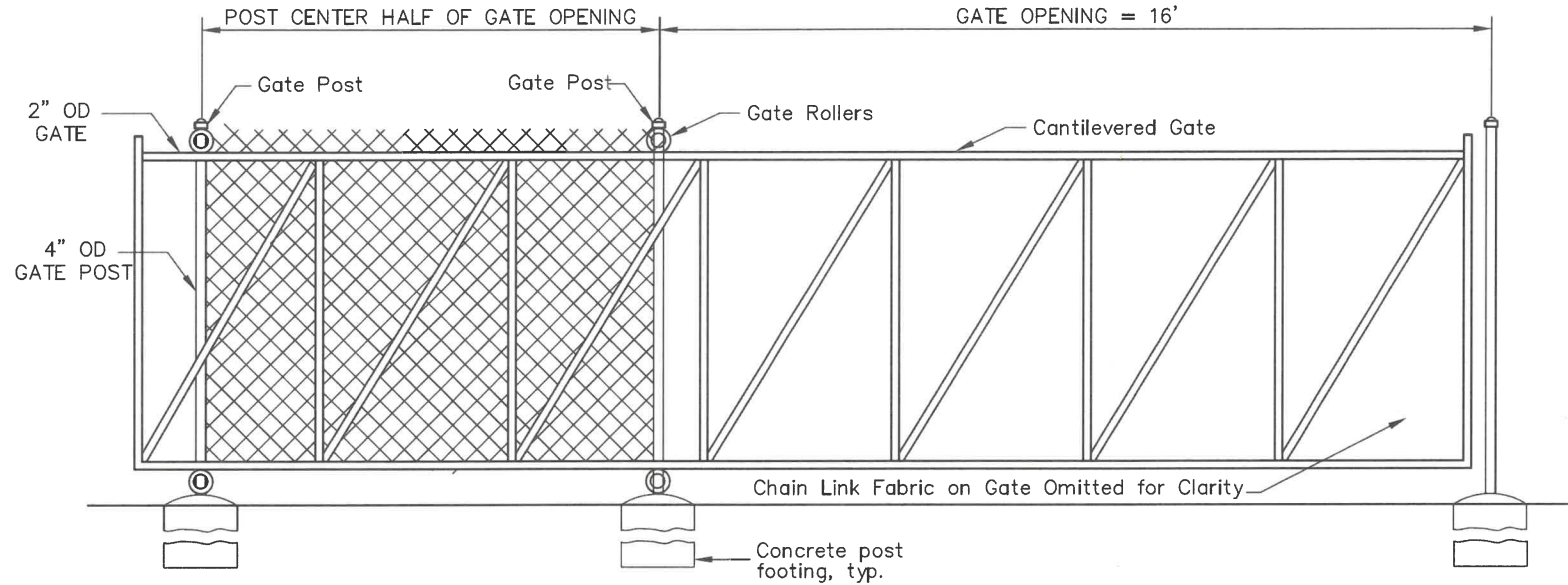


TYPICAL GATE SECTION

HEIGHT	GATE POST		GATE	
	PIPE		PIPE	
	SIZE	WT./FT.	SIZE	WT./FT.
8'	4"	9.11 #	2"	3.65 #

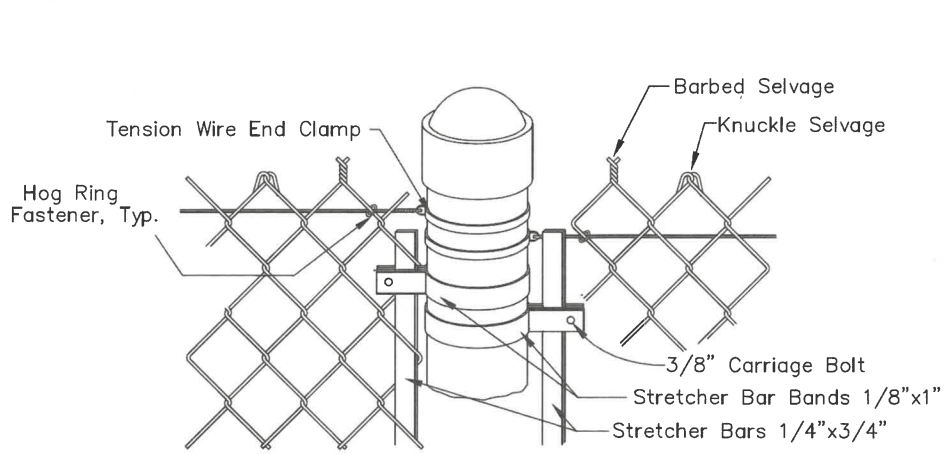

PIPE STYLE POST TOP

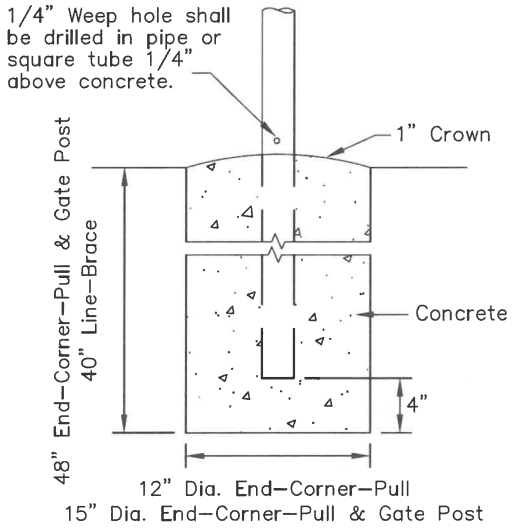

CONCRETE POST FOOTING

GENERAL NOTES:

1. Use equal pole spacing (S). Maximum pole spacing is 10 feet unless directed otherwise by the Engineer.
2. Securely fasten post tops to post.
3. Securely fasten brace rails and truss rods to post with brace bands.
4. Stretch fabric to a smooth uniform appearance.
5. Details shown indicate general design and dimensions may vary among manufacturers.
6. Set line, pull, corner, and terminal posts in concrete footings unless in muskeg or shown otherwise in the plans.



STATE OF ALASKA, DEPARTMENT OF NATURAL RESOURCES
PLANS DEVELOPED BY: DIVISION OF PARKS AND OUTDOOR RECREATION
550 W 7TH AVE. SUITE 1340, ANCHORAGE, AK 99501 - 907.269.8731

EAGLE BEACH SRA
MAINTENANCE YARD FENCE
PROJECT NO. 71004-5

FENCE AND GATE DETAILS



PREPARED: RCS
DRAWN: RCS
REVIEWED: D&C
DATE: AUG. 11, 2026

SHEET

3

OF 3 SHEETS