


- NOTE 1 - SEE WALL TYPES FOR TYPICAL WALL CONSTRUCTION INFORMATION AND DETAILS

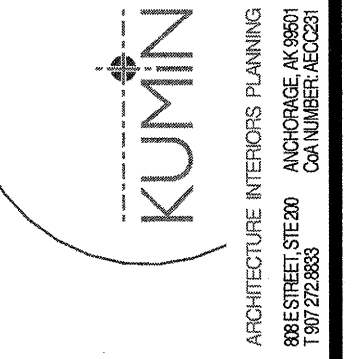




**Weidner Classroom
Remodel - #17-0033**
3416 Seawolf Drive Anchorage, AK
University of Alaska Anchorage

[illegible]

Drawn By: Author	Checked By: Checker
Date: 03/17/17	
Phase: Construction Documents	
Job No: 21611.01	
SHEET TITLE: Wall Sections	

SHEET NO: _____

A350

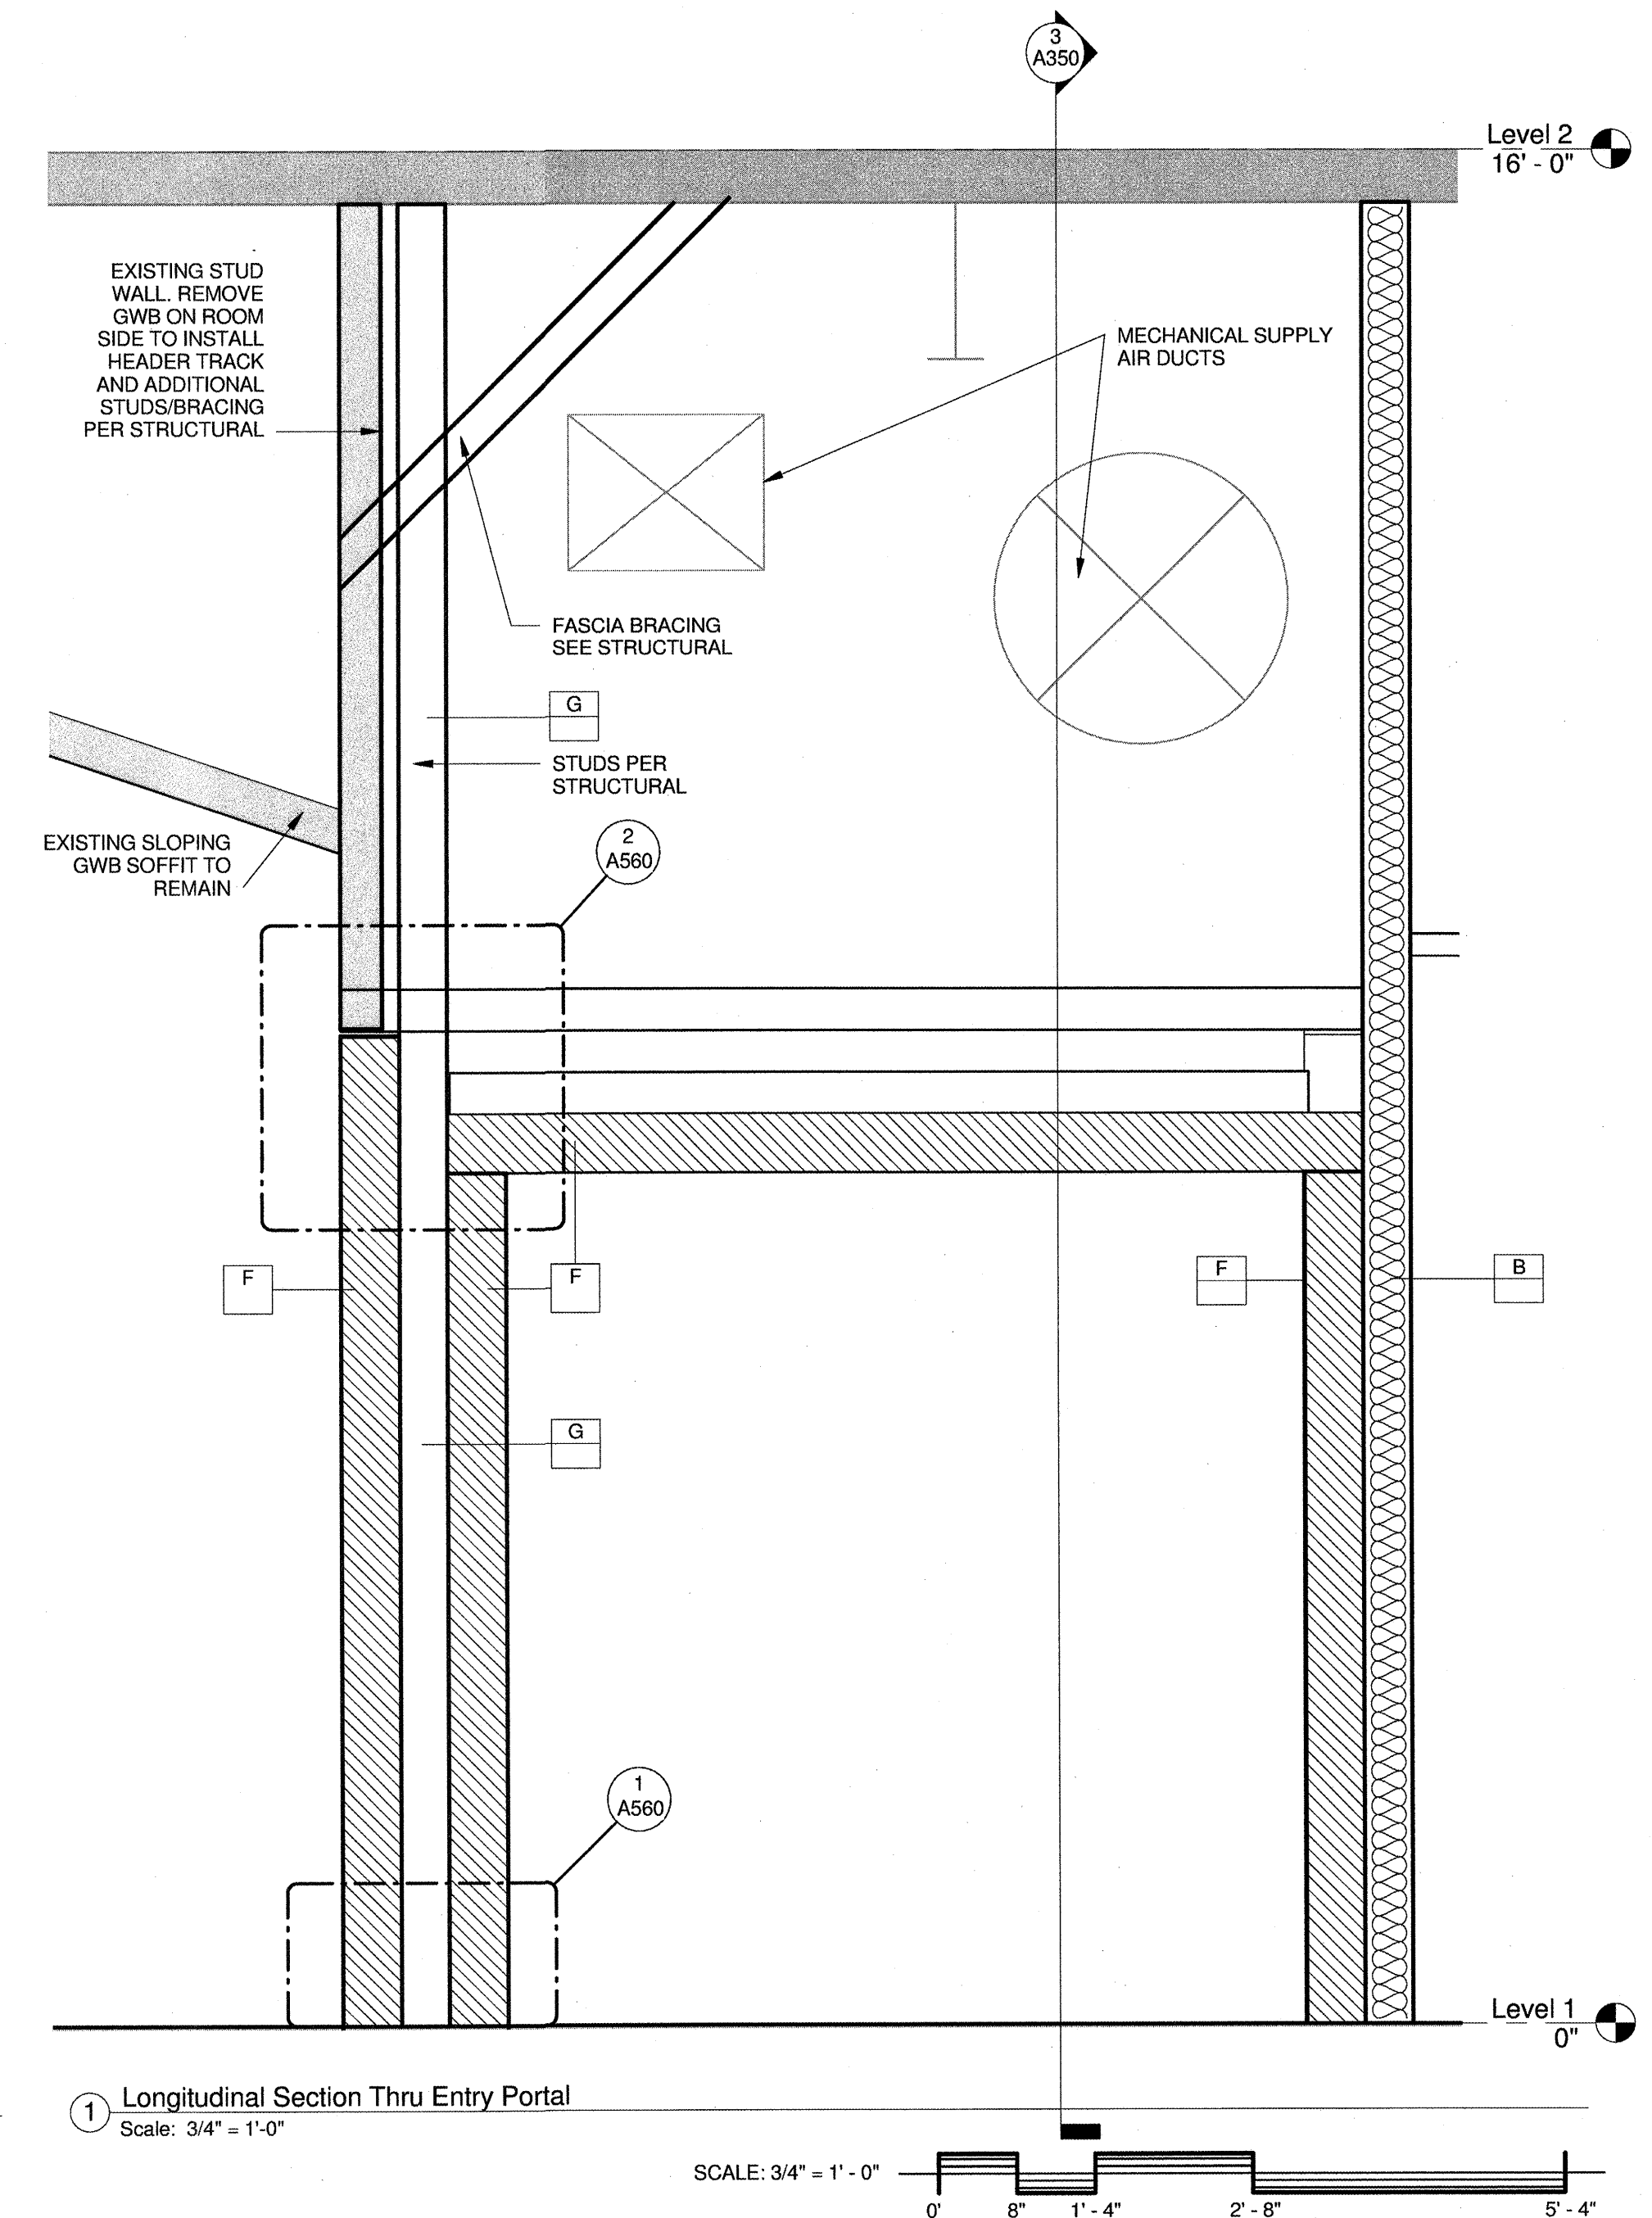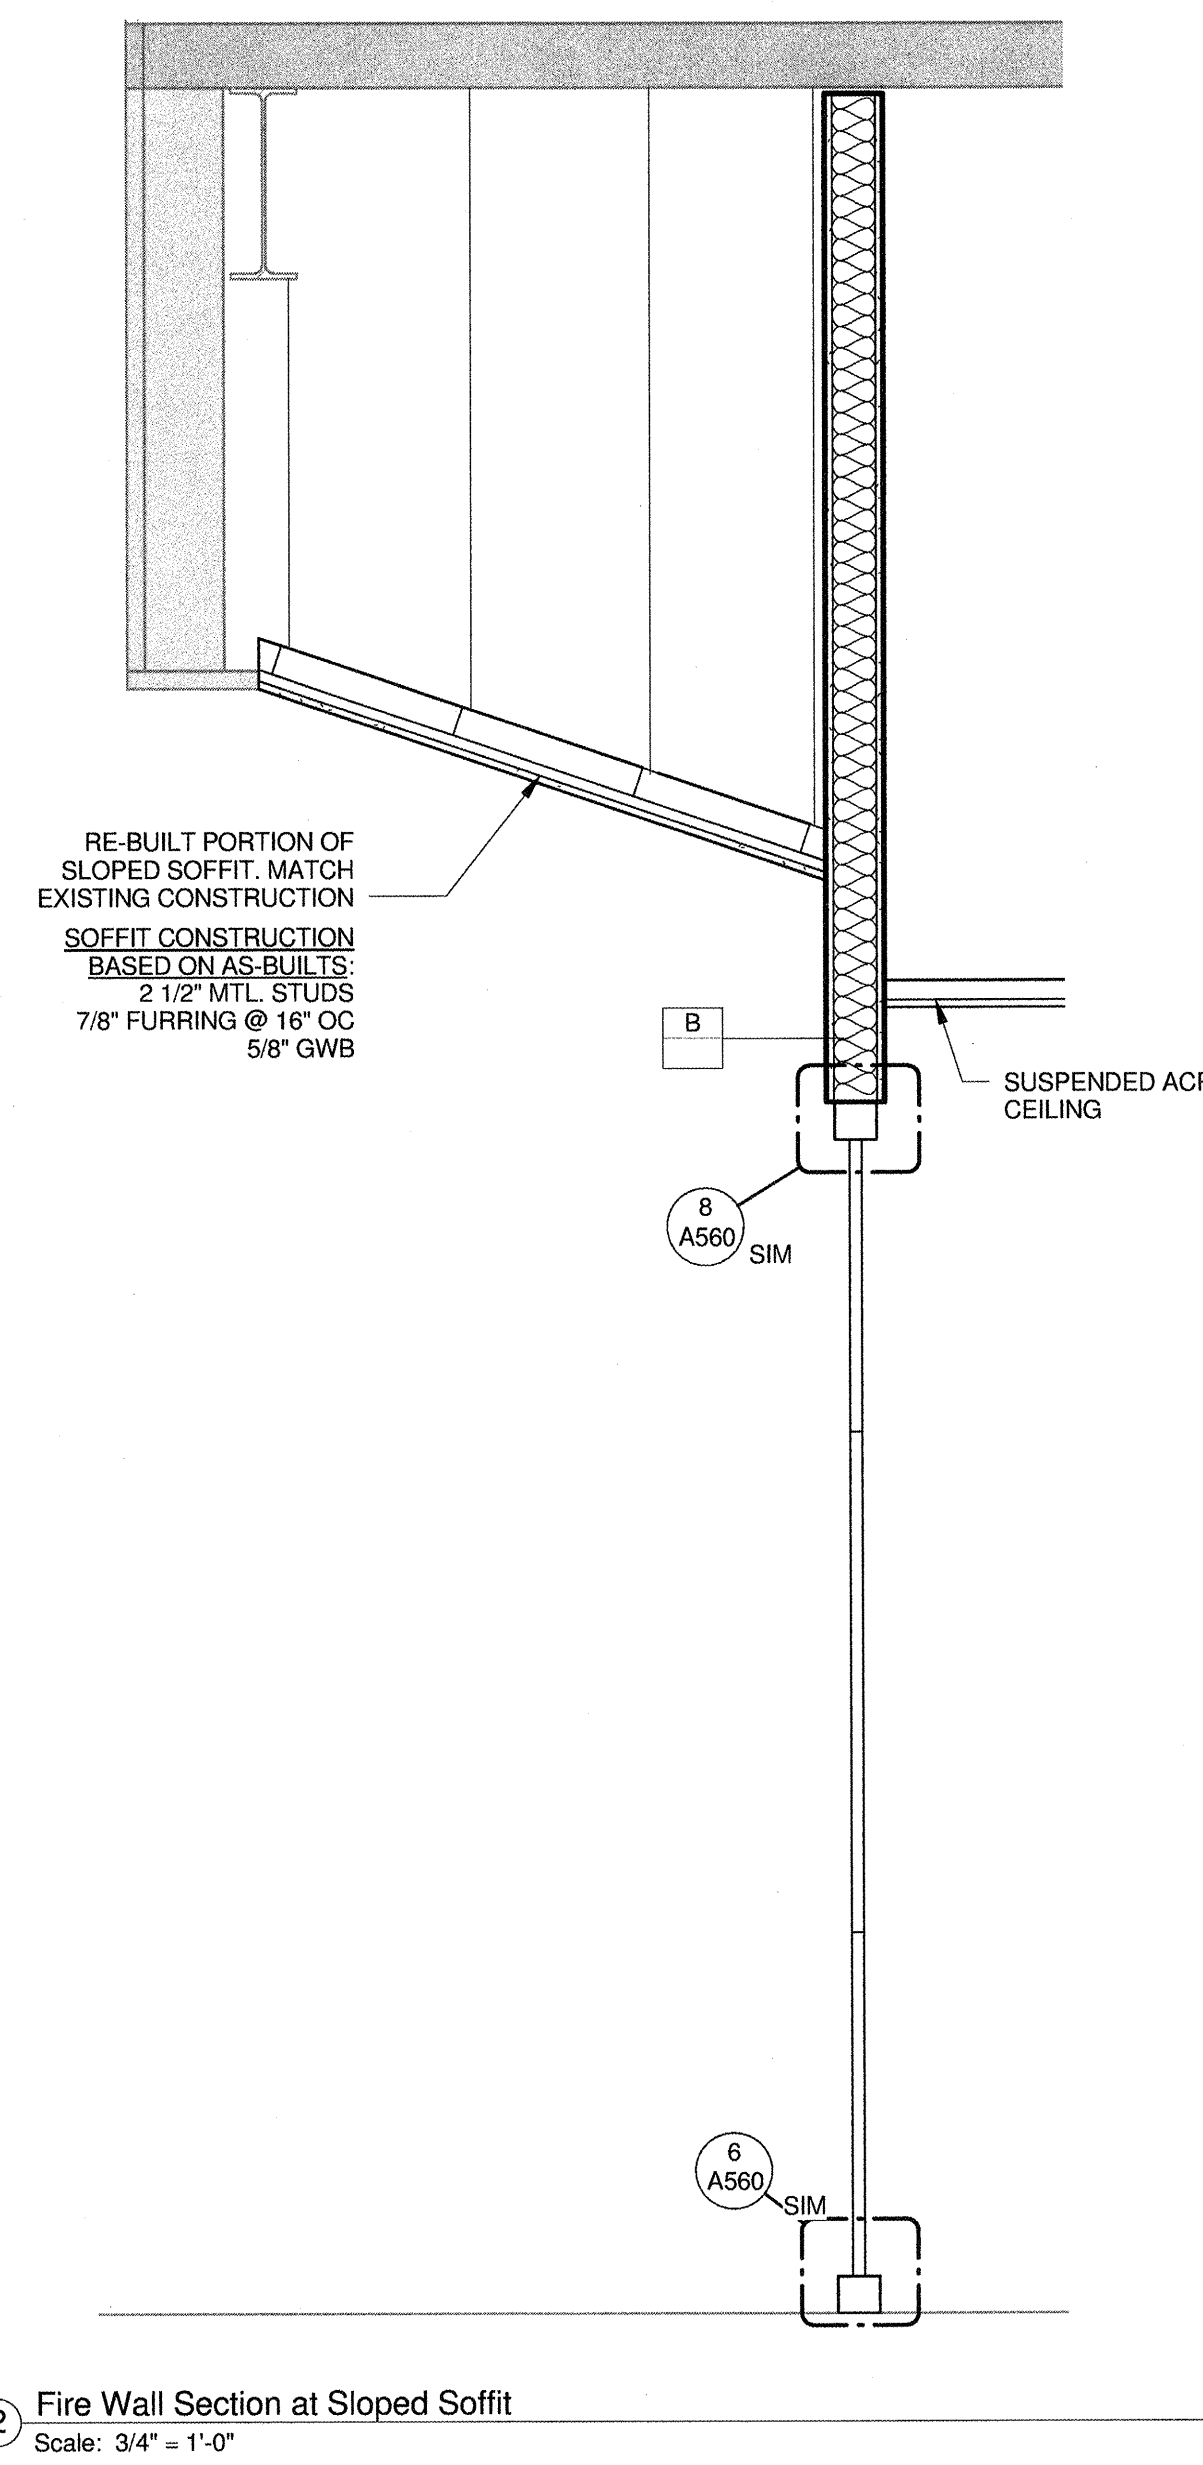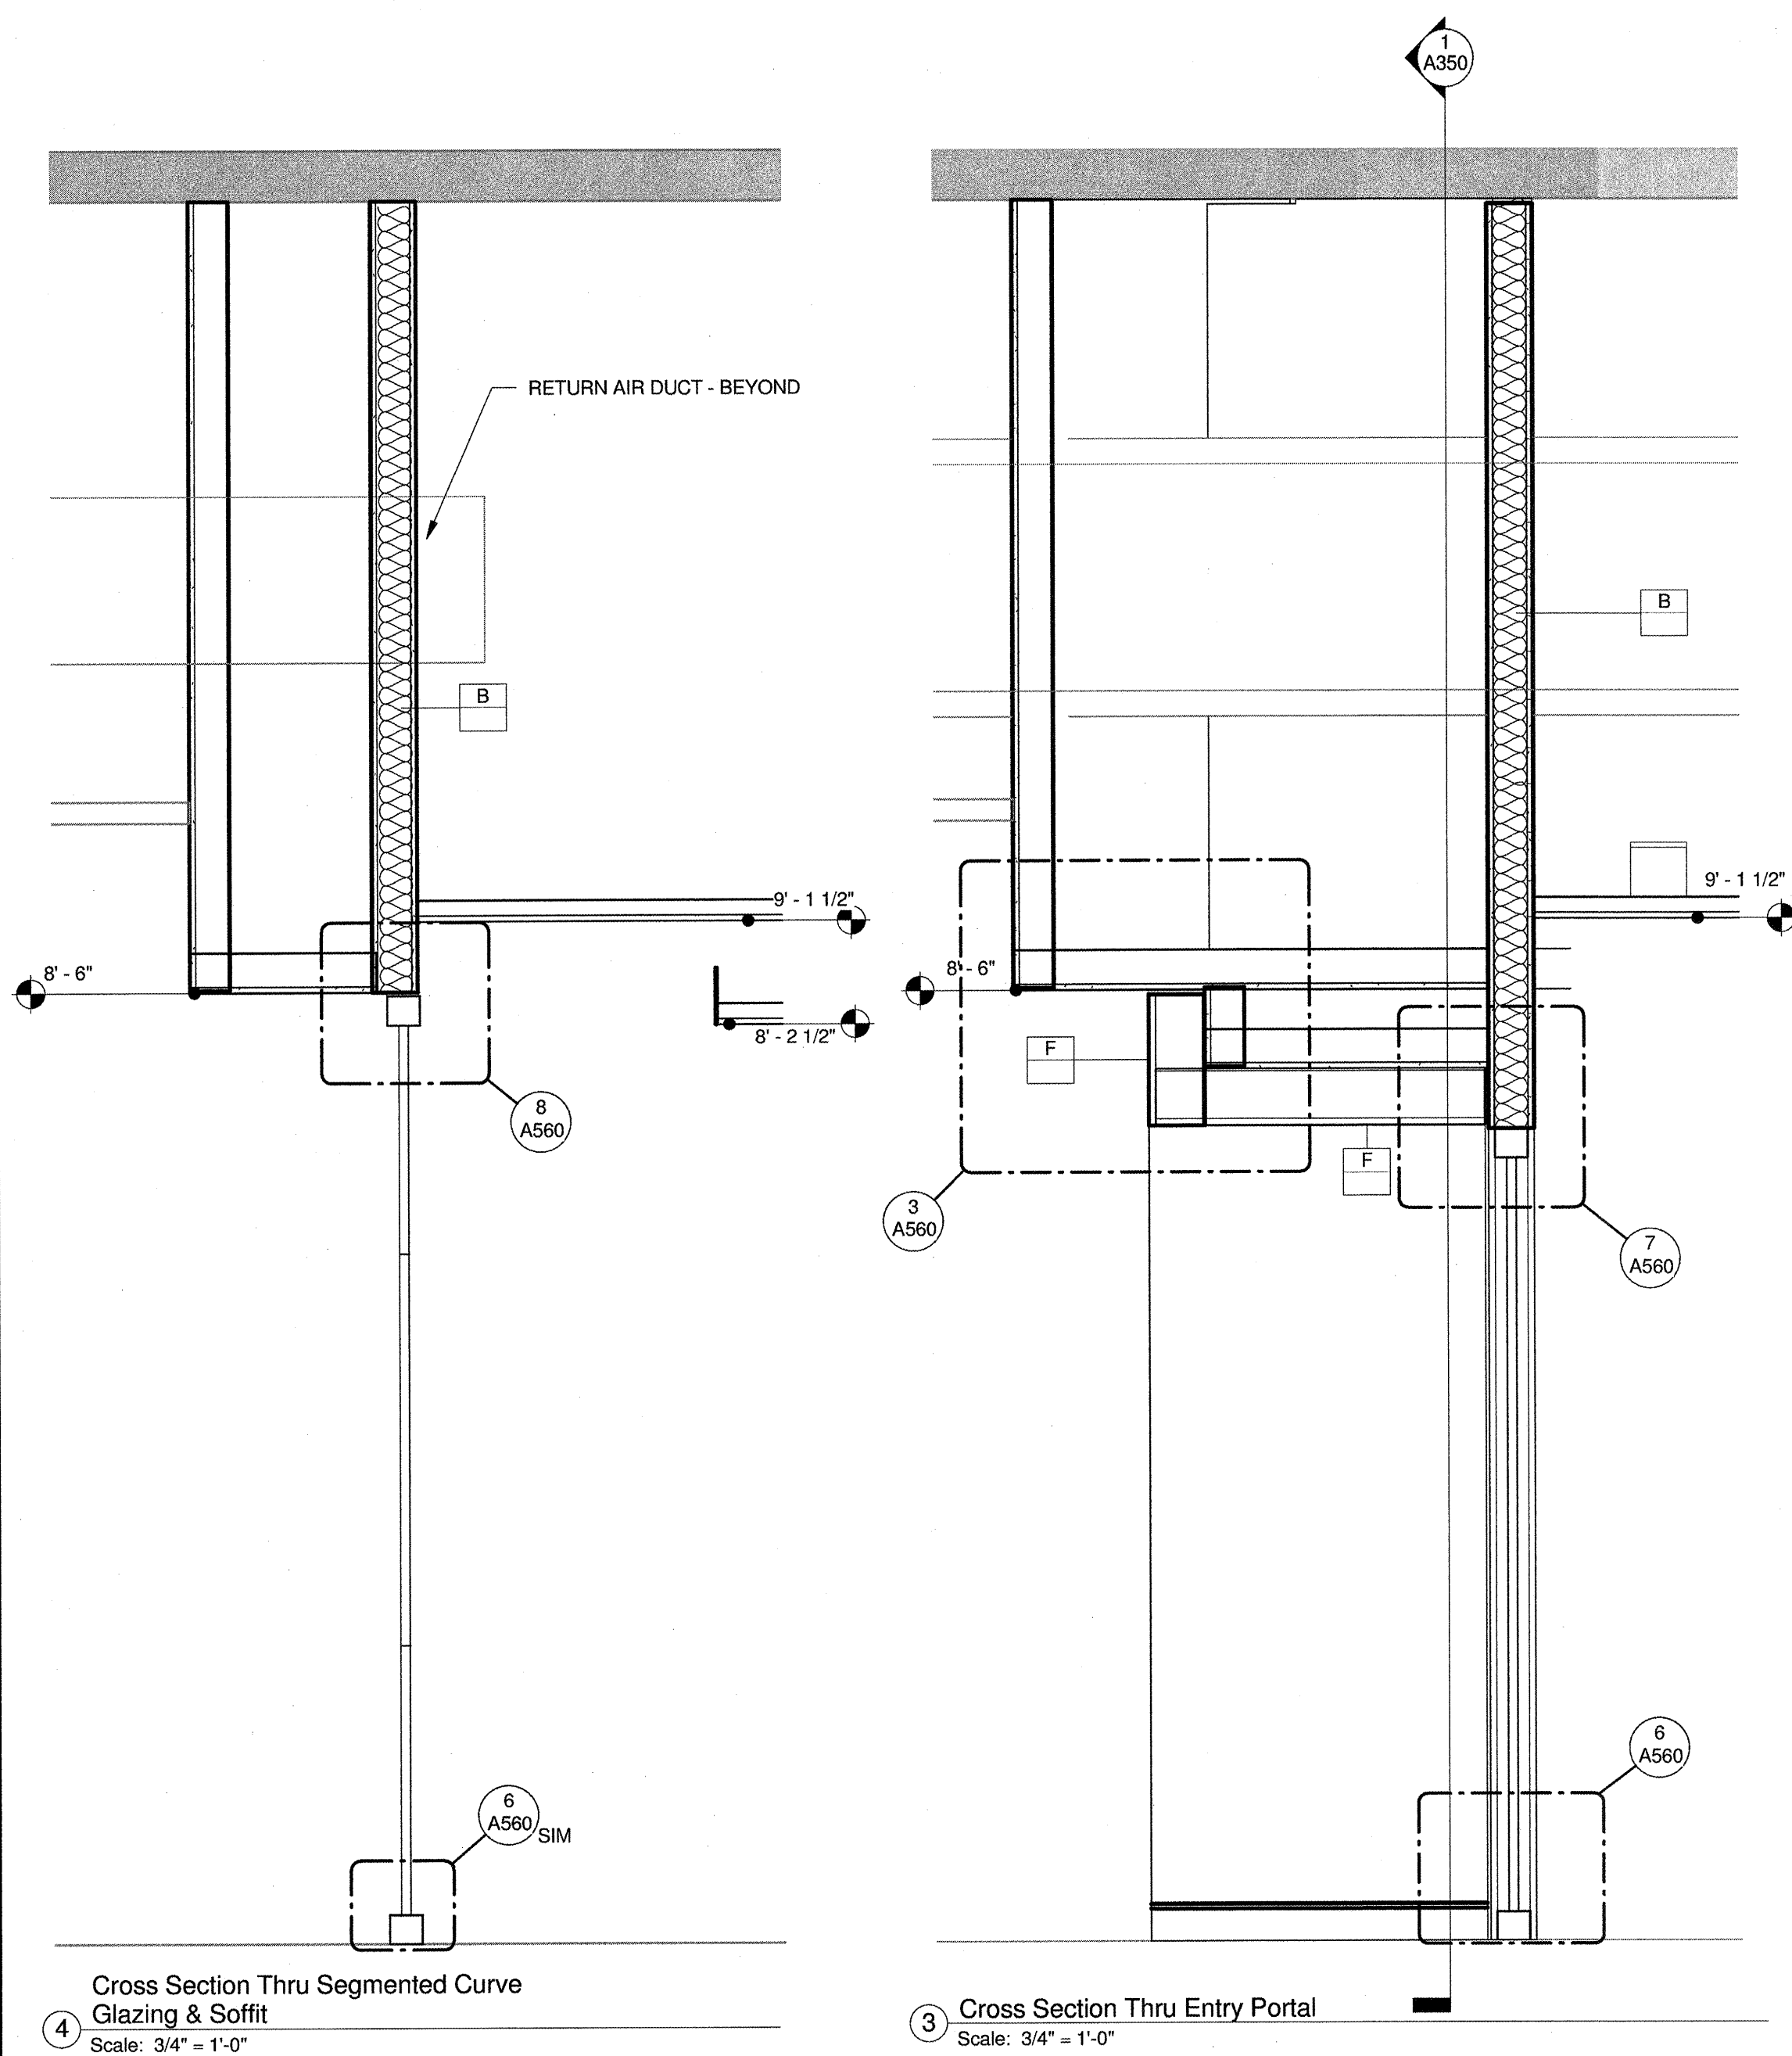

C:\HewlettLocal\21611011\Your Weidner CHM_Central\Tutorials\Tut1

3/14/2017 9:38:17 AM