
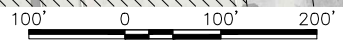


File: J:\Jobsdata\7318.00 FedEx Sorting Facility\00 CADD\01 Working Set\01 Civil\7318.00 Fed Ex Site Plan.dwg PLOT DATE: 8/1/2019 2:14 PM

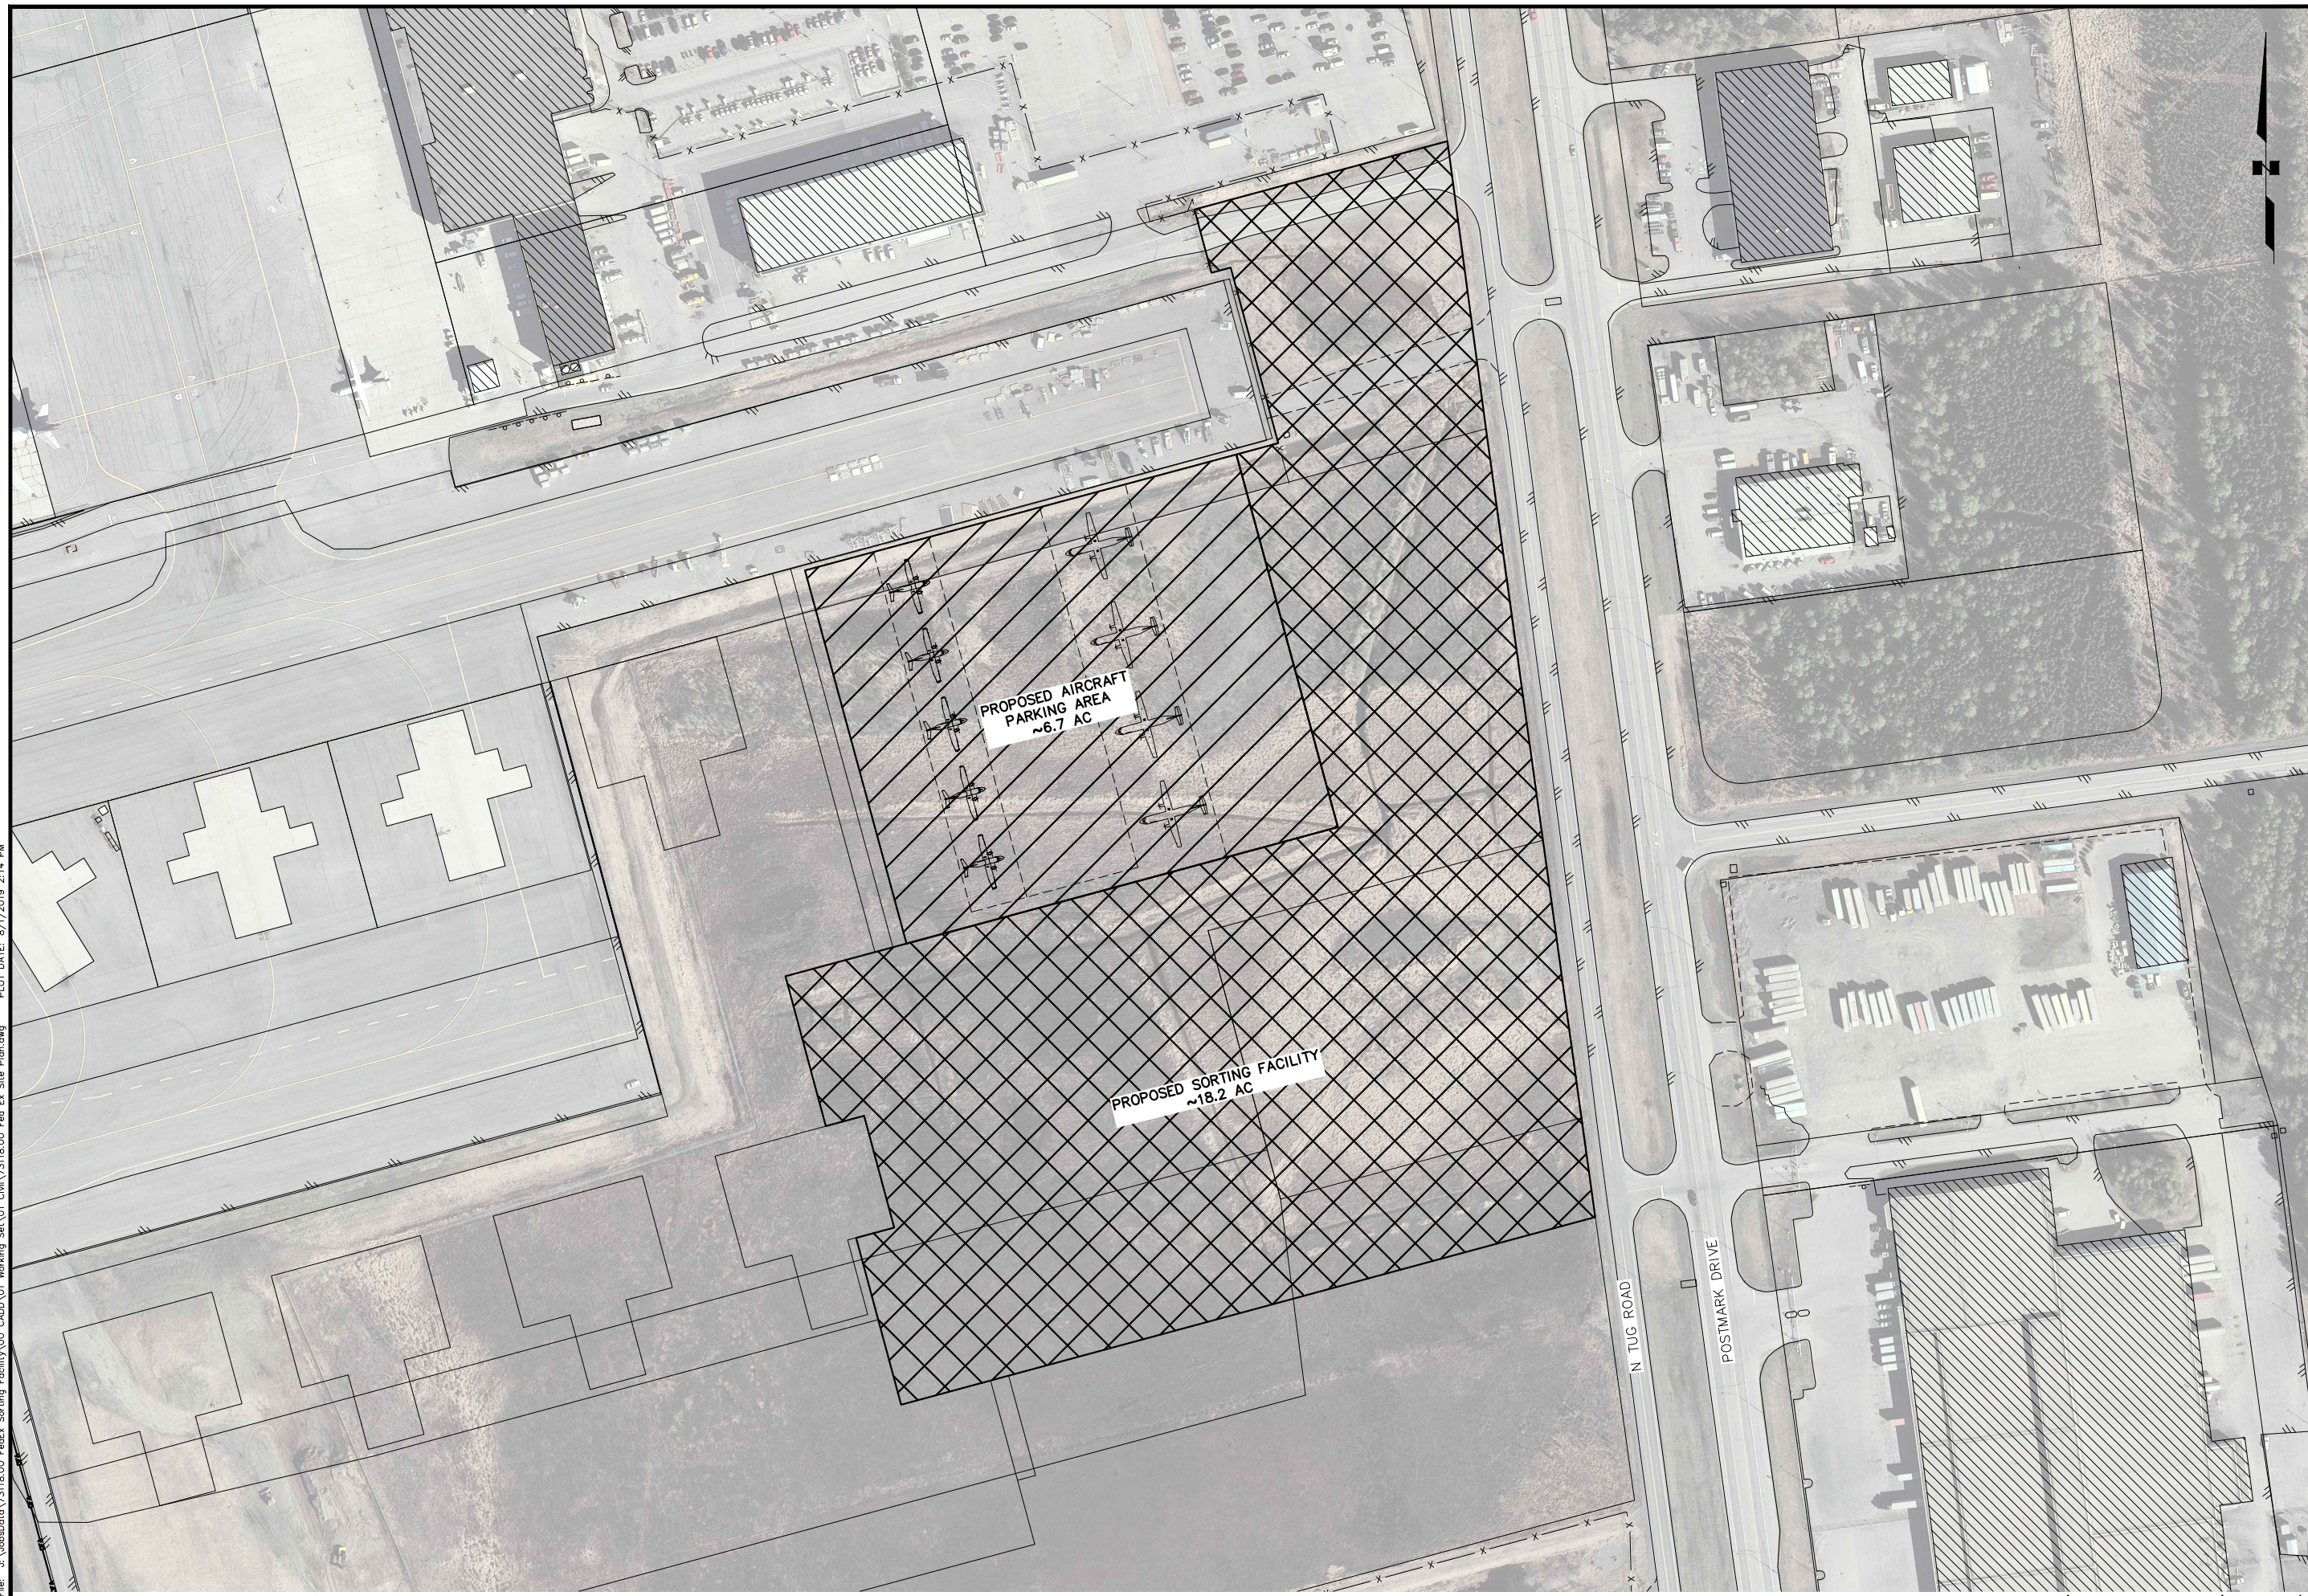

PROJECT NO.	73118.00
CITY GRID	-
WATER GRID	-
SEWER GRID	-

FEDEX SORTING FACILITY  
PROPOSED SITE AREA

PROJECT NO. 73118.00  
STATUS: DRAFT  
DATE: AUG. 2019

REV	DATE	DESCRIPTION	BY

SCALE	1" = 100'
HOR. VER.	-
DESIGNED BY	-
DRAWN BY	-
CHECKED BY	-
APPROVED BY	-

SHEET NO. \_\_\_\_\_