

TRANSMITTAL FORM

ADDENDUM TO THE CONTRACT DOCUMENTS	Page Number 1	No. of Pages 3
Addendum No. One (1)	Date Addendum Issued: May 26, 2020	
Issuing Office Alaska State Parks, Design & Construction Section 550 West 7 th Avenue, Suite 1340 Anchorage, Alaska 99501 Phone: (907) 269-8731 Fax: (907) 269-8917	Previous Addenda Issued None.	
Project: Kenai Area Parks: Riverbank Restoration - Rebid Project No.: 78181-6	Date & Hour of Quotes Due: May 28, 2020 2:00 PM prevailing time	

NOTICE TO BIDDERS

Bidder must acknowledge receipt of this addendum prior to the hour and date set for the quotes being due by one of the following methods:

- (a) By acknowledging receipt of this addendum on the quote submitted.
- (b) By telegram or telefacsimile which includes a reference to the project and addendum number.

The bid documents require acknowledgment individually of all addenda to the drawings and/or specifications. This is a mandatory requirement and any quote received without acknowledgment of receipt of addenda may be classified as not being a responsive bid. If, by virtue of this addendum it is desired to modify a quote already submitted, such modification may be made by telegram or telefacsimile provided such a telegram or telefacsimile makes reference to this addendum and is received prior to the opening hour and date specified above.

The Special Provisions are modified as follows:

SECTION 643

TRAFFIC MAINTENANCE

643-3.04 CONSTRUCTION SEQUENCING. Add the following:

- 3. A full closure will only be permitted after the following dates for each site:
 - a. Pipeline Crossing – October 1st, 2020
 - b. Crooked Creek – October 15th, 2020
 - c. Eagle Rock – November 1st, 2020.

The Plans are modified as follows:

Replace Sheets 20 and 21 with Sheets 20 and 21 (Addendum No. 1 – Attachment A)

Bidders are required to acknowledge this addendum on the proposal form
or by FAX prior to the quotes being due.


Addendum Number One (1) received.

Name/Title

Date

Firm


END OF ADDENDUM

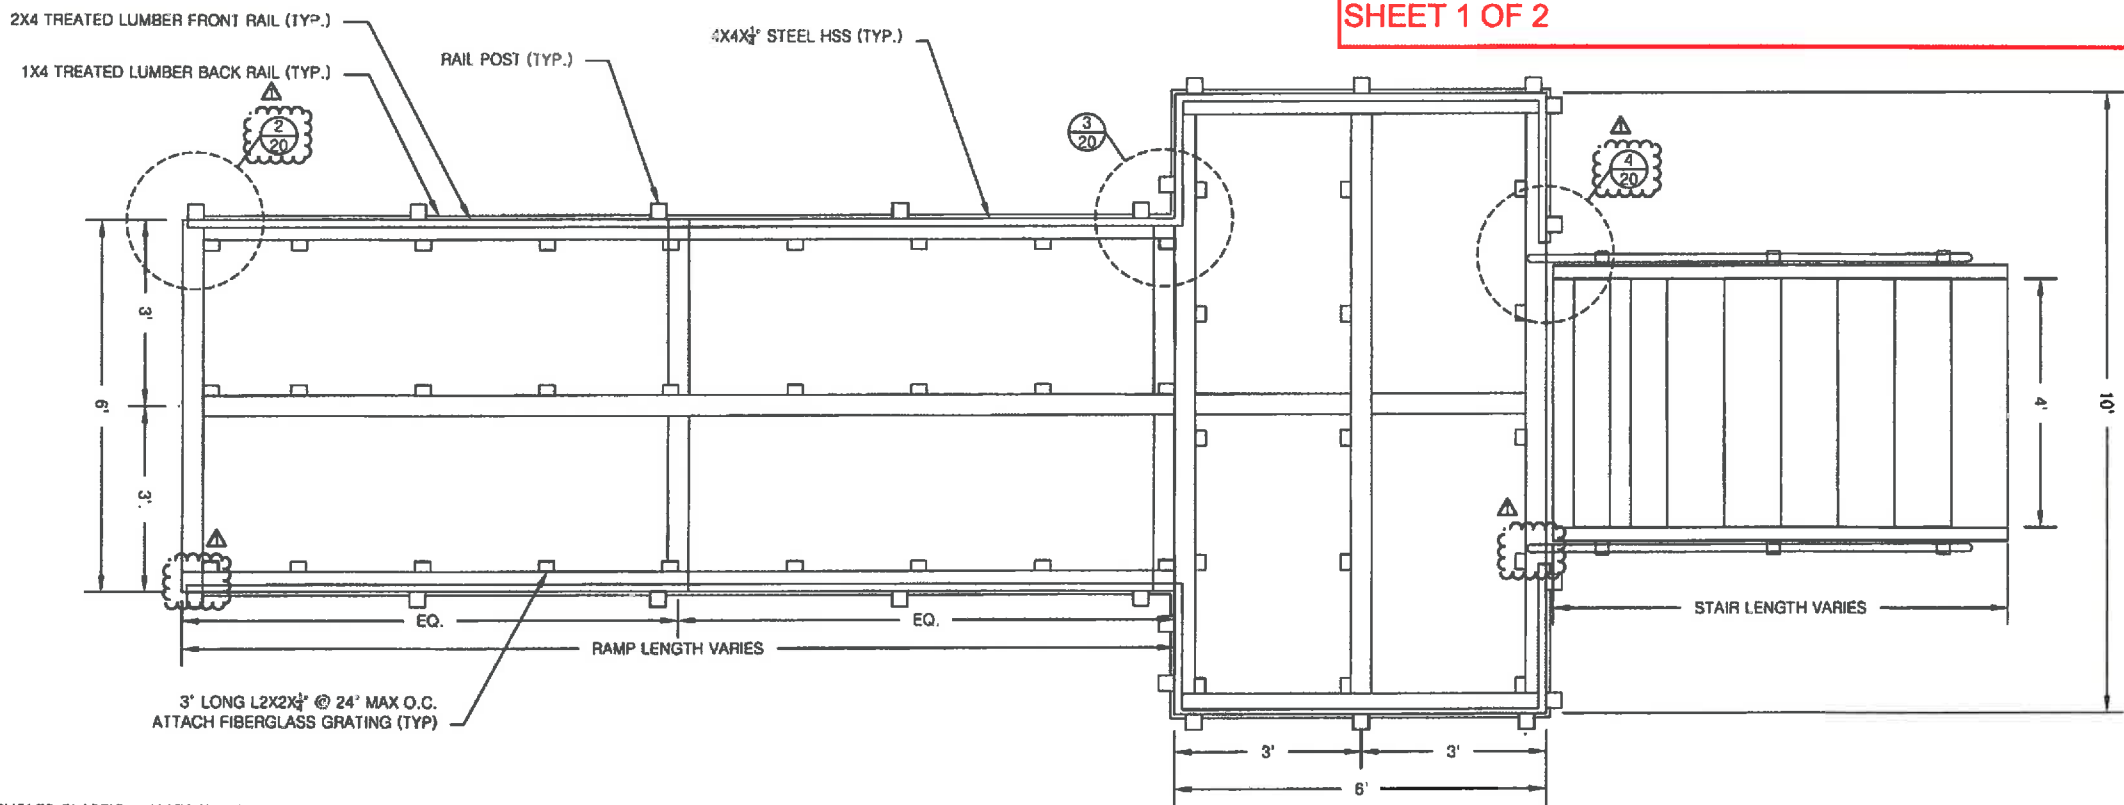

- NOTES:
- FIBERGLASS GRATING, RECYCLED PLASTIC LUMBER TOP RAIL, AND TREATED LUMBER BACK SIDE RAIL OMITTED FROM DETAIL VIEWS FOR CLARITY.
 - RAIL POSTS SHALL BE SPACED EVENLY ALONG CONTINUOUS RUNS. SEE DETAIL 2/19 FOR MAXIMUM SPACING.
 - FRAME CORNERS SHALL BE JOINED USING MITERED CORNERS.

1
20
ELP WALKWAY FRAME
PLAN VIEW


RECORD OF REVISIONS			
NO.	ADDENDUM	DATE	DESCRIPTION
1	1	5/26/2020	ADDENDUM NO. 1

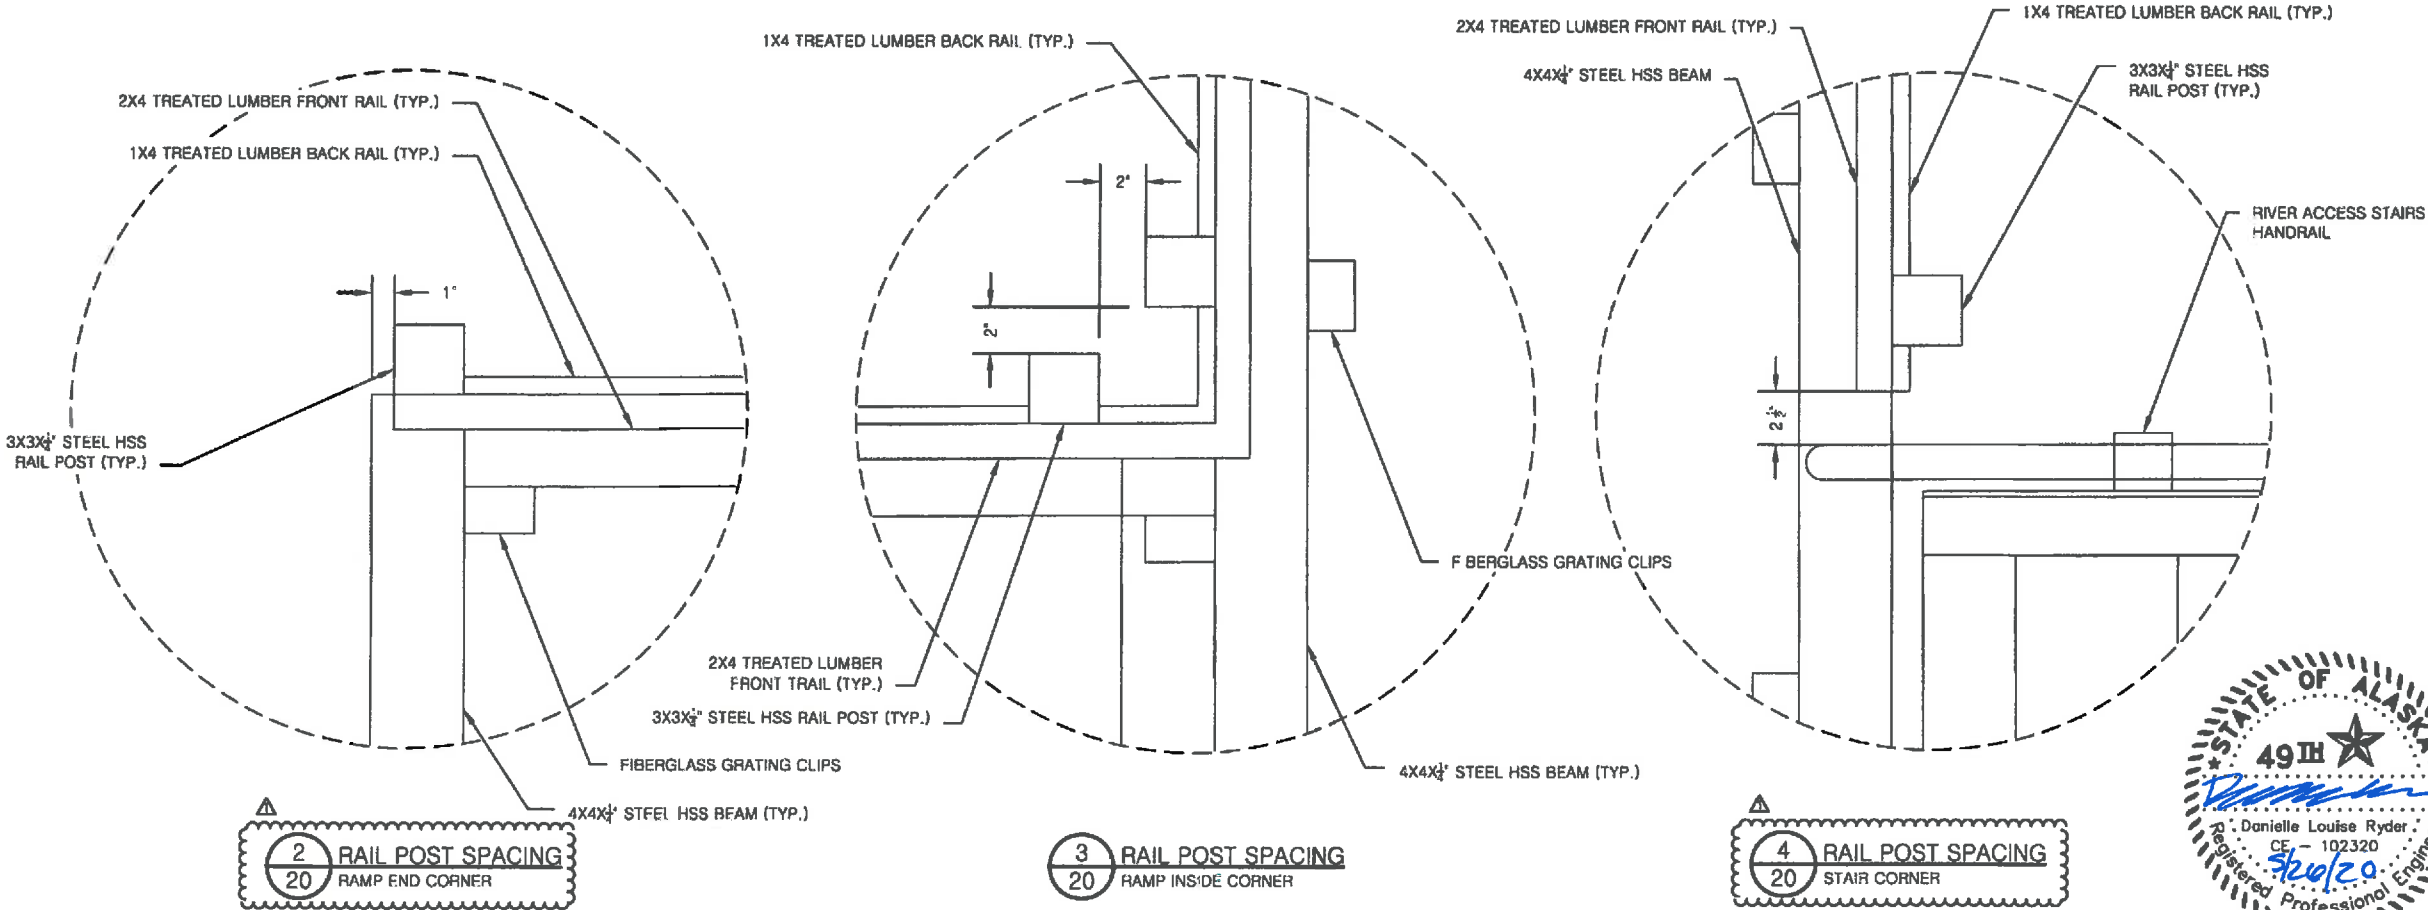

PREPARED: DJL
DRAWN: DJL
REVIEWED: DLR
DATE: 05/26/2020

SHEET
20
OF 29 SHEETS

STATE OF ALASKA, DEPARTMENT OF NATURAL RESOURCES
PLANS DEVELOPED BY: DIVISION OF PARKS AND OUTDOOR RECREATION
550 W 7TH AVE. SUITE 1340, ANCHORAGE, AK 99501 - 907.269.8731
KENAI AREA PARKS:
RIVERBANK RESTORATION - REBID
PROJECT NO. 78181-6
ELP WALKWAY FRAMING PLAN I

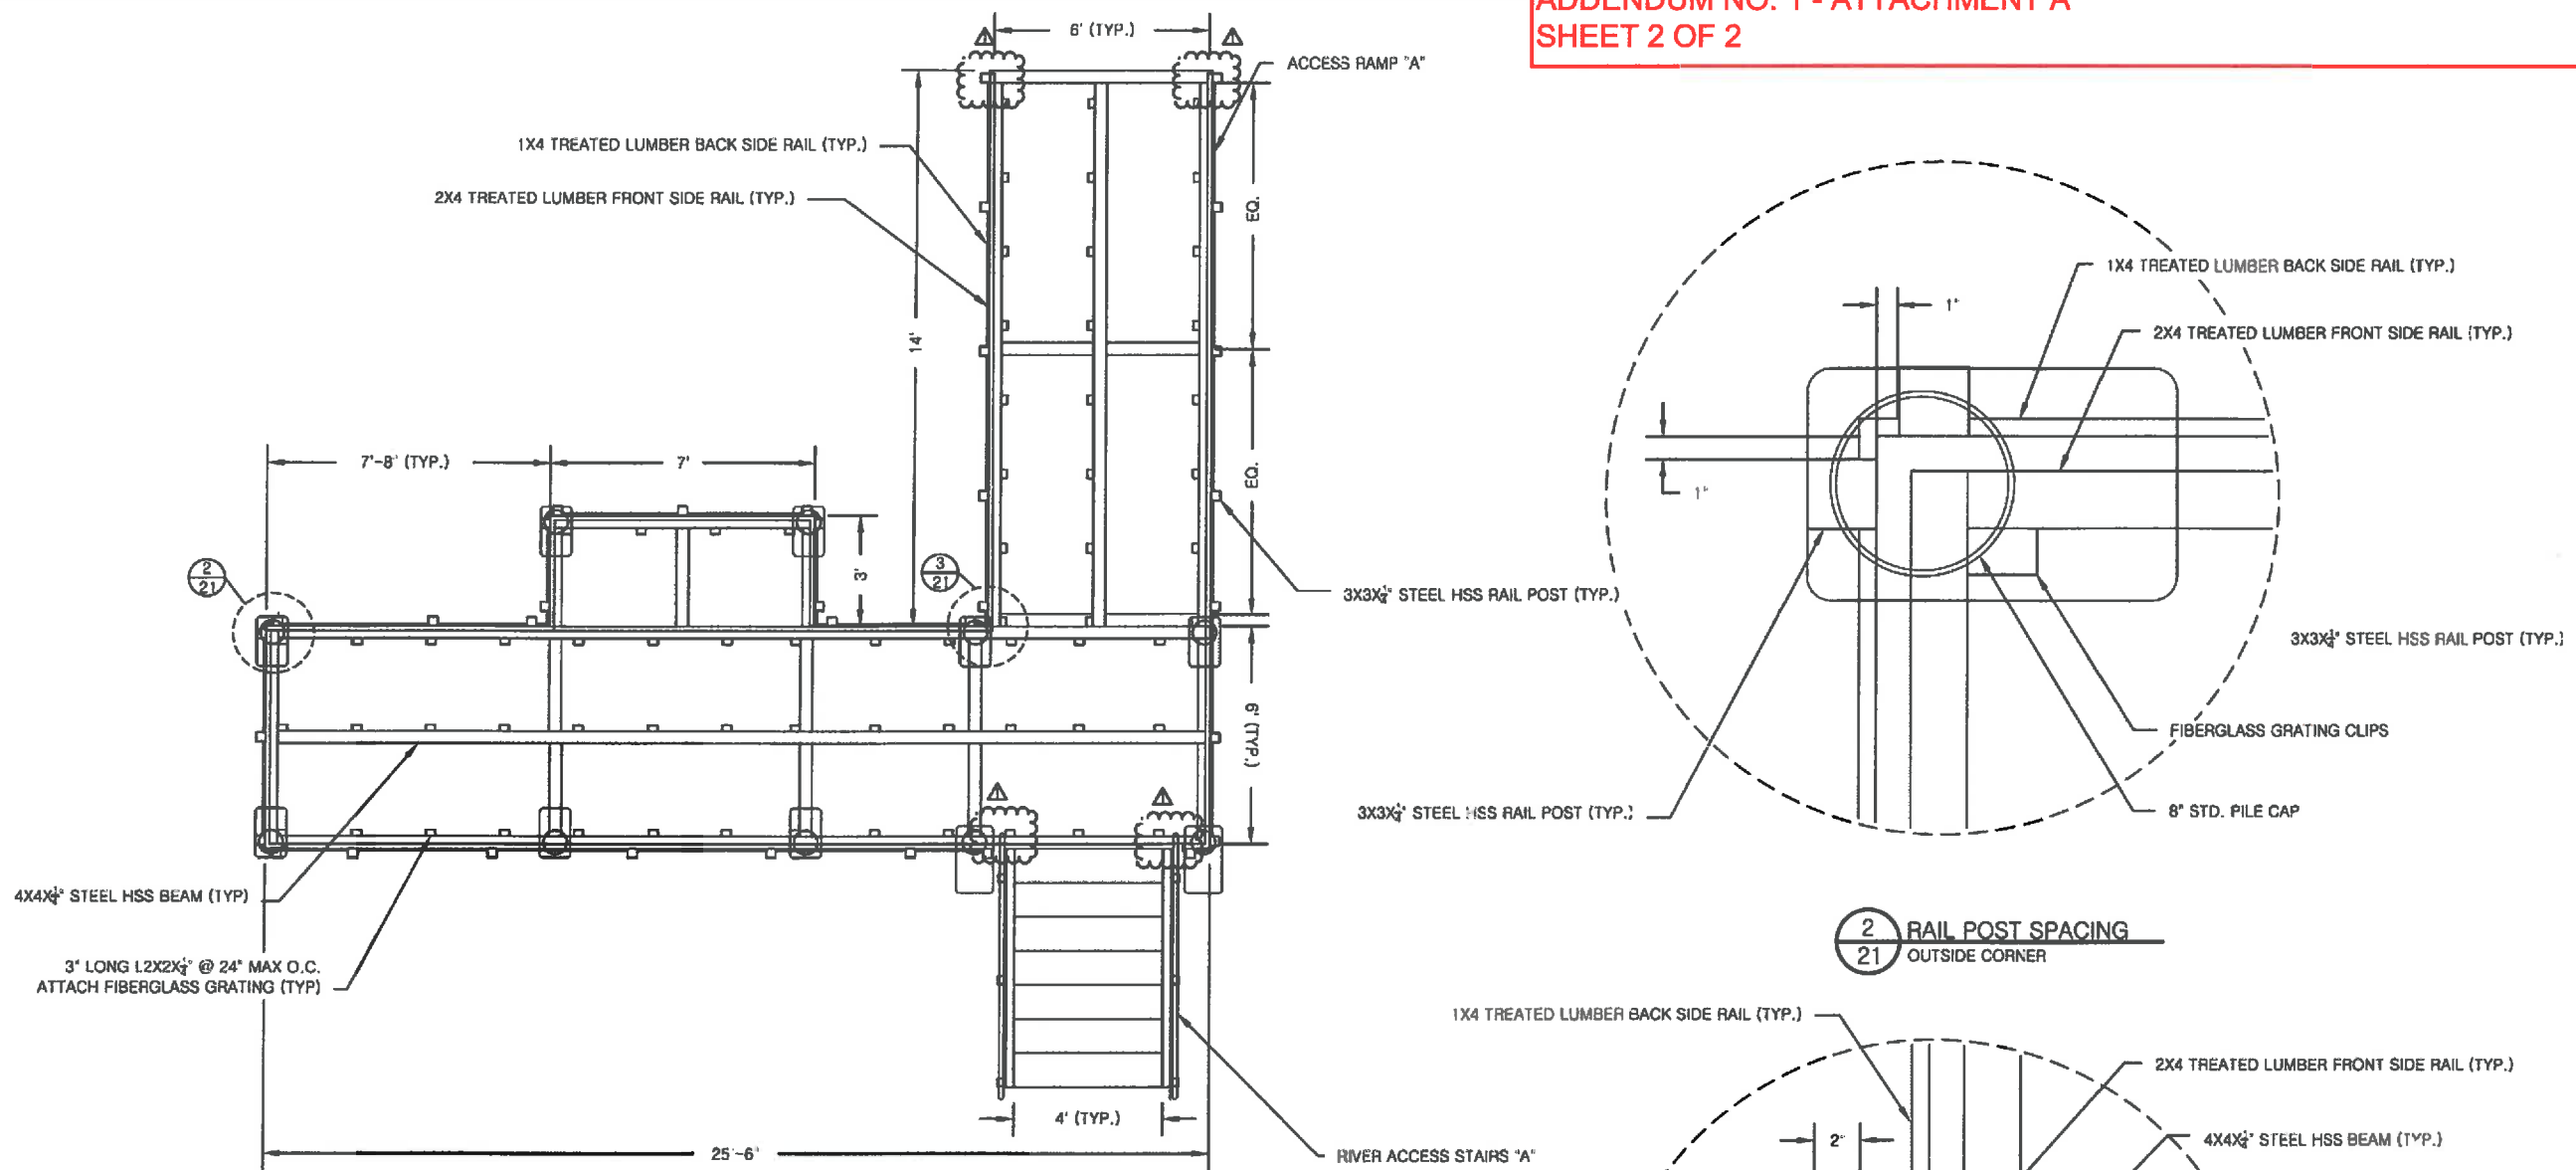

1 ELP WALKWAY FRAME
 21 PLAN VIEW

2 RAIL POST SPACING
 21 OUTSIDE CORNER

3 RAIL POST SPACING
 21 INSIDE CORNER

- NOTES:
1. FIBERGLASS GRATING AND RECYCLED PLASTIC LUMBER TOP RAIL OMITTED FROM PLAN VIEW FOR CLARITY.
 2. FIBERGLASS GRATING, RECYCLED PLASTIC LUMBER TOP RAIL, AND TREATED LUMBER BACK SIDE RAIL OMITTED FROM DETAIL VIEWS FOR CLARITY.
 3. RAIL POSTS SHALL BE SPACED EVENLY ALONG CONTINUOUS RUNS. SEE DETAIL 2/19 FOR MAXIMUM SPACING.
 4. FRAME CORNERS SHALL BE JOINED USING MITERED CORNERS.

RECORD OF REVISIONS			
NO.	ADDENDUM	DATE	DESCRIPTION
1	1	5/26/2020	ADDENDUM NO. 1



STATE OF ALASKA, DEPARTMENT OF NATURAL RESOURCES
 PLANS DEVELOPED BY: DIVISION OF PARKS AND OUTDOOR RECREATION
 550 W 7TH AVE. SUITE 1340, ANCHORAGE, AK 99501 - 907.269.8731

KENAI AREA PARKS:
 RIVERBANK RESTORATION - REBID
 PROJECT NO. 78181-6

ELP WALKWAY FRAMING PLAN II

PREPARED: DJL
 DRAWN: DJL
 REVIEWED: DLR
 DATE: 05/26/2020

SHEET
 21
 OF 29 SHEETS