

**INVITATION TO BID  
Project No. 02A7822037**

**BAAF Runway and Taxiway Lighting Replacement**



**State of Alaska  
Department of Military and Veterans Affairs  
Facilities Management Office  
PO Box 5169, JBER, Alaska 99505**

**Bids Due: Monday September 4, 2023 @ 1:00 P.M. Alaska time**



THE STATE  
of **ALASKA**

GOVERNOR MICHAEL J. DUNLEAVY

**Department of Labor and  
Workforce Development**

P.O. Box 111149  
Juneau, Alaska 99811-1149  
Main: 907.465.2700, Fax: 907.465.2784

**Department of Transportation  
and Public Facilities**

P.O. Box 112500  
Juneau, Alaska 99811-2500  
Main: 907.465.3900, Fax: 907.586.8365

Dear Prospective Contractor:

If you are considering bidding on an Alaska public works project, please remember the positive benefits of hiring locally. Construction, maintenance, and operation of public works projects are vital to the local economy. Alaska Hire helps contractors too— your neighbors are more invested in our community than non-residents, they are more likely to show up to work on time and finish the job.

If you want to hire more Alaskans, we're here to help. Hiring local workers is cost-effective and can benefit your business in many ways. The Alaska Department of Labor and Workforce Development's Job Center staff can connect you with qualified, skilled Alaskan workers through the Alaska Labor Exchange (ALEXsys) employee/employer database. Call (907) 465-2712 to get connected with a Job Center and potential employees in your community.

Work Opportunity Tax Credits (WOTC) are available to employers who hire qualified new employees who are unemployed disabled veterans, recipients of Temporary Assistance or food stamps, ex-offenders, and residents of Empowerment Zones or Renewal Communities. The WOTC program saved employers operating in Alaska over \$3.2 million last year. For information on the tax credit program call (907) 465-5952 or visit the WOTC website, [www.jobs.alaska.gov/wotc.htm](http://www.jobs.alaska.gov/wotc.htm).

The Department of Transportation and Public Facilities, the Department of Labor and Workforce Development, the Alaska Native Coalition on Employment and Training (ANCET), and other industry training providers work closely together to recruit women, Alaska Natives, minorities and veterans for training and job referral. We can assist your business in finding qualified employees right now, as well as help you institute training programs to ensure a stable and skilled workforce over the long term. There are many high school and adult training programs across the state that prepare Alaska residents for construction jobs and to learn a trade as registered apprentice. Alaska has over 1,500 registered apprentices and our Job Centers can assist employers that want to hire apprentices. Alaska's prevailing wage is adjusted to allow employers to pay apprentices a reduced rate while they are learning their trade, offsetting your costs of training the apprentice. Additionally, there are on-the-job training wage incentives available for employers that hire apprentices.

If you are awarded a contract, we will send you additional information on the business benefit of hiring locally and how to use the free Alaska Labor Exchange System to find qualified Alaska residents. Your effort to hire locally is appreciated very much. We wish you well in the upcoming construction season and thank you for putting Alaskans to work.

Sincerely,

Handwritten signature of Dr. Tamika L. Ledbetter in blue ink.

Dr. Tamika L. Ledbetter, Commissioner  
Department of Labor  
and Workforce Development

Handwritten signature of John MacKinnon in blue ink.

John MacKinnon, Commissioner  
Department of Transportation  
and Public Facilities

# TABLE OF CONTENTS

(Federal-Aid Buildings)

## Bidding and Contract Requirements Section

<u>No.</u>		<u>Form</u>	<u>Date</u>
	<u>Invitation</u>		
	COVER PAGE		
	Table of Contents - DMVA		
00020	INVITATION TO BID	25D-7	(7/18)

## Bid Notices

00100	INFORMATION TO BIDDERS	25D-3S	(3/19)
00110	REQUIRED DOCUMENTS	25D-4A	(7/18)

## Forms

00129	FEDERAL EEO BID CONDITIONS	25A-301	(12/14)
00144	EEO-1 CERTIFICATION	25A-304	(8/01)
00310	PROPOSAL	25D-9A	(07/03)
00312	BID SCHEDULE		
00410	BID BOND	25D-14	(8/01)
00420	BID MODIFICATION	25D-16	(7/18)
00427	BUY AMERICA CERTIFICATE	25D-61	(10/01)
00430	SUBCONTRACTOR LIST	25D-5	(5/17)
00510	CONSTRUCTION CONTRACT	25D-10A	(8/01)
00610	PERFORMANCE BOND	25D-13	(8/01)
00620	PAYMENT BOND	25D-12	(8/01)
00670	CONTRACTOR'S QUESTIONNAIRE	25D-8	(8/01)
00700	GENERAL CONDITIONS		
00760	SUPPLEMENTARY REQUIREMENTS FOR DMVA		
00800	SUPPLEMENTARY CONDITIONS		
00830	STATE LABORERS' AND MECHANICS' MINIMUM RATES OF PAY		
	State wage rates can be obtained at <a href="http://www.labor.state.ak.us/lss/pamp600.htm">http://www.labor.state.ak.us/lss/pamp600.htm</a> . Use the State wage rates that are in effect 10 days before Bid Opening. The Department will include a paper copy of the State wage rates in the signed Contract.		
00835	FEDERAL WAGE RATES		
	Federal wage rates can be obtained at <a href="http://www.wdol.gov/dba.aspx#0">http://www.wdol.gov/dba.aspx#0</a> for the State of Alaska. Use the federal wage rates that are in effect 10 days before Bid Opening. The Department will include a paper copy of the federal wage rates in the signed Contract.		
00850	DRAWING INDEX		

SECTION – 01 GENERAL REQUIREMENTS

## SECTION 01 GENERAL REQUIREMENTS

### PART 1 – GENERAL

#### 1.01 RELATED REQUIREMENTS

- A. All Contract Documents are related to this Section.
- B. There will be a **mandatory** walkthrough scheduled for **August 24, 2023, at 9:00am Alaska Time**. Interested bidders must register with the Project Manager (PM) by email at [mvafmocontracts@alaska.gov](mailto:mvafmocontracts@alaska.gov) a minimum of 5 days before the scheduled walkthrough.

1.02 The contractor is responsible for all permitting and associated fees.

#### 1.03 WORK COVERED BY CONTRACT

- A. Work under this Contract includes all material, tools, labor, shipping, and travel, if necessary, to complete the project detailed herein and located at Bryant Army Airfield, JBER, Alaska. All work must be completed in accordance with the terms and conditions of the Contract Documents.
- B. The project will consist of replacing the existing runway and taxiway lighting fixtures on a federal military installation in compliance with all applicable federal regulations. The upgraded fixtures will be a 1 for 1 replacement of the existing lighting fixtures with Federal Aviation Administration (FAA) and United States Army Aeronautical Services Agency (USAASA) approved LED lighting fixtures.
- C. Contractor must comply with all applicable Federal, State, and Local Regulations and Requirements including but not limited to; Unified Facilities Criteria (UFC), OSHA, NEC, and NFPA.
  - 1. Work Schedule: The work schedule shall be submitted for approval to the Project Manager (PM) by the contracted vendor to ensure that the project activities do not disrupt daily operations of the facility(s). This work schedule must include lead times on supplies and an estimated project completion date.
  - 2. Site Preparation: The contractor shall clear and prepare the project site, as directed by the PM, for the installation of the new runway and taxiway lighting fixtures.
  - 3. Installation of Upgraded Fixtures: The contractor shall install new runway and taxiway lighting fixtures, including the mounting of hardware and any applicable wiring, according to the manufacturer's specifications and in compliance with all applicable Unified Facilities Criteria (UFC) such as UFC 3-535-01, and Federal Aviation Administration (FAA) guidelines. The new fixtures shall be replaced with LED lighting with the same color and wattage output as required by current Federal regulations. Each fixture must be equipped with an automated heating apparatus that can withstand the constant fluctuation of weather conditions in Alaska.

#### List of Equipment being Replaced on Runway:

- 1.) L861 RW 18-36 elevated fixtures – approximately: x68 ea.
- 2.) RW End Lights – approximately: 10x ea.
- 3.) RW 18-36 Edge circuits – unknown

- 4.) RW 18-36 Edge circuit L830 isolation transformers and L823 primary connector kits – approximately: x68 ea.
- 5.) ATCT wind cone – approximately: x1 ea.
- 6.) RW 18 end wind cone – approximately: x1 ea.

List of Equipment being Replaced on Taxiway:

- 1.) L861-T elevated edge fixtures – approximately: x135 ea.
  - 2.) T1 and T2 circuits – unknown
  - 3.) L830 isolation transformers and L823 primary connector kits – approximately: x135 ea.
  - 4.) RW 35 PAPI Light Housing Units – approximately: x8 ea.
  - 5.) Airport rotating beacon – approximately: x1 ea.
4. Disposal: The contractor shall dispose of all replaced bulbs, lamps, fixtures and transformers in compliance with all applicable regulations including but not limited to; Occupational Safety and Health Administration regulations (OSHA). The contractor shall provide copies of all disposal documents if items being disposed of are identified as Universal Waste (if applicable).

Bulbs to be Disposed:

- 1.) 64382 HLX-A 200W-15 6.6A PK30d = HALOGEN
  - 2.) KLS EVV 6.6A120W = HALOGEN
  - 3.) 64320 45W GZ9.5 = HALOGEN
  - 4.) Airport Marker Lamp 30W 6.6A = HALOGEN/INCANDESCENT
5. Maintenance and Testing: The contractor shall provide maintenance and testing activities for the newly installed runway and taxiway lighting fixtures as part of the project. The maintenance activities shall include adjustments, replacements, and repairs to the fixtures' parts as required by all applicable UFC and FAA guidelines.

Please note: The PAPI lighting system does require a mandatory flight check, so installation must meet the criteria listed under FAA regulations. This flight check will be the responsibility of DMVA, FMO.

6. Repairs: The contractor shall provide repairs to all damaged edge conduit with prior approval from the PM. Once approved, any damaged conduit will be replaced and billed at an hourly rate.
7. Documentation: The contractor shall provide documentation of all activities performed during the project, including specific details about the installed fixtures, their location, and any other pertinent information required all applicable UFC's
8. All required local permits and inspection requirements are the responsibility of the Contractor.
9. It is the Contractors responsibility to provide all utility locates and provide submittal of all layout work.

**Add Alts:**

1. Replace and dispose of three (3) existing Constant Current Regulators:
  - a. Taxiway T1 – Manufacturer: ADB / SN: 202011062200000
  - b. Runway R1 – Manufacturer: Siemens / SN: 20060712000093
  - c. Runway R-2 – Manufacturer: Siemens / SN: 20060712000092

2. Provide a bundle of 50 elevated fixtures for repair and replacement purposes.
3. Provide a bundle of 50 elevated fixtures for repair and replacement purposes.
4. Provide a bundle of 50 elevated fixtures for repair and replacement purposes.

#### **1.04 CONTRACT**

- A. Construct the Work under a single lump sum Contract.

#### **1.05 WORK BY OTHERS**

- A. Other State projects may be scheduled to be under construction in the vicinity of the project. At this time, there are no known projects scheduled.
- B. Cooperate with other Contractors, Department Consultants, and the DEPARTMENT to minimize conflict with construction operations.

#### **1.06 WORK SEQUENCE AND MILESTONES**

- A. Upon receipt of Notice to Proceed (NTP) the CONTRACTOR will be expected to prepare submittals and obtain required permits.
- B. All work shall be substantially complete by **May 30, 2024**.
- C. This is an active facility; all work shall be coordinated with the Project Manager to minimize disruption to daily activities and must provide full time building access.

#### **1.07 CONTRACTOR'S USE OF PREMISES**

- A. Coordinate use of the premises under direction of DEPARTMENT.
- B. Assume full responsibility for the protection of the facility, roads, and grounds in the project vicinity from construction related activities.
- C. Obtain permission and pay for use of additional storage, Work or parking areas needed for construction operations.
- D. The project Site shall be kept clean and organized. Stored materials must always be secured, and Foreign Object Debris (FOD) picked up daily.

#### **1.08 SECURITY REQUIREMENTS**

- A. When Contractor considers Work has reached Final Completion, submit written certification that Contract Documents have been reviewed, Work has been inspected, and that Work is complete in accordance with Contract Documents and request Department of Military and Veterans Affairs perform final inspection.
- B. In addition to submittals required by the conditions of the Contract, provide submittals required by governing authorities, and submit a Final Statement of Accounting giving total adjusted Contract Price and sum due.

- C. DEPARTMENT of Military and Veterans Affairs will issue a summary Change Order reflecting final adjustments to Contract Price not previously made by Change Order.

## **PART 2 – PRODUCTS AND PROJECT DELIVERABLES**

- A. Provide a minimum 5-year warranty for material and workmanship of the final product.
- B. The project deliverables shall include a report detailing the installed fixtures' location, their technical specifications, and any other pertinent information required by all applicable UFC's.
- C. The contractor shall provide a wiring diagram of the system, as well as a maintenance manual for the newly installed runway and taxiway lighting fixtures. This manual will include specific maintenance procedures, testing protocols, and troubleshooting guides.
- D. The contractor shall provide the Project Manager with a verified invoice detailing the project's total cost, including all necessary payments and expenses in compliance with the scope of work.
- E. The contractor shall provide at minimum, 10 additional spare parts for each type of fixture for general maintenance applications.

## **PART 3 – EXECUTION**

- A. All work must comply with Unified Facilities Criteria (UFC) and Federal Aviation Administration (FAA) regulations.

## **PART 4 – ATTACHMENTS**

- A. See Attachments A through I for more details.

Attachment A



Attachment B



Attachment C



Attachment D



Attachment E




Attachment F



Attachment G


ALL taxiway lights are PLASTIC  
 BLUE or YELLOW Cases.

Airfield Light Fixture Map - West

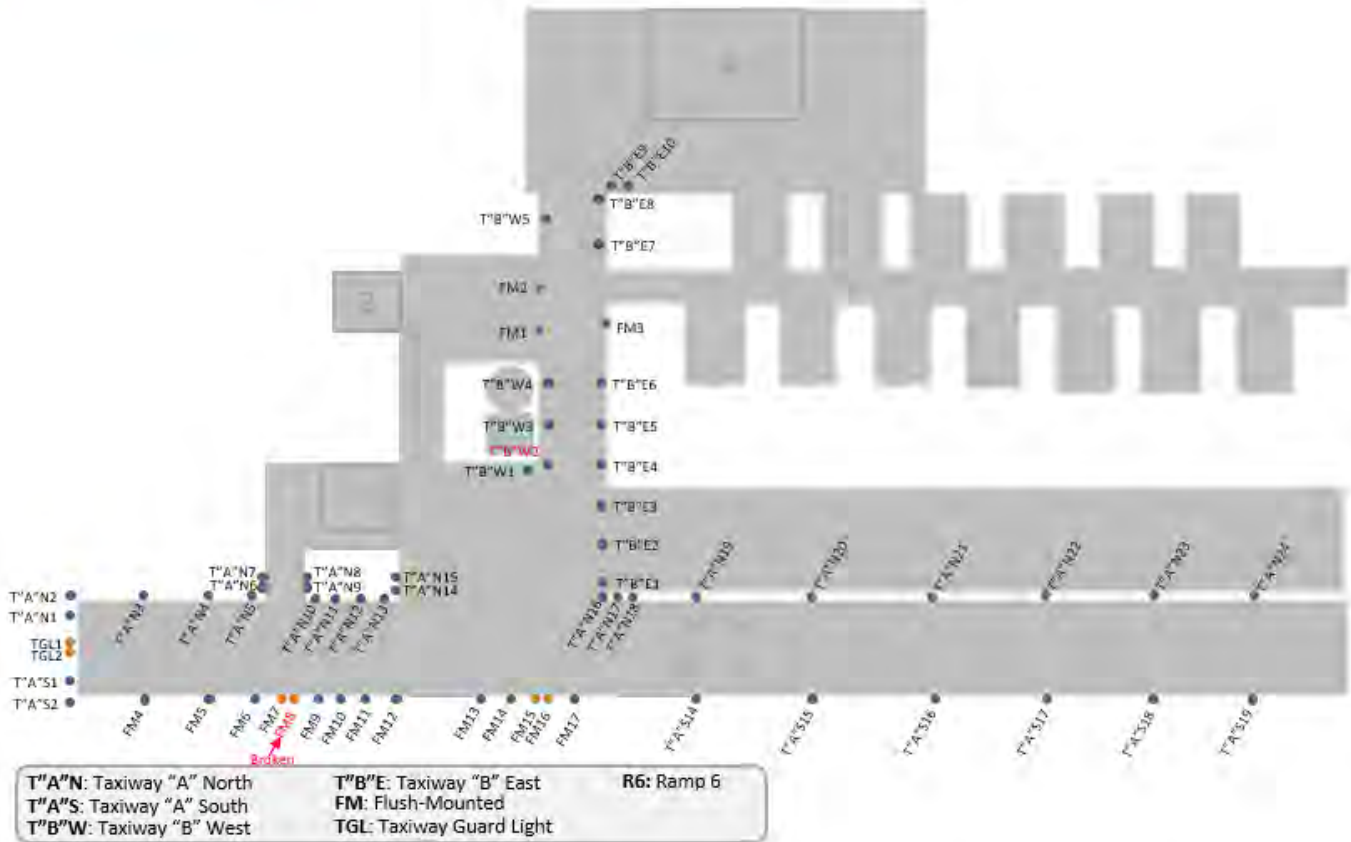


Attachment H

**Airfield Light Fixture Map - East**

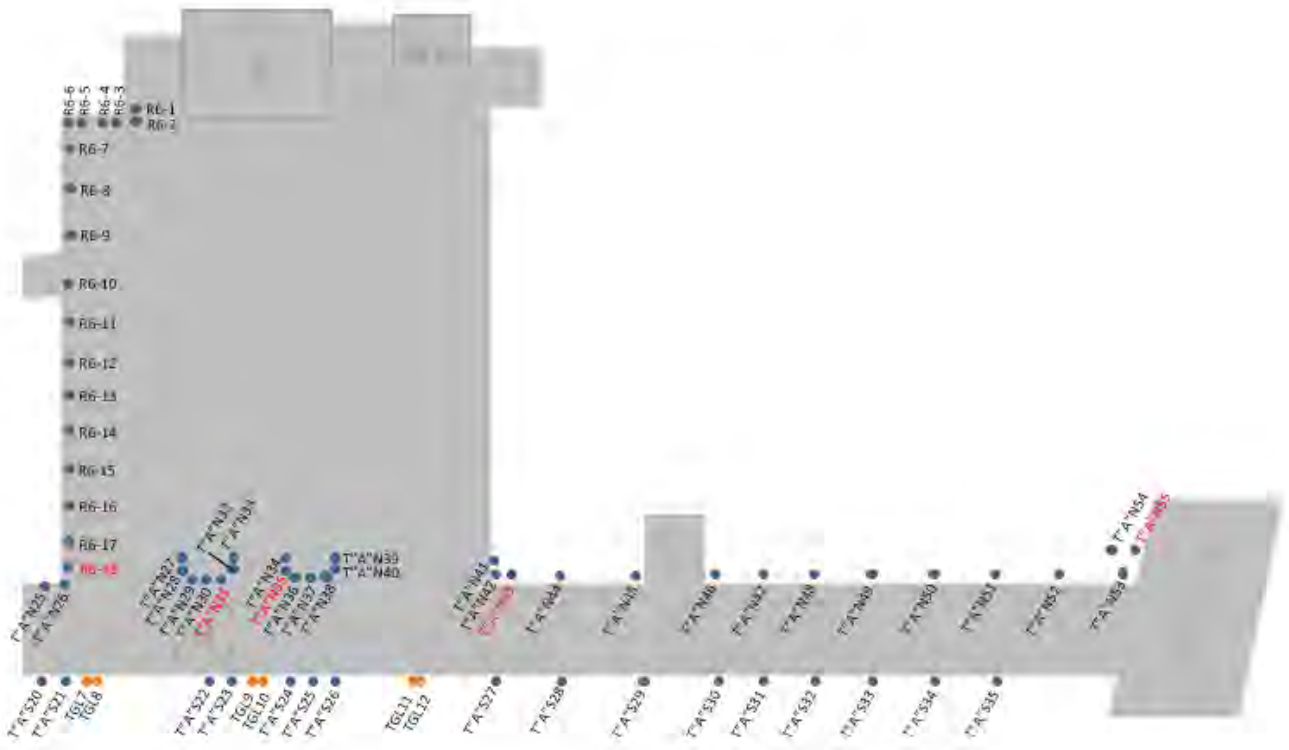

T"A"N: Taxiway "A" North	T"B"E: Taxiway "B" East	R6: Ramp 6
T"A"S: Taxiway "A" South	FM: Flush-Mounted	
T"B"W: Taxiway "B" West	TGL: Taxiway Guard Light	

Attachment I

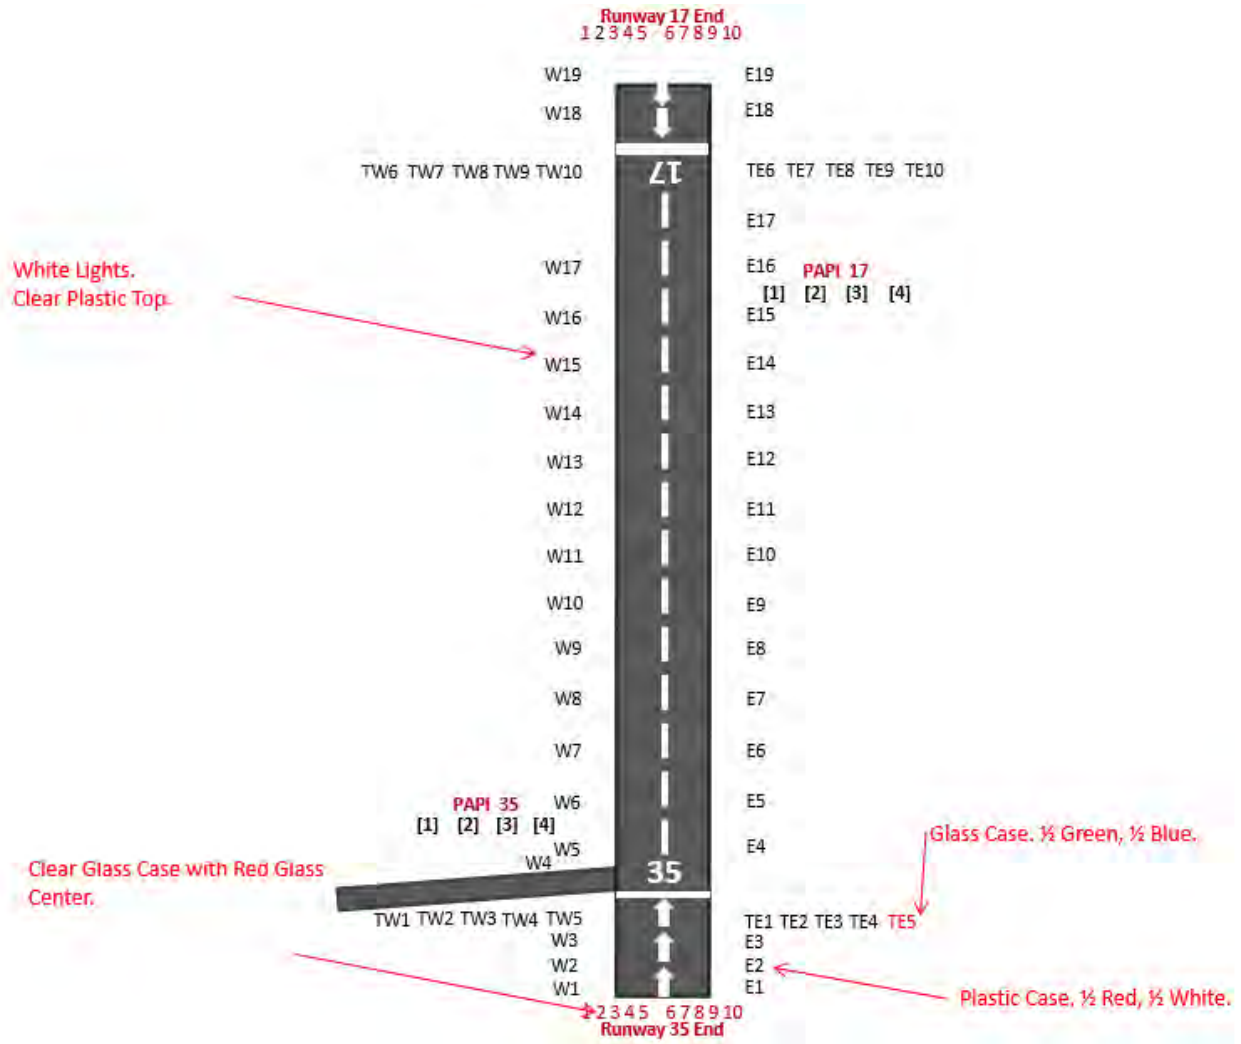


END OF SECTION

**DEMOLITION LEGEND:**

- ☐ TAXIWAY LIGHT WITH CONCRETE BASE (NEW BLANK COVER TO BE INSTALLED) ①
- ◻ TAXIWAY CONCRETE BASE WITHOUT LIGHT (NEW BLANK COVER TO BE INSTALLED) ②
- ⊗ TAXIWAY LIGHT WITH CONCRETE BASE (TO BE REMOVED)
- ⊗ TAXIWAY CONCRETE BASE WITHOUT LIGHT (TO BE REMOVED)
- TAXIWAY LIGHT ON METAL CAN (TO BE REPLACED WITH NEW LIGHT FIXTURE) ③
- TAXIWAY CAN WITHOUT LIGHT (TO BE REPLACED WITH NEW LIGHT FIXTURE) ④
- ⊗ TAXIWAY LIGHT ON METAL CAN (TO BE REMOVED)
- ⊗ TAXIWAY CAN WITHOUT LIGHT (TO BE REMOVED)
- RUNWAY EDGE LIGHT
- THRESHOLD LIGHT
- ELECTRIC MANHOLE
- STORM DRAIN MANHOLE
- SANITARY SEWER MANHOLE
- MANHOLE
- ▬ WIND CONE
- ▬ ELECTRIC PEDESTAL
- EXISTING UNDERGROUND ELECTRIC CONDUITS

**DEMOLITION NOTES:**

1. EXISTING EDGE LIGHT FIXTURES, TRANSFORMERS AND BASE PLATES SHALL BE SALVAGED AND DELIVERED TO THE FIELD MAINTENANCE PERSONNEL. CONTRACTOR SHALL REMOVE AND DISPOSE OF BASES, UNUSED CONDUCTORS GROUND WIRE AND GROUND RODS.
  2. ABANDONED CONDUCTORS AND GROUND WIRES IN RACEWAYS SHALL BE REMOVED, CONDUIT AND DIRECT BURIED WIRING SHALL BE ABANDONED IN PLACE.
- ① EXISTING CONDUIT TO BE MAINTAINED AND WORKED AROUND.
  - ② EXISTING PAPI UNITS SHALL BE CONNECTED BY THE CONTRACTOR TO THE NEW CIRCUIT PI.
  - ③ PROVIDE AND INSTALL 1/2" BLANK STEEL COVER AND NEW GASKET ON EXISTING BASE WHERE INDICATED.
  - ④ PROVIDE AND INSTALL NEW LIGHT FIXTURE, BASE LID, GASKET, WIRE, AND TRANSFORMER AND PUT INDICATED TAXIWAY LIGHT BACK IN SERVICE.
- THE CONTRACTOR SHALL RESTORE GRADE AND FINISH SURFACES DISTURBED BY THE REMOVAL OF THESE STRUCTURES. THIS WORK SHALL BE SUBSIDIARY TO THE CONTRACT AND NO SEPARATE PAYMENT WILL BE MADE.
  - ABANDONED CONDUIT RUNS EXPOSED DURING EXCAVATION SHALL BE REMOVED AND DISPOSED OF BY THE CONTRACTOR. THIS WORK SHALL BE SUBSIDIARY TO EXCAVATION AND NO SEPARATE PAYMENT WILL BE MADE.

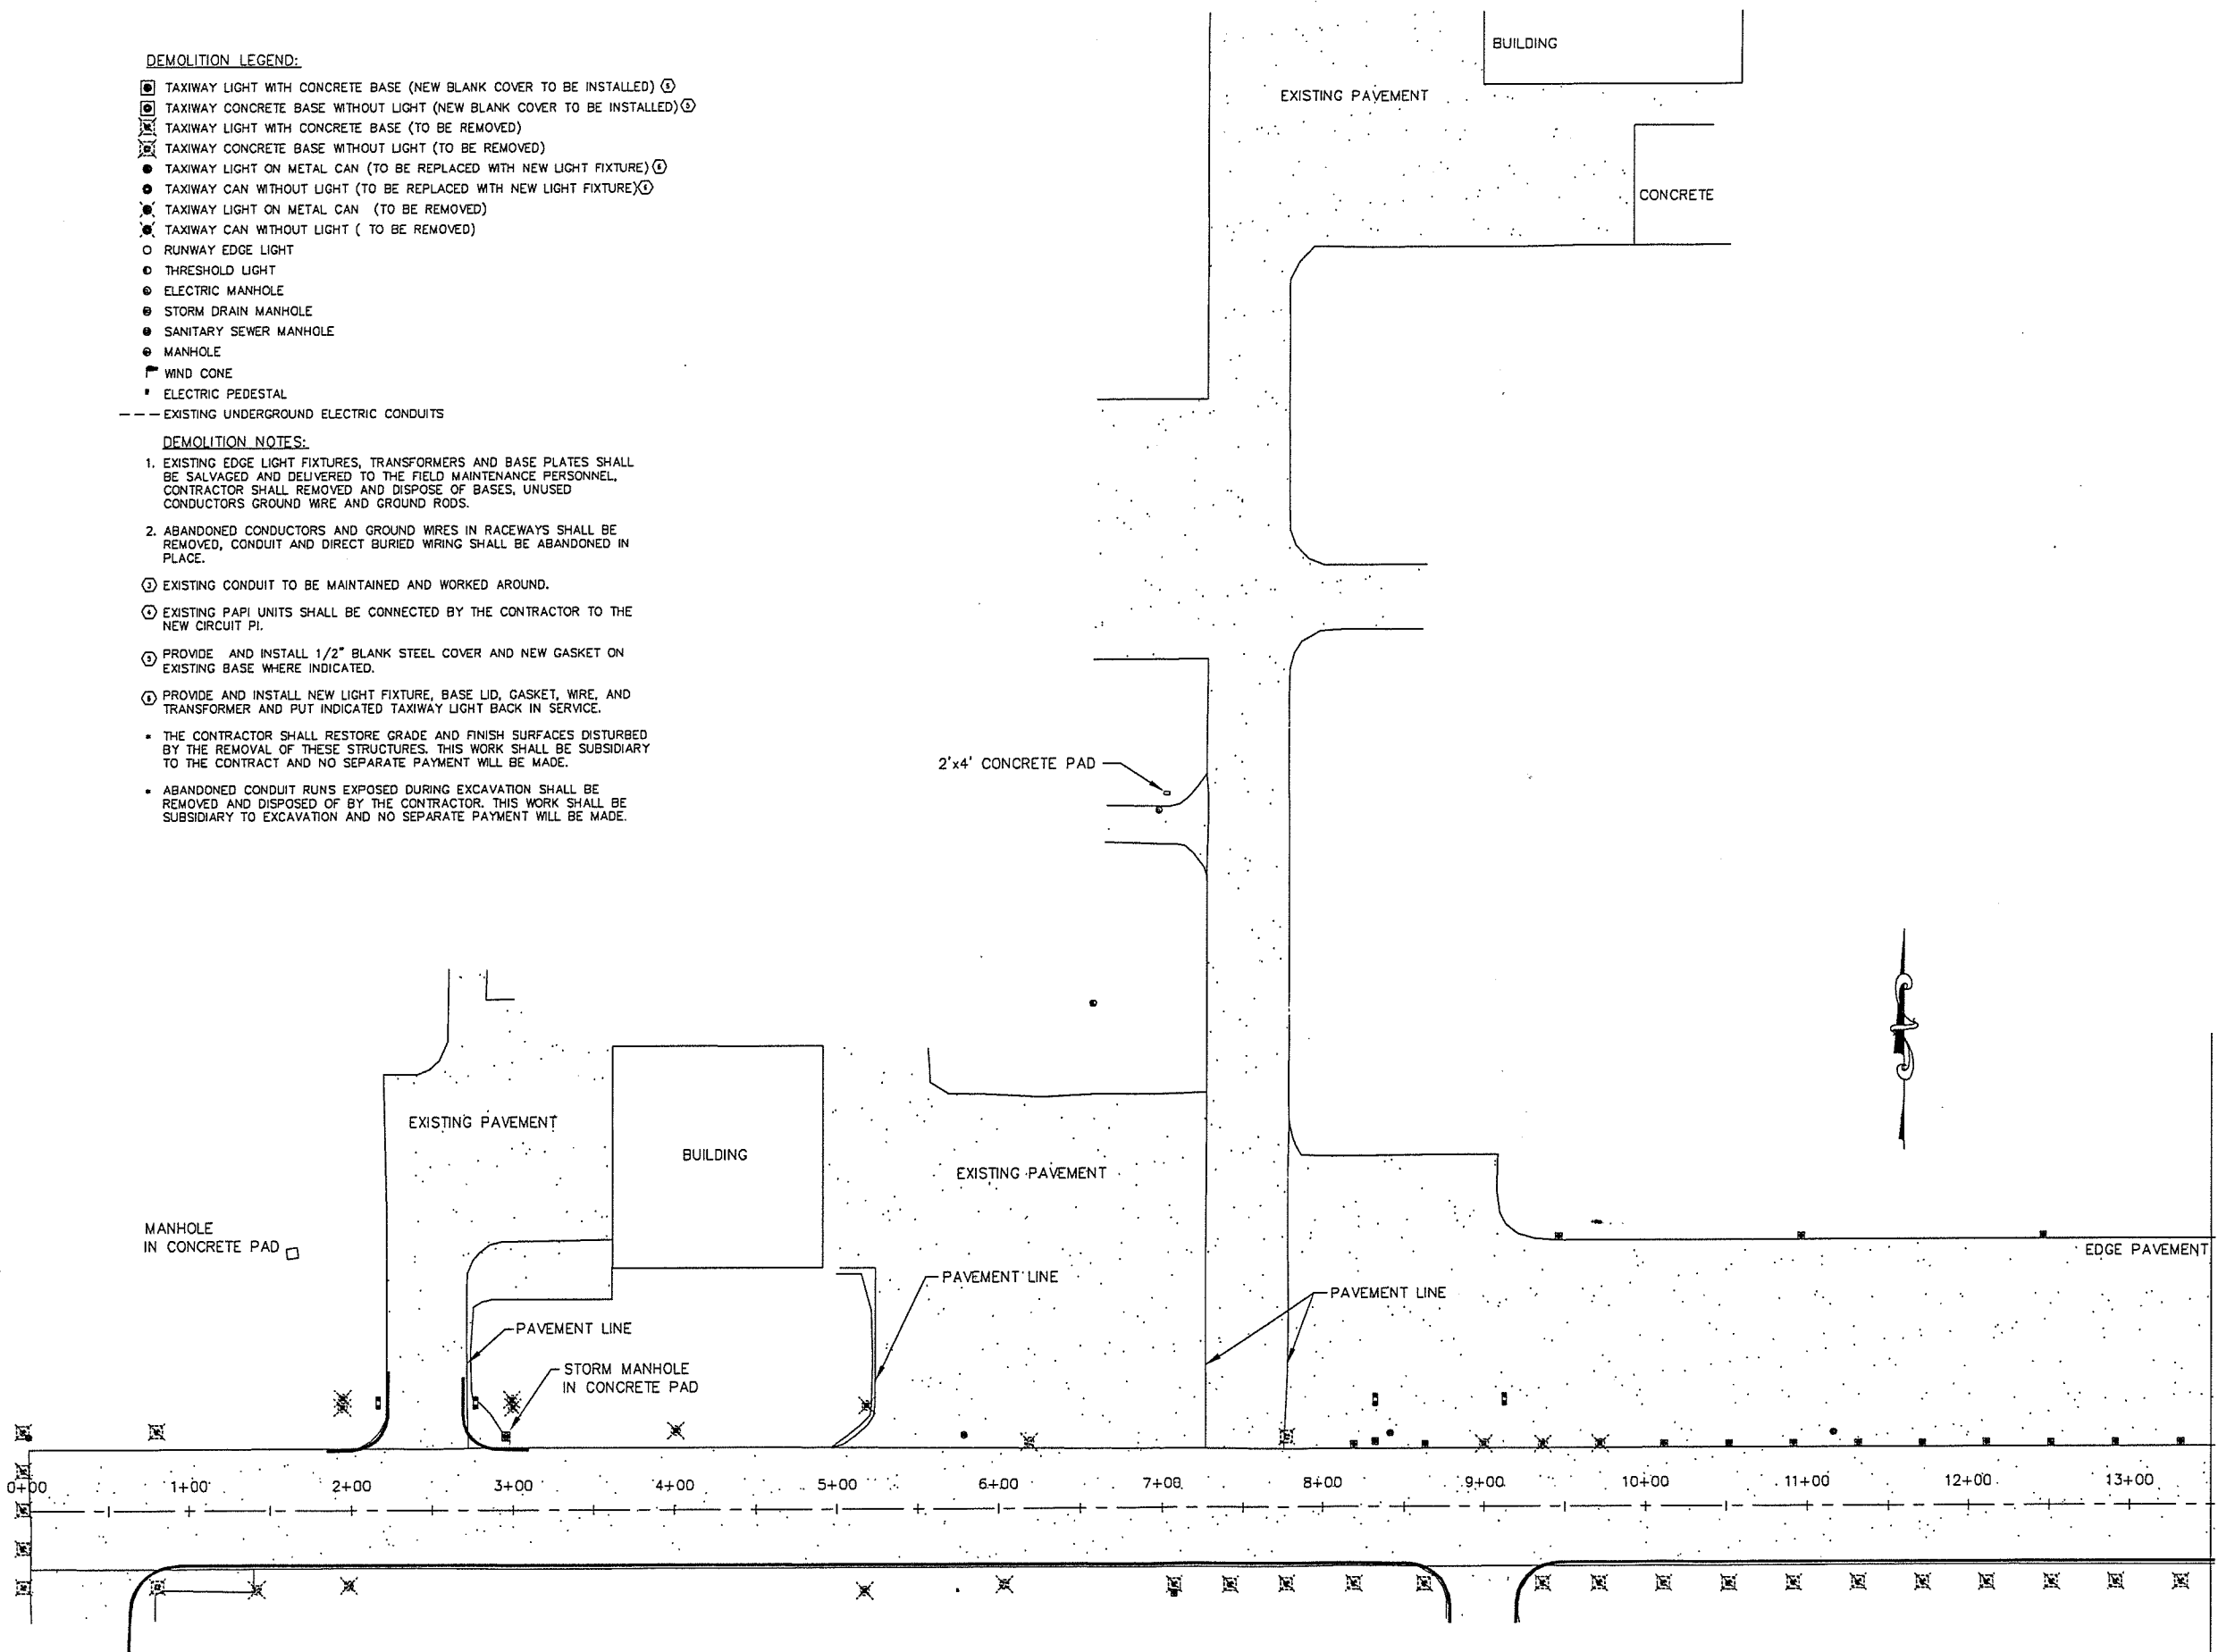

Plot Time: 11:30:11  
 Plot Date: 10/24/08  
 DWG Name: DMH, 6:\06031FRB\_FT Rich Bryant Field\Taxiway\As-Built 10-17-08\06031\_D1-03.dwg  
 Plot Date: D:\Drawings for\BAF from Corey Doll 5-19-10\Unknown cad files\06031\_D1-03.dwg - 05/20/10 - 14:52

BRYANT AIRFIELD  
 TAXIWAY LIGHTING  
 FT. RICHARDSON, AK

DRAWN BY DMH  
 CHECKED BY CL  
 DATE 7/29/08  
 REVISIONS AS-BUILT 10/24/08  
 DRAWING TITLE  
 DEMOLITION  
 PLAN  
 JOB NO. 06031FRB

SHEET NO.  
**D1**  
 1 OF 11


AS-BUILT

**DEMOLITION LEGEND:**

- ⊠ TAXIWAY LIGHT WITH CONCRETE BASE (NEW BLANK COVER TO BE INSTALLED) ①
- ⊡ TAXIWAY CONCRETE BASE WITHOUT LIGHT (NEW BLANK COVER TO BE INSTALLED) ②
- ⊗ TAXIWAY LIGHT WITH CONCRETE BASE (TO BE REMOVED)
- ⊘ TAXIWAY CONCRETE BASE WITHOUT LIGHT (TO BE REMOVED)
- TAXIWAY LIGHT ON METAL CAN (TO BE REPLACED WITH NEW LIGHT FIXTURE) ③
- TAXIWAY CAN WITHOUT LIGHT (TO BE REPLACED WITH NEW LIGHT FIXTURE) ④
- ⊙ TAXIWAY LIGHT ON METAL CAN (TO BE REMOVED)
- ⊚ TAXIWAY CAN WITHOUT LIGHT (TO BE REMOVED)
- RUNWAY EDGE LIGHT
- THRESHOLD LIGHT
- ⊙ ELECTRIC MANHOLE
- STORM DRAIN MANHOLE
- SANITARY SEWER MANHOLE
- ⊙ MANHOLE
- ▽ WIND CONE
- ELECTRIC PEDESTAL
- EXISTING UNDERGROUND ELECTRIC CONDUITS

**DEMOLITION NOTES:**

1. EXISTING EDGE LIGHT FIXTURES, TRANSFORMERS AND BASE PLATES SHALL BE SALVAGED AND DELIVERED TO THE FIELD MAINTENANCE PERSONNEL. CONTRACTOR SHALL REMOVE AND DISPOSE OF BASES, UNUSED CONDUCTORS GROUND WIRE AND GROUND RODS.
2. ABANDONED CONDUCTORS AND GROUND WIRES IN RACEWAYS SHALL BE REMOVED, CONDUIT AND DIRECT BURIED WIRING SHALL BE ABANDONED IN PLACE.
- ③ EXISTING CONDUIT TO BE MAINTAINED AND WORKED AROUND.
- ④ EXISTING PAPI UNITS SHALL BE CONNECTED BY THE CONTRACTOR TO THE NEW CIRCUIT PI.
- ⑤ PROVIDE AND INSTALL 1/2" BLANK STEEL COVER AND NEW GASKET ON EXISTING BASE WHERE INDICATED.
- ⑥ PROVIDE AND INSTALL NEW LIGHT FIXTURE, BASE LID, GASKET, WIRE, AND TRANSFORMER AND PUT INDICATED TAXIWAY LIGHT BACK IN SERVICE.
- THE CONTRACTOR SHALL RESTORE GRADE AND FINISH SURFACES DISTURBED BY THE REMOVAL OF THESE STRUCTURES. THIS WORK SHALL BE SUBSIDIARY TO THE CONTRACT AND NO SEPARATE PAYMENT WILL BE MADE.
- ABANDONED CONDUIT RUNS EXPOSED DURING EXCAVATION SHALL BE REMOVED AND DISPOSED OF BY THE CONTRACTOR. THIS WORK SHALL BE SUBSIDIARY TO EXCAVATION AND NO SEPARATE PAYMENT WILL BE MADE.

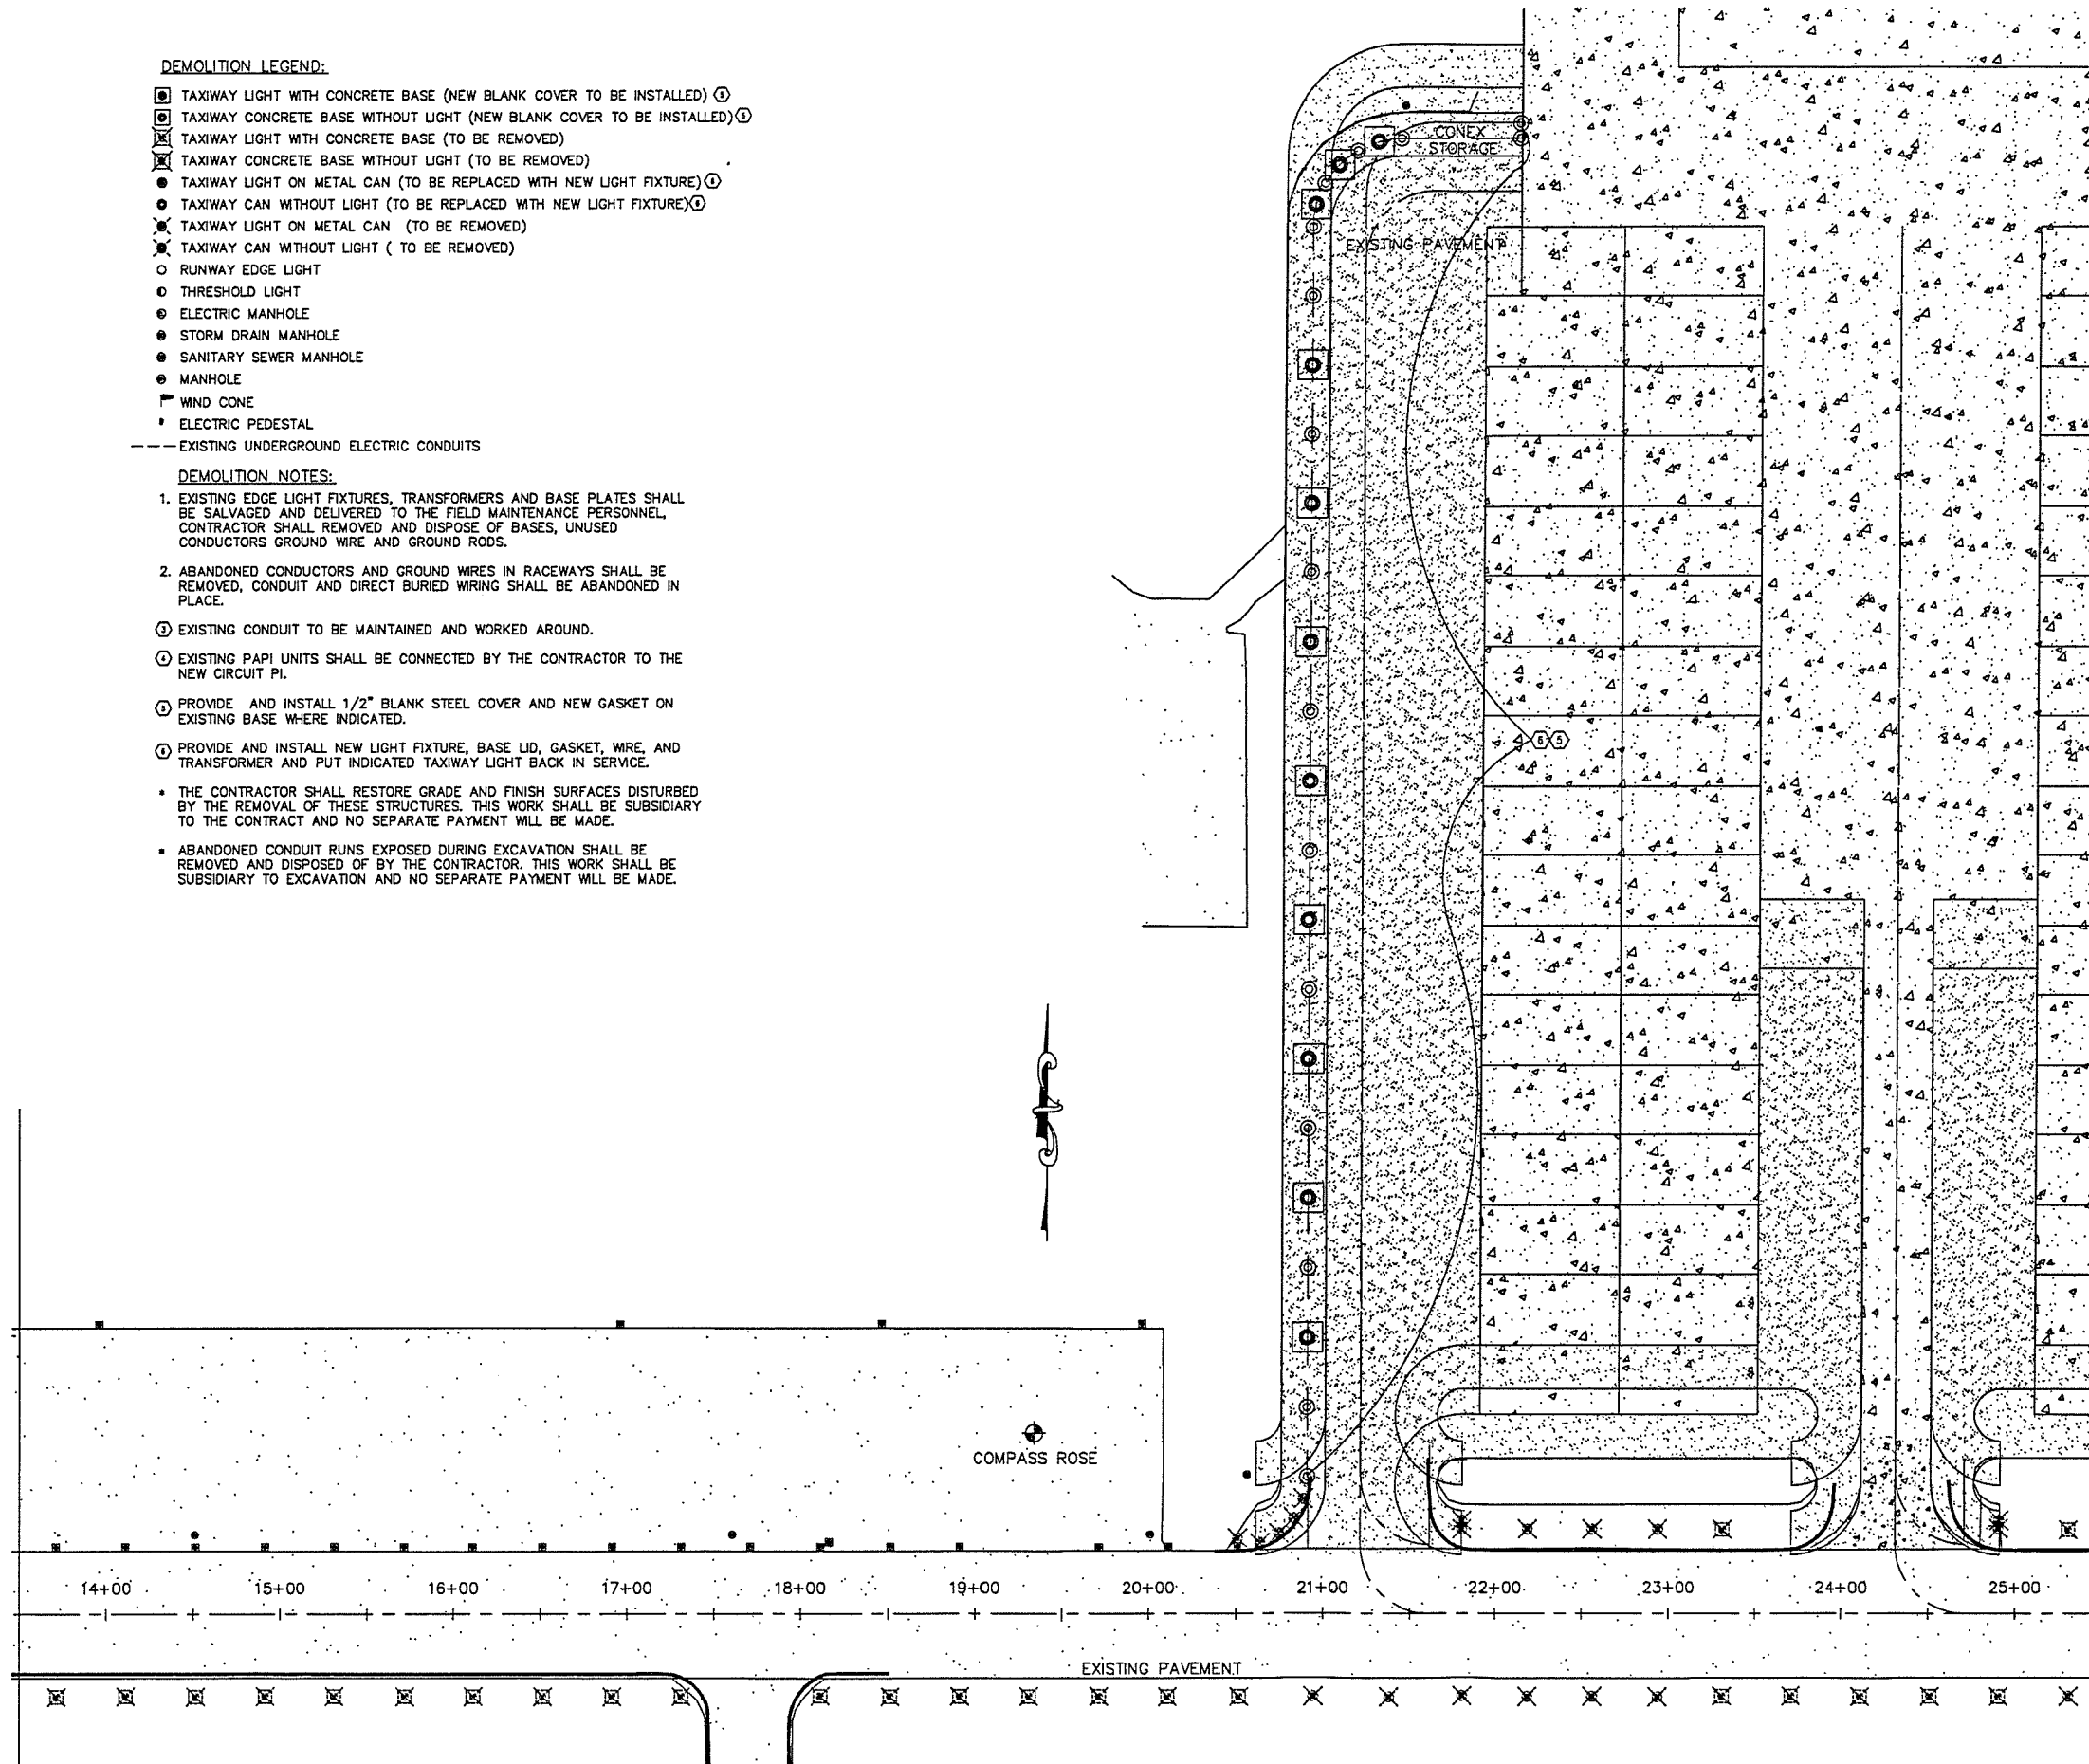

AS-BUILT


Plot Time: 11:30:50  
 Plot Date: 10/24/08  
 DWG Name: DMH, G:\06031FRB\_FT Rich Bryant Field\Taxiway\As-Built 10-17-08\06031\_D1-D3.dwg  
 Plot Date: D:\Drawings for\BAF from Corey Doll 5-19-10\Unknown cad files\06031\_D1-D3.dwg - 05/20/10 - 14:54

BRYANT AIRFIELD  
 TAXIWAY LIGHTING  
 FT. RICHARDSON, AK



DRAWN BY DMH  
 CHECKED BY MJL  
 DATE 7/29/08  
 REVISIONS AS-BUILT 10/24/08  
 DRAWING TITLE  
 DEMOLITION  
 PLAN  
 JOB NO. 06031FRB

SHEET NO.  
**D2**  
 2 OF 11

Plot Time: 11:31:08  
 Plot Date: 10/24/08  
 DWG Name: DMH, c:\06031FRB\_FT\_Rich\_Bryant\_Field\Taxiway\As-Built\_10-17-08\06031\_D1-D3.dwg  
 Plot Date: 05/20/10 - 14:56  
 Plot Date: 05/20/10 - 14:56

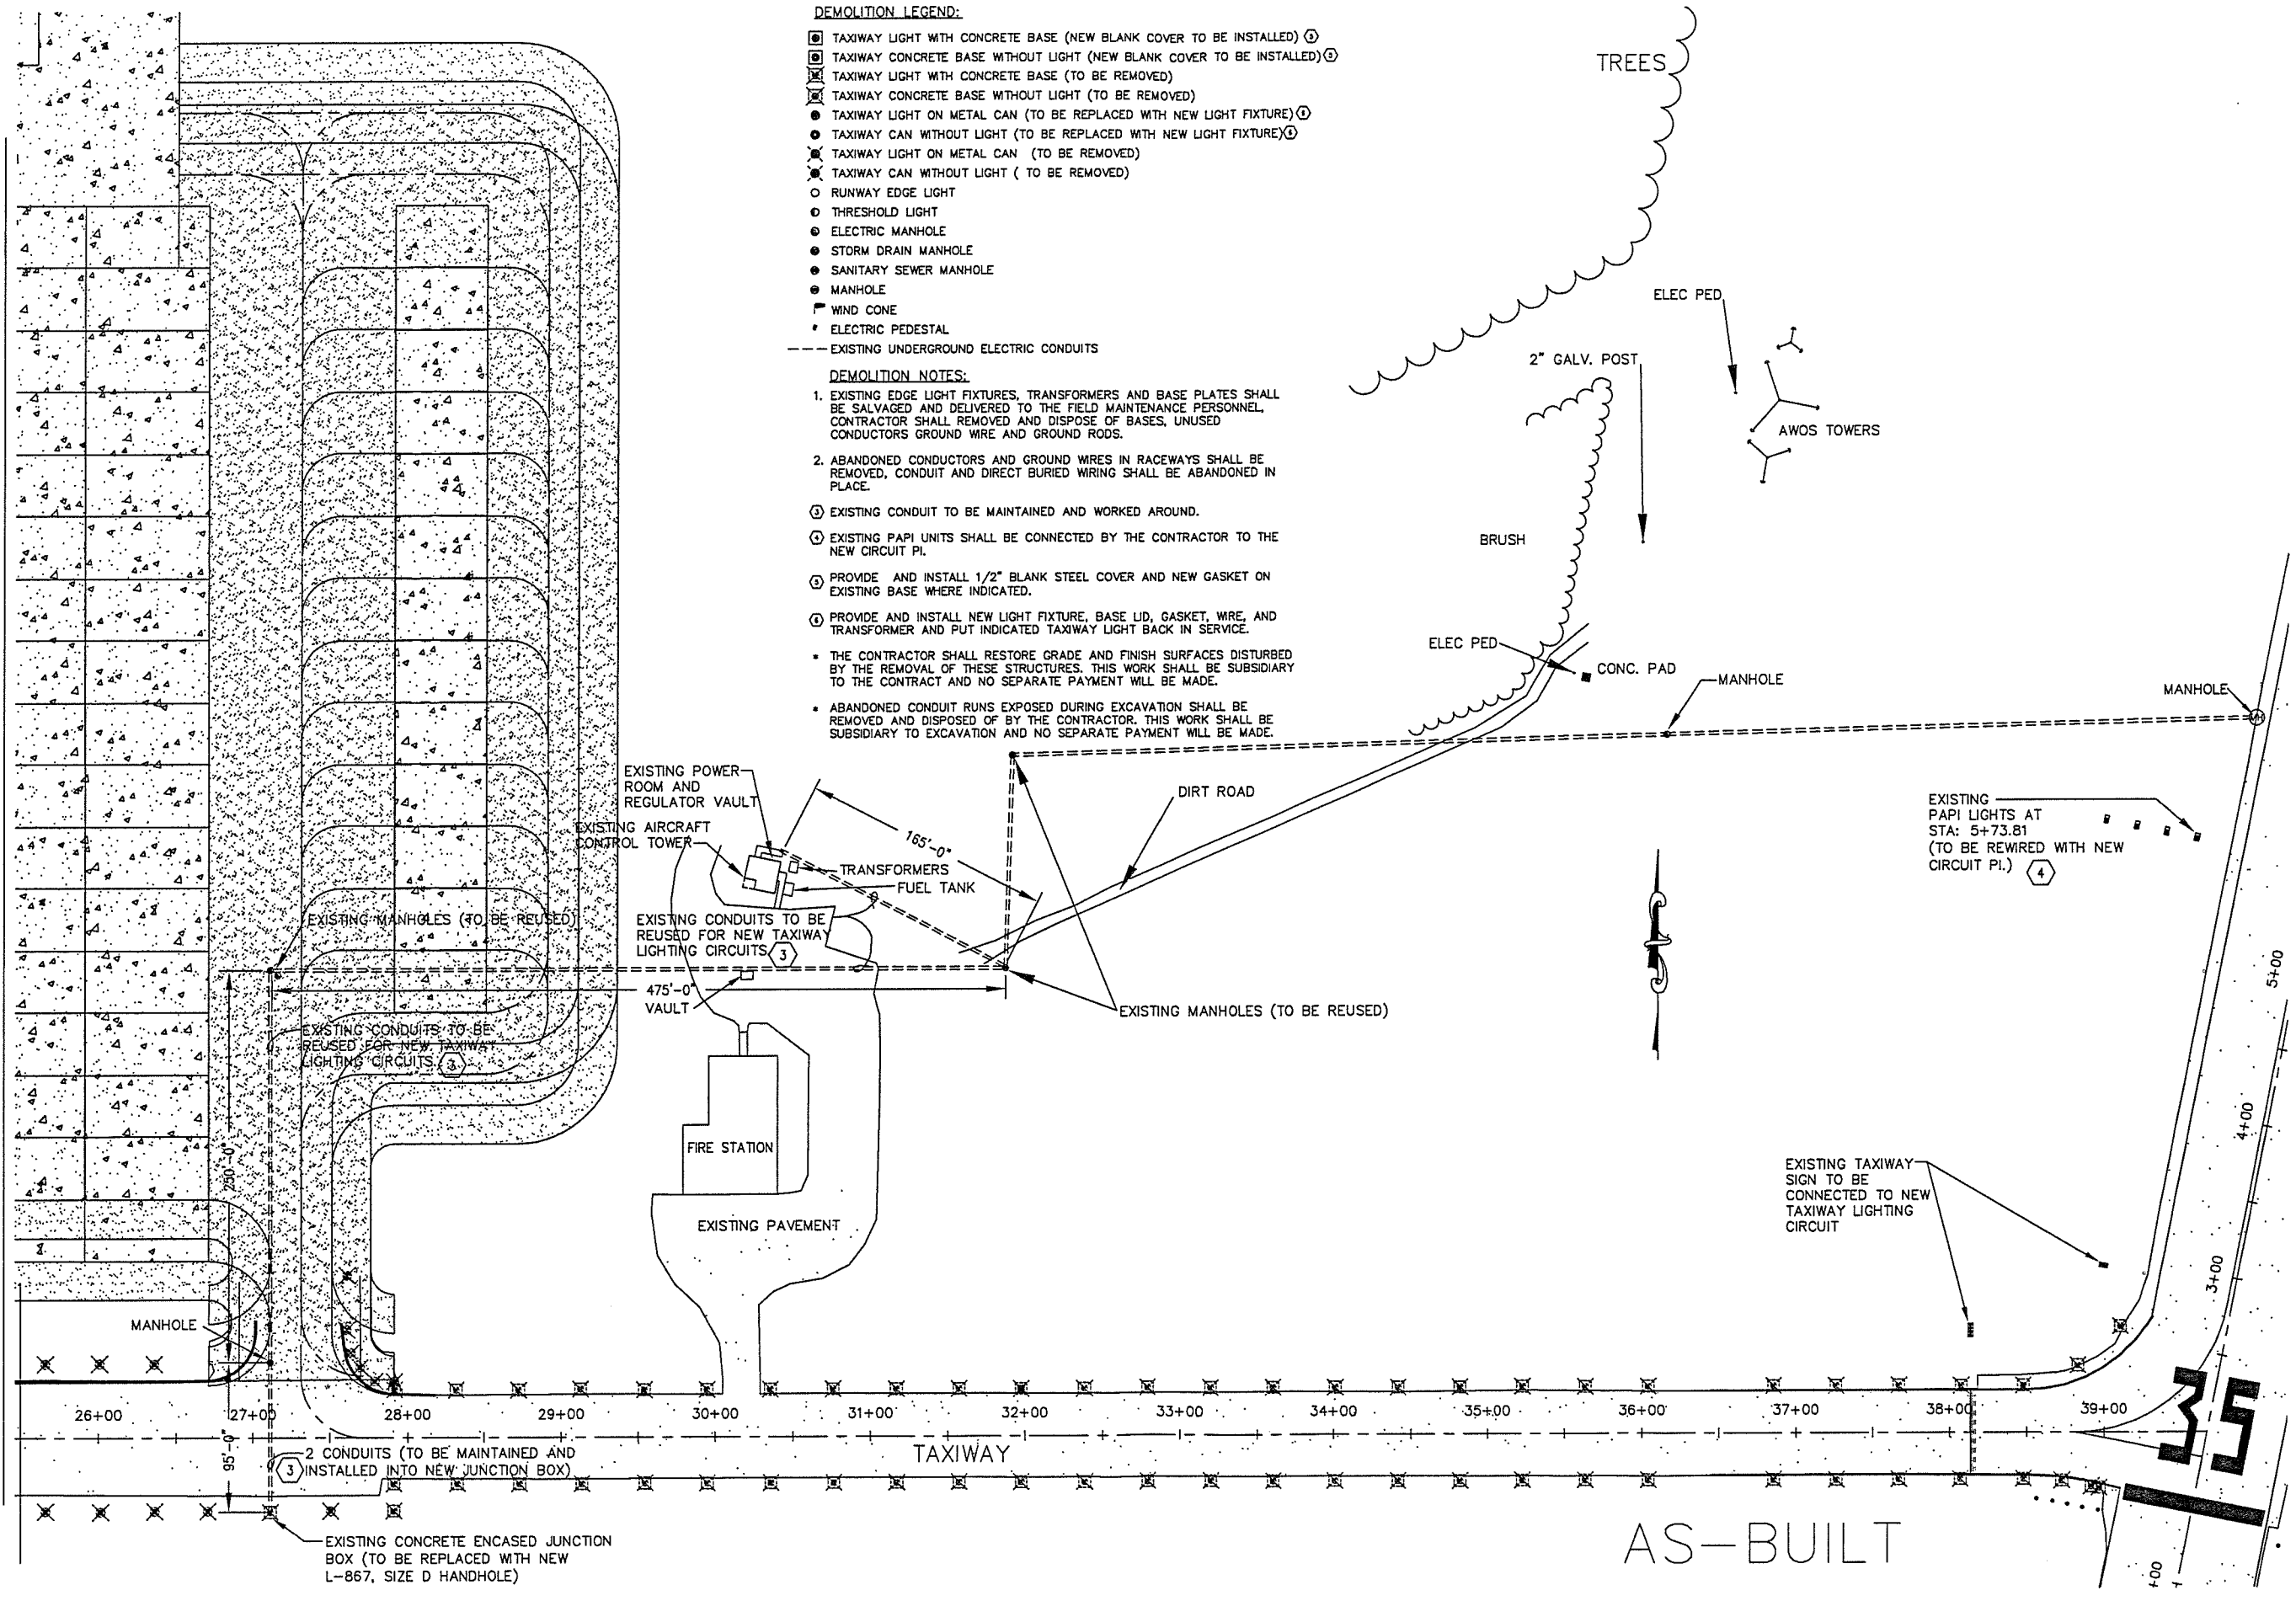

- DEMOLITION LEGEND:**
- ⊠ TAXIWAY LIGHT WITH CONCRETE BASE (NEW BLANK COVER TO BE INSTALLED) ①
  - ⊡ TAXIWAY CONCRETE BASE WITHOUT LIGHT (NEW BLANK COVER TO BE INSTALLED) ②
  - ⊗ TAXIWAY LIGHT WITH CONCRETE BASE (TO BE REMOVED)
  - ⊘ TAXIWAY CONCRETE BASE WITHOUT LIGHT (TO BE REMOVED)
  - TAXIWAY LIGHT ON METAL CAN (TO BE REPLACED WITH NEW LIGHT FIXTURE) ④
  - TAXIWAY CAN WITHOUT LIGHT (TO BE REPLACED WITH NEW LIGHT FIXTURE) ④
  - ⊗ TAXIWAY LIGHT ON METAL CAN (TO BE REMOVED)
  - TAXIWAY CAN WITHOUT LIGHT (TO BE REMOVED)
  - RUNWAY EDGE LIGHT
  - THRESHOLD LIGHT
  - ELECTRIC MANHOLE
  - STORM DRAIN MANHOLE
  - SANITARY SEWER MANHOLE
  - MANHOLE
  - ⊠ WIND CONE
  - ⊠ ELECTRIC PEDESTAL
  - EXISTING UNDERGROUND ELECTRIC CONDUITS
- DEMOLITION NOTES:**
1. EXISTING EDGE LIGHT FIXTURES, TRANSFORMERS AND BASE PLATES SHALL BE SALVAGED AND DELIVERED TO THE FIELD MAINTENANCE PERSONNEL. CONTRACTOR SHALL REMOVE AND DISPOSE OF BASES, UNUSED CONDUCTORS GROUND WIRE AND GROUND RODS.
  2. ABANDONED CONDUCTORS AND GROUND WIRES IN RACEWAYS SHALL BE REMOVED. CONDUIT AND DIRECT BURIED WIRING SHALL BE ABANDONED IN PLACE.
- ① EXISTING CONDUIT TO BE MAINTAINED AND WORKED AROUND.
  - ② EXISTING PAPI UNITS SHALL BE CONNECTED BY THE CONTRACTOR TO THE NEW CIRCUIT PL.
  - ③ PROVIDE AND INSTALL 1/2" BLANK STEEL COVER AND NEW GASKET ON EXISTING BASE WHERE INDICATED.
  - ④ PROVIDE AND INSTALL NEW LIGHT FIXTURE, BASE LID, GASKET, WIRE, AND TRANSFORMER AND PUT INDICATED TAXIWAY LIGHT BACK IN SERVICE.
- THE CONTRACTOR SHALL RESTORE GRADE AND FINISH SURFACES DISTURBED BY THE REMOVAL OF THESE STRUCTURES. THIS WORK SHALL BE SUBSIDIARY TO THE CONTRACT AND NO SEPARATE PAYMENT WILL BE MADE.
  - ABANDONED CONDUIT RUNS EXPOSED DURING EXCAVATION SHALL BE REMOVED AND DISPOSED OF BY THE CONTRACTOR. THIS WORK SHALL BE SUBSIDIARY TO EXCAVATION AND NO SEPARATE PAYMENT WILL BE MADE.

 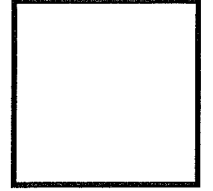

BRYANT AIRFIELD  
 TAXIWAY LIGHTING  
 FT. RICHARDSON, AK

DRAWN BY DMH  
 CHECKED BY MJL  
 DATE 7/29/08  
 REVISIONS AS-BUILT 10/24/08  
 DRAWING TITLE  
 DEMOLITION  
 PLAN  
 JOB NO. 06031FRB


SHEET NO.  
**D3**  
 3 OF 11

LEGEND:

- W<sub>R</sub> OR R NEW RUNWAY EDGE LIGHT OR THRESHOLD LIGHT (LENSE COLOR AS INDICATED)
- W<sub>T</sub> OR R EXISTING THRESHOLD LIGHT (INSTALL NEW LENSE)
- ⊕ EXISTING RUNWAY EDGE LIGHT
- ⊕ EXISTING TAXIWAY EDGE LIGHT
- NEW FLUSH TAXIWAY EDGE LIGHT L-852E
- ⊗ NEW TAXIWAY EDGE LIGHT (BLUE)
- ⊙ NEW TAXIWAY EDGE LIGHT (YELLOW)
- ⊠ EXISTING TAXIWAY LIGHT WITH CONCRETE BASE (NEW BLANK COVER TO BE INSTALLED)
- ⊡ EXISTING TAXIWAY CONCRETE BASE WITHOUT LIGHT (NEW BLANK COVER TO BE INSTALLED)
- ⊙ EXISTING TAXIWAY LIGHT ON METAL CAN (TO BE REPLACED WITH NEW LIGHT FIXTURE)
- EXISTING TAXIWAY CAN WITHOUT LIGHT (TO BE REPLACED WITH LIGHT NEW FIXTURE)
- EXISTING HANDHOLE OR JUNCTION BOX
- ⬢ NEW ELECTRICAL HANDHOLE, JUNCTION BOX, OR MANHOLE
- ⊠ EXISTING AIRPORT SIGN
- NEW AIRPORT SIGN WITH LEGENDS AS INDICATED.
- NEW 2" HDPE CONDUIT. HAS MARKS INDICATE NUMBER OF #8, 5KV AIRPORT CABLE, TYPE C, PLUS 1 #6 BARE COPPER GROUND.
- - - EXISTING UNDERGROUND ELECTRICAL CONDUIT. HASH MARKS INDICATE NUMBER OF #8, 5KV CABLES, PLUS 1#6 BARE COPPER GROUND.
- ▲ TRANSFORMER
- ▽ NEW COPPER CLAD GROUND ROD 3/4"x10'
- ⊕ EXISTING ELECTRIC MANHOLE
- ⊕ EXISTING WIND CONE
- ⊠ EXISTING TYPE II JUNCTION BOX
- R/W RUNWAY
- T/W TAXIWAY
- PAPI PRECISION APPROACH PATH INDICATOR
- OCY PAPI POWER AND CONTROL UNIT
- XFMR TRANSFORMER



LEGEND:

- ① CONNECT NEW CONDUIT TO EXISTING LIGHT BASE OR CONDUIT.
- ② CONNECT TO EXISTING CIRCUIT FOR HOME RUN. EVERY OTHER LIGHT SHALL BE ON A DIFFERENT CIRCUIT.
- ③ PROVIDE A NEW LIGHT BASE WITH EXTRA THREADED HUB AND CONNECT TO NEW CONDUIT.
- ④ EXISTING TO BE MAINTAINED AND WORKED AROUND.
- ⑤ CONNECT NEW CONDUIT TO EXISTING LIGHT BASE. CONNECT EXISTING SIGN TO A NEW TRANSFORMER USING 1 NEW #14, 600 VOLT, 2 CONDUCTOR CABLE PLUS 1 #6 BARE COPPER GROUND WIRE.
- ⑥ CONDUITS CROSSING BELOW EXISTING RUNWAYS OR TAXIWAYS SHALL BE BORED AT A MINIMUM DEPTH OF 4 FEET BELOW FINISH GRADE.
- ⑦ INSTALL NEW CONDUIT BEFORE RUNWAY OR TAXIWAY IS PAVED.

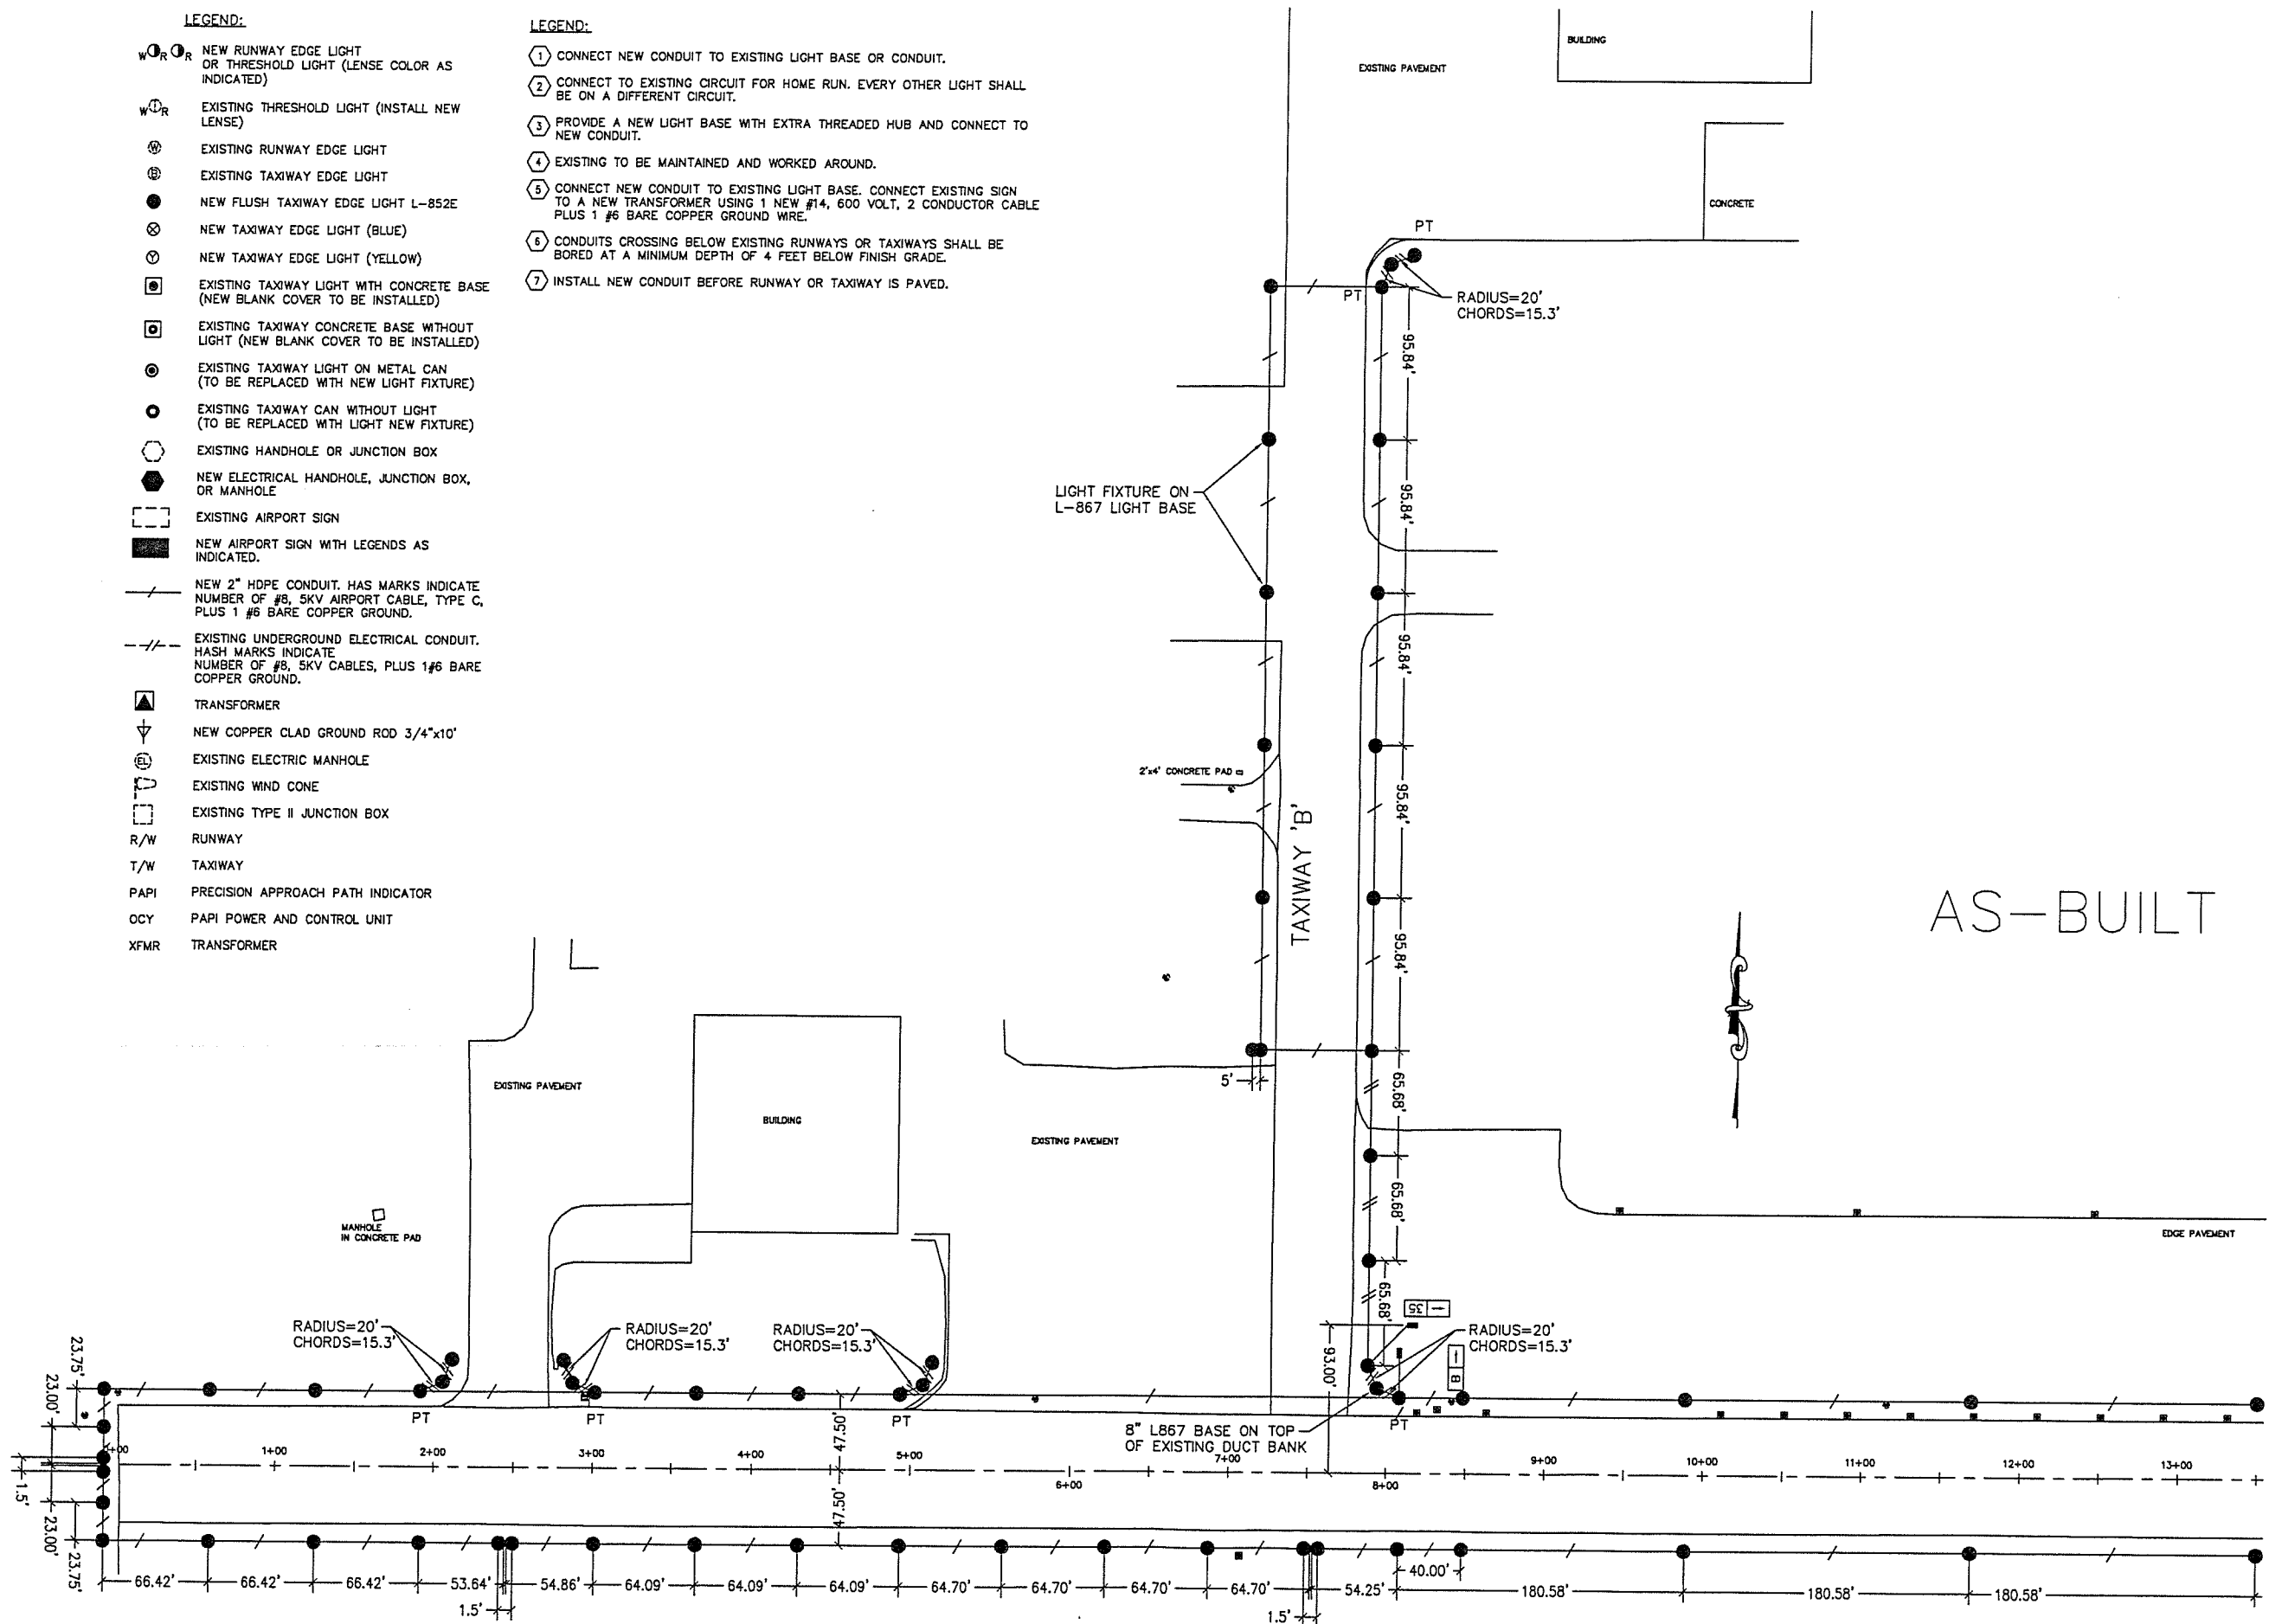

AS-BUILT

Plot Time: 11:31:27  
 Plot Date: 10/24/08  
 DWG Name: DMH, G:\06031FRB\_FT Rich Bryant Field\Taxiway\As-Built 10-17-08\06031\_E1-E3.dwg  
 Plot Date: D:\Drawings for\BAF from Corey Doll 5-19-10\Unknown cad files\06031\_E1-E3.dwg - 05/20/10 - 14:59

 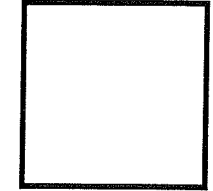

BRYANT AIRFIELD  
 TAXIWAY LIGHTING  
 FT. RICHARDSON, AK


DRAWN BY DMH  
 CHECKED BY CL  
 DATE 7/29/08  
 REVISIONS AS-BUILT 10/24/08  
 DRAWING TITLE TAXIWAY LIGHTING PLAN  
 JOB NO. 06031FRB

SHEET NO.  
**E1**  
 4 OF 11

Plot Time: 11:31:42  
 Plot Date: 10/24/08  
 DWG Name: DMH, G:\06031FRB\_FT Rich Bryant Field\Taxiway\As-Built 10-17-08\06031\_L1-E3.dwg  
 Plot Date: D:\Drawings for\BAF from Corey Doll 5-19-10\Unknown cad files\06031\_L1-E3.dwg - 05/20/10 - 15:01

- LEGEND:**
- W<sub>R</sub> NEW RUNWAY EDGE LIGHT OR THRESHOLD LIGHT (LENSE COLOR AS INDICATED)
  - W<sub>T</sub> EXISTING THRESHOLD LIGHT (INSTALL NEW LENSE)
  - ⊙ EXISTING RUNWAY EDGE LIGHT
  - ⊙ EXISTING TAXIWAY EDGE LIGHT
  - NEW FLUSH TAXIWAY EDGE LIGHT L-852E
  - ⊗ NEW TAXIWAY EDGE LIGHT (BLUE)
  - ⊙ NEW TAXIWAY EDGE LIGHT (YELLOW)
  - ⊙ EXISTING TAXIWAY LIGHT WITH CONCRETE BASE (NEW BLANK COVER TO BE INSTALLED)
  - ⊙ EXISTING TAXIWAY CONCRETE BASE WITHOUT LIGHT (NEW BLANK COVER TO BE INSTALLED)
  - ⊙ EXISTING TAXIWAY LIGHT ON METAL CAN (TO BE REPLACED WITH NEW LIGHT FIXTURE)
  - EXISTING TAXIWAY CAN WITHOUT LIGHT (TO BE REPLACED WITH LIGHT NEW FIXTURE)
  - EXISTING HANDHOLE OR JUNCTION BOX
  - ⬢ NEW ELECTRICAL HANDHOLE, JUNCTION BOX, OR MANHOLE
  - EXISTING AIRPORT SIGN
  - NEW AIRPORT SIGN WITH LEGENDS AS INDICATED.
  - /— NEW 2" HDPE CONDUIT. HAS MARKS INDICATE NUMBER OF #8, 5KV AIRPORT CABLE, TYPE C, PLUS 1 #6 BARE COPPER GROUND.
  - /- EXISTING UNDERGROUND ELECTRICAL CONDUIT. HAS MARKS INDICATE NUMBER OF #8, 5KV CABLES, PLUS 1#6 BARE COPPER GROUND.
  - ▲ TRANSFORMER
  - ▽ NEW COPPER CLAD GROUND ROD 3/4"x10'
  - ⊙ EXISTING ELECTRIC MANHOLE
  - ⊙ EXISTING WIND CONE
  - EXISTING TYPE II JUNCTION BOX
  - R/W RUNWAY
  - T/W TAXIWAY
  - PAPI PRECISION APPROACH PATH INDICATOR
  - OCY PAPI POWER AND CONTROL UNIT
  - XFMR TRANSFORMER

- LEGEND:**
- 1 CONNECT NEW CONDUIT TO EXISTING LIGHT BASE OR CONDUIT.
  - 2 CONNECT TO EXISTING CIRCUIT FOR HOME RUN. EVERY OTHER LIGHT SHALL BE ON A DIFFERENT CIRCUIT.
  - 3 PROVIDE A NEW LIGHT BASE WITH EXTRA THREADED HUB AND CONNECT TO NEW CONDUIT.
  - 4 EXISTING TO BE MAINTAINED AND WORKED AROUND.
  - 5 CONNECT NEW CONDUIT TO EXISTING LIGHT BASE. CONNECT EXISTING SIGN TO A NEW TRANSFORMER USING 1 NEW #14, 600 VOLT, 2 CONDUCTOR CABLE PLUS 1 #6 BARE COPPER GROUND WIRE.
  - 6 CONDUITS CROSSING BELOW EXISTING RUNWAYS OR TAXIWAYS SHALL BE BORED AT A MINIMUM DEPTH OF 4 FEET BELOW FINISH GRADE.
  - 7 INSTALL NEW CONDUIT BEFORE RUNWAY OR TAXIWAY IS PAVED.

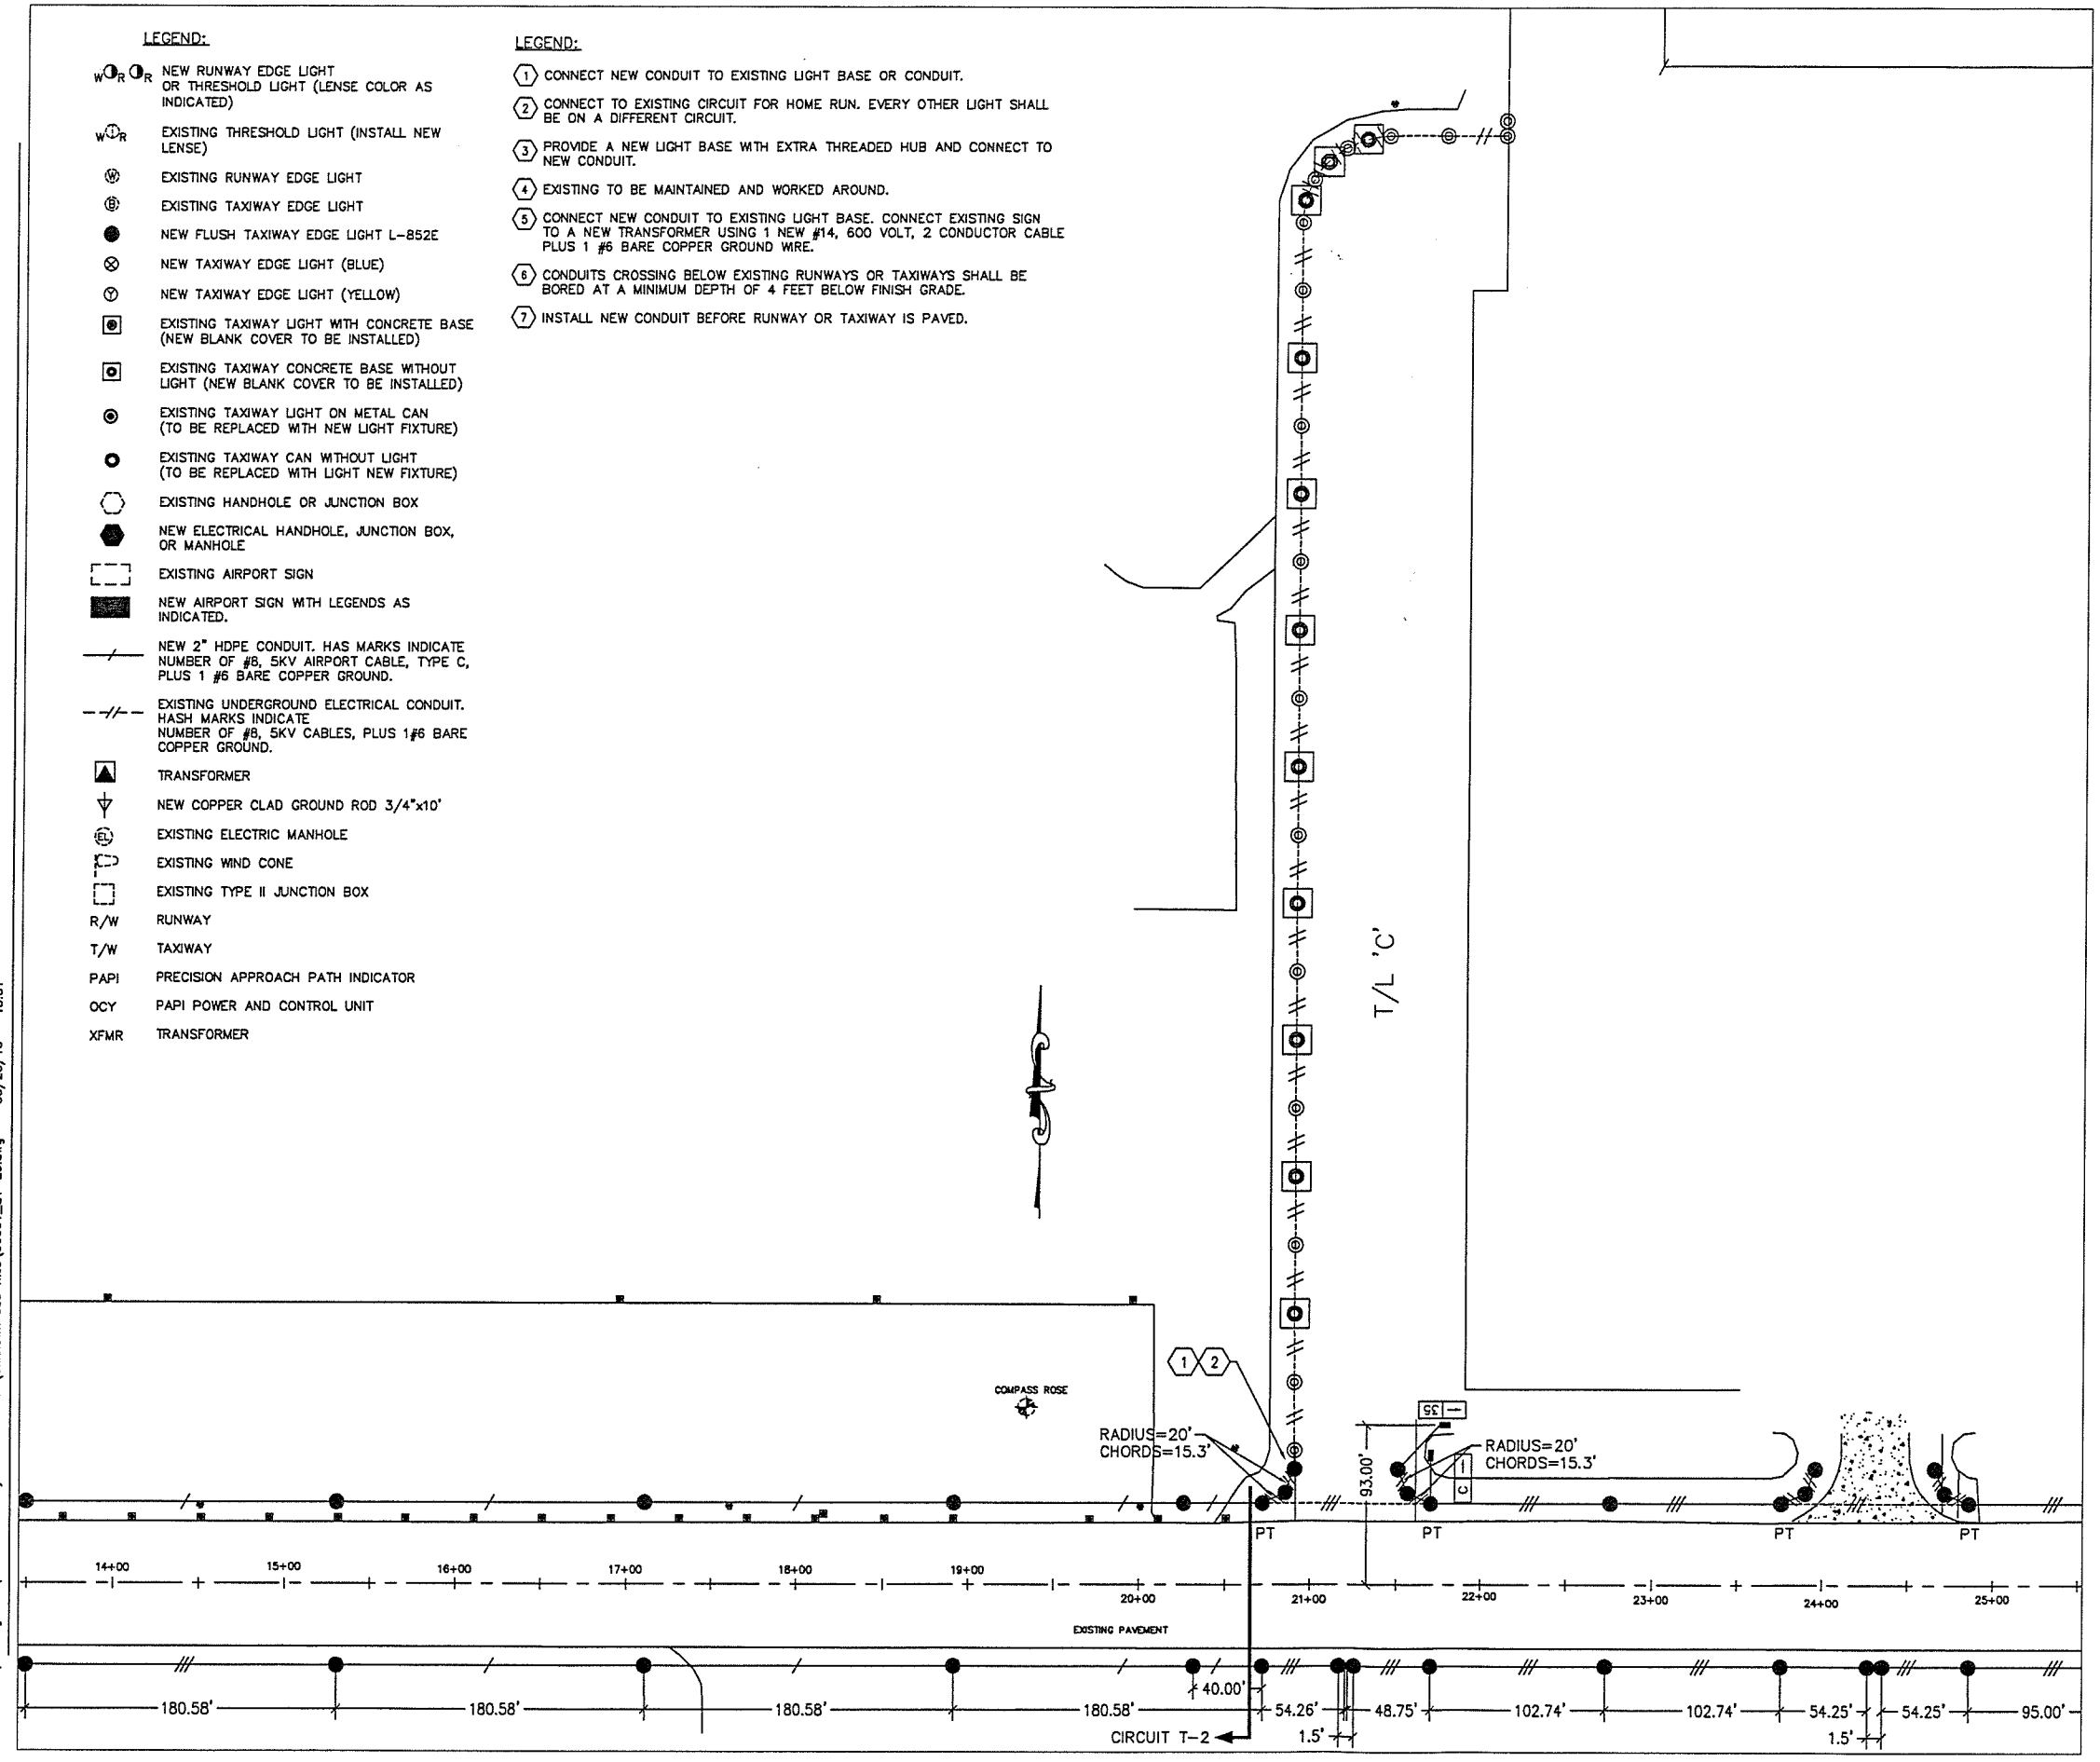

AS-BUILT

BRYANT AIRFIELD  
 TAXIWAY LIGHTING  
 FT. RICHARDSON, AK

DRAWN BY DMH  
 CHECKED BY CL  
 DATE 7/29/08  
 REVISIONS AS-BUILT 10/24/08  
 DRAWING TITLE TAXIWAY LIGHTING PLAN  
 JOB NO. 06031FRB

SHEET NO.  
**E2**  
 5 OF 11




LEGEND:

- W R O R NEW RUNWAY EDGE LIGHT OR THRESHOLD LIGHT (LENSE COLOR AS INDICATED)
- W R EXISTING THRESHOLD LIGHT (INSTALL NEW LENSE)
- W EXISTING RUNWAY EDGE LIGHT
- W EXISTING TAXIWAY EDGE LIGHT
- NEW FLUSH TAXIWAY EDGE LIGHT L-852E
- ⊗ NEW TAXIWAY EDGE LIGHT (BLUE)
- ⊙ NEW TAXIWAY EDGE LIGHT (YELLOW)
- ⊙ EXISTING TAXIWAY LIGHT WITH CONCRETE BASE (NEW BLANK COVER TO BE INSTALLED)
- ⊙ EXISTING TAXIWAY CONCRETE BASE WITHOUT LIGHT (NEW BLANK COVER TO BE INSTALLED)
- ⊙ EXISTING TAXIWAY LIGHT ON METAL CAN (TO BE REPLACED WITH NEW LIGHT FIXTURE)
- ⊙ EXISTING TAXIWAY CAN WITHOUT LIGHT (TO BE REPLACED WITH LIGHT NEW FIXTURE)
- EXISTING HANDHOLE OR JUNCTION BOX
- NEW ELECTRICAL HANDHOLE, JUNCTION BOX, OR MANHOLE
- EXISTING AIRPORT SIGN
- NEW AIRPORT SIGN WITH LEGENDS AS INDICATED.
- NEW 2" HDPE CONDUIT. HAS MARKS INDICATE NUMBER OF #8, 5KV AIRPORT CABLE, TYPE C, PLUS 1 #6 BARE COPPER GROUND.
- - - EXISTING UNDERGROUND ELECTRICAL CONDUIT. HASH MARKS INDICATE NUMBER OF #8, 5KV CABLES, PLUS 1#6 BARE COPPER GROUND.
- ▲ TRANSFORMER
- ▽ NEW COPPER GLAD GROUND ROD 3/4"x10'
- ⊕ EXISTING ELECTRIC MANHOLE
- ⊕ EXISTING WIND CONE
- EXISTING TYPE II JUNCTION BOX
- R/W RUNWAY
- T/W TAXIWAY
- PAPI PRECISION APPROACH PATH INDICATOR
- OCY PAPI POWER AND CONTROL UNIT
- XFMR TRANSFORMER

LEGEND:

- ① CONNECT NEW CONDUIT TO EXISTING LIGHT BASE OR CONDUIT.
- ② CONNECT TO EXISTING CIRCUIT FOR HOME RUN. EVERY OTHER LIGHT SHALL BE ON A DIFFERENT CIRCUIT.
- ③ PROVIDE A NEW LIGHT BASE WITH EXTRA THREADED HUB AND CONNECT TO NEW CONDUIT.
- ④ EXISTING TO BE MAINTAINED AND WORKED AROUND.
- ⑤ CONNECT NEW CONDUIT TO EXISTING LIGHT BASE. CONNECT EXISTING SIGN TO A NEW TRANSFORMER USING 1 NEW #14, 600 VOLT, 2 CONDUCTOR CABLE PLUS 1 #6 BARE COPPER GROUND WIRE.
- ⑥ CONDUITS CROSSING BELOW EXISTING RUNWAYS OR TAXIWAYS SHALL BE BORED AT A MINIMUM DEPTH OF 4 FEET BELOW FINISH GRADE.
- ⑦ INSTALL NEW CONDUIT BEFORE RUNWAY OR TAXIWAY IS PAVED.

AS-BUILT

 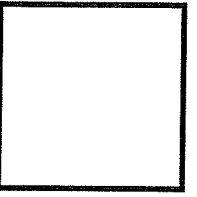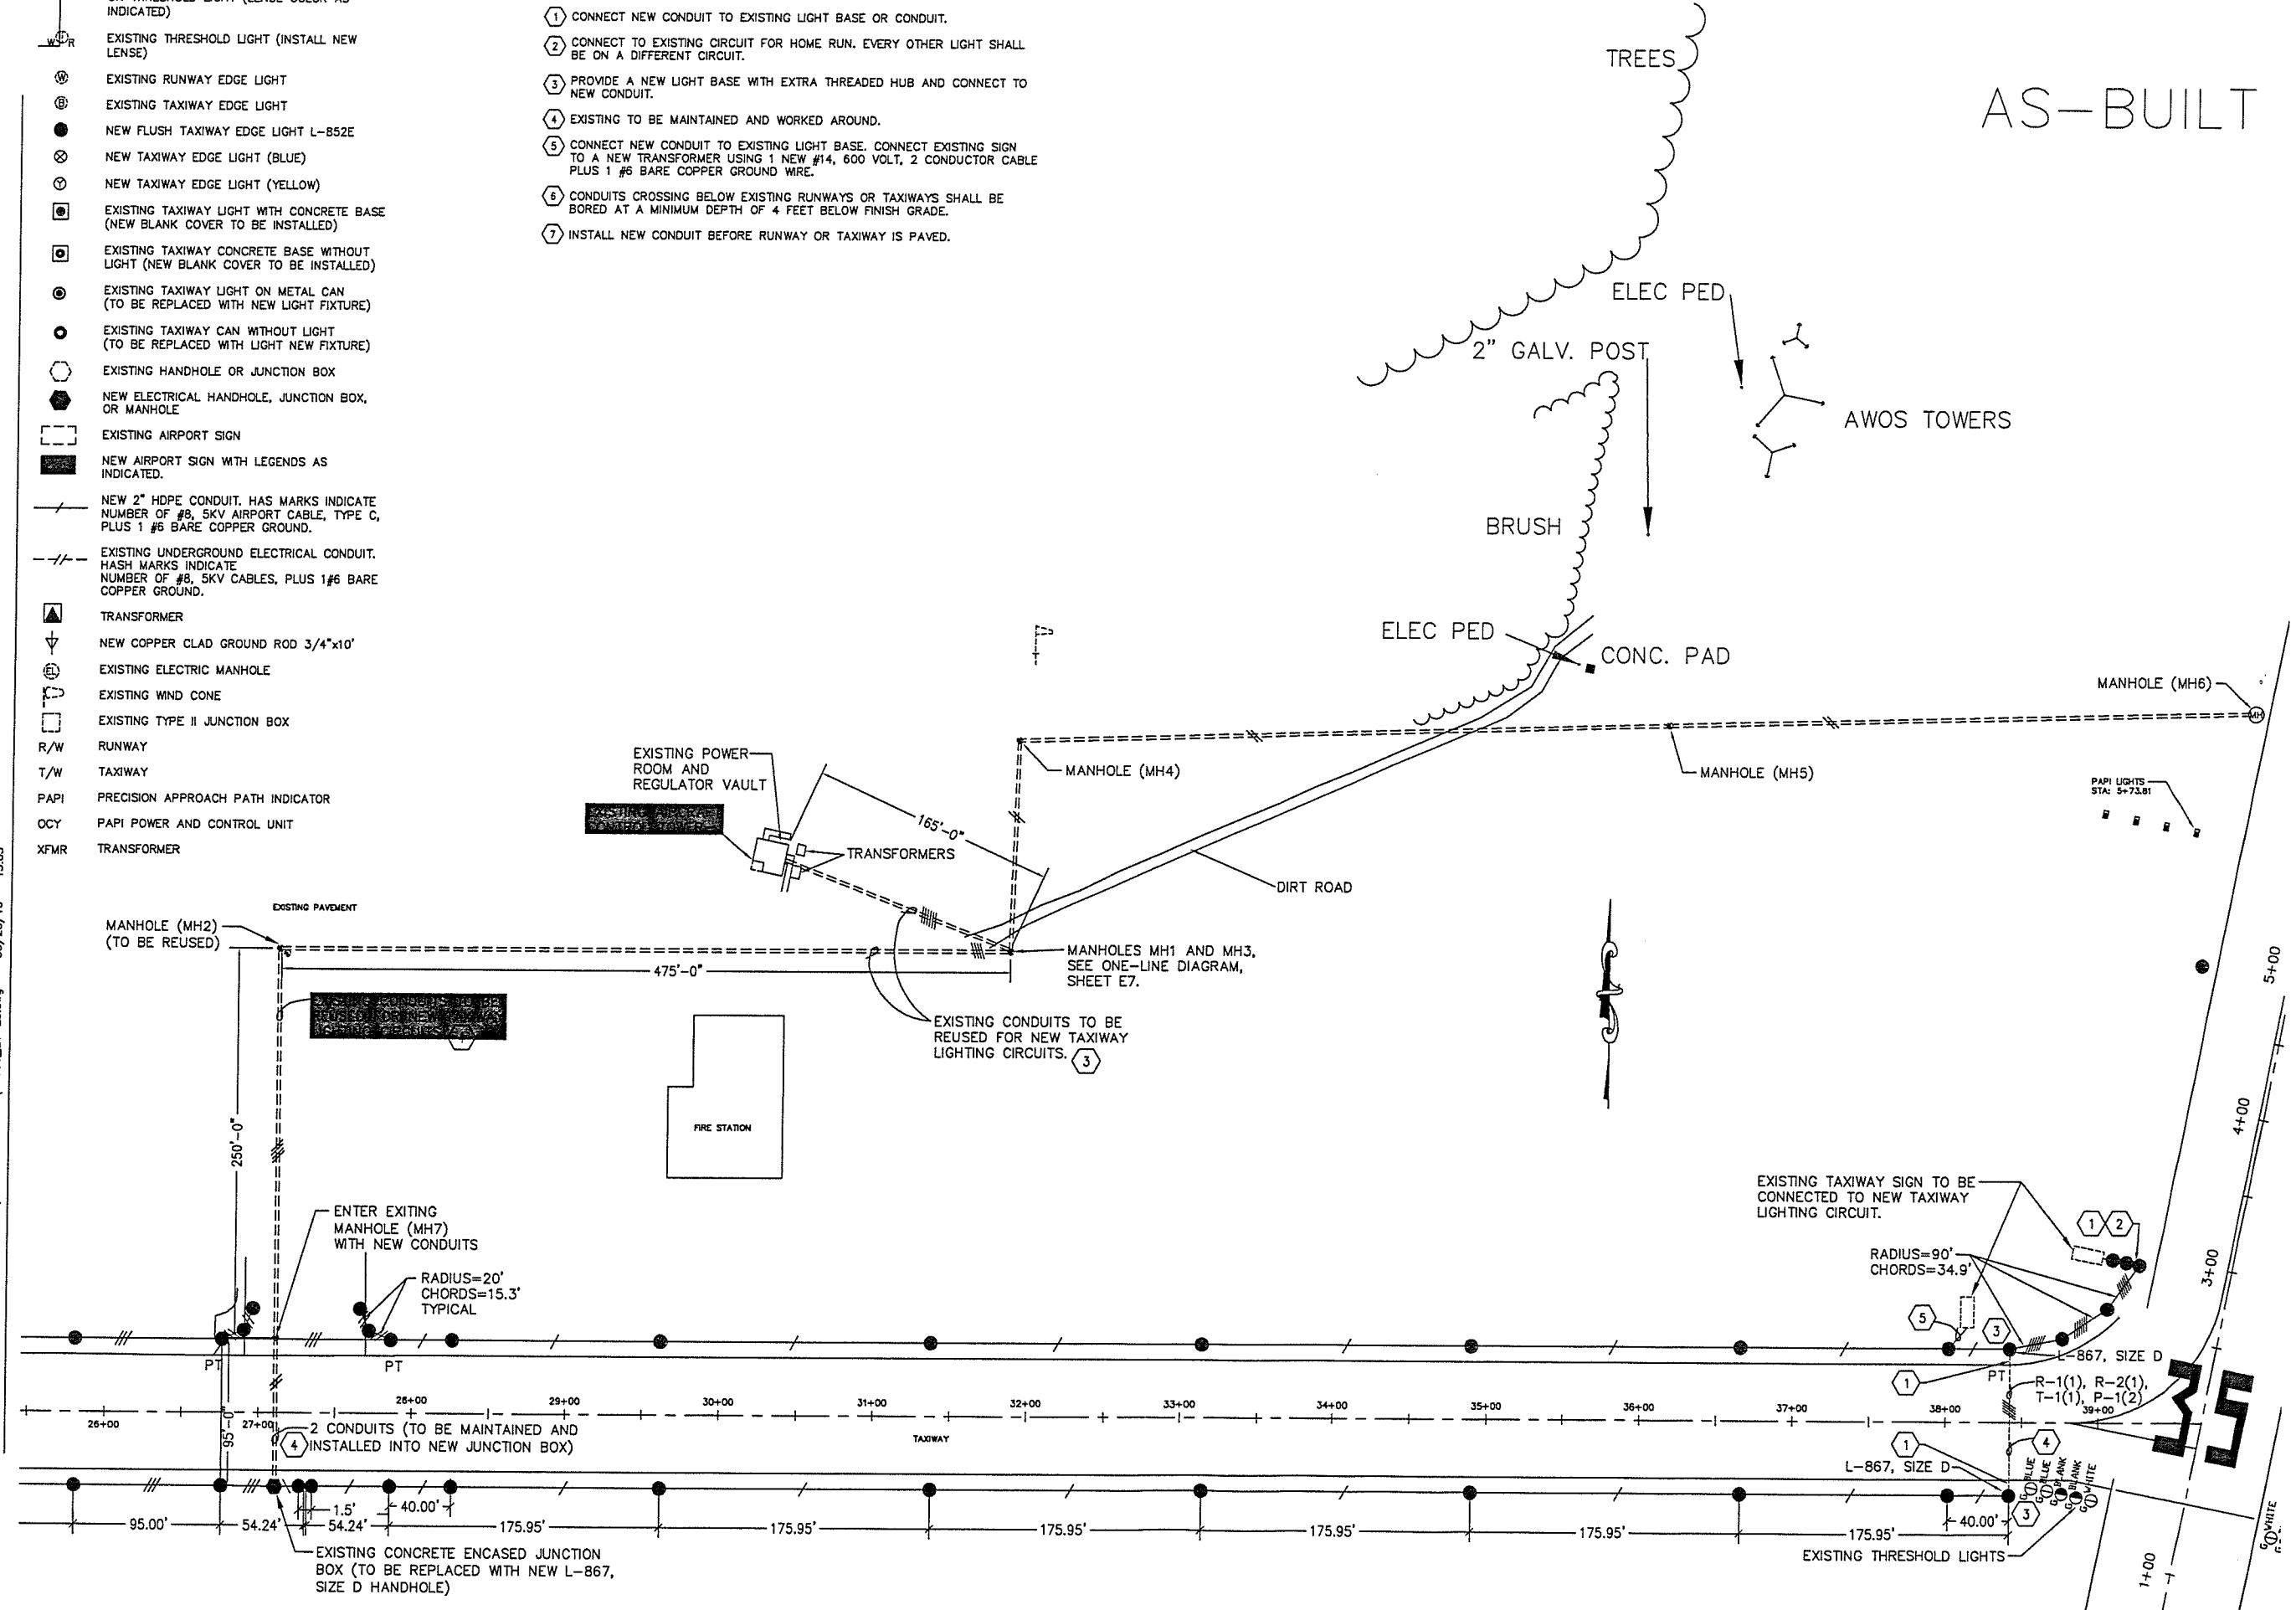

BRYANT AIRFIELD  
TAXIWAY LIGHTING  
FT. RICHARDSON, AK

DRAWN BY DMH  
CHECKED BY CL  
DATE 7/29/08  
REVISIONS AS-BUILT 10/24/08  
DRAWING TITLE  
TAXIWAY LIGHTING  
PLAN  
JOB NO. 06031FRB

SHEET NO.  
**E3**  
6 OF 11


Plot Time: 11:31:59  
Plot Date: 10/24/08  
DWG Name: DMH, G:\06031FRB\F1 Rich Bryant Field\Taxiway\As-Built 10-17-08\06031\_L1-E3.dwg  
Plot Date: D:\Drawings\for\BAF from Corey Doll 5-19-10\Unknown cad files\06031\_L1-E3.dwg - 05/20/10 - 15:03

Plot Time: 11:40:38

Plot Date: 10/24/08

DWG Name: DMH, C:\06031FRB\Ft Rich Bryant Field\Taxiway\As-Built 10-17-08\06031\_E4.dwg

Plot Date: D:\Drawings for\BAF from Corey Doll 5-19-10\Unknown cad files\06031\_E4.dwg -- 05/20/10 -- 15:05

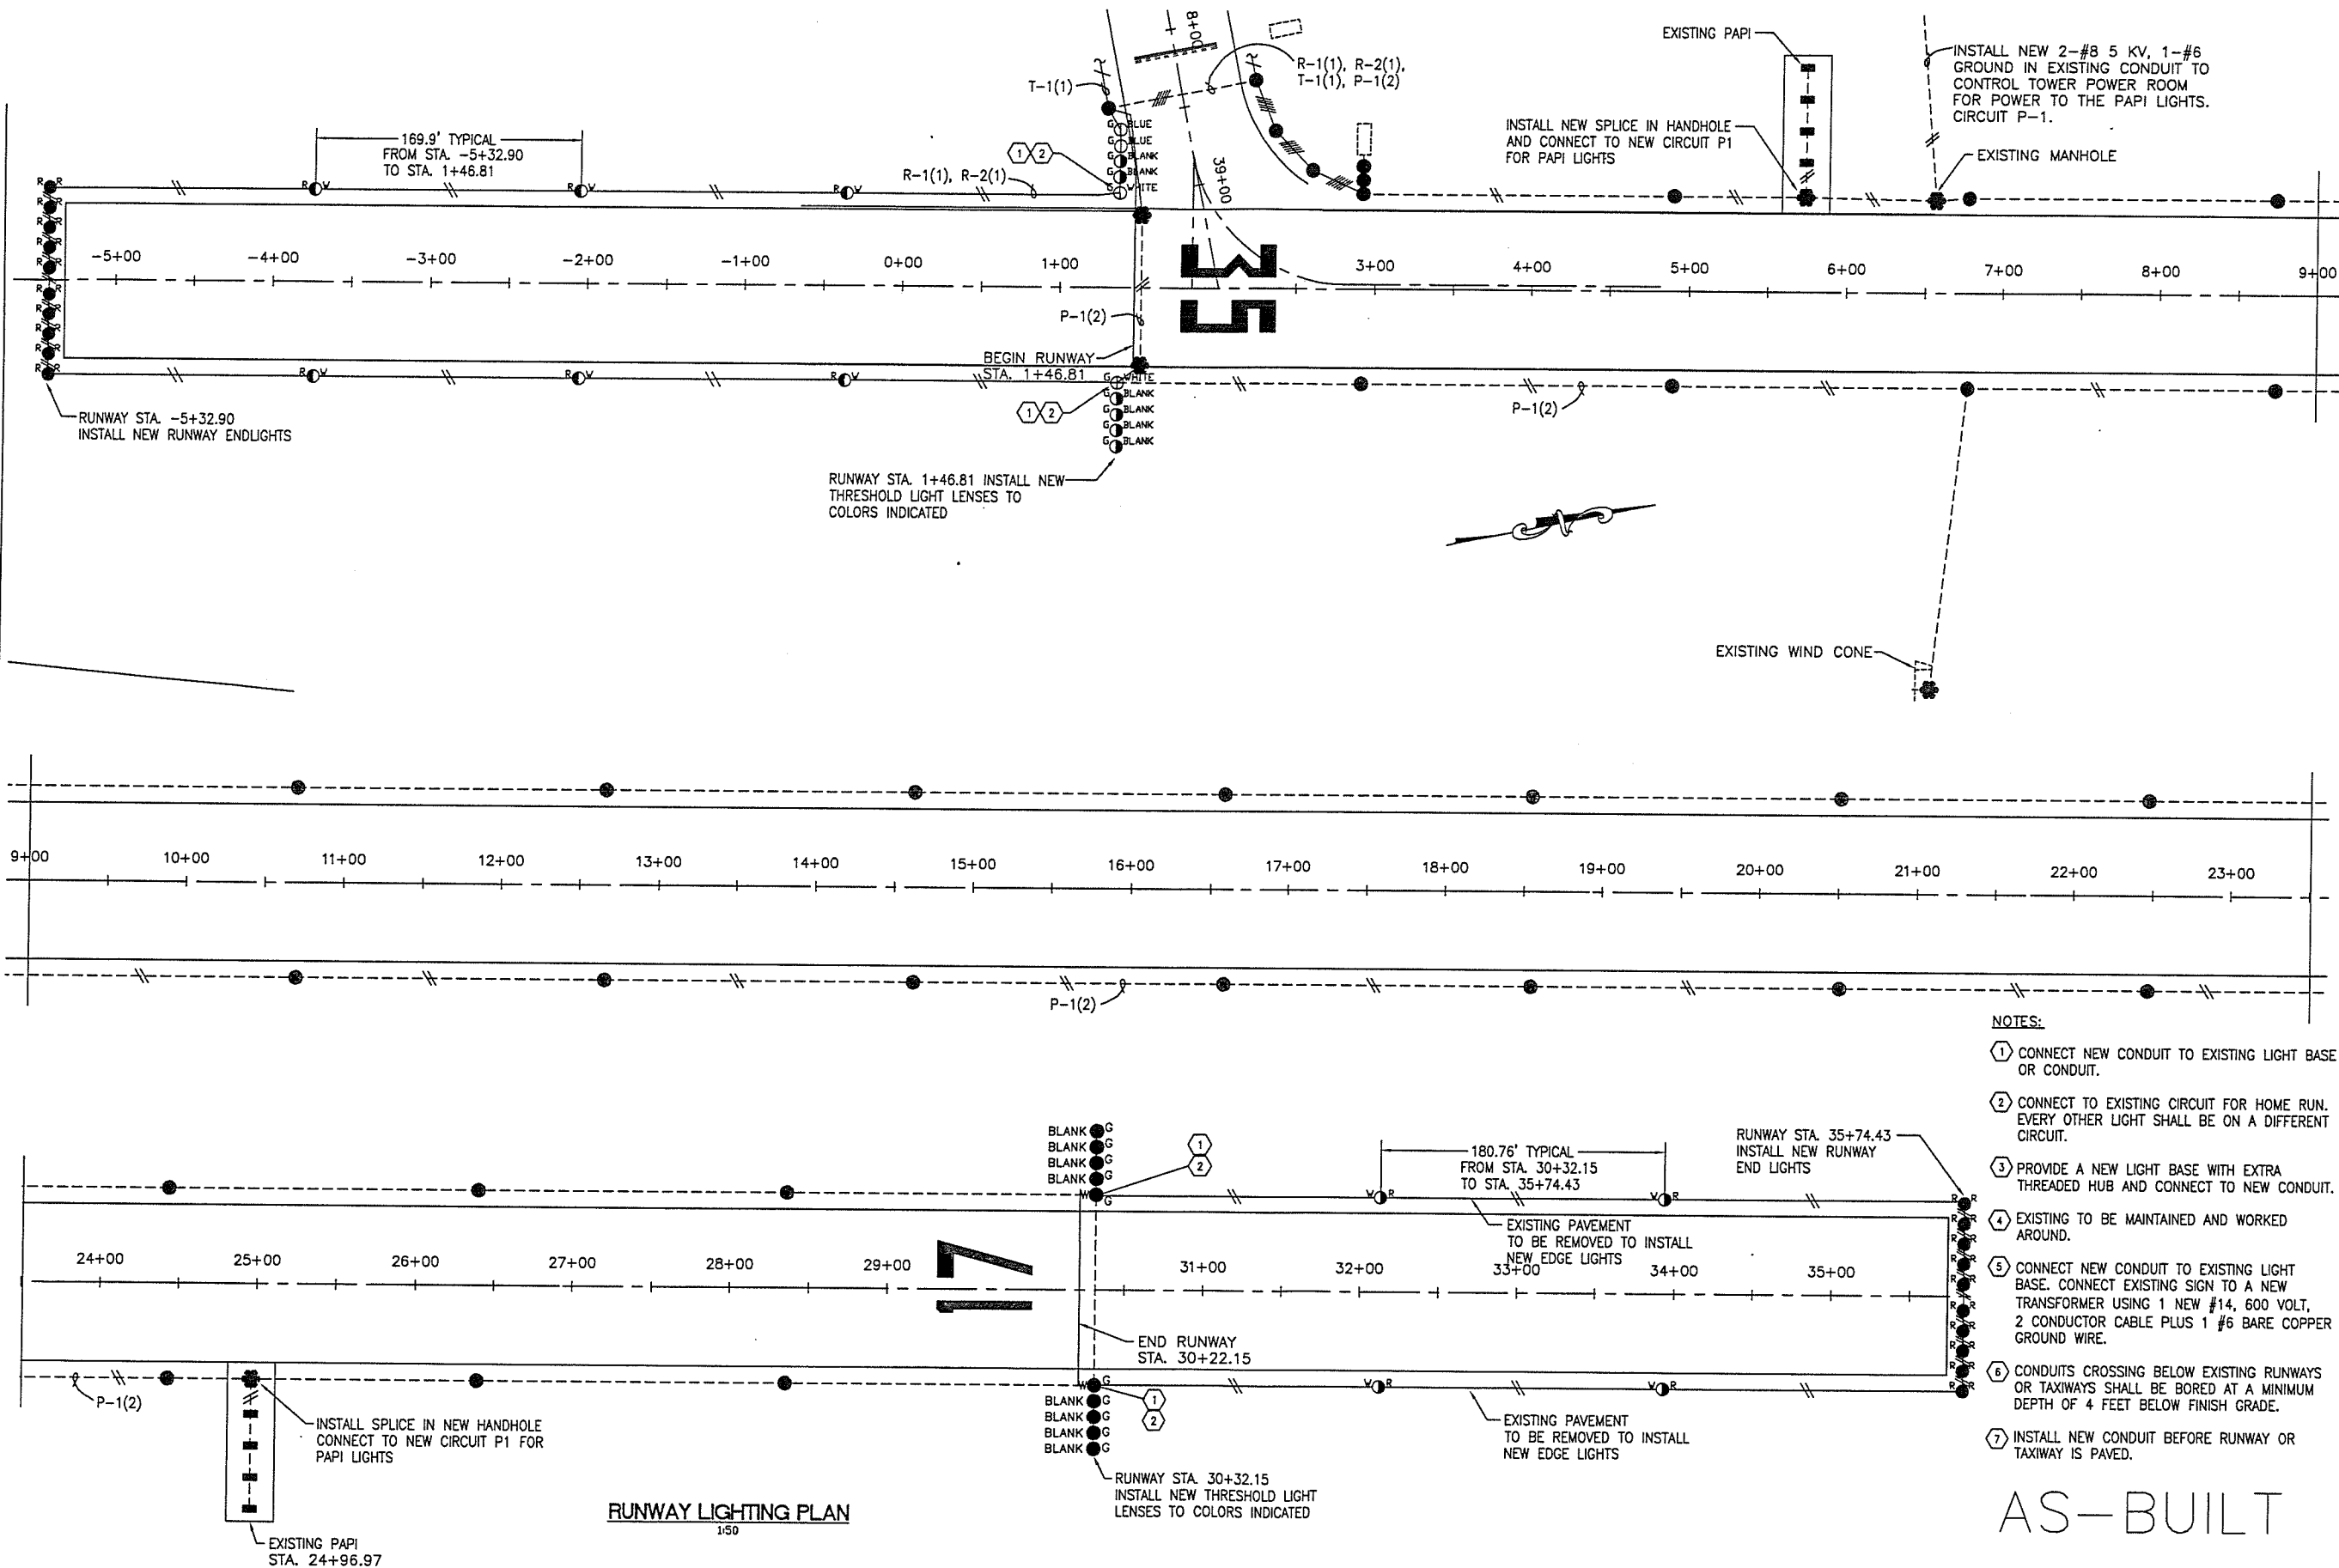

**RUNWAY LIGHTING PLAN**  
150

**NOTES:**


- ① CONNECT NEW CONDUIT TO EXISTING LIGHT BASE OR CONDUIT.
- ② CONNECT TO EXISTING CIRCUIT FOR HOME RUN. EVERY OTHER LIGHT SHALL BE ON A DIFFERENT CIRCUIT.
- ③ PROVIDE A NEW LIGHT BASE WITH EXTRA THREADED HUB AND CONNECT TO NEW CONDUIT.
- ④ EXISTING TO BE MAINTAINED AND WORKED AROUND.
- ⑤ CONNECT NEW CONDUIT TO EXISTING LIGHT BASE. CONNECT EXISTING SIGN TO A NEW TRANSFORMER USING 1 NEW #14, 600 VOLT, 2 CONDUCTOR CABLE PLUS 1 #6 BARE COPPER GROUND WIRE.
- ⑥ CONDUITS CROSSING BELOW EXISTING RUNWAYS OR TAXIWAYS SHALL BE BORED AT A MINIMUM DEPTH OF 4 FEET BELOW FINISH GRADE.
- ⑦ INSTALL NEW CONDUIT BEFORE RUNWAY OR TAXIWAY IS PAVED.

AS-BUILT


BRYANT AIRFIELD  
TAXIWAY LIGHTING  
FT. RICHARDSON, AK

DRAWN BY	DMH
CHECKED BY	CL
DATE	7/29/08
REVISIONS AS-BUILT 10/24/08	
DRAWING TITLE	RUNWAY LIGHTING PLAN
JOB NO.	06031FRB


SHEET NO.  
**E4**  
7 OF 11

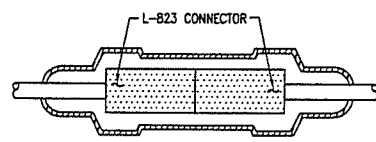


**L-823 CONNECTOR**  
NTS

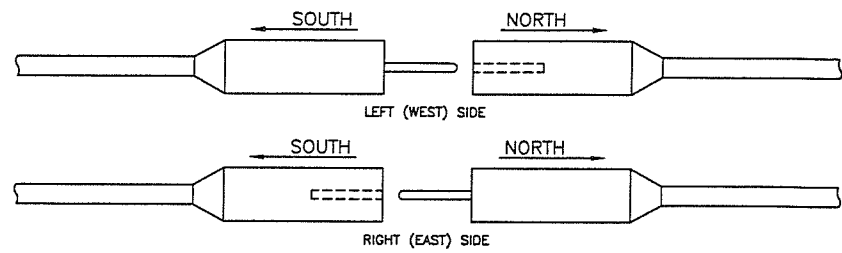


**ORIENTATION OF L-823 CABLE CONNECTION IN LIGHT BASE DETAIL**  
NTS

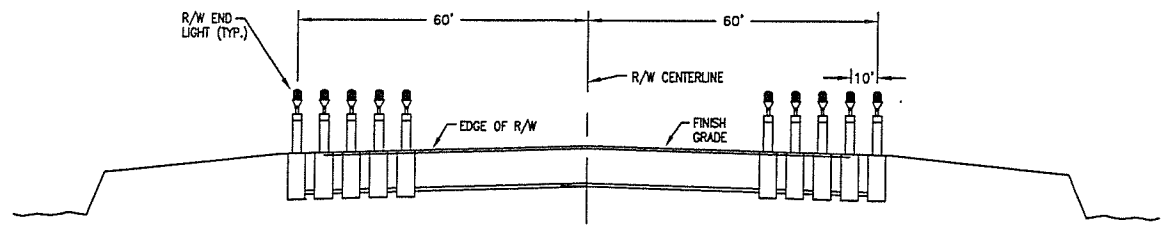


**DISPLACED RUNWAY THRESHOLD DETAIL**  
NTS

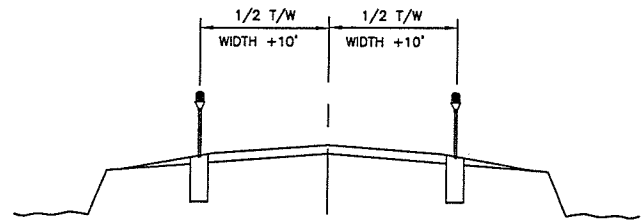


**TAXIWAY TYPICAL LIGHTING SECTION**  
NTS

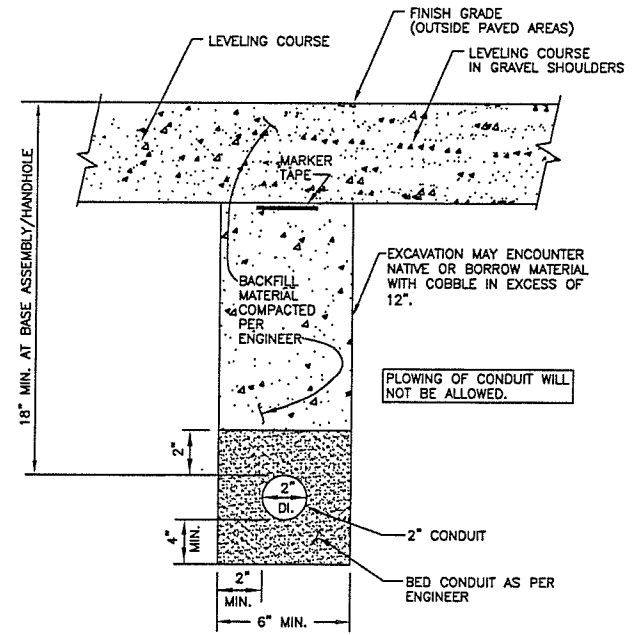

**LIGHTING CONDUIT TRENCH DETAIL**  
NTS

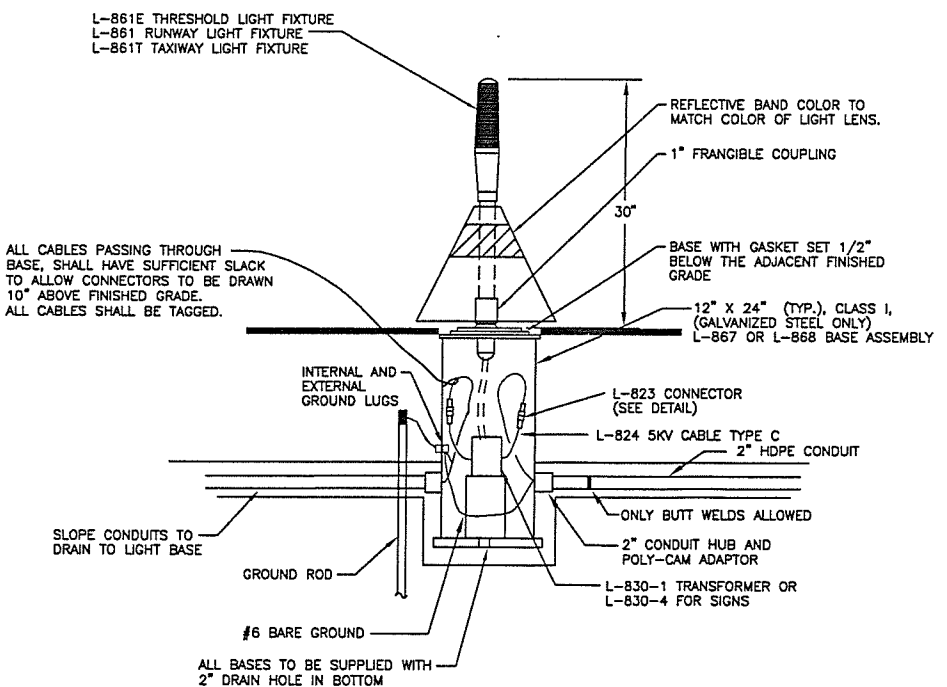



**EDGE LIGHT DETAIL**  
NTS

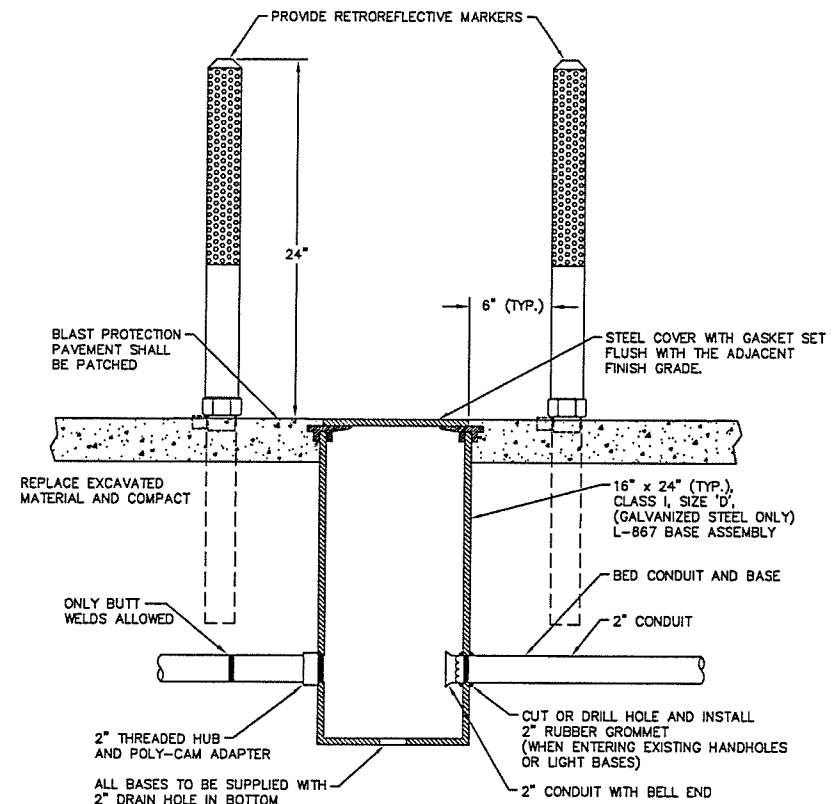

**L-867, SIZE D HANDHOLE**  
NTS

AS-BUILT


Plot Time: 11:41:00  
 Plot Date: 10/24/08  
 DWG Name: DMH, C:\06031FRB\F1 Rich Bryant Field\Taxiway\As-Built 10-17-08\06031\_E5.dwg  
 Plot Date: D:\Drawings for\BAP from Corey Dell 5-19-10\Unknown cad files\06031\_E5.dwg - 05/20/10 - 15:07

 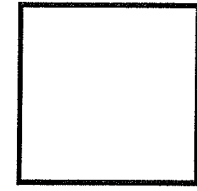

**BRYANT AIRFIELD**  
**TAXIWAY LIGHTING**  
**FT. RICHARDSON, AK**

DRAWN BY	DMH
CHECKED BY	CL
DATE	7/29/08
REVISIONS	AS-BUILT 10/24/08
DRAWING TITLE	LIGHTING DETAILS
JOB NO.	06031FRB


SHEET NO.  
**E5**  
 8 OF 11

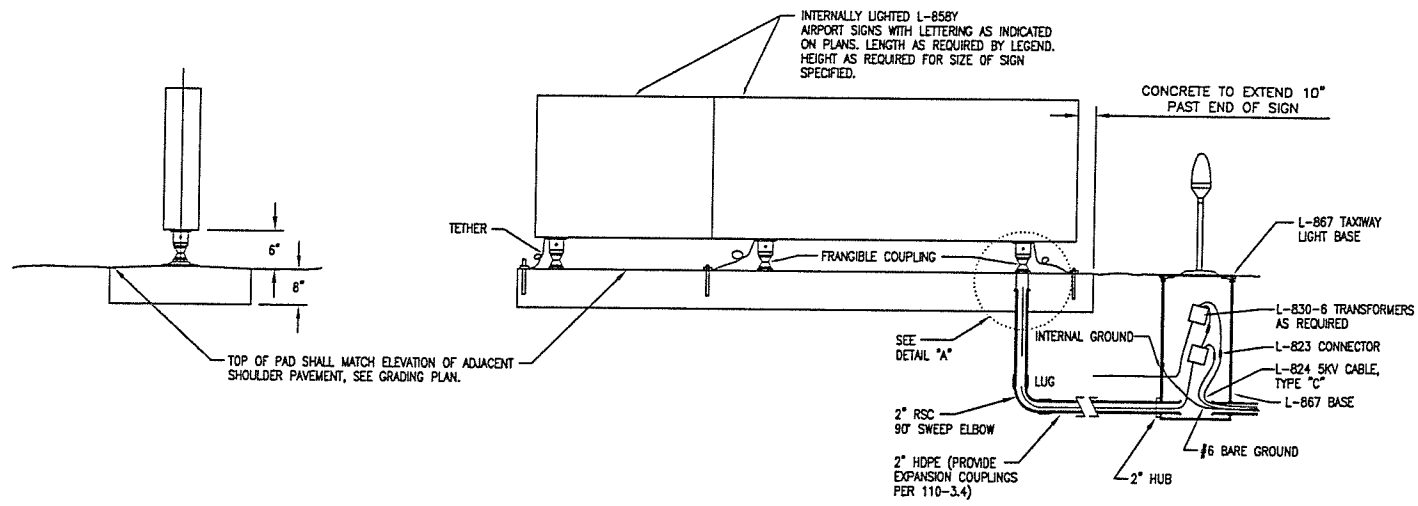


SIDE VIEW

AIRPORT SIGN DETAILS  
NTS

FRONT VIEW

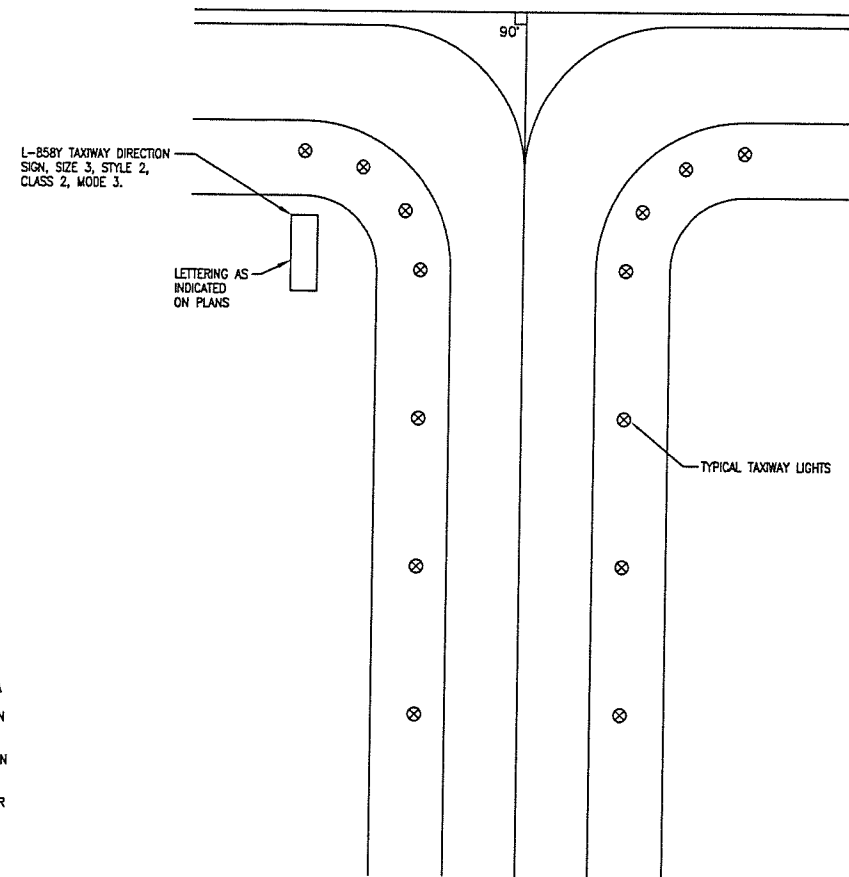


TYPICAL SIGNAGE PLAN  
NTS

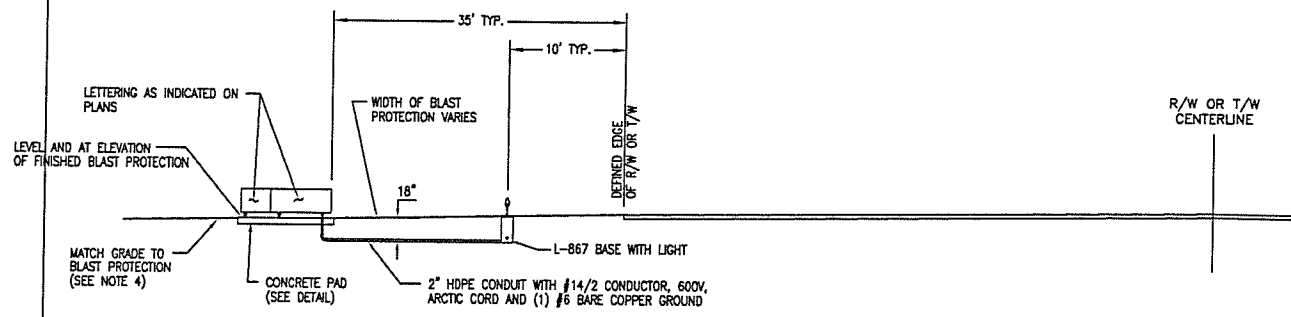


CROSS SECTION DETAIL  
NTS


- NOTES**
1. INSTALL SIGNS PER LIGHTING PLAN.
  2. ATTACH SIGNS TO CONCRETE BASE IN ACCORDANCE WITH MANUFACTURER'S INSTRUCTIONS.
  3. CONCRETE SHALL MEET THE REQUIREMENTS FOR CLASS A CONCRETE PER P-610 STRUCTURAL PORTLAND CEMENT CONCRETE. CONCRETE SHALL BE SUBSIDIARY TO THE SIGN PAY ITEM.
  4. SET SIGN BASE ELEVATION AT EDGE OF BLAST PROTECTION ELEVATION.
  5. 2" FRANGIBLE COUPLING SHALL BE RATED FOR SIGN LOADING.

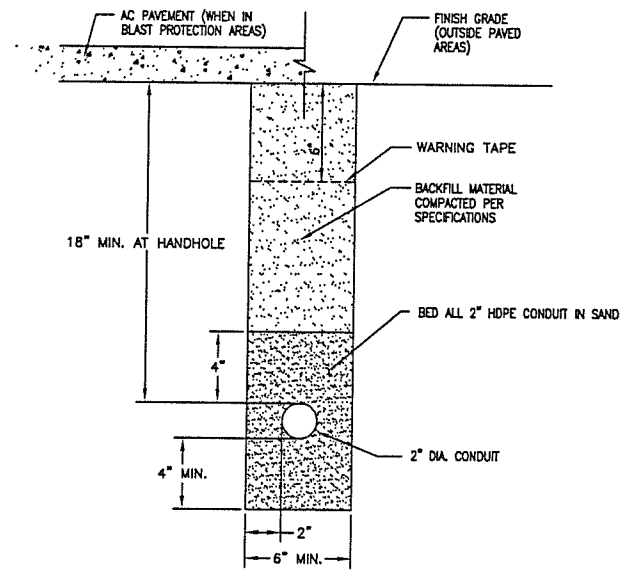


SIGNAGE CONDUIT TRENCH DETAIL  
NTS

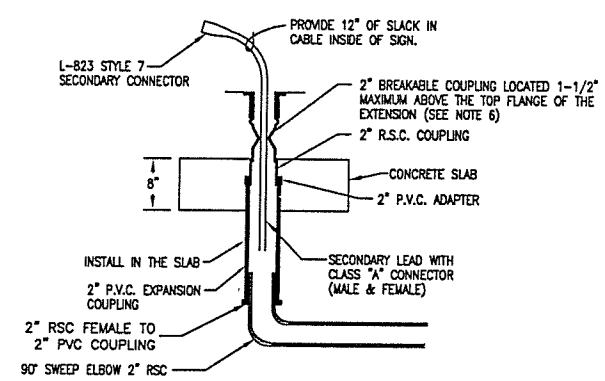

DETAIL 'A'  
NTS

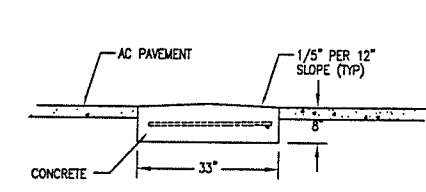

CONCRETE BASE SIDE VIEW  
NTS

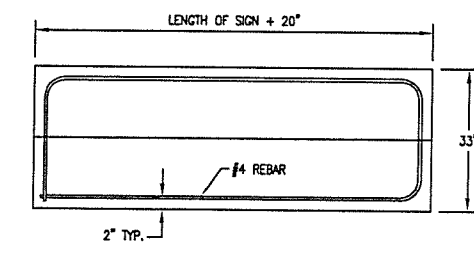

CONCRETE BASE PLAN  
NTS

AS-BUILT

BRYANT AIRFIELD  
TAXIWAY LIGHTING  
FT. RICHARDSON, AK

BRYANT AIRFIELD  
TAXIWAY LIGHTING  
FT. RICHARDSON, AK


BRYANT AIRFIELD  
TAXIWAY LIGHTING  
FT. RICHARDSON, AK

DRAWN BY DMH  
CHECKED BY CL  
DATE 7/29/08  
REVISIONS AS-BUILT 10/24/08  
DRAWING TITLE  
TAXIWAY SIGNING  
DETAILS  
JOB NO. 06031FRB


SHEET NO.  
**E6**  
9 of 11

Plot Time: 11:41:22  
Plot Date: 10/24/08  
DWG Name: DMH, c:\06031FRB\_FL Rich Bryant Field\Taxiway\As-Built 10-17-08\06031\_E6.dwg  
Plot Date: D:\Drawings for\BMP from Corey Dell 5-19-10\Unknown cad files\06031\_E6.dwg -- 05/20/10 -- 15:09


Plot Time: 11:41:44  
 Plot Date: 10/24/08  
 DWG Name: DMH, C:\06031FRB\Ft Rich Bryant Field\Taxiway\As-Built 10-17-08\06031\_E7.dwg  
 Plot Date: D:\Drawings for\BAF From Corey Dot 5-19-10\Unknown cad files\06031\_E7.dwg - 05/20/10 - 15:11

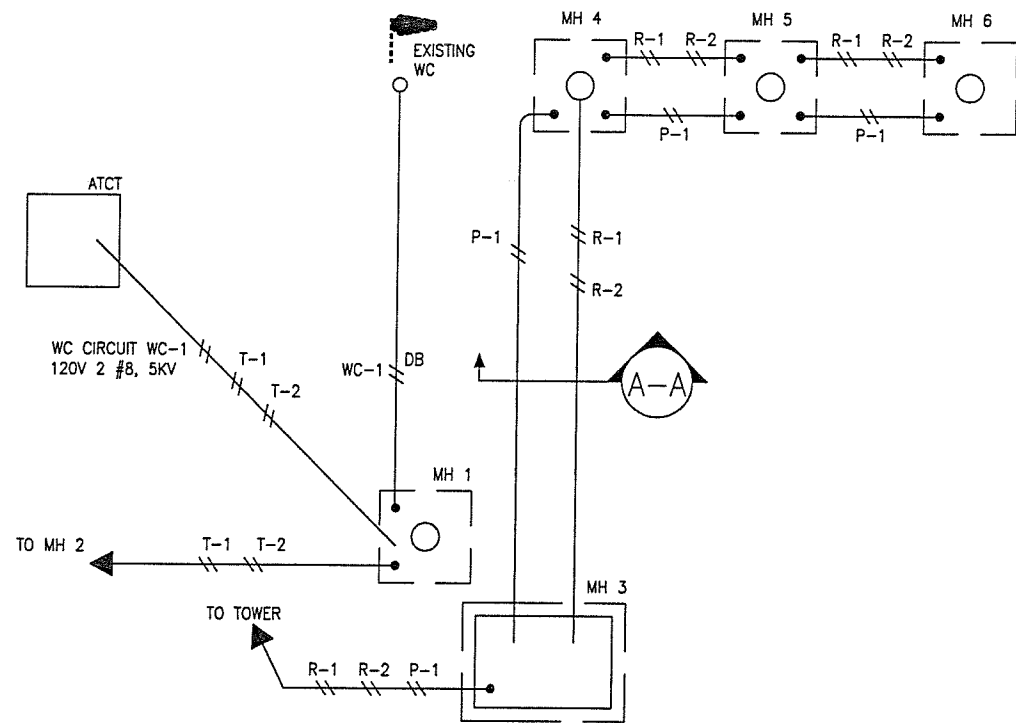

DUCTBANK ONE-LINE DIAGRAM

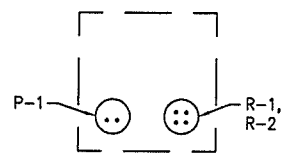

DUCTBANK SECTION A-A

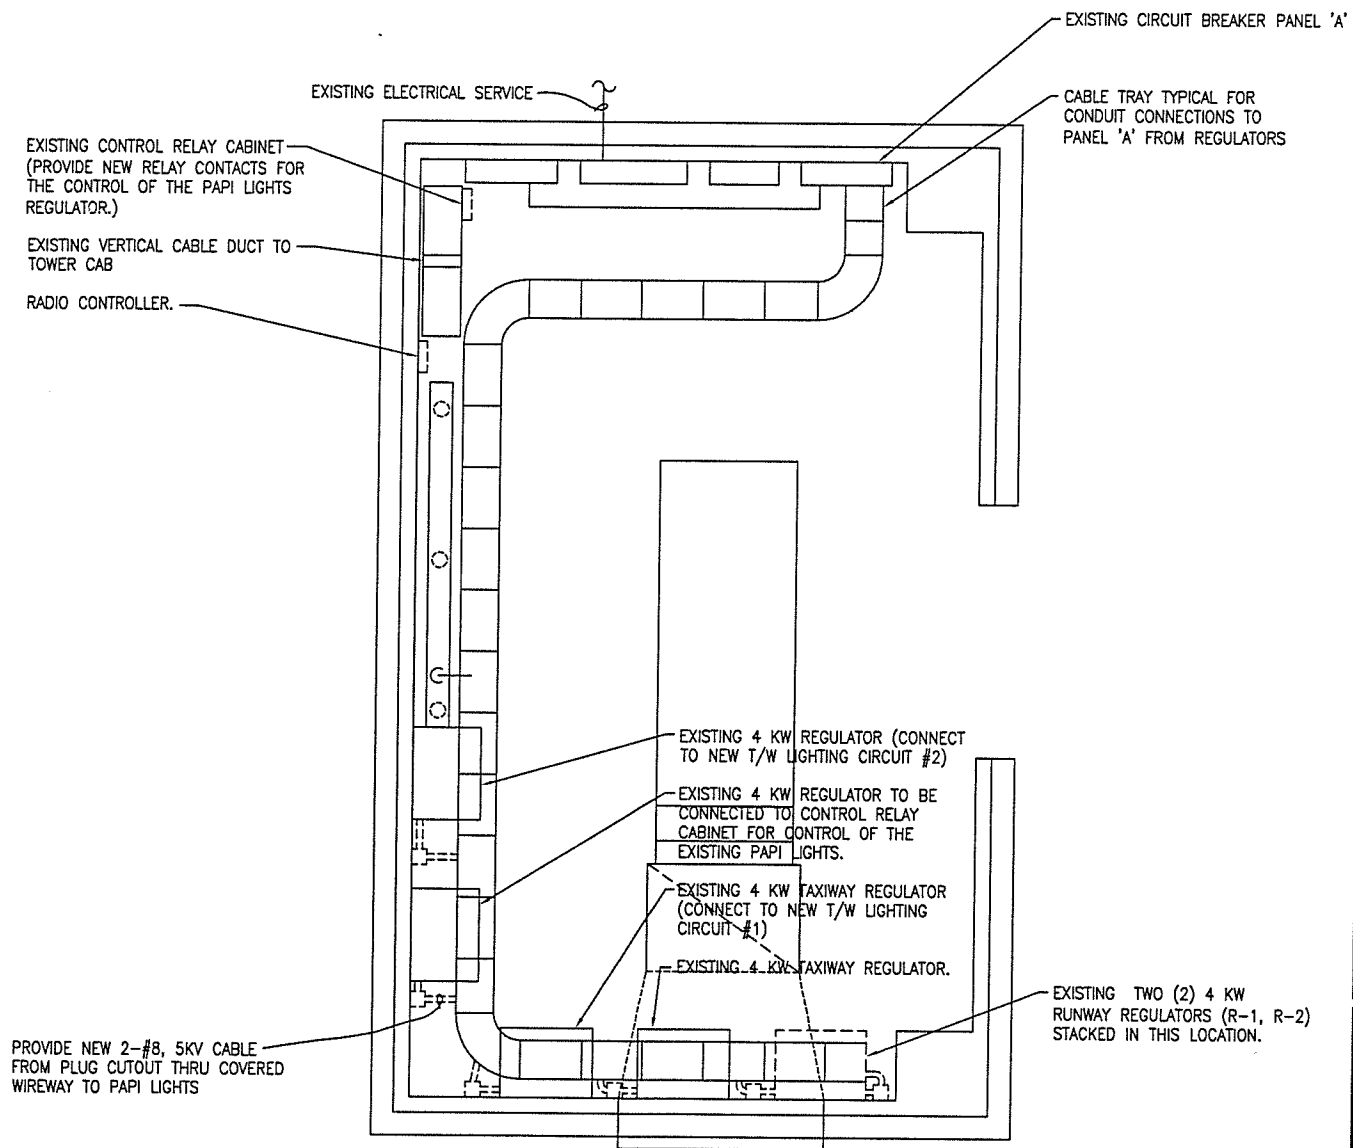

CONTROL TOWER  
 GROUND FLOOR PLAN - POWER ROOM  
 1/2"=1'-0"

ALL EQUIPMENT EXISTING UNLESS NOTED.

NOTE:

AS-BUILT

BRYANT AIRFIELD  
 TAXIWAY LIGHTING  
 FT. RICHARDSON, AK

DRAWN BY DMH  
 CHECKED BY CL  
 DATE 7/29/08  
 REVISIONS AS-BUILT 10/24/08  
 DRAWING TITLE  
 REGULATOR ROOM  
 PLAN  
 JOB NO. 06031FRB

SHEET NO.

E7

10 of 11



STATE OF ALASKA  
DEPARTMENT OF MILITARY AND VETERANS AFFAIRS

**REQUIRED DOCUMENTS**  
Federal-Aid Contracts

**REQUIRED FOR BID.** Bids will not be considered if the following documents are not completely filled out and submitted at the time of bidding:

**1. Bid Forms**

- a. Bid Cover Sheet
- b. Bid Schedule
- c. Bid Attachments (as applicable)
  - Certificate of Buy American Compliance (Form 25D-151 or Form 25D-152)
- d. Addenda Acknowledgement
- e. Bidder's Acknowledgement and Certification

**2. Bid Security**

**REQUIRED FOR BID MODIFICATIONS.** Any bid revisions must be submitted by the bidder prior to bid opening. Use the following form to modify Manual (paper) bids:

**3. Bid Modification (Form 25D-16)**

---

**REQUIRED AFTER NOTICE OF APPARENT LOW BIDDER.** The apparent low bidder is required to complete and submit the following documents within 5 working days after receipt of written notification:

1. Subcontractor List (Form 25D-5)
2. Summary of Good Faith Effort Documentation (Form 25A-332A), and Contact Reports (Form 25A-321A)
3. DBE Utilization Report (Form 25A-325C)
4. Prime Contractor's Written DBE Commitment (Form 25A-326) for each DBE to be used on the project.

**REQUIRED FOR BUY AMERICAN WAIVER REQUESTS.** When Certificate of Buy American Compliance (Form 25D-151 or 25D-152) indicates the bidder will request a waiver, the bidder is required to complete and submit the following documents within 5 working days after receipt of written notification:

5. Buy American Request for Type 3 Waiver (Form 25D-153)
6. Buy American Percentage (Form 25D-155)
7. Buy American Assembly Questionnaire (Form 25D-156)

---

**REQUIRED FOR AWARD.** In order to be awarded the contract, the successful bidder must completely fill out and submit the following documents within the time specified in the intent to award letter:

1. Construction Contract (Form 25D-10A)
2. Payment Bond (Form 25D-12)
3. Performance Bond (Form 25D-13)
4. Contractor's Questionnaire (25D-8)
5. Certificate of Insurance (from carrier)
6. EEO-1 Certification (Form 25A-304)
7. Bidder Registration (Form 25D-6) Bidders must register annually with the Civil Rights Office in order to be eligible for award.
8. Certification Regarding Tax Delinquency and Felony Convictions (Form 25D-159)



STATE OF ALASKA
DEPARTMENT OF MILITARY AND VETERANS AFFAIRS

INVITATION TO BID
for Construction Contract

Date June 19, 2023

Project Name and Number

The Department invites bidders to submit bids for furnishing all labor, equipment, and materials and performing all work for the project described below. The Department will only consider bids received before 1:00 PM local time (per the Department's time source) on the \_\_\_ day of \_\_\_ 20\_\_.

Location of Project:
Contracting Officer:
Issuing Office:

State Funded [ ] Federal Aid [ ]

Description of Work:

The Engineer's Estimate is CHOOSE A RANGE

All work shall be completed in \_\_\_ Calendar Days, or by \_\_\_.
The Department will identify interim completion dates, if any, in the Special Provisions.

The apparent successful bidder must furnish a payment bond in the amount of 100% of the contract and a performance bond in the amount of 100% of the contract as security conditioned for the full, complete and faithful performance of the contract.

Submission of Bidding Documents

Bidders may submit bidding documents electronically via the Department's approved online bidding service, through the mail or hand delivered. For mailed or hand delivered bids and for electronically submitted bids with a paper bid guaranty, documents shall be submitted in a sealed envelope marked as follows:

Table with 2 columns: Bidding Documents for Project, ATTN:

It is incumbent upon the bidder to ensure its bid, any amendments, and/or withdrawal arrive, in its entirety, at the location and before the deadline stated above. A bidder sending a bid amendment or withdrawal via email must transmit its documentation to the Department at this email address: gavin.fairbanks@alaska.gov and must CC mvafmocontracts@alaska.gov

To be responsive, a bid must include a bid guaranty equal to 5% of the amount bid. (When calculating the bid amount for purposes of determining the 5% value of the bid guaranty, a bidder shall include its base bid amount, plus the amount bid for alternate and supplemental bid items, if any.)

The Department hereby notifies all bidders that it will affirmatively ensure that in any contract entered into pursuant to this Invitation, Disadvantaged Business Enterprises will be afforded full opportunity to submit bids and will not be discriminated against on the grounds of race, color, national origin, or sex in consideration for an award.



STATE OF ALASKA  
DEPARTMENT OF MILITARY AND VETERANS AFFAIRS

## FEDERAL EEO BID CONDITIONS

### STANDARD FEDERAL EQUAL EMPLOYMENT OPPORTUNITY CONSTRUCTION CONTRACT SPECIFICATIONS FOR ALL NON-EXEMPT FEDERAL AND FEDERALLY-ASSISTED CONSTRUCTION CONTRACTS TO BE AWARDED IN THE STATE OF ALASKA

#### Authority and Guidelines.

The Alaska Department of Military & Veterans Affairs (Department), as a State Transportation Agency (STA), has authority under 23 U.S.C. 140 and its implementing regulations to conduct a compliance program addressing Equal Employment Opportunity (EEO) and Affirmative Action (AA) in employment on non-exempt federal and federally-assisted construction contracts that are awarded in the State of Alaska. The STA's authority to administer a contract compliance with Nondiscrimination, EEO and AA programs are authorized under 23 U.S.C., 49 U.S.C., Title VI of the Civil Rights Act of 1964, MAP-21 and implementing regulations. The provisions of 23 CFR 200 and 49 CFR 21 provide authority to determine, and where necessary obtain compliance with the nondiscrimination provisions of Title VI. Under the provisions of Title VI 23 USC and related regulations, including 49 CFR 21 and 26, and 23 CFR Part 200, 230 and 633, it is the STA's responsibility to ensure compliance with and to enforce on all projects of Federal-aid contractors and subcontractors, whether a particular contract or work-site involves Federal-aid funds or not.

These citations confirm the requirement for contractors to provide, and States to obtain information that ensure non-discrimination in employment on all of Federal and federally-assisted projects, and through these provisions, provide for EEO for minorities and women in all terms and conditions of their employment at all of their facilities and on all projects.

1. Definitions. As used in these specifications:
  - a. **“Covered area”** means the geographical area described in the solicitation from which this contract resulted;
  - b. **“Employer identification number”** means the Federal Social Security number used on the Employer's Quarterly Federal Tax Return, U.S. Treasury Department Form 941.
  - c. **“Minority”** includes:
    - (1) Black (all persons having origins in any of the Black African racial groups not of Hispanic origin);
    - (2) Hispanic (all persons of Mexican, Puerto Rican, Cuban, Central or South American or other Spanish culture or origin, regardless of race);
    - (3) Asian and Pacific Islander (all persons having origins in any of the original peoples of the Far East, Southeast Asia, the Indian Subcontinent, or the Pacific Islands); and
    - (4) American Indian or Alaska Native (all persons having origins in any of the original peoples of North America and maintaining identifiable tribal affiliations through membership and participation or community identification).
2. Whenever the Contractor, or any subcontractor at any tier, subcontracts a portion of the work involving any construction trade, it shall physically include in each subcontract in excess of \$10,000 the provisions of these specifications and which is set forth in the solicitations from which this contract resulted.

3. If the Contractor is participating (pursuant to 41 CFR 60-4.5) in a Hometown Plan approved by the DOL in the covered area, either individually or through an association, its affirmative action obligations on all work in the Plan area shall be in accordance with that Plan for those trades that have unions participating in the Plan. Contractors must be able to demonstrate their participation in and compliance with the provisions of any such Hometown Plan. Each Contractor or subcontractor participating in an approved Plan is individually required to comply with its obligations under the EEO clause, and to make good faith effort to achieve an equal representation of minority and female employment under the Plan in each trade in which it has employees. The overall good faith performance by other Contractors or subcontractors in an approved Plan does not excuse any covered Contractor's or subcontractor's failure to make good faith efforts to achieve the Plan.
4. The Contractor shall implement the specific affirmative action standards provided in paragraphs 5(a) through 5(p) of these specifications.
5. The Contractor shall take specific affirmative actions to ensure equal employment opportunity. The evaluation of the Contractor's compliance with these specifications shall be based upon its effort to achieve maximum results from its actions. The Contractor shall document these efforts fully, and shall implement affirmative action steps at least as extensive as the following:
  - a. Ensure and maintain a working environment free of harassment, intimidation, and coercion at all sites, and in all facilities at which the Contractor's employees are assigned to work. The Contractor shall specifically ensure that all foremen, superintendents, and other on-site supervisory personnel are aware of and carry out the Contractor's obligations to maintain such a working environment, with specific attention to minority or female individuals working at such sites or in such facilities.
  - b. Establish and maintain a current list of minority and female recruitment sources, provide written notification to minority and female recruitment sources and to community organizations when the Contractor or its unions have employment opportunities available, and maintain a record of the organizations' responses.
  - c. Maintain a current file of the names, addresses and telephone numbers of each minority and female off-the-street applicant and minority or female referral from a union, a recruitment source or community organization and of what action was taken with respect to each such individual. If such individual was sent to the union hiring hall for referral and was not referred back to the Contractor by the union or, if referred, not employed by the Contractor, this shall be documented in the file with the reason therefor, along with whatever additional actions the Contractor may have taken.
  - d. Provide immediate written notification to the Civil Rights Office's Contract Compliance Officer when the union or unions with which the Contractor has a collective bargaining agreement has not referred to the Contractor a minority person or woman sent by the Contractor, or when the Contractor has other information that the union referral process has impeded the Contractor's efforts to meet its obligations.
  - e. Develop on-the-job training opportunities and/or participate in training programs for the area which expressly include minorities and women, including upgrading programs and apprenticeship and trainee programs relevant to the Contractor's employment needs, especially those programs funded or approved by the Department of Labor. The Contractor shall provide notice of these programs to the sources compiled under 5(b) above.
  - f. Disseminate the Contractor's EEO policy by providing notice of the policy to unions and training programs and requesting their cooperation in assisting the Contractor in meeting its EEO obligations; by including it in any policy manual and collective bargaining agreement; by publicizing it in the company newspaper, annual report, etc.; by specific review of the policy with all management personnel and with all minority and female employees at least once a year; and by posting the company EEO policy on bulletin boards accessible to all employees at each location where construction work is performed.

- g. Review, at least annually, the company's EEO policy and affirmative action obligations under these specifications with all employees having any responsibility for hiring, assignment, layoff, termination or other employment decisions including specific review of these items with on-site supervisory personnel such as Superintendent, general foreman, etc., prior to the initiation of construction work at any job site. A written record shall be made and maintained identifying the time and place of these meetings, persons attending, subject matter discussed, and dispositions of the subject matter.
  - h. Disseminate the Contractor's EEO policy externally by including it in any advertising in the news media, specifically including minority and female news media, and providing written notification to and discussing the Contractor's EEO policy with other Contractors and Subcontractors with whom the Contractor does or anticipates doing business.
  - i. Direct its recruitment efforts, both oral and written, to minority, female and community organizations, to schools with minority and female students and to minority and female recruitment and training organizations serving the Contractor's recruitment area and employment needs. Not later than one month prior to the date for the acceptance of applications for apprenticeship or other training by any recruitment source, the Contractor shall send written notification to organizations such as the above, describing the openings, screening procedures, and tests to be used in the selection process.
  - j. Encourage present minority and female employees to recruit other minority persons and women and, where reasonable, provide after school, summer and vacation employment to minority and female youth both on the site and in other areas of a Contractor's workforce.
  - k. Validate all tests and other selection requirements where there is an obligation to do so under 41 CFR Part 60-3.
  - l. Conduct, at least annually, an inventory and evaluation of all minority and female personnel for promotional opportunities and encourage these employees to seek or to prepare for, through appropriate training, etc., such opportunities.
  - m. Ensure that seniority practices, job classifications, work assignments and other personnel practices do not have a discriminatory effect by continually monitoring all personnel and employment related activities to ensure that the EEO policy and the Contractor's obligations under these specifications are being carried out.
  - n. Ensure that all facilities and company activities are nonsegregated except that separate or single-use toilet, necessary changing facilities and necessary sleeping facilities shall be provided to assure privacy between the sexes.
  - o. Document and maintain a record of all solicitations of offers for subcontractors from minority and female construction contractors and suppliers, including circulations of solicitations to minority and female contractor associations and other business associations.
  - p. Conduct a review, at least annually, of all supervisors' adherence to and performance under the Contractor's EEO policies and affirmative action obligations.
6. Contractors are encouraged to participate in voluntary associations which assist in fulfilling one or more of their affirmative action obligations 5(a) through 5(p). The efforts of a contractor association, joint contractor-union, contractor-community, or other similar group of which the Contractor is a member and participant, may be asserted as fulfilling any or more of its obligations under 5(a) through 5(p) of these specifications provided that the Contractor actively participates in the group, makes every effort to assure that the group has a positive impact on the employment of minorities and women in the industry, ensures that the concrete benefits of the program are reflected in the Contractor's minority and female work force participation, makes a good faith effort to meet its

individual EEO obligations, and can provide access to documentation which demonstrates the effectiveness of actions taken on behalf of the Contractor. The obligation to comply, however, is the Contractor's and failure of such a group to fulfill an obligation shall not be a defense for the Contractor's noncompliance.

7. The Contractor is required to provide equal employment opportunity and to take affirmative action for all minority groups, both male and female, and all women, both minority and non-minority. Consequently, the Contractor may be in violation if a particular group is employed in a substantially disparate manner.
8. The Contractor shall not use the equal employment or affirmative action standards to discriminate against any person because of race, color, religion, sex, or national origin.
9. The Contractor shall not enter into any subcontract with any person or firm debarred from government contracts.
10. The Contractor, in fulfilling its obligations under these specifications, shall implement specific affirmative action steps, at least as extensive as those standards prescribed in item 5(a-p) above, so as to achieve maximum results from its efforts to ensure equal employment opportunities.
11. The Contractor shall designate a responsible official to monitor all employment related activity to ensure that the company EEO policy is being carried out, to submit reports relating to the provisions hereof as may be required by the Government and to keep records. Records shall at least include for each employee the name, address, telephone numbers, construction trade, union affiliation if any, employee identification number when assigned, social security number, race, sex, status (e.g., mechanic apprentice, trainees, helper, or laborer), dates of changes in status, hours worked per week in the indicated trade, rate of pay, and locations at which the work was performed. Records shall be maintained in an easily understandable and retrievable form; however, to the degree that the existing records satisfy this requirement, Contractors shall not be required to maintain separate records.
12. Nothing herein provided shall be construed as a limitation upon the application of other laws that establish different standards of compliance or upon the application of requirements for the hiring of local or other area residents (e.g., those under the Public Works Employment Act of 1977 and the Community Development Block Grant Programs).
13. The Bidder's attention is called to the "Equal Opportunity Clause" and the "Standard Federal Equal Employment Opportunity Construction Contract Specifications" set forth herein.
14. EEO/AA obligations are applicable to all of the Contractor's construction work (whether or not it is federal or federally-assisted) performed in the covered area. The hours on minority and female employment and training must be substantially uniform throughout the length of the contract, and in each trade, and the Contractor shall make a good faith effort to employ minorities and women evenly on each of its projects. The transfer of minority or female employees or trainees from Contractor to Contractor or from project to project for the sole purpose of equalizing minority and female employment percentages shall be a violation of the contract. Compliance with equal minority and female employment utilization will be measured against the total work hours performed.
15. The Contractor shall provide written notification to the Department, for all subcontracts documents as follows: the name, address and telephone number of subcontractors and their employer identification number; the estimated dollar amount of the subcontracts; estimated starting and completion dates of the subcontracts; and the geographical area in which the contract is to be performed.  
  
This written notification shall be required for all construction subcontracts in excess of \$10,000 at any tier for construction work under the contract resulting from this project's solicitation.
16. As used in the Bid Notice, and in the contract resulting from this project's solicitation, the "covered area" is the State of Alaska.

## NOTICE TO BIDDERS

The following data may assist a bidder in preparing its bid:

---

If a bidder has any questions related to procurement, design, constructability, quantities, or other technical aspects of this project, it must direct its inquiries in writing via email with "Project Number \_\_\_\_\_" in the subject line to:  
mvafmocontracts@alaska.gov

---

A bidder requesting assistance in viewing the project site must make arrangements at least 48 hours in advance.  
The point of contact for inquiries for this project is \_\_\_\_\_.  
Email: \_\_\_\_\_ Phone: (\_\_\_\_) \_\_\_\_\_

---

A bidder may direct questions concerning bidding procedures and requirements to:

Email: \_\_\_\_\_ Phone: (\_\_\_\_) \_\_\_\_\_

---

Other Information:



STATE OF ALASKA  
DEPARTMENT OF MILITARY AND VETERANS AFFAIRS

**BID FORM**

for

---

**Project Name and Number**

by

---

**Company Name**

---

**Company Address (Street or PO Box, City, State, Zip)**

**TO THE CONTRACTING OFFICER,  
DEPARTMENT OF MILITARY AND VETERANS AFFAIRS:**

In compliance with your Invitation to Bid dated \_\_\_\_\_, the Undersigned proposes to furnish and deliver all the materials and do all the work and labor required in the construction of the above-referenced Project, located at or near \_\_\_\_\_, Alaska, according to the plans and specifications and for the amount and prices named herein as indicated on the Bid Schedule consisting of \_\_\_\_\_ sheets, which is made a part of this Bid.

The Undersigned declares that he has carefully examined the contract requirements and that he has made a personal examination of the site of the work; that he understands that the quantities, where such are specified in the Bid Schedule or on the plans for this project, are approximate only and subject to increase or decrease, and that he is willing to perform increased or decreased quantities of work at unit prices bid under the conditions set forth in the Contract Documents.

The Undersigned hereby agrees to execute the said contract and bonds within fifteen calendar days, or such further time as may be allowed in writing by the Contracting Officer, after receiving notification of the acceptance of this bid, and it is hereby mutually understood and agreed that in case the Undersigned does not, the accompanying bid guarantee shall be forfeited to the State of Alaska, Department of Military & Veterans Affairs as liquidated damages, and the said Contracting officer may proceed to award the contract to others.

The Undersigned agrees to commence the work within 10 calendar days, and to complete the work within \_\_\_\_\_ calendar days, after the effective date of the Notice to Proceed, or by \_\_\_\_\_, unless extended in writing by the Contracting Officer.

The Undersigned proposes to furnish Payment Bond in the amount of **50%** (of the contract) and Performance Bond in the amount of **50%** (of the contract), as surety conditioned for the full, complete and faithful performance of this contract.

# BID SCHEDULE

Project Name and Number

The bidder shall insert a fixed price in figures opposite each pay item appearing in the bid schedule. No price is to be entered or tendered for any item not appearing in the bid schedule.

Conditioned or qualified bids will be considered non-responsive.

The low bid will be determined by considering the basic bid and bid option(s) listed on the bid schedule up to a total not to exceed the budgeted amount. The State reserves the right to reject all bids. The State also reserves the right to award the contract above or below the budgeted amount to the low bidder based on any combination of option(s) or no option(s), providing that the low bidder remains unchanged

<b>PAY ITEM</b>	<b>DESCRIPTION OF PAY ITEM</b>	<b>TOTAL BID PRICE, IN FIGURES</b>
<b>BASIC BID</b>	Furnish all labor, material, equipment, supervision, and provide all work to complete the scope of work as described in General Requirements Paragraph 1.03, A-C for the lump sum price of:	\$ _____
<b>BASIC BID</b>	Furnish all labor, material, equipment, supervision, and provide all work to complete the scope of work as described in General Requirements, Paragraph 1.03, C. (6) for an hourly rate of:	\$ _____
<b>Add Alt. #1</b>	Furnish all labor, material, equipment, supervision, and provide all work to complete the scope of work as described in General Requirements, Paragraph 1.03, Add Alt. Option #1 for the lump sum price of:	\$ _____
<b>Add Alt. #2</b>	Furnish all labor, material, equipment, supervision, and provide all work to complete the scope of work as described in General Requirements, Paragraph 1.03, Add Alt. Option #2 for the lump sum price of:	\$ _____
<b>Add Alt. #3</b>	Furnish all labor, material, equipment, supervision, and provide all work to complete the scope of work as described in General Requirements, Paragraph 1.03, Add Alt. Option #3 for the lump sum price of:	\$ _____
<b>Add Alt. #4</b>	Furnish all labor, material, equipment, supervision, and provide all work to complete the scope of work as described in General Requirements, Paragraph 1.03, Add Alt. Option #4 for the lump sum price of:	\$ _____

\_\_\_\_\_  
Contractor's Name (Printed)

\_\_\_\_\_  
Contractor's Name (Signature)

The Undersigned acknowledges receipt of the following addenda to the drawings and/or specifications (give number and date of each).

<b>Addenda Number</b>	<b>Date Issued</b>	<b>Addenda Number</b>	<b>Date Issued</b>	<b>Addenda Number</b>	<b>Date Issued</b>

**NON-COLLUSION DECLARATION**

The Undersigned declares, under penalty of perjury under the laws of the United States, that neither he nor the firm, association, or corporation of which he is a member, has, either directly or indirectly, entered into any agreement, participated in any collusion, or otherwise taken any action in restraint of free competitive bidding in connection with this bid.

**The Undersigned has read the foregoing and hereby agrees to the conditions stated therein by affixing his signature below:**

\_\_\_\_\_  
**Signature of Authorized Company Representative**

\_\_\_\_\_  
**Typed Name and Title**

( ) \_\_\_\_\_  
**Phone Number**

( ) \_\_\_\_\_  
**Fax Number**



STATE OF ALASKA  
DEPARTMENT OF MILITARY AND VETERANS AFFAIRS

**BID BOND**

For

Project Name and Number

DATE BOND EXECUTED: \_\_\_\_\_

PRINCIPAL (Legal name and business address):

TYPE OF ORGANIZATION:

	<input type="checkbox"/> Individual	<input type="checkbox"/> Partnership
	<input type="checkbox"/> Joint Venture	<input type="checkbox"/> Corporation
STATE OF INCORPORATION:		

SURETY(IES) (Name and business address):

<b>A.</b>	<b>B.</b>	<b>C.</b>
PENAL SUM OF BOND:		DATE OF BID:

We, the PRINCIPAL and SURETY above named, are held and firmly bound to the State (State of Alaska), in the penal sum of the amount stated above, for the payment of which sum will be made, we bind ourselves and our legal representatives and successors, jointly and severally, by this instrument.

THE CONDITION OF THE FOREGOING OBLIGATION is that the Principal has submitted the accompanying bid in writing, date as shown above, on the above-referenced Project in accordance with contract documents filed in the office of the Contracting Officer, and under the Invitation for Bids therefor, and is required to furnish a bond in the amount stated above.

If the Principal's bid is accepted and he is offered the proposed contract for award, and if the Principal fails to enter into the contract, then the obligation to the State created by this bond shall be in full force and effect.

If the Principal enters into the contract, then the foregoing obligation is null and void.

**PRINCIPAL**

Signature(s)	1.	2.	3.
Name(s) & Title(s) (Typed)	1.	2.	3.

Corporate Seal

See Instructions on Reverse

**CORPORATE SURETY(IES)**

<b>Surety A</b>	Name of Corporation	State of Incorporation	Liability Limit \$
Signature(s)	1.	2.	Corporate Seal
Name(s) & Titles (Typed)	1.	2.	

<b>Surety B</b>	Name of Corporation	State of Incorporation	Liability Limit \$
Signature(s)	1.	2.	Corporate Seal
Name(s) & Titles (Typed)	1.	2.	

<b>Surety C</b>	Name of Corporation	State of Incorporation	Liability Limit \$
Signature(s)	1.	2.	Corporate Seal
Name(s) & Titles (Typed)	1.	2.	

**INSTRUCTIONS**

1. This form shall be used whenever a bid bond is submitted.
2. Insert the full legal name and business address of the Principal in the space designated. If the Principal is a partnership or joint venture, the names of all principal parties must be included (e.g., "Smith Construction, Inc. and Jones Contracting, Inc. DBA Smith/Jones Builders, a joint venture"). If the Principal is a corporation, the name of the state in which incorporated shall be inserted in the space provided.
3. Insert the full legal name and business address of the Surety in the space designated. The Surety on the bond may be any corporation or partnership authorized to do business in Alaska as an insurer under AS 21.09. Individual sureties will not be accepted.
4. The penal amount of the bond may be shown either as an amount (in words and figures) or as a percent of the contract bid price (a not-to-exceed amount may be included).
5. The scheduled bid opening date shall be entered in the space marked Date of Bid.
6. The bond shall be executed by authorized representatives of the Principal and Surety. Corporations executing the bond shall also affix their corporate seal.
7. Any person signing in a representative capacity (e.g., an attorney-in-fact) must furnish evidence of authority if that representative is not a member of the firm, partnership, or joint venture, or an officer of the corporation involved.
8. The states of incorporation and the limits of liability of each surety shall be indicated in the spaces provided.
9. The date that bond is executed must not be later than the bid opening date.





**List of supplies and materials that the U.S. Government has determined are not produced in the United States in sufficient and reasonably available quantities and of sufficient quality. (Jan 1991)**

Acetylene, black	Manganese
Agar, bulk	Menthol, natural bulk
Anise	Mica
Antimony, as metal or oxide	Microprocessor chips (brought onto a construction site as separate units for incorporation into building systems during construction or repair and alteration of real property.)
Asbestos, amosite, chrysolite, and Crocidolite	Nickel, primary, in ingots, pigs, shots, cathodes, or similar forms; nickel oxide and nickel salts.
Bananas	Nitroguanidine (also known as picrite)
Bauxite	Nux vomica, crude
Beef, corned, canned	Oiticica oil
Beef extract	Olive oil Olives (green), pitted or unpitted, or stuffed, in bulk.
Bephenium Hydroxynapthoate	Opium, crude
Bismuth	Oranges, mandarin, canned
Books, trade, text, technical, or scientific; newspapers; pamphlets; magazines; periodicals; printed briefs and films; not printed in the United States and for which domestic editions are not available.	Petroleum, crude oil, unfinished oils, and finished products (see definitions at the end)
Brazil nuts, unroasted	Pine needle oil
Cadmium, ores and flue dust	Platinum and related group metals, refined as sponge, powder, ingots, or cast bars.
Calcium cyanamide	Pyrethrum flowers
Capers	Quartz crystals
Cashew nuts	Quebracho
Castor beans and castor oil	Quinidine
Chalk, English	Quinine
Chestnuts	Rabbit fur felt
Chicle	Radium salts, source and special nuclear materials
Chrome ore or chromite	Rosettes
Cinchona bark	Rubber, crude and latex
Cobalt, in cathodes, rondelles, or other primary ore and metal forms.	Rutile
Cocoa beans	Santonin, crude
Coconut and coconut meat, unsweetened, in shredded, desiccated or similarly prepared form.	Secretin
Coffee, raw or green bean	Shellac
Colchicine alkaloid, raw	Silk, raw and unmanufactured
Copra	Spare and replacement parts for equipment of foreign manufacture, and for which domestic parts are not available.
Cork, wood or bark and waste	Spices and herbs, in bulk
Cover glass, microscope slide	Sugars, raw
Cryolite, natural	Swords and scabbards
Dammar gum	Talc, block, steatite
Diamonds, industrial, stones and abrasives	Tantalum
Emetine, bulk	Tapioca flour and cassava
Ergot, crude	Tartar, crude; tartaric acid and cream of tartar in bulk.
Erthrityl tetranitrate	Tea in bulk
Fair linen, altar	Thread, metallic (gold)
Fibers of the following types: abaca, abace, agave, coir, flax, jute, jute burlaps, palmyra and sisal.	Thyme oil
Goat and kidskins	Tin in bars, blocks, and pigs
Graphite, natural, crystalline, crucible grade	Tripolidine hydrochloride
Handsewing needles	Tungsten
Hemp yarn	Vanilla beans
Hogbristles for brushes	Venom, cobra
Hyoscine, bulk	Wax, canauba
Ipecac, root	Woods; logs, veneer, and lumber of the following species: Alaskan yellow cedar, angelique, balsa, ekki greenhart, lignum vitae, mahogany, and teak.
Iodine, crude	Yarn, 50 Denier rayon
Kaurigum	
Lac	
Leather, sheepskin, hair type	
Lavender oil	

**List of Supplies/Materials that the U.S. Government Has Determined Are Not Produced In the United States In Sufficient and Reasonably Available Quantities And of Sufficient Quality (Jan 1991) (CONTINUED)**

Petroleum terms are used as follows:

“Crude oil” means crude petroleum, as it is produced at the wellhead, and liquids (under atmospheric conditions) that have been recovered from mixtures of hydrocarbons that existed in a vaporous phase in a reservoir and that are not natural gas products.

“Finished products” means any one or more of the following petroleum oils, or a mixture or combination of these oils, to be used without further processing except blending by mechanical means:

- (A) “Asphalt” - a solid or semi-solid cementitious material that (1) gradually liquefies when heated, (2) has bitumens as its predominating constituents, and (3) is obtained in refining crude oil.
- (B) “Fuel oil” - a liquid or liquefiable petroleum product burned for lighting or for the generation of heat or power and derived directly or indirectly from crude oil, such as kerosene, range oil, distillate fuel oils, gas oil, diesel fuel, topped crude oil, or residues.
- (C) “Gasoline” - a refined petroleum distillate that, by its consumption, is suitable for use as a carburant in internal combustion engines.
- (D) “Jet fuel” - a refined petroleum distillate used to fuel jet propulsion engines.
- (E) “Liquefied gases” - hydrocarbon gases recovered from natural gas or produced from petroleum refining and kept under pressure to maintain a liquid state at ambient temperatures.
- (F) “Lubricating oil” - a refined petroleum distillate or specially treated petroleum residue used to lessen friction between surfaces.
- (G) “Naphtha” - a refined petroleum distillate falling within a distillation range overlapping the higher gasoline and the lower kerosenes.
- (H) “Natural gas products” - liquids (under atmospheric conditions) including natural gasoline, that -
  - (1) are recovered by a process of absorption, adsorption, compression, refrigeration, cycling, or a combination of these processes, from mixtures of hydrocarbons that existed in a vaporous phase in a reservoir, and
  - (2) when recovered and without processing in a refinery, definitions of products contained in subdivision (B), (C), and (G) above.
- (I) “Residual fuel oil” - a topped crude oil or viscous residuum that, as obtained in refining or after blending with other fuel oil, meets or is the equivalent of MILSPEC Mil-F-859 for Navy Special Fuel Oil and any more viscous fuel oil, such as No. 5 or Bunker C.

“Unfinished oils” means one or more of the petroleum oils listed under “Finished products” above, or a mixture or combination of these oils, that are to be further processed other than by blending by mechanical means.



STATE OF ALASKA  
DEPARTMENT OF MILITARY AND VETERANS AFFAIRS

**SUBCONTRACTOR LIST**

**Project Name and Number**

The apparent low bidder shall complete this form and submit it so as to be received by the Contracting Officer prior to the close of business on the fifth working day after receipt of written notice from the Department.

An apparent low bidder who fails to submit a completed Subcontractor List form within the time allowed will be declared nonresponsible and may be required to forfeit the bid security.

Scope of work must be clearly defined. If an item of work is to be performed by more than one firm, indicate the portion or percent of work to be done by each.

**Check as applicable:**     All Work on the above-referenced project will be accomplished without subcontracts

Or

List all first tier Subcontractors as follows:

FIRM NAME, ADDRESS, PHONE NO.	AK BUSINESS LICENSE NO., CONTRACTOR'S REGISTRATION NO.	SCOPE OF WORK TO BE PERFORMED

CONTINUE SUBCONTRACTOR INFORMATION ON REVERSE

For projects with federal-aid funding, I hereby certify Alaska Business Licenses and Contractor Registrations will be valid for all subcontractors prior to award of the subcontract. For projects without federal-aid funding (State funding only), I hereby certify the listed Alaska Business Licenses and Contractor Registrations were valid at the time bids were opened for this project.

\_\_\_\_\_  
Signature of Authorized Company Representative

\_\_\_\_\_  
Title

\_\_\_\_\_  
Company Name

\_\_\_\_\_  
Company Address (Street or PO Box, City, State, Zip)

\_\_\_\_\_  
Date

\_\_\_\_\_  
Phone Number





STATE OF ALASKA  
DEPARTMENT OF MILITARY AND VETERANS AFFAIRS

## CONSTRUCTION CONTRACT

---

**Project Name and Number**

This CONTRACT, between the STATE OF ALASKA, DEPARTMENT OF MILITARY & VETERANS AFFAIRS, herein called the Department, acting by and through its Contracting Officer, and

---

**Company Name**

---

**Company Address (Street or PO Box, City, State, Zip)**

a/an  Individual  Partnership  Joint Venture  Sole Proprietorship  Corporation incorporated under the laws of the State of \_\_\_\_\_, its successors and assigns, herein called the Contractor, is effective the date of the signature of the Contracting Officer on this document.

WITNESSETH: That the Contractor, for and in consideration of the payment or payments herein specified and agreed to by the Department, hereby covenants and agrees to furnish and deliver all the materials and to do and perform all the work and labor required in the construction of the above-referenced project at the prices bid by the Contractor for the respective estimated quantities aggregating approximately the sum of

\_\_\_\_\_ Dollars  
(\$ \_\_\_\_\_), and such other items as are mentioned in the original Bid, which Bid and prices named, together with the Contract Documents are made a part of this Contract and accepted as such.

It is distinctly understood and agreed that no claim for additional work or materials, done or furnished by the Contractor and not specifically herein provided for, will be allowed by the Department, nor shall the Contractor do any work or furnish any material not covered by this Contract, unless such work is ordered in writing by the Department. In no event shall the Department be liable for any materials furnished or used, or for any work or labor done, unless the materials, work, or labor are required by the Contract or on written order furnished by the Department. Any such work or materials which may be done or furnished by the Contractor without written order first being given shall be at the Contractor's own risk, cost, and expense and the Contractor hereby covenants and agrees to make no claim for compensation for work or materials done or furnished without such written order.

The Contractor further covenants and agrees that all materials shall be furnished and delivered and all labor shall be done and performed, in every respect, to the satisfaction of the Department, on or before: \_\_\_\_\_ or within \_\_\_\_\_ calendar days. It is expressly understood and agreed that in case of the failure on the part of the Contractor, for any reason, except with the written consent of the Department, to complete the furnishing and delivery of materials and the doing and performance of the work before the aforesaid date, the Department shall have the right to deduct from any money due or which may become due the Contractor, or if no money shall be due, the Department shall have the right to recover \_\_\_\_\_ dollars (\$ \_\_\_\_\_) per day for each calendar day elapsing between the time stipulated for the completion and the actual date of completion in accordance with the terms hereof; such deduction to be made, or sum to be recovered, not as a penalty but as liquidated damages.

The bonds given by the Contractor in the sum of \$\_\_\_\_\_ Payment Bond, and \$\_\_\_\_\_ Performance Bond, to secure the proper compliance with the terms and provisions of this Contract, are submitted herewith and made a part hereof.

IN WITNESS WHEREOF, the parties hereto have executed this Contract and hereby agree to its terms and conditions.

---

**CONTRACTOR**

---

**Company Name**

---

**Signature of Authorized Company Representative**

---

**Typed Name and Title**

---

**Date**

(Corporate Seal)

---

**STATE OF ALASKA  
DEPARTMENT OF MILITARY AND  
VETERANS AFFAIRS**

---

**Signature of Contracting Officer**

---

**Typed Name**

---

**Date**



STATE OF ALASKA
DEPARTMENT OF MILITARY AND VETERANS AFFAIRS

PERFORMANCE BOND

Bond No. \_\_\_\_\_

For

Project Name and Number

KNOW ALL WHO SHALL SEE THESE PRESENTS:

That \_\_\_\_\_
of \_\_\_\_\_ as Principal,
and \_\_\_\_\_
of \_\_\_\_\_ as Surety,
firmly bound and held unto the State of Alaska in the penal sum of \_\_\_\_\_ Dollars

(\$ \_\_\_\_\_) good and lawful money of the United States of America for the payment whereof, well and truly to be paid to the State of Alaska, we bind ourselves, our heirs, successors, executors, administrators, and assigns, jointly and severally, firmly by these presents.

WHEREAS, the said Principal has entered into a written contract with said State of Alaska, on the \_\_\_\_\_ of \_\_\_\_\_ A.D., 20\_\_\_\_, for construction of the above-named project, said work to be done according to the terms of said contract.

Now, THEREFORE, the conditions of the foregoing obligation are such that if the said Principal shall well and truly perform and complete all obligations and work under said contract and if the Principal shall reimburse upon demand of the Department Military and Veterans Affairs any sums paid him which exceed the final payment determined to be due upon completion of the project, then these presents shall become null and void; otherwise they shall remain in full force and effect.

IN WITNESS WHEREOF, we have hereunto set our hands and seals at \_\_\_\_\_, this \_\_\_\_\_ day of \_\_\_\_\_ A.D., 20\_\_\_\_\_.

Principal: \_\_\_\_\_
Address: \_\_\_\_\_
By: \_\_\_\_\_
Contact Name: \_\_\_\_\_
Phone: ( ) \_\_\_\_\_

Surety: \_\_\_\_\_
Address: \_\_\_\_\_
By: \_\_\_\_\_
Contact Name: \_\_\_\_\_
Phone: ( ) \_\_\_\_\_

The offered bond has been checked for adequacy under the applicable statutes and regulations:
\_\_\_\_\_
Alaska Department of Military & Veterans Affairs Authorized Representative Date

See Instructions on Reverse

## INSTRUCTIONS

1. This form shall be used whenever a performance bond is required. There shall be no deviation from this form without approval from the Contracting Officer.
2. The full legal name, business address, phone number, and point of contact of the Principal and Surety shall be typed on the face of the form. Where more than a single surety is involved, a separate form shall be executed for each surety.
3. The penal amount of the bond, or in the case of more than one surety the amount of obligation, shall be typed in words and in figures.
4. Where individual sureties are involved, a completed Affidavit of Individual Surety shall accompany the bond. Such forms are available upon request from the Contracting Officer.
5. The bond shall be signed by authorized persons. Where such person is signing in a representative capacity (e.g., an attorney-in-fact), but is not a member of the firm, partnership, or joint venture, or an officer of the corporation involved, evidence of authority must be furnished.



STATE OF ALASKA  
DEPARTMENT OF MILITARY AND VETERANS AFFAIRS

**PAYMENT BOND**

Bond No. \_\_\_\_\_

For

**Project Name and Number**

KNOW ALL WHO SHALL SEE THESE PRESENTS:

That \_\_\_\_\_  
of \_\_\_\_\_ as Principal,  
and \_\_\_\_\_  
of \_\_\_\_\_ as Surety,  
firmly bound and held unto the State of Alaska in the penal sum of \_\_\_\_\_ Dollars

(\$ \_\_\_\_\_) good and lawful money of the United States of America for the payment whereof,  
well and truly to be paid to the State of Alaska, we bind ourselves, our heirs, successors, executors, administrators, and assigns,  
jointly and severally, firmly by these presents.

WHEREAS, the said Principal has entered into a written contract with said State of Alaska, on the \_\_\_\_\_ of \_\_\_\_\_  
A.D., 20\_\_\_\_, for construction of the above-referenced project, said work to be done according to the terms of said contract.

Now, THEREFORE, the conditions of the foregoing obligation are such that if the said Principal shall comply with all requirements  
of law and pay, as they become due, all just claims for labor performed and materials and supplies furnished upon or for the work  
under said contract, whether said labor be performed and said materials and supplies be furnished under the original contract, any  
subcontract, or any and all duly authorized modifications thereto, then these presents shall become null and void; otherwise they  
shall remain in full force and effect.

IN WITNESS WHEREOF, we have hereunto set our hands and seals at \_\_\_\_\_,  
\_\_\_\_\_ this \_\_\_\_\_ day of \_\_\_\_\_ A.D., 20\_\_\_\_\_.

**Principal:** \_\_\_\_\_

**Address:** \_\_\_\_\_

**By:** \_\_\_\_\_

**Contact Name:** \_\_\_\_\_

**Phone:** ( ) \_\_\_\_\_

**Surety:** \_\_\_\_\_

**Address:** \_\_\_\_\_

**By:** \_\_\_\_\_

**Contact Name:** \_\_\_\_\_

**Phone:** ( ) \_\_\_\_\_

The offered bond has been checked for adequacy under the applicable statutes and regulations:

\_\_\_\_\_  
Alaska Department of Military & Veterans Affairs Authorized Representative

\_\_\_\_\_  
Date

See Instructions on Reverse

## INSTRUCTIONS

1. This form, for the protection of persons supplying labor and material, shall be used whenever a payment bond is required. There shall be no deviation from this form without approval from the Contracting Officer.
2. The full legal name, business address, phone number, and point of contact of the Principal and Surety shall be typed on the face of the form. Where more than a single surety is involved, a separate form shall be executed for each surety.
3. The penal amount of the bond, or in the case of more than one surety the amount of obligation, shall be typed in words and in figures.
4. Where individual sureties are involved, a completed Affidavit of Individual Surety shall accompany the bond. Such forms are available upon request from the Contracting Officer.
5. The bond shall be signed by authorized persons. Where such persons are signing in a representative capacity (e.g., an attorney-in-fact), but is not a member of the firm, partnership, or joint venture, or an officer of the corporation involved, evidence of authority must be furnished.



2. What percent of the total value of this contract do you intend to subcontract? \_\_\_\_\_ %

3. Do you propose to purchase any equipment for use on this project?  
[ ] No [ ] Yes If YES, describe type, quantity, and approximate cost:

---

---

---

4. Do you propose to rent any equipment for this work?  
[ ] No [ ] Yes If YES, describe type and quantity:

---

---

---

5. Is your bid based on firm offers for all materials necessary for this project?  
[ ] Yes [ ] No If NO, please explain:

---

---

---

**C. EXPERIENCE**

1. Have you had previous construction contracts or subcontracts with the State of Alaska?  
[ ] Yes [ ] No

Describe the most recent or current contract, its completion date, and scope of work:

---

---

---

---

2. List, as an attachment to this questionnaire, other construction projects you have completed, the dates of completion, scope of work, and total contract amount for each project completed in the past 12 months.

**I hereby certify that the above statements are true and complete.**

\_\_\_\_\_  
**Name of Contractor**

\_\_\_\_\_  
**Name and Title of Person Signing**

\_\_\_\_\_  
**Signature**

\_\_\_\_\_  
**Date**

STATE OF ALASKA  
DEPARTMENT OF TRANSPORTATION AND PUBLIC FACILITIES  
DOCUMENT 00700 - ISSUED DECEMBER 2011

**GENERAL CONDITIONS OF THE CONSTRUCTION CONTRACT FOR BUILDINGS**

**ARTICLE 1 - DEFINITIONS**

**ARTICLE 2 - AUTHORITIES AND LIMITATIONS**

- 2.1 Authorities and Limitations
- 2.2 Evaluations by Contracting Officer
- 2.3 Means and Methods
- 2.4 Visits to Site

**ARTICLE 3 - CONTRACT DOCUMENTS: INTENT, AMENDING, REUSE**

- 3.1 Incomplete Contract Documents
- 3.2 Copies of Contract Documents
- 3.3 Scope of Work
- 3.4 Intent of Contract Documents
- 3.5 Discrepancy in Contract Documents
- 3.6 Clarifications and Interpretations
- 3.7 Reuse of Documents

**ARTICLE 4 - LANDS AND PHYSICAL CONDITIONS**

- 4.1 Availability of Lands
- 4.2 Visit to Site/Place of Business
- 4.3 Explorations and Reports
- 4.4 Utilities
- 4.5 Damaged Utilities
- 4.6 Utilities Not Shown or Indicated
- 4.7 Survey Control

**ARTICLE 5 - BONDS AND INSURANCE**

- 5.1 Delivery of Bonds
- 5.2 Bonds
- 5.3 Replacement of Bond and Surety
- 5.4 Insurance Requirements
- 5.5 Indemnification

**ARTICLE 6 - CONTRACTOR'S RESPONSIBILITIES**

- 6.1 Supervision of Work
- 6.2 Superintendence by CONTRACTOR
- 6.3 Character of Workers
- 6.4 CONTRACTOR to Furnish
- 6.5 Materials and Equipment
- 6.6 Anticipated Schedules
- 6.7 Finalizing Schedules
- 6.8 Adjusting Schedules
- 6.9 Substitutes or "Or-Equal" Items
- 6.10 Substitute Means and Methods
- 6.11 Evaluation of Substitution
- 6.12 Dividing the Work
- 6.13 Subcontractors
- 6.14 Use of Premises
- 6.15 Structural Loading
- 6.16 Record Documents

- 6.17 Safety and Protection
- 6.18 Safety Representative
- 6.19 Emergencies
- 6.20 Shop Drawings and Samples
- 6.21 Shop Drawing and Sample Review
- 6.22 Maintenance During Construction
- 6.23 Continuing the Work
- 6.24 Consent to Assignment
- 6.25 Use of Explosives
- 6.26 CONTRACTOR's Records
- 6.27 Load Restrictions

**ARTICLE 7 - LAWS AND REGULATIONS**

- 7.1 Laws to be Observed
- 7.2 Permits, Licenses, and Taxes
- 7.3 Patented Devices, Materials and Processes
- 7.4 Compliance of Specifications and Drawings
- 7.5 Accident Prevention
- 7.6 Sanitary Provisions
- 7.7 Business Registration
- 7.8 Professional Registration and Certification
- 7.9 Local Building Codes
- 7.10 Air Quality Control
- 7.11 Archaeological or Paleontological Discoveries
- 7.12 Applicable Alaska Preferences
- 7.13 Wages and Hours of Labor
- 7.14 Overtime Work Hours and Compensation

**ARTICLE 8 - OTHER WORK**

- 8.1 Related Work at Site
- 8.2 Access, Cutting, and Patching
- 8.3 Defective Work by Others
- 8.4 Coordination

**ARTICLE 9 - CHANGES**

- 9.1 DEPARTMENT's Right to Change
- 9.2 Authorization of Changes within the General Scope
- 9.3 Directive
- 9.4 Change Order
- 9.5 Shop Drawing Variations
- 9.6 Changes Outside the General Scope; Supplemental Agreement
- 9.7 Unauthorized Work
- 9.8 Notification of Surety
- 9.9 Differing Site Conditions
- 9.10 Interim Work Authorization

**ARTICLE 10- CONTRACT PRICE; COMPUTATION AND CHANGE**

- 10.1 Contract Price
- 10.2 Claim for Price Change
- 10.3 Change Order Price Determination
- 10.4 Cost of the Work
- 10.5 Excluded Costs
- 10.6 CONTRACTOR's Fee
- 10.7 Cost Breakdown
- 10.8 Cash Allowances

- 10.9 Unit Price Work
- 10.10 Determinations for Unit Prices

**ARTICLE 11- CONTRACT TIME; COMPUTATION AND CHANGE**

- 11.1 Commencement of Contract Time; Notice to Proceed
- 11.2 Starting the Work
- 11.3 Computation of Contract Time
- 11.4 Time Change
- 11.5 Extension Due to Delays
- 11.6 Essence of Contract
- 11.7 Reasonable Completion Time
- 11.8 Delay Damages

**ARTICLE 12 - QUALITY ASSURANCE**

- 12.1 Warranty and Guaranty
- 12.2 Access to Work
- 12.3 Tests and Inspections
- 12.4 Uncovering Work
- 12.5 DEPARTMENT May Stop the Work
- 12.6 Correction or Removal of Defective Work
- 12.7 One Year Correction Period
- 12.8 Acceptance of Defective Work
- 12.9 DEPARTMENT may Correct Defective Work

**ARTICLE 13- PAYMENTS TO CONTRACTOR AND COMPLETION**

- 13.1 Schedule of Values
- 13.2 Preliminary Payments
- 13.3 Application for Progress Payment
- 13.4 Review of Applications for Progress Payments
- 13.5 Stored Materials and Equipment
- 13.6 CONTRACTOR's Warranty of Title
- 13.7 Withholding of Payments
- 13.8 Retainage
- 13.9 Request for Release of funds
- 13.10 Substantial Completion
- 13.11 Access Following Substantial Completion
- 13.12 Final Inspection
- 13.13 Final Completion and Application for Payment
- 13.14 Final Payment
- 13.15 Final Acceptance
- 13.16 CONTRACTOR's Continuing Obligation
- 13.17 Waiver of Claims by CONTRACTOR
- 13.18 No Waiver of Legal Rights

**ARTICLE 14- SUSPENSION OF WORK AND TERMINATION**

- 14.1 DEPARTMENT May Suspend Work
- 14.2 Default of Contract
- 14.3 Rights or Remedies
- 14.4 Convenience Termination

**ARTICLE 15- CLAIMS AND DISPUTES**

- 15.1 Notification
- 15.2 Presenting the Claim
- 15.3 Claim Validity, Additional Information & DEPARTMENT's Action
- 15.4 Contracting Officer's Decision
- 15.5 Fraud and Misrepresentation in Making Claims

## ACKNOWLEDGMENT

"The State of Alaska, General Conditions of the Construction Contract for Buildings" is based on the "Standard General Conditions of the Construction Contract" as published by the National Society of Professional Engineers (document number 1910-8, 1983 edition) on behalf of the Engineers Joint Construction Documents Committee. Portions of the NSPE General Conditions are reprinted herein by the express permission of NSPE. Modifications to the NSPE text are made to provide for State laws, regulations, and established procedures.

The granting of permission by NSPE to allow the State of Alaska to preprint portions of the NSPE document 1910-8, 1983 edition does not constitute approval of the State of Alaska General Conditions of the Construction Contract for Buildings.

## **ARTICLE 1 - DEFINITIONS**

Wherever used in the Contract Documents the following terms, or pronouns in place of them, are used, the intent and meaning, unless a different intent or meaning is clearly indicated, shall be interpreted as set forth below.

The titles and headings of the articles, sections, and subsections herein are intended for convenience of reference.

Terms not defined below shall have their ordinary accepted meanings within the context which they are used. Words which have a well-known technical or trade meaning when used to describe work, materials or equipment shall be interpreted in accordance with such meaning. Words defined in Article 1 are to be interpreted as defined.

**Addenda** - All clarifications, corrections, or changes issued graphically or in writing by the DEPARTMENT after the Advertisement but prior to the opening of Proposals.

**Advertisement** - The public announcement, as required by law, inviting bids for Work to be performed or materials to be furnished.

**Application for Payment** - The form provided by the DEPARTMENT which is to be used by the CONTRACTOR in requesting progress or final payments and which is to include such supporting documentation as is required by the Contract Documents.

**Approved or Approval** - 'Approved' or 'Approval' as used in this contract document shall mean that the Department has received a document, form or submittal from the contractor and that the Department has taken "No exceptions" to the item submitted. Unless the context clearly indicates otherwise, approved or approval shall not mean that the Department approves of the methods or means, or that the item or form submitted meets the requirements of the contract or constitutes acceptance of the Contractor's work. Where approved or approval means acceptance, then such approval must be set forth in writing and signed by the contracting officer or his designee.

**Architect** - Where used in the contract documents, "ARCHITECT" shall mean the DEPARTMENT'S ENGINEER.

**Architect/Engineer** - Where used in the contract documents, "ARCHITECT/ENGINEER" shall mean the DEPARTMENT'S ENGINEER.

**A.S** - Initials which stand for Alaska Statute.

**Award** - The acceptance, by the DEPARTMENT, of the successful bid.

**Bid Bond** - A type of Proposal Guaranty.

**Bidder** - Any individual, firm, corporation or any acceptable combination thereof, or joint venture submitting a bid for the advertised Work.

**Calendar Day** - Every day shown on the calendar, beginning and ending at midnight.

**Change Order** - A written order by the DEPARTMENT directing changes to the Contract Documents, within their general scope.

**Consultant** - The person, firm, or corporation retained directly by the DEPARTMENT to prepare Contract Documents, perform construction administration services, or other Project related services.

**Contingent Sum Work Item** - When the bid schedule contains a Contingent Sum Work Item, the Work covered shall be performed only upon the written Directive of the Project Manager. Payment shall be made as provided in the Directive.

**Contract** - The written agreement between the DEPARTMENT and the CONTRACTOR setting forth the obligations of the parties and covering the Work to be performed, all as required by the Contract Documents.

**Contract Documents** - The Contract form, Addenda, the bidding requirements and CONTRACTOR's bid (including all appropriate bid tender forms), the bonds, the Conditions of the Contract and all other Contract requirements, the Specifications, and the Drawings furnished by the DEPARTMENT to the CONTRACTOR, together with all Change Orders and documents approved by the Contracting Officer, for inclusion, modifications and supplements issued on or after the Effective Date of the Contract.

**Contracting Officer** - The person authorized by the Commissioner to enter into and administer the Contract on behalf of the DEPARTMENT. He has authority to make findings, determinations and decisions with respect to the Contract and, when necessary, to modify or terminate the Contract. The Contracting Officer is identified on the construction Contract.

**CONTRACTOR** - The individual, firm, corporation or any acceptable combination thereof, contracting with the DEPARTMENT for performance of the Work.

**Contract Price** - The total moneys payable by the DEPARTMENT to the CONTRACTOR under the terms of the Contract Documents.

**Contract Time** - The number of Calendar Days following issuance of Notice-to-Proceed in which the project shall be rendered Substantially Complete, or if specified as a calendar date, the Substantial Completion date specified in the Contract Documents

**Controlling Item** - Any feature of the Work on the critical path of a network schedule.

**Defective** - Work that is unsatisfactory, faulty or deficient, or does not conform to the Contract Documents.

**DEPARTMENT** - The Alaska Department of Transportation and Public Facilities. References to "Owner", "State", "Contracting Agency", mean the DEPARTMENT.

**Directive** - A written communication to the CONTRACTOR from the Contracting Officer interpreting or enforcing a Contract requirement or ordering commencement of an item of Work.

**Drawings** - The Drawings which show the character and scope of the Work to be performed and which have been furnished by the DEPARTMENT or the DEPARTMENT's Consultant and are by reference made a part of the Contract Documents.

**ENGINEER** - The DEPARTMENT'S authorized representative of the Contracting Officer, as defined in the DEPARTMENT'S *delegation of authority letter* to be issued after notice-to-proceed, who is responsible for administration of the contract.

**Equipment** - All machinery together with the necessary supplies for upkeep and maintenance, and also tools and apparatus necessary for the proper construction and acceptable completion of the work.

**Final Acceptance** - The DEPARTMENT's written acceptance of the Work following Final Completion and the performance of all Contract requirements by the CONTRACTOR.

**Final Completion** - The Project (or specified part thereof) has progressed to the point that all required Work is complete as determined by the Contracting Officer.

**Furnish** - To procure, transport, and deliver to the project site materials, labor, or equipment, for installation or use on the project.

**General Requirements** - Sections of Division 1 of the Specifications which contain administrative and procedural requirements as well as requirements for temporary facilities which apply to Specification Divisions 2 through 16.

**Holidays** - In the State of Alaska, Legal Holidays occur on:

1. New Years Day - January 1
2. Martin Luther King's Birthday - Third Monday in January
3. President's Day - Third Monday in February
4. Seward's Day - Last Monday in March
5. Memorial Day - Last Monday in May
6. Independence Day - July 4
7. Labor Day - First Monday in September
8. Alaska Day - October 18
9. Veteran's Day - November 11
10. Thanksgiving Day - Fourth Thursday in November
11. Christmas Day - December 25
12. Every Sunday
13. Every day designated by public proclamation by the President of the United States or the Governor of the State as a legal Holiday.

If any Holiday listed above falls on a Saturday, Saturday and the preceding Friday are both legal Holidays. If the Holiday should fall on a Sunday, except (12) above, Sunday and the following Monday are both legal Holidays. See Title 44, Alaska Statutes.

**Inspector** - The Engineer's authorized representative assigned to make detailed observations relating to contract performance.

**Install** - Means to build into the Work, ready to be used in complete and operable condition and in compliance with Contract Documents.

**Interim Work Authorization** - A written order by the Engineer initiating changes to the Contract, within its general scope, until a subsequent Change Order is executed.

**Invitation for Bids** - A portion of the bidding documents soliciting bids for the Work to be performed.

**Laboratory** - The official testing laboratories of the DEPARTMENT or such other laboratories as may be designated by the Engineer or identified in the contract documents.

**Materials** - Any substances specified for use in the construction of the project.

**Notice of Intent to Award** - The written notice by the DEPARTMENT to all Bidders identifying the apparent successful Bidder and establishing the DEPARTMENT's intent to execute the Contract when all conditions required for execution of the Contract are met.

**Notice to Proceed** - A written notice to the CONTRACTOR to begin the Work and establishing the date on which the Contract Time begins.

**Payment Bond** - The security furnished by the CONTRACTOR and his Surety to guarantee payment of the debts covered by the bond.

**Performance Bond** - The security furnished by the CONTRACTOR and his Surety to guarantee performance and completion of the Work in accordance with the Contract.

**Preconstruction Conference** - A meeting between the CONTRACTOR and the Engineer, and other parties affected by the construction, to discuss the project before the CONTRACTOR begins work.

**Project** - The total construction, of which the Work performed under the Contract Documents is the whole or a part, where such total construction may be performed by more than one CONTRACTOR.

**Project Manager** - The authorized representative of the Contracting Officer who is responsible for administration of the Contract.

**Proposal** - The offer of a Bidder, on the prescribed forms, to perform the Work at the prices quoted.

**Proposal Guaranty** - The security furnished with a Proposal to guarantee that the bidder will enter into a Contract if his Proposal is accepted by the DEPARTMENT.

**Quality Assurance (QA)** - Where referred to in the technical specifications (Divisions 2 through 16), Quality Assurance refers to measures to be provided by the CONTRACTOR as specified.

**Quality Control (QC)** - Tests and inspections by the CONTRACTOR to insure the acceptability of materials incorporated into the work. QC test reports are used as a basis upon which to determine whether the Work conforms to the requirements of the Contract Documents and to determine its acceptability for payment.

**Regulatory Requirements** - Laws, rules, regulations, ordinances, codes and/or orders.

**Schedule of Values** - The DEPARTMENT's document, submitted by the CONTRACTOR and reviewed by the Contracting Officer, which shall serve as the basis for computing payment and for establishing the value of separate items of Work which comprise the Contract Price.

**Shop Drawings** - All drawings, diagrams, illustrations, schedules and other data which are specifically prepared by or for the CONTRACTOR to illustrate some portion of the Work and all illustrations, brochures, standard schedules, performance charts, instructions, diagrams and other information prepared by a Supplier and submitted by the CONTRACTOR to illustrate material, equipment, fabrication, or erection for some portion of the Work. Where used in the Contract Documents, "Shop Drawings" shall also mean "Submittals".

**Specifications** - Those portions of the Contract Documents consisting of written technical descriptions of materials, equipment, construction systems, standards and workmanship as applied to the Work and certain administrative and procedural details applicable thereto.

**Subcontractor** - An individual, firm, or corporation to whom the CONTRACTOR or any other Subcontractor sublets part of the Contract.

**Substantial Completion** - Although not fully completed, the Work (or a specified part thereof) has progressed to the point where, in the opinion of the Contracting Officer, as evidence by the DEPARTMENT's written notice, it is sufficiently complete, in accordance with the Contract Documents, so that the Work (or specified part) can be utilized for the purposes for which it is intended. The terms "Substantially Complete" and "Substantially Completed" as applied to any Work refer to Substantial Completion thereof.

**Supplemental Agreement** - A written agreement between the CONTRACTOR and the DEPARTMENT covering work that is not within the general scope of the Contract.

**Supplementary Conditions** - The part of the Contract Documents which amends or supplements these General Conditions.

**Supplier** - A manufacturer, fabricator, distributor, materialman or vendor of materials or equipment.

**Surety** - The corporation, partnership, or individual, other than the CONTRACTOR, executing a bond furnished by the CONTRACTOR.

**Traffic Control Plan (TCP)** - A drawing of one or more specific plans that detail the routing of pedestrian, and/or vehicular traffic through or around a construction area.

**Unit Price Work** - Work to be paid for on the basis of unit prices.

**Using Agency** - The entity who will occupy or use the completed Project.

**Utility** - The privately, publicly or cooperatively owned lines, facilities and systems for producing, transmitting or distributing communications, power, electricity, light, heat, gas, oil, crude products, water, steam, waste, storm water not connected with highway or street drainage, and other similar commodities, including publicly owned fire and police signal systems, street lighting systems, and railroads which directly or indirectly serve the public or any part thereof. The term "utility" shall also mean the utility company, inclusive of any wholly owned or controlled subsidiary."

**Work** - Work is the act of, and the result of, performing services, furnishing labor, furnishing and incorporating materials and equipment into the Project and performing other duties and obligations, all as required by the Contract Documents. Such Work, however incremental, will culminate in the entire completed Project, or the various separately identifiable parts thereof.

## **ARTICLE 2 - AUTHORIZATION AND LIMITATIONS**

### **2.1 Authorities and Limitations**

- 2.1.1 The Contracting Officer alone, shall have the power to bind the DEPARTMENT and to exercise the rights, responsibilities, authorities and functions vested in the Contracting Officer by the Contract Documents. The Contracting Officer shall have the right to designate in writing authorized representatives to act for him. Wherever any provision of the Contract Documents specifies an individual or organization, whether governmental or private, to perform any act on behalf of or in the interest of the DEPARTMENT that individual or organization shall be deemed to be the Contracting Officer's authorized representative under this Contract but only to the extent so specified.
- 2.1.2 The CONTRACTOR shall perform the Work in accordance with any written order (including but not limited to instruction, direction, interpretation or determination) issued by an authorized representative in accordance with the authorized representative's authority to act for the Contracting Officer. The CONTRACTOR assumes all the risk and consequences of performing the Work in accordance with any order (including but not limited to instruction, direction, interpretation or determination) of anyone not authorized to issue such order, and of any order not in writing.
- 2.1.3 Should the Contracting Officer or his authorized representative designate Consultant(s) to act for the DEPARTMENT as provided for in Paragraph 2.1.1, the performance or nonperformance of the Consultant under such authority to act, shall not give rise to any contractual obligation or duty of the Consultant to the CONTRACTOR, any Subcontractor, any Supplier, or any other organization performing any of the Work or any Surety representing them.

### **2.2 Evaluations by Contracting Officer:**

- 2.2.1 The Contracting Officer will decide all questions which may arise as to:
- a. Quality and acceptability of materials furnished;
  - b. Quality and acceptability of Work performed;
  - c. Compliance with the schedule of progress;
  - d. Interpretation of Contract Documents;
  - e. Acceptable fulfillment of the Contract on the part of the CONTRACTOR.
- 2.2.2 In order to avoid cumbersome terms and confusing repetition of expressions in the Contract Documents the terms "as ordered", "as directed", "as required", "as approved" or terms of like effect or import are used, or the adjectives "reasonable", "suitable", "acceptable", "proper" or "satisfactory" or adjectives of like effect or import are used it shall be understood as if the expression were followed by the words "the Contracting Officer".
- When such terms are used to describe a requirement, direction, review or judgment of the Contracting Officer as to the Work, it is intended that such requirement, direction, review or judgment will be solely to evaluate the Work for compliance with the Contract Documents (unless there is a specific statement indicating otherwise).
- 2.2.3 The use of any such term or adjective shall not be effective to assign to the DEPARTMENT any duty of authority to supervise or direct the furnishing or performance of the Work or any duty or authority to undertake responsibility contrary to the provisions of paragraphs 2.3 or 2.4.

### **2.3 Means & Methods:**

The means, methods, techniques, sequences or procedures of construction, or safety precautions and the program incident thereto, and the failure to perform or furnish the Work in accordance with the Contract Documents are the sole responsibility of the CONTRACTOR.

### **2.4 Visits to Site/Place of Business:**

The Contracting Officer will make visits to the site and approved remote storage sites at intervals appropriate to the various stages of construction to observe the progress and quality of the executed Work and to determine, in general, if the Work is proceeding in accordance with the Contract Documents. The Contracting Officer may, at reasonable times, inspect that part of the plant or place of business of the CONTRACTOR or Subcontractor that is related to the performance of the Contract. Such observations or the lack of such observations shall in no way relieve the CONTRACTOR from his duty to perform the Work in accordance with the Contract Documents.

## **ARTICLE 3 - CONTRACT DOCUMENTS: INTENT, AMENDING, REUSE**

### **3.1 Incomplete Contract Documents:**

The submission of a bid by the Bidder is considered a representation that the Bidder examined the Contract Documents to make certain that all sheets and pages were provided and that the Bidder is satisfied as to the conditions to be encountered in performing the Work. The DEPARTMENT expressly denies any responsibility or liability for a bid submitted on the basis of an incomplete set of Contract Documents.

### **3.2 Copies of Contract Documents:**

The DEPARTMENT shall furnish to the CONTRACTOR up to ten copies of the Contract Documents. Additional copies will be furnished, upon request, at the cost of reproduction.

### **3.3 Scope of Work:**

The Contract Documents comprise the entire Contract between the DEPARTMENT and the CONTRACTOR concerning the Work. The Contract Documents are complementary; what is called for by one is as binding as if called for by all. The Contract Documents will be construed in accordance with the Regulatory Requirements of the place of the Project.

It is specifically agreed between the parties executing this Contract that it is not intended by any of the provisions of the Contract to create in the public or any member thereof a third party benefit, or to authorize anyone not a party to this Contract to maintain a suit pursuant to the terms or provisions of the Contract.

### **3.4 Intent of Contract Documents:**

3.4.1 It is the intent of the Contract Documents to describe a functionally complete Project to be constructed in accordance with the Contract Documents. Any Work, materials or equipment that may reasonably be inferred from the Contract Documents as being required to produce the intended result will be supplied, without any adjustment in Contract Price or Contract Time, whether or not specifically called for.

3.4.2 Reference to standard specifications, manuals or codes of any technical society, organization or association, or to the Regulatory Requirements of any governmental authority, whether such reference be specific or by implication, shall mean the edition stated in the Contract Documents or if not stated the latest standard specification, manual, code or Regulatory Requirements in effect at the time of Advertisement for the Project (or, on the Effective Date of the Contract if there was no Advertisement). However, no provision of any referenced standard specification, manual or code (whether or not specifically incorporated by reference in the Contract Documents) shall be effective to change the duties and responsibilities of the DEPARTMENT and the CONTRACTOR, or any of their consultants, agents or employees from those set forth in the Contract Documents, nor shall it be effective to assign to the DEPARTMENT or any of the DEPARTMENT's Consultants, agents or employees, any duty or authority to supervise or direct the furnishing or performance of the Work or any duty or authority to undertake responsibility contrary to the provisions of paragraphs 2.3 or 2.4.

### **3.5 Discrepancy in Contract Documents:**

3.5.1 Before undertaking the Work, the CONTRACTOR shall carefully study and compare the Contract Documents and check and verify pertinent figures, and dimensions shown thereon and all applicable field measurements. Work in the area by the CONTRACTOR shall imply verification of figures, dimensions and field measurements. If, during the above study or during the performance of the Work, the CONTRACTOR finds a conflict, error, discrepancy or omission in the Contract Documents, or a discrepancy between the Contract Documents and any standard specification, manual, code, or Regulatory Requirement which affects the Work, the CONTRACTOR shall promptly report such discrepancy in writing to the Contracting Officer. The CONTRACTOR shall obtain a written interpretation or clarification from the Contracting Officer before proceeding with any Work affected thereby. Any adjustment made by the CONTRACTOR without this

determination shall be at his own risk and expense. However, the CONTRACTOR shall not be liable to the DEPARTMENT for failure to report any conflict, error or discrepancy in the Contract Documents unless the CONTRACTOR had actual knowledge thereof or should reasonably have known thereof.

### 3.5.2 Discrepancy - Order of Precedence:

When conflicts errors, or discrepancies within the Contract Documents exist, the order of precedence from most governing to least governing will be as follows:

- Contents of Addenda
- Supplementary Conditions
- General Conditions
- General Requirements
- Technical Specifications
- Drawings
- Recorded dimensions will govern over scaled dimensions
- Large scale details over small scale details
- Schedules over plans
- Architectural drawings over structural drawings Structural drawings over mechanical and electrical drawings

### 3.6 Clarifications and Interpretations:

The Contracting Officer will issue with reasonable promptness such written clarifications or interpretations of the requirements of the Contract Documents as the Contracting Officer may determine necessary, which shall be consistent with or reasonably inferable from the overall intent of the Contract Documents.

### 3.7 Reuse of Documents:

Neither the CONTRACTOR nor any Subcontractor, or Supplier or other person or organization performing or furnishing any of the Work under a direct or indirect contract with the DEPARTMENT shall have or acquire any title to or ownership rights in any of the Contract Documents (or copies thereof) prepared by or for the DEPARTMENT and they shall not reuse any of the Contract Documents on extensions of the Project or any other project without written consent of the Contracting Officer.

Contract Documents prepared by the CONTRACTOR in connection with the Work shall become the property of the DEPARTMENT.

## **ARTICLE 4 - LANDS AND PHYSICAL CONDITIONS**

### **4.1 Availability of Lands:**

The DEPARTMENT shall furnish as indicated in the Contract Documents, the lands upon which the Work is to be performed, rights-of-way and easements for access thereto, and such other lands which are designated for use of the CONTRACTOR in connection with the Work. Easements for permanent structures or permanent changes in existing facilities will be obtained and paid for by the DEPARTMENT, unless otherwise provided in the Contract Documents. The CONTRACTOR shall provide for all additional lands and access thereto that may be required for temporary construction facilities or storage of materials and equipment. The CONTRACTOR shall provide all waste and disposal areas, including disposal areas for hazardous or contaminated materials, at no additional cost to the DEPARTMENT.

### **4.2 Visit to Site:**

The submission of a bid by the CONTRACTOR is considered a representation that the CONTRACTOR has visited and carefully examined the site and is satisfied as to the conditions to be encountered in performing the Work and as to the requirements of the Contract Documents.

### **4.3 Explorations and Reports:**

Reference is made to the Supplementary Conditions for identification of those reports of explorations and tests of subsurface conditions at the site that have been utilized by the DEPARTMENT in preparation of the Contract Documents. The CONTRACTOR may for his purposes rely upon the accuracy of the factual data contained in such reports, but not upon interpretations or opinions drawn from such factual data contained therein or for the completeness or sufficiency thereof. Except as indicated in the immediately preceding sentence and in paragraphs 4.4 and 9.9, CONTRACTOR shall have full responsibility with respect to surface and subsurface conditions at the site.

### **4.4 Utilities:**

The horizontal and vertical locations of known underground utilities as shown or indicated by the Contract Documents are approximate and are based on information and data furnished to the DEPARTMENT by the owners of such underground utilities.

4.4.2 The CONTRACTOR shall have full responsibility for:

- a. Reviewing and checking all information and data concerning utilities.
- b. Locating all underground utilities shown or indicated in the Contract Documents which are affected by the Work.
- c. Coordination of the Work with the owners of all utilities during construction.
- d. Safety and protection of all utilities as provided in paragraph 6.17.
- e. Repair of any damage to utilities resulting from the Work in accordance with 4.4.4 and 4.5.

4.4.3 If Work is to be performed by any utility owner, the CONTRACTOR shall cooperate with such owners to facilitate the Work.

4.4.4 In the event of interruption to any utility service as a result of accidental breakage or as result of being exposed or unsupported, the CONTRACTOR shall promptly notify the utility owner and the Contracting Officer. If service is interrupted, repair work shall be continuous until the service is restored. No Work shall be undertaken around fire hydrants until provisions for continued service has been approved by the local fire

authority.

#### **4.5 Damaged Utilities:**

When utilities are damaged by the CONTRACTOR, the utility owner shall have the choice of repairing the utility or having the CONTRACTOR repair the utility. In the following circumstances, the CONTRACTOR shall reimburse the utility owner for repair costs or provide at no cost to the utility owner or the DEPARTMENT, all materials, equipment and labor necessary to complete repair of the damage:

- a. When the utility is shown or indicated in the Contract Documents.
- b. When the utility has been located by the utility owner.
- c. When no locate was requested by the CONTRACTOR for utilities shown or indicated in the Contract Documents.
- d. All visible utilities.
- e. When the CONTRACTOR could have, otherwise, reasonably been expected to be aware of such utility.

#### **4.6 Utilities Not Shown or Indicated:**

If, while directly performing the Work, an underground utility is uncovered or revealed at the site which was not shown or indicated in the Contract Documents and which the CONTRACTOR could not reasonably have been expected to be aware of, the CONTRACTOR shall, promptly after becoming aware thereof and before performing any Work affected thereby (except in an emergency as permitted by paragraph 6.19) identify the owner of such underground utility and give written notice thereof to that owner and to the Contracting Officer. The Contracting Officer will promptly review the underground utility to determine the extent to which the Contract Documents and the Work should be modified to reflect the impacts of the discovered utility. The Contract Documents will be amended or supplemented in accordance with paragraph 9.2 and to the extent necessary through the issuance of a change document by the Contracting Officer. During such time, the CONTRACTOR shall be responsible for the safety and protection of such underground utility as provided in paragraph 6.17. The CONTRACTOR may be allowed an increase in the Contract Price or an extension of the Contract Time, or both, to the extent that they are directly attributable to the existence of any underground utility that was not shown or indicated in the Contract Documents and which the CONTRACTOR could not reasonably have been expected to be aware of.

#### **4.7 Survey Control:**

The DEPARTMENT will identify sufficient horizontal and vertical control data to enable the CONTRACTOR to survey and layout the Work. All survey work shall be performed under the direct supervision of a registered land surveyor when required by paragraph 7.8. Copies of all survey notes shall be provided to the DEPARTMENT at an interval determined by the Project Manager. The Project Manager may request submission on a weekly or longer period at his discretion. Any variations between the Contract Documents and actual field conditions shall be identified in the survey notes.

## ARTICLE 5 - BONDS, INSURANCE, AND INDEMNIFICATION

### 5.1 Delivery of Bonds:

When the CONTRACTOR delivers the executed Contract to the Contracting Officer, the CONTRACTOR shall also deliver to the Contracting Officer such bonds as the CONTRACTOR may be required to furnish in accordance with paragraph 5.2.

### 5.2 Bonds:

The CONTRACTOR shall furnish Performance and Payment Bonds, each in an amount as shown on the Contract as security for the faithful performance and payment of all CONTRACTOR's obligations under the Contract Documents. These bonds shall remain in effect for one year after the date of Final Acceptance and until all obligations under this Contract, except special guarantees as per 12.7, have been met. All bonds shall be furnished on forms provided by the DEPARTMENT (or copies thereof) and shall be executed by such Sureties as are authorized to do business in the State of Alaska. The Contracting Officer may at his option copy the Surety with notice of any potential default or liability.

### 5.3 Replacement of Bond and Surety:

If the Surety on any bond furnished in connection with this Contract is declared bankrupt or becomes insolvent or its right to do business is terminated in any state where any part of the Project is located or it ceases to meet the requirements of paragraph 5.2, or otherwise becomes unacceptable to the DEPARTMENT, or if any such Surety fails to furnish reports as to his financial condition as requested by the DEPARTMENT, the CONTRACTOR shall within five days thereafter substitute another bond and Surety, both of which must be acceptable to DEPARTMENT.

An individual Surety may be replaced by a corporate Surety during the course of the Contract period. If the Surety desires to dispose of the collateral posted, the DEPARTMENT may, at its option, accept substitute collateral.

### 5.4 Insurance Requirements:

5.4.1 The CONTRACTOR shall provide evidence of insurance with a carrier or carriers satisfactory to the DEPARTMENT covering injury to persons and/or property suffered by the State of Alaska or a third party, as a result of operations which arise both out of and during the course of this Contract by the CONTRACTOR or by any Subcontractor. This coverage will also provide protection against injuries to all employees of the CONTRACTOR and the employees of any Subcontractor engaged in Work under this Contract. The delivery to the DEPARTMENT of a written 30 day notice is required before cancellation of any coverage or reduction in any limits of liability. Insurance carriers shall have an acceptable financial rating.

5.4.2 The CONTRACTOR shall maintain in force at all times during the performance of the work under this agreement the following policies and minimum limits of liability. Failure to maintain insurance may, at the option of the Contracting Officer, be deemed Defective Work and remedied in accordance with the Contract. Where specific limits and coverages are shown, it is understood that they shall be the minimum acceptable. The requirements of this paragraph shall not limit the CONTRACTOR's responsibility to indemnify under paragraph 5.5. Additional insurance requirements specific to this Contract are contained in the Supplementary Conditions, when applicable.

a. Workers' Compensation Insurance: The Contractor shall provide and maintain, for all employees of the Contractor engaged in work under this contract, Workers' Compensation Insurance as required by AS 23.30.045. The Contractor shall be responsible for Workers' Compensation Insurance for any subcontractor who provides services under this contract, to include:

1. Waiver of subrogation against the State and Employer's Liability Protection in the amount of \$500,000 each accident/\$500,000 each disease.

2. If the Contractor directly utilizes labor outside of the State of Alaska in the prosecution of the work, "Other States" endorsement shall be required as a condition of the contract.
  3. Whenever the work involves activity on or about navigable waters, the Workers' Compensation policy shall contain a United States Longshoreman's and Harbor Worker's Act endorsement, and when appropriate, a Maritime Employer's Liability (Jones Act) endorsement with a minimum limit of \$1,000,000.
- b. Comprehensive or Commercial General Liability Insurance: Such insurance shall cover all operations by or on behalf of the CONTRACTOR and provide insurance for bodily injury and property damage liability including coverage for:

premises and operations; products and completed operations; contractual liability insuring obligations assumed under paragraph 5.5, Indemnification; broad form property damage; and personal injury liability.

The minimum limits of liability shall be:

1. If the CONTRACTOR carries a *Comprehensive General Liability* policy, the limits of liability shall not be less than a Combined Single Limit for bodily injury, property damage and Personal Injury Liability of:  
\$1,000,000 each occurrence  
\$2,000,00 aggregate
2. If the CONTRACTOR carries a *Commercial General Liability* policy, the limits of liability shall not be less than:  
\$1,000,000 each occurrence (Combined Single Limit for bodily injury and property damage)  
\$1,000,000 for Personal Injury Liability

\$2,000,000 aggregate for Products-Completed Operations  
\$2,000,000 general aggregate

The State of Alaska, DEPARTMENT of Transportation and Public Facilities shall be named as an "Additional Insured" under all liability coverages listed above.

- c. Automobile Liability Insurance:  
Such insurance shall cover all owned, hired and non-owned vehicles and provide coverage not less than that of the Business Automobile Policy in limits not less than the following:

\$1,000,000 each occurrence  
(Combined Single Limit for bodily injury and property damage.)

- d. Builder's Risk Insurance:  
Coverage shall be on an "All Risk" completed value basis including "quake and flood" and protect the interests of the DEPARTMENT, the CONTRACTOR and his Subcontractors. Coverage shall include all materials, supplies and equipment that are intended for specific installation in the Project while such materials, supplies and equipment are located at the Project site, in transit from port of arrival to job site and while temporarily located away from the Project site.

In addition to providing the above coverages the CONTRACTOR shall ensure that Subcontractors provide insurance coverages as noted in clauses a., b., and c. of this subparagraph. Builders Risk Insurance will only be required of subcontractors if so stated in the Supplementary Conditions.

- e. Other Coverages:  
As specified in the Supplementary Conditions.

5.4.3 In addition to providing the above coverages the Contractor shall, in any contract or agreement with subcontractors performing work, require that all indemnities and waivers of subrogation it obtains, and that any stipulation to be named as an additional insured it obtains, also be extended to waive rights of subrogation against the State of Alaska and to add the State of Alaska as additional named indemnitee and as additional insured.

Evidence of insurance shall be furnished to the Department prior to the award of the contract. Such evidence, executed by the carrier's representative and issued to the Department, shall consist of a certificate of insurance or the policy declaration page with required endorsements attached thereto which denote the type, amount, class of operations covered, effective (and retroactive) dates, and dates of expiration. Acceptance by the Department of deficient evidence does not constitute a waiver of contract requirements.

When a certificate of insurance is furnished, it shall contain the following statement:

"This is to certify that the policies described herein comply with all aspects of the insurance requirements of (Project Name and Number)"

#### **5.5 Indemnification:**

The CONTRACTOR shall indemnify, save harmless, and defend the DEPARTMENT, its agents and its employees from any and all claims, actions, or liabilities for injuries or damages sustained by any person or property arising directly or indirectly from the construction or the CONTRACTOR's performance of this Contract; however, this provision has no effect if, but only if, the sole proximate cause of the injury or damage is the DEPARTMENT's negligence.

## **ARTICLE 6 - CONTRACTOR'S RESPONSIBILITIES**

### **6.1 Supervision of Work:**

The CONTRACTOR shall supervise and direct the Work competently and efficiently, devoting such attention thereto and applying such skills and expertise as may be necessary to perform the Work in accordance with the Contract Documents. All Work under this Contract shall be performed in a skillful and workmanlike manner. The CONTRACTOR shall be solely responsible for the means, methods, techniques, sequences and procedures of construction.

### **6.2 Superintendence by CONTRACTOR:**

The CONTRACTOR shall keep on the Work at all times during its progress a competent resident superintendent. The Contracting Officer shall be advised in writing of the superintendent's name, local address, and telephone number. This written advice is to be kept current until Final Acceptance by the DEPARTMENT. The superintendent will be the CONTRACTOR's representative at the site and shall have full authority to act and sign documents on behalf of the CONTRACTOR.

All communications given to the superintendent shall be as binding as if given to the CONTRACTOR. The CONTRACTOR shall cooperate with the Contracting Officer in every way possible.

### **6.3 Character of Workers:**

The CONTRACTOR shall provide a sufficient number of competent, suitably qualified personnel to survey and lay out the Work and perform construction as required by the Contract Documents. The CONTRACTOR shall at all times maintain good discipline and order at the site. The Contracting Officer may, in writing, require the CONTRACTOR to remove from the Work any employee the Contracting Officer deems incompetent, careless, or otherwise detrimental to the progress of the Work, but the Contracting Officer shall have no duty to exercise this right.

### **6.4 CONTRACTOR to Furnish:**

Unless otherwise specified in the General Requirements, the CONTRACTOR shall furnish and assume full responsibility for all materials, equipment and machinery, tools, appliances, fuel, power, light, heat, telephone, water, sanitary facilities, temporary facilities and all other facilities and incidentals necessary for the furnishing, performance testing, start-up and completion of the Work.

### **6.5 Materials and Equipment:**

All materials and equipment shall be of specified quality and new, except as otherwise provided in the Contract Documents. If required by the Contracting Officer, the CONTRACTOR shall furnish satisfactory evidence (including reports of required tests) as to the kind and quality of materials and equipment. All materials and equipment shall be applied, installed, connected, erected, used, cleaned, and conditioned in accordance with the instructions of the applicable Supplier except as otherwise provided in the Contract Documents; but no provision of any such instructions will be effective to assign to the DEPARTMENT or any of the DEPARTMENT's Consultants, agents or employees, any duty or authority to supervise or direct the furnishing or performance of the Work or any duty or authority to undertake responsibility contrary to the provisions of paragraphs 2.3 or 2.4.

### **6.6 Anticipated Schedules:**

- 6.6.1 Within fourteen (14) calendar days after the date of the Notice to Proceed, the CONTRACTOR shall submit to the Contracting Officer for review an anticipated progress schedule indicating the starting and completion dates of the various stages of the Work. No individual stage of work shall exceed fourteen (14) calendar days.

- 6.6.2 Within twenty one (21) days after the date of the Notice to Proceed, the CONTRACTOR shall submit to the Contracting Officer for review an anticipated schedule of Shop Drawing submissions
- 6.6.3 Prior to submitting the CONTRACTOR's first Application for Payment, the CONTRACTOR shall submit for review and approval:

Anticipated Schedule of Values for all of the Work which will include quantities and prices of items aggregating the Contract Price and will subdivide the Work into component parts in sufficient detail to serve as the basis for progress payments during construction. Such prices will include an appropriate amount of overhead and profit applicable to each item of Work which will be confirmed in writing by the CONTRACTOR at the time of submission.

#### **6.7 Finalizing Schedules:**

Prior to processing the first Application for Payment the Contracting Officer and the CONTRACTOR will finalize schedules required by paragraph 6.6. The finalized progress schedule will be acceptable to the DEPARTMENT as providing information related to the orderly progression of the Work to completion within the Contract Time; but such acceptance will neither impose on the DEPARTMENT nor relieve the CONTRACTOR from full responsibility for the progress or scheduling of the Work. If accepted, the finalized schedule of Shop Drawing and other required submissions will be acknowledgment by the DEPARTMENT as providing a workable arrangement for processing the submissions. If accepted, the finalized Schedule of Values will be acknowledgment by the DEPARTMENT as an approximation of anticipated value of Work accomplished over the anticipated Contract Time. Receipt and acceptance of a schedule submitted by the CONTRACTOR shall not be construed to assign responsibility for performance or contingencies to the DEPARTMENT or relieve the CONTRACTOR of his responsibility to adjust his forces, equipment, and work schedules as may be necessary to insure completion of the Work within prescribed Contract Time. Should the prosecution of the Work be discontinued for any reason, the CONTRACTOR shall notify the Contracting Officer at least 24 hours in advance of resuming operations.

#### **6.8 Adjusting Schedules:**

Upon substantial changes to the schedule or upon request the CONTRACTOR shall submit to the Contracting Officer for acceptance (to the extent indicated in paragraph 6.7 and the General Requirements) adjustments in the schedules to reflect the actual present and anticipated progress of the Work.

#### **6.9 Substitutes or "Or-Equal" Items:**

- 6.9.1 Whenever materials or equipment are specified or described in the Contract Documents by using the name of a proprietary item or the name of a particular Supplier the naming of the item is intended to establish the type, function and quality required. Unless the name is followed by words indicating that substitution is limited or not permitted, materials or equipment of other Suppliers may be accepted by the Contracting Officer only if sufficient information is submitted by the CONTRACTOR which clearly demonstrates to the Contracting Officer that the material or equipment proposed is equivalent or equal in all aspects to that named. The procedure for review by the Contracting Officer will include the following as supplemented in the General Requirements.
- 6.9.2 Requests for review of substitute items of material and equipment will not be accepted by the Contracting Officer from anyone other than the CONTRACTOR.

- 6.9.3 If the CONTRACTOR wishes to furnish or use a substitute item of material or equipment, the CONTRACTOR shall make written application to the Contracting Officer for Approval thereof, certifying that the proposed substitute will perform adequately the functions and achieve the results called for by the general design, be similar and of equal substance to that specified and be suited to the same use as the specified. The application will state that the evaluation and Approval of the proposed substitute will not delay the CONTRACTOR's timely achievement of Substantial or Final Completion, whether or not acceptance of the substitute for use in the Work will require a change in any of the Contract Documents (or in the provisions of any other direct contract with the DEPARTMENT for Work on the Project) to adapt the design to the proposed substitute and whether or not incorporation or use of the substitute in connection with the Work is subject to payment of any license fee or royalty.
- 6.9.4 All variations of the proposed substitute from that specified will be identified in the application and available maintenance, repair and replacement service will be indicated. The application will also contain an itemized estimate of all costs that will result directly or indirectly from acceptance of such substitute, including costs of redesign and claims of other contractors affected by the resulting change, all of which shall be considered by the DEPARTMENT in evaluating the proposed substitute. The DEPARTMENT may require the CONTRACTOR to furnish at the CONTRACTOR's expense additional data about the proposed substitute. The Contracting Officer may reject any substitution request which the Contracting Officer determines is not in the best interest of the DEPARTMENT.
- 6.9.5 Substitutions shall be permitted during or after the bid period as allowed and in accordance with Document 00020 - Invitation for Bids, Document 00700 – General Conditions, and Document 01630 - Product Options and Substitutions.

**6.10 Substitute Means and Methods:**

If a specific means, method, technique, sequence or procedure of construction is indicated in or required by the Contract Documents, the CONTRACTOR may furnish or utilize a substitute means, method, sequence, technique or procedure of construction acceptable to the Contracting Officer, if the CONTRACTOR submits sufficient information to allow the Contracting Officer to determine that the substitute proposed is equivalent to that indicated or required by the Contract Documents. The procedure for review by the Contracting Officer will be similar to that provided in paragraph 6.9 as applied by the Contracting Officer and as may be supplemented in the General Requirements.

**6.11 Evaluation of Substitution:**

The Contracting Officer will be allowed a reasonable time within which to evaluate each proposed substitute. The Contracting Officer will be the sole judge of acceptability, and no substitute will be ordered, installed or utilized without the Contracting Officer's prior written Approval which will be evidenced by either a Change Order or a Shop Drawing Approved in accordance with Sections 6.20 and 6.21. The Contracting Officer may require the CONTRACTOR to furnish at the CONTRACTOR's expense a special performance guarantee or other Surety with respect to any substitute.

**6.12 Dividing the Work:**

The divisions and sections of the Specifications and the identifications of any Drawings shall not control the CONTRACTOR in dividing the Work among Subcontractors or Suppliers or delineating the Work to be performed by any specific trade.

**6.13 Subcontractors:**

The CONTRACTOR may utilize the services of appropriately licensed Subcontractors on those parts of the Work which, under normal contracting practices, are performed by Subcontractors, in accordance with the following conditions:

- 6.13.1 The CONTRACTOR shall not award any Work to any Subcontractor without prior written Approval of the Contracting Officer. This Approval will not be given until the CONTRACTOR submits to the Contracting Officer a written statement concerning the proposed award to the Subcontractor which shall contain required Equal Employment Opportunity documents, evidence of insurance whose limits are acceptable to the CONTRACTOR, and an executed copy of the subcontract. All subcontracts shall contain provisions for prompt payment, release of retainage, and interest on late payment amounts and retainage as specified in A.S. 36.90.210. Contracts between subcontractors, regardless of tier, must also contain these provisions. No acceptance by the Contracting Officer of any such Subcontractor shall constitute a waiver of any right of the DEPARTMENT to reject Defective Work.
- 6.13.2 The CONTRACTOR shall be fully responsible to the DEPARTMENT for all acts and omissions of the Subcontractors, Suppliers and other persons and organizations performing or furnishing any of the Work under a direct or indirect contract with CONTRACTOR just as CONTRACTOR is responsible for CONTRACTOR's own acts and omissions.
- 6.13.3 All Work performed for CONTRACTOR by a Subcontractor will be pursuant to an appropriate written agreement between CONTRACTOR and the Subcontractor which specifically binds the Subcontractor to the applicable terms and conditions of the Contract Documents for the benefit of the DEPARTMENT and contains waiver provisions as required by paragraph 13.17 and termination provisions as required by Article 14.
- 6.13.4 Nothing in the Contract Documents shall create any contractual relationship between the DEPARTMENT and any such Subcontractor, Supplier or other person or organization, nor shall it create any obligation on the part of the DEPARTMENT to pay or to see to the payment of any moneys due any such Subcontractor, Supplier or other person or organization except as may otherwise be required by Regulatory Requirements. The DEPARTMENT will not undertake to settle any differences between or among the CONTRACTOR, Subcontractors, or Suppliers.
- 6.13.5 The CONTRACTOR and Subcontractors shall coordinate their work and cooperate with other trades so to facilitate general progress of Work. Each trade shall afford other trades every reasonable opportunity for installation of their work and storage of materials. If cooperative work of one trade must be altered due to lack of proper supervision, or failure to make proper provisions in time by another trade, such conditions shall be remedied by the CONTRACTOR with no change in Contract Price or Contract Time.
- 6.13.6 The CONTRACTOR shall include on his own payrolls any person or persons working on this Contract who are not covered by written subcontract, and shall ensure that all Subcontractors include on their payrolls all persons performing Work under the direction of the Subcontractor.

**6.14 Use of Premises:**

The CONTRACTOR shall confine construction equipment, the storage of materials and equipment and the operations of workers to the Project limits and approved remote storage sites and lands and areas identified in and permitted by Regulatory Requirements, rights-of-way, permits and easements, and shall not unreasonably encumber the premises with construction equipment or other materials or equipment. The CONTRACTOR shall assume full responsibility for any damage to any such land or area, or to the owner or occupant thereof or of any land or areas contiguous thereto, resulting from the performance of the Work. Should any claim be made against the DEPARTMENT by any such owner or occupant because of the performance of the Work, the CONTRACTOR shall hold the DEPARTMENT harmless.

**6.15 Structural Loading:**

The CONTRACTOR shall not load nor permit any part of any structure to be loaded in any manner that will endanger the structure, nor shall the CONTRACTOR subject any part of the Work or adjacent property to stresses or pressures that will endanger it.

**6.16 Record Documents:**

The CONTRACTOR shall maintain in a safe place at the site one record copy of all Drawings, Specifications, Addenda, Directives, Change Orders, Supplemental Agreements, and written interpretations and clarifications (issued pursuant to paragraph 3.6) in good order and annotated to show all changes made during construction. These record documents together with all Approved samples and a counterpart of all Approved Shop Drawings will be available to the Contracting Officer for reference and copying. Upon completion of the Work, the annotated record documents, samples and Shop Drawings will be delivered to the Contracting Officer. Record documents shall accurately record variations in the Work which vary from requirements shown or indicated in the Contract Documents.

**6.17 Safety and Protection:**

The CONTRACTOR alone shall be responsible for initiating, maintaining and supervising all safety precautions and programs in connection with the Work. The CONTRACTOR shall take all necessary precautions for the safety of, and shall provide the necessary protection to prevent damage, injury or loss to:

- 6.17.1 All employees on the Work and other persons and organizations who may be affected thereby;
- 6.17.2 All the Work and materials and equipment to be incorporated therein, whether in storage on or off the site; and
- 6.17.3 Other property at the site or adjacent thereto, including trees, shrubs, lawns, walks, pavements, roadways, structures, and utilities not designated for removal, relocation or replacement in the course of construction.

The CONTRACTOR shall comply with all applicable Regulatory Requirements of any public body having jurisdiction for the safety of persons or property or to protect them from damage, injury or loss; and shall erect and maintain all necessary safeguards for such safety and protection. The CONTRACTOR shall notify owners of adjacent property and utility owners when prosecution of the Work may affect them, and shall cooperate with them in the protection, removal, relocation and replacement of their property. All damage, injury or loss to any property caused, directly or indirectly, in whole or in part, by the CONTRACTOR, any Subcontractor, Supplier or any other person or organization directly or indirectly employed by any of them to perform or furnish any of the Work or anyone for whose acts any of them may be liable, shall be remedied by the CONTRACTOR with no change in Contract Price or Contract Time except as stated in 4.6, except damage or loss attributable to unforeseeable causes beyond the control of and without the fault or negligence of the CONTRACTOR, including but not restricted to acts of God, of the public enemy or governmental authorities. The CONTRACTOR's duties and responsibilities for the safety and protection of the Work shall continue until Final Acceptance (except as otherwise expressly provided in connection with Substantial Completion).

**6.18 Safety Representative:**

The CONTRACTOR shall designate a responsible safety representative at the site. This person shall be the CONTRACTOR's superintendent unless otherwise designated in writing by the CONTRACTOR to the Contracting Officer.

**6.19 Emergencies:**

In emergencies affecting the safety or protection of persons or the Work or property at the site or adjacent thereto, the CONTRACTOR, without special instruction or authorization from the DEPARTMENT, is obligated to act to prevent threatened damage, injury or loss. The CONTRACTOR shall give the Contracting Officer prompt written notice if the CONTRACTOR believes that any significant changes in the Work or variations from the Contract Documents have been caused thereby. If the DEPARTMENT determines that a change in the Contract Documents is required because of the action taken in response to an emergency, a change will be authorized by one of the methods indicated in Paragraph 9.2, as determined appropriate by the Contracting Officer.

**6.20 Shop Drawings and Samples:**

- 6.20.1 After checking and verifying all field measurements and after complying with applicable procedures specified in the General Requirements, the CONTRACTOR shall submit to the Contracting Officer for review and Approval in accordance with the accepted schedule of Shop Drawing submissions the required number of all Shop Drawings, which will bear a stamp or specific written indication that the CONTRACTOR has satisfied CONTRACTOR's responsibilities under the Contract Documents with respect to the review of the submission. All submissions will be identified as the Contracting Officer may require. The data shown on the Shop Drawings will be complete with respect to quantities, dimensions, specified performance and design criteria, materials and similar data to enable the Contracting Officer to review the information as required.
- 6.20.2 The CONTRACTOR shall also submit to the Contracting Officer for review and Approval with such promptness as to cause no delay in Work, all samples required by the Contract Documents. All samples will have been checked by and accompanied by a specific written indication that the CONTRACTOR has satisfied CONTRACTOR's responsibilities under the Contract Documents with respect to the review of the submission and will be identified clearly as to material, Supplier, pertinent data such as catalog numbers and the use for which intended.
- 6.20.3 Before submission of each Shop Drawing or sample the CONTRACTOR shall have determined and verified all quantities, dimensions, specified performance criteria, installation requirements, materials, catalog numbers and similar data with respect thereto and reviewed or coordinated each Shop Drawing or sample with other Shop Drawings and samples and with the requirements of the Work and the Contract Documents.
- 6.20.4 At the time of each submission the CONTRACTOR shall give the Contracting Officer specific written notice of each variation that the Shop Drawings or samples may have from the requirements of the Contract Documents, and, in addition, shall cause a specific notation to be made on each Shop Drawing submitted to the Contracting Officer for review and Approval of each such variation. All variations of the proposed Shop Drawing from that specified will be identified in the submission and available maintenance, repair and replacement service will be indicated. The submittal will also contain an itemized estimate of all costs that will result directly or indirectly from acceptance of such variation, including costs of redesign and claims of other Contractors affected by the resulting change, all of which shall be considered by the DEPARTMENT in evaluating the proposed variation. If the variation may result in a change of Contract Time or Price, or Contract responsibility, and is not minor in nature; the CONTRACTOR must submit a written request for Change Order with the variation to notify the DEPARTMENT of his intent. The DEPARTMENT may require the CONTRACTOR to furnish at the CONTRACTOR's expense additional data about the proposed variation. The Contracting Officer may reject any variation request which the Contracting Officer determines is not in the best interest of the DEPARTMENT.

**6.21 Shop Drawing and Sample Review:**

- 6.21.1 The Contracting Officer will review with reasonable promptness Shop Drawings and samples, but the Contracting Officer's review will be only for conformance with the design concept of the Project and for compliance with the information given in the Contract Documents and shall not extend to means, methods, techniques, sequences or procedures of construction (except where a specific means, method, technique, sequence or procedure of construction is indicated in or required by the Contract Documents) or to safety precautions or programs incident thereto. The review of a separate item as such will not indicate acceptance of the assembly in which the item functions. The CONTRACTOR shall make corrections required by the Contracting Officer and shall return the required number of corrected copies of Shop Drawings and submit as required new samples for review. The CONTRACTOR shall direct specific attention in writing to revisions other than the corrections called for by the Contracting Officer on previous submittals.
- 6.21.2 The Contracting Officer's review of Shop Drawings or samples shall not relieve CONTRACTOR from responsibility for any variation from the requirements of the Contract Documents unless the CONTRACTOR has in writing advised the Contracting Officer of each such variation at the time of submission as required by paragraph 6.20.4. The Contracting Officer if he so determines, may give written Approval of each such variation by Change Order, except that, if the variation is minor and no Change Order has been requested a

specific written notation thereof incorporated in or accompanying the Shop Drawing or sample review comments shall suffice as a modification. Approval by the Contracting Officer will not relieve the CONTRACTOR from responsibility for errors or omissions in the Shop Drawings or from responsibility for having complied with the provisions of paragraph 6.20.3.

6.21.3 The DEPARTMENT shall be responsible for all DEPARTMENT review costs resulting from the initial submission and the first resubmittal. The CONTRACTOR shall, at the discretion of the Contracting Agency, pay all review costs incurred by the DEPARTMENT as a result of any additional re-submittals.

6.21.4 Where a Shop Drawing or sample is required by the Specifications, any related Work performed prior to the Contracting Officer's review and Approval of the pertinent submission will be the sole expense and responsibility of the CONTRACTOR.

#### **6.22 Maintenance During Construction:**

The CONTRACTOR shall maintain the Work during construction and until Substantial Completion, at which time the responsibility for maintenance shall be established in accordance with paragraph 13.10.

#### **6.23 Continuing the Work:**

The CONTRACTOR shall carry on the Work and adhere to the progress schedule during all disputes or disagreements with the DEPARTMENT. No Work shall be delayed or postponed pending resolution of any disputes, disagreements, or claims except as the CONTRACTOR and the Contracting Officer may otherwise agree in writing.

#### **6.24 Consent to Assignment:**

The CONTRACTOR shall obtain the prior written consent of the Contracting Officer to any proposed assignment of any interest in, or part of this Contract. The consent to any assignment or transfer shall not operate to relieve the CONTRACTOR or his Sureties of any of his or its obligations under this Contract or the Performance Bonds. Nothing herein contained shall be construed to hinder, prevent, or affect an assignment of monies due, or to become due hereunder, made for the benefit of the CONTRACTOR's creditors pursuant to law.

#### **6.25 Use of Explosives:**

6.25.1 When the use of explosives is necessary for the prosecution of the Work, the CONTRACTOR shall exercise the utmost care not to endanger life or property, including new Work and shall follow all Regulatory Requirements applicable to the use of explosives. The CONTRACTOR shall be responsible for all damage resulting from the use of explosives.

6.25.2 All explosives shall be stored in a secure manner in compliance with all Regulatory Requirements, and all such storage places shall be clearly marked. Where no Regulatory Requirements apply, safe storage shall be provided not closer than 1,000 feet from any building, camping area, or place of human occupancy.

6.25.3 The CONTRACTOR shall notify each public utility owner having structures in proximity to the site of his intention to use explosives. Such notice shall be given sufficiently in advance to enable utility owners to take such steps as they may deem necessary to protect their property from injury. However, the CONTRACTOR shall be responsible for all damage resulting from the use of the explosives, whether or not, utility owners act to protect their property.

#### **6.26 CONTRACTOR's Records:**

6.26.1 Records of the CONTRACTOR and Subcontractors relating to personnel, payrolls, invoices of materials, and any and all other data relevant to the performance of this Contract, must be kept on a generally recognized accounting system. Such records must be available during normal work hours to the Contracting Officer for purposes of investigation to ascertain compliance with Regulatory Requirements and provisions of the Contract

Documents.

6.26.2 Payroll records must contain the name and address of each employee, his correct classification, rate of pay, daily and weekly number of hours of work, deductions made, and actual wages paid. The CONTRACTOR and Subcontractors shall make employment records available for inspection by the Contracting Officer and representatives of the U.S. and/or State Department of Labor and will permit such representatives to interview employees during working hours on the Project.

6.26.3 Records of all communications between the DEPARTMENT and the CONTRACTOR and other parties, where such communications affected performance of this Contract, must be kept by the CONTRACTOR and maintained for a period of three years from Final Acceptance. The DEPARTMENT or its assigned representative may perform an audit of these records during normal work hours after written notice to the CONTRACTOR.

6.27 Load Restrictions

The CONTRACTOR shall comply with all load restrictions as set forth in the "Administrative Permit Manual", and Title 17, Chapter 25, of the Alaska Administrative Code in the hauling of materials on public roads, beyond the limits of the project, and on all public roads within the project limits that are scheduled to remain in use upon completion of the project.

Overload permits may, at the discretion of the State, be issued for travel beyond the project limits for purposes of mobilization and/or demobilization. Issuance of such a permit will not relieve the CONTRACTOR of liability for damage which may result from the moving of equipment.

The operation of equipment of such weight or so loaded as to cause damage to any type of construction will not be permitted. No overloads will be permitted on the base course or surface course under construction. No loads will be permitted on a concrete pavement, base or structure before the expiration of the curing period. The CONTRACTOR shall be responsible for all damage done by his equipment.

## **ARTICLE 7 - LAWS AND REGULATIONS**

### **7.1 Laws to be Observed**

The CONTRACTOR shall keep fully informed of all federal and state Regulatory Requirements and all orders and decrees of bodies or tribunals having any jurisdiction or authority, which in any manner affect those engaged or employed on the Work, or which in any way affect the conduct of the Work. The CONTRACTOR shall at all times observe and comply with all such Regulatory Requirements, orders and decrees; and shall protect and indemnify the DEPARTMENT and its representatives against claim or liability arising from or based on the violation of any such Regulatory Requirement, order, or decree whether by the CONTRACTOR, Subcontractor, or any employee of either. Except where otherwise expressly required by applicable Regulatory Requirements, the DEPARTMENT shall not be responsible for monitoring CONTRACTOR's compliance with any Regulatory Requirements.

### **7.2 Permits, Licenses, and Taxes**

- 7.2.1 The CONTRACTOR shall procure all permits and licenses, pay all charges, fees and taxes, and give all notices necessary and incidental to the due and lawful prosecution of the Work. As a condition of performance of this Contract, the CONTRACTOR shall pay all federal, state and local taxes incurred by the CONTRACTOR, in the performance of this Contract. Proof of payment of these taxes is a condition precedent to final payment by the DEPARTMENT under this Contract.
- 7.2.2 The CONTRACTOR's certification that taxes have been paid (as contained in the *Release of Contract*) will be verified with the Department of Revenue and Department of Labor, prior to final payment.
- 7.2.3 If any federal, state or local tax is imposed, charged, or repealed after the date of bid opening and is made applicable to and paid by the CONTRACTOR on the articles or supplies herein contracted for, then the Contract shall be increased or decreased accordingly by a Change Order.

### **7.3 Patented Devices, Materials and Processes**

If the CONTRACTOR employs any design, device, material, or process covered by letters of patent, trademark or copyright, the CONTRACTOR shall provide for such use by suitable legal agreement with the patentee or owner. The CONTRACTOR and the Surety shall indemnify and save harmless the DEPARTMENT, any affected third party, or political subdivision from any and all claims for infringement by reason of the use of any such patented design, device, material or process, or any trademark or copyright, and shall indemnify the DEPARTMENT for any costs, expenses, and damages which it may be obliged to pay by reason of any infringement, at any time during the prosecution or after the completion of the Work.

### **7.4 Compliance of Specifications and Drawings:**

If the CONTRACTOR observes that the Specifications and Drawings supplied by the DEPARTMENT are at variance with any Regulatory Requirements, CONTRACTOR shall give the Contracting Officer prompt written notice thereof, and any necessary changes will be authorized by one of the methods indicated in paragraph 9.2. as determined appropriate by the Contracting Officer. If the CONTRACTOR performs any Work knowing or having reason to know that it is contrary to such Regulatory Requirements, and without such notice to the Contracting Officer, the CONTRACTOR shall bear all costs arising therefrom; however, it shall not be the CONTRACTOR's primary responsibility to make certain that the Specifications and Drawings supplied by the DEPARTMENT are in accordance with such Regulatory Requirements.

### **7.5 Accident Prevention:**

The CONTRACTOR shall comply with AS 18.60.075 and all pertinent provisions of the Construction Code Occupational Safety and Health Standards issued by the Alaska Department of Labor.

## **7.6 Sanitary Provisions:**

The CONTRACTOR shall provide and maintain in a neat and sanitary condition such accommodations for the use of his employees and DEPARTMENT representatives as may be necessary to comply with the requirements of the State and local Boards of Health, or of other bodies or tribunals having jurisdiction.

## **7.7 Business Registration:**

Comply with AS 08.18.011, as follows: "it is unlawful for a person to submit a bid or work as a contractor until he has been issued a certificate of registration by the Department of Commerce. A partnership or joint venture shall be considered registered if one of the general partners or venturers whose name appears in the name under which the partnership or venture does business is registered."

## **7.8 Professional Registration and Certification:**

All craft trades, architects, engineers and land surveyors, electrical administrators, and explosive handlers employed under the Contract shall specifically comply with applicable provisions of AS 08.18, 08.48, 08.40, and 08.52. Provide copies of individual licenses within seven days following a request from the Contracting Officer.

## **7.9 Local Building Codes:**

The CONTRACTOR shall comply with AS 35.10.025 which requires construction in accordance with applicable local building codes to include the obtaining of required permits.

## **7.10 Air Quality Control:**

The CONTRACTOR shall comply with all applicable provisions of AS 46.03.04 as pertains to Air Pollution Control.

## **7.11 Archaeological or Paleontological Discoveries:**

When the CONTRACTOR's operation encounters prehistoric artifacts, burials, remains of dwelling sites, or paleontological remains, such as shell heaps, land or sea mammal bones or tusks, the CONTRACTOR shall cease operations immediately and notify the Contracting Officer. No artifacts or specimens shall be further disturbed or removed from the ground and no further operations shall be performed at the site until so directed. Should the Contracting Officer order suspension of the CONTRACTOR's operations in order to protect an archaeological or historical finding, or order the CONTRACTOR to perform extra Work, such shall be covered by an appropriate Contract change document.

## **7.12 Applicable Alaska Preferences:**

7.12.1 In determining the low bidder for State funded projects, a 5% bid preference has been given to "Alaska bidders", as required under AS 36.30.170. "Alaska bidder" means a person who:

- (1) holds a current Alaska business license;
- (2) submits a bid for goods, services, or construction under the name as appearing on the person's current Alaska business license
- (3) has maintained a place of business within the state staffed by the bidder or an employee of the bidder for a period of six months immediately preceding the date of the bid;
- (4) is incorporated or qualified to do business under the laws of the state, is a sole proprietorship, and the proprietor is a resident of the state or is a partnership, and all partners are residents of the state; and
- (5) if a joint venture, is composed entirely of ventures that qualify under (1) through (4), above.

7.12.2 In determining the low bidder for State funded projects, an "Alaska products" preference has been given as required under AS 36.30.326 - 36.30.332, when the bidder designates the use of Alaska products. The Bidder shall complete the Alaska Products Preference Worksheet per its instructions and submit it with the Bid

Proposal. If the successful Bidder/CONTRACTOR proposes to use an Alaska product and does not do so, a penalty will be assessed against the successful Bidder/CONTRACTOR in an amount equal to the product preference percentage granted to the successful Bidder/CONTRACTOR plus one percent multiplied by the total declared value of the Alaska products proposed but not used.

- 7.12.3 Pursuant to AS 36.15.050 and AS 36.30.322, "agricultural/wood" products harvested in Alaska shall be used in State funded projects whenever they are priced no more than seven percent above agricultural/wood products harvested outside the state and are of a like quality as compared with agricultural/wood products harvested outside the state, when such products are not utilized, the CONTRACTOR shall document the efforts he made towards obtaining agricultural/wood products harvested in Alaska and include in this documentation a written statement that he contacted the manufacturers and suppliers identified on the Department of Commerce and Economic Development's list of suppliers of Alaska forest products concerning the availability of agricultural/wood products harvested in Alaska and, if available, the product prices. The CONTRACTOR's use of agricultural/wood products that fail to meet the requirements of this section shall be subject to the provisions of paragraphs 12.6 through 12.9 relating to Defective Work.
- 7.12.4 The CONTRACTOR shall maintain records, in a format acceptable to the Contracting Officer, which establish the type and extent of "agricultural/wood" and "Alaska" products utilized. All record keeping and documentation associated with the requirements 7.12.2 and 7.12.3 of this paragraph, must be provided to the DEPARTMENT upon written request or as otherwise provided within the Contract Documents.

### **7.13 Wages and Hours of Labor:**

- 7.13.1 One certified copy of all payrolls shall be submitted weekly to the State Department of Labor and, upon request, to the Contracting Officer to assure compliance with AS 36.05.040, *Filing Schedule of Employees Wages Paid and Other Information*. The CONTRACTOR shall be responsible for the submission of certified copies of payrolls of all Subcontractors. The certification shall affirm that the payrolls are current and complete, that the wage rates contained therein are not less than the applicable rates referenced in these Contract Documents, and that the classification set forth for each laborer or mechanic conforms with the Work he performed. The CONTRACTOR and his Subcontractors shall attend all hearings and conferences and produce such books, papers, and documents all as requested by the Department of Labor. Should federal funds be involved, the appropriate federal agency shall also receive a copy of the CONTRACTOR's certified payrolls. Regardless of project funding source, copies of all certified payrolls supplied to the State Department of Labor by the CONTRACTOR shall be supplied also to the Project Manager upon request, including submittals made by, or on behalf of, subcontractors.
- 7.13.2 The following labor provisions shall also apply to this Contract:
- a. The CONTRACTOR and his Subcontractors shall pay all employees unconditionally and not less than once a week;
  - b. wages may not be less than those stated under AS 36.05.010, regardless of the contractual relationship between the CONTRACTOR or Subcontractors and laborers, mechanics, or field surveyors;
  - c. the scale of wages to be paid shall be posted by the CONTRACTOR in a prominent and easily accessible place at the site of the Work;
  - d. the DEPARTMENT shall withhold so much of the accrued payments as is necessary to pay to laborers, mechanics, or field surveyors employed by the CONTRACTOR or Subcontractors the difference between
    1. the rates of wages required by the Contract to be paid laborers, mechanics, or field surveyors on the Work, and
    2. the rates of wages in fact received by laborers, mechanics or field surveyors.

- 7.13.3 Within three calendar days of award of a construction contract, the CONTRACTOR shall file a "Notice of Work" with the Department of Labor and shall pay all related fees. The Contracting Officer will not issue Notice to Proceed to the CONTRACTOR until such notice and fees have been paid to the State Department of Labor. Failure of the CONTRACTOR to file the Notice of Work and pay fees within this timeframe shall not constitute grounds for an extension of contract time or adjustment of contract price.

**7.14 Overtime Work Hours and Compensation:**

Pursuant to 40 *U.S.C. 327-330* and AS 23.10.060 -.110, the CONTRACTOR shall not require nor permit any laborer or mechanic in any workweek in which he is employed on any Work under this Contract to work in excess of eight hours in any Calendar Day or in excess of forty hours in such workweek on Work subject to the provisions of the *Contract Work Hours and Safety Standards Act* unless such laborer or mechanic receives compensation at a rate not less than one and one half times his basic rate of pay for all such hours worked in excess of eight hours in any Calendar Day or in excess of forty hours in such workweek whichever is the greater number of overtime hours. In the event of any violation of this provision, the CONTRACTOR shall be liable to any affected employee for any amounts due and penalties and to the DEPARTMENT for liquidated damages. Such liquidated damages shall be computed with respect to each individual laborer or mechanic employed in violation of this provision in the sum of \$10.00 for each Calendar Day on which such employee was required or permitted to be employed on such Work in excess of eight hours or in excess of the standard workweek of forty hours without payment of the overtime wages required by this paragraph.

## **ARTICLE 8 - OTHER WORK**

### **8.1 Related Work at Site:**

- 8.1.1 The DEPARTMENT reserves the right at any time to contract for and perform other or additional work on or near the Work covered by the Contract.
- 8.1.2 When separate contracts are let within the limits of the Project, the CONTRACTOR shall conduct his Work so as not to interfere with or hinder the work being performed by other contractors. The CONTRACTOR when working on the same Project with other contractors shall cooperate with such other contractors. The CONTRACTOR shall join his Work with that of the others in an acceptable manner and shall perform it in proper sequence to that of others.
- 8.1.3 If the fact that other such work is to be performed is identified or shown in the Contract Documents the CONTRACTOR shall assume all liability, financial or otherwise, in connection with this Contract and indemnify and save harmless the DEPARTMENT from any and all damages or claims that may arise because of inconvenience, delay, or loss experienced by the CONTRACTOR because of the presence and operations of other contractors.
- 8.1.4 If the fact that such other work is to be performed was not identified or shown in the Contract Documents, written notice thereof will be given to the CONTRACTOR prior to starting any such other work. If the CONTRACTOR believes that such performance will require an increase in Contract Price or Contract Time, the CONTRACTOR shall notify the Contracting Officer of such required increase within fifteen (15) calendar days following receipt of the Contracting Officer's notice. Should the Contracting Officer find such increase(s) to be justified, a Change Order will be executed.

### **8.2 Access, Cutting, and Patching:**

The CONTRACTOR shall afford each utility owner and any other contractor who is a party to such a direct contract with the DEPARTMENT (or the DEPARTMENT, if the DEPARTMENT is performing the additional work with the DEPARTMENT's employees) proper and safe access to the site and a reasonable opportunity for the introduction and storage of materials and equipment and the execution of such work, and shall properly connect and coordinate the Work with the work of others. The CONTRACTOR shall do all cutting, fitting and patching of the Work that may be required to make its several parts come together properly and integrate with such other work, the CONTRACTOR shall not endanger any work of others by cutting, excavating or otherwise altering their work and will only cut or alter such other work with the written consent of the Contracting Officer. The duties and responsibilities of the CONTRACTOR under this paragraph are for the benefit of other contractors to the extent that there are comparable provisions for the benefit of the CONTRACTOR in said direct contracts between the DEPARTMENT and other contractors.

### **8.3 Defective Work by Others:**

If any part of the CONTRACTOR's Work depends for proper execution or results upon the work of any such other contractor, utility owner, or the DEPARTMENT, the CONTRACTOR shall inspect and promptly report to the Contracting Officer in writing any delays, defects or deficiencies in such work that render it unavailable or unsuitable for such proper execution and results. The CONTRACTOR's failure to so report will constitute an acceptance of the other work as fit and proper for integration with CONTRACTOR's Work except for latent or nonapparent defects and deficiencies in the other work.

### **8.4 Coordination:**

If the DEPARTMENT contracts with others for the performance of other work at the site, Contracting Officer will have authority and responsibility for coordination of the activities among the various prime contractors.

## **ARTICLE 9 - CHANGES**

### **9.1 DEPARTMENT's Right to Change:**

Without invalidating the Contract and without notice to any Surety, the DEPARTMENT may, at any time or from time to time, order additions, deletions or revisions in the Work within the general scope of the Contract, including but not limited to changes:

- 9.1.1 In the Contract Documents;
- 9.1.2 In the method or manner of performance of the Work;
- 9.1.3 In State-furnished facilities, equipment, materials, services, or site;
- 9.1.4 Directing acceleration in the performance of the Work.

### **9.2 Authorization of Changes within the General Scope:**

Additions, deletions, or revisions in the Work within the general scope of the Contract as specified in 9.1 shall be authorized by one or more of following ways:

- 9.2.1 Directive (pursuant to paragraph 9.3)
- 9.2.2 A Change Order (pursuant to paragraph 9.4)
- 9.2.3 DEPARTMENT's acceptance of Shop Drawing variations from the Contract Documents as specifically identified by the CONTRACTOR as required by paragraph 6.20.4.

### **9.3 Directive:**

- 9.3.1 The Contracting Officer shall provide written clarification or interpretation of the Contract Documents (pursuant to paragraph 3.6).
- 9.3.2 The Contracting Officer may authorize minor variations in the Work from the requirements of the Contract Documents which do not involve an adjustment in the Contract Price or the Contract Time and are consistent with the overall intent of the Contract Documents.
- 9.3.3 The Contracting Officer may order the Contractor to correct Defective Work or methods which are not in conformance with the Contract Documents.
- 9.3.4 The Contracting Officer may direct the commencement or suspension of Work or emergency related Work (as provided in paragraph 6.19).
- 9.3.5 Upon the issuance of a Directive to the CONTRACTOR by the Contracting Officer, the CONTRACTOR shall proceed with the performance of the Work as prescribed by such Directive.
- 9.3.6 If the CONTRACTOR believes that the changes noted in a Directive may cause an increase in the Contract Price or an extension of Contract Time, the CONTRACTOR shall immediately provide written notice to the Contracting Officer depicting such increases before proceeding with the Directive, except in the case of an emergency. If the Contracting Officer finds the increase in Contract Price or the extension of Contract Time justified, a Change Order will be issued. If however, the Contracting Officer does not find that a Change Order is justified, the Contracting Officer may direct the CONTRACTOR to proceed with the Work. The CONTRACTOR shall cooperate with the Contracting Officer in keeping complete daily records of the cost of such Work. If a Change Order is ultimately determined to be justified, in the absence of agreed prices and unit prices, payment for such Work will be made on a "cost of the work basis" as provided in 10.4

#### **9.4 Change Order:**

A change in Contract Time, Contract Price, or responsibility may be made for changes within the scope of the Work by Change Order. Upon receipt of an executed Change Order, the CONTRACTOR shall promptly proceed with the Work involved which will be performed under the applicable conditions of the Contract Documents except as otherwise specifically provided. Changes in Contract Price and Contract Time shall be made in accordance with Articles 10 and 11. A Change Order shall be considered executed when it is signed by the DEPARTMENT.

#### **9.5 Shop Drawing Variations:**

Variations by shop drawings shall only be eligible for consideration under 9.4 when the conditions affecting the price, time, or responsibility are identified by the CONTRACTOR in writing and a request for a Change Order is submitted as per 6.20.4.

#### **9.6 Changes Outside the General Scope; Supplemental Agreement:**

Any change which is outside the general scope of the Contract, as determined by the Contracting Officer, must be authorized by a Supplemental Agreement signed by the appropriate representatives of the DEPARTMENT and the CONTRACTOR.

#### **9.7 Unauthorized Work:**

The CONTRACTOR shall not be entitled to an increase in the Contract Price or an extension of the Contract Time with respect to any work performed that is not required by the Contract Documents as amended, modified and supplemented as provided in this Article 9, except in the case of an emergency as provided in paragraph 6.19 and except in the case of uncovering Work as provided in paragraph 12.4.2.

#### **9.8 Notification of Surety:**

If notice of any change affecting the general scope of the Work or the provisions of the Contract Documents (including, but not limited to, Contract Price or Contract Time) is required by the provisions of any bond to be given to a Surety, the giving of any such notice will be the CONTRACTOR's responsibility, and the amount of each applicable bond will be adjusted accordingly.

#### **9.9 Differing Site Conditions:**

- 9.9.1 The CONTRACTOR shall promptly, and before such conditions are disturbed (except in an emergency as permitted by paragraph 6.19), notify the Contracting Officer in writing of: (1) subsurface or latent physical conditions at the site differing materially from those indicated in the Contract, and which could not have been discovered by a careful examination of the site, or (2) unknown physical conditions at the site, of an unusual nature, differing materially from those ordinarily encountered and generally recognized as inherent in work of the character provided for in this Contract. The Contracting Officer shall promptly investigate the conditions, and if the Contracting Officer finds that such conditions do materially so differ and cause an increase or decrease in the CONTRACTOR's cost of, or time required for, performance of this Contract, an adjustment shall be made and the Contract modified in writing accordingly. An adjustment in compensation shall be computed under Article 10.
- 9.9.2 Any claim for additional compensation by the CONTRACTOR under this clause shall be made in accordance with Article 15. In the event that the Contracting Officer and the CONTRACTOR are unable to reach an agreement concerning an alleged differing site condition, the CONTRACTOR will be required to keep an accurate and detailed record which will indicate the actual "cost of the work" done under the alleged differing site condition. Failure to keep such a record shall be a bar to any recovery by reason of such alleged differing site conditions. The Contracting Officer shall be given the opportunity to supervise and check the keeping of such records.

9.10 **Interim Work Authorization:**

An Interim Work Authorization may be used to establish a change within the scope of the Work; however, only a Change Order shall establish associated changes in Contract Time and Price. Work authorized by Interim Work Authorization shall be converted to a Change Order. The basis of payment shall be as stated in the Interim Work Authorization, unless it states that the basis of payment has not been established and is to be negotiated, in which case the Cost of the Work shall be documented pursuant to Article 10.4, to establish a basis for negotiating a lump sum price for the Change Order.

## **ARTICLE 10 - CONTRACT PRICE; COMPUTATION AND CHANGE**

### **10.1 Contract Price:**

The Contract Price constitutes the total compensation (subject to authorized adjustments) payable to the CONTRACTOR for performing the Work. All duties, responsibilities and obligations assigned to or undertaken by the CONTRACTOR shall be at his expense without change in the Contract Price. The Contract Price may only be changed by a Change Order or Supplemental Agreement.

### **10.2 Claim for Price Change:**

Any claim for an increase or decrease in the Contract Price shall be submitted in accordance with the terms of Article 15, and shall not be allowed unless notice requirements of this Contract have been met.

### **10.3 Change Order Price Determination:**

The value of any Work covered by a Change Order for an increase or decrease in the Contract Price shall be determined in one of the following ways:

- 10.3.1 Where the Work involved is covered by unit prices contained in the Contract Documents, by application of unit prices to the quantities of the items involved (subject to the provisions of subparagraphs 10.9.1 through 10.9.3, inclusive).
- 10.3.2 By mutual acceptance of a lump sum (fixed price) which includes overhead and profit. The lump sum (fixed price) shall be negotiated on the basis of the estimated "cost of the work" in accordance with Articles 10.4 and 10.5. The following maximum rates of cost markup (to cover both overhead and profit of the CONTRACTOR) shall be used in the negotiation of a Lump Sum Change Order:
  - a. For costs incurred under paragraphs 10.4.1 and 10.4.2, the CONTRACTOR's fee shall be twenty percent;
  - b. For costs incurred under paragraph 10.4.3, the CONTRACTOR's fee shall be ten percent; and if a subcontract is on the basis of "cost of the work" plus a fee, the maximum allowable to CONTRACTOR on account of overhead and profit for itself and all Subcontractors and multiple tiers thereof shall be fifteen percent of the cost incurred by the subcontractor actually performing the work;
  - c. No fee shall be payable on the basis of costs itemized under paragraphs 10.4.4, 10.4.5 and 10.5;
  - d. The amount of credit to be allowed by the CONTRACTOR to the DEPARTMENT for any such change which results in a net decrease in cost will be the amount of the actual net decrease plus a deduction in CONTRACTOR's fee by an amount equal to twenty percent of the net decrease; and
  - e. When both additions and credits are involved in any one change, the adjustment in CONTRACTOR's fee shall be computed on the basis of the net change in accordance with paragraphs 10.3.2.a through 10.3.2.d, inclusive
- 10.3.3 When 10.3.1 and 10.3.2 are inapplicable, on the basis of the "cost of the work" (determined as provided in paragraphs 10.4 and 10.5) plus a CONTRACTOR's fee for overhead and profit (determined as provided in paragraph 10.6).
- 10.3.4 Before a Change Order or Supplemental Agreement is Approved, the CONTRACTOR shall submit cost or pricing data regarding the changed or extra Work. The CONTRACTOR shall certify that the data submitted is, to his best knowledge and belief, accurate, complete and current as of a mutually determined specified date and that such data will continue to be accurate and complete during the performance of the changed or extra Work.

#### 10.4 Cost of the Work:

The term "cost of the work" means the sum of all costs necessarily incurred and paid by the CONTRACTOR in the proper performance of the Work. Except as otherwise may be agreed to in writing by the DEPARTMENT, such costs shall be in amount no higher than those prevailing in the locality of the Project, shall include only the following items and shall not include any of the costs itemized in subparagraph 10.5:

- 10.4.1 Payroll costs for employees in the direct employ of the CONTRACTOR in the performance of the Work under schedules of job classifications agreed upon by the DEPARTMENT and the CONTRACTOR. Payroll costs for employees not employed full time on the Work shall be apportioned on the basis of their time spent on the Work. Payroll costs shall be limited to, salaries and wages plus the cost of fringe benefits which shall include social security contributions, unemployment, excise and payroll taxes, workers' or workmen's compensation, health and retirement benefits, bonuses, sick leave, vacation and holiday pay applicable thereto. Such employees shall include manual workers up through the level of foreman but shall not include general foremen, superintendents, and non-manual employees. The expenses of performing Work after regular working hours, on Saturday, Sunday or legal holidays, shall be included in the above to the extent authorized by the DEPARTMENT.
- 10.4.2 Cost of all materials and equipment furnished and incorporated or consumed in the Work, including costs of transportation and storage thereof, and Suppliers' field services required in connection therewith. All cash discounts shall accrue to the CONTRACTOR unless the DEPARTMENT deposits funds with the CONTRACTOR with which to make payments, in which case the cash discounts shall accrue to the DEPARTMENT. All trade discounts, rebates and refunds and all returns from sale of surplus materials and equipment shall accrue to the DEPARTMENT, and the CONTRACTOR shall make provisions so that they may be obtained.
- 10.4.3 Payments made by the CONTRACTOR to Subcontractors for Work performed by Subcontractors. If required by the DEPARTMENT, CONTRACTOR shall obtain competitive quotes from Subcontractors or Suppliers acceptable to the CONTRACTOR and shall deliver such quotes to the DEPARTMENT who will then determine which quotes will be accepted. If a subcontract provides that the Subcontractor is to be paid on the basis of "cost of the work" plus a fee, the Subcontractor' "cost of the work" shall be determined in the same manner as the CONTRACTOR's "cost of work" as described in paragraphs 10.4 through 10.5; and the Subcontractor's fee shall be established as provided for under subparagraph 10.6.2 clause b. All subcontracts shall be subject to the other provisions of the Contract Documents insofar as applicable.
- 10.4.4 Costs of special consultants (including but not limited to engineers, architects, testing laboratories, and surveyors) employed for services necessary for the completion of the Work.
- 10.4.5 Supplemental costs including the following:
  - a. The proportion of necessary transportation, travel and subsistence expenses of the CONTRACTOR's employees incurred in discharge of duties connected with the Work.
  - b. Cost, including transportation and maintenance, of all materials, supplies, equipment, machinery, appliances, office and temporary facilities at the site and hand tools not owned by the workers, which are consumed in the performance of the Work, and cost less market value of such items used but not consumed which remain the property of the CONTRACTOR.
  - c. Rentals of all construction equipment and machinery and the parts thereof whether rented from the CONTRACTOR or others in accordance with rental agreements Approved by the DEPARTMENT and the costs of transportation, loading, unloading, installation, dismantling and removal thereof - all in accordance with terms of said rental agreements. The rental of any such equipment, machinery or parts shall cease when the use thereof is no longer necessary for the Work.

For any machinery or special equipment (other than small tools) which has been authorized by the Project

Manager, the CONTRACTOR shall receive the rental rates in the current edition and appropriate volume of the "Rental Rate Blue Book for Construction Equipment", published by Dataquest, Inc., 1290 Ridder Park Drive, San Jose, CA 95131. Hourly rental rates shall be determined as follows:

*The established hourly rental rate shall be equal to the adjusted monthly rate for the basic equipment plus the adjusted monthly rate for applicable attachments, both divided by 176, and multiplied by the area adjustment factor, plus the estimated hourly operating cost.*

The adjusted monthly rate is that resulting from application of the rate adjustment formula in order to eliminate replacement cost allowances in machine depreciation and contingency cost allowances.

Attachments shall not be included unless required for the time and materials work.

For equipment not listed in The Blue Book, the CONTRACTOR shall receive a rental rate as agreed upon before such work is begun. If agreement cannot be reached, the DEPARTMENT reserves the right to establish a rate based on similar equipment in the Blue Book or prevailing commercial rates in the area.

These rates shall apply for equipment used during the CONTRACTOR's regular shift of 10 hours per day. Where the equipment is used more than 10 hours per day, either on the CONTRACTOR's normal work or on time and materials, and either on single or multiple shifts, an overtime rate, computed as follows, shall apply:

*The hourly overtime rate shall be equal to the adjusted monthly rate for the basic equipment plus the adjusted monthly rate for applicable attachments, both divided by 352, and multiplied by the area adjustment factor, plus the estimated hourly operating cost.*

Equipment which must be rented or leased specifically for work required under this section shall be authorized in writing by the Project Manager. The CONTRACTOR shall be paid invoice price plus 15%.

When it is necessary to obtain equipment from sources beyond the project limits exclusively for time and materials, work, the actual cost of transferring the equipment to the site of the work and return will be allowed as an additional item of expense. Where the move is made by common carrier, the move-in allowance will be limited to the amount of the freight bill or invoice. If the CONTRACTOR hauls the equipment with his own forces, the allowance will be limited to the rental rate for the hauling unit plus operator wages. In the event that the equipment is transferred under its own power, the moving allowance will be limited to one-half of the normal hourly rental rate plus operator's wages. In the event that the move-out is to a different location, payment will in no instance exceed the amount of the move-in. Move-in allowance shall not be made for equipment brought to the project for time and materials work which is subsequently retained on the project and utilized for completion of contract items, camp maintenance, or related work.

Equipment ordered to be on a stand-by basis shall be paid for at the stand-by rental rate for the number of hours in the CONTRACTOR'S normal work shift, but not to exceed 8 hours per day. The stand-by rental rate shall be computed as follows:

*The hourly stand-by rate shall be equal to the adjusted monthly rate for the basic equipment plus the adjusted monthly rate for applicable attachments, both divided by 352, all multiplied by the area adjustment factor.*

Time will be recorded to the nearest one-quarter hour for purposes of computing compensation to the CONTRACTOR for equipment utilized under these rates.

The equipment rates as determined above shall be full compensation, including overhead and profit, for providing the required equipment and no additional compensation will be made for other costs such as, but not limited to, fuels, lubricants, replacement parts or maintenance costs. Cost of repairs, both major and minor, as well as charges for mechanic's time utilized in servicing equipment to ready it for use prior to moving to the project and similar charges will not be allowed.

- d. Sales, consumer, use or similar taxes related to the Work, and for which the CONTRACTOR is liable, imposed by Regulatory Requirements.
- e. Deposits lost for causes other than negligence of the CONTRACTOR, any Subcontractor or anyone directly or indirectly employed by any of them or for whose acts any of them may be liable, and royalty payments and fees for permits and licenses.
- f. Losses and damages (and related expenses), not compensated by insurance or otherwise, to the Work or otherwise sustained by the CONTRACTOR in connection with the performance and furnishing of the Work provided they have resulted from causes other than the negligence of the CONTRACTOR, any Subcontractor, or anyone directly or indirectly employed by any of them or for whose acts any of them may be liable. Such losses shall include settlements made with the written consent and Approval of the DEPARTMENT. No such losses, damages and expenses shall be included in the "cost of the work" for the purpose of determining the CONTRACTOR's fee. If, however, any such loss or damage requires reconstruction and the CONTRACTOR is placed in charge thereof, the CONTRACTOR shall be paid for services a fee proportionate to that stated in paragraphs 10.6.2.a and 10.6.2.b.
- g. The cost of utilities, fuel and sanitary facilities at the site.
- h. Minor expenses such as telegrams, long distance telephone calls, telephone service at the site, expressage and similar petty cash items in connection with the Work.
- i. Cost of premiums for additional bonds and insurance required because of changes in the Work and premiums for property insurance coverage within the limits of the deductible amounts established by the DEPARTMENT in accordance with Article 5.

#### **10.5 Excluded Costs:**

The term "cost of the work" shall not include any of the following:

- 10.5.1 Payroll costs and other compensation of CONTRACTOR's officers, executives, principals (of partnership and sole proprietorships), general managers, engineers, architects, estimators, attorneys, auditors, accountants, purchasing and contracting agency, expeditors, timekeepers, clerks and other personnel employed by CONTRACTOR whether at the site or in CONTRACTOR's principal or a branch office for general administration of the Work and not specifically included in the agreed upon schedule of job classifications referred to in paragraph 10.4.1 or specifically covered by paragraph 10.4.4 all of which are to be considered administrative costs covered by the CONTRACTOR's fee.
- 10.5.2 Expenses of CONTRACTOR's principal and branch offices other than CONTRACTOR's office at the site.
- 10.5.3 Any part of CONTRACTOR's capital expenses including interest on CONTRACTOR's capital employed for the Work and charges against CONTRACTOR for delinquent payments.
- 10.5.4 Cost of premiums for all bonds and for all insurance whether or not CONTRACTOR is required by the Contract Documents to purchase and maintain the same (except for the cost of premiums covered by subparagraph 10.4.5.i above).
- 10.5.5 Costs due to the negligence of CONTRACTOR, any Subcontractor, or anyone directly or indirectly employed by any of them or for whose acts any of them may be liable, including but not limited to, the correction of Defective Work, disposal of materials or equipment wrongly supplied and making good any damage to property.
- 10.5.6 Other overhead or general expense costs of any kind and the costs of any item not specifically and expressly included in paragraph 10.4.

#### **10.6 CONTRACTOR's Fee:**

The CONTRACTOR's fee allowed to CONTRACTOR for overhead and profit shall be determined as follows.

- 10.6.1 A mutually acceptable fixed fee; or if none can be agreed upon.
- 10.6.2 A fee based on the following percentages of the various portions of the "cost of the work":
  - a. For costs incurred under paragraphs 10.4.1 and 10.4.2, the CONTRACTOR's fee shall be fifteen percent;
  - b. For costs incurred under paragraph 10.4.3, the CONTRACTOR's fee shall be ten percent; and if a subcontract is on the basis of "cost of the work" plus a fee, the maximum allowable to CONTRACTOR on account of overhead and profit for itself and all Subcontractors and multiple tiers thereof shall be fifteen percent of the cost incurred by the subcontractor actually performing the work;
  - c. No fee shall be payable on the basis of costs itemized under paragraphs 10.4.4, 10.4.5 and 10.5;
  - d. The amount of credit to be allowed by the CONTRACTOR to the DEPARTMENT for any such change which results in a net decrease in cost will be the amount of the actual net decrease plus a deduction in CONTRACTOR's fee by an amount equal to fifteen percent of the net decrease; and
  - e. When both additions and credits are involved in any one change, the adjustment in CONTRACTOR's fee shall be computed on the basis of the net change in accordance with paragraphs 10.6.2.a through 10.6.2.d, inclusive.

#### **10.7 Cost Breakdown:**

Whenever the cost of any Work is to be determined pursuant to paragraphs 10.4 and 10.5, the CONTRACTOR will submit in a form acceptable to the DEPARTMENT an itemized cost breakdown together with supporting data.

#### **10.8 Cash Allowances:**

It is understood that CONTRACTOR has included in the Contract Price all allowances so named in the Contract Documents and shall cause the Work so covered to be done by such Subcontractors or Suppliers and for such sums within the limit of the allowances as may be acceptable to the Contracting Officer. CONTRACTOR agrees that:

- 10.8.1 The allowances include the cost to CONTRACTOR (less any applicable trade discounts) of materials and equipment required by the allowances to be delivered at the site, and all applicable taxes; and
- 10.8.2 CONTRACTOR's cost for unloading and handling on the site, labor, installation costs, overhead, profit and other expenses contemplated for the allowances have been included in the Contract Price and not in the allowances. No demand for additional payment on account of any thereof will be valid.

Prior to final payment, an appropriate Change Order will be issued to reflect actual amounts due the CONTRACTOR on account of Work covered by allowances, and the Contract Price shall be correspondingly adjusted.

#### **10.9 Unit Price Work:**

- 10.9.1 Where the Contract Documents provide that all or part of the Work is to be Unit Price Work, initially the Contract Price will be deemed to include for all Unit Price Work an amount equal to the sum of the established unit prices for each separately identified item of Unit Price Work times the estimated quantity of each item as indicated in the Contract. The estimated quantities of items of Unit Price Work are not guaranteed and are solely for the purpose of comparison of bids and determining an initial Contract Price. Determinations of the actual quantities and classifications of Unit Price Work performed by the CONTRACTOR will be made by the

DEPARTMENT in accordance with paragraph 10.10.

- 10.9.2 Each unit price will be deemed to include an amount considered by the CONTRACTOR to be adequate to cover the CONTRACTOR's overhead and profit for each separately identified item. If the "Basis of Payment" clause in the Contract Documents relating to any unit price in the bid schedule requires that the said unit price cover and be considered compensation for certain work or material essential to the item, this same work or material will not also be measured or paid for under any other pay item which may appear elsewhere in the Contract Documents.
- 10.9.3 Payment to the CONTRACTOR shall be made only for the actual quantities of Work performed and accepted or materials furnished, in conformance with the Contract Documents. When the accepted quantities of Work or materials vary from the quantities stated in the bid schedule, or change documents, the CONTRACTOR shall accept as payment in full, payment at the stated unit prices for the accepted quantities of Work and materials furnished, completed and accepted; except as provided below:
- a. When the quantity of Work to be done or material to be furnished under any item, for which the total cost of the item exceeds 10% of the total Contract Price, is increased by more than 25 percent of the quantity stated in the bid schedule, or change documents, either party to the Contract, upon demand, shall be entitled to an equitable unit price adjustment on that portion of the Work above 125 percent of the quantity stated in the bid schedule.
  - b. When the quantity of Work to be done or material to be furnished under any major item, for which the total cost of the item exceeds 10% of the total Contract Price, is decreased by more than 25 percent of the quantity stated in the bid schedule, or change documents either party to the Contract, upon demand, shall be entitled to an equitable price adjustment for the quantity of Work performed or material furnished, limited to a total payment of not more than 75 percent of the amount originally bid for the item.

**10.10 Determinations for Unit Prices:**

The Contracting Officer will determine the actual quantities and classifications of Unit Price Work performed by the CONTRACTOR. The Contracting Officer will review with the CONTRACTOR preliminary determinations on such matters before finalizing the costs and quantities on the Schedule of Values. The Contracting Officer's acknowledgment thereof will be final and binding on the CONTRACTOR, unless, within 10 days after the date of any such decisions, the CONTRACTOR delivers to the Contracting Officer written notice of intention to appeal from such a decision.

## **ARTICLE 11 - CONTRACT TIME; COMPUTATION AND CHANGE**

### **11.1 Commencement of Contract Time; Notice to Proceed:**

The Contract Time will commence to run on the day indicated in the Notice to Proceed.

### **11.2 Starting the Work:**

No Work on Contract items shall be performed before the effective date of the Notice to Proceed. The CONTRACTOR shall notify the Contracting Officer at least 24 hours in advance of the time actual construction operations will begin. The CONTRACTOR may request a limited Notice to Proceed after Award has been made, to permit him to order long lead materials which could cause delays in Project completion. However, granting is within the sole discretion of the Contracting Officer, and refusal or failure to grant a limited Notice to Proceed shall not be a basis for claiming for delay, extension of time, or alteration of price.

### **11.3 Computation of Contract Time:**

11.3.1 When the Contract Time is specified on a Calendar Day basis, all Work under the Contract shall be completed within the number of Calendar Days specified. The count of Contract Time begins on the day following receipt of the Notice to Proceed by the CONTRACTOR, if no starting day is stipulated therein.

Calendar Days shall continue to be counted against Contract Time until and including the date of Substantial Completion of the Work.

11.3.2 When the Contract completion time is specified as a fixed calendar date, it shall be the date of Substantial Completion.

11.3.3 The Contract Time shall be as stated on form 25D-9, Proposal.

### **11.4 Time Change:**

The Contract Time may only be changed by a Change Order or Supplemental Agreement.

### **11.5 Extension Due to Delays:**

The right of the CONTRACTOR to proceed shall not be terminated nor the CONTRACTOR charged with liquidated or actual damages because of delays to the completion of the Work due to unforeseeable causes beyond the control and without the fault or negligence of the CONTRACTOR, including, but not restricted to the following: acts of God or of the public enemy, acts of the DEPARTMENT in its contractual capacity, acts of another contractor in the performance of a contract with the DEPARTMENT, floods, fires, epidemics, quarantine restrictions, strikes, freight embargoes, unusually severe weather and delays of Subcontractors or Suppliers due to such causes. Any delay in receipt of materials on the site, caused by other than one of the specifically mentioned occurrences above, does not of itself justify a time extension, provided that the CONTRACTOR shall within twenty four (24) hours from the beginning of any such delay (unless the Contracting Officer shall grant a further period of the time prior to the date of final settlement of the Contract), notify the Contracting Officer in writing of the cause of delay. The Contracting Officer shall ascertain the facts and the extent of the delay and extend the time for completing the Work when the findings of fact justify such an extension.

### **11.6 Essence of Contract:**

All time limits stated in the Contract Documents are of the essence of the Contract.

### **11.7 Reasonable Completion Time:**

It is expressly understood and agreed by and between the CONTRACTOR and the DEPARTMENT that the date of

beginning and the time for Substantial Completion of the Work described herein are reasonable times for the completion of the Work.

#### **11.8 Delay Damages:**

Whether or not the CONTRACTOR's right to proceed with the Work is terminated, he and his Sureties shall be liable for damages resulting from his refusal or failure to complete the Work within the specified time.

Liquidated and actual damages for delay shall be paid by the CONTRACTOR or his Surety to the DEPARTMENT in the amount as specified in the Supplementary Conditions for each Calendar Day the completion of the Work or any part thereof is delayed beyond the time required by the Contract, or any extension thereof. If a listing of incidents resulting from a delay and expected to give rise to actual or liquidated damages is not established by the Contract Documents, then the CONTRACTOR and his Surety shall be liable to the DEPARTMENT for any actual damages occasioned by such delay. The CONTRACTOR acknowledges that the liquidated damages established herein are not a penalty but rather constitute an estimate of damages that the DEPARTMENT will sustain by reason of delayed completion. These liquidated and actual damages are intended as compensation for losses anticipated to arise, and include those items enumerated in the Supplementary Conditions.

These damages will continue to run both before and after termination in the event of default termination. These liquidated damages do not cover excess costs of completion or DEPARTMENT costs, fees, and charges related to reprourement. If a default termination occurs, the CONTRACTOR or his Surety shall pay in addition to these damages, all excess costs and expenses related to completion as provided by Article 14.2.5.

## **ARTICLE 12 - QUALITY ASSURANCE**

### **12.1 Warranty and Guaranty:**

The CONTRACTOR warrants and guarantees to the DEPARTMENT that all Work will be in accordance with the Contract Documents and will not be Defective. Prompt notice of all defects shall be given to the CONTRACTOR. All Defective Work, whether or not in place, may be rejected, corrected or accepted as provided for in this article.

### **12.2 Access to Work:**

The DEPARTMENT and the DEPARTMENT's representatives, testing agencies and governmental agencies with jurisdiction interests will have access to the Work at reasonable times for their observation, inspecting and testing. The CONTRACTOR shall provide proper and safe conditions for such access.

### **12.3 Tests and Inspections:**

12.3.1 The CONTRACTOR shall give the Contracting Officer timely notice of readiness of the Work for all required inspections, tests or Approvals.

12.3.2 If Regulatory Requirements of any public body having jurisdiction require any Work (or part thereof) to specifically be inspected, tested or approved, the CONTRACTOR shall assume full responsibility therefor, pay all costs in connection therewith and furnish the Contracting Officer the required certificates of inspection, testing or approval. The CONTRACTOR shall also be responsible for and shall pay all costs in connection with any inspection or testing required in connection with DEPARTMENT's acceptance of a Supplier of materials or equipment proposed to be incorporated in the Work, or of materials or equipment submitted for Approval prior to the CONTRACTOR's purchase thereof for incorporation in the Work. The cost of all inspections, tests and approvals in addition to the above which are required by the Contract Documents shall be paid by the CONTRACTOR. The DEPARTMENT may perform additional tests and inspections which it deems necessary to insure quality control. All such failed tests or inspections shall be at the CONTRACTOR's expense.

12.3.4 If any Work (including the work of others) that is to be inspected, tested or Approved is covered without written concurrence of the Contracting Officer, it must, if requested by the Contracting Officer, be uncovered for observation. Such uncovering shall be at the CONTRACTOR's expense unless the CONTRACTOR has given the Contracting Officer timely notice of CONTRACTOR's intention to cover the same and the Contracting Officer has not acted with reasonable promptness in response to such notice.

12.3.5 Neither observations nor inspections, tests or Approvals by the DEPARTMENT or others shall relieve the CONTRACTOR from the CONTRACTOR's obligations to perform the Work in accordance with the Contract Documents.

### **12.4 Uncovering Work:**

12.4.1 If any Work is covered contrary to the written request of the Contracting Officer, it must, if requested by the Contracting Officer, be uncovered for the Contracting Officer's observation and replaced at the CONTRACTOR's expense.

12.4.2 If the Contracting Officer considers it necessary or advisable that covered Work be observed inspected or tested, the CONTRACTOR, at the Contracting Officer's request, shall uncover, expose or otherwise make available for observation, inspection or testing as the Contracting Officer may require, that portion of the Work in question, furnishing all necessary labor, material and equipment. If it is found that such Work is Defective, the CONTRACTOR shall bear all direct, indirect and consequential costs of such uncovering, exposure, observation, inspection and testing and of satisfactory reconstruction, (including but not limited to fees and charges of engineers, architects, attorneys and other professionals) and the DEPARTMENT shall be entitled to an appropriate decrease in the Contract Price. If, however, such Work is not found to be Defective, the CONTRACTOR shall be allowed an increase in the Contract Price or an extension of the Contract Time, or both, directly attributable to such uncovering, exposure, observation, inspection, testing and reconstruction.

**12.5 DEPARTMENT May Stop the Work:**

If the Work is Defective, or the CONTRACTOR fails to supply suitable materials or equipment, or fails to furnish or perform the Work in such a way that the completed Work will conform to the Contract Documents, the Contracting Officer may order the CONTRACTOR to stop the Work, or any portion thereof, until the cause for such order has been eliminated; however, this right of the Contracting Officer to stop the Work shall not give rise to any duty on the part of the Contracting Officer to exercise this right for the benefit of the CONTRACTOR or any other party.

**12.6 Correction or Removal of Defective Work:**

If required by the Contracting Officer, the CONTRACTOR shall promptly, as directed, either correct all Defective Work, whether or not fabricated, installed or completed, or, if the Work has been rejected by the Contracting Officer, remove it from the site and replace it with Work which conforms to the requirements of the Contract Documents. The CONTRACTOR shall bear all direct, indirect and consequential costs of such correction or removal (including but not limited to fees and charges of engineers, architects, attorneys and other professionals) made necessary thereby.

**12.7 One Year Correction Period:**

If within one year after the date of Substantial Completion of the relevant portion of the work or such longer period of time as may be prescribed by Regulatory Requirements or by the terms of any applicable special guarantee required by the Contract Documents or by any specific provision of the Contract Documents, any Work is found to be Defective, the CONTRACTOR shall promptly, without cost to the DEPARTMENT and in accordance with the Contracting Officer's written instructions, either correct such Defective Work, or, if it has been rejected by the Contracting Officer, remove it from the site and replace it with conforming Work. If the CONTRACTOR does not promptly comply with the terms of such instructions, or in an emergency where delay would cause serious risk of loss or damage, the DEPARTMENT may have the Defective Work corrected or the rejected Work removed and replaced, and all direct, indirect and consequential costs of such removal and replacement (including but not limited to fees and charges of engineers, architects, attorneys and other professionals) will be paid by the CONTRACTOR. In special circumstances where a particular item of equipment is placed in continuous service for the benefit of the DEPARTMENT before Substantial Completion of all the Work, the correction period for that item may begin on an earlier date if so provided in the Specifications or by Change Order. Provisions of this paragraph are not intended to shorten the statute of limitations for bringing an action.

**12.8 Acceptance of Defective Work:**

Instead of requiring correction or removal and replacement of Defective Work, the Contracting Officer may accept Defective Work, the CONTRACTOR shall bear all direct, indirect and consequential costs attributable to the Contracting Officer's evaluation of and determination to accept such Defective Work (costs to include but not be limited to fees and charges of engineers, architects, attorneys and other professionals). If any such acceptance occurs prior to final payment, a Change Order will be issued incorporating the necessary revisions in the Contract Documents with respect to the Work; and the DEPARTMENT shall be entitled to an appropriate decrease in the Contract Price. If the DEPARTMENT has already made final payment to the CONTRACTOR, an appropriate amount shall be paid by the CONTRACTOR or his Surety to the DEPARTMENT.

### **12.9 DEPARTMENT May Correct Defective Work:**

If the CONTRACTOR fails within a reasonable time after written notice from the Contracting Officer to proceed to correct Defective Work or to remove and replace rejected Work as required by the Contracting Officer in accordance with paragraph 12.6, or if the CONTRACTOR fails to perform the Work in accordance with the Contract Documents, or if the CONTRACTOR fails to comply with any other provision of the Contract Documents, the DEPARTMENT may, after 7 days' written notice to the CONTRACTOR, correct and remedy any such deficiency. In exercising the rights and remedies under this paragraph the DEPARTMENT shall proceed expeditiously. To the extent necessary to complete corrective and remedial action, the Contracting Officer may exclude the CONTRACTOR from all or part of the site, take possession of all or part of the Work, and suspend the CONTRACTOR's services related thereto, take possession of the CONTRACTOR's tools, appliances, construction equipment and machinery at the site and incorporate in the Work all materials and equipment stored at the site or approved remote storage sites or for which the DEPARTMENT has paid the CONTRACTOR but which are stored elsewhere. The CONTRACTOR shall allow the Contracting Officer and his authorized representatives such access to the site as may be necessary to enable the Contracting Officer to exercise the rights and remedies under this paragraph. All direct, indirect and consequential costs of the DEPARTMENT in exercising such rights and remedies will be charged against the CONTRACTOR, and a Change Order will be issued incorporating the necessary revisions in the Contract Documents with respect to the Work; and the DEPARTMENT shall be entitled to an appropriate decrease in the Contract Price. Such direct, indirect and consequential costs will include but not be limited to fees and charges of engineers, architects, attorneys and other professionals, all court and arbitration costs and all costs of repair and replacement of work of others destroyed or damaged by correction, removal or replacement of the CONTRACTOR's Defective Work. The CONTRACTOR shall not be allowed an extension of time because of any delay in performance of the work attributable to the exercise, by the Contracting Officer, of the DEPARTMENT's rights and remedies hereunder.

## **ARTICLE 13 - PAYMENTS TO CONTRACTOR AND COMPLETION**

### **13.1 Schedule of Values:**

The Schedule of Values established as provided in paragraph 6.6 will serve as the basis for progress payments and will be incorporated into a form of Application for Payment acceptable to the Contracting Officer. Progress payments on account of Unit Price Work will be based on the number of units completed.

### **13.2 Preliminary Payments:**

Upon approval of the Schedule of Values the CONTRACTOR may be paid for direct costs substantiated by paid invoices and other prerequisite documents required by the General Requirements. Direct costs shall include the cost of bonds, insurance, approved materials stored on the site or at approved remote storage sites, deposits required by a Supplier prior to fabricating materials, and other approved direct mobilization costs substantiated as indicated above. These payments shall be included as a part of the total Contract Price as stated in the Contract.

### **13.3 Application for Progress Payment:**

The CONTRACTOR shall submit to the Contracting Officer for review an Application for Payment filled out and signed by the CONTRACTOR covering the Work completed as of the date of the Application for Payment and accompanied by such supporting documentation as is required by the Contract Documents. Progress payments will be made as the Work progresses on a monthly basis.

### **13.4 Review of Applications for Progress Payment:**

Contracting Officer will either indicate in writing a recommendation of payment or return the Application for Payment to the CONTRACTOR indicating in writing the Contracting Officer's reasons for refusing to recommend payment. In the latter case, the CONTRACTOR may make the necessary corrections and resubmit the Application for Payment.

### **13.5 Stored Materials and Equipment:**

If payment is requested on the basis of materials and equipment not incorporated in the Work but delivered and suitably stored at the site or at another location agreed to in writing, the Application for Payment shall also be accompanied by a bill of sale, paid invoice or other documentation warranting that the DEPARTMENT has received the materials and equipment free and clear of all charges, security interests and encumbrances and evidence that the materials and equipment are covered by appropriate property insurance and other arrangements to protect the DEPARTMENT's interest therein, all of which will be satisfactory to the Contracting Officer. No payment will be made for perishable materials that could be rendered useless because of long storage periods. No progress payment will be made for living plant materials until planted.

### **13.6 CONTRACTOR's Warranty of Title:**

The CONTRACTOR warrants and guarantees that title to all Work, materials and equipment covered by any Application for Payment, whether incorporated in the Project or not, will pass to the DEPARTMENT no later than the time of payment free and clear of any claims, liens, security interests and further obligations.

### **13.7 Withholding of Payments:**

The DEPARTMENT may withhold or refuse payment for any of the reasons listed below provided it gives written notice of its intent to withhold and of the basis for withholding:

- 13.7.1 The Work is Defective, or completed Work has been damaged requiring correction or replacement, or has been installed without Approval of Shop Drawings, or by an unapproved Subcontractor, or for unsuitable storage of materials and equipment.

- 13.7.2 The Contract Price has been reduced by Change Order,
- 13.7.3 The DEPARTMENT has been required to correct Defective Work or complete Work in accordance with paragraph 12.9.
- 13.7.4 The DEPARTMENT's actual knowledge of the occurrence of any of the events enumerated in paragraphs 14.2.1.a through 14.2.1.k inclusive.
- 13.7.5 Claims have been made against the DEPARTMENT or against the funds held by the DEPARTMENT on account of the CONTRACTOR's actions or inactions in performing this Contract, or there are other items entitling the DEPARTMENT to a set off.
- 13.7.6 Subsequently discovered evidence or the results of subsequent inspections or test, nullify any previous payments for reasons stated in subparagraphs 13.7.l through 13.7.5.
- 13.7.7 The CONTRACTOR has failed to fulfill or is in violation of any of his obligations under any provision of this Contract.

### **13.8 Retainage:**

At any time the DEPARTMENT finds that satisfactory progress is not being made it may in addition to the amounts withheld under 13.7 retain a maximum amount equal to 10% of the total amount earned on all subsequent progress payments. This retainage may be released at such time as the Contracting Officer finds that satisfactory progress is being made.

### **13.9 Request for Release of Funds:**

If the CONTRACTOR believes the basis for withholding is invalid or no longer exists, immediate written notice of the facts and Contract provisions on which the CONTRACTOR relies, shall be given to the DEPARTMENT, together with a request for release of funds and adequate documentary evidence proving that the problem has been cured. In the case of withholding which has occurred at the request of the Department of Labor, the CONTRACTOR shall provide a letter from the Department of Labor stating that withholding is no longer requested. Following such a submittal by the CONTRACTOR, the DEPARTMENT shall have a reasonable time to investigate and verify the facts and seek additional assurances before determining whether release of withheld payments is justified.

### **13.10 Substantial Completion:**

When the CONTRACTOR considers the Work ready for its intended use the CONTRACTOR shall notify the Contracting Officer in writing that the Work or a portion of Work which has been specifically identified in the Contract Documents is substantially complete (except for items specifically listed by the CONTRACTOR as incomplete) and request that the DEPARTMENT issue a certificate of Substantial Completion. Within a reasonable time thereafter, the Contracting Officer, the CONTRACTOR and appropriate Consultant(s) shall make an inspection of the Work to determine the status of completion. If the Contracting Officer does not consider the Work substantially complete, the Contracting Officer will notify the CONTRACTOR in writing giving the reasons therefor. If the Contracting Officer considers the Work substantially complete, the Contracting Officer will within fourteen days execute and deliver to the CONTRACTOR a certificate of Substantial Completion with tentative list of items to be completed or corrected. At the time of delivery of the certificate of Substantial Completion the Contracting Officer will deliver to the CONTRACTOR a written division of responsibilities pending Final Completion with respect to security, operation, safety, maintenance, heat, utilities, insurance and warranties which shall be consistent with the terms of the Contract Documents.

The DEPARTMENT shall be responsible for all DEPARTMENT costs resulting from the initial inspection and the first re-inspection, the CONTRACTOR shall pay all costs incurred by the DEPARTMENT resulting from re-

inspections, thereafter.

**13.11 Access Following Substantial Completion:**

The DEPARTMENT shall have the right to exclude the CONTRACTOR from the Work after the date of Substantial Completion, but the DEPARTMENT shall allow CONTRACTOR reasonable access to complete or correct items on the tentative list.

**13.12 Final Inspection:**

Upon written notice from the CONTRACTOR that the entire Work or an agreed portion thereof is complete, the Contracting Officer will make a final inspection with the CONTRACTOR and appropriate Consultant(s) and will notify the CONTRACTOR in writing of all particulars in which this inspection reveals that the Work is incomplete or Defective. The CONTRACTOR shall immediately take such measures as are necessary to remedy such deficiencies. The CONTRACTOR shall pay for all costs incurred by the DEPARTMENT resulting from re-inspections.

**13.13 Final Completion and Application for Payment:**

After the CONTRACTOR has completed all such corrections to the satisfaction of the Contracting Officer and delivered all schedules, guarantees, bonds, certificates of payment to all laborers, Subcontractors and Suppliers, and other documents - all as required by the Contract Documents; and after the Contracting Officer has indicated in writing that the Work has met the requirements for Final Completion, and subject to the provisions of paragraph 13.18, the CONTRACTOR may make application for final payment following the procedure for progress payments. The final Application for Payment shall be accompanied by all remaining certificates, warranties, guarantees, releases, affidavits, and other documentation required by the Contract Documents.

**13.14 Final Payment:**

- 13.14.1 If on the basis of the Contracting Officer's observation of the Work during construction and final inspection, and the Contracting Officer's review of the final Application for Payment and accompanying documentation - all as required by the Contract Documents; and the Contracting Officer is satisfied that the Work has been completed and the CONTRACTOR's other obligations under the Contract Documents have been fulfilled, the DEPARTMENT will process final Application for Payment. Otherwise, the Contracting Officer will return the Application for Payment to the CONTRACTOR, indicating in writing the reasons for refusing to process final payment, in which case the CONTRACTOR shall make the necessary corrections and resubmit the final Application for Payment.
- 13.14.2 If, through no fault of the CONTRACTOR, Final Completion of the Work is significantly delayed, the Contracting Officer shall, upon receipt of the CONTRACTOR's final Application for Payment, and without terminating the Contract, make payment of the balance due for that portion of the Work fully completed and accepted. If the remaining balance to be held by the DEPARTMENT for Work not fully completed or corrected is less than the retainage provided for in paragraph 13.9, and if bonds have been furnished as required in paragraph 5.1, the written consent of the Surety to the payment of the balance due for that portion of the Work fully completed and accepted shall be submitted by the CONTRACTOR to the DEPARTMENT with the application for such payment. Such payment shall be made under the terms and conditions governing final payment, except that it shall not constitute a waiver of claims.

**13.15 Final Acceptance:**

Following certification of payment of payroll and revenue taxes, and final payment to the CONTRACTOR, the DEPARTMENT will issue a letter of Final Acceptance, releasing the CONTRACTOR from further obligations under the Contract, except as provided in paragraph 13.17.

**13.16 CONTRACTOR's Continuing Obligation:**

The CONTRACTOR's obligation to perform and complete the Work and pay all laborers, Subcontractors, and materialmen in accordance with the Contract Documents shall be absolute. Neither any progress or final payment by the DEPARTMENT, nor the issuance of a certificate of Substantial Completion, nor any use or occupancy of the Work or any part thereof by the DEPARTMENT or Using Agency, nor any act of acceptance by the DEPARTMENT nor any failure to do so, nor any review and Approval of a Shop Drawing or sample submission, nor any correction of Defective Work by the DEPARTMENT will constitute an acceptance of Work not in accordance with the Contract Documents or a release of the CONTRACTOR's obligation to perform the Work in accordance with the Contract Documents.

When it is anticipated that restarting, testing, adjusting, or balancing of systems will be required following Final Acceptance and said requirements are noted in Section(s) 01650, such Work shall constitute a continuing obligation under the Contract.

**13.17 Waiver of Claims by CONTRACTOR:**

The making and acceptance of final payment will constitute a waiver of all claims by the CONTRACTOR against the DEPARTMENT other than those previously made in writing and still unsettled.

**13.18 No Waiver of Legal Rights:**

The DEPARTMENT shall not be precluded or be estopped by any payment, measurement, estimate, or certificate made either before or after the completion and acceptance of the Work and payment therefor, from showing the true amount and character of the Work performed and materials furnished by the CONTRACTOR, nor from showing that any payment, measurement, estimate or certificate is untrue or is incorrectly made, or that the Work or materials are Defective. The DEPARTMENT shall not be precluded or estopped, notwithstanding any such measurement, estimate, or certificate and payment in accordance therewith, from recovering from the CONTRACTOR or his Sureties, or both, such damages as it may sustain by reason of his failure to comply with requirements of the Contract Documents. Neither the acceptance by the DEPARTMENT, or any representative of the DEPARTMENT, nor any payment for or acceptance of the whole or any part of the Work, nor any extension of the Contract Time, nor any possession taken by the DEPARTMENT, shall operate as a waiver of any portion of the Contract or of any power herein reserved, or of any right to damages. A waiver by the DEPARTMENT of any breach of the Contract shall not be held to be a waiver of any other subsequent breach.

## **ARTICLE 14 - SUSPENSION OF WORK, DEFAULT AND TERMINATION**

### **14.1 DEPARTMENT May Suspend Work:**

14.1.1 The DEPARTMENT may, at any time, suspend the Work or any portion thereof by notice in writing to the CONTRACTOR. If the Work is suspended without cause the CONTRACTOR shall be allowed an increase in the Contract Price or an extension of the Contract Time, or both, directly attributable to any suspension if the CONTRACTOR makes an Approved claim therefor as provided in Article 15. However, no adjustment shall be made under this clause for any suspension, delay, or interruption to the extent that suspension is due to the fault or negligence of the CONTRACTOR, or that suspension is necessary for Contract compliance, or that performance would have been so suspended, delayed, or interrupted by any other cause, including the fault or negligence of the CONTRACTOR.

14.1.2 In case of suspension of Work, the CONTRACTOR shall be responsible for preventing damage to or loss of any of the Work already performed and of all materials whether stored on or off the site or Approved remote storage sites.

### **14.2 Default of Contract:**

14.2.1 The Contracting Officer may give the CONTRACTOR and its surety a written Notice to Cure Default if the CONTRACTOR:

- a. fails to begin work in the time specified,
- b. fails to use sufficient resources to assure prompt completion of the work,
- c. performs the work unsuitably or neglects or refuses to remove and replace rejected materials or work,
- d. stops work,
- e. fails to resume stopped work after receiving notice to do so,
- f. becomes insolvent (except that if the CONTRACTOR declares bankruptcy, termination will be under Title 11 US Code 362 and/or 365. The CONTRACTOR'S bankruptcy does not relieve the surety of any obligations to assume the Contract and complete the work in a timely manner.
- g. Allows any final judgment to stand against him unsatisfied for period of 60 days, or
- h. Makes an assignment for the benefit of creditors without the consent of the Contracting Officer, or
- i. Disregards Regulatory Requirements of any public body having jurisdiction, or
- j. Otherwise violates in any substantial way any provisions of the Contract Documents, or
- k. fails to comply with Contract minimum wage payments or civil rights requirements, or
- l. is a party to fraud, deception, misrepresentation , or
- m. for any cause whatsoever, fails to carry on the Work in an acceptable manner.

14.2.2 The Notice to Cure Default will detail the conditions determined to be in default, the time within which to cure the default and may, in the Contracting Officer's discretion, specify the actions necessary to cure the default. Failure to cure the delay, neglect or default within the time specified in the Contracting Officer's written notice to cure authorizes the DEPARTMENT to terminate the contract. The Contracting Officer may allow more time to cure than originally stated in the Notice to Cure Default if he deems it to be in the best interests of the DEPARTMENT. The DEPARTMENT will provide the CONTRACTOR or its surety with a written Notice of Default Termination that details the default and the failure to cure it.

14.2.3 If the CONTRACTOR or its Surety, within the time specified in the above notice of default, shall not proceed in accordance therewith, then the DEPARTMENT may, upon written notification from the Contracting Officer of the fact of such delay, neglect or default and the CONTRACTOR's failure to comply with such notice, have full power and authority without violating the Contract, to take the prosecution of the Work out of the hands of the CONTRACTOR. The DEPARTMENT may terminate the services of the CONTRACTOR, exclude the CONTRACTOR from the site and take possession of the Work and of all the CONTRACTOR's tools, appliances, construction equipment and machinery at the site and use the same to the full extent they could be

used by the CONTRACTOR (without liability to the CONTRACTOR for trespass or conversion), incorporate in the Work all materials and equipment stored at the site or for which the DEPARTMENT has paid the CONTRACTOR but which are stored elsewhere, and finish the Work as the DEPARTMENT may deem expedient. The DEPARTMENT may enter into an agreement for the completion of said Contract according to the terms and provisions thereof, or use such other methods that in the opinion of the Contracting Officer are required for the completion of said Contract in an acceptable manner.

- 14.2.4 The Contracting Officer may, by written notice to the CONTRACTOR and its Surety or its representative, transfer the employment of the Work from the CONTRACTOR to the Surety, or if the CONTRACTOR abandons the Work undertaken under the Contract, the Contracting Officer may, at its option with written notice to the Surety and without any written notice to the CONTRACTOR, transfer the employment for said Work directly to the Surety. The Surety shall submit its plan for completion of the Work, including any contracts or agreements with third parties for such completion, to the DEPARTMENT for approval prior to beginning completion of the Work. Approval of such contracts shall be in accordance with all applicable requirements and procedures for approval of subcontracts as stated in the Contract Documents.
- 14.2.5 After the notice of termination is issued, the DEPARTMENT may take over the work and complete it by contract or otherwise and may take possession of and use materials, appliances, equipment or plant on the work site necessary for completing the work.
- 14.2.6 Rather than taking over the work itself, the DEPARTMENT may transfer the obligation to perform the work from the CONTRACTOR to its surety. The surety must submit its plan for completion of the work, including any contracts or agreements with third parties for completion, to the DEPARTMENT for approval prior to beginning work. The surety must follow the Contract requirements for approval of subcontracts, except that the limitation on percent of work subcontracted will not apply.
- 14.2.7 On receipt of the transfer notice, the surety must take possession of all materials, tools, and appliances at the work site, employ an appropriate work force, and complete the Contract work, as specified. The Contract specifications and requirements shall remain in effect. However the DEPARTMENT will make subsequent Contract payments directly to the Surety for work performed under the terms of the Contract. The CONTRACTOR shall forfeit any right to claim for the same work or any part thereof. The CONTRACTOR shall not be entitled to receive any further balance of the amount to be paid under the Contract.
- 14.2.8 Upon receipt of the notice terminating the services of the CONTRACTOR, the Surety shall enter upon the premises and take possession of all materials, tools, and appliances thereon for the purpose of completing the Work included under the Contract and employ by contract or otherwise any person or persons to finish the Work and provide the materials therefore, without termination of the continuing full force and effect of this Contract. In case of such transfer of employment to the Surety, the Surety shall be paid in its own name on estimates covering Work subsequently performed under the terms of the Contract and according to the terms thereof without any right of the CONTRACTOR to make any claim for the same or any part thereof.
- 14.2.9 If the Contract is terminated for default, the CONTRACTOR and the Surety shall be jointly and severally liable for damages for delay as provided by paragraph 11.8, and for the excess cost of completion, and all costs and expenses incurred by the DEPARTMENT in completing the Work or arranging for completion of the Work, including but not limited to costs of assessing the Work to be done, costs associated with advertising, soliciting or negotiating for bids or proposals for completion, and other procurement costs. Following termination the CONTRACTOR shall not be entitled to receive any further balance of the amount to be paid under the Contract until the Work is fully finished and accepted, at which time if the unpaid balance exceeds the amount due the DEPARTMENT and any amounts due to persons for whose benefit the DEPARTMENT has withheld funds, such excess shall be paid by the DEPARTMENT to the CONTRACTOR. If the damages, costs, and expenses due the DEPARTMENT exceed the unpaid balance, the CONTRACTOR and its Surety shall pay the difference.
- 14.2.10 If, after notice of termination of the CONTRACTOR's right to proceed under the provisions of this clause, it is determined for any reason that the CONTRACTOR was not in default under the provisions of this clause, or that the delay was excusable under the provisions of this clause, or that termination was wrongful, the rights and obligations of the parties shall be determined in accordance with the clause providing for convenience termination.

**14.3 Rights or Remedies:**

Where the CONTRACTOR's services have been so terminated by the DEPARTMENT, the termination will not affect any rights or remedies of the DEPARTMENT against the CONTRACTOR then existing or which may thereafter accrue. Any retention or payment of moneys due the CONTRACTOR by the DEPARTMENT will not release the CONTRACTOR from liability.

**14.4 Convenience Termination:**

14.4.1 The performance of the Work may be terminated by the DEPARTMENT in accordance with this section in whole or in part, whenever, for any reason the Contracting Officer shall determine that such termination is in the best interest of the DEPARTMENT. Any such termination shall be effected by delivery to the CONTRACTOR of a Notice of Termination, specifying termination is for the convenience of the DEPARTMENT the extent to which performance of Work is terminated, and the date upon which such termination becomes effective.

14.4.2 Immediately upon receipt of a Notice of Termination and except as otherwise directed by the Contracting Officer, the CONTRACTOR shall:

- a. Stop Work on the date and to the extent specified in the Notice of Termination;
- b. Place no further orders or subcontracts for materials, services, or facilities except as may be necessary for completion of such portion of the Work as is not terminated;
- c. Terminate all orders and subcontracts to the extent that they relate to the performance of Work terminated by the Notice of Termination;
- d. With the written Approval of the Contracting Officer, to the extent he may require, settle all outstanding liabilities and all claims arising out of such termination of orders and subcontracts, the cost of which would be reimbursable, in whole, or in part, in accordance with the provisions of the Contract;
- e. Submit to the Contracting Officer a list, certified as to quantity and quality, of any or all items of termination inventory exclusive of items the disposition of which had been directed or authorized by the Contracting Officer;
- f. Transfer to the Contracting Officer the completed or partially completed record drawings, Shop Drawings, information, and other property which, if the Contract had been completed, would be required to be furnished to the DEPARTMENT;
- g. Take such action as may be necessary, or as the Contracting Officer may direct, for the protection and preservation of the property related to the Contract which is in the possession of the CONTRACTOR and in which the DEPARTMENT has or may acquire any interest.

The CONTRACTOR shall proceed immediately with the performance of the above obligations.

14.4.3 When the DEPARTMENT orders termination of the Work effective on a certain date, all Work in place as of that date will be paid for in accordance with Article 13 of the Contract. Materials required for completion and on hand but not incorporated in the Work will be paid for at invoice cost plus 15% with materials becoming the property of the DEPARTMENT - or the CONTRACTOR may retain title to the materials and be paid an agreed upon lump sum. Materials on order shall be cancelled, and the DEPARTMENT shall pay reasonable factory cancellation charges with the option of taking delivery of the materials in lieu of payment of cancellation charges. The CONTRACTOR shall be paid 10% of the cost, freight not included, of materials cancelled, and direct expenses only for CONTRACTOR chartered freight transport which cannot be cancelled without charges, to the extent that the CONTRACTOR can establish them. The extra costs due to cancellation of bonds and insurance and that part of job start-up and phase-out costs not amortized by the amount of Work accomplished shall be paid by the DEPARTMENT. Charges for loss of profit or consequential damages shall not be recoverable except as provided above.

- a. The following costs are not payable under a termination settlement agreement or Contracting Officer's determination of the termination claim:
  1. Loss of anticipated profits or consequential or compensatory damages

2. Unabsorbed home office overhead (also termed "General & Administrative Expense") related to ongoing business operations
  3. Bidding and project investigative costs
  4. Direct costs of repairing equipment to render it operable for use on the terminated work
- 14.4.4 The termination claim shall be submitted promptly, but in no event later than 90 days from the effective date of termination, unless extensions in writing are granted by the Contracting Officer upon written request of the CONTRACTOR made within the 90-day period. Upon failure of the CONTRACTOR to submit his termination claim within the time allowed, the Contracting Officer may determine, on the basis of information available to him, the amount, if any, due to the CONTRACTOR by reason of the termination and shall thereupon pay to the CONTRACTOR the amount so determined.
- 14.4.5 The CONTRACTOR and the Contracting Officer may agree upon whole or any part of the amount or amounts to be paid to the CONTRACTOR by reason of the total or partial termination of Work pursuant to this section. The Contract shall be amended accordingly, and the CONTRACTOR shall be paid the agreed amount.
- 14.4.6 In the event of the failure of the CONTRACTOR and the Contracting Officer to agree in whole or in part, as provided heretofore, as to the amounts with respect to costs to be paid to the CONTRACTOR in connection with the termination of the Work the Contracting Officer shall determine, on the basis of information available to him, the amount, if any, due to the CONTRACTOR by reason of the termination and shall pay to the CONTRACTOR the amount determined as follows:
- a. All costs and expenses reimbursable in accordance with the Contract not previously paid to the CONTRACTOR for the performance of the Work prior to the effective date of the Notice of Termination;
  - b. So far as not included under "a" above, the cost of settling and paying claims arising out of the termination of the Work under subcontracts or orders which are properly chargeable to the terminated portions of the Contract;
  - c. So far as practicable, claims by the CONTRACTOR for idled or stand-by equipment shall be made as follows: Equipment claims will be reimbursed as follows:
    1. Contractor-owned equipment usage, based on the CONTRACTOR'S ownership and operating costs for each piece of equipment as determined from the CONTRACTOR'S accounting records. Under no circumstance, may the CONTRACTOR base equipment claims on published rental rates.
    2. Idle or stand-by time for Contractor-owned equipment, based on the CONTRACTOR'S internal ownership and depreciation costs. Idle or stand-by equipment time is limited to the actual period of time equipment is idle or on stand-by as a direct result of the termination, not to exceed 30 days. Operating expenses will not be included for payment of idle or stand-by equipment time.
    3. Rented equipment, based on reasonable, actual rental costs. Equipment leased under "capital leases" as defined in Financial Accounting Standard No. 13 will be considered Contractor-owned equipment. Equipment leased from an affiliate, division, subsidiary or other organization under common control with the CONTRACTOR will be considered Contractor-owned equipment, unless the lessor has an established record of leasing to unaffiliated lessees at competitive rates consistent with the rates the CONTRACTOR has agreed to pay and no more than forty percent of the lessor's leasing business, measured in dollars, is with organizations affiliated with the lessor.
- 14.4.7 The CONTRACTOR shall have the right of appeal under the DEPARTMENT's claim procedures, as defined in Article 15, for any determination made by the Contracting Officer, except if the CONTRACTOR has failed to submit his claim within the time provided and has failed to request extension of such time, CONTRACTOR shall have no such right of appeal. In arriving at the amount due the CONTRACTOR under this section, there shall be deducted:
- a. All previous payments made to the CONTRACTOR for the performance of Work under the Contract prior to termination;
  - b. Any claim for which the DEPARTMENT may have against the CONTRACTOR;
  - c. The agreed price for, or the proceeds of sale of, any materials, supplies, or other things acquired by the

CONTRACTOR or sold pursuant to the provisions of this section and not otherwise recovered by or credited to the DEPARTMENT; and,

- d. All progress payments made to the CONTRACTOR under the provisions of this section.
- 14.4.8 Where the Work has been terminated by the DEPARTMENT said termination shall not affect or terminate any of the rights of the DEPARTMENT against the CONTRACTOR or his Surety then existing or which may thereafter accrue because of such default. Any retention or payment of monies by the DEPARTMENT due to the CONTRACTOR under the terms of the Contract shall not release the CONTRACTOR or its Surety from liability.
- 14.4.9 The CONTRACTOR's termination claim may not include claims that pre dated the notice for termination for convenience. Those claims shall be prosecuted by the CONTRACTOR under Article 15.
- 14.4.10 The CONTRACTOR'S termination claim may not exceed the total dollar value of the contract as awarded plus agreed upon change orders less the amounts that have been paid for work completed.
- a. Unless otherwise provided for in the Contract Documents, or by applicable statute, the CONTRACTOR, from the effective date of termination and for a period of three years after final settlement under this Contract, shall preserve and make available to the DEPARTMENT at all reasonable times at the office of the CONTRACTOR, all its books, records, documents, and other evidence bearing on the cost and expenses of the CONTRACTOR under his Contract and relating to the Work terminated hereunder.
  - b. Definitions. In this Subsection 108-1.09, the term "cost" and the term "expense" mean a monetary amount in U.S. Dollars actually incurred by the CONTRACTOR, actually reflected in its contemporaneously maintained accounting or other financial records and supported by original source documentation.
  - c. Cost Principles. The DEPARTMENT may use the federal cost principles at 48 CFR §§ 31.201-1 to 31.205-52 (or succeeding cost principles for fixed price contracts) as guidelines in determining allowable costs under this Subsection to the extent they are applicable to construction contracts and consistent with the specifications of this Contract. The provisions of this contract control where they are more restrictive than, or inconsistent with, these federal cost principles."

## **ARTICLE 15 - CLAIMS FOR ADJUSTMENT AND DISPUTES**

### **15.1 Notification**

- 15.1.1 The CONTRACTOR shall notify the DEPARTMENT in writing as soon as the CONTRACTOR becomes aware of any act or occurrence which may form the basis of a claim for additional compensation or an extension of Contract Time or of any dispute regarding a question of fact or interpretation of the Contract. The DEPARTMENT has no obligation to investigate any fact or occurrence that might form the basis of a claim or to provide any additional compensation or extension of Contract Time unless the CONTRACTOR has notified the DEPARTMENT in writing in a timely manner of all facts the CONTRACTOR believes form the basis for the claim.
- 15.1.2 If the CONTRACTOR believes that he is entitled to an extension of Contract Time, then the CONTRACTOR must state the contract section on which he basis his extension request, provide the DEPARTMENT with sufficient information to demonstrate that the CONTRACTOR has suffered excusable delay, and show the specific amount of time to which the CONTRACTOR is entitled. The DEPARTMENT will not grant an extension of Contract Time if the CONTRACTOR does not timely submit revised schedules under **Section 01310**.
- 15.1.3 If the matter is not resolved by agreement within 7 days, the CONTRACTOR shall submit an Intent to Claim, in writing, to the DEPARTMENT within the next 14 days.
- 15.1.4 If the CONTRACTOR believes additional compensation or time is warranted, then he must immediately begin keeping complete, accurate, and specific daily records concerning every detail of the potential claim including actual costs incurred. The CONTRACTOR shall provide the DEPARTMENT access to any such records and furnish the DEPARTMENT copies, if requested. Equipment costs must be based on the CONTRACTOR's internal rates for ownership, depreciation, and operating expenses and not on published rental rates. In computing damages, or costs claimed for a change order, or for any other claim against the DEPARTMENT for additional time, compensation or both, the CONTRACTOR must prove actual damages based on internal costs for equipment, labor or efficiencies. Total cost, modified total cost or jury verdict forms of presentation of damage claims are not permissible to show damages. Labor inefficiencies must be shown to actually have occurred and can be proven solely based on job records. Theoretical studies are not a permissible means of showing labor inefficiencies. Home office overhead will not be allowed as a component of any claim against the DEPARTMENT.
- 15.1.5 If the claim or dispute is not resolved by the DEPARTMENT, then the CONTRACTOR shall submit a written Claim to the Contracting Officer within 90 days after the CONTRACTOR becomes aware of the basis of the claim or should have known the basis of the claim, whichever is earlier. The Contracting Officer will issue written acknowledge of the receipt of the Claim.
- 15.1.6 The CONTRACTOR waives any right to claim if the DEPARTMENT was not notified properly or afforded the opportunity to inspect conditions or monitor actual costs or if the Claim is not filed on the date required.

### **15.2 Presenting the Claim**

- 15.2.1 The Claim must include all of the following:
- a. The act, event, or condition the claim is based on
  - b. The Contract provisions which apply to the claim and provide relief
  - c. The item or items of Contract work affected and how they are affected
  - d. The specific relief requested, including Contract Time if applicable, and the basis upon which it was calculated
  - e. A statement certifying that the claim is made in good faith, that the supporting cost and pricing data are accurate and complete to the best of your knowledge and belief, and that the amount requested accurately reflects the Contract adjustment which the CONTRACTOR believes is due.

**15.3 Claim Validity, Additional Information, and DEPARTMENT's Action**

- 15.3.1 The Claim, in order to be valid, must not only show that the CONTRACTOR suffered damages or delay but that it was caused by the act, event, or condition complained of and that the Contract provides entitlement to relief for such act, event, or condition.
- 15.3.2 The DEPARTMENT can make written request to the CONTRACTOR at any time for additional information relative to the Claim. The CONTRACTOR shall provide the DEPARTMENT the additional information within 30 days of receipt of such a request. Failure to furnish the additional information may be regarded as a waiver of the Claim.

**15.4 Contracting Officer's Decision**

The CONTRACTOR will be furnished the Contracting Officer's Decision within 90 days, unless the Contracting Officer requests additional information or gives the CONTRACTOR notice that the time for issuing a decision is being extended for a specified period under AS 36.30.620. The Contracting Officer's decision is final and conclusive unless, within 14 days of receipt of the decision, the CONTRACTOR delivers a Notice of Appeal to the Appeals Officer. Procedures for appeals are covered under AS 36.30.625 and AS 36.30.630.

**15.5 Fraud and Misrepresentation in Making Claims**

Criminal and Civil penalties authorized under AS 36.30.687 (including, but not limited to, forfeiture of all claimed amounts) may be imposed on the CONTRACTOR if the CONTRACTOR makes or uses a misrepresentation in support of a claim or defraud or attempt to defraud the DEPARTMENT at any stage of prosecuting a claim under this Contract.

## INDEX TO GENERAL CONDITIONS

<b>A</b>	Article or Paragraph Number
Acceptance of Insurance.....	5.4
Access to the Work.....	8.2; 13.11; 12.2
Actual Damages .....	11.8
Addenda-definition of.....	Article 1
Advertisement - definition of.....	Article 1
Alaska Agricultural/Wood Products .....	7.12.3
Alaska Bidder - definition of .....	7.12.1
Alaska Preferences .....	7.12
Alaska Products .....	7.12.2
Application for Payment-definition of.....	Article 1
Application for Payment, Final.....	13.13
Application for Progress Payment .....	13.3
Application for ProgressPayment-review of.....	13.4
Approved or Approval -definition of.....	Article 1
Authorized Minor Variations in Work.....	9.3.2
Availability of Lands .....	4.1
Award-defined .....	Article 1
<b>B</b>	
Before Starting Construction .....	11.2
Bid Bonds-definition of.....	Article 1
Bidder-definition of.....	Article 1
Bonds and insurances-in general .....	Article 5
Bonds, Delivery of.....	5.1
Bonds, Performance and Other .....	5.2

Builder's Risk Insurance ("ALL RISK")..... 5.4.2.d

## C

Cash Allowances .....	10.8
Change Order-definition of.....	Article 1
Change Orders-to be executed.....	9.4
Changes in the Work .....	9.1
Claims, Waiver of-on Final Payment.....	13.17
Clarifications and Interpretations.....	2.2.1.d; 3.6
Cleaning.....	6.5
Completion, Final .....	13.14
Completion, Substantial.....	13.10
Conferences, Preconstruction – definition of.....	Article 1
Conflict, Error, Discrepancy-CONTRACTOR to Report.....	3.5
Construction Machinery, Equipment, etc .....	6.4
Consultant-definition of.....	Article 1
Continuing the Work .....	6.23
Contract-definition of .....	Article 1
Contract Documents-amending and Supplementing.....	9.1; 9.4; 9.6
Contract Documents- definition of .....	Article 1
Contract Documents-Intent.....	3.4
Contract Documents-Reuse of.....	3.7
Contract Price, Change of.....	9.4; 9.7; 10.1
Contract Price-definition of .....	Article 1
Contracting Officer's Authorities and Limitations.....	2.1
Contracting Officer- definition of.....	Article 1
Contracting Officer's Evaluations .....	2.2
Contract Time, Change of.....	9.4; 9.6; 11.4
Contract Time, Commencement of.....	11.1

Contract Time-definition of.....	Article 1
CONTRACTOR-definition of.....	Article 1
CONTRACTOR May Stop Work or Terminate.....	3.5.1; 4.6; 14.4.1
CONTRACTOR'S Continuing Obligation.....	13.16
CONTRACTOR'S Duty to Report Discrepancy in Documents.....	3.5
CONTRACTOR'S Fee-Cost Plus.....	10.3.3
CONTRACTOR'S Liability Insurance.....	5.4.2
CONTRACTOR'S Records.....	6.26
CONTRACTOR'S Responsibilities-in general.....	Article 6
CONTRACTOR'S Warranty to Title.....	13.6
Contractors-other.....	8.1; 8.2
Contractual Liability Insurance.....	5.4.2.b
Coordination.....	6.13.5; 8.4
Copies of Contract Documents.....	3.2
Correction or Removal of Defective Work.....	12.6
Correction Period, One Year.....	12.7
Correction, Removal or Acceptance of Defective Work-in general.....	12.6; 12.8
Cost and Pricing Data.....	10.3.4
Cost-net decrease.....	10.6.2.d; 10.6.2.e
Cost of Work.....	10.4
Costs, Supplemental.....	10.4.5

## **D**

Day, Calendar-definition of.....	Article 1
Defective-definition of.....	Article 1
Defective Work, Acceptance of.....	12.8
Defective Work, Correction or Removal of.....	12.6; 12.9
Defective Work-in general.....	12.6; 12.8

Defective Work, Rejecting .....	12.4.2; 12.5
Definitions .....	Article 1
Delivery of Bonds.....	5.1
DEPARTMENT-definition of .....	Article 1
DEPARTMENT May Correct Defective Work .....	12.9
DEPARTMENT May Stop Work.....	12.5
DEPARTMENT May Suspend Work.....	14.1
DEPARTMENT'S Liability Insurance.....	5.4.2.d
DEPARTMENT'S Responsibilities-in general .....	2.1
DEPARTMENT'S Separate Representative at site .....	2.1.1; 2.1.3
Determination for Unit Prices.....	10.10
Differing Site Conditions.....	9.9
Directive-definition of .....	Article 1
Directive-to be executed .....	9.3
Directive-required performance.....	9.3.5
Disputes, Decisions by Contracting Officer .....	2.2.1; 15.4
Documents, Copies of Contract .....	3.2
Documents, Record.....	6.16
Documents, Reuse .....	3.7
Drawings-definition of.....	Article 1

## **E**

Easements .....	4.1
Emergencies.....	6.19
Equipment, Labor, Materials and.....	6.3; 6.4; 6.5
Equivalent Materials and Equipment.....	6.9
Explorations of physical conditions.....	4.3
Explosives.....	6.25

## **F**

Fee, CONTRACTOR'S-Costs Plus.....	10.3.3
Final Acceptance .....	13.15
Final Acceptance- definition of .....	Article 1
Final Completion and Application for Payment .....	13.13
Final Completion- definition of .....	Article 1
Final Inspection .....	13.12
Final Payment.....	13.14
Final Payment, Processing of.....	13.14

## **G**

General Requirements-definition of.....	Article 1
Giving Notice .....	3.5.1; 4.4.4; 4.6; 5.4.2; 6.17.3; 6.19; 6.20.4; 7.4; 7.11; 8.1.4; 8.3; 9.3.6; 9.8; 9.9; 10.10; 11.1; 11.2; 11.5; 12.1; 12.3.1; 12.3.4; 12.9; 13.10; 13.12; 14.1.1; 14.2.1 thru 14.2.4; 14.4.1; 14.4.3; 15.1
Guarantee of Work-by CONTRACTOR .....	12.1

## **I**

Indemnification.....	7.1; 7.3; 5.5
Inspection, Final .....	13.12
Inspection, Tests and .....	12.3
Install-definition of .....	Article 1
Insurance, Bonds and- in general.....	Article 5
Insurance, Certification of .....	5.4.2
Insurance, Completed Operations .....	5.4.2.b
Insurance, CONTRACTOR'S Liability .....	5.4.2.b
Insurance, Contractual Liability.....	5.4.2.b

Insurance, Owner's Liability .....	5.4.1
Insurance, Property Damage.....	5.4.2.b
Insurance, Waiver of Subrogation Rights.....	5.4.2.a.1, 5.4.3
Intent of Contract Documents.....	3.4
Interpretations and Clarifications.....	2.2.1.3; 3.6
Investigations of physical conditions .....	4.3
Invitation for Bids- definition of.....	Article 1

## **L**

Labor, Materials and Equipment.....	6.3; 6.4; 6.5
Laws and Regulations- general.....	Article 7
Liability Insurance- CONTRACTOR'S.....	5.4.1
Liability Insurance-Owner's.....	5.4.1
Liens, Resulting Judgements .....	14.2.1.g
Liquidated Damages .....	11.8

## **M**

Materials and equipment- furnished by CONTRACTOR.....	6.4
Materials and equipment- incorporated in Work .....	6.5
Materials or equipment- equivalent .....	6.9
Multi-prime contracts .....	8.1

## **N**

Notice, Giving of (See Giving Notice)	
Notice of Final Acceptance.....	13.15
Notice of Intent to Award-definition of .....	Article 1
Notice to Proceed-definition of.....	Article 1
Notice to Proceed-giving of.....	11.1; 11.2; 11.3

## **O**

"Or-Equal" Item .....	6.9
Other contractors .....	Article 8
Other work .....	8.1.1
Overtime Work-authorization of.....	7.14; 10.4.1
Owner-definition of (See DEPARTMENT) .....	Article 1

## **P**

Partial Utilization.....	13.10
Partial Utilization (See Substantial Completion)- definition of .....	Article 1
Partial Utilization- Property Indurance .....	13.10
Patent Fees and Royalties .....	7.3
Payment, Recommendation of.....	13.4
Payments to CONTRACTOR-in general.....	Article 13
Payments of CONTRACTOR- withholding .....	13.7
Performance and other Bonds.....	5.2
Permits.....	7.2
Physical Conditions-in general .....	Article 4
Physical Conditions- Contracting officer's review.....	9.9
Physical Conditions- existing structures .....	4.3
Physical Conditions- explorations and reports.....	4.3
Physical Conditions-possible document change .....	9.9
Physical Conditions-price and time adjustments .....	9.9
Physical Conditions-report of differing .....	4.6; 9.9
Physical Conditions- Underground Utilities .....	4.4
Preconstruction Conference – definition of .....	Article 1
Premises, Use of.....	6.14
Price, Change of Contract.....	10.1
Price, Contract-definition of .....	Article 1
Progress Payment, Application for .....	13.3

Progress Payment-retainage.....	13.8
Progress schedule .....	6.6; 6.7; 6.8
Project-definition of.....	Article 1
Project Manager-definition of.....	Article 1
Project Representation- provision for .....	2.1.1
Project, Starting the .....	11.2
Property Insurance .....	5.4.3
Property Insurance- Partial Utilization .....	13.10
Protection, Safety and.....	6.17

## R

Recommendation of Progress Payment .....	13.4
Record Documents.....	6.16
Reference Points .....	4.7
Regulations, Laws and.....	Article 7
Rejecting Defective Work .....	12.4.2; 12.5
Related Work at Site.....	3.4.1
Removal or Correction of Defective Work .....	12.6; 12.9
Responsibilities, CONTRACTOR'S-in general .....	Article 6
Retainage .....	13.8
Reuse of Documents .....	3.7
Review of Shop Drawings and Samples .....	6.21
Right of Ways.....	4.1
Royalties, Patent Fees and .....	7.3

## S

Safety and Protection .....	6.17
Samples.....	6.20; 6.21

Schedule of Progress.....	6.6; 6.7; 6.8
Schedule of Shop Drawing submissions.....	6.6; 6.7; 6.8; 6.20.1
Schedule of Values- definition .....	Article1
Schedule of Values .....	6.6; 6.7; 6.8
Schedules, Finalizing.....	6.7
Shop Drawings and Samples .....	6.20; 6.21
Shop Drawings-definition of .....	Article 1
Shop Drawings, use to approve substitutions .....	6.9.4; 6.20.4
Site, Visits to-by Contracting Officer .....	2.4
Specifications-definition of.....	Article 1
Starting Construction, Before .....	6.6.1
Starting the Project .....	11.2
Stopping Work-by CONTRACTOR.....	3.5.1; 4.6; 14.4.2
Stopping Work-by Owner.....	12.5; 14.1
Subcontractor-definition of.....	Article 1
Subcontractors-in general .....	6.13
Subcontracts-required provisions.....	6.13.1; 6.13.3
Substantial Completion- certification of.....	13.10
Substantial Completion- definition of.....	Article 1
Substitute or "Or-Equal" Items .....	6.9
Subsurface Conditions .....	Article 4, 9.9
Supplemental Agreement- definition of.....	Article 1
Supplemental Agreement- general use .....	9.6
Supplemental costs .....	10.4.5
Supplementary Conditions- definition of.....	Article 1
Supplementary Conditions- principal references to .....	3.5; 4.3; 5.4; 11.8
Supplier-definition of.....	Article 1
Supplier-principal references.....	2.1.3; 3.7; 6.9; 6.12;

	6.13.2; 6.20; 6.21
Surety-consent to payment.....	13.14.2
Surety-Consultant has no duty to.....	2.1.3
Surety-notice to.....	9.8; 14.2
Surety-qualification of.....	5.2; 5.3
Surety Replacement.....	5.3
Suspending Work, by Owner.....	14.1
Suspension of Work and Termination-in general.....	Article 14
Superintendent-CONTRACTOR's.....	6.2
Supervision and Superintendence.....	6.1; 6.2

## T

Taxes-Payment by CONTRACTOR.....	7.2
Termination-by Owner.....	14.4.1
Termination, Suspension of Work and-in general.....	Article 14
Tests and Inspections.....	12.3
Time, Change of Contract.....	9.4; 11.4
Time, Computations of.....	11.3
Time, Contract-definition of.....	Article 1

## U

Uncovering Work.....	12.4
Underground Utilities- general.....	4.4
Underground Utilities-not shown or indicated.....	4.6
Underground Utilities- protection of.....	4.4.2.d
Underground Utilities- shown or indicated.....	4.4.1
Unit Price Work-definition of.....	Article 1
Unit Price Work-general.....	10.9
Unit Prices.....	10.9.1

Unit Prices, Determination for .....	10.10
Use of Premises .....	6.14
Utility Owner's Notification.....	4.4.2.c; 4.4.3; 4.4.4; 4.5; 4.6
Utility, Damaged.....	4.5

## V

Values, Schedule of .....	6.6; 6.7; 6.8
Variations in Work- Authorized .....	9.2
Visits to Site-by Contracting Officer .....	2.4

## W

Waiver of Claims-on Final Payment.....	13.17
Waiver of Rights by insured parties.....	13.18
Warranty and Guarantee-by CONTRACTOR .....	12.1
Warranty of Title, CONTRACTOR'S.....	13.6
Work, Access to.....	8.2; 13.11; 12.2
Work-by others-general .....	Article 8
Work Continuing During Disputes .....	6.23
Work, Cost of .....	10.4
Work-definition of.....	Article 1
Work, Neglected by CONTRACTOR .....	14.2.1.c
Work, Stopping by CONTRACTOR.....	3.5.1; 4.6
Work, Stopping by Owner.....	12.5; 14.1

**Section 00760**  
**SUPPLEMENTAL REQUIREMENTS FOR DMVA / FEDERALLY FUNDED CONTRACTS**  
Competitive Sealed Proposals – AS 36.30.200(b)  
Federal-Aid Buildings

**STATE OF ALASKA, DEPARTMENT OF MILITARY AND VETERAN AFFAIRS**

**Project Name:**

**Project No.:**

**Section 801. Applicable Law.**

*The Successful Contractor will comply with the following Applicable Laws. To view any referenced Laws or Statutes in their entirety please contact the Project Manager.*

**Section 802. Governing Regulations.**

This contract and the parties involved with this contract will comply with, the provisions of 32 CFR Part 33, Uniform Administrative Requirements for Grants and Cooperative Agreements, DoD Grant and Agreement Regulations (DoDGARS) (DoD 3210.6-R) as amended, Title 2 Code of Federal Regulations (CFR) Part 225, and NGR 5-1.

**Section 803. Nondiscrimination.**

This contract and the parties involved with this contract will comply with the following national policies prohibiting discrimination:

- A. On the basis of race, color or national origin, in Title VI of the Civil Rights Act of 1964 (42 U.S.C. Section 2000d et seq.), as implemented by DoD regulations at 32 CFR Part 195.
- B. On the basis of race, color or national origin, in Executive Order 11246 as implemented by Department of Labor regulations at 41 CFR Chapter 60.
- C. On the basis of sex or blindness, in Title IX of the Education Amendments of 1972 (20 U.S.C. Section 1681, et seq.), as implemented by DoD regulations at 32 CFR Part 196.
- D. On the basis of age, in The Age Discrimination Act of 1975 (42 U.S.C. Section 6101, et seq.), as implemented by Department of Health and Human Services regulations at 45 CFR Part 90.
- E. On the basis of handicap, in Section 504 of the Rehabilitation Act of 1973 (29 U.S.C. 794), as implemented by Department of Justice regulations at 28 CFR part 41 and DoD regulations at 32 CFR Part 56.

**Section 804. Lobbying.**

- A. The State covenants and agrees that it will not expend any funds appropriated by Congress to pay any person for influencing or attempting to influence an officer or employee of any agency, or a Member of Congress in connection with any of the following covered federal actions. The awarding of any federal contract; the making of any federal grant; the making of any federal loan; the entering into of any CA; and the extension, continuation, renewal, amendment, or modification of any Federal contract, grant, loan, or Cooperative Agreement.
- B. The Final Rule, New Restrictions on Lobbying, issued by the Office of Management and Budget and the Department of Defense (32 CFR Part 28) to implement the provisions of Section 319 of Public Law 101-121 (31 U.S.C. Section 1352) is incorporated by reference and the state agrees to comply with all the provisions thereof, including any amendments to the Interim Final Rule that may hereafter be issued.

**Section 805. Drug-Free work Place.**

This contract and the parties involved with this contract will comply with the requirements regarding drug-free workplace requirements in of 32 CFR Part 26, which implements Section 5151-5160 of the Drug-Free Workplace act of 1988 (Public Law 100-690, Title V, Subtitle D; 41 U.S.C. 701, et seq.).

**Section 806. Environmental Protection.**

- A.** The contractor and all parties, under this contract, agree that its performance under this Agreement shall comply with:
- i.** The requirements of Section 114 of the Clean Air Act (42 U.S.C. Section 7414);
  - ii.** Section 308 of the Federal Water Pollution Control Act (33 U.S.C. Section 1318), that relates generally to inspection, monitoring, entry reports, and information, and with all regulations and guidelines issued thereunder;
  - iii.** The Resources Conservation and Recovery Act (RCRA);
  - iv.** The Comprehensive Environmental Response, Compensation and Liabilities Act (CERCLA);
  - v.** The National Environmental Policy Act (NEPA);
  - vi.** The Solid Waste Disposal Act (SWDA);
  - vii.** The applicable provisions of the Clean Air Act (42 U.S.C. 7401, et seq.) and Clean Water Act (33 U.S.C. 1251, et seq.), as implemented by Executive Order 11738 and Environmental Protection Agency (EPA) rules at 40 CFR Part 31;
  - viii.** To identify any impact this award may have on the quality of the human environment and provide help as needed to comply with the National Environmental Policy Act (NEPA, at 42 U.S.C. 4321, et seq.) and any applicable federal, state or local environmental regulation.
- B.** In accordance with the EPA rules, the party further agrees to also identify to the awarding agency (***State of Alaska \ Department of Military and Veterans Affairs \ Facilities Management Office***) any impact this award may have on:
- i.** The quality of the human environment, and provide help the agency may need to comply with the National Environmental Policy Act (NEPA, at 42 U.S.C 4321, et seq.) and to prepare Environment Impact Statements or other required environmental documentation. In such cases, the recipient agrees to take no action that will have an adverse environmental impact (e.g., physical disturbance of a site such as breaking of ground) until the agency provides written notification of compliance with the environmental impact analysis process.
  - ii.** Flood-prone areas, and provide help the agency may need to comply with the National Flood Insurance Act of 1968 and Flood Disaster Protection Act of 1973 (42 U.S.C. 4001, et seq.), which require flood insurance, when available, for federally assisted construction or acquisition in flood-prone areas.
  - iii.** Coastal zones, and provide help the agency may need to comply with the Coastal Zone Management Act of 1972 (16 U.S.C. 1451, et seq.), concerning protection of U.S. coastal resources.
  - iv.** Coastal barriers, and provide help the agency may need to comply with the Coastal Barriers Resource Act (16 U.S.C. 3501 et seq.), concerning preservation of barrier resources.
  - v.** Any existing or proposed component of the National Wild and Scenic Rivers System, and provide help the agency may need to comply with the Wild and Scenic Rivers Act of 1968 (16 U.S.C. 1271 et seq.).
  - vi.** Underground sources of drinking water in areas that have an aquifer that is the sole or principal drinking water source, and provide help the agency may need to comply with the Safe Drinking Water Act (42 U.S.C 300H-3).

**Section 807. Use of United States Flag Carriers.**

- A. The contractor and the parties involved, under this contract, agree that travel supported by U.S. Government funds under this agreement shall use U.S.-flag air carriers (air carriers holding certificates under 49 U.S.C. 41102) for international air transportation of people and property to the extent that such service is available, in accordance with the International Air Transportation Fair Competitive Practices Act of 1974 (49 U.S.C. 40118) and the inter-operative guidelines issued by the Comptroller General of the United States in the March 31, 1981, amendment to Comptroller General Decision B138942.
- B. The contractor and the parties involved, under this contract, agree that it will comply with the Cargo Preference Act of 1954 (46 U.S.C. Chapter 553), as implemented by Department of Transportation regulation at 46 CFR 381.7, and 46 CFR 381.7(b).

**Section 808. Debarment and Suspension.**

This contract and the parties involved will comply with the requirements regarding debarment and suspension in Subpart C of the OMB guidance in 2 CFR Part 180, as implemented by the DoD in 2 CFR Part 1125. The State agrees to communicate the requirement to comply with Subpart C to persons at the next lower tier with whom the State enters into transactions that are “covered transactions” under Subpart B of 2 CFR part 180 and the DoD implementation in 2 CFR Part 1125.

**Section 809. Safety and Health Requirements.**

The contractor and the parties involved with this contract will comply with the provisions of the US Army Corps of Engineers EM 385-1-1 Safety and Health Requirements Manual.

**Section 810. Buy American Act.**

The State covenants and agrees that it will not expend any funds appropriated by Congress without complying with The Buy American Act (41 U.S.C.10a, et seq.). The Buy American Act gives preference to domestic end products and domestic construction material. In addition, the Memorandum of Understanding between the United States of America and the European Economic Community (EEC) on Government Procurement, and the North American Free Trade Agreement (NAFTA), provide that EEC and NAFTA end products and construction materials are exempted from application of the Buy American Act.

**Section 811. Uniform Relocation Assistance and real Property Acquisition Policies**

The State covenants and agrees that it will comply with CFR 49 part 24, which implements the Uniform Relocation Assistance and Real Property Acquisition Policies Act of 1970 (42 U.S.C. Section 4601 et seq.) and provides for fair and equitable treatment of persons displaced by federally assisted programs or persons whose property is acquired as a result of such programs.

**Section 812. Copeland “Anti-Kickback” Act.**

The State and the contractor and all parties involved with this contract covenants and agrees that it will comply with the Copeland “Anti-Kickback” Act (18 U.S.C. Section 874) as supplemented in Department of Labor regulations (29 CFR Part 3). As applied to this agreement, the Copeland “Anti-Kickback” Act makes it unlawful to induce, by force, intimidation, threat of procuring dismissal from employment, or otherwise, any person employed in the construction or repair of public buildings or public works, financed in whole or in part by the United States, to give up any part of the compensation to which that person is entitled under a contract of employment.

### **Section 813. Contract Work Hours and Safety Standards Act.**

The State and the contractor and all parties involved with this contract covenants and agrees that it will comply with Sections 103 and 107 of the Contract Work Hours and Safety Standards Act (40 U.S.C. Sections 3701-3708) as supplemented by Department of Labor regulations (29 CFR Part 5). As applied to this agreement, the Contract Work Hours and Safety Standards Act specifies that no laborer or mechanic doing any part of the work contemplated by this agreement shall be required or permitted to work more than 40 hours in any workweek unless paid for all additional hours at not less than 1.5 times the basic rate of pay.

### **Section 814. Central Contractor Registration and Universal Identifier Requirements.**

The contractor and all parties involved with this contract agree to comply with the Central Contractor Registration and Universal Identifier Requirements as indicated below:

#### **A. Requirement for Central Contractor Registration (CCR)**

Unless you are exempted from this requirement under 2 CFR 25.110, you as the recipient must maintain the currency of your information in the CCR until you submit the final financial report required under this award or receive the final payment, whichever is later. This requires that you review and update the information at least annually after the initial registration, and more frequently if required by changes in your information or another award term.

#### **B. Requirement for Data Universal Numbering System (DUNS) Numbers**

If you are authorized to make sub awards under this award, you:

- i. Must notify potential sub-recipients that no entity (see definition in paragraph C of this award term) may receive a sub-award from you unless the entity has provided its DUNS number to you.
- ii. May not make a sub-award to an entity unless the entity has provided its DUNS number to you.

#### **C. Definitions**

For purposes of this award term:

- i. Central Contractor Registration (CCR) means the Federal repository into which an entity must provide information required for the conduct of business as a recipient. Additional information about registration procedures may be found at the [www.sam.gov](http://www.sam.gov) Internet site.
- ii. Data Universal Numbering System (DUNS) number means the nine-digit number established and assigned by Dun and Bradstreet, Inc. (D&B) to uniquely identify business entities. A DUNS number may be obtained from D&B by telephone (currently 866-705-5711) or the Internet (currently at <http://fedgov.dnb.com/webform>).
- iii. Entity, as it is used in this award term, means all of the following, as defined at 2 CFR part 25, subpart C:
  - a. A Governmental organization, which is a State, local government, or Indian Tribe;
  - b. A foreign public entity;
  - c. A domestic or foreign nonprofit organization;
  - d. A domestic or foreign for-profit organization; and
  - e. A Federal agency, but only as a sub-recipient under an award or sub-award to a non-Federal entity.
- iv. Sub-award:
  - a. This term means a legal instrument to provide support for the performance of any portion of the substantive project or program for

- which you received this award and that you as the recipient award to an eligible sub-recipient.
- b. The term does not include your procurement of property and services needed to carry out the project or program (for further explanation, see **Sec. ---.210** of the attachment to OMB Circular A-133, "Audits of States, Local Governments, and Non-Profit Organizations").
- c. A sub-award may be provided through any legal agreement, including an agreement that you consider a contract.
- v. Sub-recipient means an entity that:
  - a. Receives a sub-award from you under this award; and
  - b. Is accountable to you for the use of the Federal funds provided by the sub-award.

## Section 815. Reporting Sub-awards and Executive Compensation

The contractor agrees to comply with the Reporting Sub-awards and Executive Compensation requirements indicated below:

### A. Reporting of first-tier sub-awards

- i. Applicability. Unless you are exempt as provided in paragraph d. of this award term, you must report each action that obligates \$25,000 or more in Federal funds that does not include Recovery funds (as defined in section 1512(a)(2) of the American Recovery and Reinvestment Act of 2009, Pub. L. 111-5) for a sub-award to an entity (see definitions in paragraph e. of this award term).
- ii. Where and when to report.
  - a. You must report each obligating action described in paragraph a.1. of this award term to <http://www.fsrs.gov>.
  - b. For sub-award information, report no later than the end of the month following the month in which the obligation was made. (For example, if the obligation was made on November 7, 2012, the obligation must be reported by no later than December 31, 2012).
- iii. What to report. You must report the information about each obligating action that the submission instructions posted at <http://www.fsrs.gov> specify.

### B. Reporting Total Compensation of Recipient Executives.

- i. Applicability and what to report. You must report total compensation for each of your five most highly compensated executives for the preceding completed fiscal year, if—
  - a. the total Federal funding authorized to date under this award is \$25,000 or more;
  - b. in the preceding fiscal year, you received—
    - i) 80 percent or more of your annual gross revenues from Federal procurement contracts (and subcontracts) and Federal financial assistance subject to the Transparency Act, as defined at 2 CFR 170.320 (and sub-awards); and,
    - ii) \$25,000,000 or more in annual gross revenues from Federal procurement contracts (and subcontracts) and Federal financial assistance subject to the Transparency Act, as defined at 2 CFR 170.320 (and sub-awards); and,
    - a) The public does not have access to information about the compensation of the executives through periodic reports filed under section 13(a) or 15(d) of the Securities Exchange Act of 1934 (15 U.S.C. 78m(a), 78o(d)) or section 6104 of the Internal Revenue Code of 1986. (To determine if the public has access to the compensation information, see the U.S. Security and Exchange

Commission total compensation filings at <http://www.sec.gov/answers/execomp.htm>.)

- ii. Where and when to report. You must report executive total compensation described in paragraph b.1. of this award term:
  - a. As part of your registration profile at <http://www.ccr.gov>.
  - b. By the end of the month following the month in which this award is made, and annually thereafter.

### **C. Reporting of Total Compensation of Sub-recipient Executives**

- i. Applicability and what to report. Unless you are exempt as provided in paragraph d. of this award term, for each first-tier sub-recipient under this award, you shall report the names and total compensation of each of the sub-recipient's five most highly compensated executives for the sub-recipient's preceding completed fiscal year, if—
  - a. in the sub-recipient's preceding fiscal year, the sub-recipient received--
    - i) 80 percent or more of its annual gross revenues from Federal procurement contracts (and subcontracts) and Federal financial assistance subject to the Transparency Act, as defined at 2 CFR 170.320 (and sub-awards); and
    - ii) \$25,000,000 or more in annual gross revenues from Federal procurement contracts (and subcontracts), and Federal financial assistance subject to the Transparency Act (and sub-awards); and
    - iii) The public does not have access to information about the compensation of the executives through periodic reports filed under section 13(a) or 15(d) of the Securities Exchange Act of 1934 (15 U.S.C. 78m(a), 78o(d)) or section 6104 of the Internal Revenue Code of 1986. (To determine if the public has access to the compensation information, see the U.S. Security and Exchange Commission total compensation filings at <http://www.sec.gov/answers/execomp.htm>.)
- ii. Where and when to report. You must report sub-recipient executive total compensation described in paragraph c.1. of this award term:
  - a. To the recipient.
  - b. By the end of the month following the month during which you make the sub-award. For example, if a sub-award is obligated on any date during the month of October of a given year (i.e., between October 1 and 31), you must report any required compensation information of the sub-recipient by November 30 of that year.

### **D. Exemptions**

- i. If, in the previous tax year, you had gross income, from all sources, under \$300,000, you are exempt from the requirements to report:
- ii. Sub-awards; and
  - a. The total compensation of the five most highly compensated executives of any sub-recipient.

### **E. Definitions. For purposes of this award term:**

- i. Entity means all of the following, as defined in 2 CFR part 25:
  - a. A Governmental organization, which is a State, local government, or Indian tribe;
  - b. A foreign public entity;
  - c. A domestic or foreign nonprofit organization;
  - d. A domestic or foreign for-profit organization;
  - e. A Federal agency, but only as a sub-recipient under an award or sub-award to a non-Federal entity.
- ii. Executive means officers, managing partners, or any other employees in management positions.
- iii. Sub-award:
  - a. This term means a legal instrument to provide support for the performance of any portion of the substantive project or program for which you received this award and that you as the recipient award to an eligible sub-recipient.

- b. The term does not include your procurement of property and services needed to carry out the project or program (for further explanation, see Sec. --- .210 of the attachment to OMB Circular A-133, "Audits of States, Local Governments, and Non-Profit Organizations").
- iv. Sub-recipient means an entity that:
  - a. Receives a sub-award from you (the recipient) under this award; and
  - b. Is accountable to you for the use of the Federal funds provided by the sub-award.
- v. Total compensation means the cash and noncash dollar value earned by the executive during the recipient's or sub-recipient's preceding fiscal year and includes the following (for more information see 17 CFR 229.402(c)(2)):
  - a. Salary and bonus.
  - b. Awards of stock, stock options, and stock appreciation rights. Use the dollar amount recognized for financial statement reporting purposes with respect to the fiscal year in accordance with the Statement of Financial Accounting Standards No. 123 (Revised 2004) (FAS 123R), Shared Based Payments.
  - c. Earnings for services under non-equity incentive plans. This does not include group life, health, hospitalization or medical reimbursement plans that do not discriminate in favor of executives, and are available generally to all salaried employees.
  - d. Change in pension value. This is the change 'In present value of defined benefit and actuarial pension plans.
  - e. Above-market earnings on deferred compensation which is not tax-qualified.
  - f. Other compensation, if the aggregate value of all such other compensation (e.g. severance, termination payments, value of life insurance paid on behalf of the employee, perquisites or property) for the executive exceeds \$10,000.

**Contractor Acknowledgement and Acceptance:**

---

**Contractor Business  
Entity Name**

---

**Signature – Authorized Representative**

---

**Date**

## **HELPFUL INFORMATION FOR REGISTRATION:**

### **SYSTEM FOR AWARD MANAGEMENT (URL: <https://www.sam.gov>)**

Federal regulations require Vendors to be registered in the System for Award Management (SAM) in order to receive awards and payments on federal contracts. (FAR 52.204-7). SAM is a composite procurement system that replaces several government legacy systems, including the Central Contractor Registry (CCR), and serves as a common source of vendor data for government agencies. Registration in SAM is free, and extensive help files are available on the site to assist you with the registration process. SAM registration provides your company the added benefit of being visible to federal, state, and local agencies, as well as other contractors, searching for the products and services your company has to offer.

SAM is maintained by the General Services Administration, but personalized assistance with registration and other government procurement related matters is available through the nationwide network of Procurement Technical Assistance Centers or "PTACs." To find the PTAC office nearest you, visit the national PTAC website at: <http://www.aptac-us.org>. You can also find a listing of PTAC offices by state on the Defense Logistics Agency small business website at the following URL: <http://www.dla.mil/SmallBusiness/Pages/ptap.aspx>.

In Alaska, contact the Alaska Procurement Technical Assistance Center via their website at <http://www.ptacalaska.org>, by calling (907) 274-7232 in Anchorage, or via their statewide toll free number at 1-(800) 478-7232. Alaska PTAC staff will assist you with your SAM registration and can answer any other questions you have regarding federal, state, or local procurement opportunities and requirements.

#### 1) Vendors registered in SAM:

Please provide your business name, Data Universal Numbering System (DUNS®) number, Tax ID, and DoD issued CAGE code to enable us to pull your information for our records.

#### 2) Vendors **not** registered in SAM:

You will first need to obtain a DUNS® number from Dun & Bradstreet (DnB) before registering. A DUNS® number is required for SAM registration and is free for Vendors pursuing federal contracts. You can apply for a DUNS® number online through the DnB website at <http://www.dnb.com>; or by using the webform located at <https://fedgov.dnb.com/webform>. Issuance and activation of a DUNS® number is usually completed within 24 hours. If you need assistance with obtaining a DUNS® number, please contact your local PTAC office.

See the attached User Guide for detailed instructions on how to register your company in SAM.

---

**SECTION 00800**  
**SUPPLEMENTARY CONDITIONS**  
**MODIFICATIONS TO THE GENERAL CONDITIONS**  
**(DoD FEDERALLY FUNDED CONTRACTS)**

The following supplements modify, change, delete from, add to the "General Conditions of the Construction Contract for Buildings", revised December, 2011 (c) 4/96. Where any article of the General Conditions is modified, or and Paragraph, Subparagraph, or Clause thereof is modified or deleted by these Supplementary Conditions, the unaltered provisions of that Article, Paragraph, Subparagraph, of Clause shall remain in effect.

**SC-1-DEFINITIONS**

At General Conditions Article 1, add the following definitions:

**CFR:** Initials that stand for the Code of Federal Regulations.

**OWNER:** The State of Alaska.

**SC-5.4.1 – INSURANCE REQUIREMENTS**

At General Condition Article 5.4.1, delete the second to the last sentence and replace with the following: "The delivery to the DEPARTMENT of a written notice in accordance with the policy provisions is required before cancellation of any coverage or reduction in any limits of liability."

**SC-5.4.2a – WORKERS COMPENSATION INSURANCE**

At General Condition Article 5.4.2a, delete paragraph "a" in its entirety and replace with the following:

- "a. Workers' Compensation Insurance: The Contractor shall provide and maintain, for all employees of the Contractor engaged in work under this contract, Workers' Compensation Insurance as required by AS 23.30.045. The Contractor shall be responsible for Workers' Compensation Insurance for any subcontractor who provides services under this contract. Coverage shall include:
1. Waiver of subrogation against the State.
  2. Employer's Liability Protection in the amount of \$500,000 each accident / \$500,000 each disease.
  3. If the Contractor directly utilizes labor outside of the State of Alaska in the prosecution of the work, "Other States" endorsement shall be required as a condition of the contract.
  4. Whenever the work involves activity on or about navigable waters, the Workers' Compensation policy shall contain a United States Longshoreman's and Harbor Worker's Act endorsement, and when appropriate, a Maritime Employer's Liability (Jones Act) endorsement with a minimum limit of \$1,000,000."

**SC-5.4.2d-BUILDERS RISK INSURANCE**

At General Conditions Article 5.4.2d, delete the subsection in its entirety.

## **SC- 6.5 MATERIALS AND EQUIPMENT**

Add the following sub-paragraph at the end of the existing text:

### **6.5.1. "Buy American Act. (Federal-Aid Contracts)**

- a. The Contractor agrees that they will not expend any funds appropriated by Congress without complying with The Buy American Act (41 U.S.C.10a et seq.). The Buy American Act gives preference to domestic end products and domestic construction material.
- b. **Buy American Certificate.** Execution and submission of the Buy American Certificate Form 25D-061, is required. If there are no exceptions to be listed on the certificate, the bidder shall enter "NONE" on the first line."

## **SC-6.9–SUBSTITUTES OR "OR-EQUAL" ITEMS**

In Paragraph 6.9.5, delete "Document 01630 – Product Options and Substitutions" and replace with "Document 01 60 00 – Material and Equipment."

## **SC-6.13–SUBCONTRACTORS**

Add the following paragraph:

"6.13.7 The CONTRACTOR may, without penalty, replace a Subcontractor who:

1. Fails to comply with the licensing and registration requirements of AS 08.18;
2. Fails to obtain or maintain a valid Alaska Business License;
3. Files for bankruptcy or becomes insolvent;
4. Fails to execute a subcontract or performance of the work for which the Subcontractor was listed, and the CONTRACTOR has acted in good faith;
5. Fails to obtain bonding acceptable to the DEPARTMENT;
6. Fails to obtain insurance acceptable to the DEPARTMENT;
7. Fails to perform subcontract work for which the Subcontractor was listed;
8. Must be replaced to meet the CONTRACTOR'S required state or federal affirmative action requirements.
9. Refuses to agree to abide by the CONTRACTOR'S labor agreement; or
10. Is determined by the DEPARTMENT to be not responsible.

In addition to the circumstances described above, a Contractor may in writing request permission from the Department to add a new Subcontractor or replace a listed Subcontractor. The DEPARTMENT will approve the request if it determines in writing that allowing the addition or replacement is in the best interest of the state.

The contractor shall submit a written request to add a new Subcontractor or replace a listed Subcontractor to the Contracting Officer a minimum of five working days prior to the date the new Subcontractor is scheduled to begin work on the construction site. The request must state the basis for the request and include supporting documentation acceptable to the Contracting Officer.

If a CONTRACTOR violates this article, the Contracting Officer may:

1. Cancel the Contract after Award without any damages accruing to the DEPARTMENT; or
2. After notice and hearing, assess a penalty on the bidder in an amount not exceeding 10 percent of the value of the subcontract at issue.”

### **SC-7.12–APPLICABLE ALASKA PREFERENCES**

At General Condition Article 7.12, delete the text of this article in its entirety.

### **SC-7.13–WAGES AND HOURS OF LABOR**

Add new General Conditions Article 7.13.4 as follows:

- 7.13.4.** Upon completion of all work, the primary contractor shall file with the Department of Labor a “Notice of Completion Form” together with payment of any additional filing fees owed due to increased contract amounts. Within 30 days after the Department of Labor’s receipt of the primary contractor’s notice of completion, the Department of Labor shall inform the DEPARTMENT of the amount, if any, to be withheld from the final payment.

### **SC-11.8–DELAY DAMAGES**

At General Condition Article 11.8, add the following paragraphs:

The CONTRACTOR understands that if completion of the items of work identified in this contract is not attained by the applicable Substantial and/or Final Completion Dates – as the case may be – the DEPARTMENT will suffer damages which are difficult to determine. Consequently, this contract provides for an assessment of liquidated damages, which is a reasonable forecast of the damages likely to occur in the event of breach under differing circumstances.

The following are different circumstances or scenarios where Liquidated Damages will be assessed. Liquidated Damages arising under more than one circumstance identified below are cumulative; CONTRACTOR is liable for all liquidated damage accruing under this contract. DEPARTMENT may recover these damages from retained progress payments or from payment by CONTRACT or its surety.

- 11.8.1** Failure to Meet Substantial Completion Date. For each calendar day that the work is not Substantially Complete after the expiration of the Contract Time or the Substantial Completion Date has passed, the DEPARTMENT shall deduct **One Hundred Fifty Dollars** (\$150) from progress payments.
- 11.8.2** Failure to Meet Final Completion Date. The Final completion date shall be defined as the date 60 calendar days following the substantial completion date. For each calendar day that the work is substantially complete, but the project is not at Final Completion, after the Final Completion Date has passed, the DEPARTMENT shall deduct **Fifty Dollars** (\$50.00) from progress payments.

- 11.8.3** If no money is due the CONTRACTOR, the DEPARTMENT shall have the right to recover these sums from the CONTRACTOR, from the Surety, or from both. These are liquidated damages and not penalties. These charges shall reimburse the DEPARTMENT for its additional expenses incurred due to CONTRACTOR'S failure to complete the work within the time specified.
- 11.8.4** Permitting the CONTRACTOR to continue and finish the work or any part of it after the Contract time has elapsed or the completion date has passed does not waive the DEPARTMENT'S rights to collect liquidated damages under this section.

### **SC-15.1-NOTIFICATION**

In Paragraph 15.1.2, delete "Section 01310" and replace with "Section 01 32 00."

**END OF SECTION**

## STATE LABORERS' AND MECHANICS' MINIMUM RATES OF PAY

State wage rates can be obtained at <http://www.labor.state.ak.us/lss/pamp600.htm>. Use the State wage rates that are in effect 10 days before Bid Opening. The Department will include a paper copy of the State wage rates in the signed Contract.

## FEDERAL WAGE RATES

Federal wage rates can be obtained at <http://www.wdol.gov/dba.aspx#0> for the State of Alaska. Use the federal wage rates that are in effect 10 days before Bid Opening. The Department will include a paper copy of the federal wage rates in the signed Contract.

**SECTION 00800**  
**SUPPLEMENTARY CONDITIONS**  
**MODIFICATIONS TO THE GENERAL CONDITIONS**  
**(DoD FEDERALLY FUNDED CONTRACTS)**

The following supplements modify, change, delete from, add to the "General Conditions of the Construction Contract for Buildings", revised December, 2011 (c) 4/96. Where any article of the General Conditions is modified, or and Paragraph, Subparagraph, or Clause thereof is modified or deleted by these Supplementary Conditions, the unaltered provisions of that Article, Paragraph, Subparagraph, of Clause shall remain in effect.

**SC-1-DEFINITIONS**

At General Conditions Article 1, add the following definitions:

**CFR:** Initials that stand for the Code of Federal Regulations.

**OWNER:** The State of Alaska.

**SC-5.4.1 – INSURANCE REQUIREMENTS**

At General Condition Article 5.4.1, delete the second to the last sentence and replace with the following: "The delivery to the DEPARTMENT of a written notice in accordance with the policy provisions is required before cancellation of any coverage or reduction in any limits of liability."

**SC-5.4.2a – WORKERS COMPENSATION INSURANCE**

At General Condition Article 5.4.2a, delete paragraph "a" in its entirety and replace with the following:

- "a. Workers' Compensation Insurance: The Contractor shall provide and maintain, for all employees of the Contractor engaged in work under this contract, Workers' Compensation Insurance as required by AS 23.30.045. The Contractor shall be responsible for Workers' Compensation Insurance for any subcontractor who provides services under this contract. Coverage shall include:
1. Waiver of subrogation against the State.
  2. Employer's Liability Protection in the amount of \$500,000 each accident / \$500,000 each disease.
  3. If the Contractor directly utilizes labor outside of the State of Alaska in the prosecution of the work, "Other States" endorsement shall be required as a condition of the contract.
  4. Whenever the work involves activity on or about navigable waters, the Workers' Compensation policy shall contain a United States Longshoreman's and Harbor Worker's Act endorsement, and when appropriate, a Maritime Employer's Liability (Jones Act) endorsement with a minimum limit of \$1,000,000."

**SC-5.4.2d-BUILDERS RISK INSURANCE**

At General Conditions Article 5.4.2d, delete the subsection in its entirety.

## **SC- 6.5 MATERIALS AND EQUIPMENT**

Add the following sub-paragraph at the end of the existing text:

### **6.5.1. "Buy American Act. (Federal-Aid Contracts)**

- a. The Contractor agrees that they will not expend any funds appropriated by Congress without complying with The Buy American Act (41 U.S.C.10a et seq.). The Buy American Act gives preference to domestic end products and domestic construction material.
- b. **Buy American Certificate.** Execution and submission of the Buy American Certificate Form 25D-061, is required. If there are no exceptions to be listed on the certificate, the bidder shall enter "NONE" on the first line."

## **SC-6.9–SUBSTITUTES OR “OR-EQUAL” ITEMS**

In Paragraph 6.9.5, delete “Document 01630 – Product Options and Substitutions” and replace with “Document 01 60 00 – Material and Equipment.”

## **SC-6.13–SUBCONTRACTORS**

Add the following paragraph:

“6.13.7 The CONTRACTOR may, without penalty, replace a Subcontractor who:

1. Fails to comply with the licensing and registration requirements of AS 08.18;
2. Fails to obtain or maintain a valid Alaska Business License;
3. Files for bankruptcy or becomes insolvent;
4. Fails to execute a subcontract or performance of the work for which the Subcontractor was listed, and the CONTRACTOR has acted in good faith;
5. Fails to obtain bonding acceptable to the DEPARTMENT;
6. Fails to obtain insurance acceptable to the DEPARTMENT;
7. Fails to perform subcontract work for which the Subcontractor was listed;
8. Must be replaced to meet the CONTRACTOR’S required state or federal affirmative action requirements.
9. Refuses to agree to abide by the CONTRACTOR’S labor agreement; or
10. Is determined by the DEPARTMENT to be not responsible.

In addition to the circumstances described above, a Contractor may in writing request permission from the Department to add a new Subcontractor or replace a listed Subcontractor. The DEPARTMENT will approve the request if it determines in writing that allowing the addition or replacement is in the best interest of the state.

The contractor shall submit a written request to add a new Subcontractor or replace a listed Subcontractor to the Contracting Officer a minimum of five working days prior to the date the new Subcontractor is scheduled to begin work on the construction site. The request must state the basis for the request and include supporting documentation acceptable to the Contracting Officer.

If a CONTRACTOR violates this article, the Contracting Officer may:

1. Cancel the Contract after Award without any damages accruing to the DEPARTMENT; or
2. After notice and hearing, assess a penalty on the bidder in an amount not exceeding 10 percent of the value of the subcontract at issue.”

### **SC-7.12–APPLICABLE ALASKA PREFERENCES**

At General Condition Article 7.12, delete the text of this article in its entirety.

### **SC-7.13–WAGES AND HOURS OF LABOR**

Add new General Conditions Article 7.13.4 as follows:

- 7.13.4.** Upon completion of all work, the primary contractor shall file with the Department of Labor a “Notice of Completion Form” together with payment of any additional filing fees owed due to increased contract amounts. Within 30 days after the Department of Labor’s receipt of the primary contractor’s notice of completion, the Department of Labor shall inform the DEPARTMENT of the amount, if any, to be withheld from the final payment.

### **SC-11.8–DELAY DAMAGES**

At General Condition Article 11.8, add the following paragraphs:

The CONTRACTOR understands that if completion of the items of work identified in this contract is not attained by the applicable Substantial and/or Final Completion Dates – as the case may be – the DEPARTMENT will suffer damages which are difficult to determine. Consequently, this contract provides for an assessment of liquidated damages, which is a reasonable forecast of the damages likely to occur in the event of breach under differing circumstances.

The following are different circumstances or scenarios where Liquidated Damages will be assessed. Liquidated Damages arising under more than one circumstance identified below are cumulative; CONTRACTOR is liable for all liquidated damage accruing under this contract. DEPARTMENT may recover these damages from retained progress payments or from payment by CONTRACT or its surety.

- 11.8.1** Failure to Meet Substantial Completion Date. For each calendar day that the work is not Substantially Complete after the expiration of the Contract Time or the Substantial Completion Date has passed, the DEPARTMENT shall deduct **One Hundred Fifty Dollars** (\$150) from progress payments.
- 11.8.2** Failure to Meet Final Completion Date. The Final completion date shall be defined as the date 60 calendar days following the substantial completion date. For each calendar day that the work is substantially complete, but the project is not at Final Completion, after the Final Completion Date has passed, the DEPARTMENT shall deduct **Fifty Dollars** (\$50.00) from progress payments.

- 11.8.3** If no money is due the CONTRACTOR, the DEPARTMENT shall have the right to recover these sums from the CONTRACTOR, from the Surety, or from both. These are liquidated damages and not penalties. These charges shall reimburse the DEPARTMENT for its additional expenses incurred due to CONTRACTOR'S failure to complete the work within the time specified.
- 11.8.4** Permitting the CONTRACTOR to continue and finish the work or any part of it after the Contract time has elapsed or the completion date has passed does not waive the DEPARTMENT'S rights to collect liquidated damages under this section.

### **SC-15.1-NOTIFICATION**

In Paragraph 15.1.2, delete "Section 01310" and replace with "Section 01 32 00."

**END OF SECTION**

## STATE LABORERS' AND MECHANICS' MINIMUM RATES OF PAY

State wage rates can be obtained at <http://www.labor.state.ak.us/lss/pamp600.htm>. Use the State wage rates that are in effect 10 days before Bid Opening. The Department will include a paper copy of the State wage rates in the signed Contract.

## FEDERAL WAGE RATES

Federal wage rates can be obtained at <http://www.wdol.gov/dba.aspx#0> for the State of Alaska. Use the federal wage rates that are in effect 10 days before Bid Opening. The Department will include a paper copy of the federal wage rates in the signed Contract.

\*\*\*END of ITB\*\*\*