



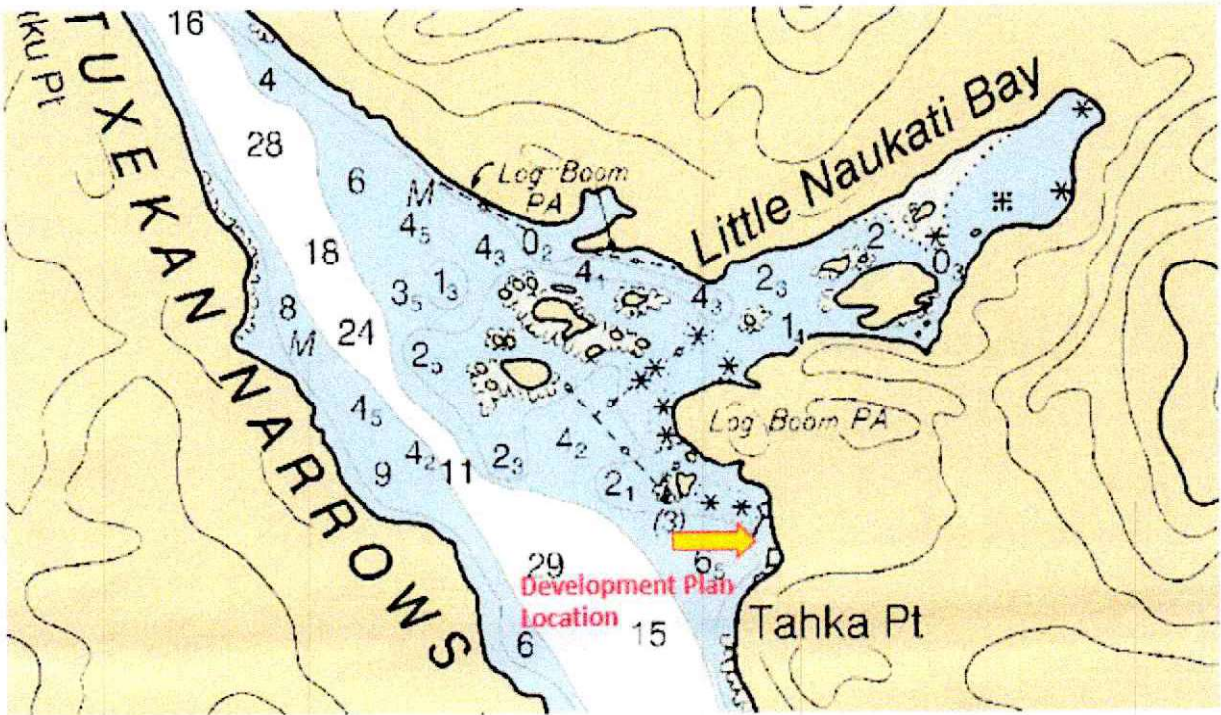

Site plan drawing
Approx Location

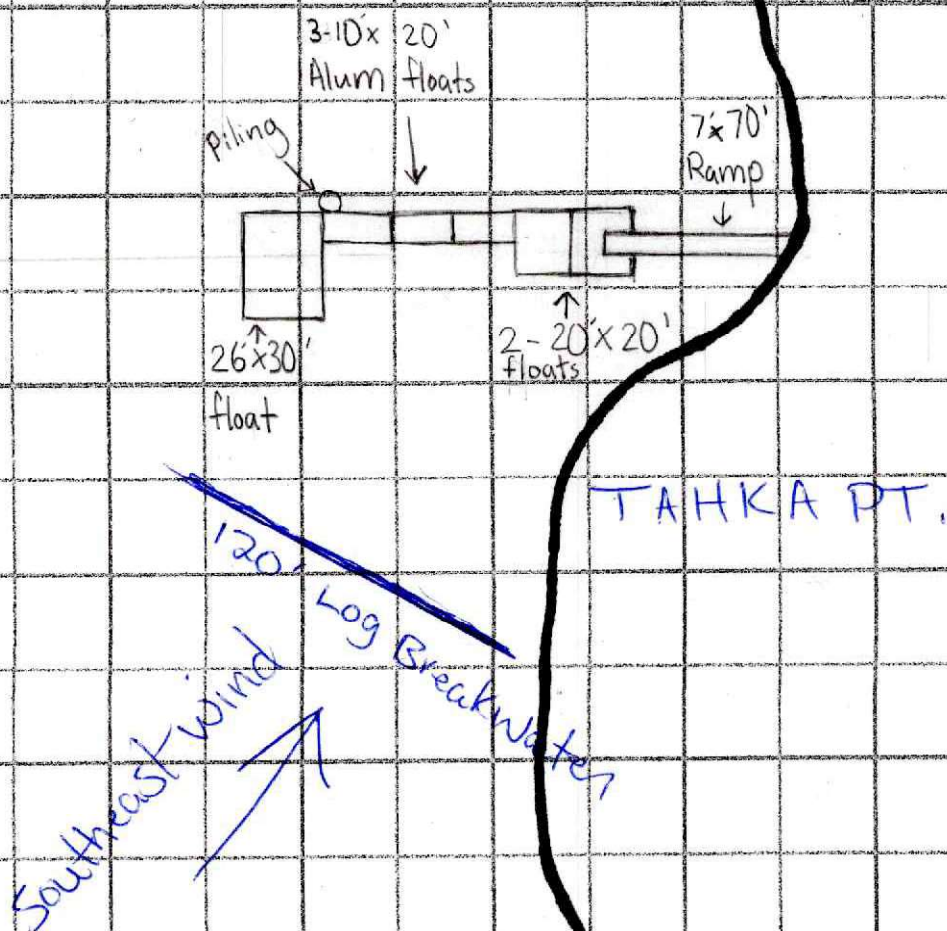

Breakwater NW

SE

SW


NW

Dock Complex Coordinates:
 NE Corner: 55°52.198' N, 133°13.014' W
 SE Corner: 55°52.183' N, 133°13.004' W
 SW Corner: 55°52.168' N, 133°13.055' W
 NW Corner: 55°52.193' N, 133°13.077' W

Log Breakwater Coordinates:
 NW End: 55°52.139' N, 133°13.117' W
 SE End: 55°52.126' N, 133°13.090' W

SE

NE

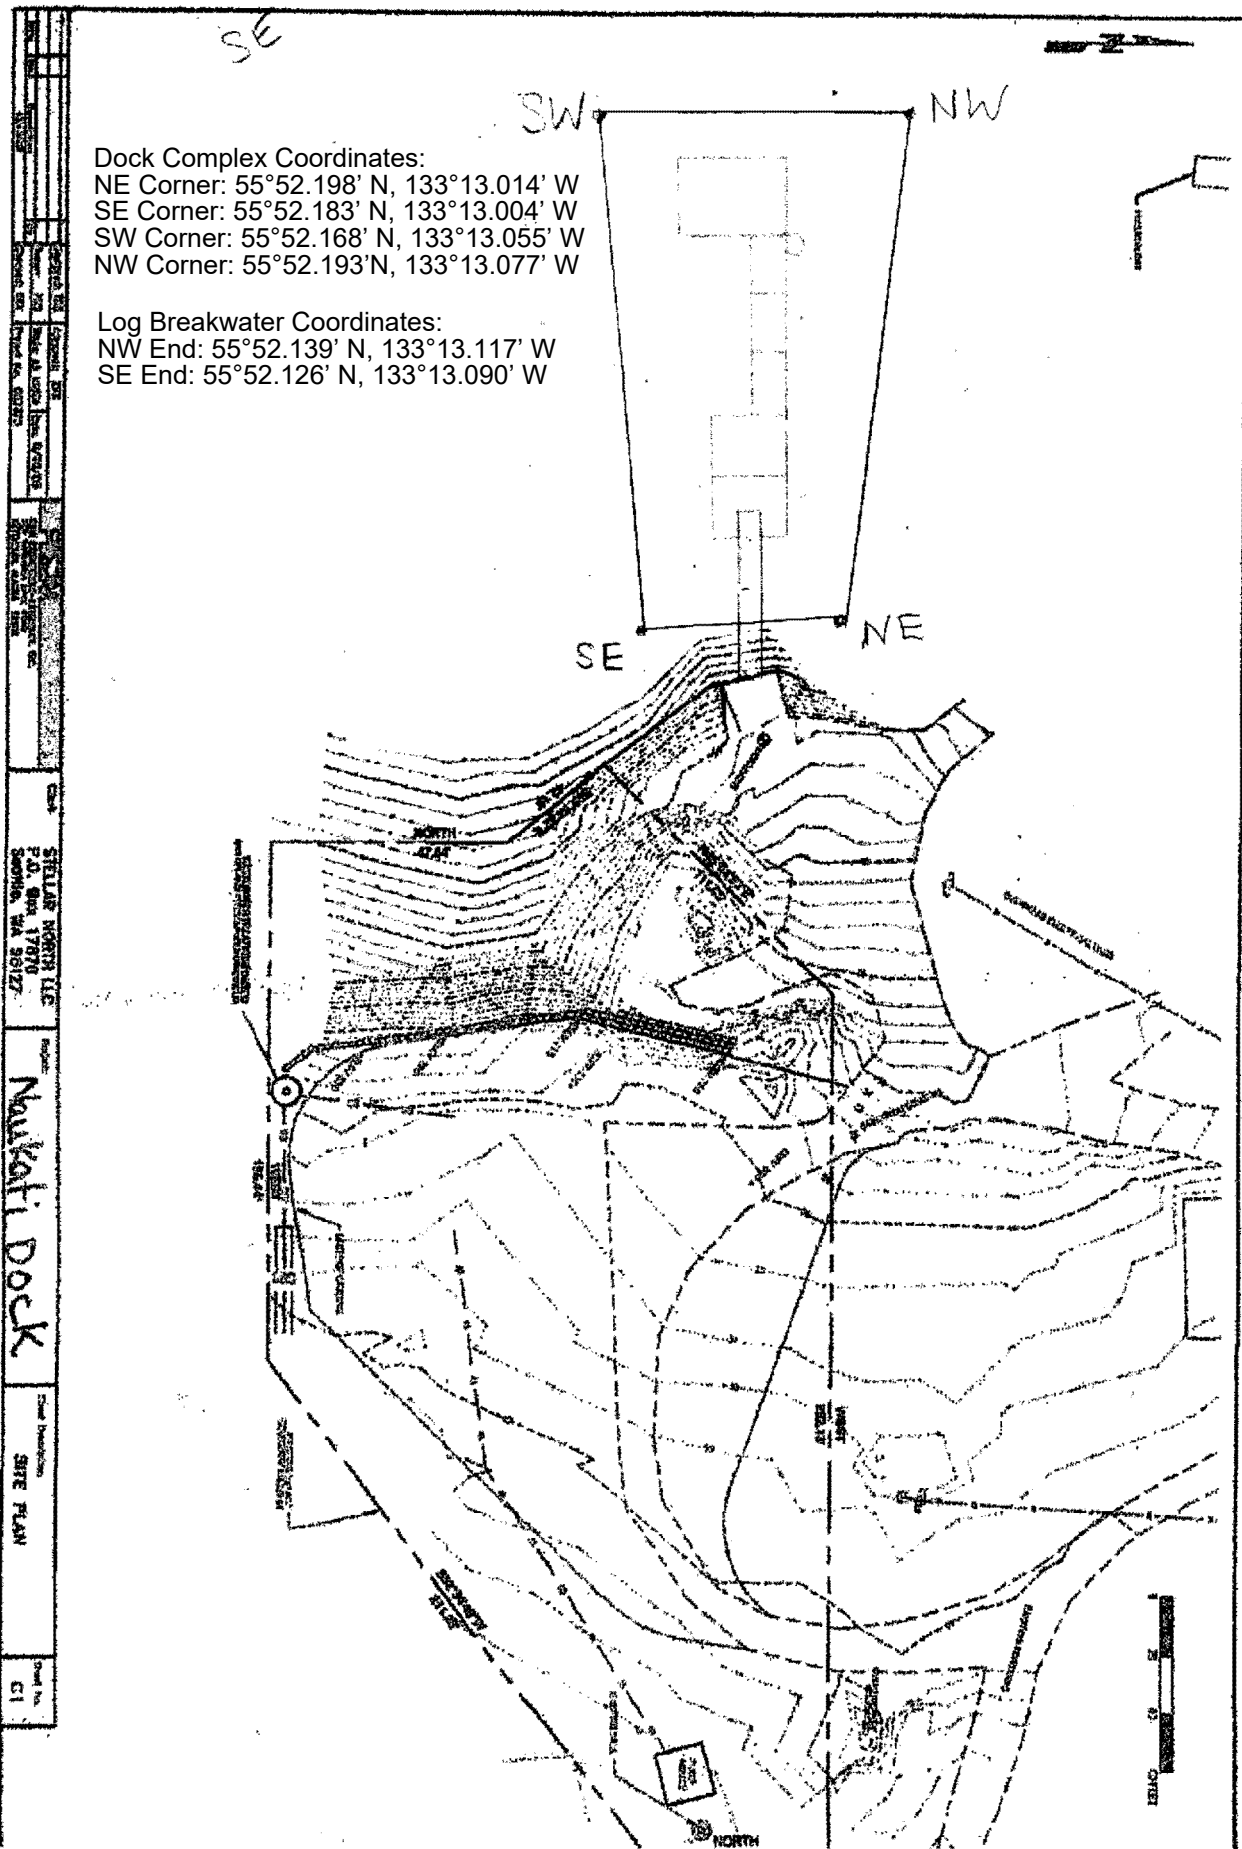

Client: STILWELL NORTH LLC P.O. Box 17070 Snohomish, WA 98297	Project: Naukati Dock	Scale: 1" = 100'	Sheet: 1 of 1
Drawn by: [blank]	Checked by: [blank]	Approved by: [blank]	Date: [blank]
Project: Naukati Dock	Site Plan	Sheet: 1 of 1	Drawn by: [blank]
Project: Naukati Dock	Site Plan	Sheet: 1 of 1	Drawn by: [blank]