

DEPARTMENT OF NATURAL RESOURCES TRUST LAND OFFICE

FAHRENKAMP CENTER PARKING LOT EXPANSION 1423 PEGER ROAD FAIRBANKS, ALASKA

PROJECT SUMMARY:

THE OBJECTIVE OF THIS PROJECT IS TO CONSTRUCT A NEW PARKING LOT AT THE FAHRENKAMP CENTER AT 1423 PEGER ROAD IN FAIRBANKS, ALASKA AND PROVIDE ASSOCIATED SITE LIGHTING AND HEADBOLT HEATER PLUG-IN OUTLETS.

BASE BID WORK INCLUDES


- **CLEARING AND GRUBBING**
- REMOVAL OF CONCRETE SIDEWALK
- EXCAVATE UNSUITABLE MATERIAL
- BACKFILL PARKING LOT WITH SUBBASE AND BASE COURSE MATERIAL
- INSTALL CHAIN LINK FENCE AND GATE
- INSTALL BOLLARDS AND SIGNS
- **INSTALL SITE LIGHTING**
- INSTALL HEADBOLT HEATER PLUG-INS

ADDITIVE ALTERNATE 1 WORK INCLUDES:

 PAVE PARKING LOT AREA WITH HOT MIX ASPHALT • PARKING LOT STRIPING

DRAWING INDEX						
DESCRIPTION	SHEET NO.					
COVER SHEET & DRAWING INDEX	G1					
GENERAL NOTES, LEGEND, ABBREVIATIONS, & SPECIFICATIONS	G2					
EXISTING SITE & DEMOLITION PLAN	C1					
PROPOSED SITE & GRADING PLAN	C2					
SITE SECTION & DETAILS	C3					
ELECTRICAL LEGEND, SCHEDULES AND DETAILS	E1					
ELECTRICAL SITE PLAN	E2					
ELECTRICAL DETAILS AND ONE-LINE	E3					
ELECTRICAL SPECIFICATIONS	E4					

CONSTRUCTION DRAWINGS ISSUE DATE: MAY 17, 2018

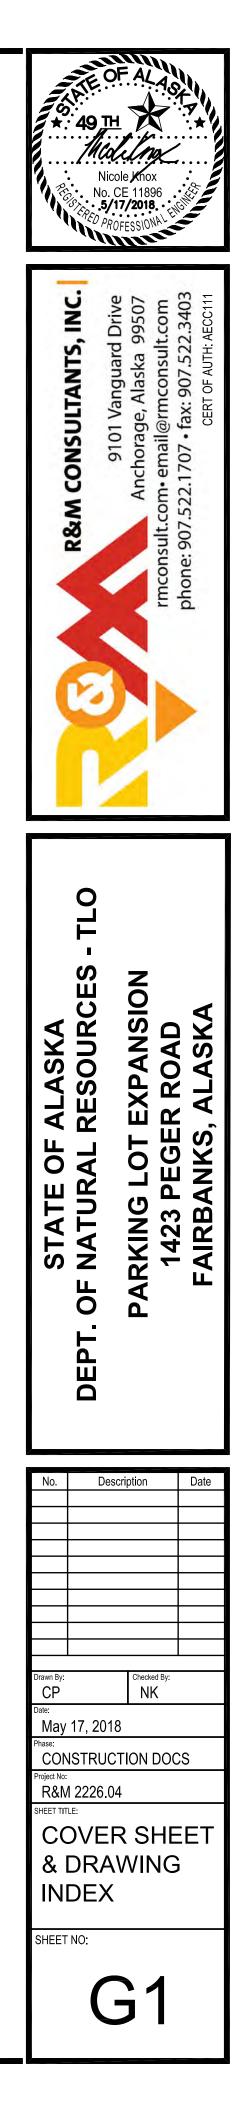

GENERAL NOTES:

- NO HORIZONTAL OR VERTICAL SURVEY CONTROL WAS LOCATED FOR THIS PROJECT. EXISTING SITE CONDITIONS ARE ESTIMATED BASED ON RECORD DRAWINGS, AS-BUILT DOCUMENTS, AERIAL IMAGERY AND PHOTOGRAPHS. THE CONTRACTOR SHALL VERIFY DIMENSIONS, LOCATIONS, AND GRADING PRIOR TO CONSTRUCTION.
- 2. NO GEOTECHNICAL SOILS INVESTIGATION WAS PERFORMED FOR THIS PROJECT. UNSUITABLE SOILS, INCLUDING FROST-SUSCEPTABLE AND ORGANIC MATERIALS, SHALL BE REMOVED PRIOR TO BACKFILLING.
- 3. DEWATERING WILL BE REQUIRED FOR ANY EXCAVATIONS THAT ENCOUNTER GROUND WATER SURFACE. ALL COSTS RELATED TO DEWATERING ARE THE CONTRACTOR'S RESPONSIBILITY.
- ALL EXCAVATIONS SHALL CONFORM TO CURRENT FEDERAL, STATE AND LOCAL REGULATIONS.
- COORDINATE AND OBTAIN ALL NECESSARY PERMITS NOT PROVIDED IN THE BID DOCUMENTS PRIOR TO BEGINNING CONSTRUCTION.
- THE CONTRACTOR IS RESPONSIBLE FOR SEDIMENT AND EROSION CONTROL. BEST MANAGEMENT PRACTICES (BMPS) MUST BE IN PLACE 6. TO MINIMIZE EROSION AND MITIGATE POTENTIAL SEDIMENT AND OTHER POLLUTANTS SUSPENDED IN STORMWATER FROM EXITING THE SITE. BMPS MUST BE MAINTAINED AND INSPECTED REGULARLY AND REPLACED AS NEEDED. PLEASE CONSULT THE ALASKA CONSTRUCTION GENERAL PERMIT (2016 CGP, AKR100000) FOR GUIDANCE.
- 7. FOLLOW ALL APPLICABLE REGULATIONS FOR NOISE, HOURS OF OPERATION, AND DUST CONTROL.
- UNDERGROUND UTILITIES MAY EXIST IN THE AREA THAT ARE NOT SHOWN ON THE PLANS. THE CONTRACTOR IS RESPONSIBLE FOR 8. OBTAINING UTILITY LOCATES PRIOR TO EXCAVATION. COORDINATE WITH THE FACILITY OWNER AND THE 811 ALASKA DIGLINE TO LOCATE UNDERGROUND UTILITIES.
- 9. NO OVER EXCAVATION OR MINING OF MATERIALS IS ALLOWED UNLESS APPROVED IN WRITING BY THE OWNER.
- 10. ALL DAMAGE TO THE PROPERTY THAT IS CAUSED BY OR THAT RESULTS FROM CARRYING OUT THE WORK, OR FROM ANY ACT, OMISSION OR NEGLECT OF THE CONTRACTOR, HIS SUBCONTRACTORS, OR HIS EMPLOYEES, SHALL PROMPTLY BE REMEDIED BY THE CONTRACTOR EITHER BY REPAIRING, REBUILDING, OR REPLACING OF THE PROPERTY DAMAGED OR IN SOME OTHER MANNER SATISFACTORY TO THE STATE OF ALASKA DEPARTMENT OF NATURAL RESOURCES (DNR).
- 11. SUBMIT A WORK PLAN IN WRITING TO THE OWNER'S REPRESENTATIVE NOT LESS THAN FIVE (5) DAYS PRIOR TO COMMENCING CONSTRUCTION OPERATIONS, OR WHENEVER THE CONTRACTOR PROPOSES TO CHANGE CONSTRUCTION METHODS. PROVIDE A WORK PLAN WITH INFORMATION ON SAFEGUARDS AND PROTECTION AROUND AND IN THE VICINITY OF ALL EXCAVATIONS AS MAY BE NECESSARY TO PREVENT DAMAGE TO PROPERTY, INCLUDING (BUT NOT LIMITED TO): SHORING; PLACEMENT OF FILL; STOCKPILE AND DISPOSAL OF TRENCH EXCAVATION; IMPORT/ EXPORT SCHEDULE AND PLAN (INCLUDING TRAFFIC CONTROL); ETC. THE WORK PLAN IS FOR CONSTRUCTION PURPOSES AND ITS SUBMITTAL TO AND REVIEW BY THE ENGINEER DOES NOT ABSOLVE THE CONTRACTOR OF RESPONSIBILITY OF FEDERAL, STATE, AND LOCAL REGULATIONS.

CIVIL CONSTRUCTION SPECIFICATIONS AND MATERIALS:


- ALL WORK PERFORMED AND MATERIALS FURNISHED FOR THIS PROJECT WILL CONFORM TO THE ALASKA DEPARTMENT OF TRANSPORTATION AND PUBLIC FACILITIES STANDARD SPECIFICATIONS FOR HIGHWAY CONSTRUCTION (ASSHC), 2017 EDITION, UNLESS OTHERWISE SPECIFIED ON THE PLANS OR APPROVED BY THE ENGINEER.
- 2. FURNISH ALL MATERIALS REQUIRED TO COMPLETE THE WORK.
- SUBBASE IS SOIL THAT CONFORMS TO THE REQUIREMENTS OF "SELECTED MATERIAL TYPE A" IN SECTION 703-2.07 OF ASSHC (2017). 3.
- BASE COURSE IS AGGREGATE THAT CONFORMS TO THE REQUIREMENTS OF "BASE COURSE, GRADING D-1" IN SECTION 703-2.03 OF ASSHC (2017).
- HOT MIX ASPHALT SHALL CONFORM TO THE REQUIREMENTS OF HOT MIX ASPHALT (HMA), TYPE II, CLASS B AS SPECIFIED IN SECTION 5. 401-2.09 OF ASSHC (2017).
- 6. CONCRETE MIX DESIGN SHALL CONFORM TO THE REQUIREMENTS OF "CLASS W" IN SECTION 501-3.01 OF ASSHC (2017).
- SEPARATION GEOTEXTILE FABRIC SHALL CONFORM TO THE REQUIREMENTS OF SECTION 729-2.01 OF ASSHC (2017).


ALASKA DOT&PF STANDARD DETAILS:

F-01.03 CHAIN LINK FENCE

CHAIN LINK FENCE GATE F-03.02

LINE, SYMBOL, AND HATCH LEGEND PROPOSED EXISTING FLOW DIRECTION LIGHT POLE Ø HEAD BOLT OUTLET Ο SIGN POST **BASE COURSE - BASE BID** ASPHALT PAVEMENT - ADD ALT #1

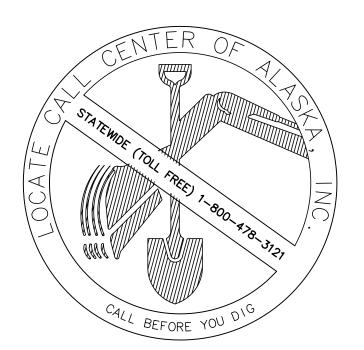


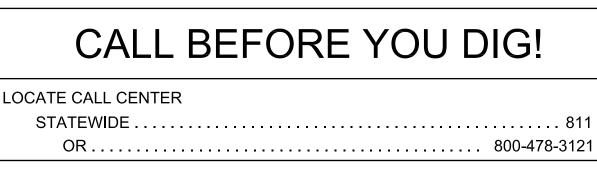

ABBREVIATIONS

AC	ASPHALT CONCRETE
APPROX	APPROXIMATE
ASPH	ASPHALT CONCRETE PAVEMENT
CONC	CONCRETE
DEMO	DEMOLITION
DIA	DIAMETER
DNR	ALASKA DEPARTMENT OF NATURAL RESOURCES
DOT&PF	ALASKA DEPARTMENT OF TRANSPORTATION
	AND PUBLIC FACILITIES
EOP	EDGE OF PAVEMENT
EXIST	EXISTING
FG	FINISH GRADE
FT	FEET
GB	GRADE BREAK
INV	INVERT
LF	LINEAL FEET
LT	LEFT
MAX	MAXIMUM
M.E.	MATCH EXISTING
MIN	MINIMUM
Ν	NORTHING
NTS	NOT TO SCALE
O.C.	ON CENTER
RAD	RADIUS
ROW	RIGHT OF WAY
RT	RIGHT
SQ	SQUARE
SF	SQUARE FEET
SY	SQUARE YARDS
STA	STATION
SWLK	SIDEWALK
TLO	TRUST LAND OFFICE
TYP	TYPICAL
W/	WITH



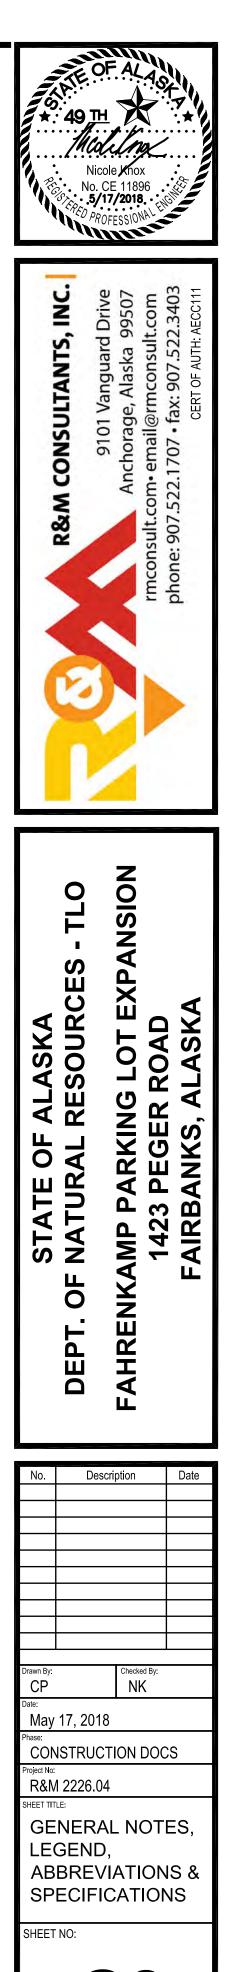

G2




DEMOLITION PLAN NOTES:

- DISPOSED OF BY THE CONTRACTOR UNLESS NOTED OTHERWISE.
- 3. VERIFY EXISTING SITE CONDITIONS AND ALL DEMOLITION ITEMS WITH THE OWNER.
- COMPLETION OF THE WORK.
- 5. THE CONTRACTOR IS RESPONSIBLE FOR ALL UTILITY LOCATES.
- 6. BURNING OF BRUSH, TREES, OR ANY MATERIAL ON DNR TLO PROPERTY IS NOT AUTHORIZED.

DEMOLITION ITEMS:




CLEARING AND GRUBBING

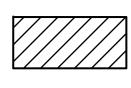

CONCRETE DEMOLITION



FENCING DEMOLITION

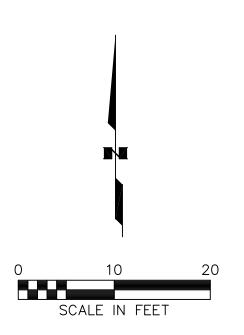

1. ALL ITEMS SCHEDULED FOR DEMOLITION WILL BE REMOVED FROM THE PROJECT SITE AND SHALL BE PROPERLY

2. OWNER RESERVES THE RIGHT TO SALVAGE ITEMS FROM THE SITE PRIOR TO CONTRACTOR MOBILIZATION AND DURING DEMOLITION. CONTRACTOR TO NOTIFY OWNER 72-HOURS PRIOR TO SITE MOBILIZATION.

4. THE CONTRACTOR IS RESPONSIBLE FOR THE DEMOLITION AND REMOVAL OF ALL EXISTING ITEMS NECESSARY FOR


7. CLEARING AND GRUBBING LIMIT CORRESPONDS TO 10 FT OFFSET FROM NEW EDGE OF PARKING AREA (SEE SHEET C2). VERIFY LIMITS OF DEMOLITION AND CLEARING AND GRUBBING WITH OWNER PRIOR TO WORK.


8. COORDINATE WITH DNR TLO FACILITIES MANAGER FOR LOCATION TO STORE SALVAGED CONNEX.




SION Ö Ζ S C ALASKA RESOUR(DX くら Ö 4 0 R E C M Ζ () AL AL КШ Ζ `ш≌ Δ Δ 1423 AIRB STA. NAT Σ ЧO Ш AHR DEP.


NO.	Descri	otion	Date				
Dama R		Charles d D					
Drawn By:		Checked By: NK					
Date:		INIX					
	17, 2018						
Phase:							
	ISTRUCTI	ON DOC	S				
Project No: R&N	1 2226.04						
K&IVI ZZZO.U4 SHEET TITLE:							
	KISTIN	1G					
Sľ	TE &						
	EMO F						
		LAN					
SHEET	NO:						
		-					

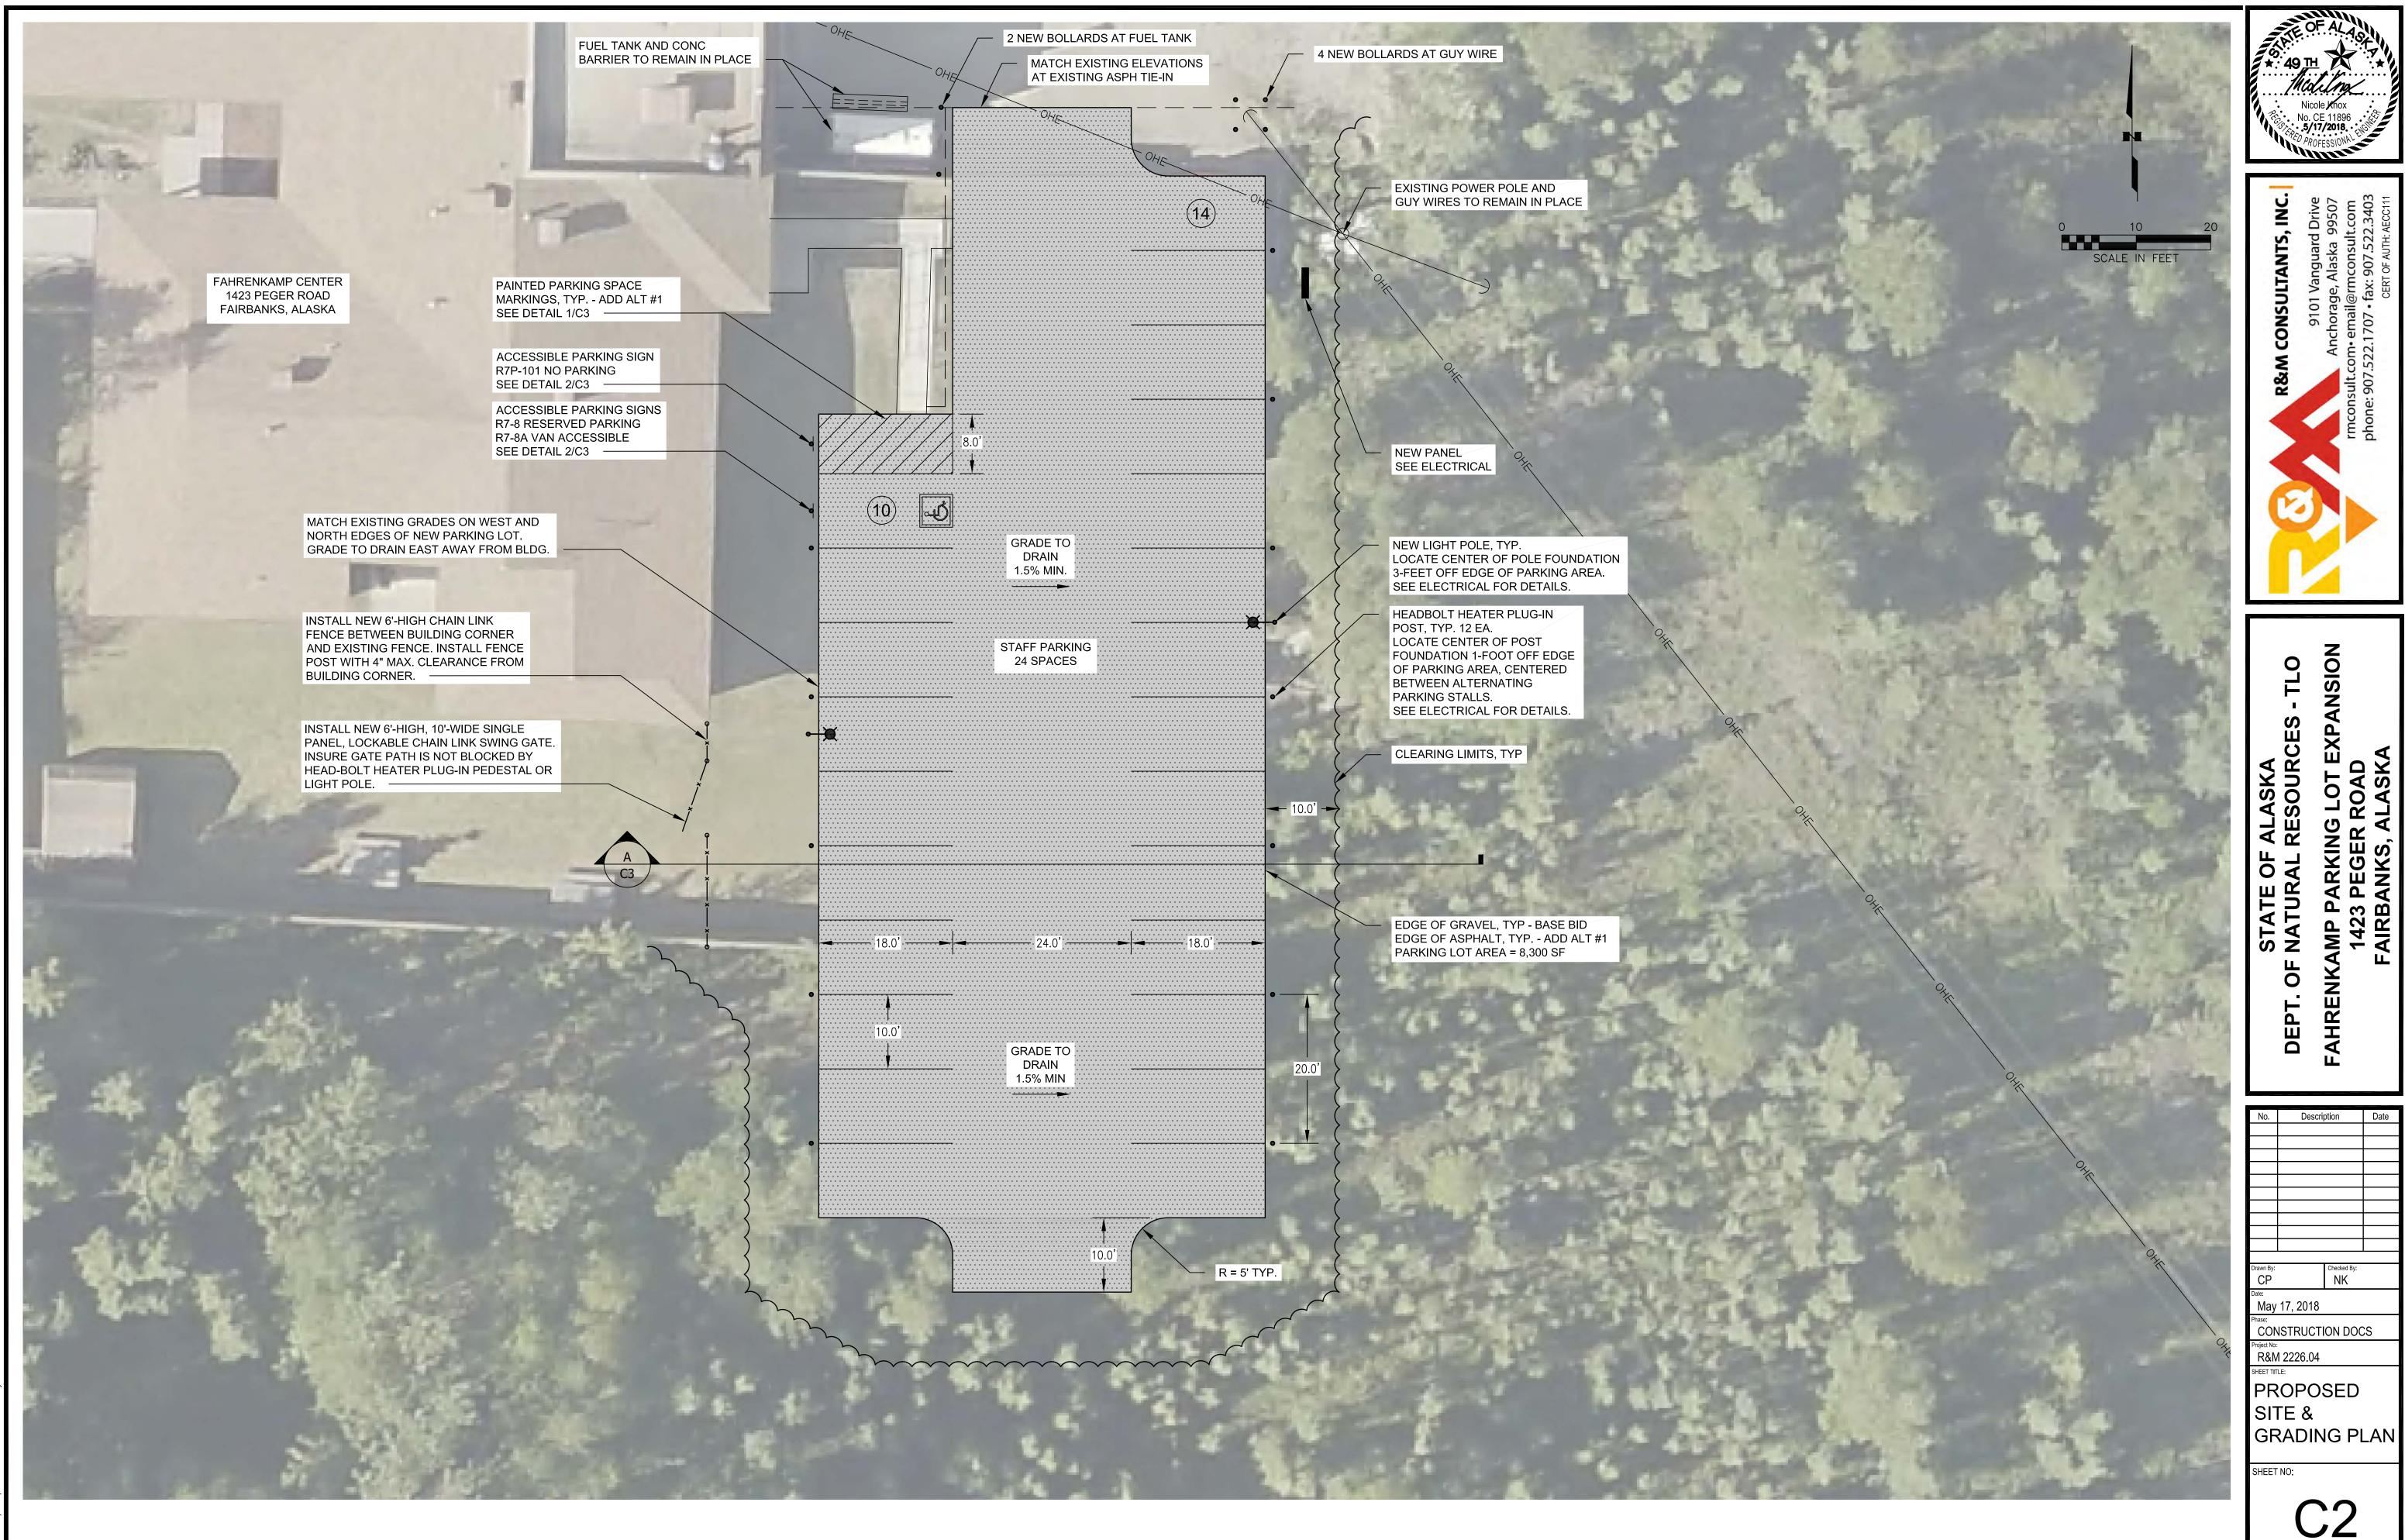

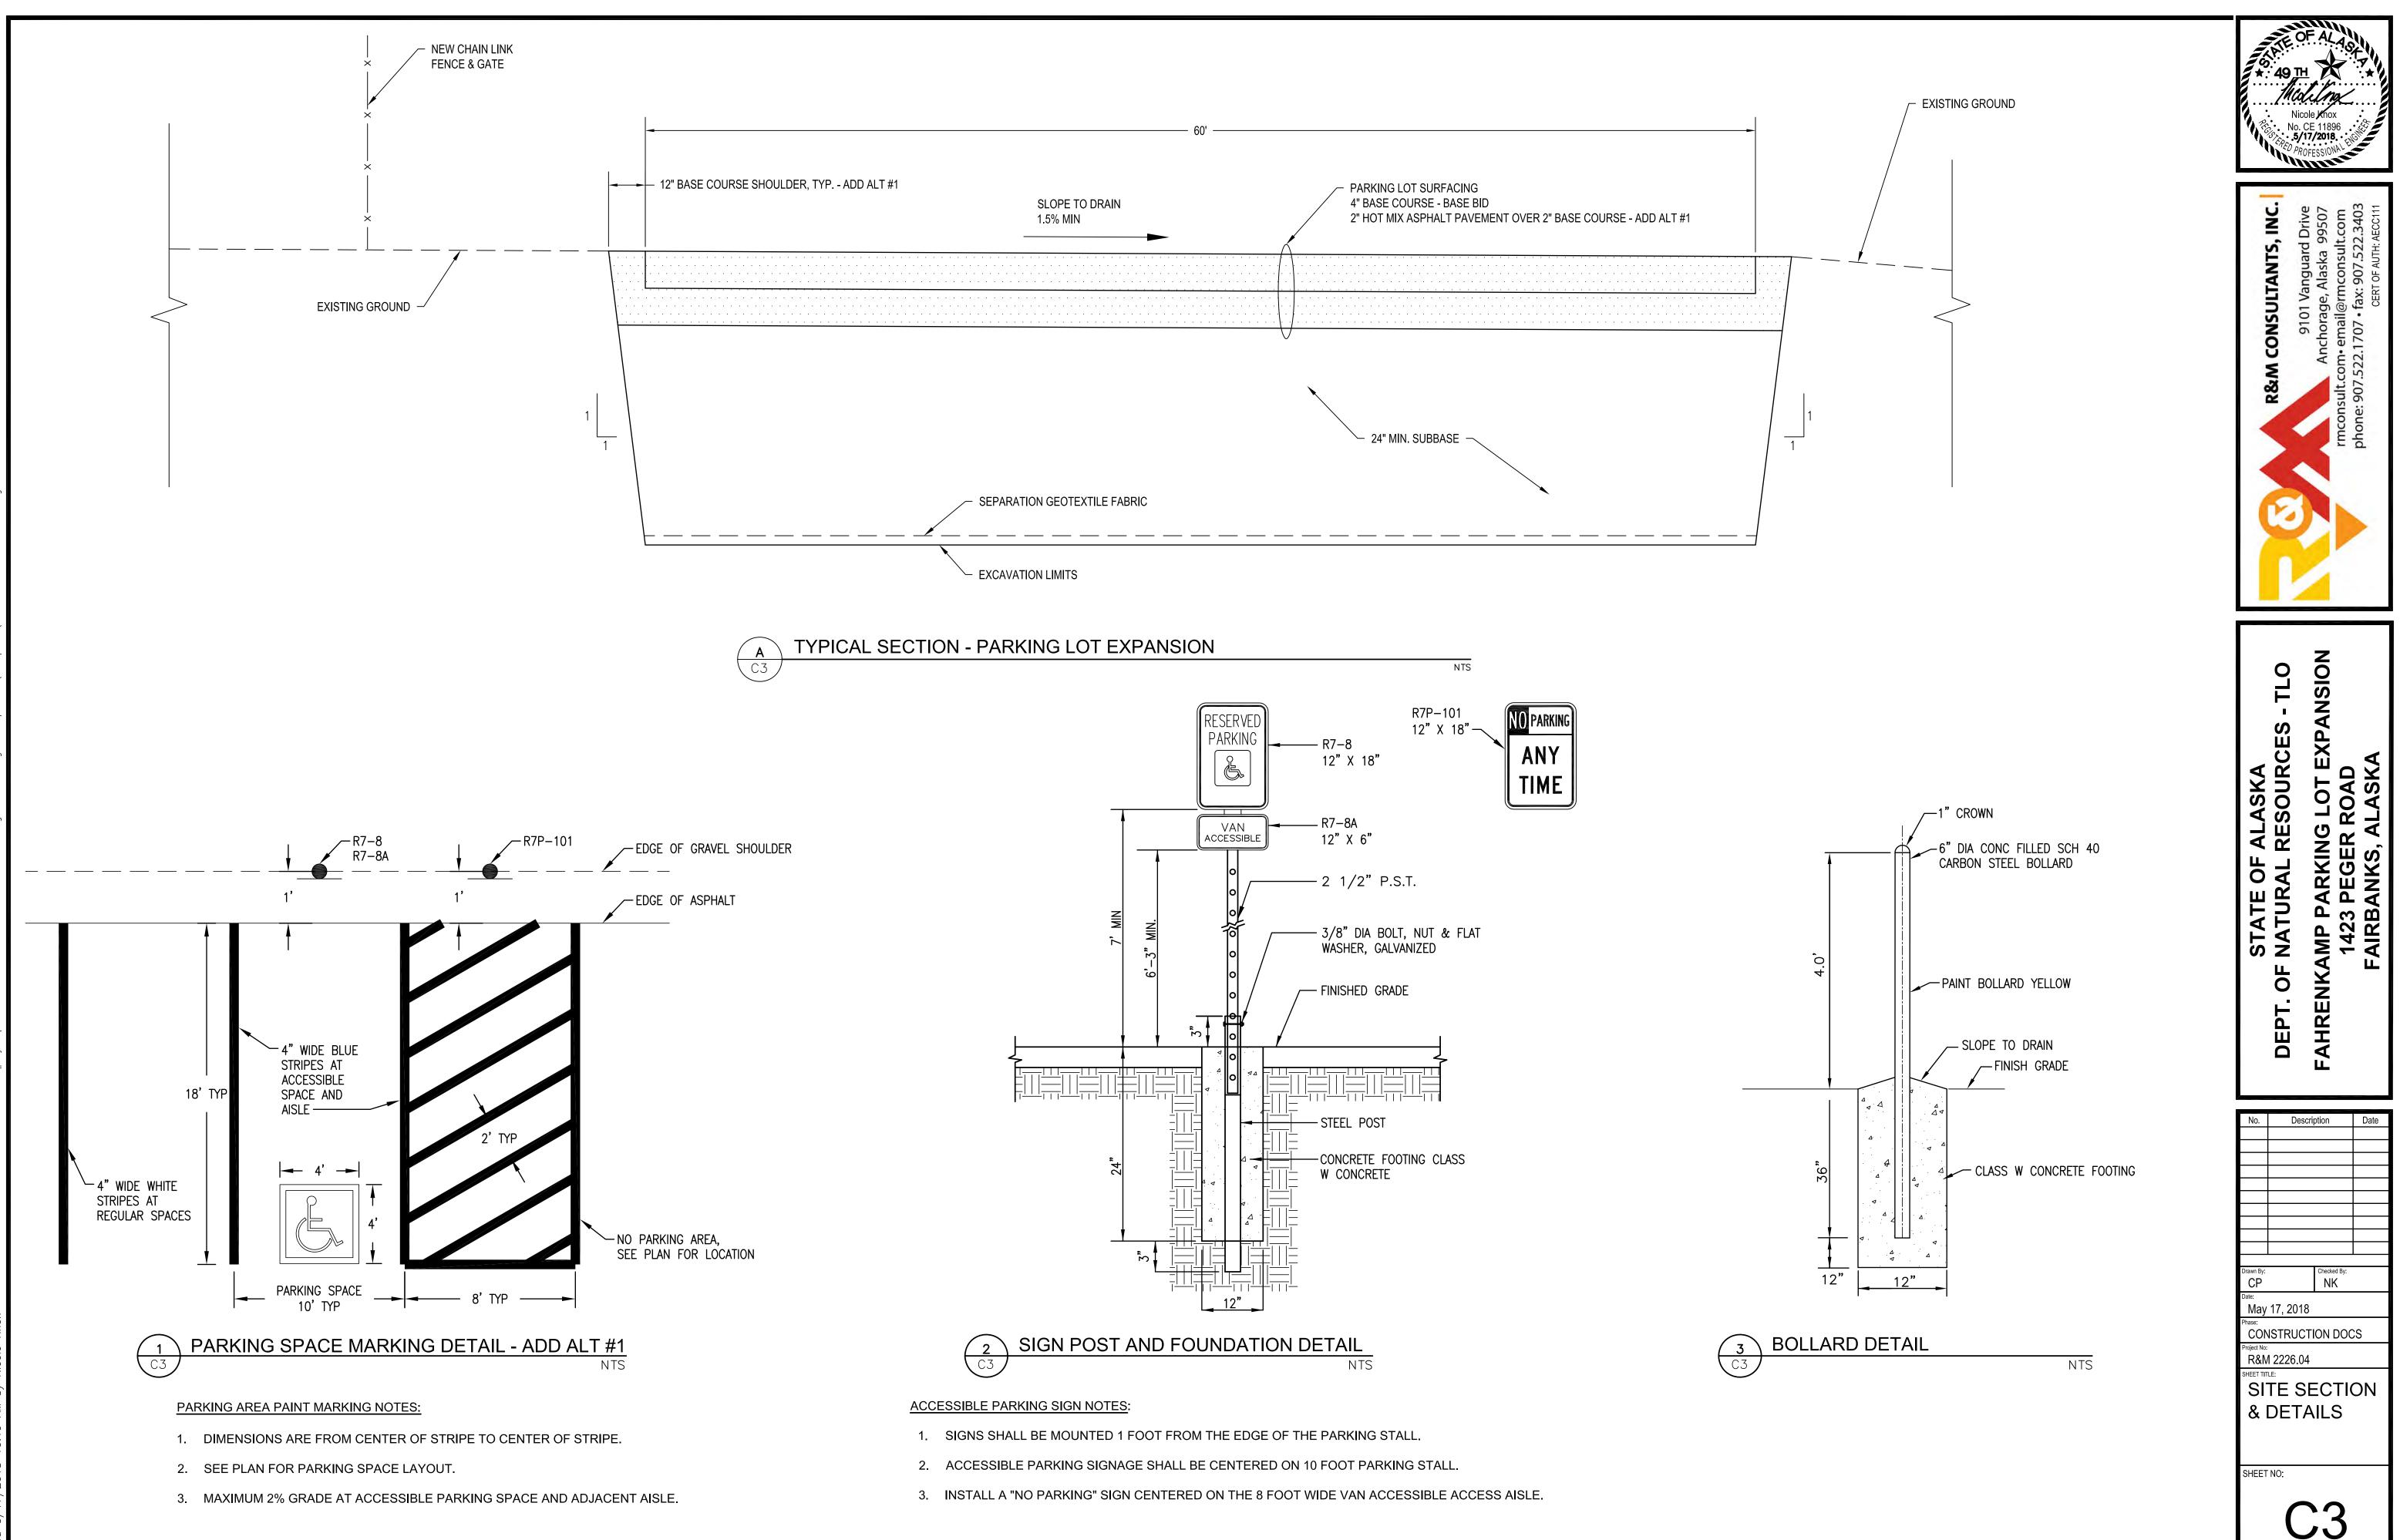


LIGHTING FIXTURE SCHEDULE									
KEY	LAM NO.		COLOR TEMP		LUMEN PER FIXTURE	MOUNT	DESCRIPTION	MANUFACTURERS NO.	
A/120		LED	3000K	114L/WATT	13145L	POLE MOUNT	DISTRIBUTION. PROVIDE HOUSE SIDE SHIELD. PROVIDE 25 FOOT ROUND TAPERED ALUMINUM POLE.	HUBBELL OUTDOOR LIGHTING: ASL-24L-2 SPAULDING POLE: RTA-25-70-B-AX-BL	

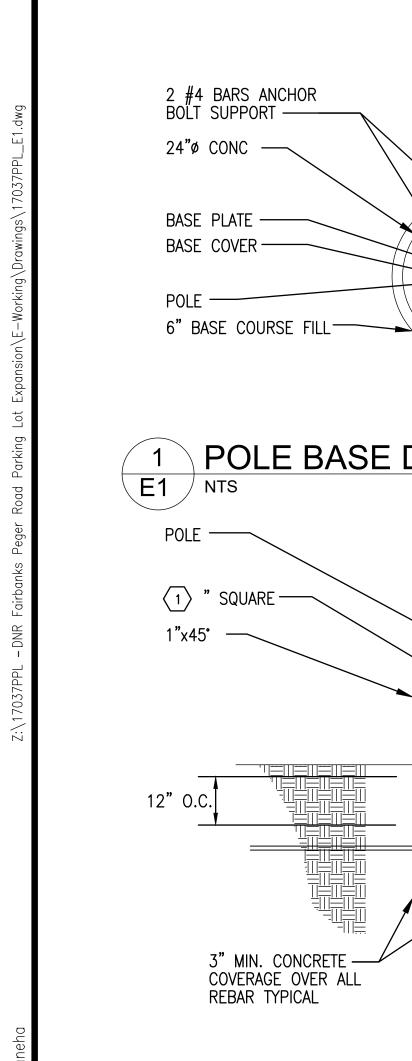

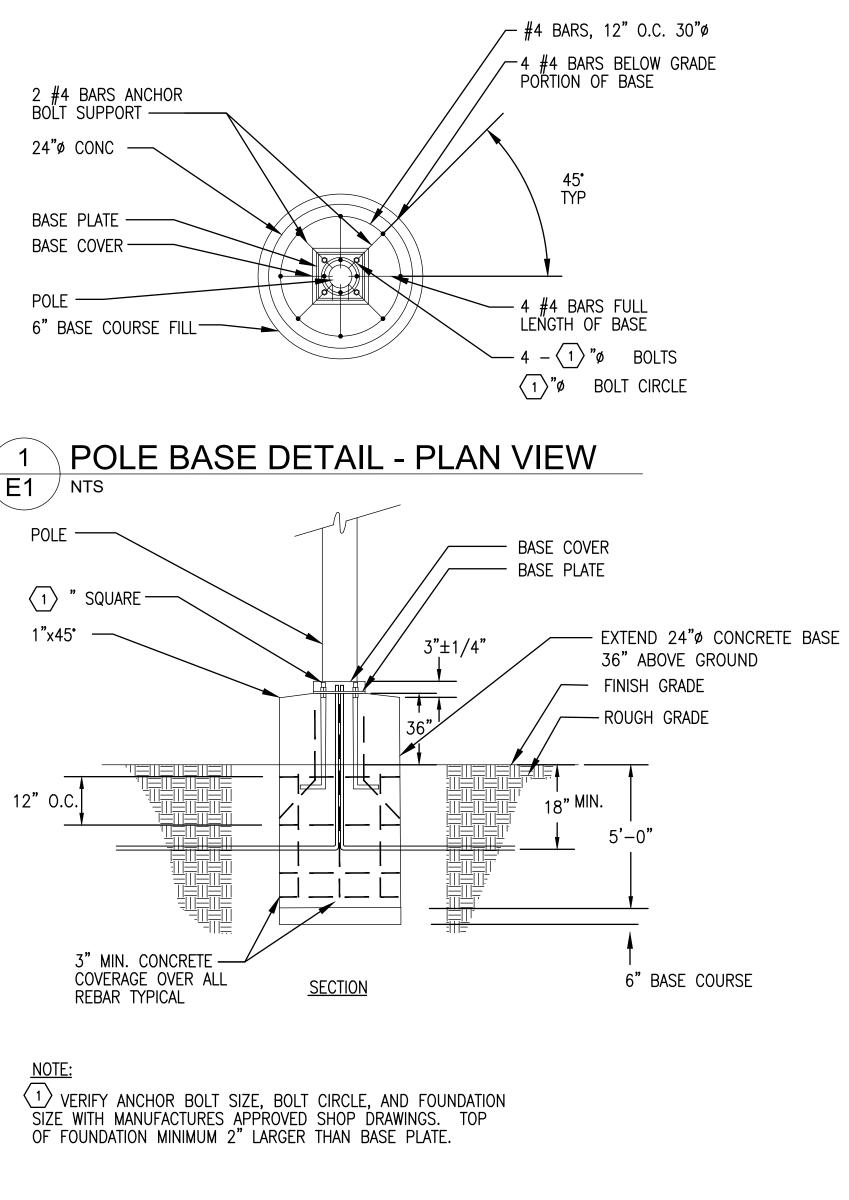

POLE BASE DETAIL-ELEVATION VIEW 2 E1

PANEL: HBH		MOUNTING MAINS				OPTIONS JFEEDTHRU				
PROJECT: DNR PARKING										
OCATION: PARKING LOT	G FLUSH		СВ			SUBFE	EDL	UGL	SUBFEED BRKR 🗹 SOLID NEUTRAL	
/OLTAGE 208Y/120 VOLT	3	3 PHASE 4 WIRE				100 A MLO			10k AIC	
CIRCUIT DESCRIPTION	KVA	AMP	P	CKT	CKT	AMP	P	KVA	CIRCUIT DESCRIPTION	
НВН	1.2	20	1	1	2	20	1	1.2	НВН	
IBH	1.2	20	1	3	4	20	1	1.2	НВН	
HBH	1.2	20	1	5	6	20	1	1.2	НВН	
1BH	1.2	20	1	7	8	20	1	1.2	НВН	
IBH	1.2	20	1	9	10	20	1	1.2	НВН	
IBH	1.2	20	1	11	12	20	1	1.2	НВН	
1BH	1.2	20	1	13	14	20	1	1.2	НВН	
IBH	1.2	20	1	15	16	20	1	1.2	НВН	
IBH	1.2	20	1	17	18	20	1	1.2	НВН	
1BH	1.2	20	1	19	20	20	1	1.2	НВН	
IBH	1.2	20	1	21	22	20	1	1.2	НВН	
IBH	1.2	20	1	23	24	20	1	1.2	НВН	
SPARE		20	1	25	26	20	2	0.3	PARKING LOT LIGHTING	
SPARE		20	1	27	28	1 20	~	0.5		
SPACE				29	30				SPACE	
SPACE				31	32				SPACE	
SPACE		-		33	34	1 .			SPACE	
SPACE				35	36				SPACE	
SPACE		1		37	38				SPACE	
SPACE				39	40				SPACE	
SPACE				41	42				SPACE	
					A	REMAR	KS:		·	
				А			ITH 1000	W HEATER		
DATE:										

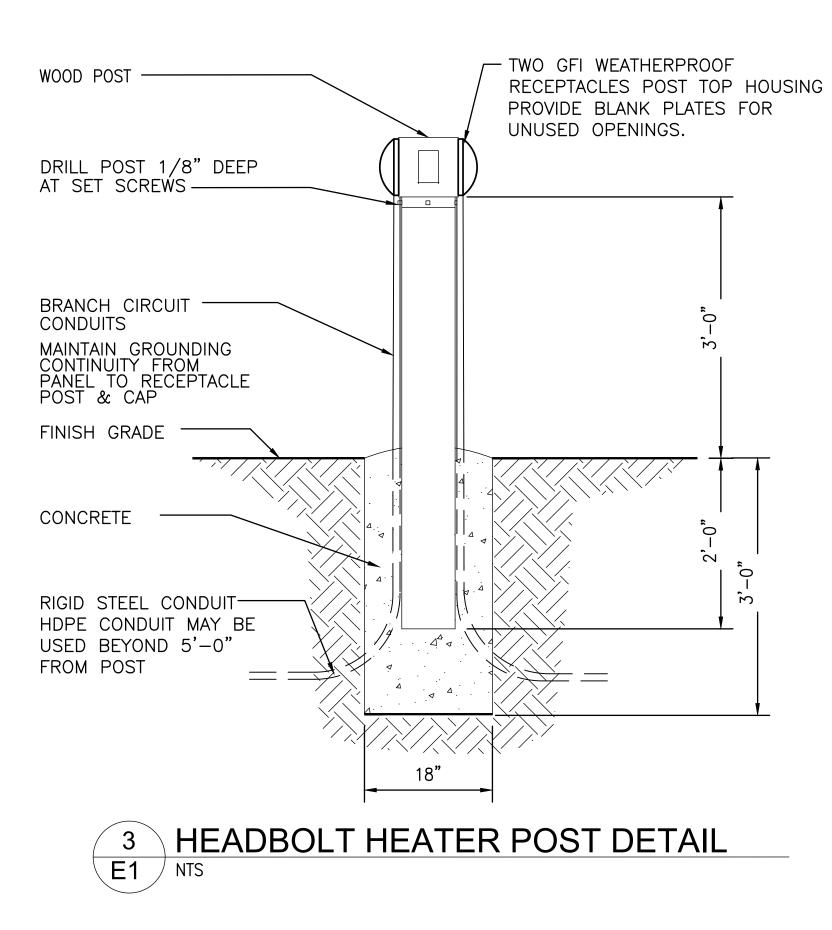

	LEGEND	
ABBR.	EXPLANATION	SYMBOL
XFMR	TRANSFORMER	T
NIC	NOT IN CONTRACT	
CKT	CIRCUIT - NUMBER AS NOTED (TYP.)	CKT-XX
	UNLESS OTHERWISE NOTED	
A/100 ETR	LIGHTING FIXTURE DESIGNATION – SEE SCHEDULE EXISTING TO REMAIN	
N.L.	NIGHT LIGHT	
WP	WEATHERPROOF	
E	EMERGENCY LIGHT, CIRCUIT, PANEL	
С	CONDUIT, CONCEALED. SIZE AS NOTED (TYP.)	\frown
	CONDUIT, UNDERGROUND OR UNDERFLOOR	~~~
	CONDUIT, EXPOSED	
FLEX	CONDUIT, FLEXIBLE MULTI-OUTLET ASSEMBLY-RECEPTACLES AS INDICATED	M
	HOMERUN TO PANEL/CIRCUITS AS NOTED	
#×	WIRE COUNT OF # 12 UON/SPECIFIED	
UP	CONDUIT UP	\frown
DN	CONDUIT DOWN	Ŋ
PNL	PANELBOARD – SEE SCHEDULES	
05055	REFER TO INDICATED NOTE	$\langle 1 \rangle$
RECPT	TELEPHONE RECEPTACLE TELEPHONE RECEPTACLE IN FLOOR BOX	▼ å7
	DUPLEX RECEPTACLE – NEMA 5–20R	\bigcirc
	QUADRUPLEX RECEPTACLE - NEMA 5-20R	$\overset{\frown}{\oplus}$
	DUPLEX RECEPTACLE - NEMA 5-20R GFCI TYPE	\otimes
	ISOLATED GRD DUPLEX RECEPTACLE – NEMA 5–20R	⊖IG
	DUPLEX RECEPTACLE – NEMA 5–20R SPLIT WIRED	
	DUPLEX RECEPTACLE IN FLOOR BOX	\odot
	RECEPTACLE - NEMA CONFIGURATION AS NOTED	
	TELEVISION RECEPTACLE	\bigcirc
J-BOX	JUNCTION BOX SINGLE PHASE MOTOR – SIZE AS INDICATED	<u>ا</u>
	THREE PHASE MOTOR - SIZE AS INDICATED	<u> </u>
	MOTOR CONTROLLER	<u> </u>
	MOTOR DISCONNECT	Ľ
	COMBINATION STARTER/DISCONNECT	⊠'
SW	SWITCH - SINGLE POLE	\$
	SWITCH – TWO POLE	\$2
	SWITCH - THREE WAY	\$3
	SWITCH – FOUR WAY SWITCH – DIMMING TYPE	\$4 \$d
	SWITCH – WITH PILOT LIGHT	\$D \$P
	SWITCH – THERMAL OVERLOAD	\$т
	SWITCH – LOW VOLTAGE	\$L
	CALL-IN SWITCH	\$x
•	SWITCH - WITH TIMER	T _S
FS TS	SPRINKLER FLOW SWITCH	FS TS
15	SPRINKLER TAMPER SWITCH WEATHERPROOF FIRE ALARM HORN	 H↓
	FIRE ALARM MANUAL STATION	F
FACP	FIRE ALARM CONTROL PANEL	FACP
FANN	FIRE ALARM REMOTE ANNUNCIATOR	FANN
T'STAT	THERMOSTAT	1
	COMPUTER OUTLET	©
	PUSHBUTTON SWITCH	• TTB
TTB/C STBY	TELEPHONE TERMINAL BOARD/CABINET STANDBY CIRCUIT	
PC	PHOTOCELL	PO
TC	TIMECLOCK	\smile
	CLOCK	ľ
	COMBINATION CLOCK/SPEAKER	$\bigcirc \bigcirc$
	MAGNETIC DOOR SWITCH	MS
	SECURITY ALARM PANEL	SA
SPKR	SOUND/CLOCK CONSOLE SPEAKER ASSEMBLY - CEILING MOUNTED	SCC
	WALL MOUNTED SPEAKER ASSEMBLY	$\langle s \rangle$
Ţ	BELL	<u>гчэ/</u> Гр
	COMBINATION SPEAKER/CALL-IN SWITCH	 (SX)
CCTV	CLOSED-CIRCUIT TELEVISION CAMERA	
	EXIT SIGN – SELF POWERED	$\otimes \otimes$ H
	BATTERY-POWERED EMERGENCY LIGHT	
	LIGHTING FIXTURES - VARIOUS TYPES AS NOTED	
	SHADING INDICATES EMERGENCY LIGHTING FIXTURE DIAGONAL LINE INDICATES STANDBY FIXTURE	
	SMOKE DETECTOR	SD SD
	DOOR CHIMES	СН
	FAN W/ LIGHT	Ē
THIS IS	S A STANDARD LEGEND, ALL SYMBOLS SHOWN ON LEGE	END ARE NOT


THIS IS A STANDARD LEGEND, ALL SYMBOLS SHOWN ON LEGEND ARE NOT NECESSARILY ON THE DRAWING(S).


OF AL AN		EDWAF	COPACE EE-9354 - CHOT
	X 2 2	Consulting Engineers, Inc.	CERT OF AUTH: AECC218
	R&M CONSULTANTS, INC.	9101 Vanguard Drive Anchorage, Alaska 99507	phone: 907.522.1707 • fax: 907.522.3403 CERT OF AUTH: AECC111
TE OF ALASKA	URAL RESOURCES - TLO	IG LOT EXPANSION 3 PEGER ROAD	BANKS, ALASKA
STATE (DEPT. OF NATU	PARKING 1423 I	FAIRE
STATE (DEPT. OF NAT		
STA	DEPT. OF NAT	PARKIN 142	FAIR
STA	DEPT. OF NAT	PARKIN 142	FAIR
STA	DEPT. OF NAT	PARKIN 142	FAIR
No.	DEPT. OF NAT	ription Checked By: EWC	FAIR
No.	Desc Desc 17, 2018	ription Checked By: EWC	
No. No. Drawn By: SNS Date: May Phase: CON Project No: R&N SHEET TIT		ription Checked By: EWC	




BACKFILL MATERIAL -

18" MIN.

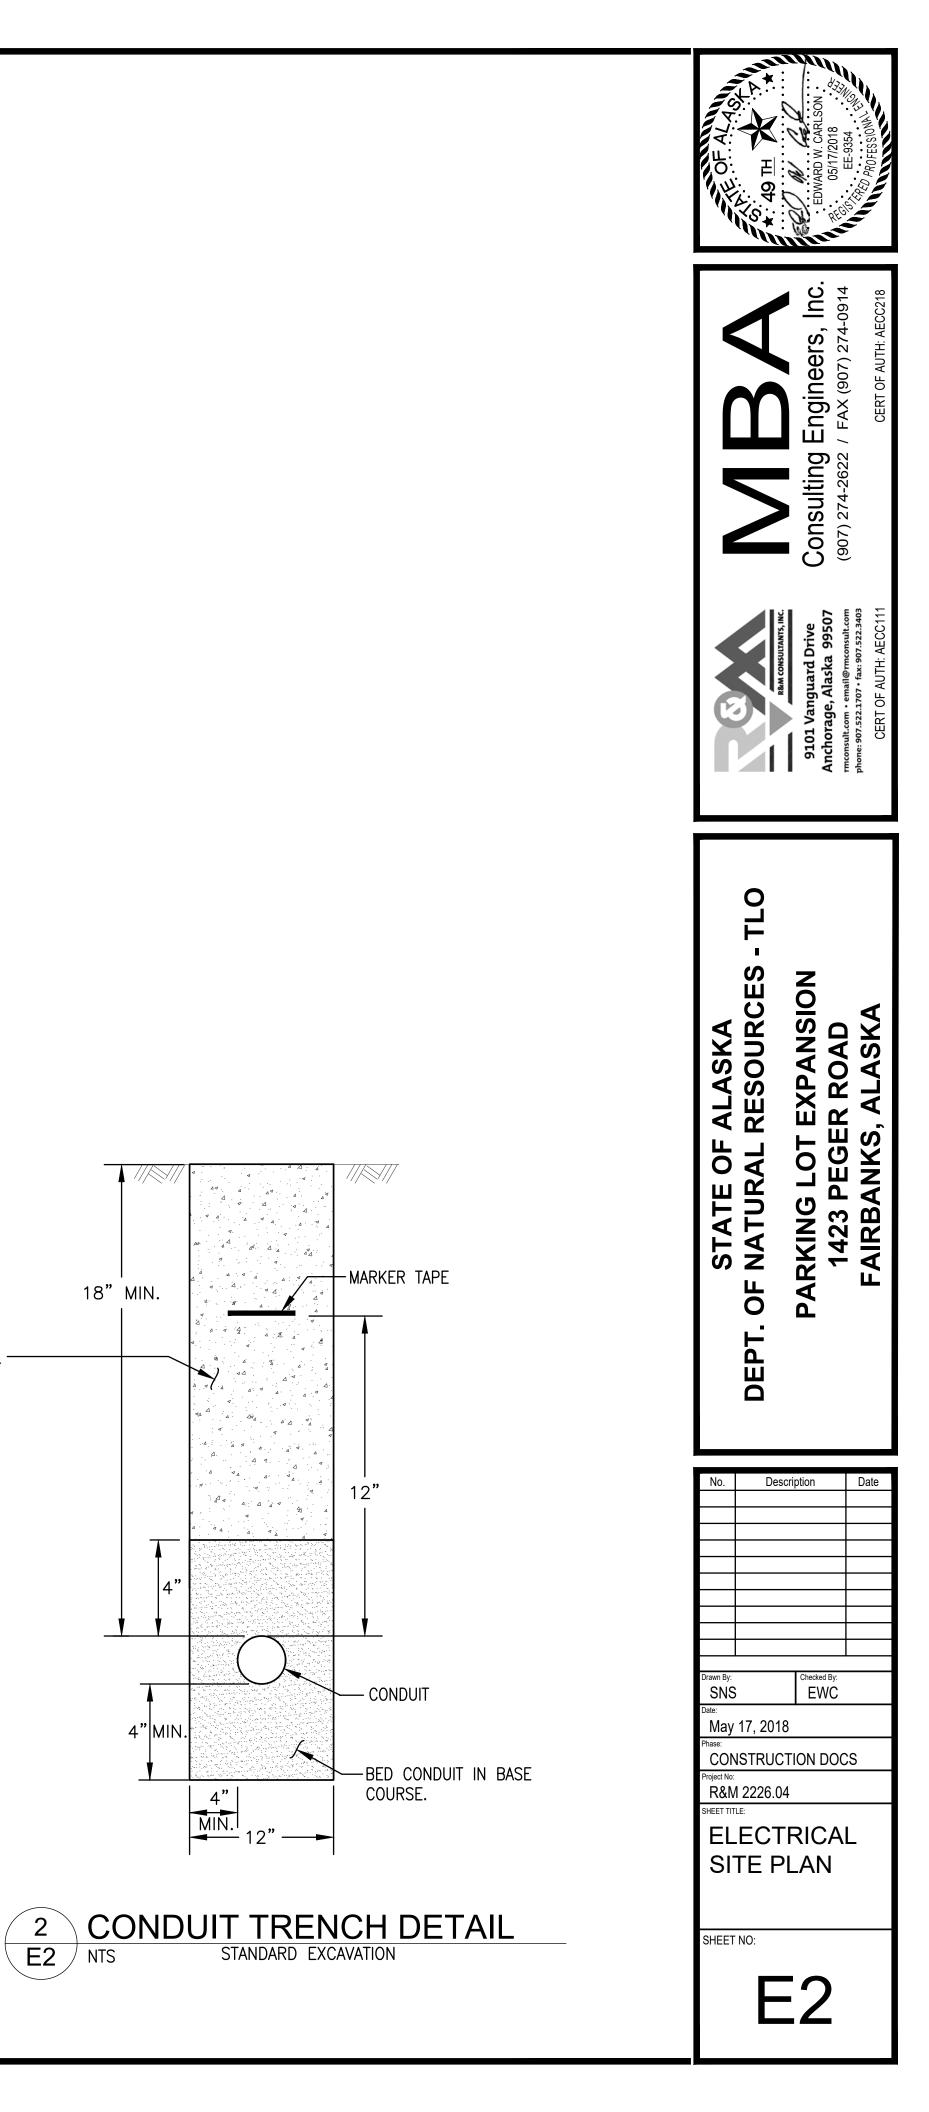

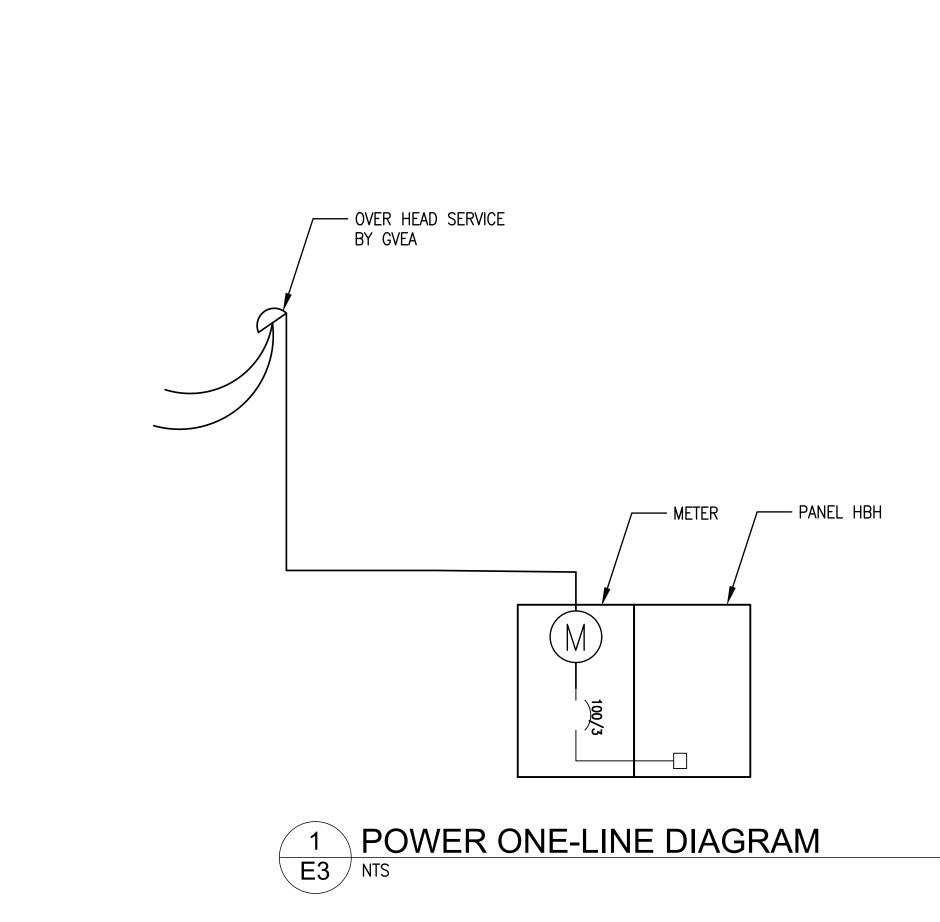

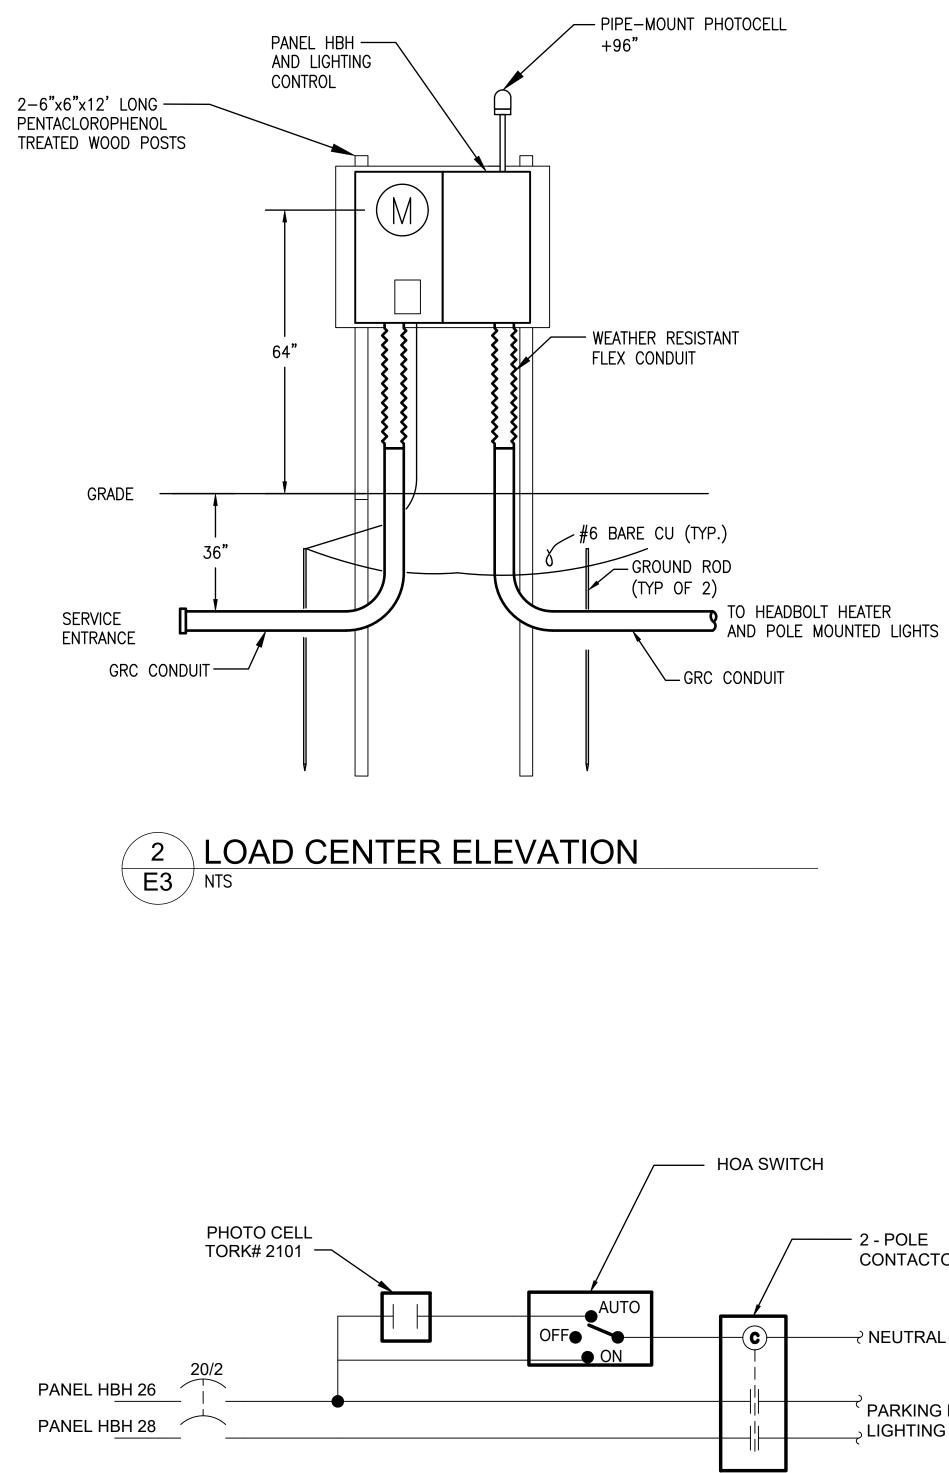




- 2 - POLE CONTACTOR

→ NEUTRAL

 $\stackrel{\sim}{\rightarrow}$ PARKING LOT $\stackrel{\rightarrow}{\rightarrow}$ LIGHTING FIXTURES

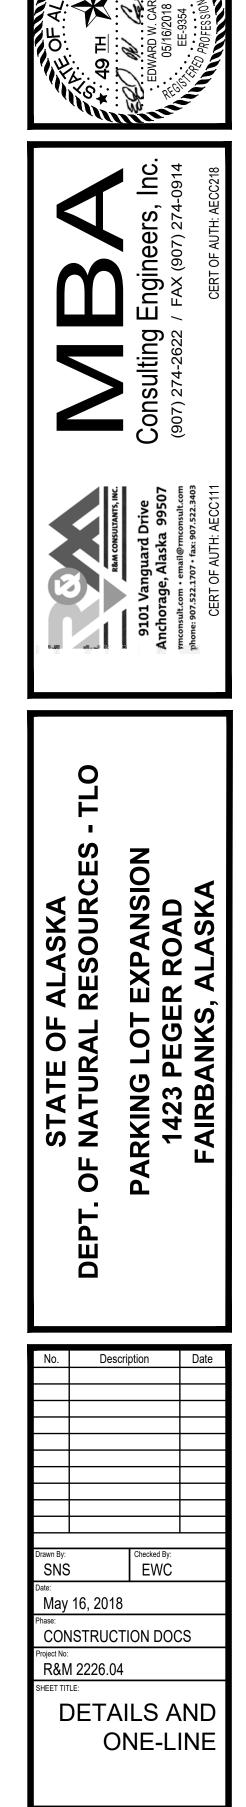

man

SHEET NO:

E3

		DIVISION 16 – ELECTRICAL		
PAR	T 1	– GENERAL	PAR	T 2
1.1	SCO	PE	2.1	RAC
	Α.	PROVIDE COMPLETE ELECTRICAL SYSTEMS AS SHOWN ON DRAWINGS AND SPECIFIED. FURNISH ALL LABOR, EQUIPMENT, APPLIANCES, MATERIALS, AND PERFORM OPERATIONS REQUIRED FOR COMPLETE INSTALLATION IN ACCORDANCE WITH ALL SECTIONS OF SPECIFICATIONS, DRAWINGS, CODES, AND CONDITIONS OF CONTRACT.		A.
1.2	COD	ES, STANDARDS, FEES, PERMITS		В.
	A.	COMPLY WITH LATEST EDITION OF THE NATIONAL ELECTRICAL CODE, NATIONAL ELECTRICAL SAFETY CODE, LOCAL CODES, AMENDMENTS, ORDINANCES AND REQUIREMENTS OF UTILITY COMPANIES' FURNISHING SERVICES TO INSTALLATION. COMPLY WITH NEMA, UL, ANSI, ICEA AND OTHER INDUSTRY STANDARDS. COMPLY WITH REQUIREMENTS OF IBC, IMC, UPC, AND OTHER APPLICABLE CODES.		C.
	В.	SECURE AND PAY FOR ALL INSPECTIONS, FEES, PERMITS, ETC., REQUIRED BY LOCAL AND STATE AGENCIES.		D.
1.3	DRA	WINGS	2.2	WIR
	A.	ELECTRICAL DRAWINGS ARE DIAGRAMMATIC AND DO NOT SHOW ALL FEATURES OF WORK. INSTALL ELECTRICAL ITEMS TO PROVIDE SYMMETRICAL APPEARANCE. DO NOT SCALE DRAWINGS. REVIEW OTHER DRAWINGS AND ADJUST WORK TO CONFORM TO CONDITIONS SHOWN. VERIFY FIELD CONDITIONS. IMMEDIATELY CONTACT THE OWNER'S REPRESENTATIVE FOR CLARIFICATION OF QUESTIONABLE, OBSCURE		A. B.
		ITEMS, OR APPARENT CONFLICTS. THE OWNER'S REPRESENTATIVE'S DECISION IS FINAL FOR ALL CLARIFICATIONS REQUESTED. EXTRA COST RESULTING FROM A CONDITION WHERE CLARIFICATION WAS NOT REQUESTED: MADE AT NO INCREASE IN CONTRACT AMOUNT UNLESS EXTRA COST IS APPROVED IN WRITING.		C.
1.4	WOF	KMANSHIP		D. E.
	A.	CONSIDERED AS IMPORTANT AS ELECTRICAL AND MECHANICAL EFFICIENCY AND SUBJECT TO APPROVAL. EMPLOY WORKMEN SKILLED IN TRADE AND FAMILIAR WITH PARTICULAR TECHNIQUES APPLICABLE TO VARIOUS SECTIONS OF WORK. INSTALL IN ACCORDANCE WITH NECA "STANDARD PRACTICES FOR GOOD WORKMANSHIP IN ELECTRICAL CONTRACTING."		E.
1.5	COC	RDINATION		F.
	A.	COORDINATE WITH OTHER TRADES FOR PROPER INSTALLATION AND TIMELY EXECUTION. ANY CHANGES NECESSITATED BY FAILURE TO PROPERLY COORDINATE WORK: MADE AT NO INCREASE IN CONTRACT AMOUNT.	2.3	BOX
	В.	VERIFY INFORMATION SHOWN ON PLANS WITH EQUIPMENT ITEMS ACTUALLY FURNISHED WHERE EQUIPMENT IS FURNISHED OR INSTALLED BY OTHERS. NOTIFY OWNER'S REPRESENTATIVE OF ANY CONFLICTS.	.	Α.
	C.	COORDINATE WITH SERVING UTILITIES. PROVIDE ALL EQUIPMENT AND LABOR REQUIRED, INCLUDE ALL COSTS NECESSARY FOR COMPLETE ELECTRICAL SERVICES.	2.4	CAB A.
1.6	SUB	MITTALS		Λ.
	A.	SUBMITTAL REVIEW IS FOR GENERAL DESIGN AND ARRANGEMENT ONLY AND DOES NOT RELIEVE THE CONTRACTOR FROM ANY REQUIREMENTS OF CONTRACT DOCUMENTS. PROVISION OF A COMPLETE AND SATISFACTORY WORKING INSTALLATION IS THE SOLE RESPONSIBILITY OF THE CONTRACTOR.	2.5	PAN A.
	В.	UNLESS NOTED, SUBMIT FIVE COPIES OF ALL MATERIALS AND EQUIPMENT LIGHTING FIXTURES, PANELBOARDS, WIRING DEVICES, AND CONTROLS.		
1.7	SUB	STITUTIONS		
	A.	MAKE NO SUBSTITUTIONS OR REVISIONS WITHOUT WRITTEN APPROVAL. FOR EQUIPMENT SCHEDULED BY MANUFACTURER'S NAME AND CATALOG DESIGNATIONS: MANUFACTURER'S PUBLISHED DATA AND/OR SPECIFICATION FOR THAT ITEM ARE CONSIDERED PART OF SPECIFICATION. ALL SIMILAR EQUIPMENT SAME MANUFACTURER THROUGHOUT.		В.
1.8	PRO	JECT COMPLETION		
	A.	THOROUGHLY CLEAN INSIDE AND OUT ALL FIXTURES AND EQUIPMENT. CLEAN PREMISES OF CONSTRUCTION DEBRIS. CALL FOR FINAL CONSTRUCTION OBSERVATION. CONDUCT OPERATING TEST FOR APPROVAL. DEMONSTRATE INSTALLATION TO OPERATE SATISFACTORILY IN ACCORDANCE WITH REQUIREMENTS OF CONTRACT DOCUMENTS. PROVIDE PERSONNEL TO ASSIST ENGINEER IN REMOVAL AND REPLACEMENT OF EQUIPMENT FOR OBSERVATION PURPOSES.	2.6	WIR A.
	В.	SHOULD ANY PORTION OF INSTALLATION FAIL, REPAIR OR REPLACE ITEMS UNTIL ITEMS CAN BE DEMONSTRATED TO COMPLY.		В.
	C.	SUBMIT A LETTER CERTIFYING COMPLETION OF PROJECT IN ACCORDANCE WITH PLANS AND SPECIFICATIONS. TURN OVER RECORD DRAWINGS TO OWNER.		C.
		SUBMIT OPERATING AND MAINTENANCE MANUALS TO OWNER, TRAIN OWNER'S PERSONNEL IN OPERATION AND MAINTENANCE OF ELECTRICAL SYSTEMS.	2.7	GRC
1.9		RANTEE		A.
	A.	GUARANTEE ALL MATERIAL TO BE NEW, ALL WORK TO BE FREE FROM DEFECTS IN MATERIAL AND WORKMANSHIP FOR ONE YEAR FROM DATE OF FINAL ACCEPTANCE. REPAIR OR REPLACE ANY WORK OR MATERIAL DEEMED DEFECTIVE DURING THE GUARANTEE PERIOD AT NO COST TO THE OWNER.		В.
				C.
				П

- PRODUCTS

CEWAYS

- GALVANIZED RIGID STEEL CONDUIT OR INTERMEDIATE METAL CONDUIT: USE IN DAMP OR WET LOCATIONS, UNDERGROUND, IN CONCRETE OR CMU, WHERE SUBJECT TO PHYSICAL DAMAGE, FOR SERVICE CONDUCTORS AND PANELBOARD FEEDERS.
- FLEXIBLE METALLIC CONDUIT: USE FOR FINAL CONNECTIONS TO FIXTURES AND EQUIPMENT TO ISOLATE VIBRATION OR ALLOW RELOCATION. PROVIDE FLEXIBLE WATERTIGHT CONDUIT IN DAMP OR WET LOCATIONS (PUMPS, KITCHEN EQUIPMENT, ETC.). WHERE USED OUTDOORS, USE LIQUIDTIGHT FLEXIBLE CONDUIT RATED FOR -60 DEGREES F AND LISTED FOR DIRECT BURY.
- PROVIDE PULL WIRE IN RACEWAYS INSTALLED BUT LEFT EMPTY.
- WATERPROOF ALL ROOF AND EXTERIOR WALL PENETRATIONS AS APPROVED.

RE AND CABLE

- INSTALL ALL CONDUCTORS IN APPROVED RACEWAY SYSTEMS. ALL CONDUCTOR SIZES BASED ON COPPER #12 AWG MINIMUM EXCEPT CONTROL WIRING MAY BE #14.
- MINIMUM INSULATION RATING: 90 DEGREES C. 600 VOLT. XHHW.
- COLOR CODE 120/208 VOLT SYSTEMS: BLACK, RED, BLUE AND WHITE.
- INSTALL NO THERMOPLASTIC INSULATED CONDUCTORS WHEN TEMPERATURE IS BELOW 20 DEGREES F.

CONNECTIONS:

- 1. #6 AND LARGER: SOLDERLESS LUGS.
- 2. #8 AND SMALLER: INSULATED WIRE NUT CONNECTOR, IDEAL "WINGNUT" HARD SHELL.
- LOW VOLTAGE, SPECIAL PURPOSE, COAXIAL CABLES, ETC.: INSTALL AND TERMINATE PER MANUFACTURER'S RECOMMENDATIONS.

XES

PROVIDE ADDITIONAL CAST PULL BOXES AS REQUIRED TO AVOID EXCESS PULLING TENSIONS AND TO FACILITATE WORK.

BINETS

PROVIDE CABINETS OF CODE GAUGE, ZINC-COATED SHEET STEEL, INTERIOR DIMENSIONS AS INDICATED, WITH HINGED DOOR AND FLUSH CATCH. PROVIDE WITH 3/4" PLYWOOD INTERIOR BACKBOARD WITH MANUFACTURER'S STANDARD FINISH. KEY TO MATCH PANELBOARDS.

VELBOARDS AND OVERCURRENT PROTECTION

- SQUARE D TYPE NOOD SERIES. SIMILAR EQUIPMENT BY OTHER MANUFACTURERS ACCEPTABLE. SAME MANUFACTURER AND KEYED ALIKE THROUGHOUT PROJECT. FACTORY ASSEMBLED PANELS WITH THERMAL MAGNETIC BRANCH BREAKERS, MAIN LUGS OR CIRCUIT BREAKER, ETC., AS SHOWN. PROVIDE DEAD FRONT CONSTRUCTION, FLUSH OR SURFACE MOUNTED AS SHOWN, 20" WIDE, 5-3/4" DEEP UNLESS OTHERWISE INDICATED. PROVIDE DOORS WITH CONCEALED HINGES, FLUSH KEYED HANDLES. PROVIDE TYPED CIRCUIT DIRECTORIES ON DOOR IN FRAME WITH PROTECTIVE PLASTIC COVERING. DIRECTORY TO INCLUDE CIRCUIT NUMBER, CIRCUIT USE, ETC. SEE DRAWINGS FOR ADDITIONAL REQUIREMENTS. MOUNT TOP OF CABINET AT 6'-6" UNLESS NOTED.
- PROVIDE CIRCUIT BREAKERS OF THERMAL MAGNETIC TYPE, QUICK-MAKE, QUICK-BREAK WITH A MINIMUM OF 10,000 AIC RATING AT 120, 240 VOLT. MEET NEMA STANDARD AB1. PROVIDE HIGH INTERRUPTING CAPACITY AND NON-FUSE TYPE CURRENT LIMITING CIRCUIT BREAKERS WHERE SHOWN. PROVIDE MULTI-POLE BREAKERS WITH INTERNAL COMMON TRIP.

RING DEVICES

- DUPLEX RECEPTACLES: 20 AMP, 125 VOLT, NEMA TYPE 5-20R, MEET FEDERAL SPECIFICATION W-C-596F TESTS. GREY COLOR. PROVIDE OUTLETS DESIGNATED GFI WITH INTEGRAL CLASS A GROUND FAULT CIRCUIT INTERRUPTER UL 943-LISTED.
- SPECIAL OUTLETS: CAPACITY, VOLTAGE AND NEMA CONFIGURATION NOTED, SAME QUALITY AS DUPLEX RECEPTACLES.
- DEVICE PLATES: UL LISTED, ONE PIECE FLUSH GALVANIZED PLATES, GASKETED CAST SELF-CLOSING WEATHERPROOF PLATES OUTDOORS. U.L. LISTED FOR WET LOCATIONS WHILE IN USE.

ROUNDING

- GROUND ALL ELECTRICAL DEVICES, METALLIC CONDUIT, METAL FRAMING, ETC., IN ACCORDANCE WITH N.E.C. ARTICLE 250.
- GROUND ALL MAIN DISCONNECT SWITCHES AND DISTRIBUTION PANELS WITH MINIMUM #6 AWG BARE COPPER GROUND WIRE UNLESS OTHERWISE NOTED.
- UTILIZE THE METALLIC RACEWAY SYSTEM AS THE SYSTEM GROUNDING PATH FOR ALL DEVICES.
- D. PROVIDE SEPARATE GREEN GROUNDING CONDUCTOR FOR ALL FEEDER AND BRANCH CIRCUIT CONDUITS AND ALL EXTERIOR ELECTRICAL DEVICES, SUCH AS POLE MOUNTED LIGHTING, AND RECEPTACLES.

2.8 LIGHTING FIXTURES

- CONFLICTS.

- DAMAGE.

PART 3 – EXECUTION

- 3.1 GENERAL

 - B. SEAL WATERTIGHT ALL EXTERIOR PENETRATIONS.

 - EMERGENCY CIRCUITS PER N.E.C. ARTICLE 700-9.

3.2 SUPPORTS

- 3.3 AS-BUILT DRAWINGS
 - CONSTRUCTION. FAILURE TO DO SO MAY DELAY PAYMENT.
 - RECORD PURPOSES TO THE OWNER'S REPRESENTATIVE.

A. PROVIDE ALL NEW FIXTURES, UL LISTED AND EQUIPPED WITH NECESSARY FRAMES AND MODIFICATIONS REQUIRED FOR COMPLETE INSTALLATION. UNIFORMLY SPACE AND COORDINATE INSTALLATION TO AVOID

B. PROVIDE ALL FIXTURES COMPLETE WITH LAMPS, BALLASTS, LENSES AND MOUNTING DEVICES AS REQUIRED.

C. VERIFY MOUNTING HEIGHT OF PENDANT MOUNTED FIXTURE WITH ENGINEER PRIOR TO MOUNTING.

D. PROVIDE ALL EXTERIOR LIGHTING FIXTURES U.L. LISTED FOR WET LOCATION AND -40 DEG F.

E. EQUIP EXTERIOR FIXTURES WITH A DRIVER RATED FOR -40 DEGREES F.

F. POLE MOUNTED FIXTURE AND POLE ASSEMBLIES GUARANTEED TO WITHSTAND 100 MPH WINDS WITHOUT

G. SET FIXTURES TRUE AND PLUMB, FREE OF LIGHT LEAKS, WARPS, DENTS, IRREGULARITIES.

A. INSTALL ALL MATERIAL AND EQUIPMENT IN ACCORDANCE WITH MANUFACTURER'S RECOMMENDATIONS, INSTRUCTIONS AND INSTALLATION DRAWINGS, UNLESS OTHERWISE INDICATED AND IN ACCORDANCE WITH NECA'S "STANDARD PRACTICES FOR GOOD WORKMANSHIP IN ELECTRICAL CONTRACTING".

C. REPAIR ALL DAMAGE TO FINISHED SURFACES WHERE CAUSED BY INSTALLATION OF ELECTRICAL EQUIPMENT

D. PROVIDE PROPER IDENTIFICATION FOR PANELS, SWITCHES, OR ANY ITEM OF ELECTRICAL EQUIPMENT USED AS A CONTROL DEVICE OR DISCONNECTING MEANS FOR ANY EQUIPMENT. IDENTIFY BOXES CONTAINING

A. SUPPORT RACEWAYS ON APPROVED TYPES OF WALL BRACKETS OR STRUTS. PROVIDE HOT DIP GALVANIZED OR STAINLESS STEEL STRUT SUPPORTS USING STAINLESS STEEL HARDWARE.


B. ANCHOR EQUIPMENT TO RESIST SEISMIC DESIGN CATEGORY D EARTHQUAKE FORCES. PROVIDE ADEQUATE BACKING AT STRUCTURAL ATTACHMENT POINTS TO ACCEPT THE FORCES INVOLVED.

C. SECURE BOXES, WALL BRACKETS, CABINETS AND HANGERS BY MEANS OF MACHINE SCREWS, BOLTS OR WELDING ON METAL SURFACES: AND WOOD SCREWS IN WOOD CONSTRUCTION.

A. KEEP CLEAN SET OF PRINTS AT JOB SITE AND RECORD ALL ELECTRICAL CHANGES THAT OCCURRED DURING

B. AT END OF CONSTRUCTION, PROVIDE ONE COMPLETE SET OF DRAWINGS INDICATING ALL FIELD CHANGES FOR

END OF SECTION

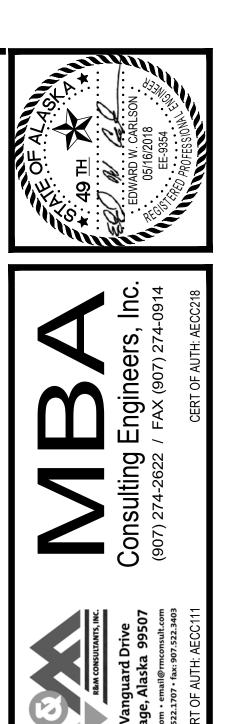

S

ш

 \mathbf{O}

NA UR

SO

ALA

A P F

ЧшС

S D S

S A S

A 0 A

_ Ш О

O Ū Ž

ĬΨŹ

ШК

RKING 1423 P FAIRBA STATE ЧO Δ ш No. Description EWC SNS May 16, 2018 CONSTRUCTION DOCS R&M 2226.04 SHEET TITLE SPECIFICATIONS SHEET NO: **E**4