



THE STATE
of **ALASKA**
GOVERNOR BILL WALKER

Department of Natural Resources

DIVISION OF MINING, LAND & WATER
Southcentral Regional Office

550 West 7th Avenue, Suite 900C
Anchorage, Alaska 99501-3577
Main: 907.269.8503
TDD: 907.269.8411
Fax: 907.269.8913

September 21, 2017

State of Alaska
Department of Natural Resources
Division of Mining, Land, and Water
Southcentral Regional Office
550 W. 7th Avenue, Suite 900C
Anchorage, AK 99501-3577

Public Notice

ADL 232949: Iliamna River bridge replacement project near Pile Bay, Alaska

Applicant: DOT&PF

Pursuant to Alaska Statute 38.05.850, the Department of Natural Resources (DNR), Division of Mining, Land, and Water (DMLW), Southcentral Regional Office is considering a request from DOT&PF to create a public easement for the placement of rip rap and armoring below ordinary high water of the Iliamna River as part of the Iliamna River bridge replacement project, near Pile Bay, Alaska. The public easement is proposed to be located on State-owned, DMLW-managed shoreland within:

- Section 10 of Township 5 South, Range 27 West, Seward Meridian, Alaska


The requested public easement would be of varying length and width, and would occupy approximately 0.399 acres of State land. The requested easement is labeled E-2 on the attached map.

Members of the public and interested parties are invited to comment on this project. **DMLW must receive comments no later than 5:00 pm October 23, 2017.** In order to be given full consideration, all comments should be in writing and should clearly explain the facts on which they are based and how they pertain to the requested easement. Comments, questions, or requests for further information should be directed to the attention of Cori Kindred at the Southcentral Regional Office, 550 W. 7th Ave, Suite 900C, Anchorage, Alaska 99501-3577; email cori.kindred@alaska.gov; telephone (907) 334-2676, fax (907) 269-8913. Please reference ADL 232949 when commenting. Following the comment deadline, all responses will be reviewed and the Department's decision on this matter may be modified as a result of information received.

The State of Alaska, Department of Natural Resources complies with Title II of the Americans with Disabilities Act of 1990. Individuals with disabilities who may need auxiliary aids, services, or special modifications to participate may contact the TDD number at (907) 269-8411. Copies of the Alaska Statute referenced above may be accessed on-line by searching the State of Alaska website at <http://www.legis.state.ak.us/basis/statutes.asp>.

The DMLW Southcentral Regional Office reserves the right to waive technical deficits in this notice.

W:\Projects\Highways\ILIAMNA\55110-W111\msport\PI\leBayRd\11\lmaRvBr\lgaRepl\ace\PI\ams and Parcel\55110\Parcel DNR E-2 4/19/2017 3:31:34 PM

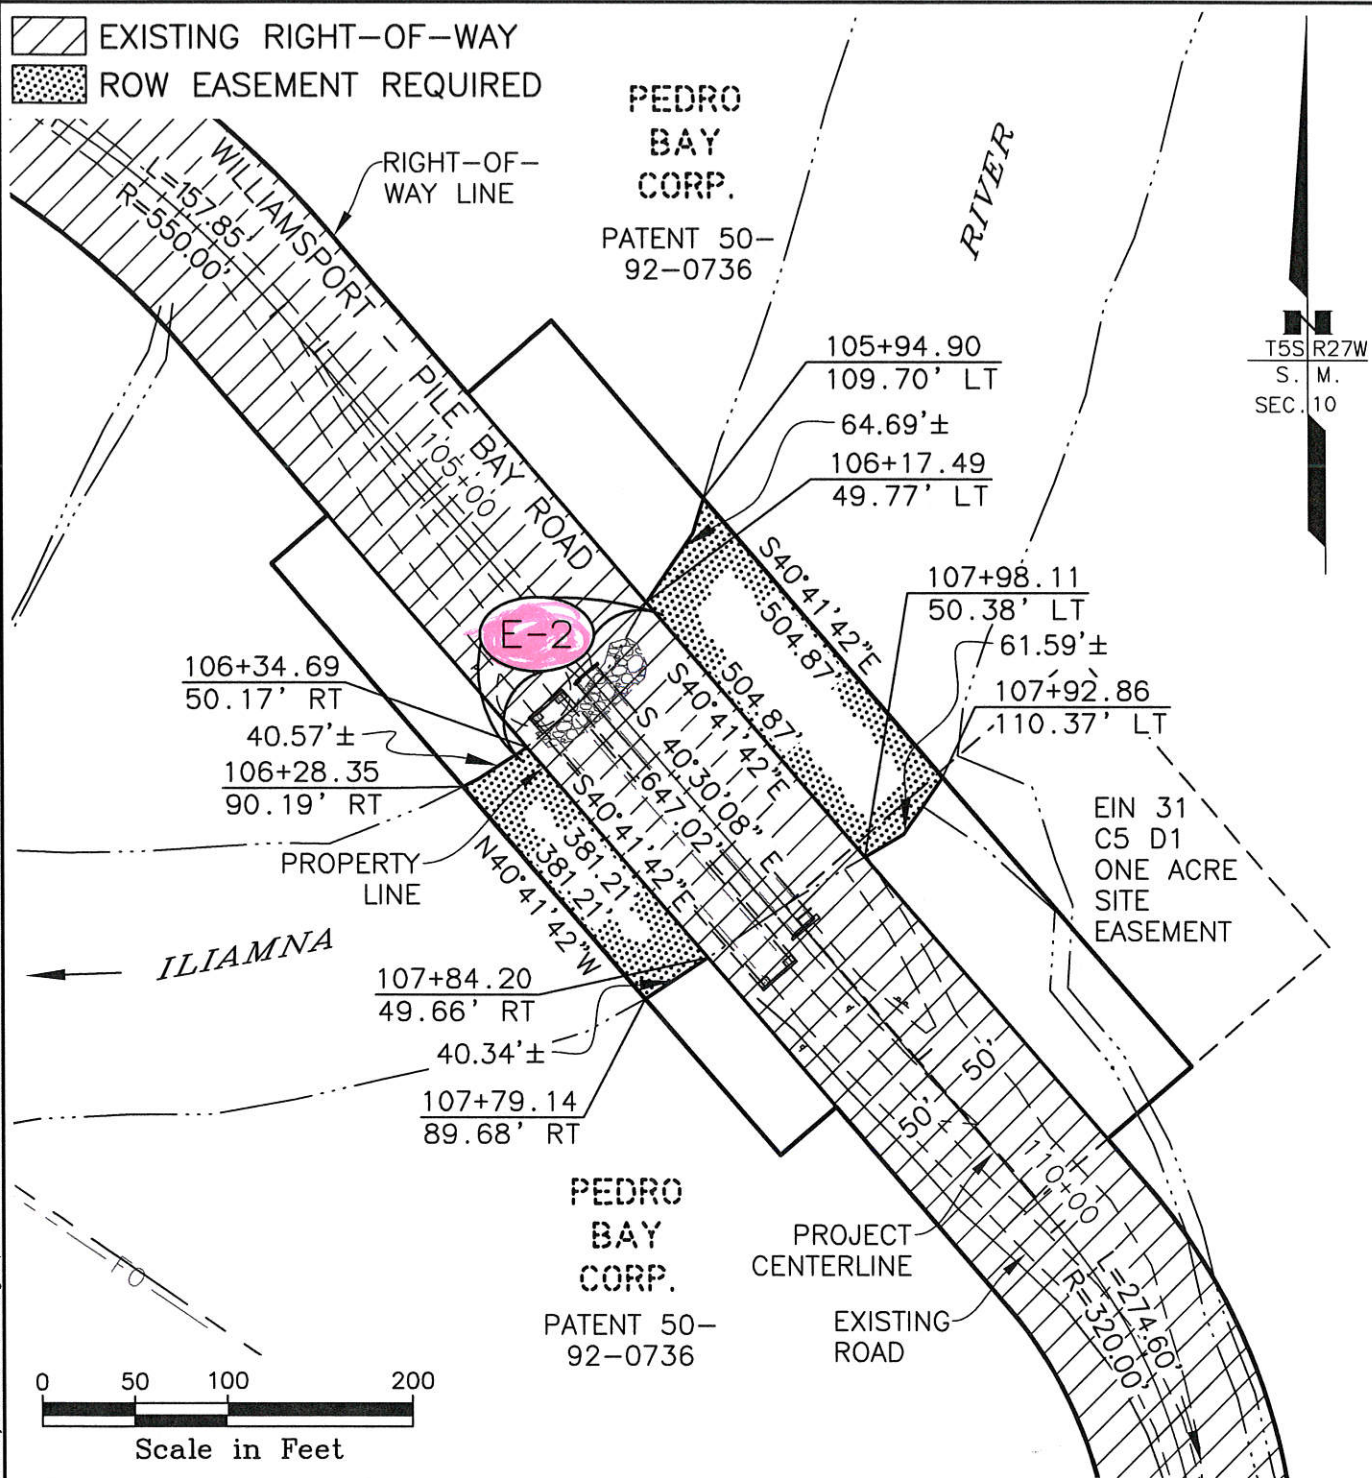

STATE OF ALASKA DEPARTMENT OF TRANSPORTATION AND PUBLIC FACILITIES

EXHIBIT 'A'

WILLIAMSPORT - PILE BAY ROAD
ILIAMNA RIVER BRIDGE REPLACEMENT
0001(478) / Z551100000

OWNER'S INITIAL _____
ATTACHED TO _____
PAGE ____ OF ____ DATED _____

PLAT 1 OF 1 EASEMENT AREA 17,403 S.F.±
ALASKA DNR
DRAWN BY AFF
DATE Apr 2017 **PARCEL NO. E-2**