
# FAHRENKAMP CENTER PARKING LOT EXPANSION 1423 PEGER ROAD FAIRBANKS, ALASKA

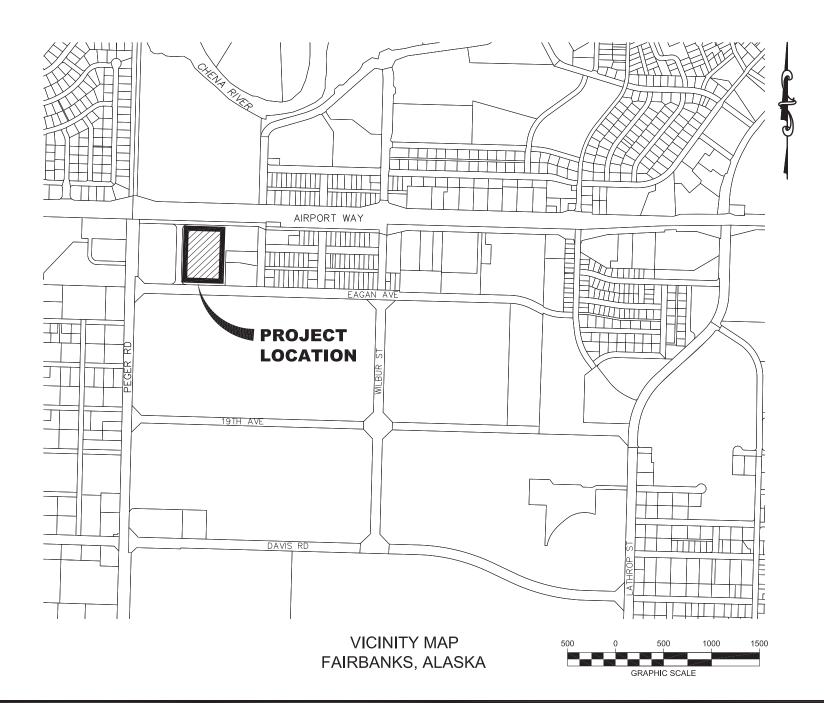

# PROJECT SUMMARY:

THE OBJECTIVE OF THIS PROJECT IS TO CONSTRUCT A NEW PARKING LOT AT THE FAHRENKAMP CENTER AT 1423 PEGER ROAD IN FAIRBANKS, ALASKA AND PROVIDE ASSOCIATED SITE LIGHTING AND HEADBOLT HEATER PLUG-IN OUTLETS.

# BASE BID WORK INCLUDES

- CLEARING AND GRUBBING
- REMOVAL OF CONCRETE SIDEWALK
- EXCAVATE UNSUITABLE MATERIAL
- BACKFILL PARKING LOT WITH SUBBASE AND BASE COURSE MATERIAL
- INSTALL CHAIN LINK FENCE AND GATE INSTALL BOLLARDS AND SIGNS
- INSTALL SITE LIGHTING
- INSTALL HEADBOLT HEATER PLUG-INS

# ADDITIVE ALTERNATE 1 WORK INCLUDES:

- PAVE PARKING LOT AREA WITH HOT MIX ASPHALT
- PARKING LOT STRIPING

DESCRIPTION SHEET COVER SHEET & DRAWING INDEX G1	NO.
COVER SHEET & DRAWING INDEX G1	
GENERAL NOTES, LEGEND, ABBREVIATIONS, & SPECIFICATIONS G2	
EXISTING SITE & DEMOLITION PLAN C1	
PROPOSED SITE & GRADING PLAN C2	
SITE SECTION & DETAILS C3	
ELECTRICAL LEGEND, SCHEDULES AND DETAILS E1	
ELECTRICAL SITE PLAN E2	
ELECTRICAL DETAILS AND ONE-LINE E3	
ELECTRICAL SPECIFICATIONS E4	

CONSTRUCTION DRAWINGS ISSUE DATE: MAY 17, 2018





STATE OF ALASKA DEPT. OF NATURAL RESOURCES

No.	Descri	ption	Date
CP		Checked By:	
Date:		INIX	
	17, 2018		
Phase:			
CON	<b>ISTRUCT</b>	ION DOC	S
Project No			
R&N	1 2226.04		
SHEET TIT	LE	,	
c	OVER	SHE	ET

G<sub>1</sub>

& DRAWING **INDEX** 

# **GENERAL NOTES:**

- NO HORIZONTAL OR VERTICAL SURVEY CONTROL WAS LOCATED FOR THIS PROJECT. EXISTING SITE CONDITIONS ARE ESTIMATED BASED ON RECORD DRAWINGS, AS-BUILT DOCUMENTS, AERIAL IMAGERY AND PHOTOGRAPHS. THE CONTRACTOR SHALL VERIFY DIMENSIONS, LOCATIONS, AND GRADING PRIOR TO CONSTRUCTION.
- 2. NO GEOTECHNICAL SOILS INVESTIGATION WAS PERFORMED FOR THIS PROJECT. UNSUITABLE SOILS, INCLUDING FROST-SUSCEPTABLE AND ORGANIC MATERIALS. SHALL BE REMOVED PRIOR TO BACKFILLING
- DEWATERING WILL BE REQUIRED FOR ANY EXCAVATIONS THAT ENCOUNTER GROUND WATER SURFACE. ALL COSTS RELATED TO DEWATERING ARE THE CONTRACTOR'S RESPONSIBILITY.
- 4. ALL EXCAVATIONS SHALL CONFORM TO CURRENT FEDERAL, STATE AND LOCAL REGULATIONS.
- COORDINATE AND OBTAIN ALL NECESSARY PERMITS NOT PROVIDED IN THE BID DOCUMENTS PRIOR TO BEGINNING CONSTRUCTION.
- THE CONTRACTOR IS RESPONSIBLE FOR SEDIMENT AND EROSION CONTROL. BEST MANAGEMENT PRACTICES (BMPS) MUST BE IN PLACE TO MINIMIZE EROSION AND MITIGATE POTENTIAL SEDIMENT AND OTHER POLLUTANTS SUSPENDED IN STORMWATER FROM EXITING THE SITE. BMPS MUST BE MAINTAINED AND INSPECTED REGULARLY AND REPLACED AS NEEDED. PLEASE CONSULT THE ALASKA CONSTRUCTION GENERAL PERMIT (2016 CGP, AKR100000) FOR GUIDANCE.
- FOLLOW ALL APPLICABLE REGULATIONS FOR NOISE, HOURS OF OPERATION, AND DUST CONTROL.
- UNDERGROUND UTILITIES MAY EXIST IN THE AREA THAT ARE NOT SHOWN ON THE PLANS. THE CONTRACTOR IS RESPONSIBLE FOR OBTAINING UTILITY LOCATES PRIOR TO EXCAVATION. COORDINATE WITH THE FACILITY OWNER AND THE 811 ALASKA DIGLINE TO LOCATE
- 9. NO OVER EXCAVATION OR MINING OF MATERIALS IS ALLOWED UNLESS APPROVED IN WRITING BY THE OWNER.
- ALL DAMAGE TO THE PROPERTY THAT IS CAUSED BY OR THAT RESULTS FROM CARRYING OUT THE WORK, OR FROM ANY ACT, OMISSION, OR NEGLECT OF THE CONTRACTOR, HIS SUBCONTRACTORS, OR HIS EMPLOYEES, SHALL PROMPTLY BE REMEDIED BY THE CONTRACTOR EITHER BY REPAIRING, REBUILDING, OR REPLACING OF THE PROPERTY DAMAGED OR IN SOME OTHER MANNER SATISFACTORY TO THE STATE OF ALASKA DEPARTMENT OF NATURAL RESOURCES (DNR)
- 11. SUBMIT A WORK PLAN IN WRITING TO THE OWNER'S REPRESENTATIVE NOT LESS THAN FIVE (5) DAYS PRIOR TO COMMENCING CONSTRUCTION OPERATIONS, OR WHENEVER THE CONTRACTOR PROPOSES TO CHANGE CONSTRUCTION METHODS. PROVIDE A WORK PLAN WITH INFORMATION ON SAFEGUARDS AND PROTECTION AROUND AND IN THE VICINITY OF ALL EXCAVATIONS AS MAY BE NECESSARY TO PREVENT DAMAGE TO PROPERTY, INCLUDING (BUT NOT LIMITED TO): SHORING; PLACEMENT OF FILL; STOCKPILE AND DISPOSAL OF TRENCH EXCAVATION; IMPORT/ EXPORT SCHEDULE AND PLAN (INCLUDING TRAFFIC CONTROL); ETC. THE WORK PLAN IS FOR CONSTRUCTION PURPOSES AND ITS SUBMITTAL TO AND REVIEW BY THE ENGINEER DOES NOT ABSOLVE THE CONTRACTOR OF RESPONSIBILITY OF FEDERAL, STATE, AND LOCAL REGULATIONS.

# CIVIL CONSTRUCTION SPECIFICATIONS AND MATERIALS:

- ALL WORK PERFORMED AND MATERIALS FURNISHED FOR THIS PROJECT WILL CONFORM TO THE ALASKA DEPARTMENT OF TRANSPORTATION AND PUBLIC FACILITIES STANDARD SPECIFICATIONS FOR HIGHWAY CONSTRUCTION (ASSHC), 2017 EDITION, UNLESS OTHERWISE SPECIFIED ON THE PLANS OR APPROVED BY THE ENGINEER.
- 2. FURNISH ALL MATERIALS REQUIRED TO COMPLETE THE WORK.
- 3. SUBBASE IS SOIL THAT CONFORMS TO THE REQUIREMENTS OF "SELECTED MATERIAL TYPE A" IN SECTION 703-2.07 OF ASSHC (2017).
- BASE COURSE IS AGGREGATE THAT CONFORMS TO THE REQUIREMENTS OF "BASE COURSE, GRADING D-1" IN SECTION 703-2.03 OF ASSHC (2017)
- HOT MIX ASPHALT SHALL CONFORM TO THE REQUIREMENTS OF HOT MIX ASPHALT (HMA), TYPE II, CLASS B AS SPECIFIED IN SECTION 401-2.09 OF ASSHC (2017).
- CONCRETE MIX DESIGN SHALL CONFORM TO THE REQUIREMENTS OF "CLASS W" IN SECTION 501-3.01 OF ASSHC (2017).
- 7. SEPARATION GEOTEXTILE FABRIC SHALL CONFORM TO THE REQUIREMENTS OF SECTION 729-2.01 OF ASSHC (2017).

# ALASKA DOT&PF STANDARD DETAILS:

F-01.03 CHAIN LINK FENCE

F-03.02 CHAIN LINK FENCE GATE

# LINE, SYMBOL, AND HATCH LEGEND **EXISTING**

FLOW DIRECTION LIGHT POLE HEAD BOLT OUTLET SIGN POST

BASE COURSE - BASE BID

ASPHALT PAVEMENT - ADD ALT #1

ASPHALT CONCRETE APPROXIMATE APPROX ASPHALT CONCRETE PAVEMENT ASPH CONC CONCRETE

DEMO DEMOLITION DIAMETER DIA

**ABBREVIATIONS** 

ALASKA DEPARTMENT OF NATURAL RESOURCES DNR ALASKA DEPARTMENT OF TRANSPORTATION DOT&PF

AND PUBLIC FACILITIES EDGE OF PAVEMENT FOP **EXISTING** 

**EXIST** FG FINISH GRADE FT GB GRADE BREAK INV INVERT LF LINEAL FEET ΙT LEFT MAX MAXIMUM M.E. MIN

MATCH EXISTING MINIMUM N NORTHING NTS NOT TO SCALE O.C. ON CENTER RAD RADIUS ROW RIGHT OF WAY RT RIGHT SQ **SQUARE** SF SQUARE FEET SY SQUARE YARDS STA STATION SIDEWALK

TLO TRUST LAND OFFICE TYP **TYPICAL** 

WITH





FAHRENKAMP PARKING LOT EXPANSION 1423 PEGER ROAD FAIRBANKS, ALASKA -TLO : ALASKA RESOURCES -STATE OF A О DEPT. Description




STATEWIDE ...... 811

CALL BEFORE YOU DIG!

GENERAL NOTES. LEGEND. **ABBREVIATIONS & SPECIFICATIONS** 

May 17, 2018 CONSTRUCTION DOCS R&M 2226.04

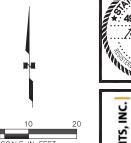

# **DEMOLITION PLAN NOTES:**

- ALL ITEMS SCHEDULED FOR DEMOLITION WILL BE REMOVED FROM THE PROJECT SITE AND SHALL BE PROPERLY DISPOSED OF BY THE CONTRACTOR UNLESS NOTED OTHERWISE.
- OWNER RESERVES THE RIGHT TO SALVAGE ITEMS FROM THE SITE PRIOR TO CONTRACTOR MOBILIZATION AND DURING DEMOLITION. CONTRACTOR TO NOTIFY OWNER 72-HOURS PRIOR TO SITE MOBILIZATION.
- VERIFY EXISTING SITE CONDITIONS AND ALL DEMOLITION ITEMS WITH THE OWNER.
- THE CONTRACTOR IS RESPONSIBLE FOR THE DEMOLITION AND REMOVAL OF ALL EXISTING ITEMS NECESSARY FOR
- 5. THE CONTRACTOR IS RESPONSIBLE FOR ALL UTILITY LOCATES.
- BURNING OF BRUSH, TREES, OR ANY MATERIAL ON DNR TLO PROPERTY IS NOT AUTHORIZED.
- CLEARING AND GRUBBING LIMIT CORRESPONDS TO 10 FT OFFSET FROM NEW EDGE OF PARKING AREA (SEE SHEET C2). VERIFY LIMITS OF DEMOLITION AND CLEARING AND GRUBBING WITH OWNER PRIOR TO WORK.
- 8. COORDINATE WITH DNR TLO FACILITIES MANAGER FOR LOCATION TO STORE SALVAGED CONNEX.

# **DEMOLITION ITEMS:**



CLEARING AND GRUBBING



CONCRETE DEMOLITION



FENCING DEMOLITION






FAHRENKAMP PARKING LOT EXPANSION 1423 PEGER ROAD FAIRBANKS, ALASKA STATE OF ALASKA DEPT. OF NATURAL RESOURCES

140.	Descri	puon	Date
CP		Checked By:	
	17, 2018		
	NSTRUCTI	ON DOC	cs
roject No R&N	1 2226.04		
SHEET TIT	LE:	,	
	(ISTIN	1G	
<u> </u>	ı ⊢ X.		

**DEMO PLAN** 

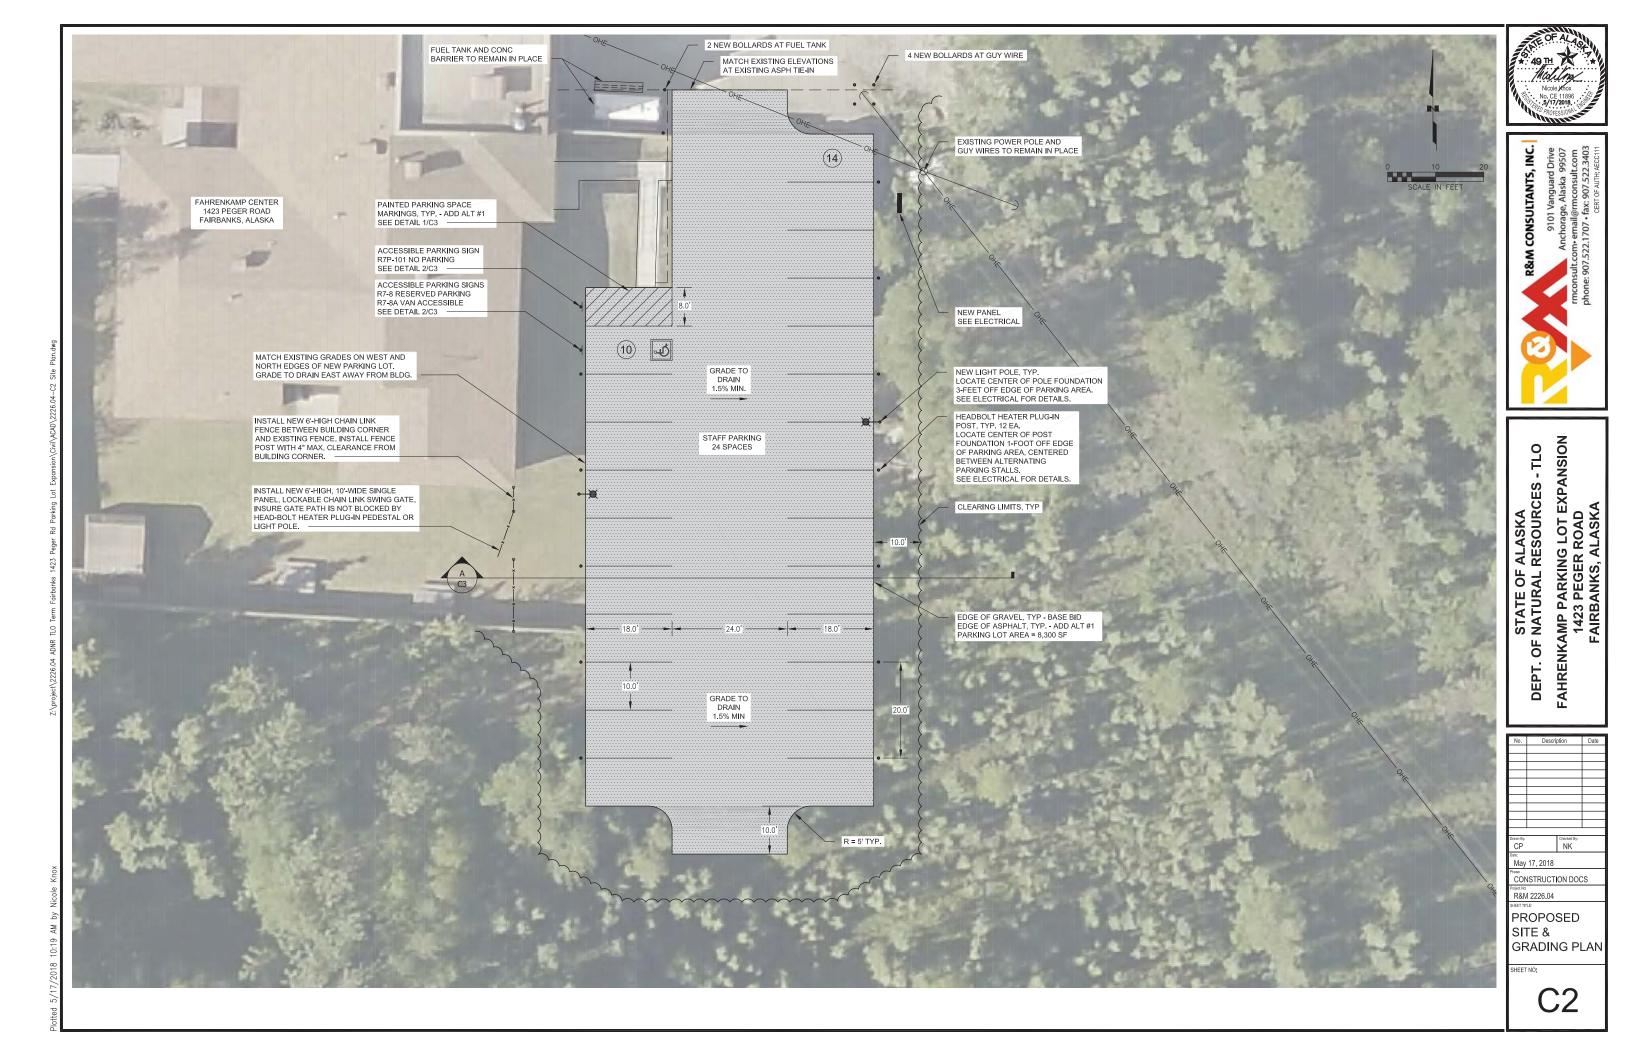

Nicole Mfox
No. CE 11896
3/17/2013



STATE OF ALASKA
DEPT. OF NATURAL RESOURCES - TLO
FAHRENKAMP PARKING LOT EXPANSION
1423 PEGER ROAD
FAIRBANKS, ALASKA

C3

2 #4 BARS ANCHOR BOLT SUPPORT —— 24"ø CONC -

6" BASE COURSE FILL-

BASE PLATE -BASE COVER-

POLE -

1 PC E1 NTS

POLE -

1"x45°

1 " SQUARE -

	lighting fixture schedule							
KEY		MPS TYPE			LUMEN PER FIXTURE	MOUNT	DESCRIPTION	MANUFACTURERS NO.
A/120		LED	3000K	114L/WATT	13145L	POLE MOUNT	DISTRIBUTION. PROVIDE HOUSE SIDE SHIELD.  PROVIDE 25 FOOT ROUND TAPERED ALUMINUM POLE.	HUBBELL OUTDOOR LIGHTING: ASL-24L-2 SPAULDING POLE: RTA-25-70-B-AX-BL

PROJECT: DNR PARKING LOCATION: PARKING LOT VOLTAGE 208Y/120 VOLT	SURF		LUC	SS		FEEDT			SHUNT TRIP ISO GND BAR
LOCATION: PARKING LOT VOLTAGE 208Y/120 VOLT		н [							
VOLTAGE 208Y/120 VOLT						ISUBFE	ED L	UG [	I SUBFEED BRKR 🗹 SOLID NEUTRAL
		_							- 00B1 22B B1(((( = 00112 (120111111
	[ '	B PHASE	<b>Ē</b> 4	WIRE		100 A	\ ML(	С	<b>10k</b> AIC
CIRCUIT DESCRIPTION	KVA	AMP	/ P	CKT	CKT	AMP	Р	KVA	CIRCUIT DESCRIPTION
HBH	1.2	20	/ 1	1	2	20	1	1.2	НВН
HBH	1.2	20	/ 1	3	4	20	1	1.2	НВН
НВН	1.2	20	/ 1	5	6	20	1	1.2	НВН
HBH	1.2	20	/ 1	7	8	20	1	1.2	НВН
HBH	1.2	20	/ 1	9	10	20	1	1.2	НВН
HBH	1.2	20	/ 1	11	12	20	1	1.2	HBH
HBH	1.2	20	/ 1	13	14	20	1	1.2	НВН
HBH	1.2	20	/ 1	15	16	20	1	1.2	HBH
НВН	1.2	20	/ 1	17	18	20	1	1.2	НВН
HBH	1.2	20	/ 1	19	20	20	1	1.2	НВН
HBH	1.2	20	/ 1	21	22	20	1	1.2	HBH
НВН	1.2	20	/ 1	23	24	20	1	1.2	НВН
SPARE		20	/ 1	25	26	20	2	0.3	PARKING LOT LIGHTING
SPARE		20	/ 1	27	28	7 ~ /	۱ ۲	0.5	
SPACE			/	29	30	/			SPACE
SPACE			/	31	32	/			SPACE
SPACE			/	33	34				SPACE
SPACE			/	35	36				SPACE
SPACE			/	37	38	/			SPACE
SPACE				39	40				SPACE
SPACE			/	41	42				SPACE
CONNECTED LOAD:		29.1	KVA	80.6	A	REMAR	KS:		
DEMAND LOAD:		19.7	KVA	54.7	Α	PROVID	DE WI	ITH 1000	W HEATER

BOLT CINCLE
V
VER NTE
- EXTEND 24"Ø CONCRETE BASE 36" ABOVE GROUND - FINISH GRADE ROUGH GRADE
in.  5'-0"  6" BASE COURSE

3" MIN. CONCRETE COVERAGE OVER ALL REBAR TYPICAL SECTION	ROUGH GRADE  18" MIN.  5'-0"  6" BASE COURSE
NOTE:  (1) VERIFY ANCHOR BOLT SIZE, BOLT CIRCLE, AND FOUNDATION SIZE WITH MANUFACTURES APPROVED SHOP DRAWINGS. TOP OF FOUNDATION MINIMUM 2" LARGER THAN BASE PLATE.	
POLE BASE DETAIL-ELEVA	TION VIEW

POLE BASE DETAIL - PLAN VIEW

- #4 BARS, 12" O.C. 30"ø -4 #4 BARS BELOW GRADE PORTION OF BASE

- 4 #4 BARS FULL LENGTH OF BASE

BASE COVER - BASE PLATE

FINISH GRADE

— 4 − ⟨1⟩ "ø BOLTS 1)"ø BOLT CIRCLE

WOOD POST  DRILL POST 1/8" DEEP  AT SET SCREWS	TWO GFI WEATHERPROOF RECEPTACLES POST TOP HOUSING PROVIDE BLANK PLATES FOR UNUSED OPENINGS.
BRANCH CIRCUIT CONDUITS MAINTAIN GROUNDING CONTINUITY FROM PANEL TO RECEPTACLE POST & CAP FINISH GRADE	30"
CONCRETE  RIGID STEEL CONDUIT HDPE CONDUIT MAY BE USED BEYOND 5'-0" FROM POST	3,-0"
3 HEADBOLT H	TER POST DETAIL

ABBR.	EXPLANATION	SYMBOL
XFMR	TRANSFORMER	T
NIC	NOT IN CONTRACT	
CKT	CIRCUIT - NUMBER AS NOTED (TYP.)	CKT-XX
UON	UNLESS OTHERWISE NOTED	
A/100	LIGHTING FIXTURE DESIGNATION - SEE SCHEDULE	
ETR	EXISTING TO REMAIN	
N.L.	NIGHT LIGHT	
WP	WEATHERPROOF	
E	EMERGENCY LIGHT, CIRCUIT, PANEL	
С	CONDUIT, CONCEALED. SIZE AS NOTED (TYP.)	
	CONDUIT, UNDERGROUND OR UNDERFLOOR	/
$\perp$	CONDUIT, EXPOSED	/
FLEX	CONDUIT, FLEXIBLE	~~~
	MULTI-OUTLET ASSEMBLY-RECEPTACLES AS INDICATED	—м—
	HOMERUN TO PANEL/CIRCUITS AS NOTED	
#X	WIRE COUNT OF # 12 UON/SPECIFIED	/#
UP	CONDUIT UP	<u> </u>
DN	CONDUIT DOWN	9
PNL	PANELBOARD - SEE SCHEDULES	
	REFER TO INDICATED NOTE	(1)
ECPT	TELEPHONE RECEPTACLE	
$\top$	TELEPHONE RECEPTACLE IN FLOOR BOX	<u>▼</u>
+	DUPLEX RECEPTACLE - NEMA 5-20R	$\stackrel{}{=}$
+	QUADRUPLEX RECEPTACLE - NEMA 5-20R	<del></del>
+	DUPLEX RECEPTACLE - NEMA 5-20R GFCI TYPE	
+		
+	ISOLATED GRD DUPLEX RECEPTACLE - NEMA 5-20R	<u> </u>
+	DUPLEX RECEPTACLE - NEMA 5-20R SPLIT WIRED	<u> </u>
+	DUPLEX RECEPTACLE IN FLOOR BOX	<u> </u>
$\perp$	RECEPTACLE - NEMA CONFIGURATION AS NOTED	
	TELEVISION RECEPTACLE	<u> 10</u>
-BOX	JUNCTION BOX	0
	SINGLE PHASE MOTOR — SIZE AS INDICATED	9
	THREE PHASE MOTOR — SIZE AS INDICATED	9
	MOTOR CONTROLLER	
	MOTOR DISCONNECT	ㅁ
	COMBINATION STARTER/DISCONNECT	₩
SW	SWITCH - SINGLE POLE	\$
	SWITCH - TWO POLE	\$2
	SWITCH - THREE WAY	\$3
	SWITCH - FOUR WAY	\$4
$\Box$	SWITCH - DIMMING TYPE	\$D
	SWITCH - WITH PILOT LIGHT	\$ <sub>P</sub>
$\Box$	SWITCH - THERMAL OVERLOAD	\$т
	SWITCH - LOW VOLTAGE	\$_
$\Box$	CALL-IN SWITCH	\$x
$\neg \neg$	SWITCH - WITH TIMER	T <sub>S</sub>
FS	SPRINKLER FLOW SWITCH	FS
TS	SPRINKLER TAMPER SWITCH	TS
	WEATHERPROOF FIRE ALARM HORN	HIC
	FIRE ALARM MANUAL STATION	F
FACP	FIRE ALARM CONTROL PANEL	FACP
FANN	FIRE ALARM REMOTE ANNUNCIATOR	FANN
T'STAT	THERMOSTAT	(T)
. SIAI	COMPUTER OUTLET	
	PUSHBUTTON SWITCH	•
TTB/C	TELEPHONE TERMINAL BOARD/CABINET	TTB
STBY	STANDBY CIRCUIT	
_		
PC	PHOTOCELL	<u>@</u>
TC	TIMECLOCK	
	CLOCK	<u> </u>
	COMBINATION CLOCK/SPEAKER	
	MAGNETIC DOOR SWITCH	MS
	SECURITY ALARM PANEL	SA
	SOUND/CLOCK CONSOLE	scc
SPKR	SPEAKER ASSEMBLY — CEILING MOUNTED	<u>(S)</u>
+	WALL MOUNTED SPEAKER ASSEMBLY	⊬s⟩
	BELL	□
	COMBINATION SPEAKER/CALL-IN SWITCH	(SX)
CCTV	CLOSED-CIRCUIT TELEVISION CAMERA	□
	EXIT SIGN — SELF POWERED	⊗ ⊗ <sub>H</sub>
	BATTERY-POWERED EMERGENCY LIGHT	ŦĂ
$\neg$	LIGHTING FIXTURES - VARIOUS TYPES AS NOTED	
$\neg \neg$	SHADING INDICATES EMERGENCY LIGHTING FIXTURE	
$\neg$	DIAGONAL LINE INDICATES STANDBY FIXTURE	
-	SMOKE DETECTOR	SD
-	DOOR CHIMES	CH
	FAN W/ LIGHT	

THIS IS A STANDARD LEGEND, ALL SYMBOLS SHOWN ON LEGEND ARE NOT NECESSARILY ON THE DRAWING(S).



STATE OF ALASKA DEPT. OF NATURAL RESOURCES - TLO PARKING LOT EXPANSION 1423 PEGER ROAD FAIRBANKS, ALASKA

Checked By: EWC May 17, 2018 CONSTRUCTION DOCS R&M 2226.04

> LEGEND, SCHEDULES AND DETAILS

E1



ulting Engineers, Inc.

And constitutions, sec.

9101 Vanguard Drive
Anchorage, Alaxia 99507
micronul con - emulia microsul con
phone 1905 523.239 - constitution
CETTO COLUMN

STATE OF ALASKA
DEPT. OF NATURAL RESOURCES - TLO
PARKING LOT EXPANSION
1423 PEGER ROAD
FAIRBANKS, ALASKA

No. Description Date

May 17, 2018

Place

CONSTRUCTION DOCS

Paged No.

R&M 2226.04


SHEET ITILE:

ELECTRICAL

SITE PLAN

HEET NO:

E2

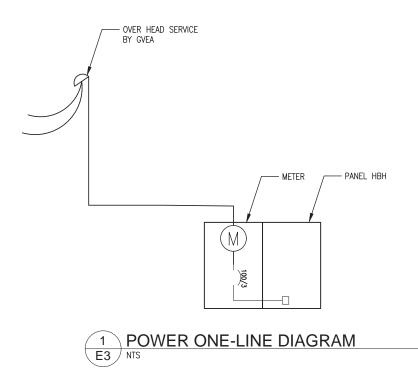


PANEL HBH
AND LIGHTING
CONTROL

2-6"x6"x12' LONG
PENTACLOROPHENOL
TREATED WOOD POSTS

WEATHER RESISTANT
FLEX CONDUIT

#6 BARE CU (TYP.)
GROUND ROD
(TYP OF 2)
TO HEADBOLT HEATER
AND POLE MOUNTED LIGHTS
GRC CONDUIT

2 LOAD CENTER ELEVATION
E3 NTS

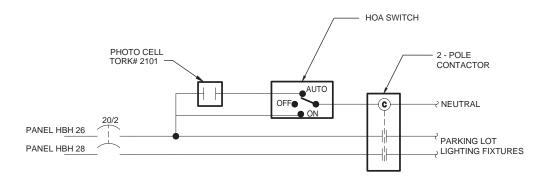

3 LIGHTING CONTROL DIAGRAM
E3 NTS



Engineers, Inc.



STATE OF ALASKA
DEPT. OF NATURAL RESOURCES - TLO
PARKING LOT EXPANSION
1423 PEGER ROAD
FAIRBANKS, ALASKA

No. Description Date

Date By: Chedad By: SNS EWC

Date: May 16, 2018

Phase CONSTRUCTION DOCS

Proget No: R&M 2226.04

DETAILS AND ONE-LINE

SHEET NO:

E3

# 1.2 CODES, STANDARDS, FEES, PERMITS

- A. COMPLY WITH LATEST EDITION OF THE NATIONAL ELECTRICAL CODE, NATIONAL ELECTRICAL SAFETY CODE, LOCAL CODES, AMENDMENTS, ORDINANCES AND REQUIREMENTS OF UTILITY COMPANIES' FURNISHING SERVICES TO INSTALLATION. COMPLY WITH NEMA, UL, ANSI, ICEA AND OTHER INDUSTRY STANDARDS. COMPLY WITH REQUIREMENTS OF IBC, IMC, UPC, AND OTHER APPLICABLE CODES.
- B. SECURE AND PAY FOR ALL INSPECTIONS, FEES, PERMITS, ETC., REQUIRED BY LOCAL AND STATE AGENCIES.

### 1.3 DRAWINGS

A. ELECTRICAL DRAWINGS ARE DIAGRAMMATIC AND DO NOT SHOW ALL FEATURES OF WORK. INSTALL ELECTRICAL ITEMS TO PROVIDE SYMMETRICAL APPEARANCE. DO NOT SCALE DRAWINGS. REVIEW OTHER DRAWINGS AND ADJUST WORK TO CONFORM TO CONDITIONS SHOWN. VERIFY FIELD CONDITIONS. IMMEDIATELY CONTACT THE OWNER'S REPRESENTATIVE FOR CLARIFICATION OF QUESTIONABLE, OBSCURE ITEMS, OR APPARENT CONFLICTS. THE OWNER'S REPRESENTATIVE'S DECISION IS FINAL FOR ALL CLARIFICATIONS REQUESTED. EXTRA COST RESULTING FROM A CONDITION WHERE CLARIFICATION WAS NOT REQUESTED: MADE AT NO INCREASE IN CONTRACT AMOUNT UNLESS EXTRA COST IS APPROVED IN WRITING.

### 1.4 WORKMANSHIP

A. CONSIDERED AS IMPORTANT AS ELECTRICAL AND MECHANICAL EFFICIENCY AND SUBJECT TO APPROVAL. EMPLOY WORKMEN SKILLED IN TRADE AND FAMILIAR WITH PARTICULAR TECHNIQUES APPLICABLE TO VARIOUS SECTIONS OF WORK. INSTALL IN ACCORDANCE WITH NECA "STANDARD PRACTICES FOR GOOD WORKMANSHIP IN ELECTRICAL CONTRACTING."

### 1.5 COORDINATION

- A. COORDINATE WITH OTHER TRADES FOR PROPER INSTALLATION AND TIMELY EXECUTION. ANY CHANGES NECESSITATED BY FAILURE TO PROPERLY COORDINATE WORK: MADE AT NO INCREASE IN CONTRACT
- B. VERIFY INFORMATION SHOWN ON PLANS WITH EQUIPMENT ITEMS ACTUALLY FURNISHED WHERE EQUIPMENT IS FURNISHED OR INSTALLED BY OTHERS. NOTIFY OWNER'S REPRESENTATIVE OF ANY CONFLICTS.
- C. COORDINATE WITH SERVING UTILITIES. PROVIDE ALL EQUIPMENT AND LABOR REQUIRED, INCLUDE ALL COSTS NECESSARY FOR COMPLETE FLECTRICAL SERVICES.

# 1.6 SUBMITTALS

- A. SUBMITTAL REVIEW IS FOR GENERAL DESIGN AND ARRANGEMENT ONLY AND DOES NOT RELIEVE THE CONTRACTOR FROM ANY REQUIREMENTS OF CONTRACT DOCUMENTS. PROVISION OF A COMPLETE AND SATISFACTORY WORKING INSTALLATION IS THE SOLE RESPONSIBILITY OF THE CONTRACTOR.
- B. UNLESS NOTED, SUBMIT FIVE COPIES OF ALL MATERIALS AND EQUIPMENT LIGHTING FIXTURES, PANELBOARDS, WIRING DEVICES, AND CONTROLS.

## 1.7 SUBSTITUTIONS

A. MAKE NO SUBSTITUTIONS OR REVISIONS WITHOUT WRITTEN APPROVAL. FOR EQUIPMENT SCHEDULED BY MANUFACTURER'S NAME AND CATALOG DESIGNATIONS: MANUFACTURER'S PUBLISHED DATA AND/OR SPECIFICATION FOR THAT ITEM ARE CONSIDERED PART OF SPECIFICATION. ALL SIMILAR EQUIPMENT SAME MANUFACTURER THROUGHOUT.

# 1.8 PROJECT COMPLETION

- A. THOROUGHLY CLEAN INSIDE AND OUT ALL FIXTURES AND EQUIPMENT. CLEAN PREMISES OF CONSTRUCTION DEBRIS. CALL FOR FINAL CONSTRUCTION OBSERVATION. CONDUCT OPERATING TEST FOR APPROVAL. DEMONSTRATE INSTALLATION TO OPERATE SATISFACTORILY IN ACCORDANCE WITH REQUIREMENTS OF CONTRACT DOCUMENTS. PROVIDE PERSONNEL TO ASSIST ENGINEER IN REMOVAL AND REPLACEMENT OF EQUIPMENT FOR OBSERVATION PURPOSES.
- B. SHOULD ANY PORTION OF INSTALLATION FAIL, REPAIR OR REPLACE ITEMS UNTIL ITEMS CAN BE DEMONSTRATED TO COMPLY.
- C. SUBMIT A LETTER CERTIFYING COMPLETION OF PROJECT IN ACCORDANCE WITH PLANS AND SPECIFICATIONS. TURN OVER RECORD DRAWINGS TO OWNER.
- D. SUBMIT OPERATING AND MAINTENANCE MANUALS TO OWNER, TRAIN OWNER'S PERSONNEL IN OPERATION AND MAINTENANCE OF ELECTRICAL SYSTEMS.

A. GUARANTEE ALL MATERIAL TO BE NEW, ALL WORK TO BE FREE FROM DEFECTS IN MATERIAL AND WORKMANSHIP FOR ONE YEAR FROM DATE OF FINAL ACCEPTANCE. REPAIR OR REPLACE ANY WORK OR MATERIAL DEEMED DEFECTIVE DURING THE GUARANTEE PERIOD AT NO COST TO THE OWNER.

### PART 2 - PRODUCTS

### 2.1 RACEWAYS

- A. GALVANIZED RIGID STEEL CONDUIT OR INTERMEDIATE METAL CONDUIT: USE IN DAMP OR WET LOCATIONS. UNDERGROUND, IN CONCRETE OR CMU, WHERE SUBJECT TO PHYSICAL DAMAGE, FOR SERVICE CONDUCTORS
- B. FLEXIBLE METALLIC CONDUIT: USE FOR FINAL CONNECTIONS TO FIXTURES AND EQUIPMENT TO ISOLATE VIBRATION OR ALLOW RELOCATION. PROVIDE FLEXIBLE WATERTIGHT CONDUIT IN DAMP OR WET LOCATIONS (PUMPS, KITCHEN EQUIPMENT, ETC.). WHERE USED OUTDOORS, USE LIQUIDTIGHT FLEXIBLE CONDUIT RATED FOR -60 DEGREES F AND LISTED FOR DIRECT BURY.
- C. PROVIDE PULL WIRE IN RACEWAYS INSTALLED BUT LEFT EMPTY.
- D. WATERPROOF ALL ROOF AND EXTERIOR WALL PENETRATIONS AS APPROVED.

### 2.2 WIRE AND CABLE

- A. INSTALL ALL CONDUCTORS IN APPROVED RACEWAY SYSTEMS. ALL CONDUCTOR SIZES BASED ON COPPER #12 AWG MINIMUM EXCEPT CONTROL WIRING MAY BE #14.
- B. MINIMUM INSULATION RATING: 90 DEGREES C, 600 VOLT, XHHW.
- C. COLOR CODE 120/208 VOLT SYSTEMS: BLACK, RED, BLUE AND WHITE.
- D. INSTALL NO THERMOPLASTIC INSULATED CONDUCTORS WHEN TEMPERATURE IS BELOW 20 DEGREES F.

### F. CONNECTIONS:

- 1. #6 AND LARGER: SOLDERLESS LUGS.
- 2. #8 AND SMALLER: INSULATED WIRE NUT CONNECTOR, IDEAL "WINGNUT" HARD SHELL.
- F. LOW VOLTAGE, SPECIAL PURPOSE, COAXIAL CABLES, ETC.: INSTALL AND TERMINATE PER MANUFACTURER'S RECOMMENDATIONS.

A. PROVIDE ADDITIONAL CAST PULL BOXES AS REQUIRED TO AVOID EXCESS PULLING TENSIONS AND TO FACILITATE WORK.

### 2.4 CABINETS

A. PROVIDE CABINETS OF CODE GAUGE, ZINC-COATED SHEET STEEL, INTERIOR DIMENSIONS AS INDICATED, WITH HINGED DOOR AND FLUSH CATCH. PROVIDE WITH 3/4" PLYWOOD INTERIOR BACKBOARD WITH MANUFACTURER'S STANDARD FINISH. KEY TO MATCH PANELBOARDS.

# 2.5 PANELBOARDS AND OVERCURRENT PROTECTION

- A. SQUARE D TYPE NQOD SERIES. SIMILAR EQUIPMENT BY OTHER MANUFACTURERS ACCEPTABLE. SAME MANUFACTURER AND KEYED ALIKE THROUGHOUT PROJECT. FACTORY ASSEMBLED PANELS WITH THERMAL MAGNETIC BRANCH BREAKERS, MAIN LUGS OR CIRCUIT BREAKER, ETC., AS SHOWN. PROVIDE DEAD FRONT CONSTRUCTION FLUSH OR SURFACE MOUNTED AS SHOWN 20" WIDE 5-3/4" DEEP LINLESS OTHERWISE INDICATED, PROVIDE DOORS WITH CONCEALED HINGES, FLUSH KEYED HANDLES. PROVIDE TYPED CIRCUIT DIRECTORIES ON DOOR IN FRAME WITH PROTECTIVE PLASTIC COVERING. DIRECTORY TO INCLUDE CIRCUIT NUMBER, CIRCUIT USE, ETC. SEE DRAWINGS FOR ADDITIONAL REQUIREMENTS. MOUNT TOP OF CABINET AT
- PROVIDE CIRCUIT BREAKERS OF THERMAL MAGNETIC TYPE, QUICK-MAKE, QUICK-BREAK WITH A MINIMUM OF 10,000 AIC RATING AT 120, 240 VOLT. MEET NEMA STANDARD AB1. PROVIDE HIGH INTERRUPTING CAPACITY AND NON-FUSE TYPE CURRENT LIMITING CIRCUIT BREAKERS WHERE SHOWN. PROVIDE MULTI-POLE BREAKERS WITH INTERNAL COMMON TRIP.

## 2.6 WIRING DEVICES

- DUPLEX RECEPTACLES: 20 AMP, 125 VOLT, NEMA TYPE 5-20R, MEET FEDERAL SPECIFICATION W-C-596F TESTS. GREY COLOR. PROVIDE OUTLETS DESIGNATED GFI WITH INTEGRAL CLASS A GROUND FAULT CIRCUIT INTERRUPTER UL 943-LISTED.
- B. SPECIAL OUTLETS: CAPACITY, VOLTAGE AND NEMA CONFIGURATION NOTED, SAME QUALITY AS DUPLEX
- C. DEVICE PLATES: UL LISTED, ONE PIECE FLUSH GALVANIZED PLATES, GASKETED CAST SELF-CLOSING WEATHERPROOF PLATES OUTDOORS, U.I. LISTED FOR WET LOCATIONS WHILE IN USE.

- A. GROUND ALL ELECTRICAL DEVICES, METALLIC CONDUIT, METAL FRAMING, ETC., IN ACCORDANCE WITH N.E.C. ARTICLE 250.
- B. GROUND ALL MAIN DISCONNECT SWITCHES AND DISTRIBUTION PANELS WITH MINIMUM #6 AWG BARE COPPER GROUND WIRE UNLESS OTHERWISE NOTED.
- C. UTILIZE THE METALLIC RACEWAY SYSTEM AS THE SYSTEM GROUNDING PATH FOR ALL DEVICES.
- D. PROVIDE SEPARATE GREEN GROUNDING CONDUCTOR FOR ALL FEEDER AND BRANCH CIRCUIT CONDUITS AND ALL EXTERIOR ELECTRICAL DEVICES, SUCH AS POLE MOUNTED LIGHTING, AND RECEPTACLES.

### 2.8 LIGHTING FIXTURES

- PROVIDE ALL NEW FIXTURES, UL LISTED AND EQUIPPED WITH NECESSARY FRAMES AND MODIFICATIONS REQUIRED FOR COMPLETE INSTALLATION. UNIFORMLY SPACE AND COORDINATE INSTALLATION TO AVOID
- B. PROVIDE ALL FIXTURES COMPLETE WITH LAMPS, BALLASTS, LENSES AND MOUNTING DEVICES AS REQUIRED.
- C. VERIFY MOUNTING HEIGHT OF PENDANT MOUNTED FIXTURE WITH ENGINEER PRIOR TO MOUNTING
- D. PROVIDE ALL EXTERIOR LIGHTING FIXTURES U.L. LISTED FOR WET LOCATION AND -40 DEG F.
- E. EQUIP EXTERIOR FIXTURES WITH A DRIVER RATED FOR -40 DEGREES F.
- F. POLE MOUNTED FIXTURE AND POLE ASSEMBLIES GUARANTEED TO WITHSTAND 100 MPH WINDS WITHOUT
- G. SET FIXTURES TRUE AND PLUMB, FREE OF LIGHT LEAKS, WARPS, DENTS, IRREGULARITIES.

### PART 3 - EXECUTION

### 3.1 GENERAL

- A. INSTALL ALL MATERIAL AND EQUIPMENT IN ACCORDANCE WITH MANUFACTURER'S RECOMMENDATIONS INSTRUCTIONS AND INSTALLATION DRAWINGS, UNLESS OTHERWISE INDICATED AND IN ACCORDANCE WITH NECA'S "STANDARD PRACTICES FOR GOOD WORKMANSHIP IN ELECTRICAL CONTRACTING".
- B. SEAL WATERTIGHT ALL EXTERIOR PENETRATIONS.
- C. REPAIR ALL DAMAGE TO FINISHED SURFACES WHERE CAUSED BY INSTALLATION OF ELECTRICAL EQUIPMENT.
- D. PROVIDE PROPER IDENTIFICATION FOR PANELS, SWITCHES, OR ANY ITEM OF ELECTRICAL EQUIPMENT USED AS A CONTROL DEVICE OR DISCONNECTING MEANS FOR ANY EQUIPMENT. IDENTIFY BOXES CONTAINING EMERGENCY CIRCUITS PER N.E.C. ARTICLE 700-9.

- A. SUPPORT RACEWAYS ON APPROVED TYPES OF WALL BRACKETS OR STRUTS. PROVIDE HOT DIP GALVANIZED OR STAINLESS STEEL STRUT SUPPORTS USING STAINLESS STEEL HARDWARE.
- ANCHOR EQUIPMENT TO RESIST SEISMIC DESIGN CATEGORY D EARTHQUAKE FORCES. PROVIDE ADEQUATE BACKING AT STRUCTURAL ATTACHMENT POINTS TO ACCEPT THE FORCES INVOLVED.
- SECURE BOXES, WALL BRACKETS, CABINETS AND HANGERS BY MEANS OF MACHINE SCREWS, BOLTS OR WELDING ON METAL SURFACES; AND WOOD SCREWS IN WOOD CONSTRUCTION.

## 3.3 AS-BUILT DRAWINGS

- A. KEEP CLEAN SET OF PRINTS AT JOB SITE AND RECORD ALL ELECTRICAL CHANGES THAT OCCURRED DURING CONSTRUCTION. FAILURE TO DO SO MAY DELAY PAYMENT.
- B. AT END OF CONSTRUCTION, PROVIDE ONE COMPLETE SET OF DRAWINGS INDICATING ALL FIELD CHANGES FOR RECORD PURPOSES TO THE OWNER'S REPRESENTATIVE.

END OF SECTION



R&M 2226.04

**SPECIFICATIONS**