


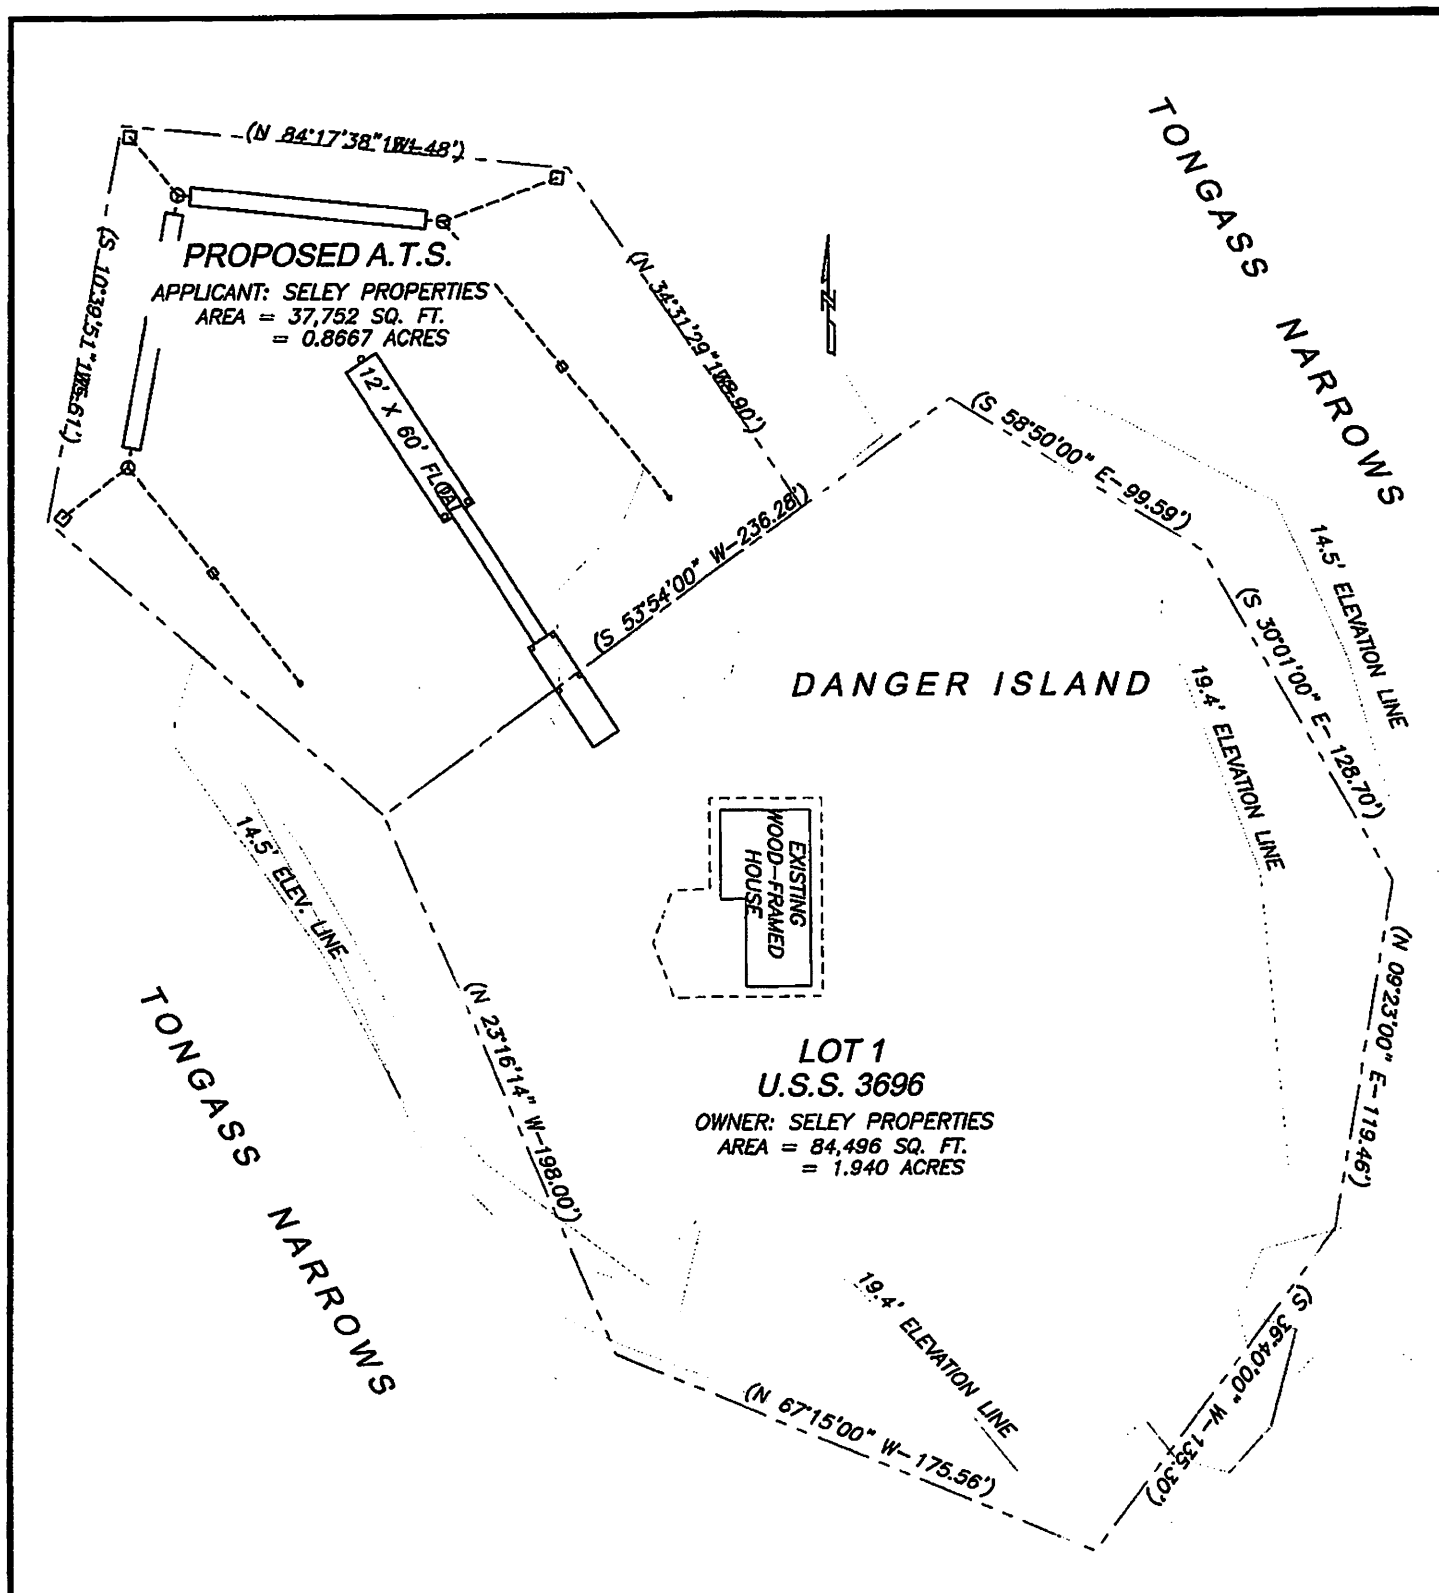


PREPARED BY:
 MENZIES ENGINEERING GROUP, INC.
 9737 MUD BAY ROAD, SUITE 301
 KETCHIKAN, AK 99901

PROPERTY SITE PLAN


APPLICANT:
 SELEY PROPERTIES
 P.O. BOX 5183
 KETCHIKAN, AK 99901

DANGER ISLAND TIDELANDS DEVELOPMENT
LOT 1, U.S.S. 3696
DANGER ISLAND, TONGASS NARROWS


AT: KETCHIKAN
 LOCATED IN: T.75S., R.90E., SEC. 4, C.R.M.
 DATE: 12-4-19 SHEET **2** OF **4**

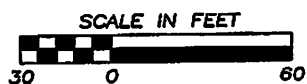

SITE PROFILE

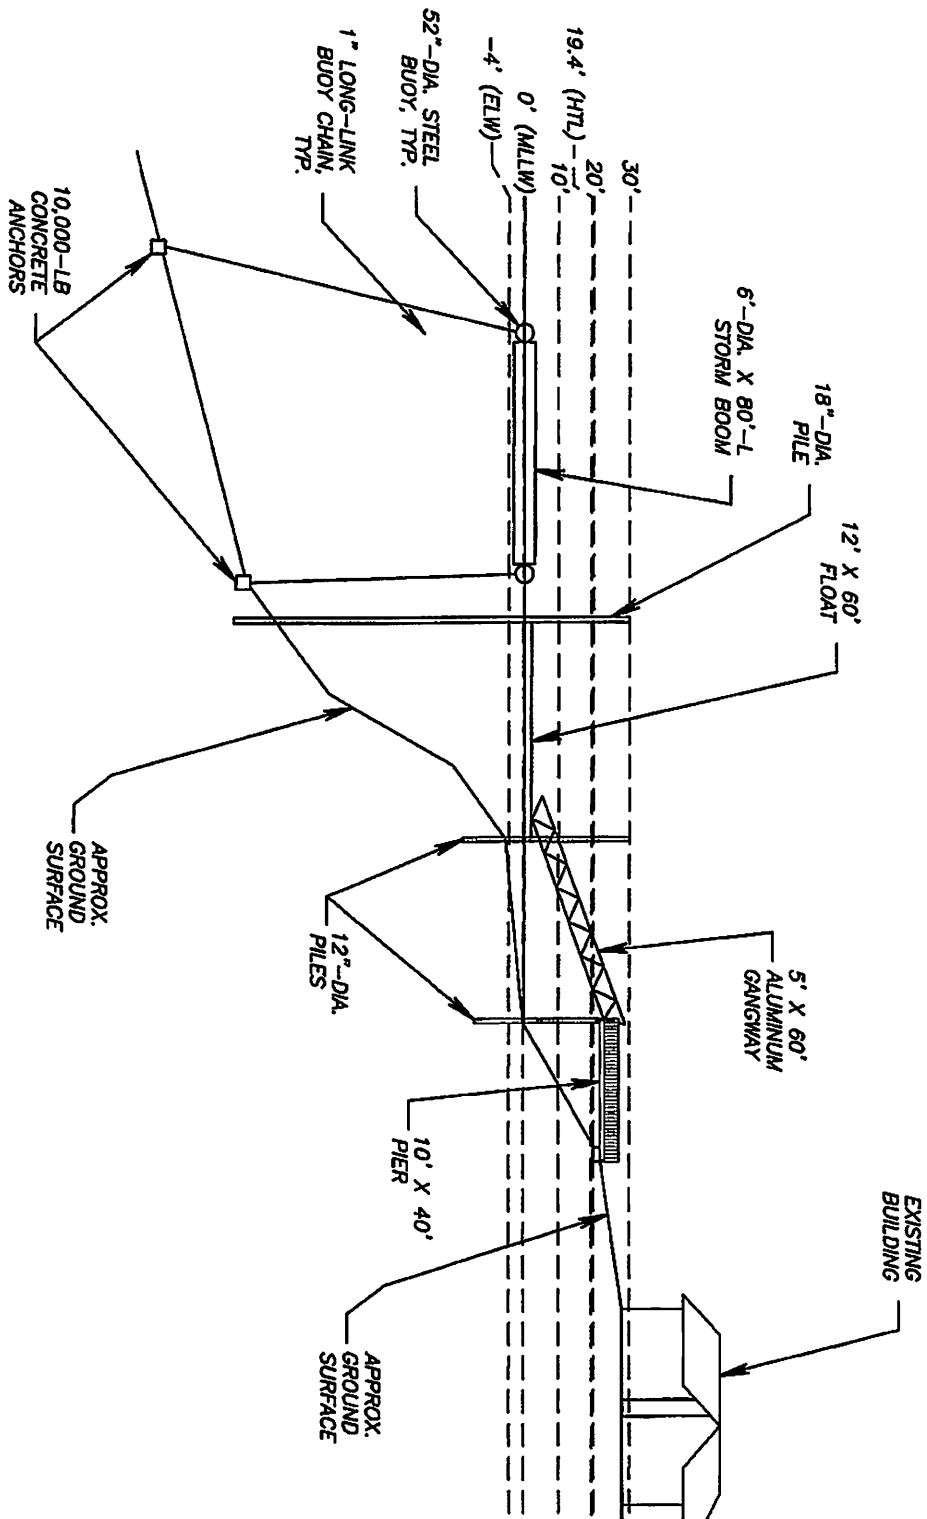

PREPARED BY:
MENZIES ENGINEERING GROUP, INC.
9737 MUD BAY ROAD, SUITE 301
KETCHIKAN, AK 99901

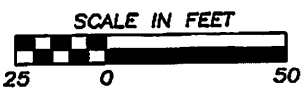


SITE PROFILE


APPLICANT:
SELEY PROPERTIES
P.O. BOX 5183
KETCHIKAN, AK 99901

DANGER ISLAND TIDELANDS
DEVELOPMENT
LOT 1, U.S.S. 3696
DANGER ISLAND, TONGASS
NARROWS

AT: KETCHIKAN
LOCATED IN: T.75S., R.90E., SEC. 4, C.R.M.
DATE: 12-4-19 SHEET 4 OF 4

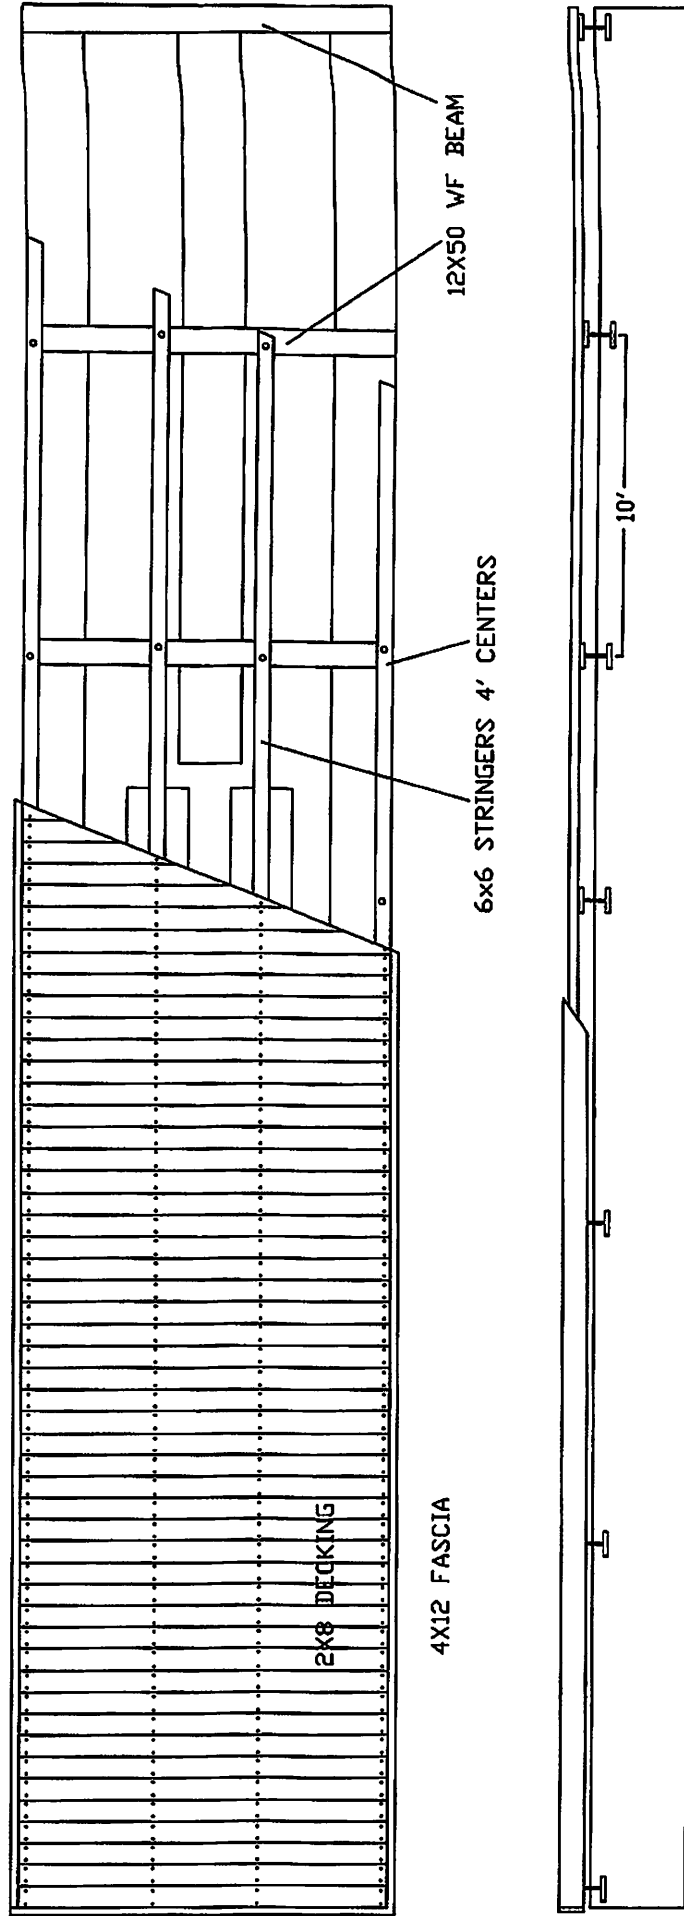


12 X 60' RAMP FLOAT
 24' DIA. .350 WALL EPOXY COATED PIPE

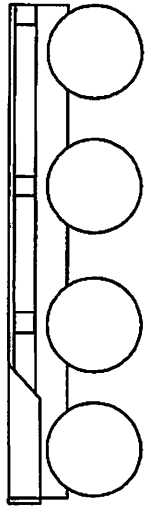

W12 X 50# BEAM (8' X 12')



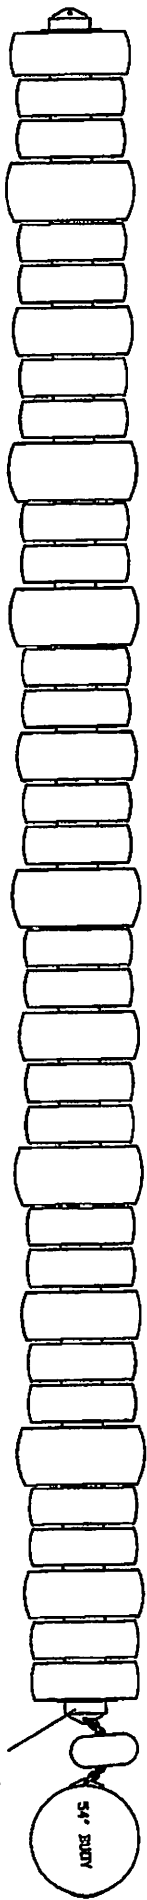

48' - 60' TIES

24' PIPE

60' 2460 STORM BOOM