


Alaska State Trooper HQ 5700 Tudor Road
Secure Main Entry Project # 12-133406F

Drawing not to scale

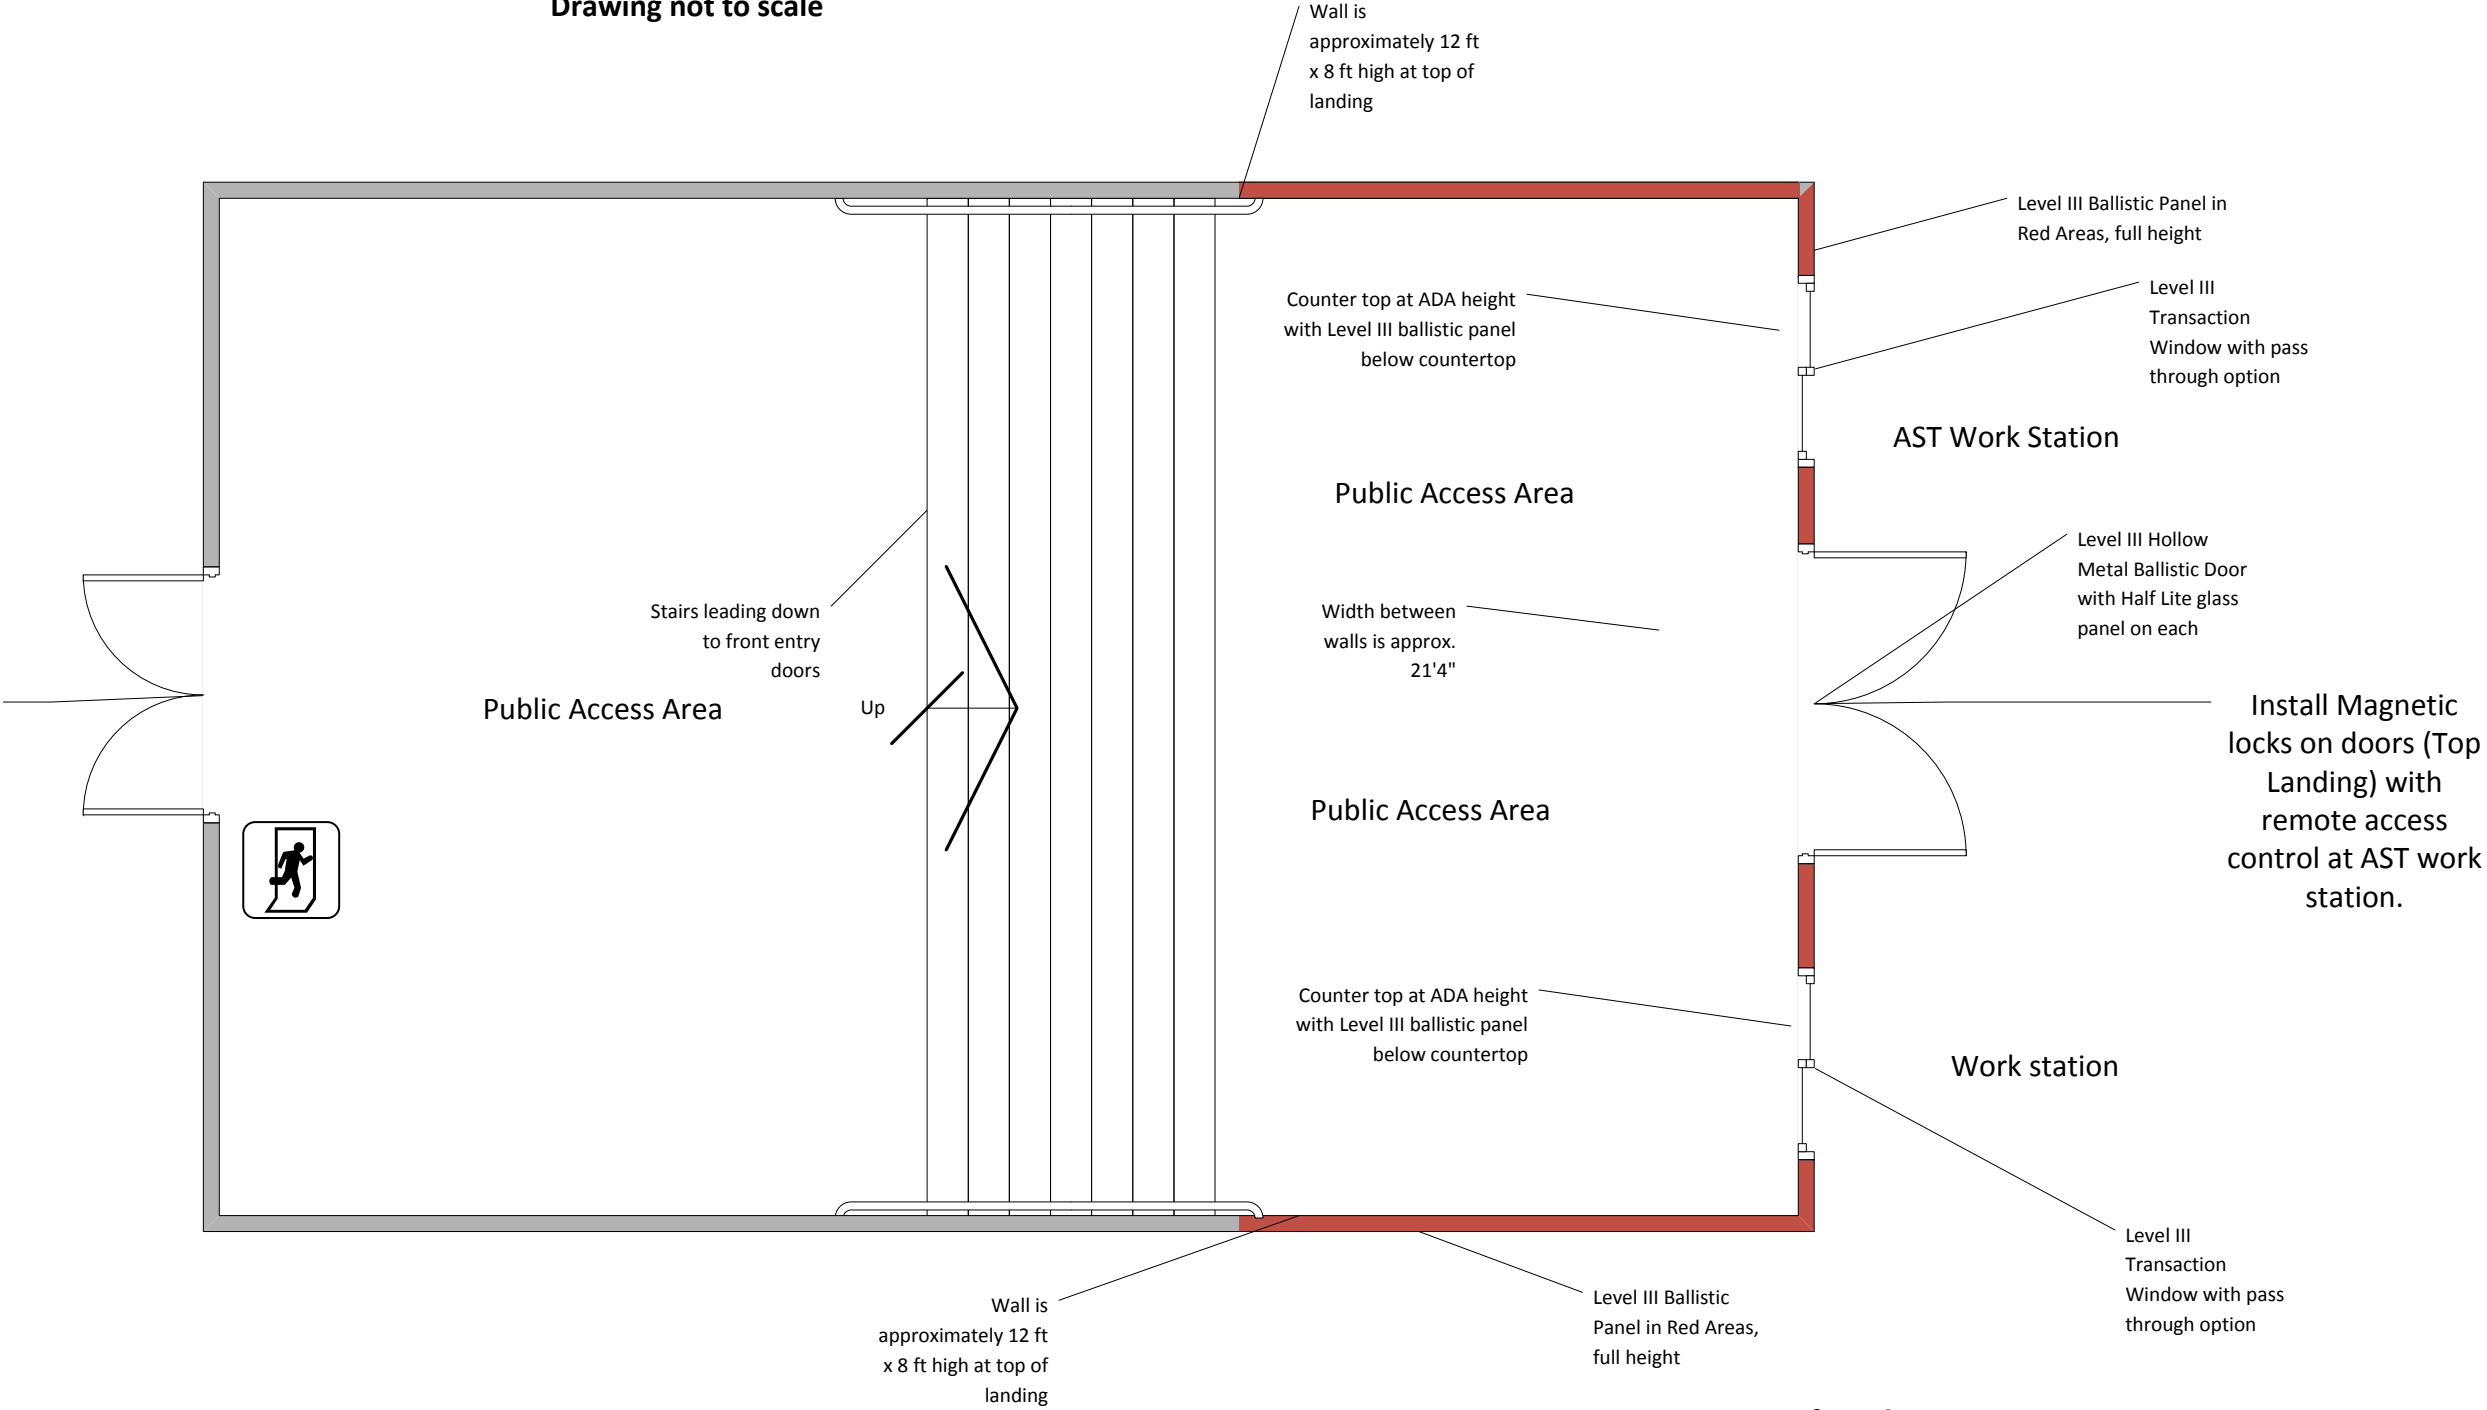

Existing conditions

- Existing countertop height is 42" on both sides
- Existing window frame = 44" H x 48"W with double slider type panes (Both sides)
- Existing double door width = 76" (doors are 36"x83")
- Existing ceiling height = 8 feet
- Width of existing entryway is approximately 21'4"
- Ballistic panels to be installed from top of stairs to wall approximately 12 feet x 8' high

Scope of Work

- Remove and replace existing windows with Level III Transaction window with speaker device and document pass through tray
- Replace existing countertops to ADA heights and make any necessary modifications
- Replace existing double door w/Ballistic Steel metal door/frame w/half lite glass panel in each door
- Remove and replace existing sheetrock on walls (3 sides) on top landing entry with Level III ballistic panels, full 8 foot height to ceiling, under counters & between door spaces
- Paint, patch, & trim out to existing colors/conditions as closely as possible
- Install Magnetic locks on both doors (top landing) with remote access control at AST work station.
- Remove existing carpet (top landing) & install tile with logo (DPS provided) 12' x 21'2" area