## GENERAL DEMOLITION NOTES:

1. SEE SPECIAL CONDITIONS REGARDING REMOVAL OF FURNITURE AND PERSONAL ITEMS PRIOR TO THE START OF WORK.

2. ALL DISCREPANCIES BETWEEN INFORMATION ON THESE DRAWINGS AND ACTUAL FIELD CONDITIONS SHALL BE BROUGHT TO THE DESIGNER'S ATTENTION IMMEDIATELY FOR CLARIFICATION AND RESOLUTION

3. ITEMS OF INTEREST OR VALUE THAT ARE UNCOVERED DURING DEMOLITION BECOME THE PROPERTY OF THE BUILDING OWNER.

4. IT IS NOT EXPECTED THAT HAZARDOUS MATERIALS WILL BE ENCOUNTERED IN THIS

PROJECT.

5. USE REPAIR MATERIALS IDENTICAL TO EXISTING MATERIALS WHEREVER POSSIBLE. IF IDENTICAL MATERIALS ARE NOT AVAILABLE, USE MATERIALS THAT VISUALLY MATCH EXISTING ADJACENT SURFACES AND ARE EQUAL OR SUPERIOR IN

PERFORMANCE.

6. NOTIFY DESIGNER OF UNANTICIPATED MECHANICAL, ELECTRICAL OR STRUCTURAL ELEMENTS THAT CONFLICT WITH THE INTENDED FUNCTION OR DESIGN.

7. PROVIDE TEMPORARY BARRICADES AND OTHER PROTECTION REQUIRED TO PREVENT INJURY TO PEOPLE OR DAMAGE TO ADJACENT TENANTS.
PROTECT WALLS, CEILINGS, FLOORS, CASEWORK AND OTHER FINISH WORK THAT ARE TO REMAIN OR THAT ARE EXPOSED DURING SELECTIVE DEMOLITION OPERATIONS.

8. SHADED AREAS ON PLANS INDICATE AREAS NOT IN THE SCOPE OF WORK.

9. U.N.O. ALL EXISTING WALLS, DOORS, FRAMES, HARDWARE, WINDOWS, WINDOW FRAMES AND OTHER DEVICES ARE TO REMAIN.

10. ALL EXISTING CEILING PANELS, CEILING GRID, SOFFITS, BULKHEADS, LIGHTING FIXTURES, MECHANICAL DEVICES AND OTHER CEILING MOUNTED FIXTURES ARE TO REMAIN.

11. TENANT WILL OCCUPY PORTIONS OF THE BUILDING IMMEDIATELY ADJACENT TO PHASED

BUILDING IMMEDIATELY ADJACENT TO PHASED AREAS OF WORK. CONTRACTOR TO CONDUCT SELECTIVE DEMOLITION SO TENANT'S OPERATIONS WILL BE MINIMALLY DISRUPTED.

12. ALL RUBBER WALL BASE TO BE REMOVED,

U.N.O.

13. ALL MAPLE WOOD BASE OR CHAIR RAIL TO

## PLAN DEMO LEGEND:

NO WORK THIS AREA

DEMO FLOOR & BASE

## PHASING:


REMAIN, U.N.O.


PHASE 1 - FLOORS 1 & 2
PHASE 2 - FLOOR 3
PHASE 3 - FLOOR 4



7) TYP. FLOORS 2-4 DEMO PLAN

1/16" = 1'-0"

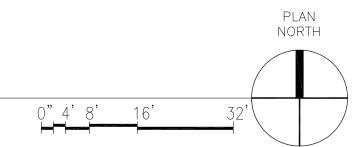

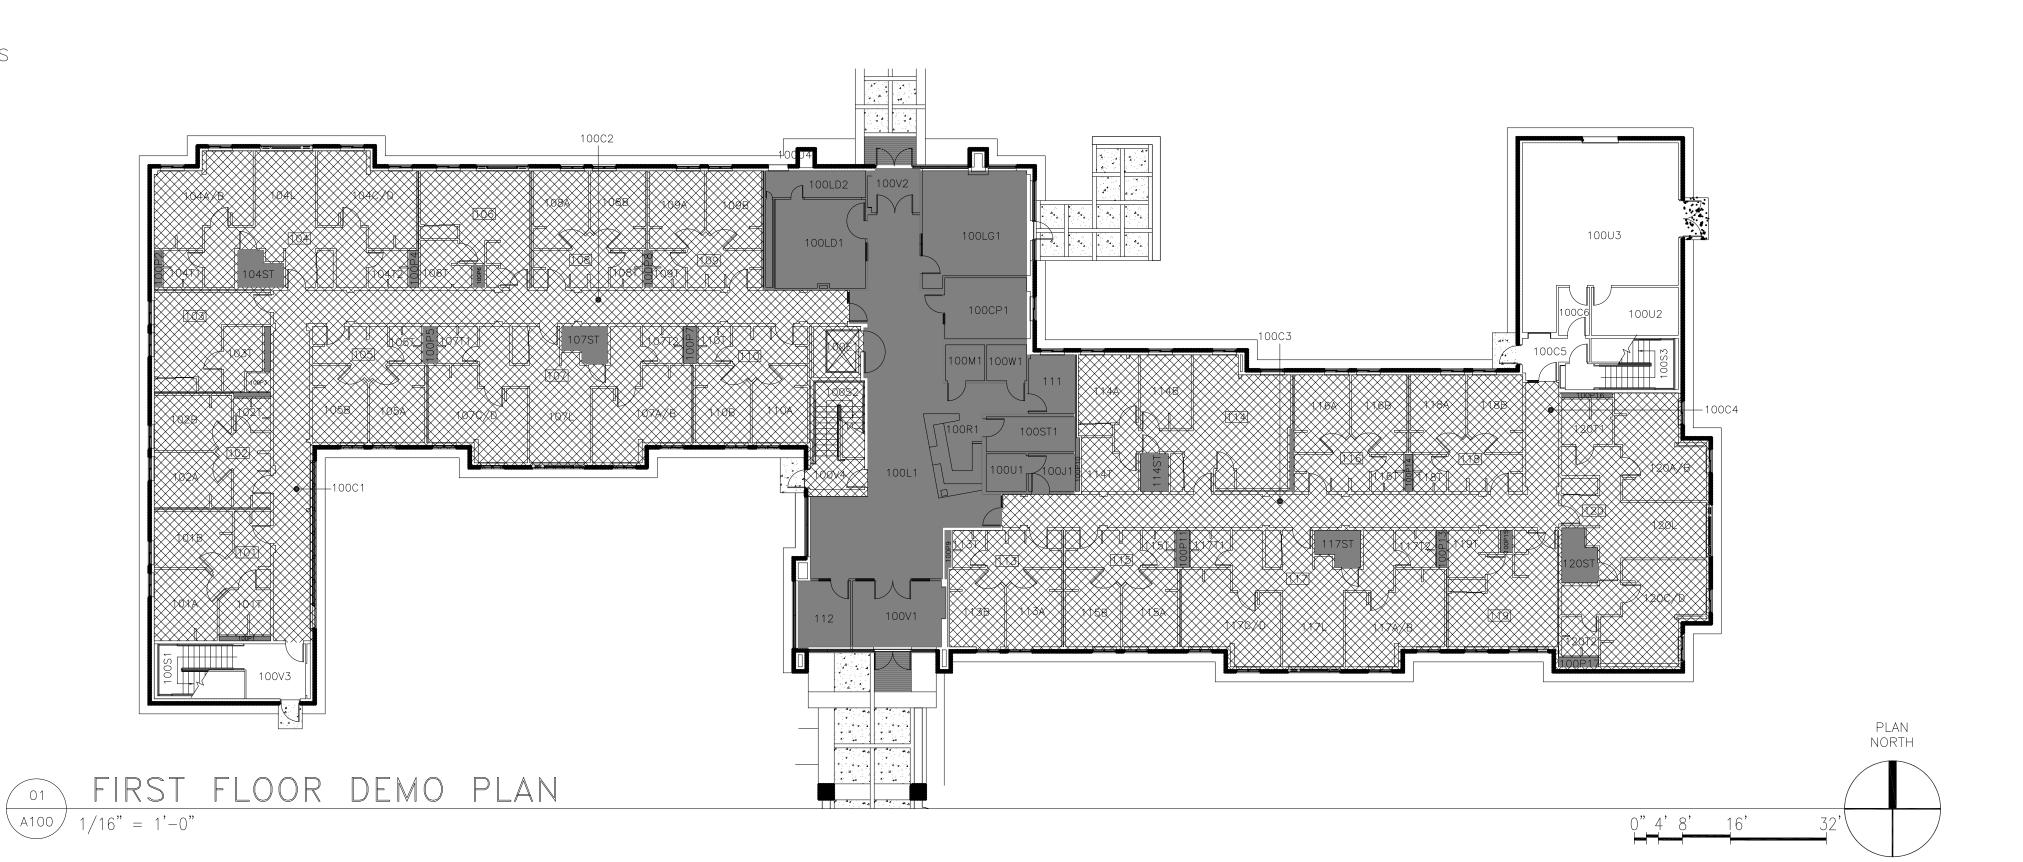



645 'G' STREET, SUITE 301 ANCHORAGE, AK 99501 Phone: 907.279.6563 Fax: 907.279.6536

www.rim-design.com

**BID SET** 

UAA HOUSING - EAST HALL CARPET & PAINT

> PROJECT TITLE: OWNER:

MARK DATE DESCRIPTION

DATE : 2017.02.23

PROJECT NO : 165001.002

DRAWN BY : AG

CHECKED BY: MTL
COPYRIGHT:
2017 RIM Design, LLC

SHEET DESCRIPTION:

**DEMO PLANS** 

DWG NO: A100