

1. SHADED AREAS ON PLANS INDICATE AREAS NOT IN SCOPE OF WORK.
2. ALL SURFACES (FLOORS & WALLS) TO BE PREPARED AND FLOATED OUT AS NECESSARY TO RECEIVE THEIR SCHEDULED FINISH AND TO MAINTAIN A SMOOTH, EVEN AND CONSISTENT APPEARANCE.
3. U.N.O. ALL WALLS TO BE PAINTED P-1.
4. U.N.O. HOLLOW METAL DOORS, DOOR & RELITE FRAMES IN PUBLIC SPACES TO BE PAINTED P-2.
5. U.N.O. WALL BUMP-OUTS TO BE PAINTED P-3.
6. INSTALL FINISH MATERIALS PER MANUFACTURER'S SPECIFICATIONS AND RECOMMENDATIONS.
7. ALL TRANSITION STRIPS TO MATCH RB-1.
8. DO NOT PAINT FACTORY FINISH ITEMS SUCH AS WOOD, GLASS OR OTHER SPECIAL FINISHES.
9. RESILIENT BASE IN TOILET ROOMS TO BE SET INTO CONTINUOUS BEAD OF SEALANT.
10. PROVIDE NEW ACCENT PAINTS ONLY IN STAIRWELLS ON EITHER END OF BUILDING; NO OTHER WORK IN THESE AREAS.
11. EXISTING WOOD DOORS IN CORRIDORS TO REMAIN; DO NOT PAINT WOOD DOORS.

NO WORK THIS AREA

CPT-2


CPT-1

CPT-4 *SEE ENLARGED PLANS
FOR LOCATIONS OF CPT-4
WITHIN DORM ROOMS

RESIL-1 *SEE ENLARGED PLANS
FOR LOCATIONS OF RESIL-1
WITHIN DORM ROOMS

WOM-1

01	PROVIDE NEW SHEET VINYL & RUBBER WALL BASE IN ALL TOILET ROOMS, TYP. ALL UNITS & ALL ROOM LAYOUT VARIATIONS. REPAINT WALLS & CEILINGS P-1, DOORS & FRAMES P-8 TO PROVIDE A LIKE-NEW APPEARANCE.
02	PROVIDE NEW CARPET TILE & RUBBER WALL BASE, TYP. ALL UNITS & ALL ROOM LAYOUT VARIATIONS. REPAINT WALLS & CEILINGS P-1, DOORS & FRAMES P-8 TO PROVIDE A LIKE-NEW APPEARANCE.
03	PROVIDE NEW RUBBER STAIR TREADS, RISERS & LANDINGS, TYP. ALL FLOORS WITHIN THIS STAIRWELL ONLY. PAINT WALLS & CEILING P-1 AND ACCENT WALLS AS INDICATED.

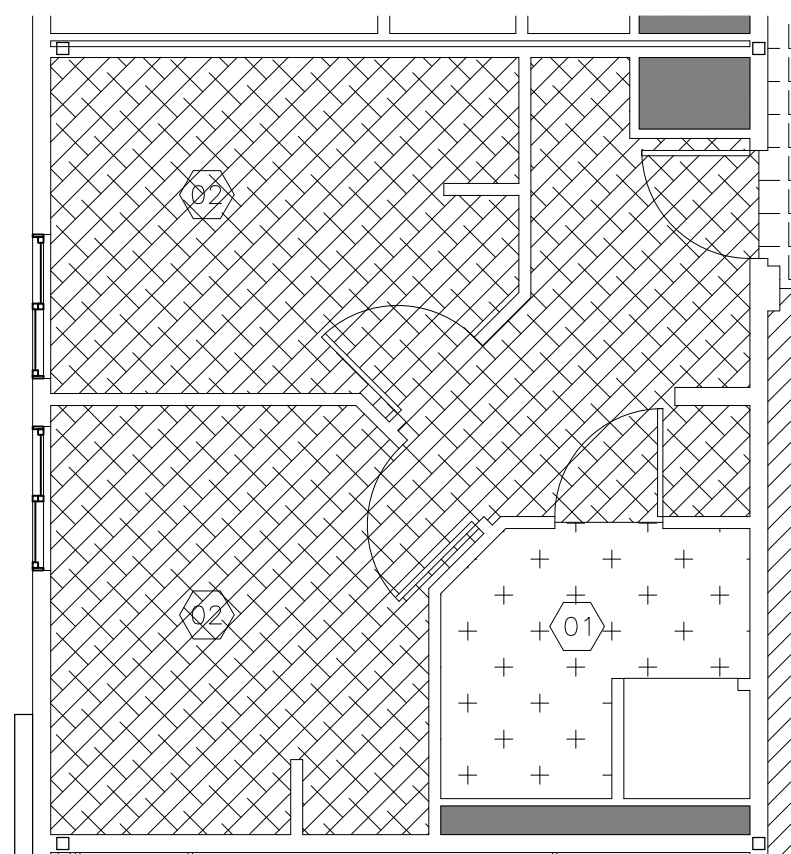

03 ENLARGED FINISH PL
A102 $3/16" = 1'-0"0'1'2'4'8'16'$

PHASE 1 – FLOORS 1 & 2
PHASE 2 – FLOOR 3
PHASE 3 – FLOOR 4



02 FOURT
A102 $1/16'' = 1'-0''$



01 THIRD
A102 $1/16'' = 1'-0''$



**UAA HOUSING - EAST HALL
CARPET & PAINT**

UNIVERSITY OF ALABAMA STORAGE

PROJECT TITLE:	OWNER:	SHEET TITLE:
MARK	DATE	DESCRIPTION
DATE :	2017.02.23	
PROJECT NO :	165001.002	
DRAWN BY :	AC	
CHECKED BY :	MTL	
COPYRIGHT :	© 2017 RIM Design, LLC	

SHEET DESCRIPTION:
3RD & 4TH FL
FINISH PLAN

DWG NO:

A102