



SHEET NOTES


1. NEW SIDING CONDITIONS SHOWN, SEE DETAILS AND PLANS FOR EXISTING CONDITIONS AND DIMENSIONS.
2. ELEVATIONS ARE SHOWN STARTING AT THE MAIN ENTRY OF THE BUILDING, AND PROCEED COUNTER CLOCKWISE AROUND THE EXTERIOR.

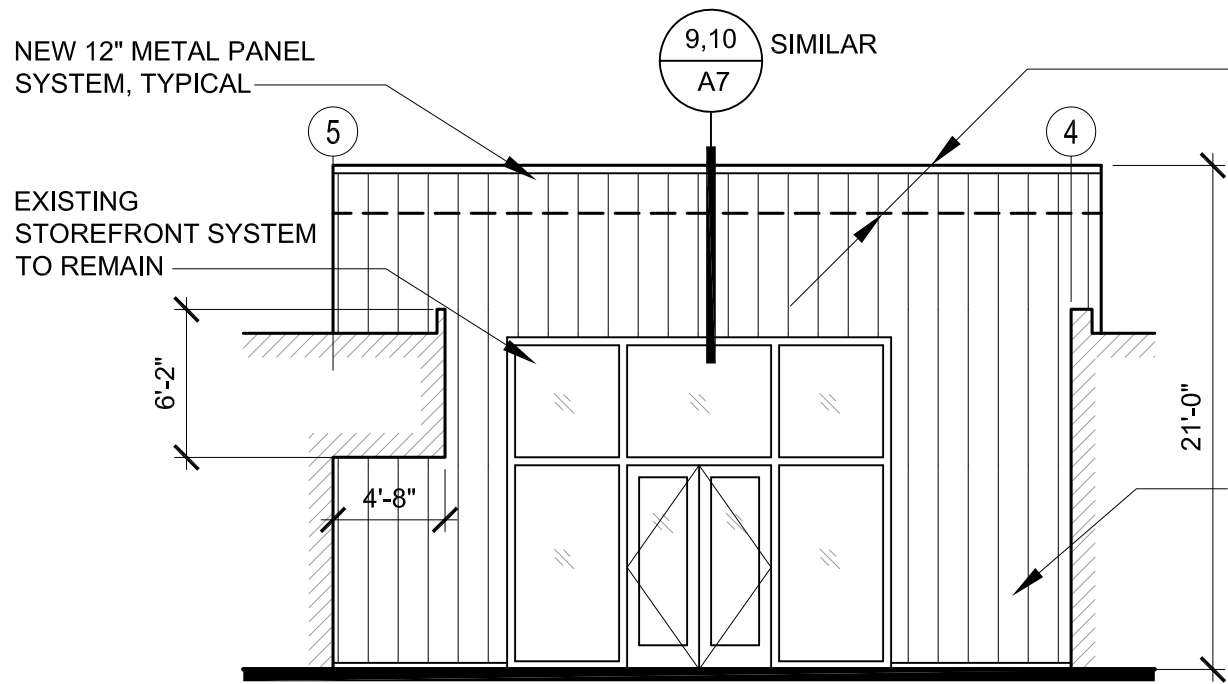


1 ELEVATION
A4 SCALE 1/8" = 1'-0"

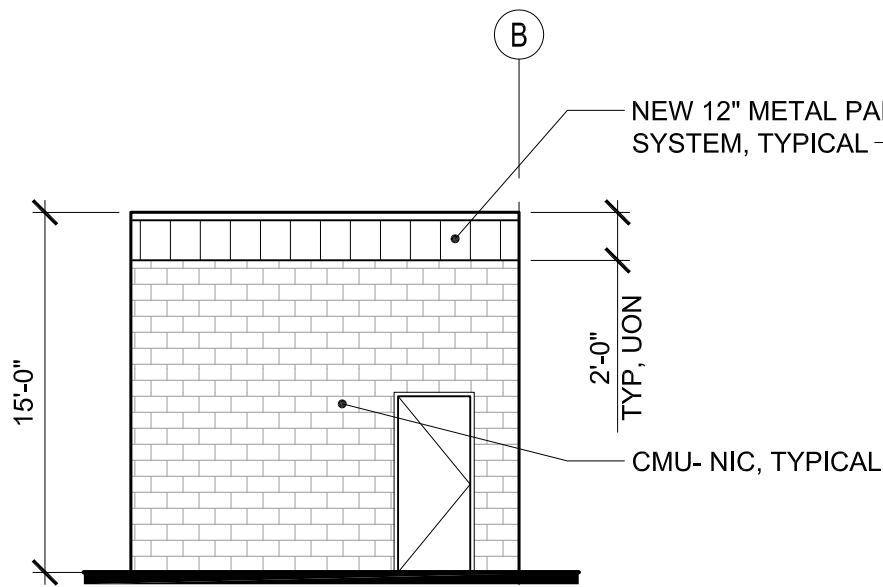


2 ELEVATION
A4 SCALE 1/8" = 1'-0"

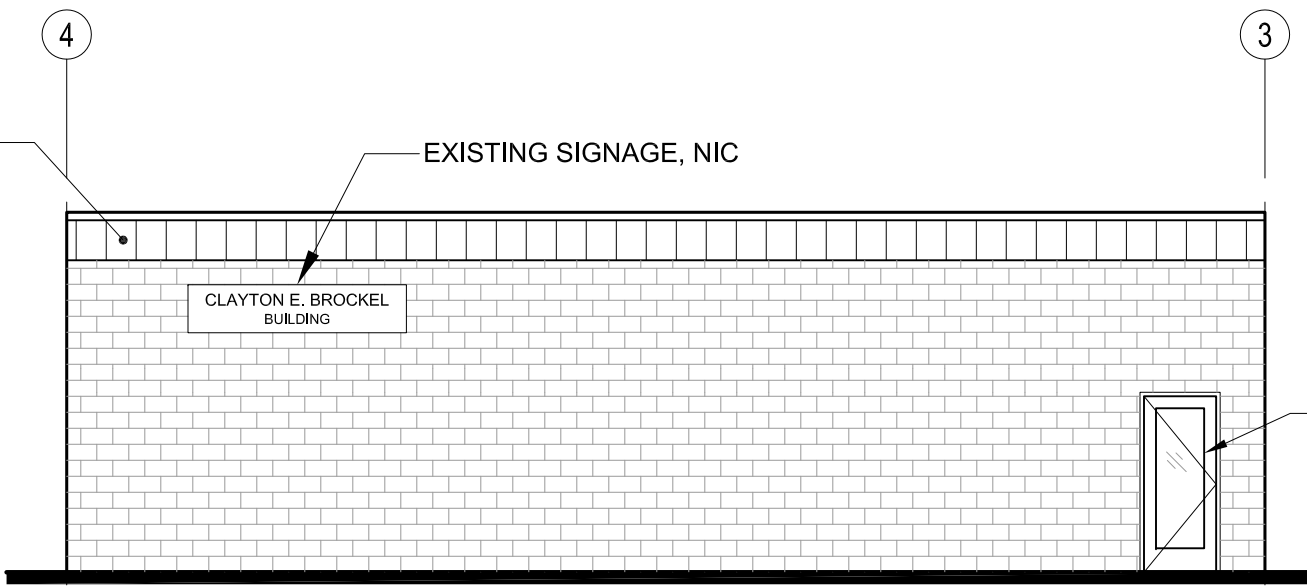


3 ELEVATION
A4 SCALE 1/8" = 1'-0"

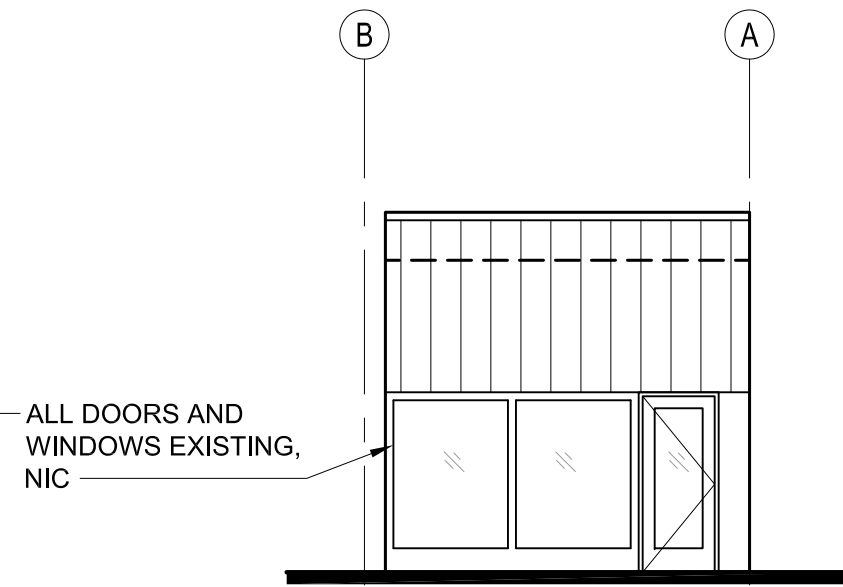


4 ELEVATION
A4 SCALE 1/8" = 1'-0"

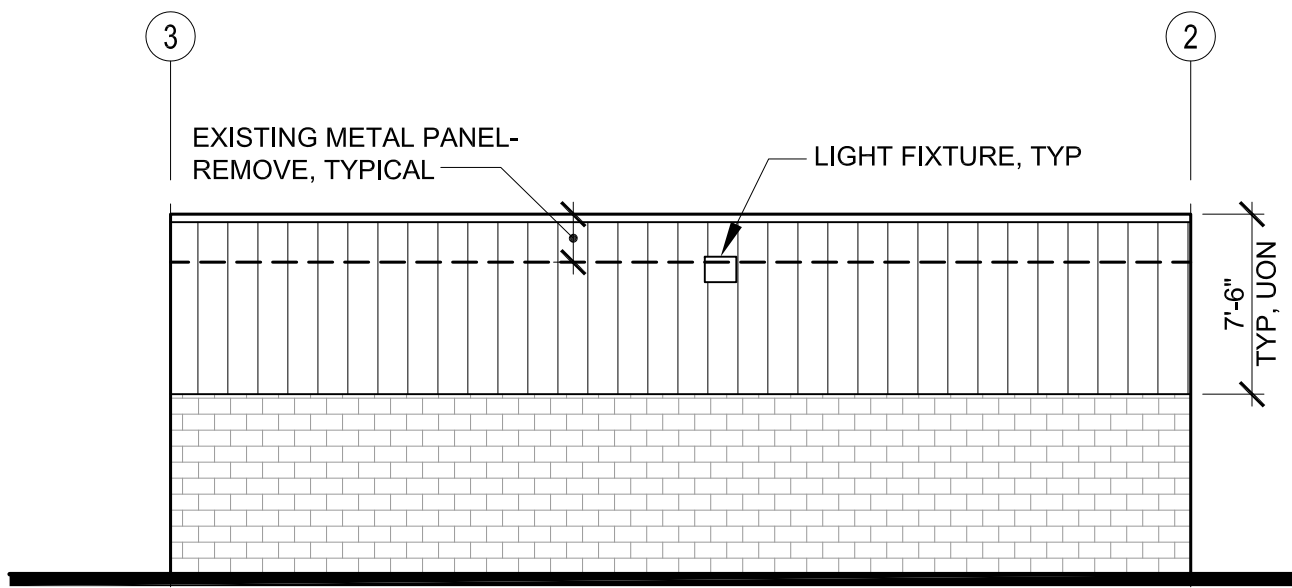


5 ELEVATION
A4 SCALE 1/8" = 1'-0"

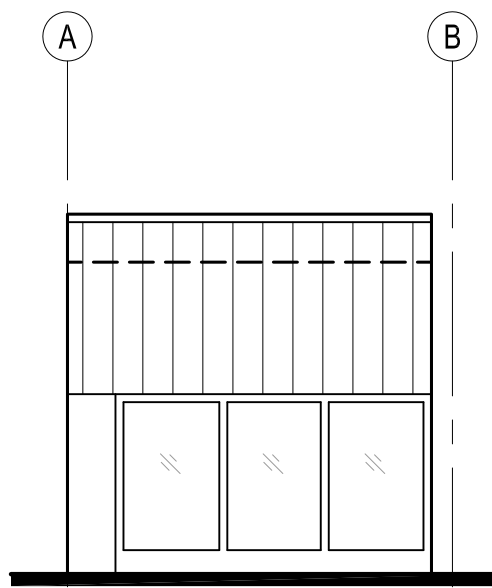


6 ELEVATION
A4 SCALE 1/8" = 1'-0"

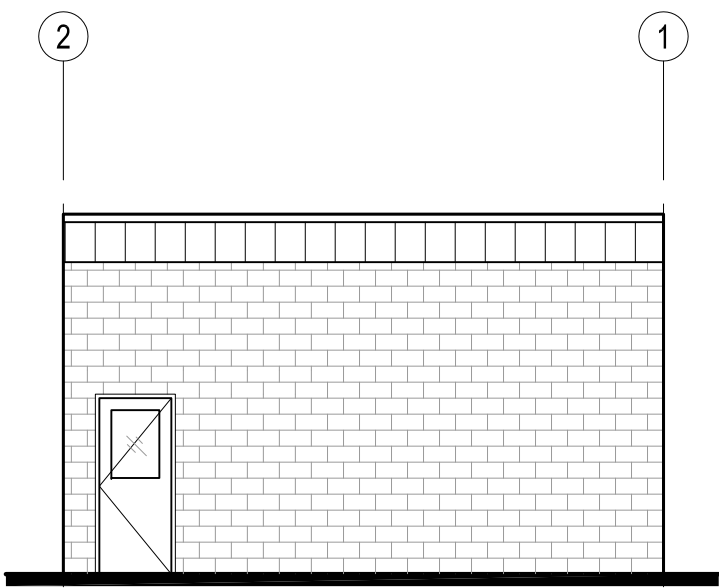


7 ELEVATION
A4 SCALE 1/8" = 1'-0"

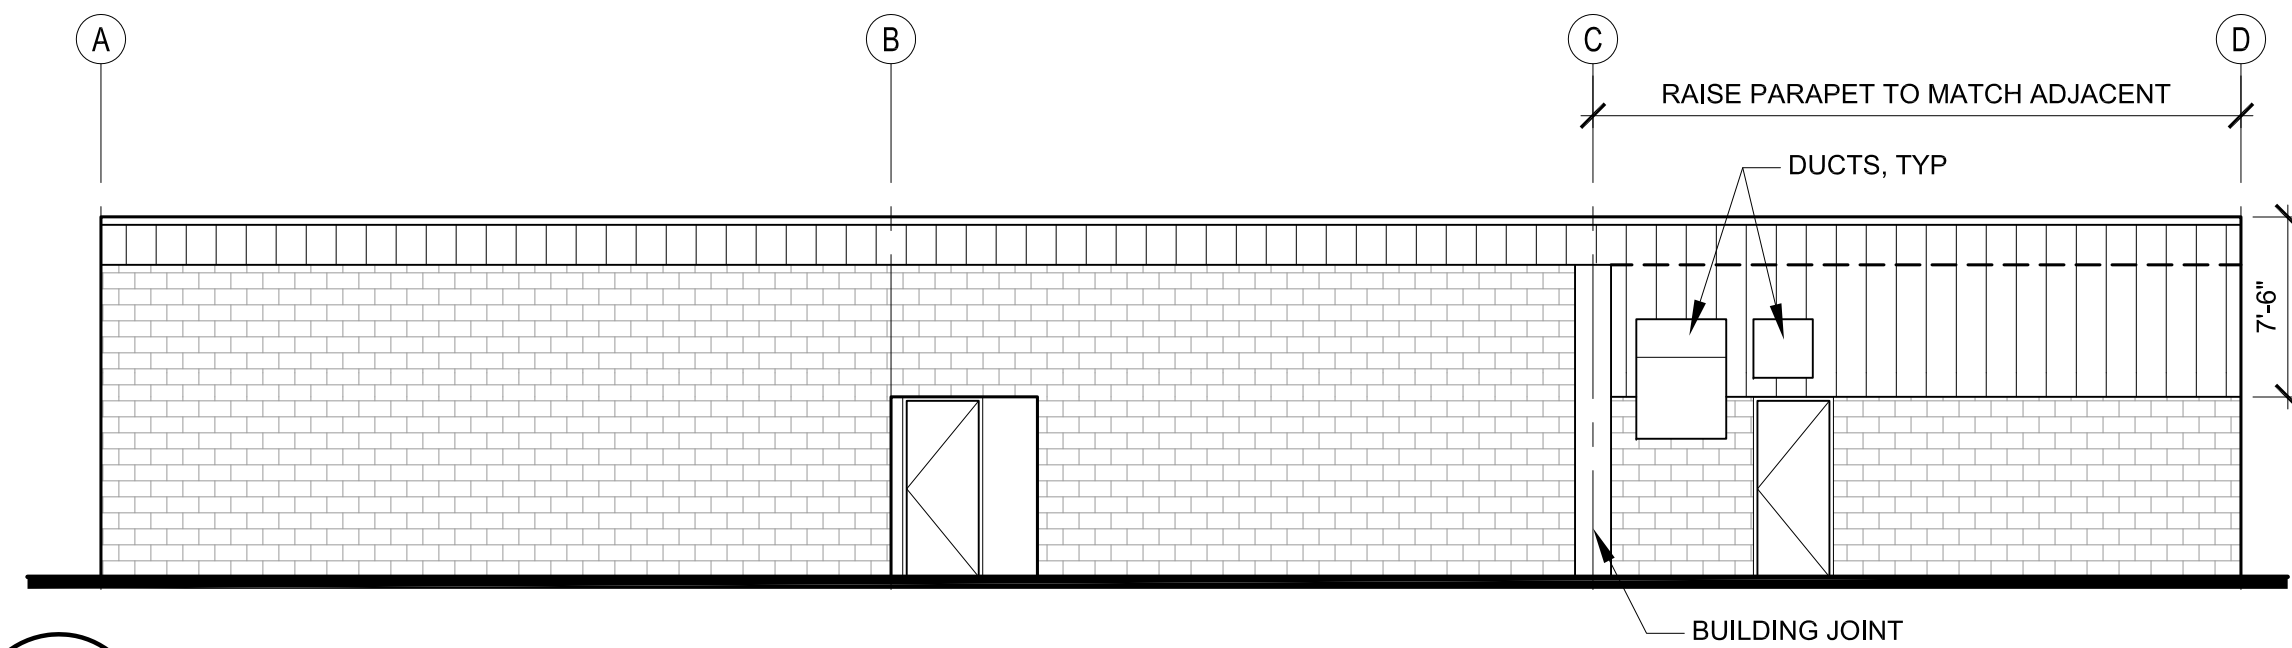


8 ELEVATION
A4 SCALE 1/8" = 1'-0"

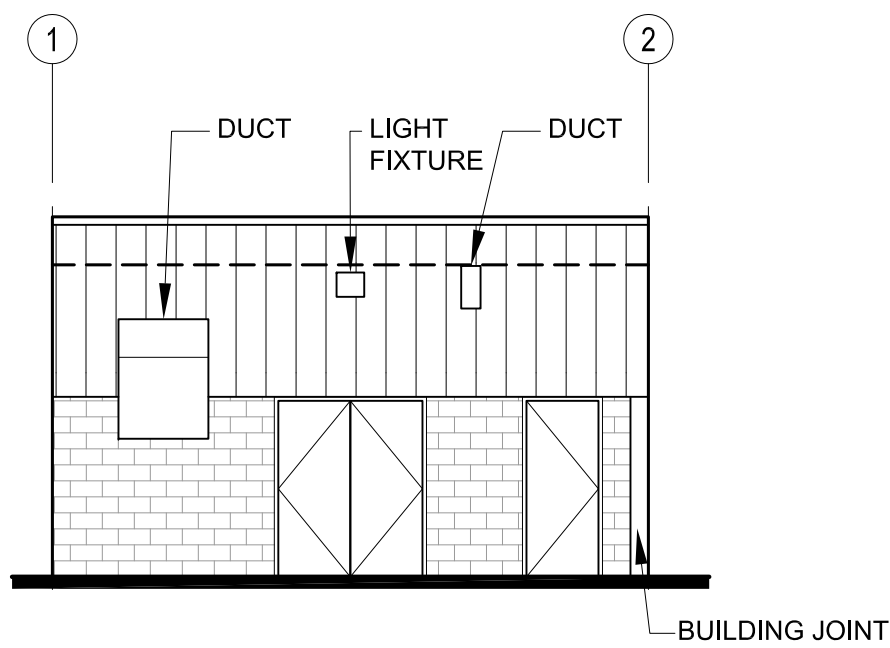


9 ELEVATION
A4 SCALE 1/8" = 1'-0"

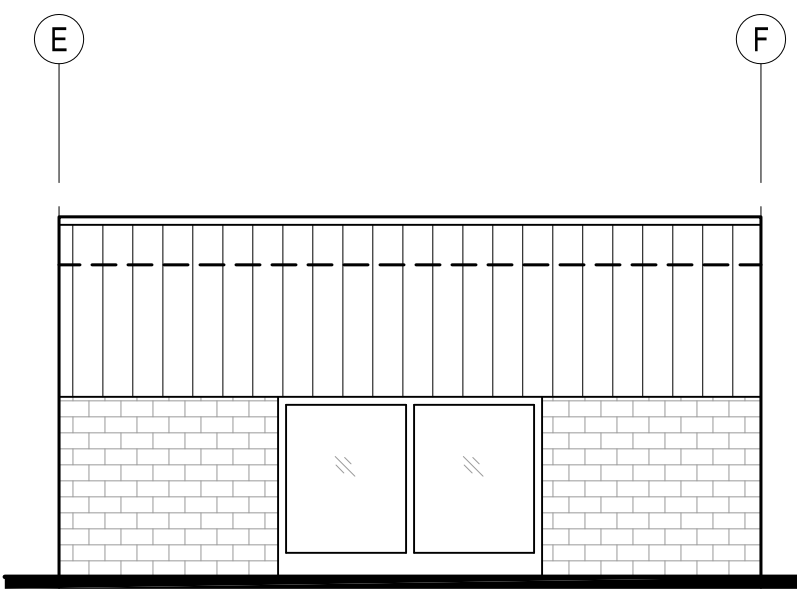

10 ELEVATION
A4 SCALE 1/8" = 1'-0"

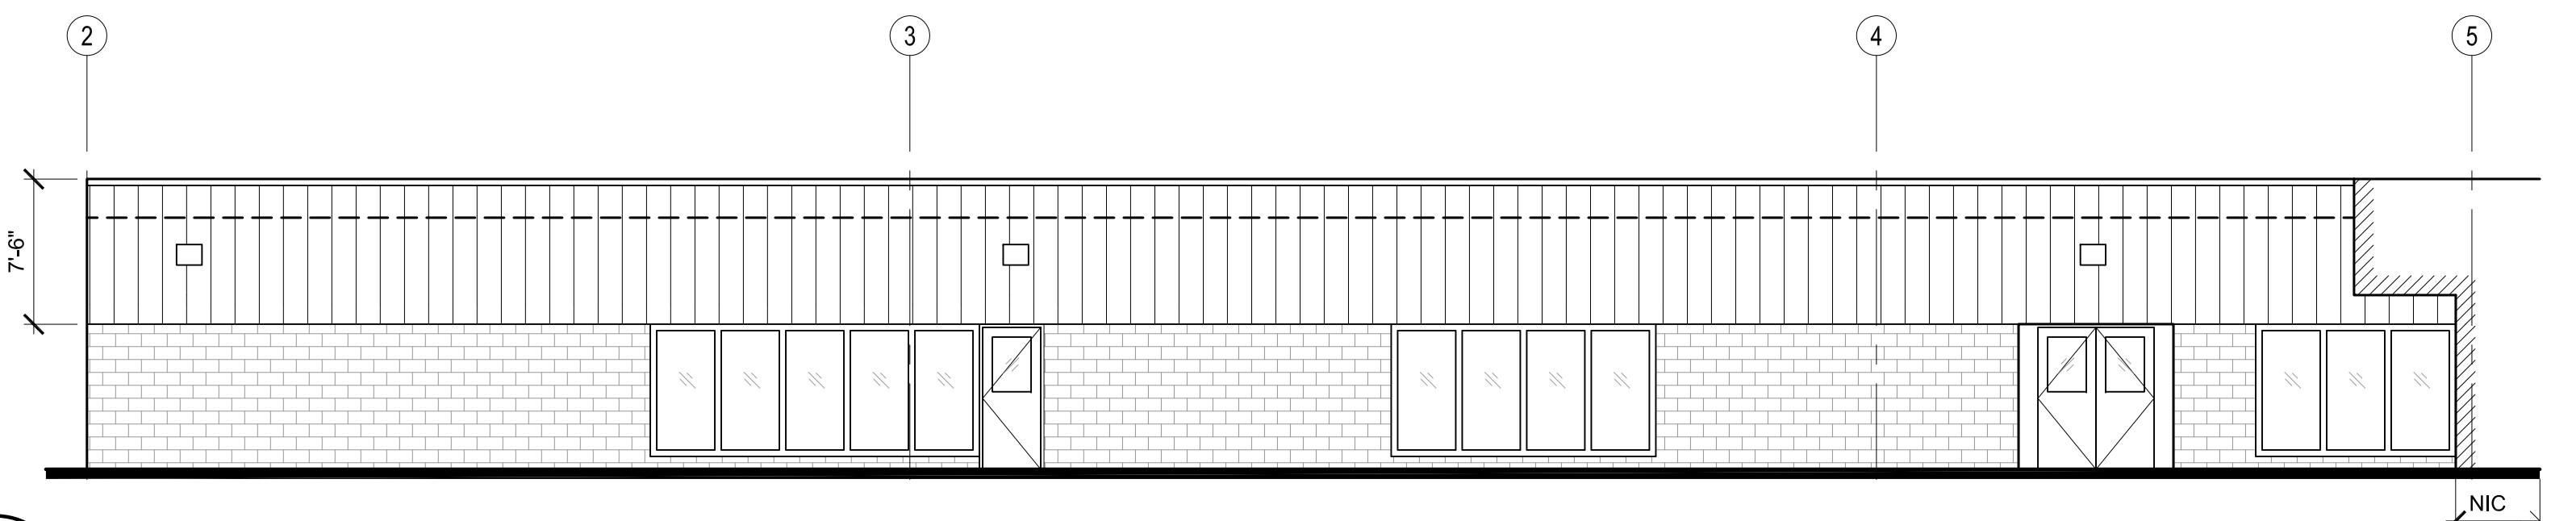

11 ELEVATION
A4 SCALE 1/8" = 1'-0"

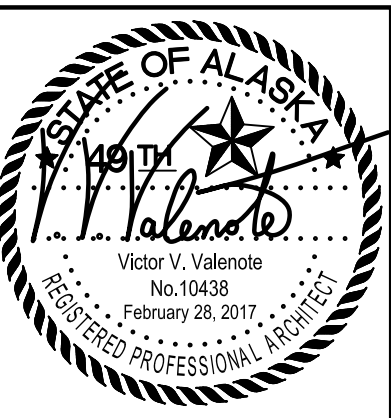

BDS INC. ENTITY# 25796D



3330 C St, Suite 200
Anchorage, AK 99503
T: 907.562.6076 | F: 907.562.6635
W: www.bdsak.com

SOLDOTNA, ALASKA
UAA KPC
BROCKEL BLDG
REROOF

UAA PROJECT NO.: 16-0111
BDS PROJECT NO.: 616004.002

PHASE
BID DOCUMENTS
DATE
FEBRUARY 28, 2017
DRAWING TITLE
EXTERIOR
ELEVATIONS

A4