




1 PENTHOUSE ELEVATION
A5 SCALE 1/8" = 1'-0"

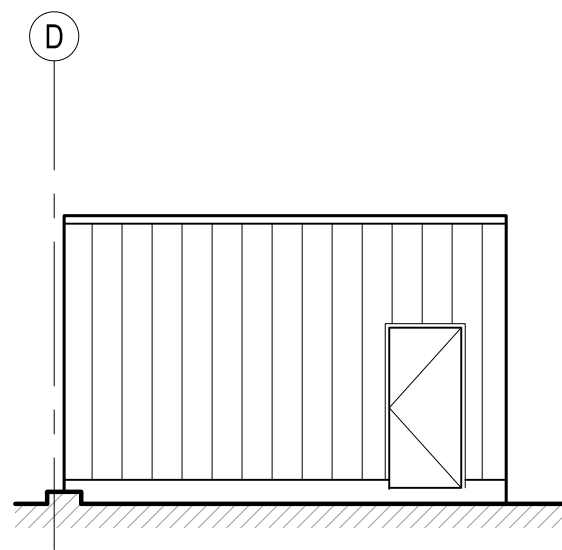

2 PENTHOUSE
A5 SCALE 1/8" = 1'-0"

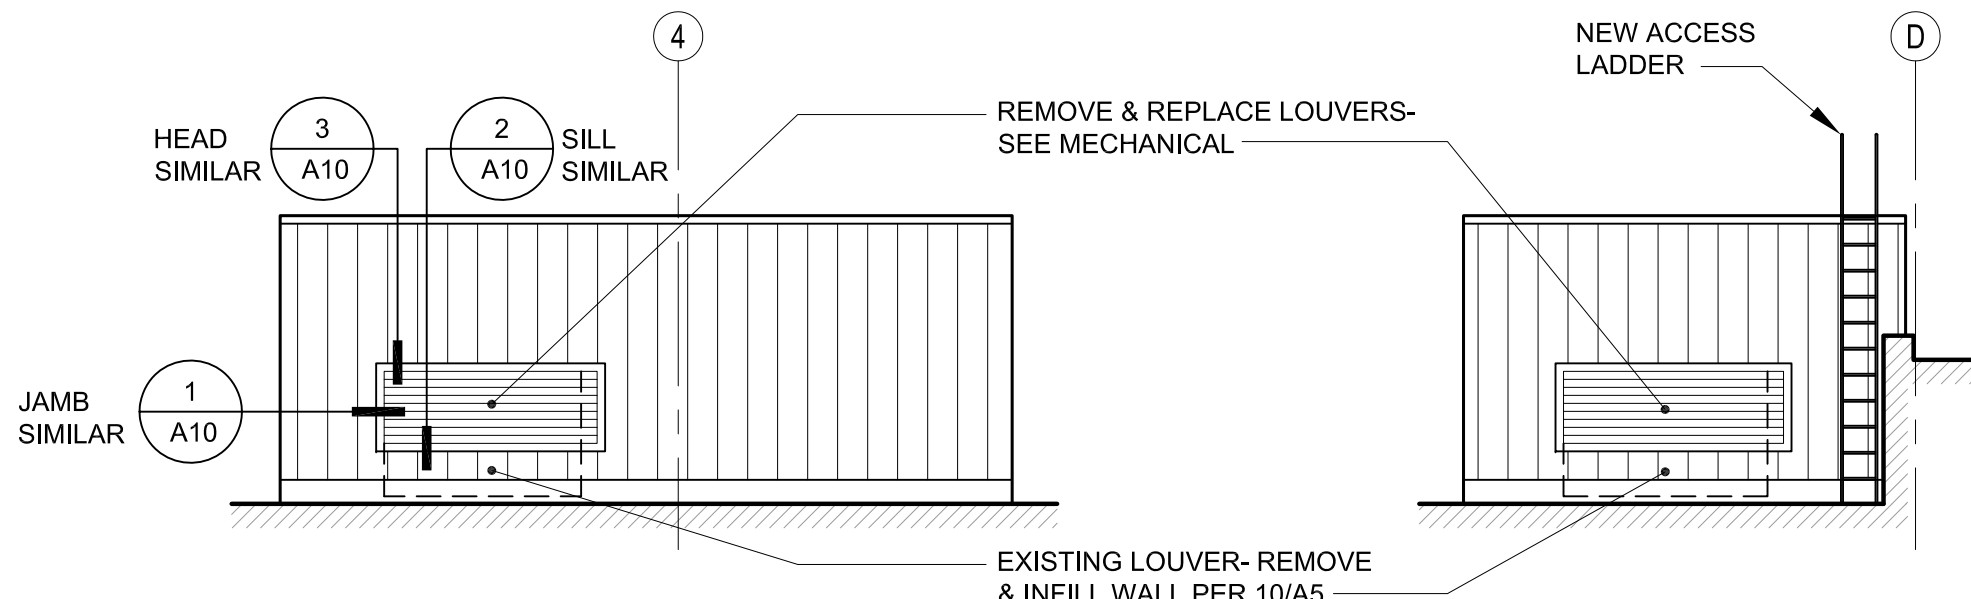


3 PENTHOUSE
A5 SCALE 1/8" = 1'-0"

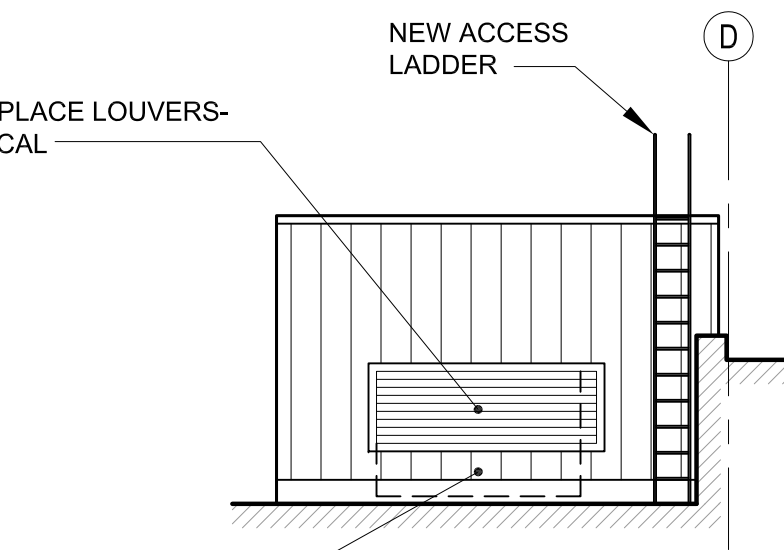


4 PENTHOUSE
A5 SCALE 1/8" = 1'-0"

SHEET NOTES


1. NEW SIDING CONDITIONS SHOWN, SEE DETAILS AND PLANS FOR EXISTING CONDITIONS AND DIMENSIONS.
2. ELEVATIONS ARE SHOWN STARTING AT EACH PENTHOUSE, AND PROCEED COUNTER CLOCKWISE AROUND THE EXTERIOR.

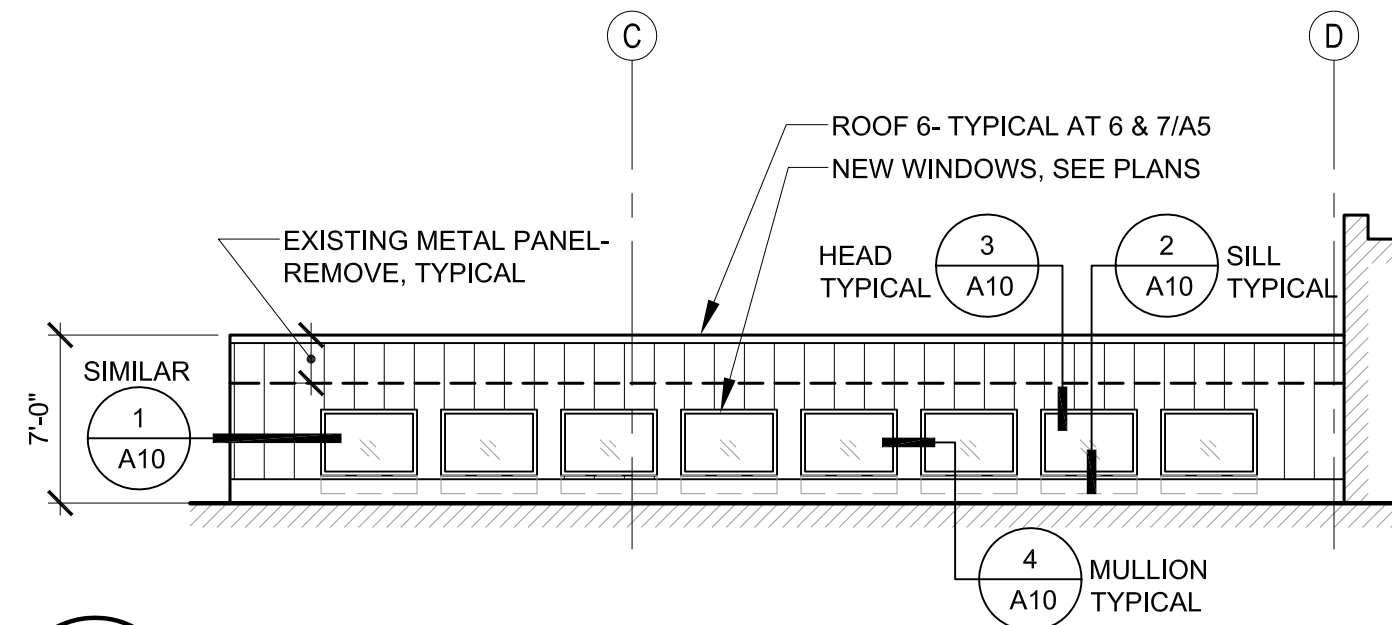


5 CLERESTORY ELEVATION
A5 SCALE 1/8" = 1'-0"

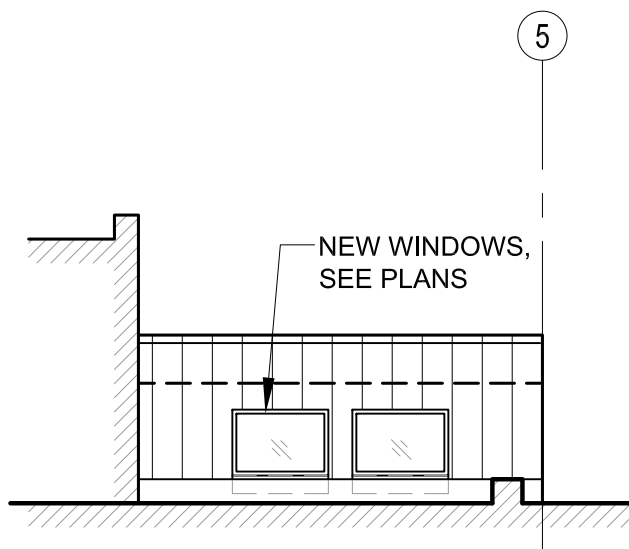


6 CLERESTORY
A5 SCALE 1/8" = 1'-0"

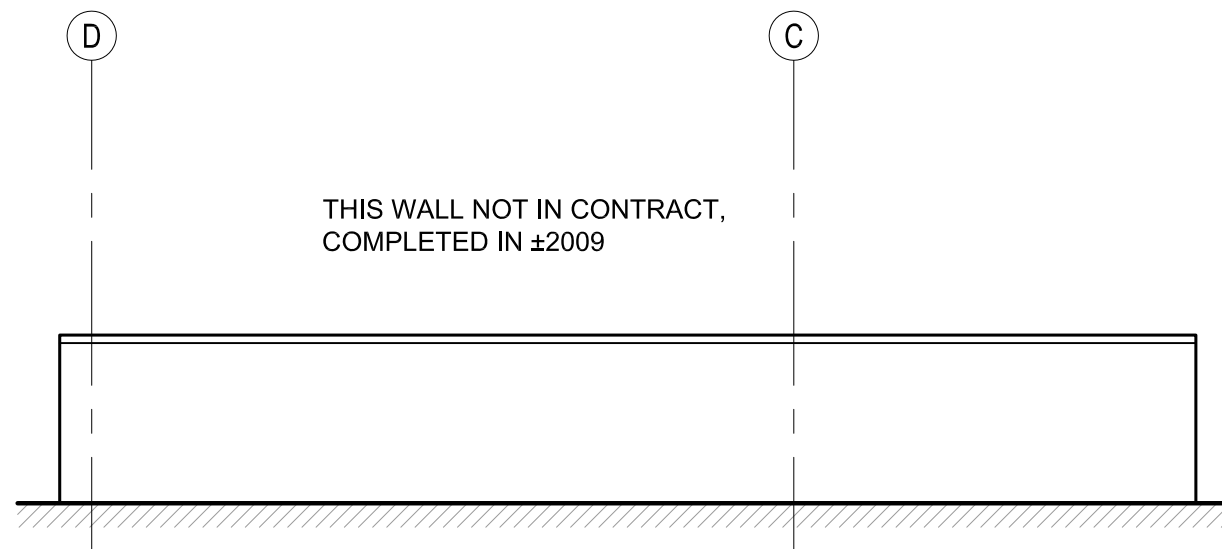


7 CLERESTORY
A5 SCALE 1/8" = 1'-0"

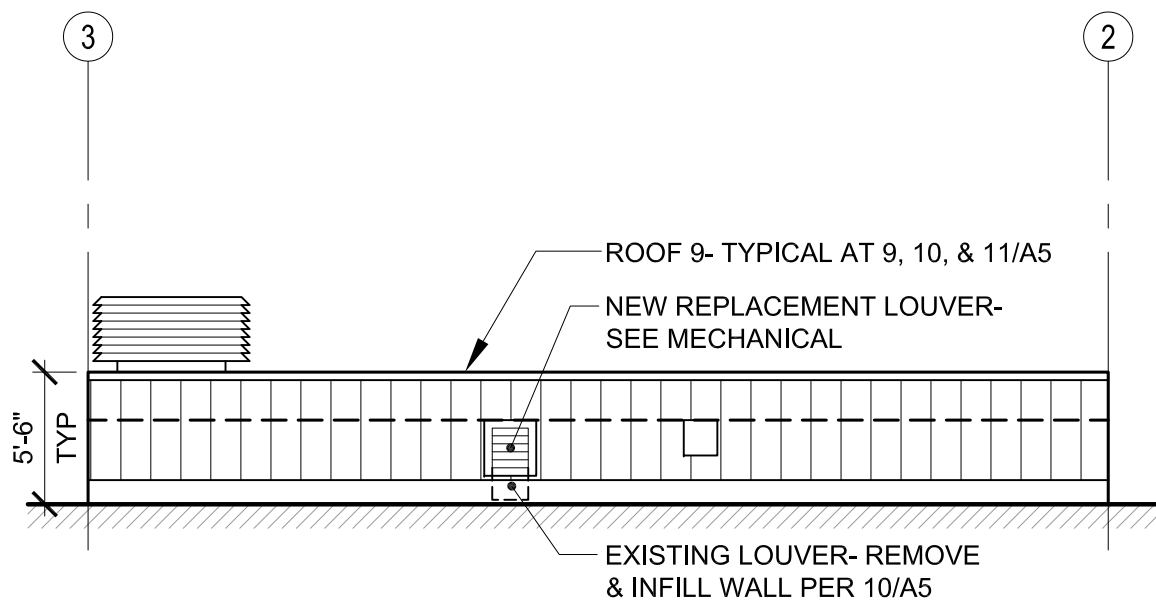


8 LOW PENTHOUSE ELEVATION
A5 SCALE 1/8" = 1'-0"

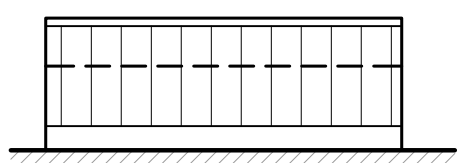


9 LOW PENTHOUSE
A5 SCALE 1/8" = 1'-0"

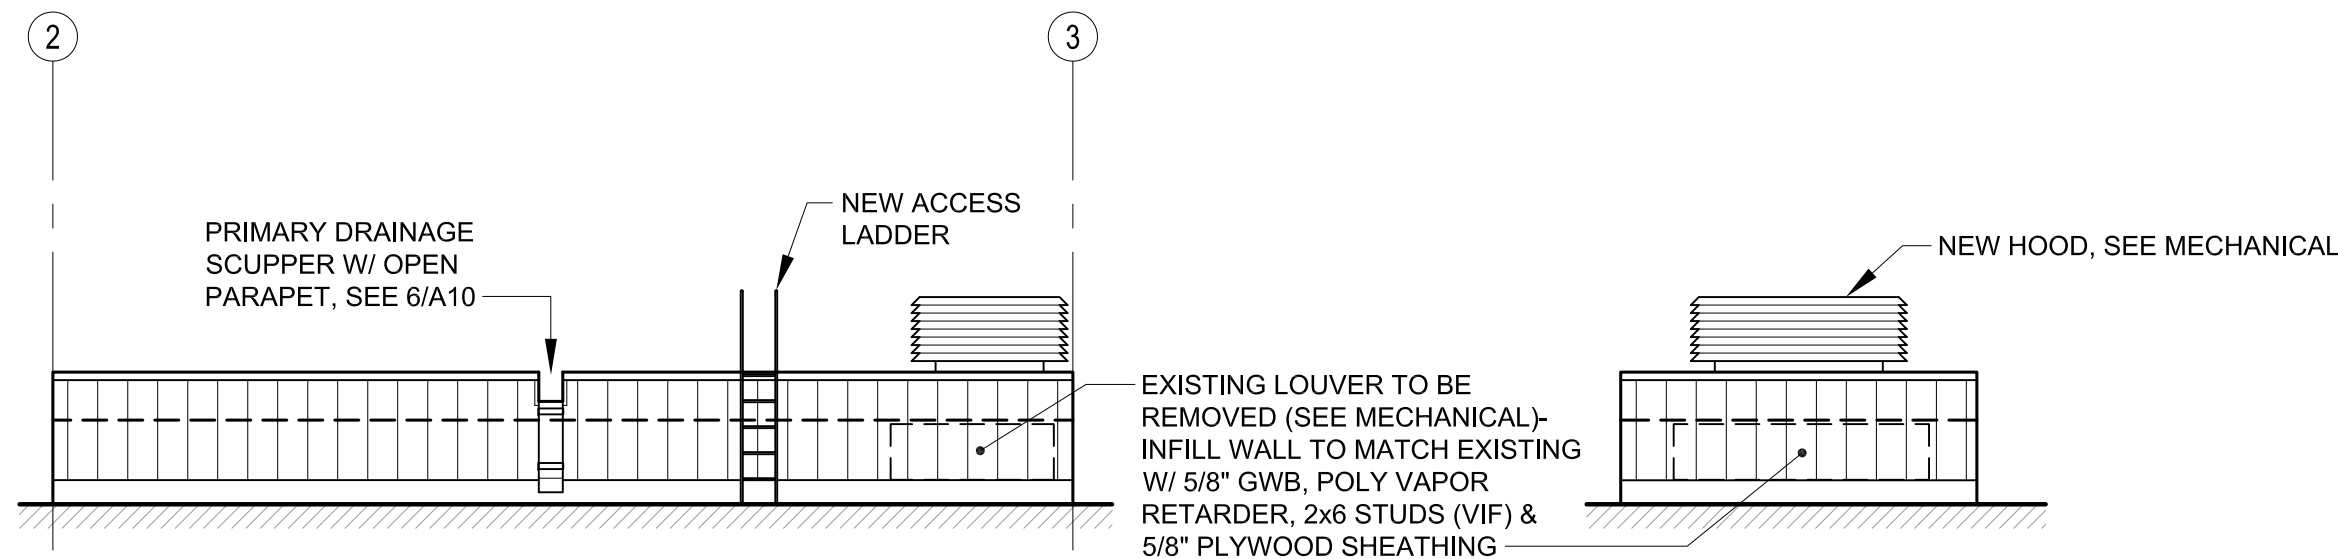

10 LOW PENTHOUSE
A5 SCALE 1/8" = 1'-0"

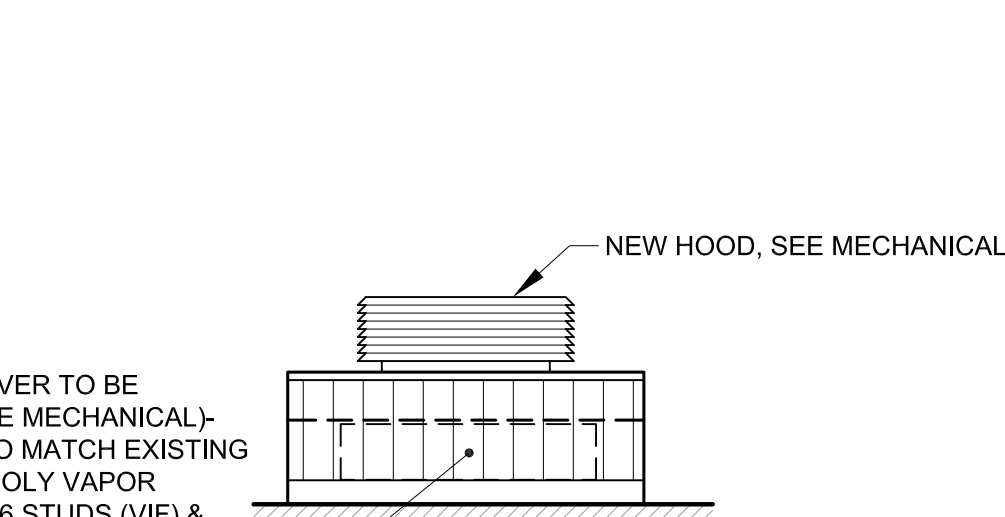

11 LOW PENTHOUSE
A5 SCALE 1/8" = 1'-0"

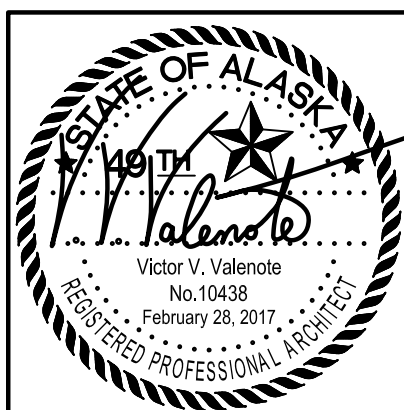

BDS INC. ENTITY# 25796D



3330 C St, Suite 200
Anchorage, AK 99503
T: 907.562.6076 | F: 907.562.6635
W: www.bdsak.com

SOLDOTNA, ALASKA

UAA KPC
BROCKEL BLDG
REROOF

UAA PROJECT NO.: 16-0111
BDS PROJECT NO.: 616004.002

PHASE
BID DOCUMENTS
DATE
FEBRUARY 28, 2017
DRAWING TITLE
EXTERIOR
ELEVATIONS

A5