
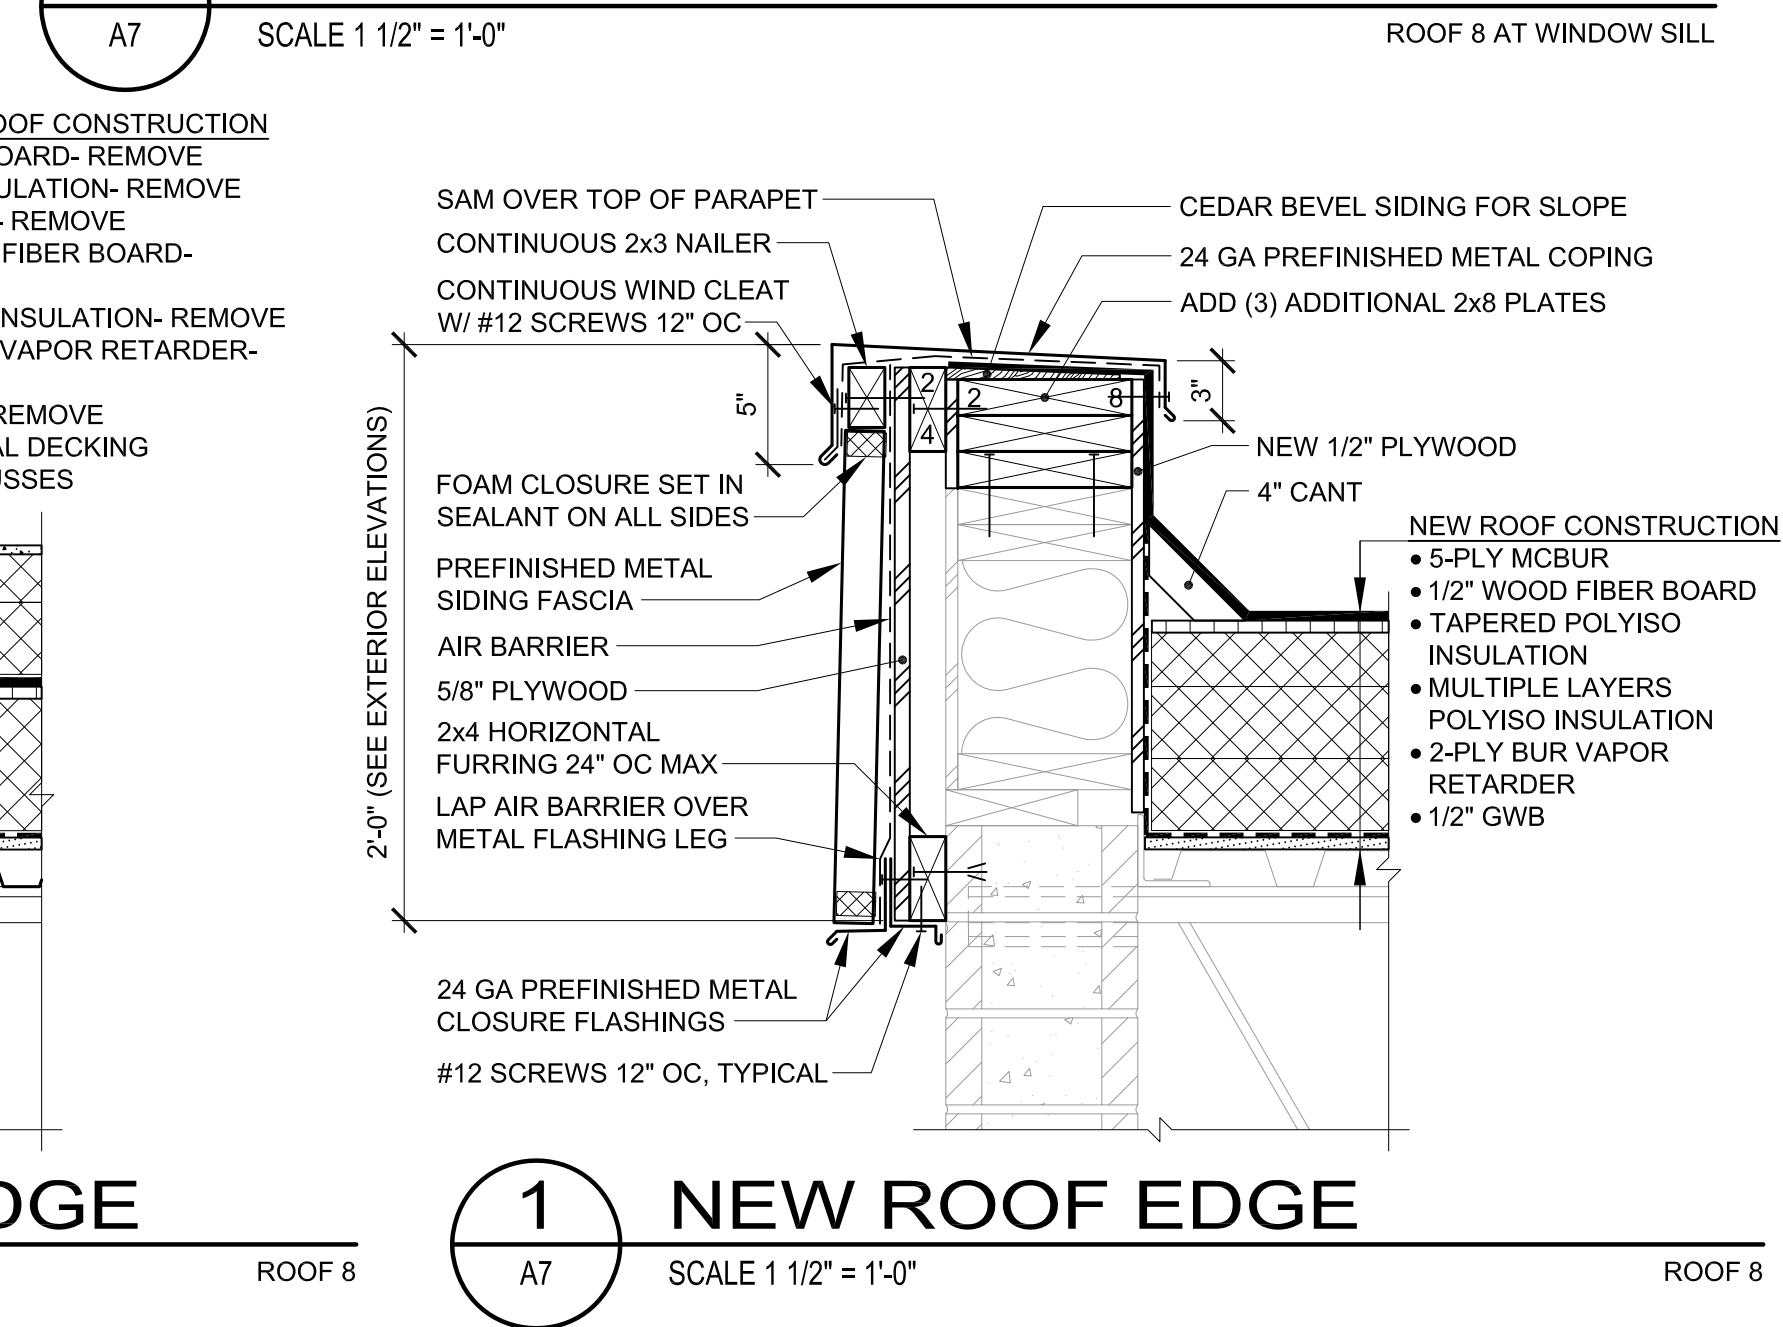
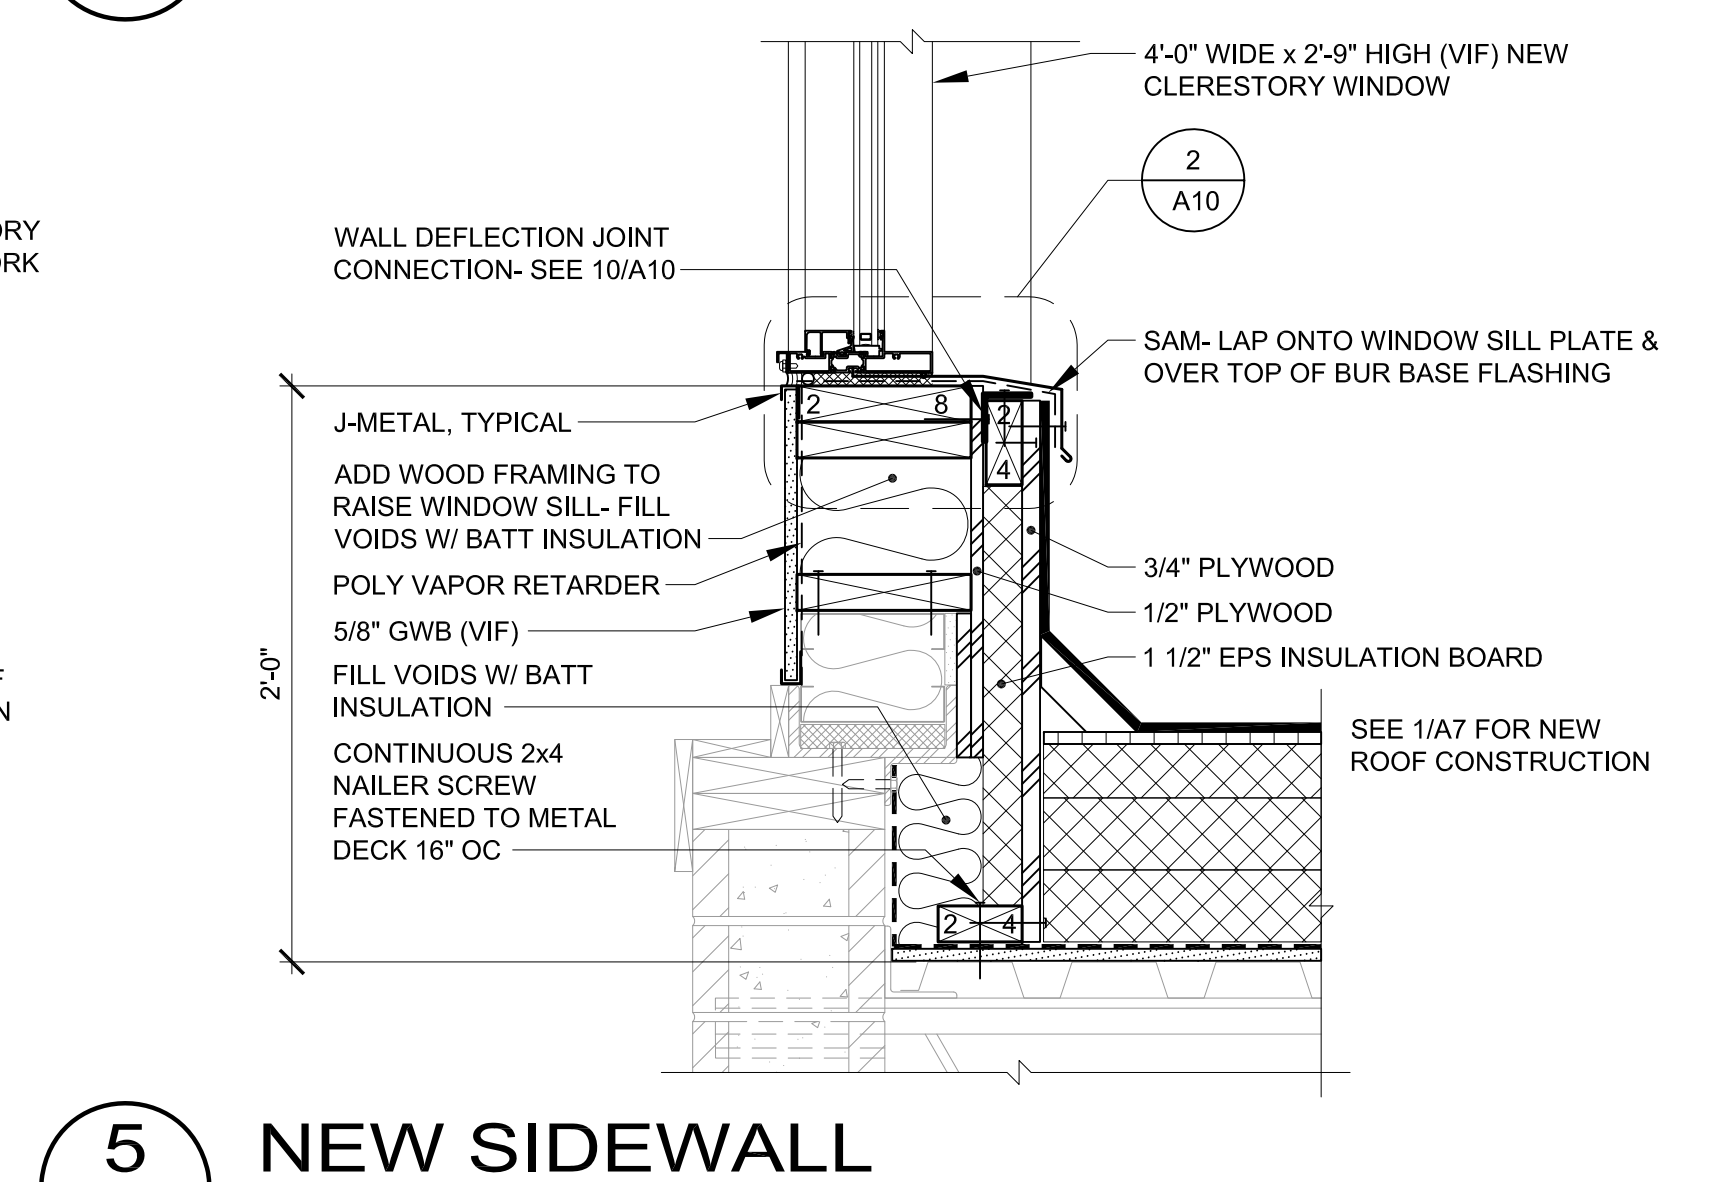
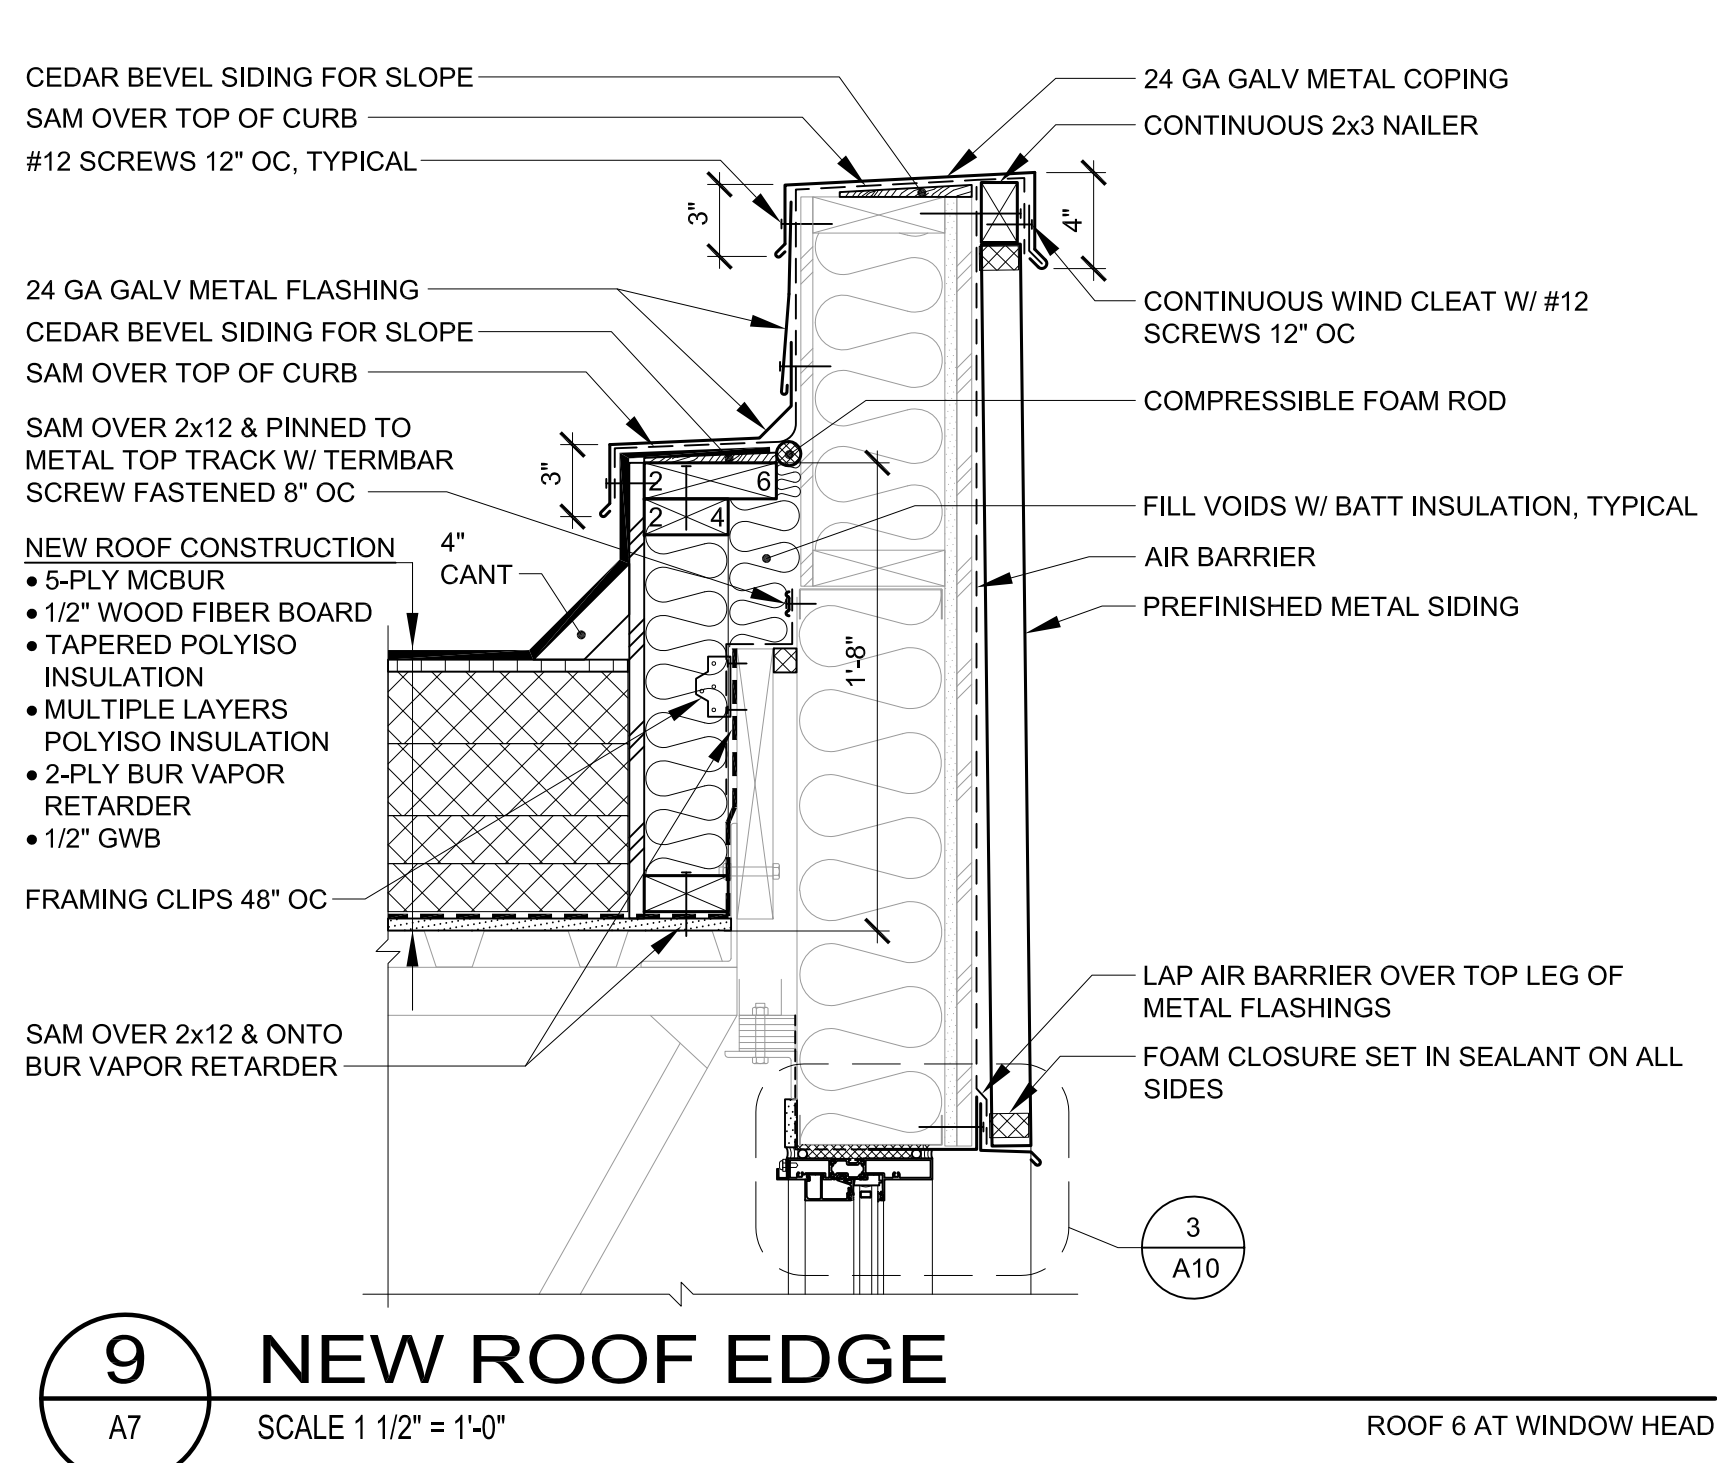
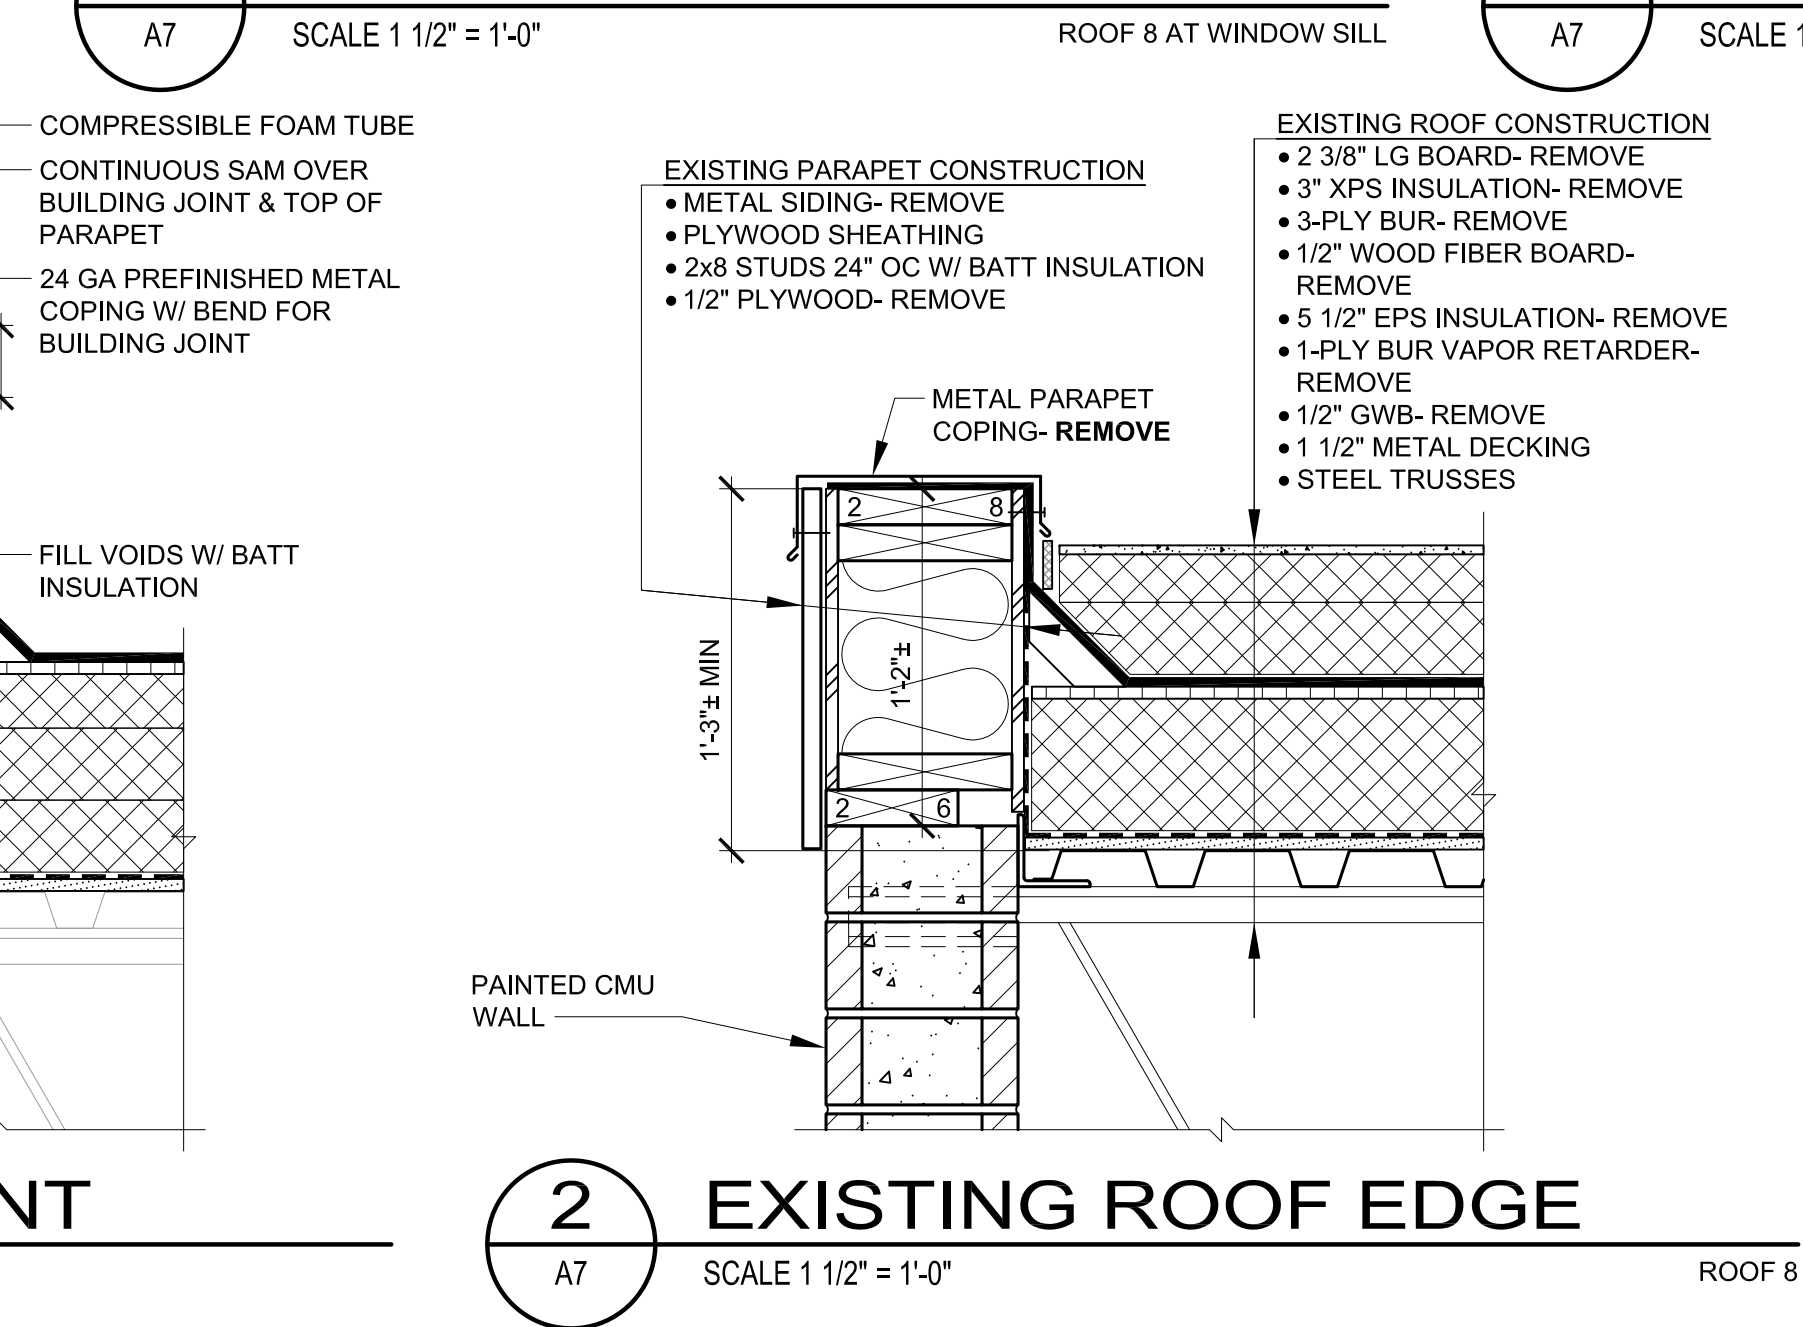
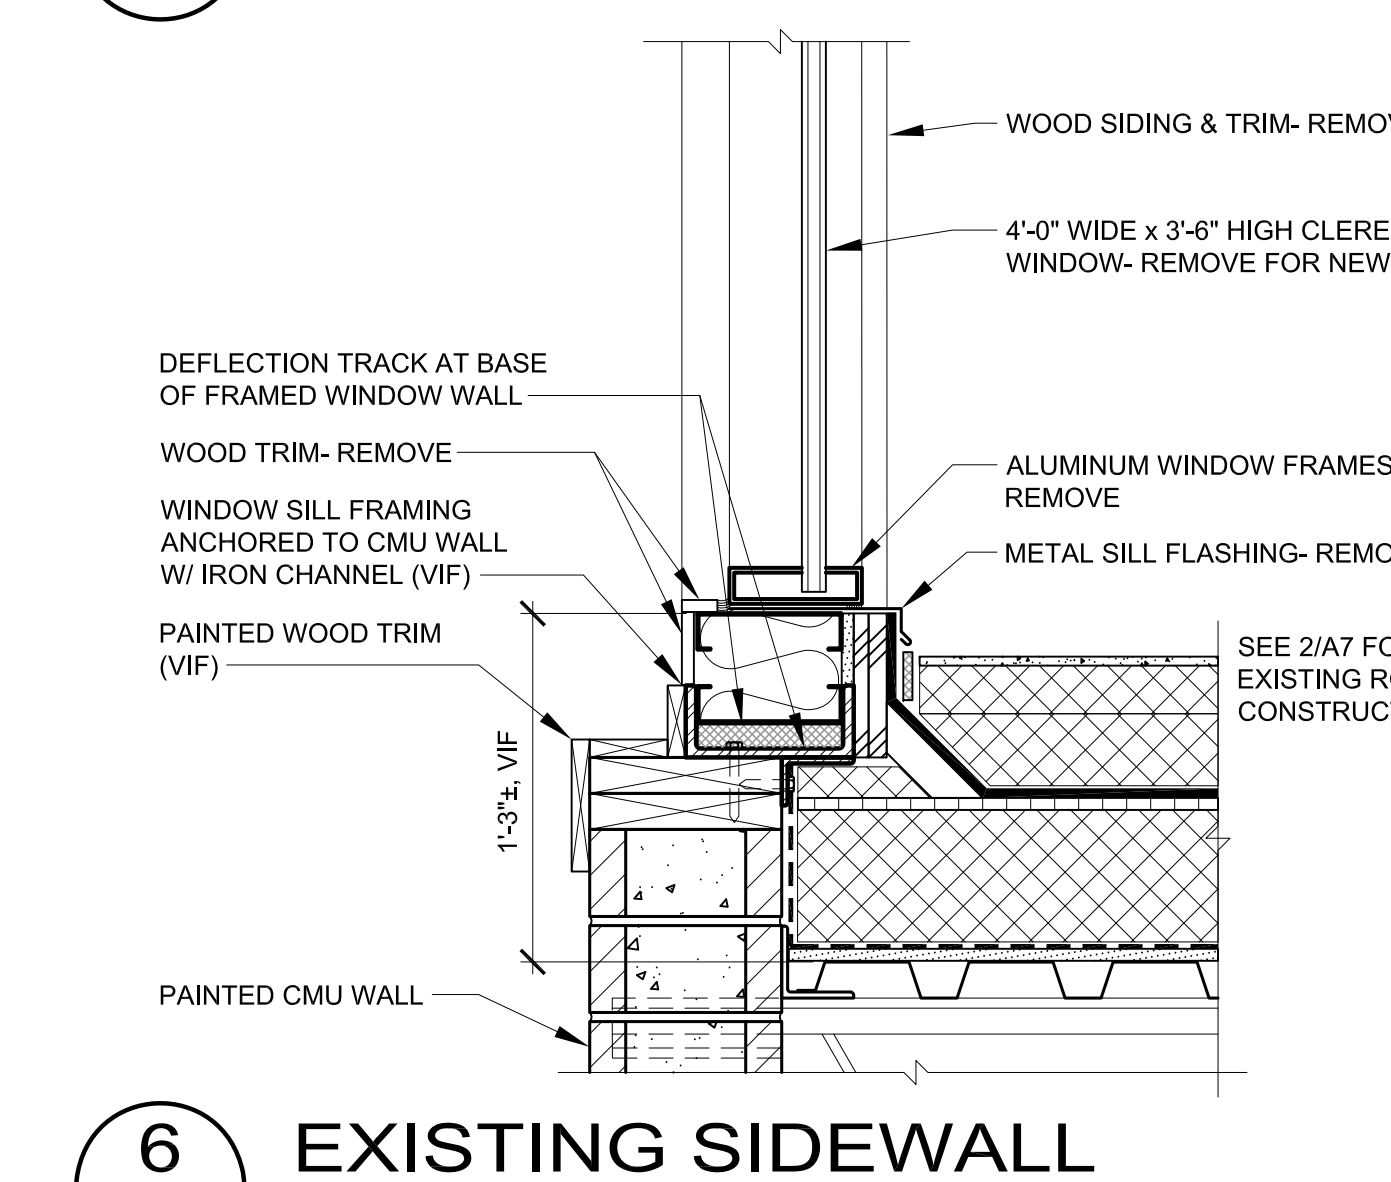
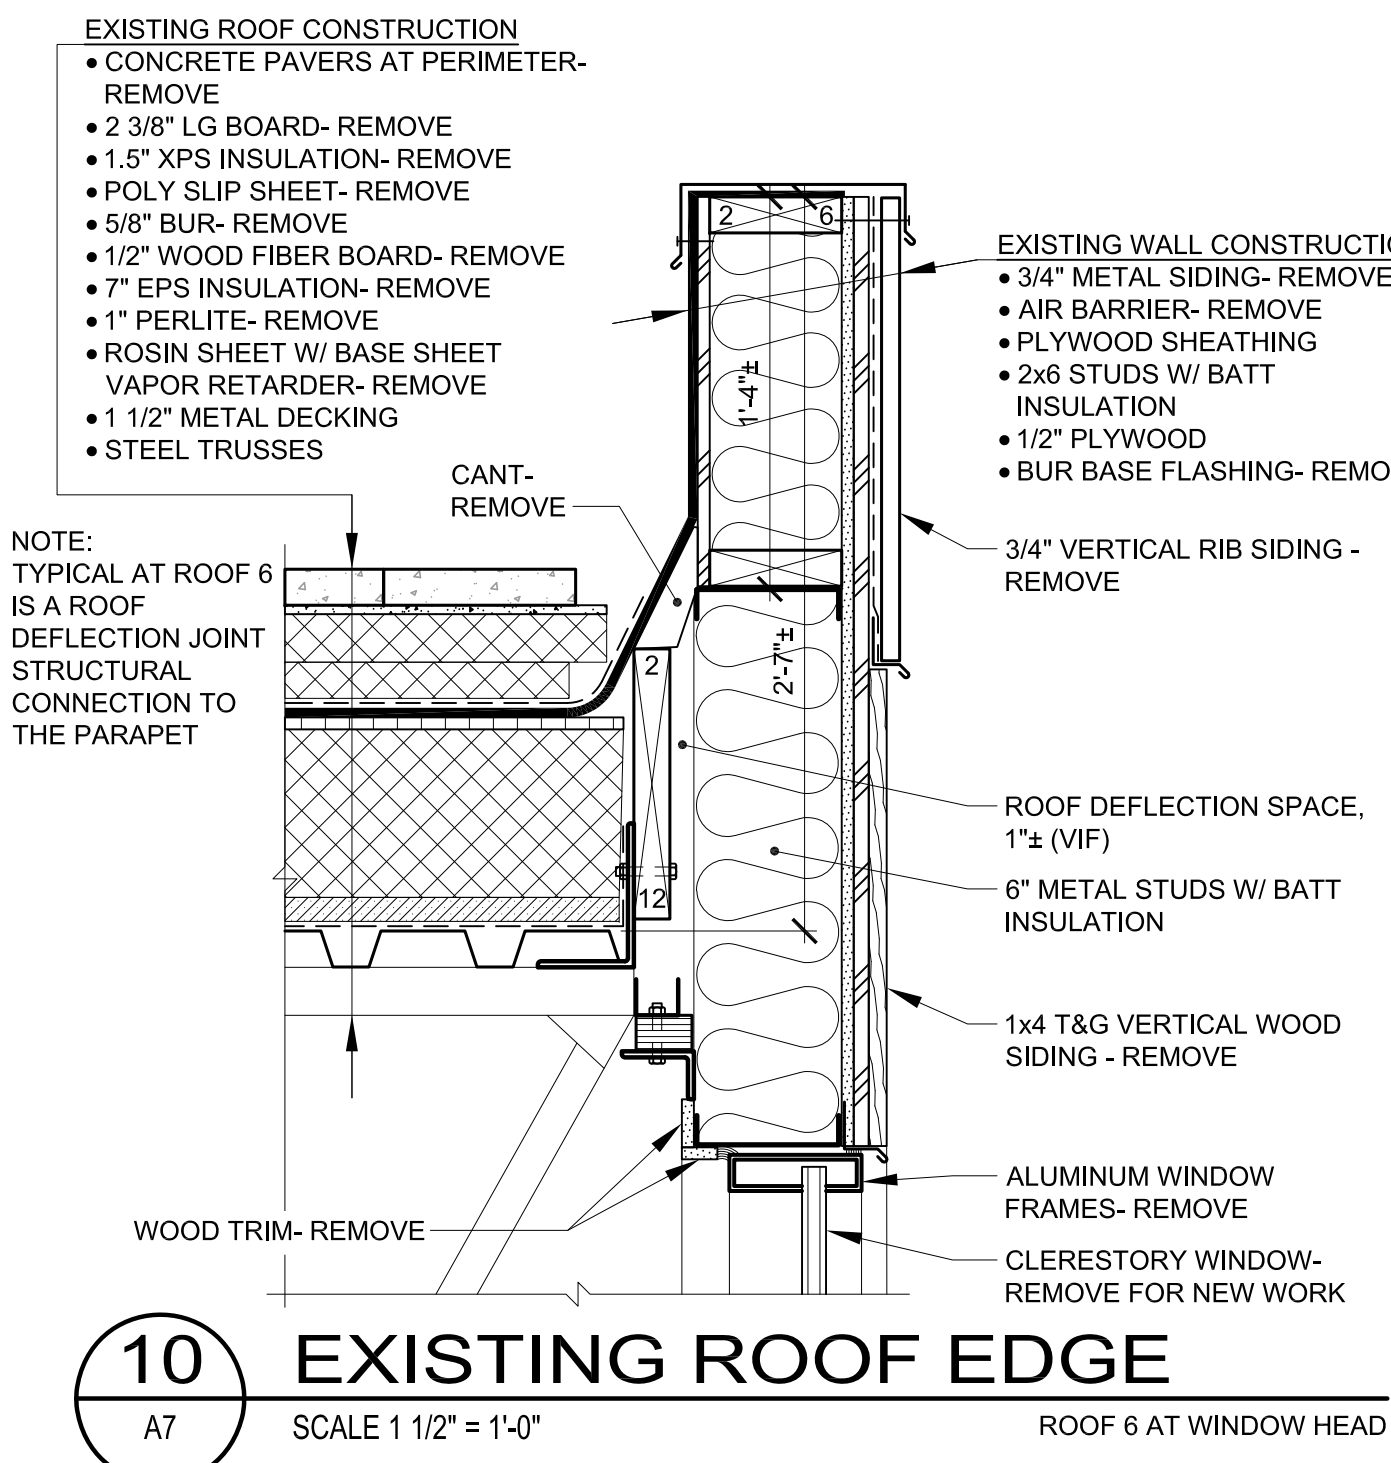
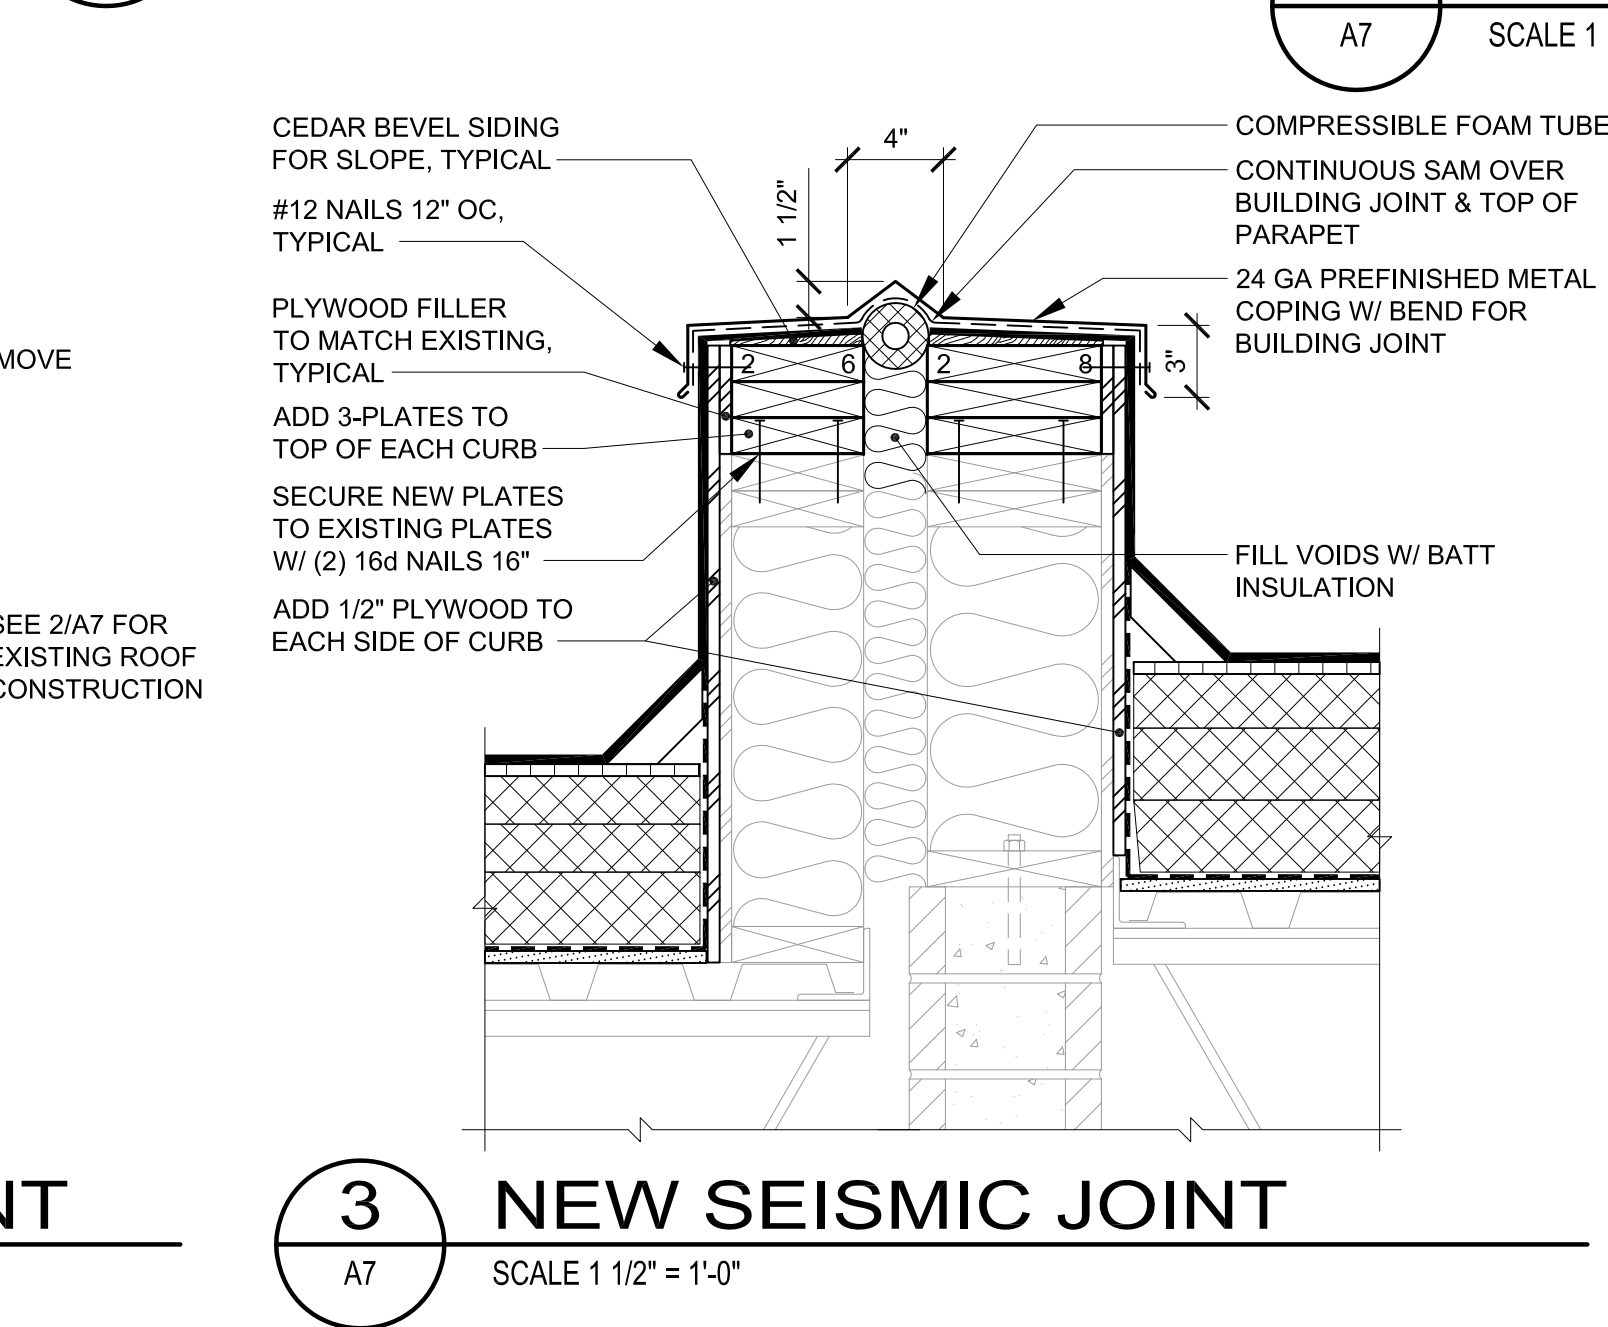
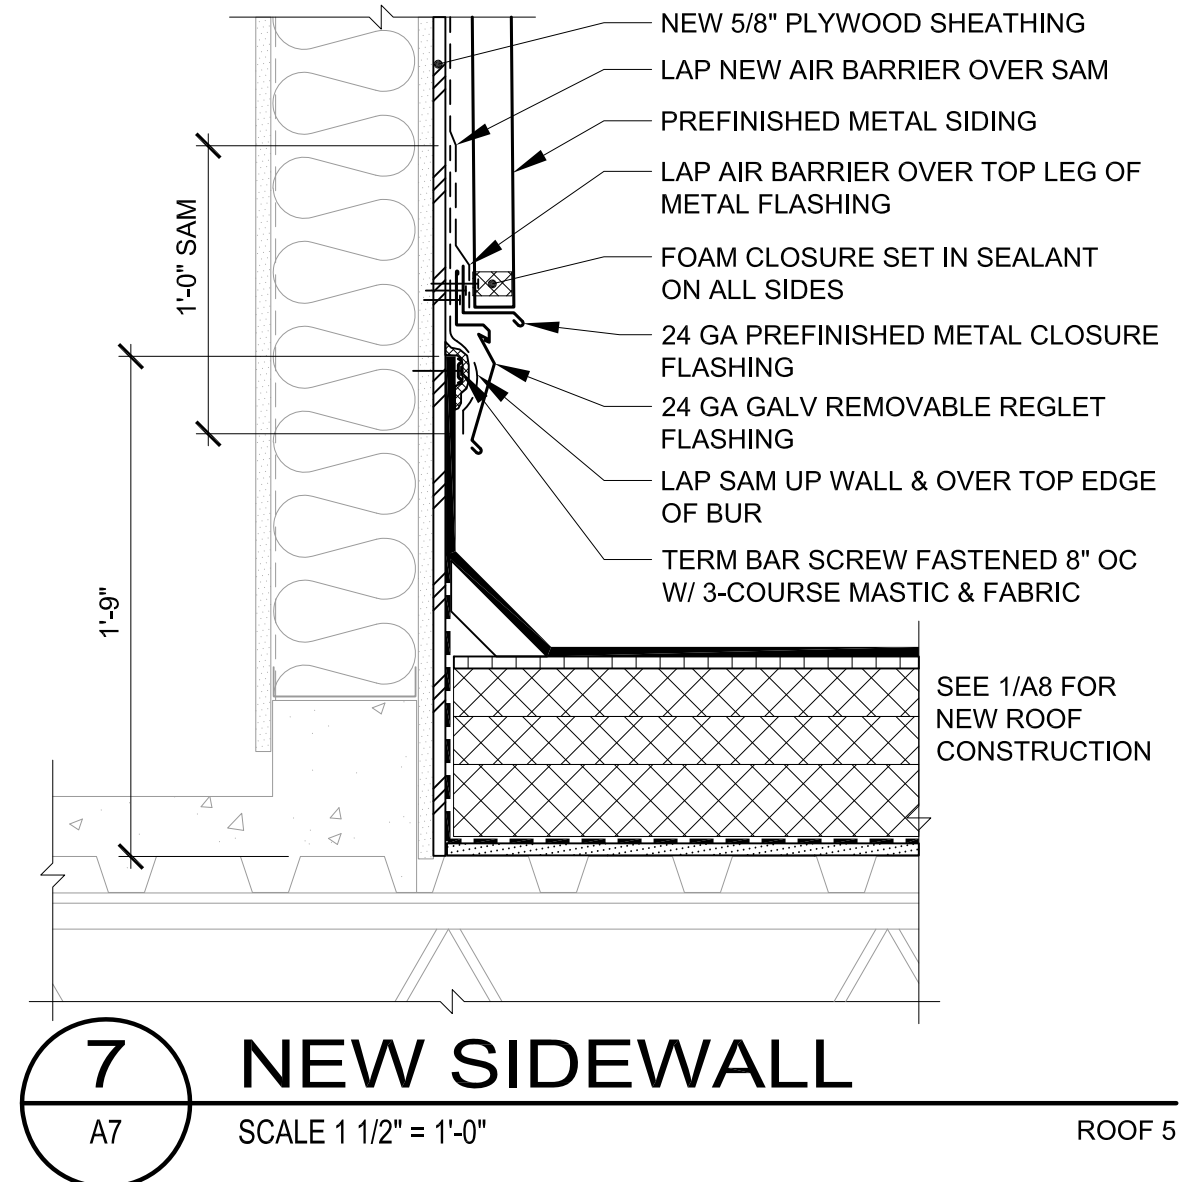
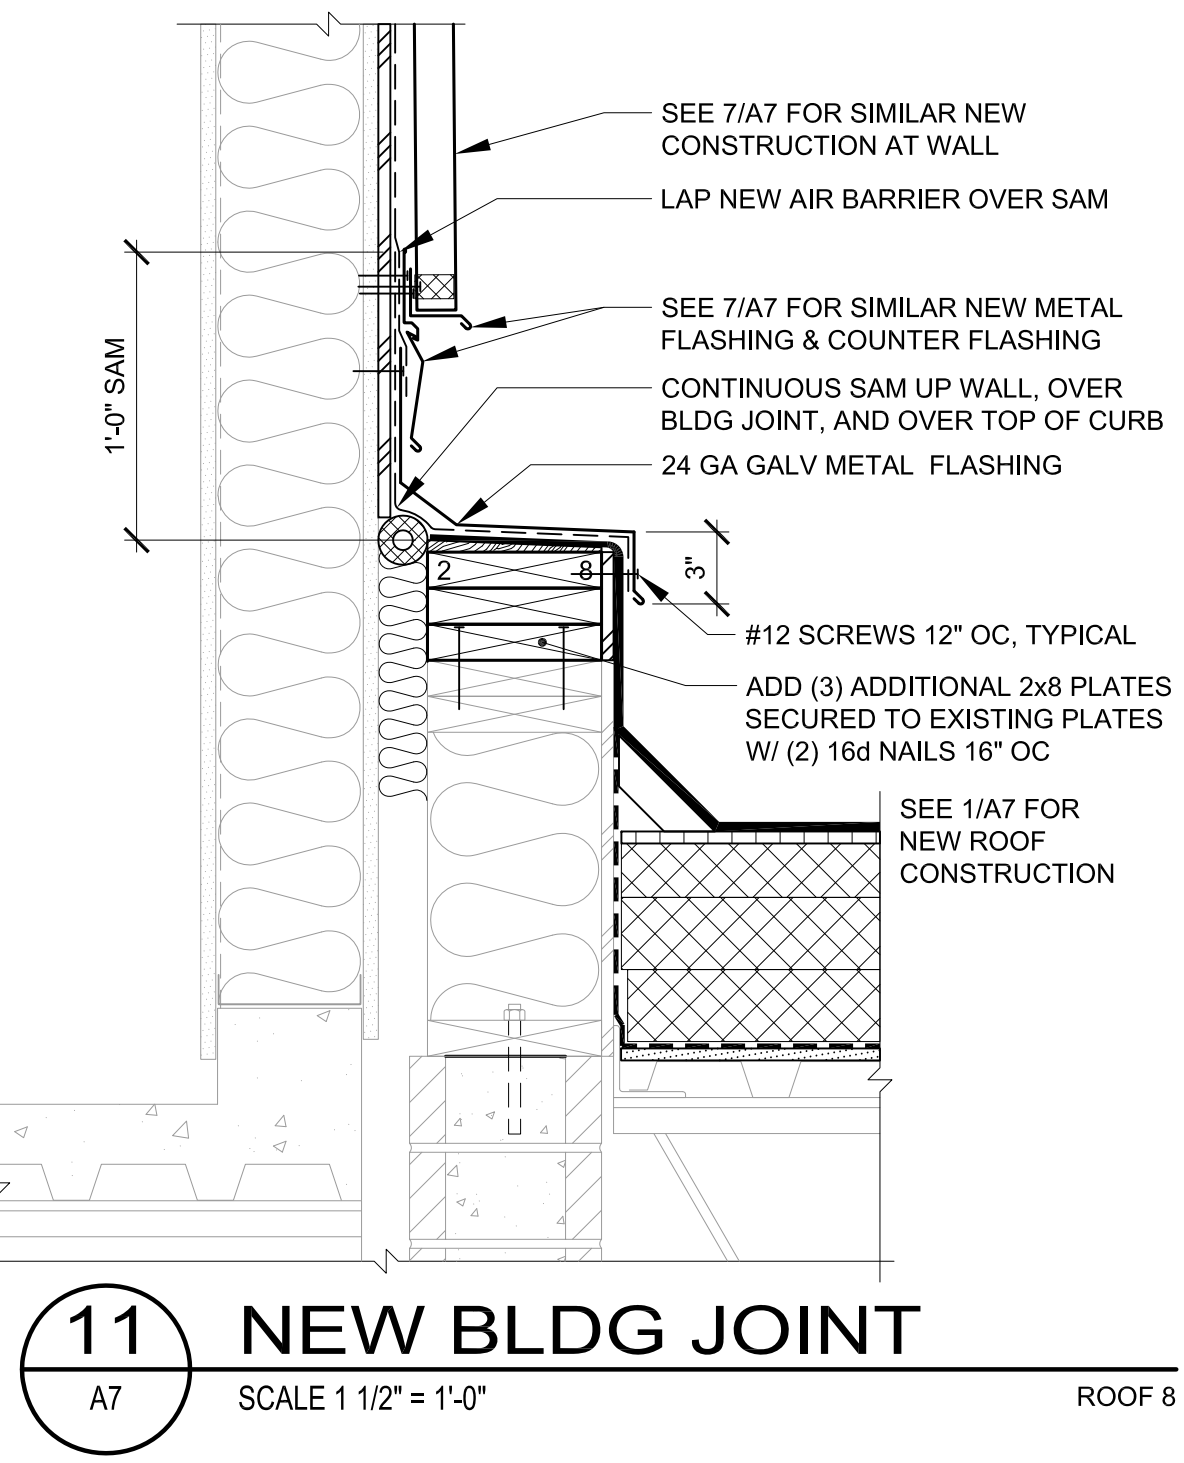
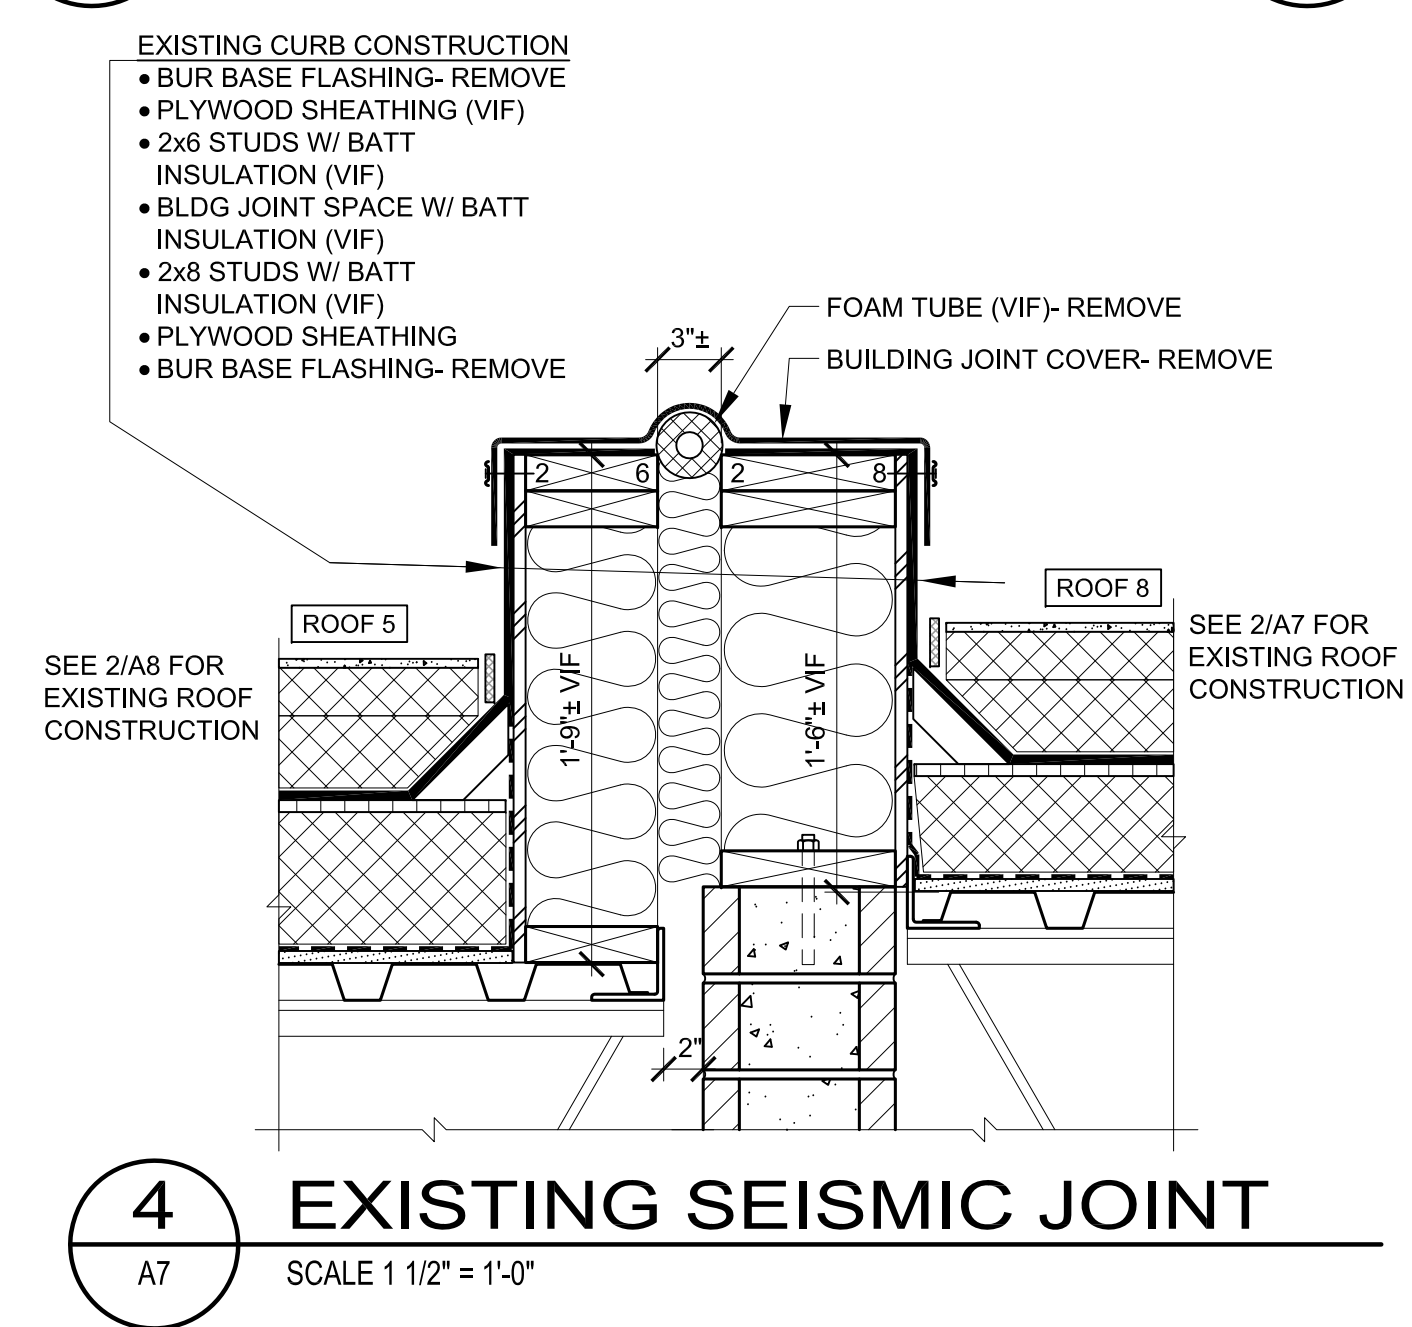
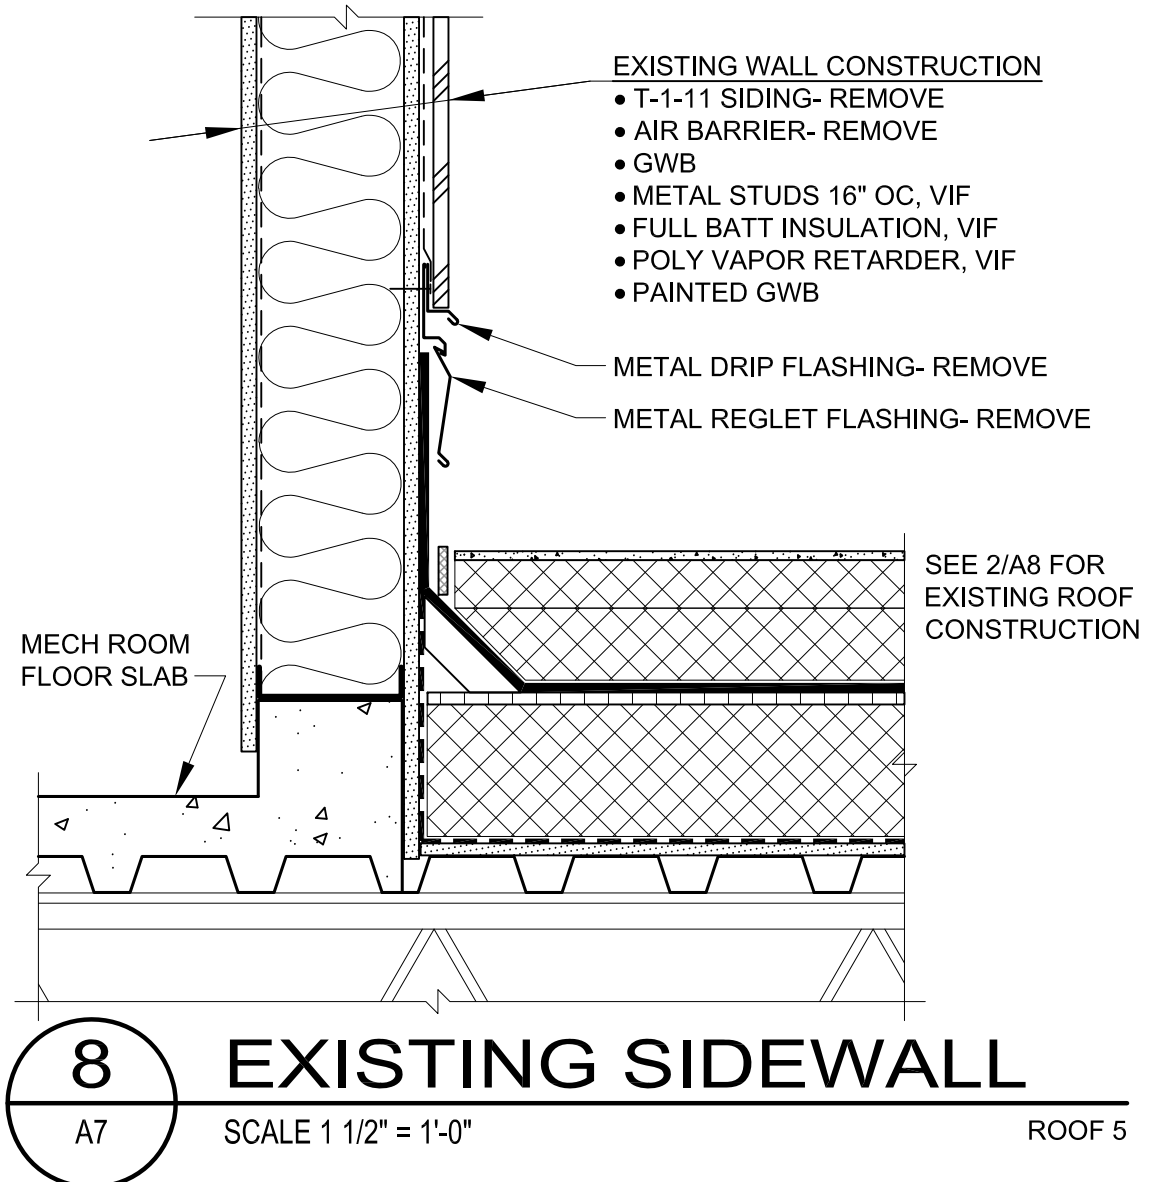


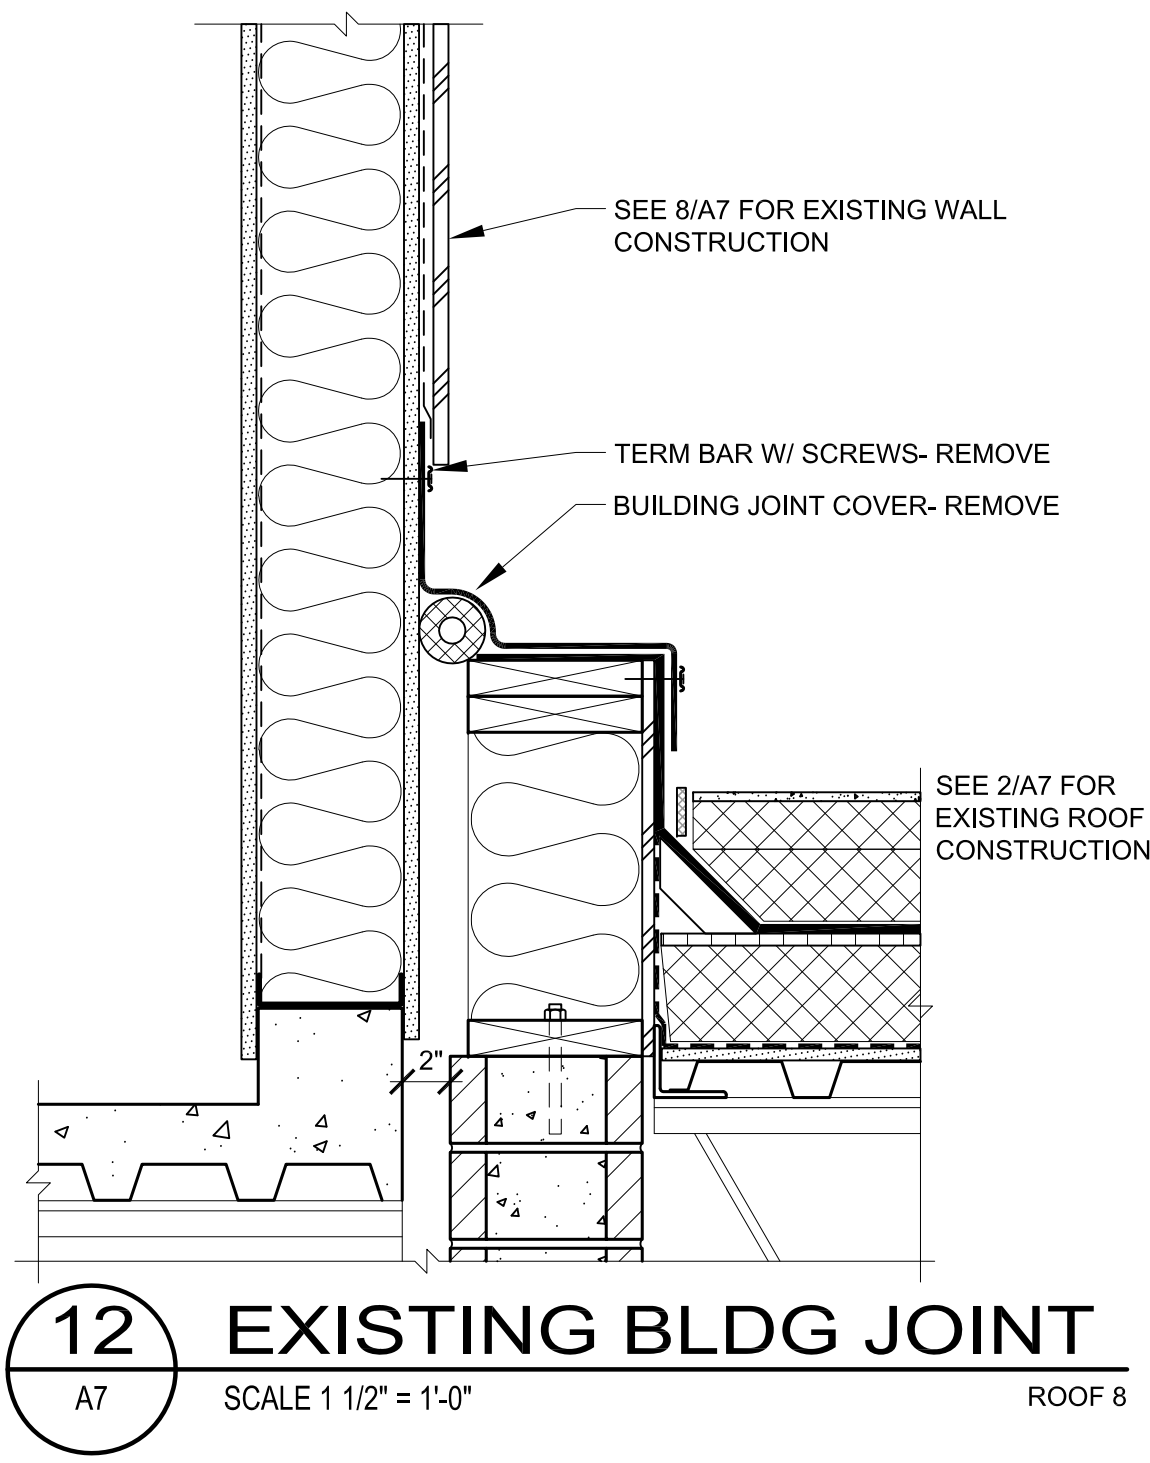

STATE OF ALASKA
No. 10438
February 28, 2011
REGISTERED PROFESSIONAL ARCHITECT

BDS
ARCHITECTS
Architecture | Planning | Roof Technology

3330 C St, Suite 200
Anchorage, AK 99503
T: 907.562.6076 | F: 907.562.6635
W: www.bdsak.com

SOLDOTNA, ALASKA
**UAA KPC
BROCKEL BLDG
REROOF**

UAA PROJECT NO.: 16-0111
BDS PROJECT NO.: 616004.002

PHASE
BID DOCUMENTS
DATE
FEBRUARY 28, 2017
DRAWING TITLE
ROOF DETAILS

A7