




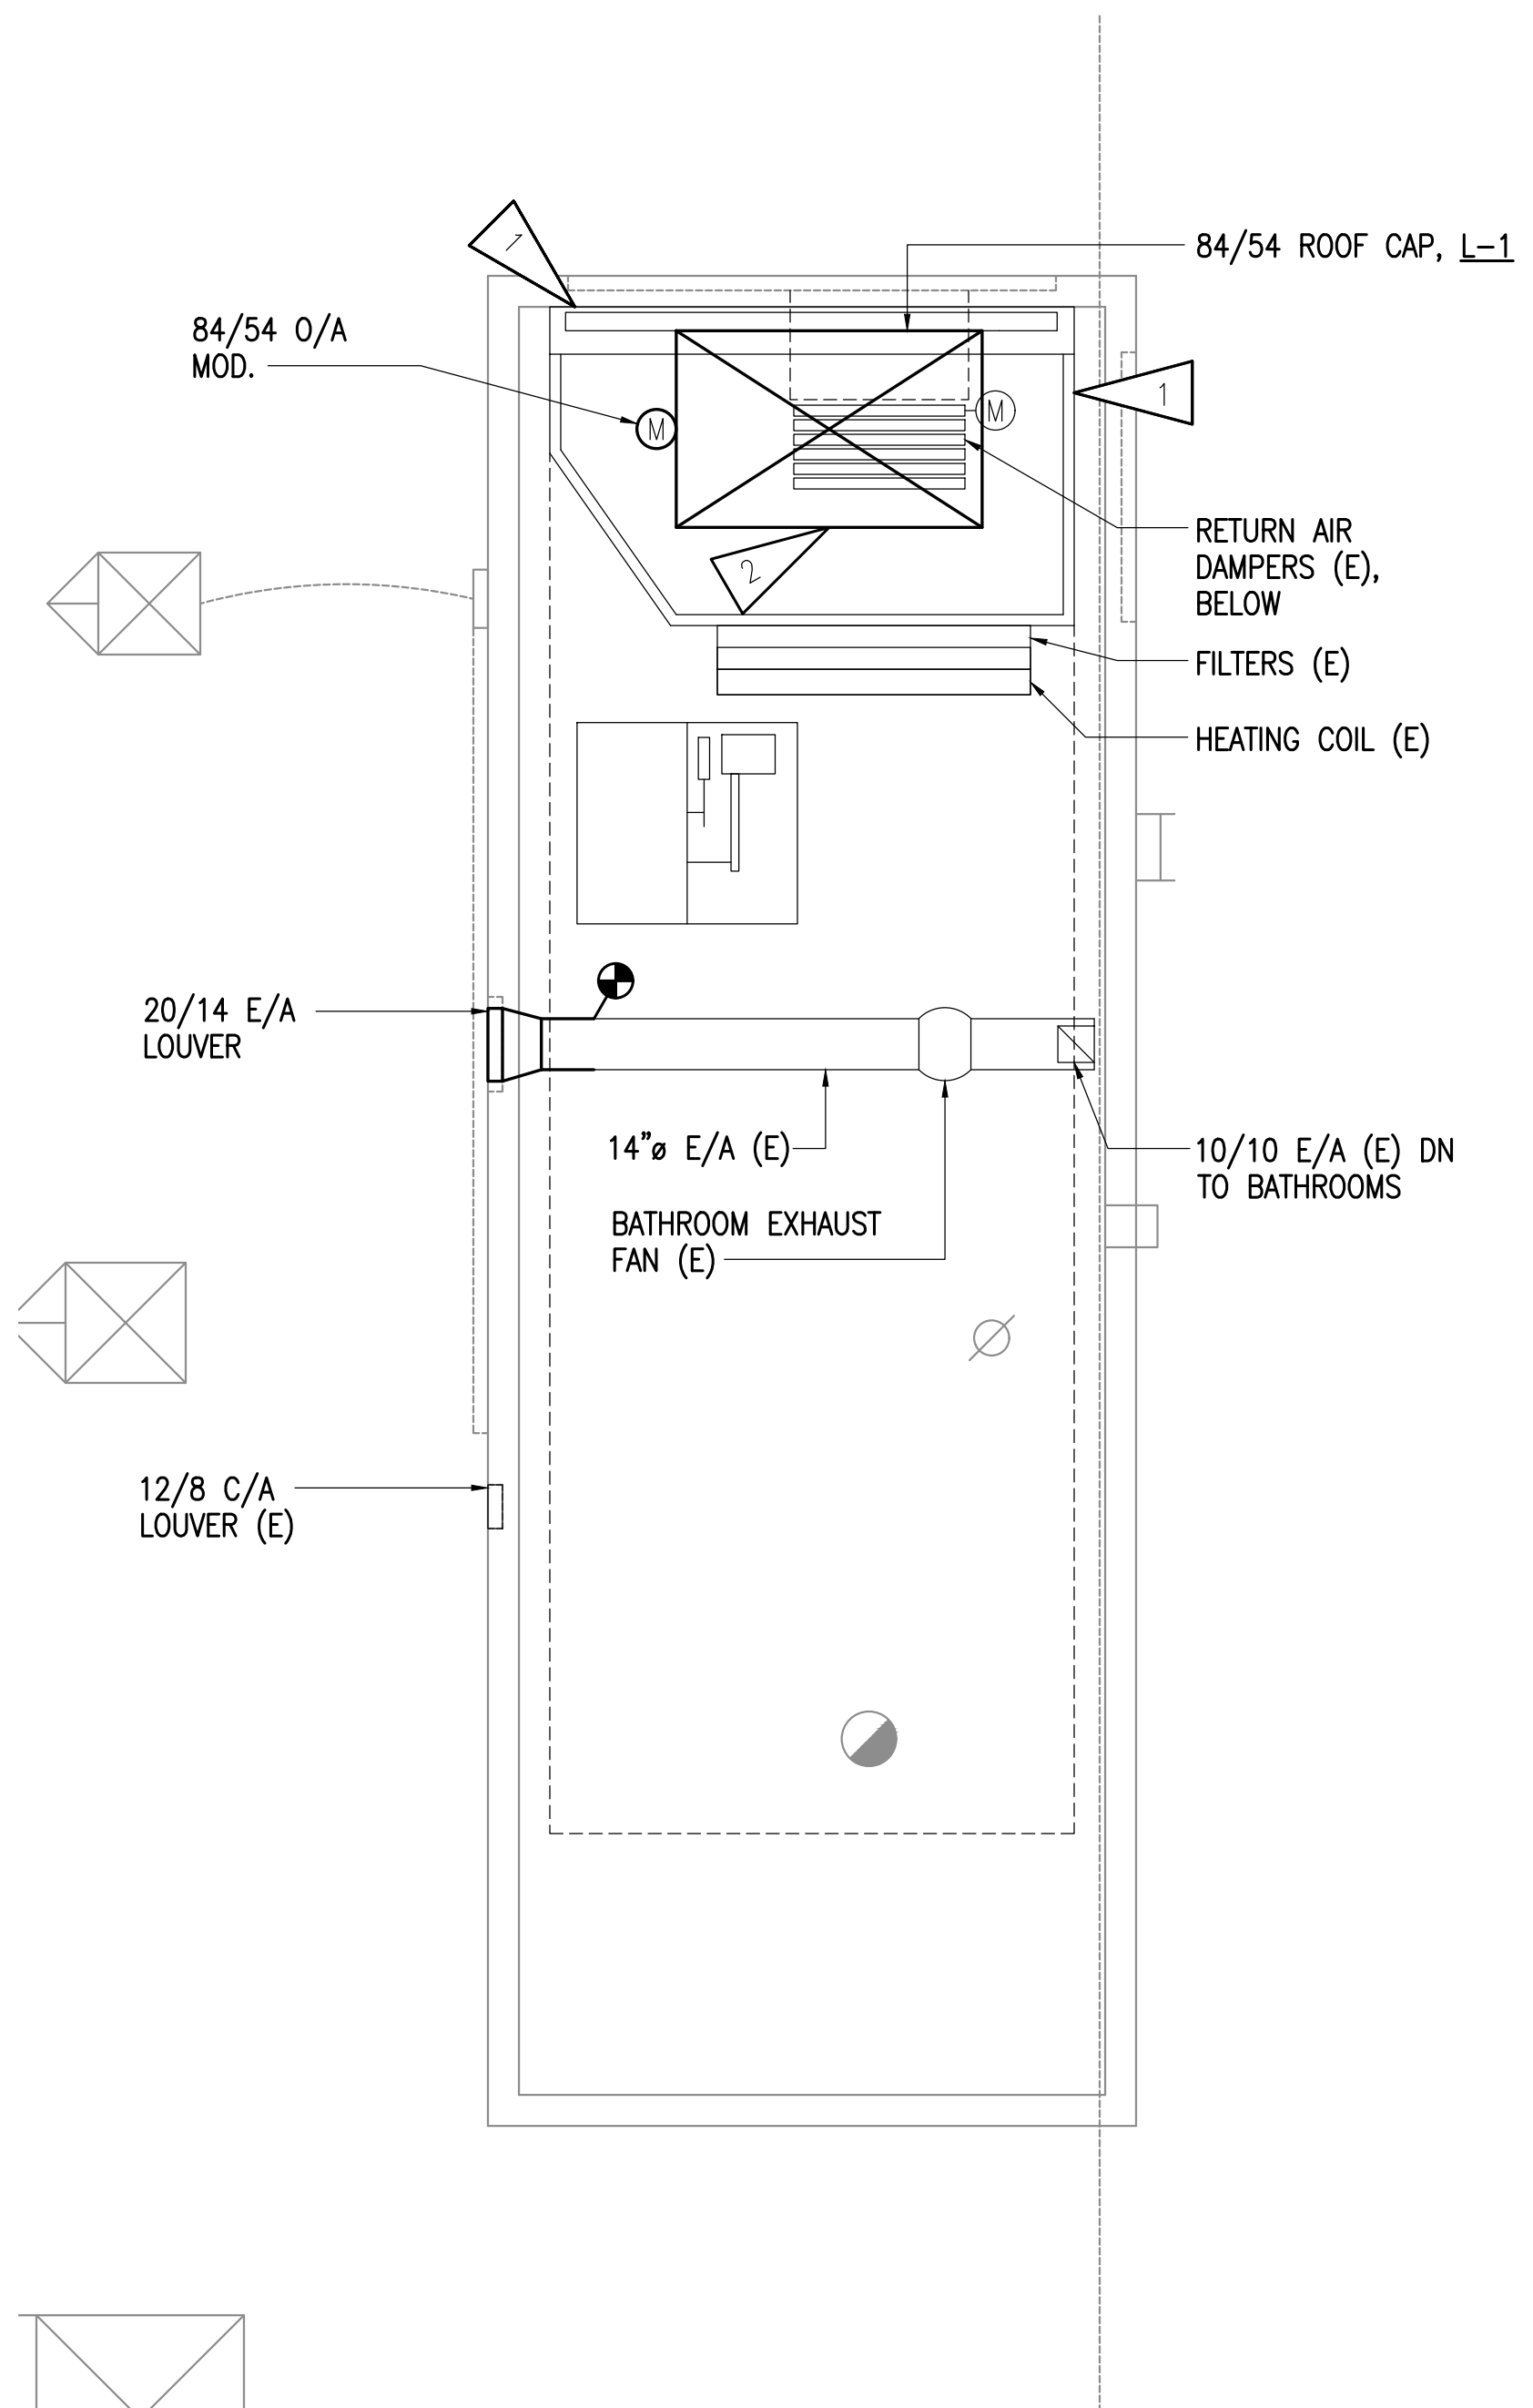

**1** ENLARGED PENTHOUSE REMODEL PLAN - SOUTH  
1/4"=1'-0"

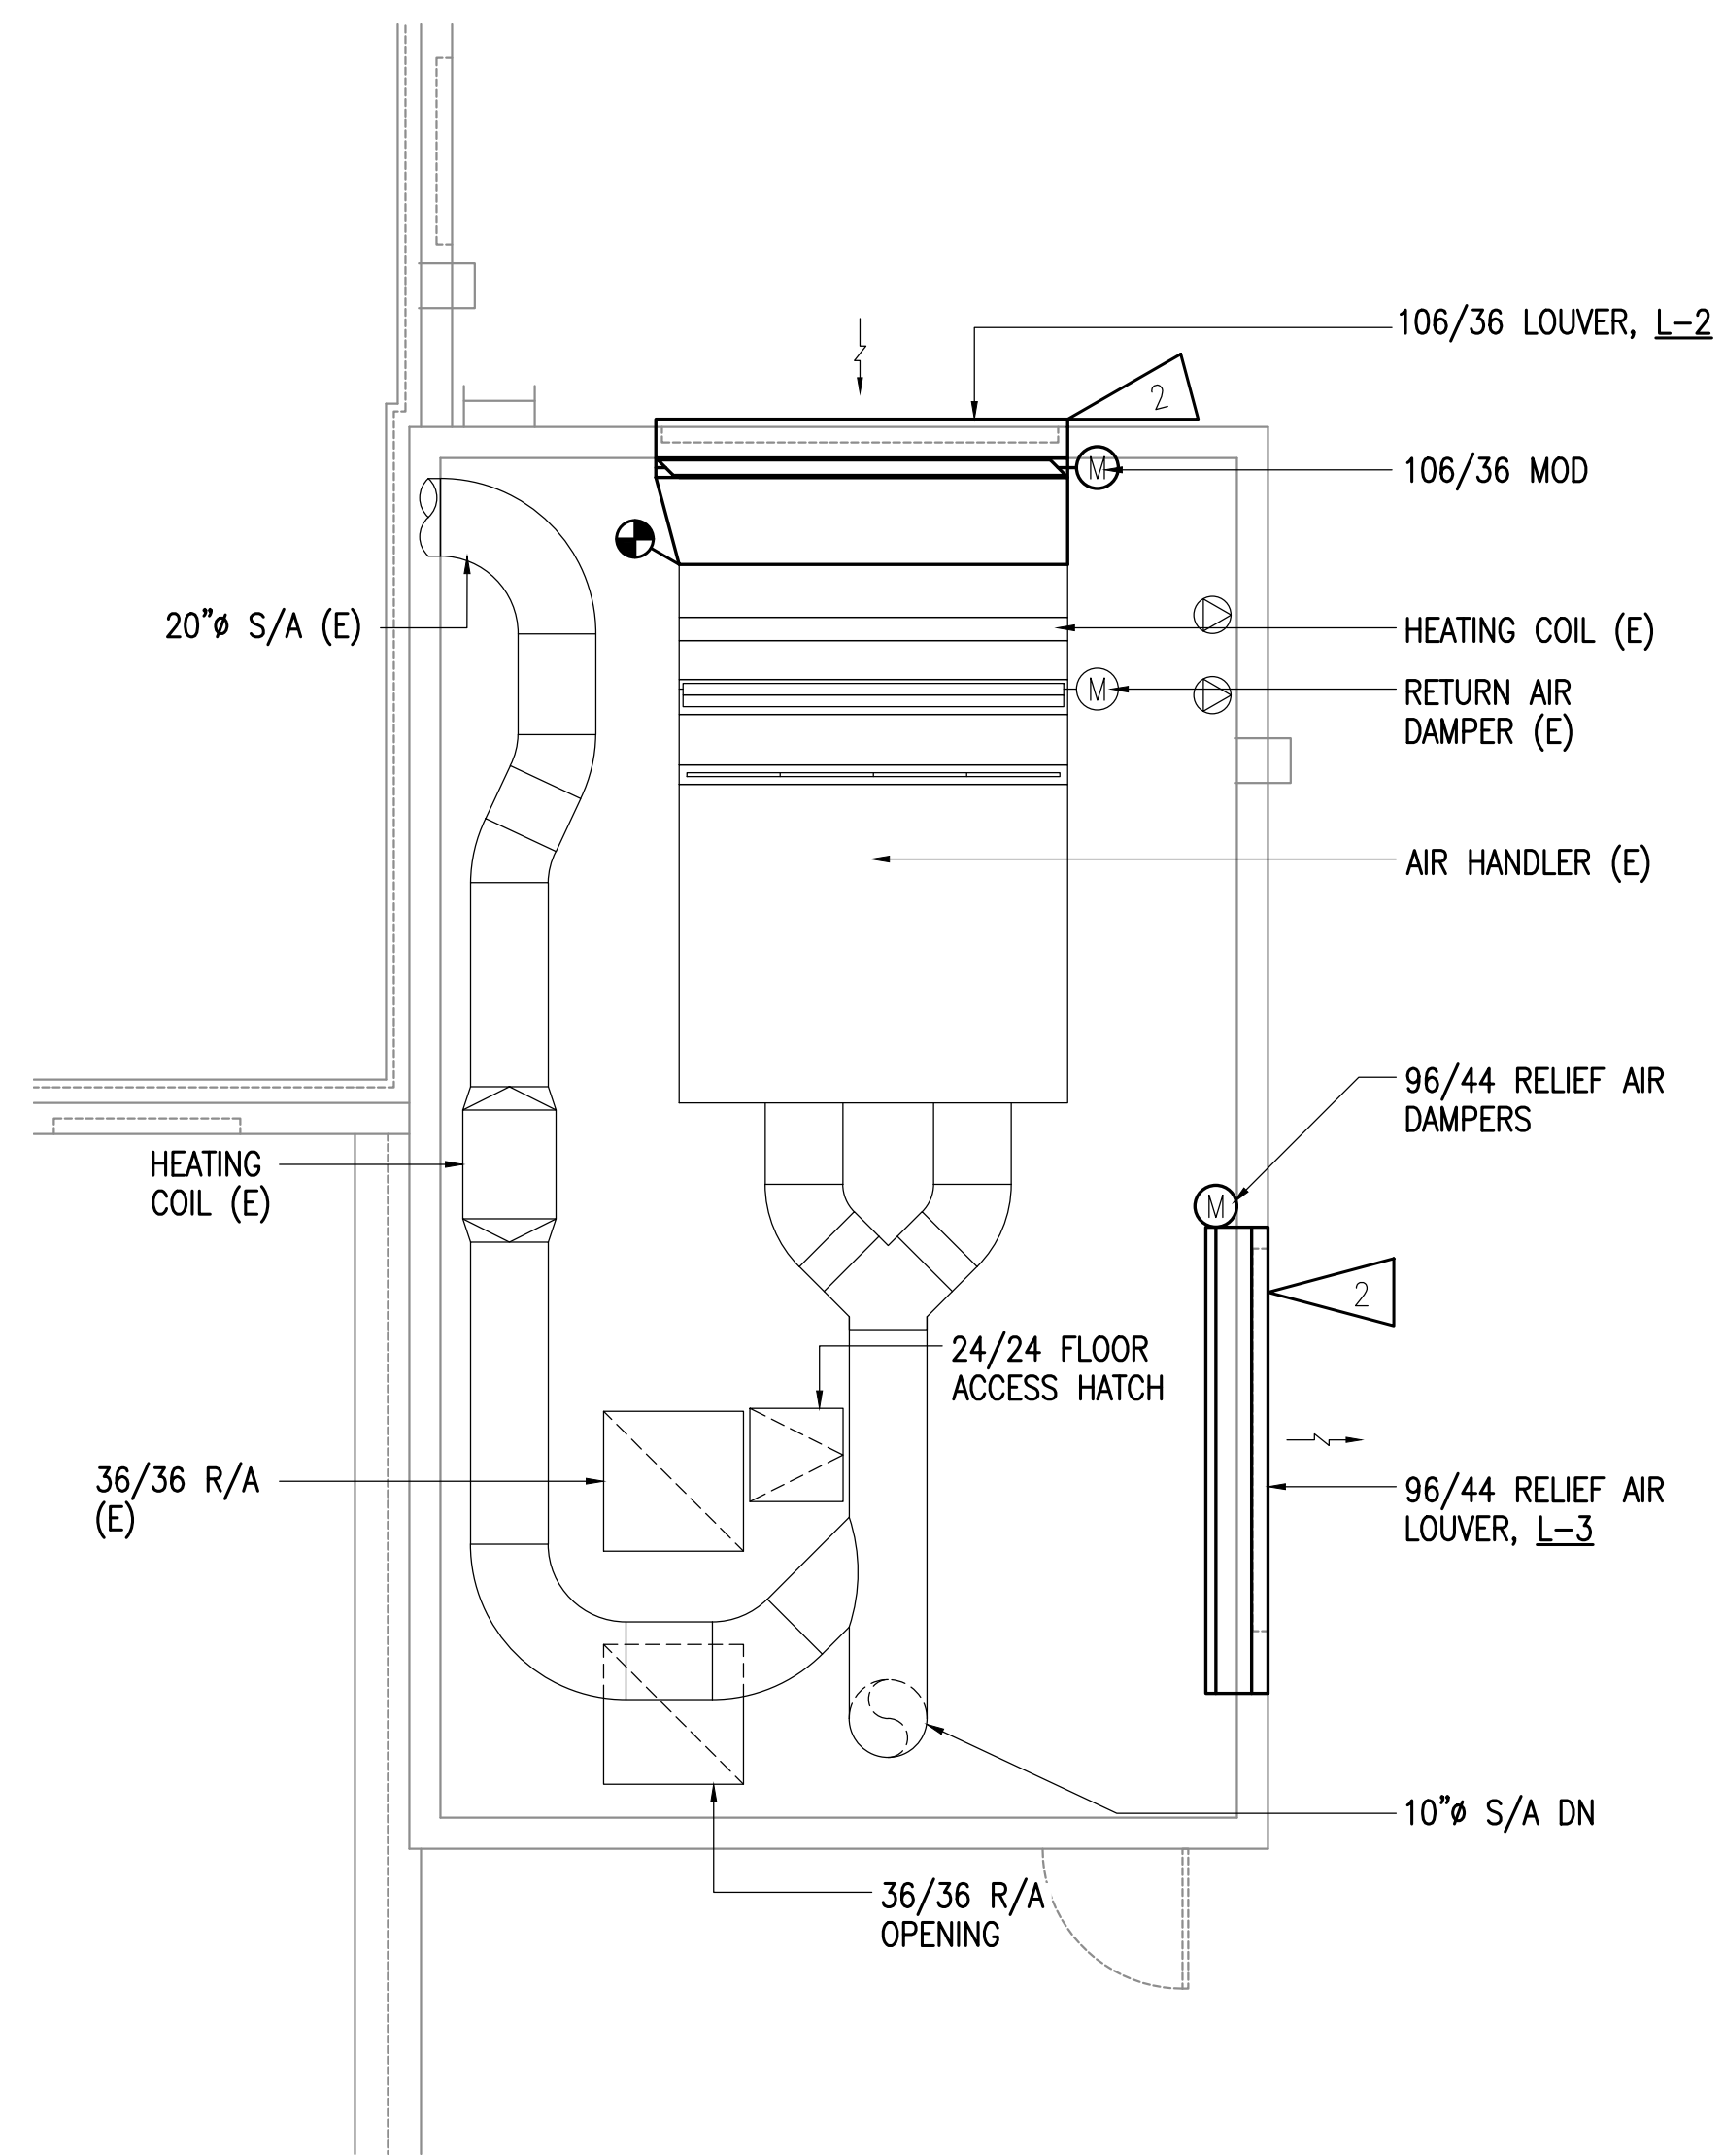

**2** ENLARGED PENTHOUSE REMODEL PLAN - NORTH  
1/4"=1'-0"

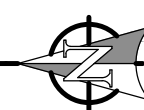

## GENERAL NOTES:

ALIGN NEW LOUVERS WITH TOP OF EXISTING PENETRATION. FILL AND MATCH FINISH TO EXISTING FACADE. SEE ARCHITECTURAL.

## SHEET NOTES:

- 1 INFILL LOUVER PENETRATIONS. SEE ARCHITECTURAL.  
2 RECONNECT EXISTING PNEUMATIC ACTUATORS TO NEW DAMPER.



BDS INC. ENTITY# 25796D



3330 C St, Suite 200  
Anchorage, AK 99503  
T: 907.562.6076 | F: 907.562.6835  
W: [www.bdsak.com](http://www.bdsak.com)

SOLDOTNA, ALASKA  
UAA KPC  
BROCKEL BLDG  
REROOF

UAA PROJECT NO: 16-0111  
BDS PROJECT NO: 616004.002

PHASE  
BID DOCUMENTS  
DATE  
FEBRUARY 28, 2017  
DRAWING TITLE  
ENLARGED  
PENTHOUSE  
REMODEL PLAN

**M3**