




FILE NAME: W:\2016\16033.01\_AMC\_UAA\_EM-2\_Natural Science Bldg\DWG\16033.01\_A5.1.dwg  
PLOTED: shenri 16/02/2017 11:42:39 AM

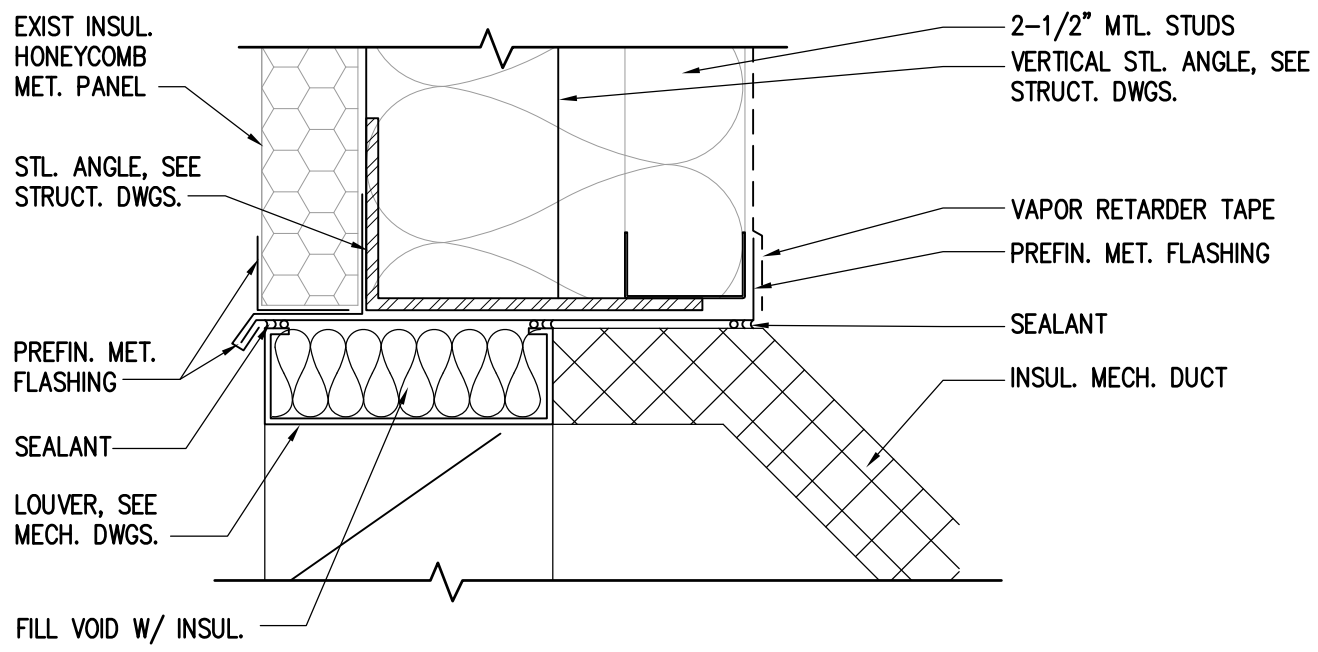


C1  
A5.1  
3" = 1'-0"

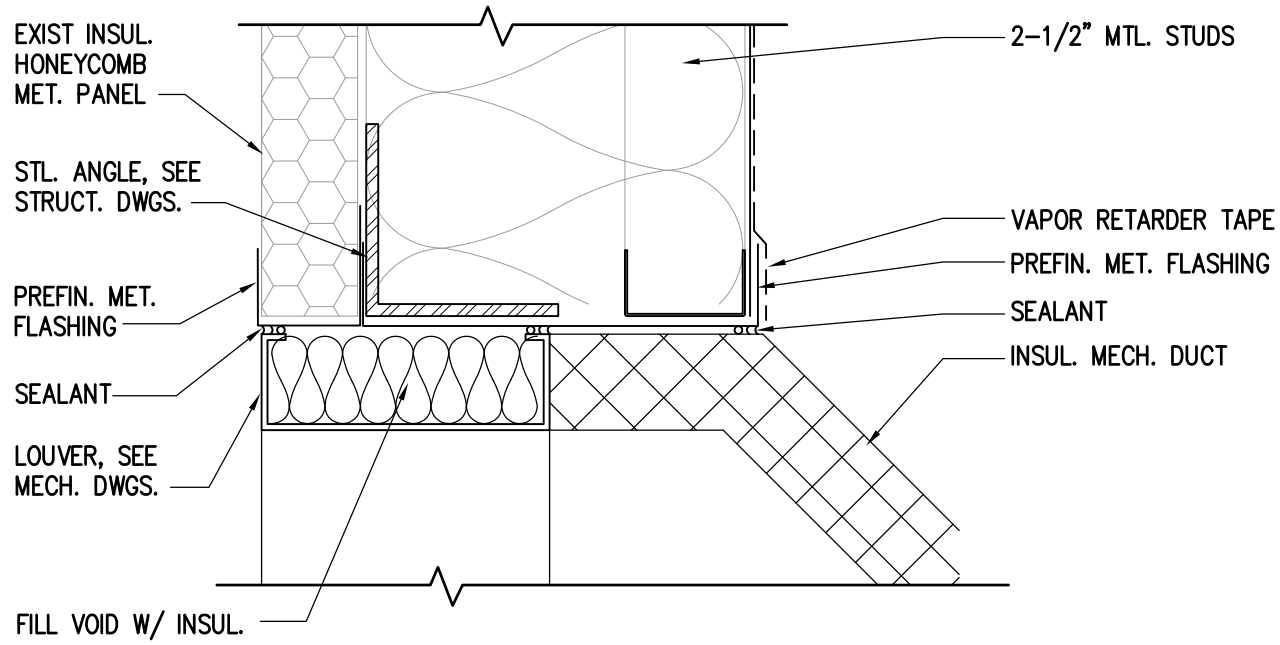


B1  
A5.1  
3" = 1'-0"

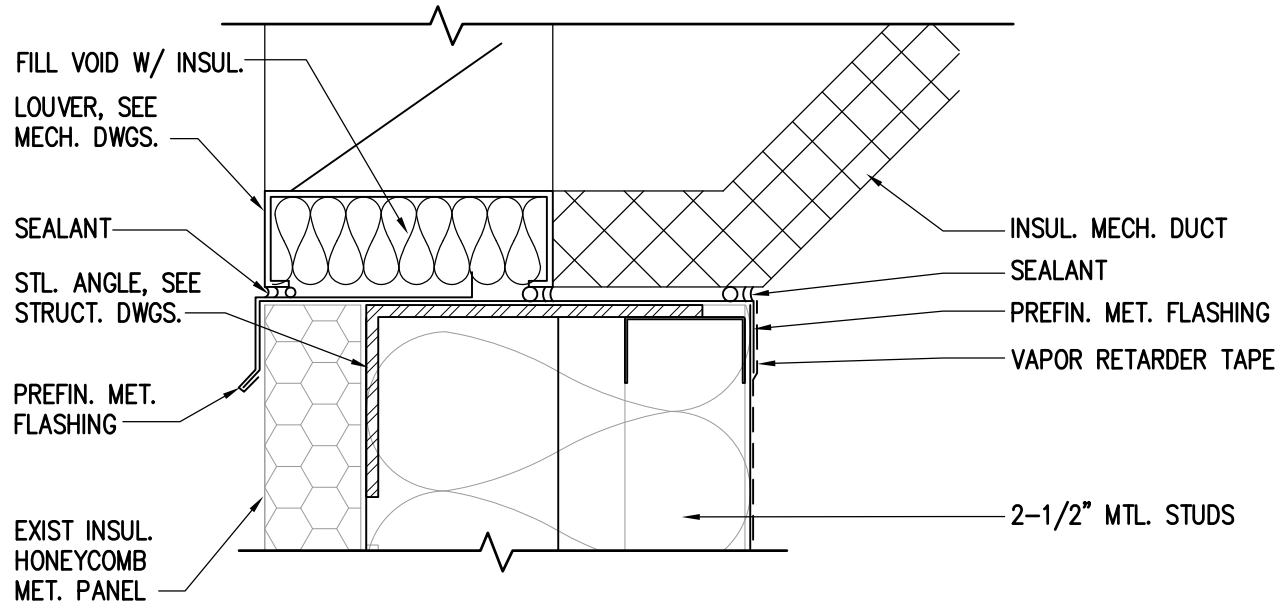


A1  
A5.1  
3" = 1'-0"

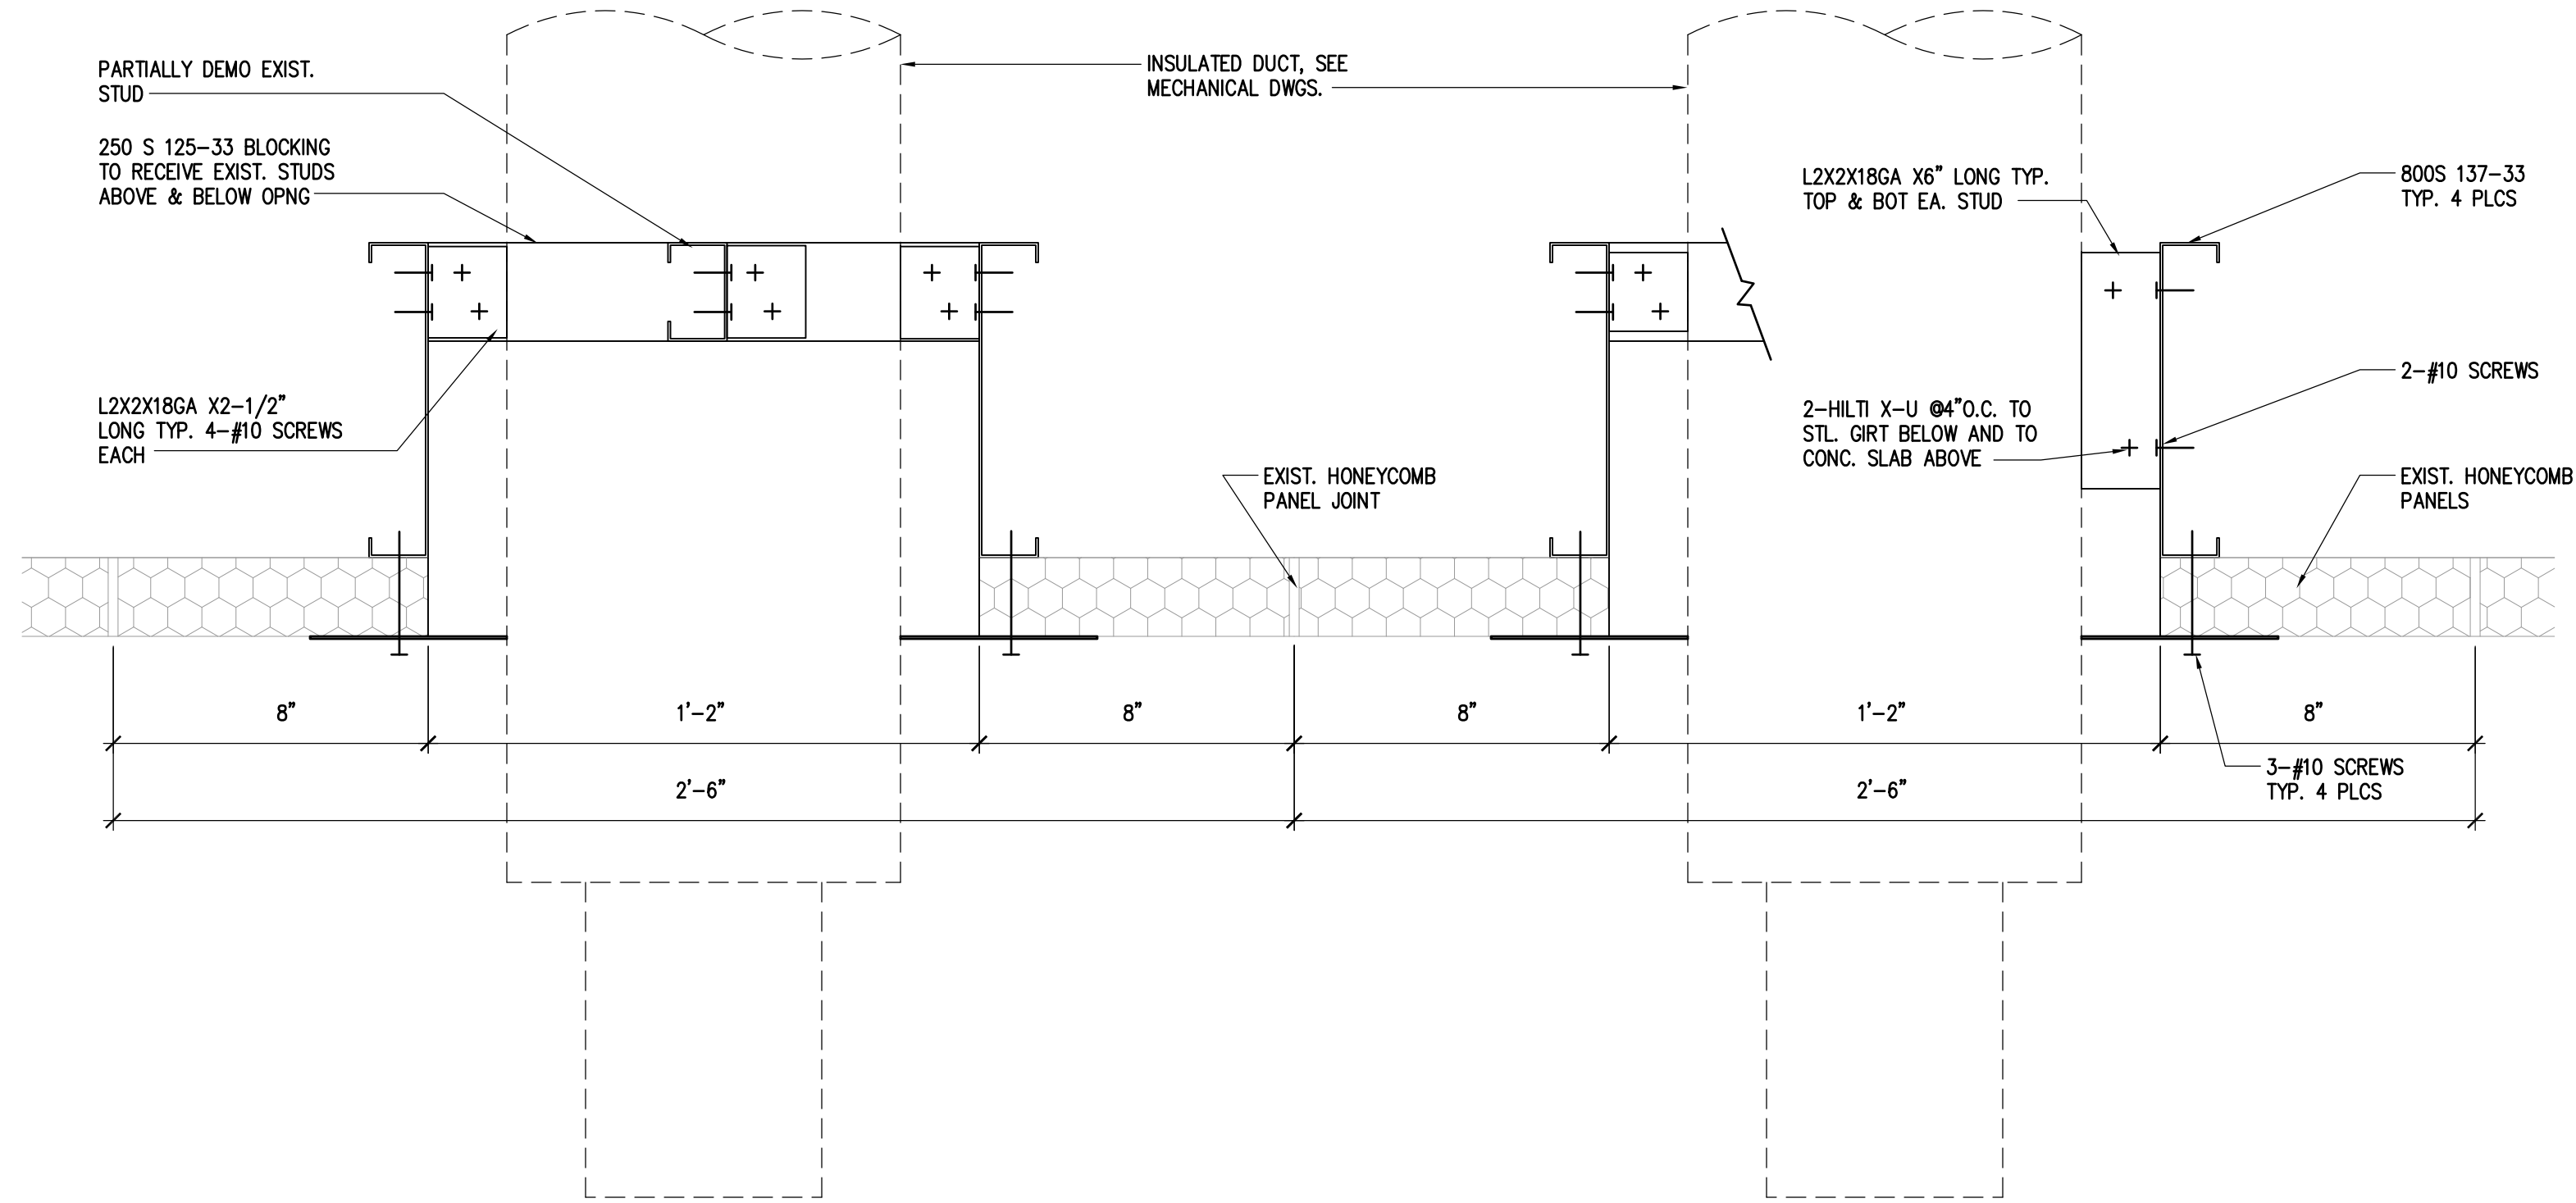


B2  
A5.1  
3" = 1'-0"

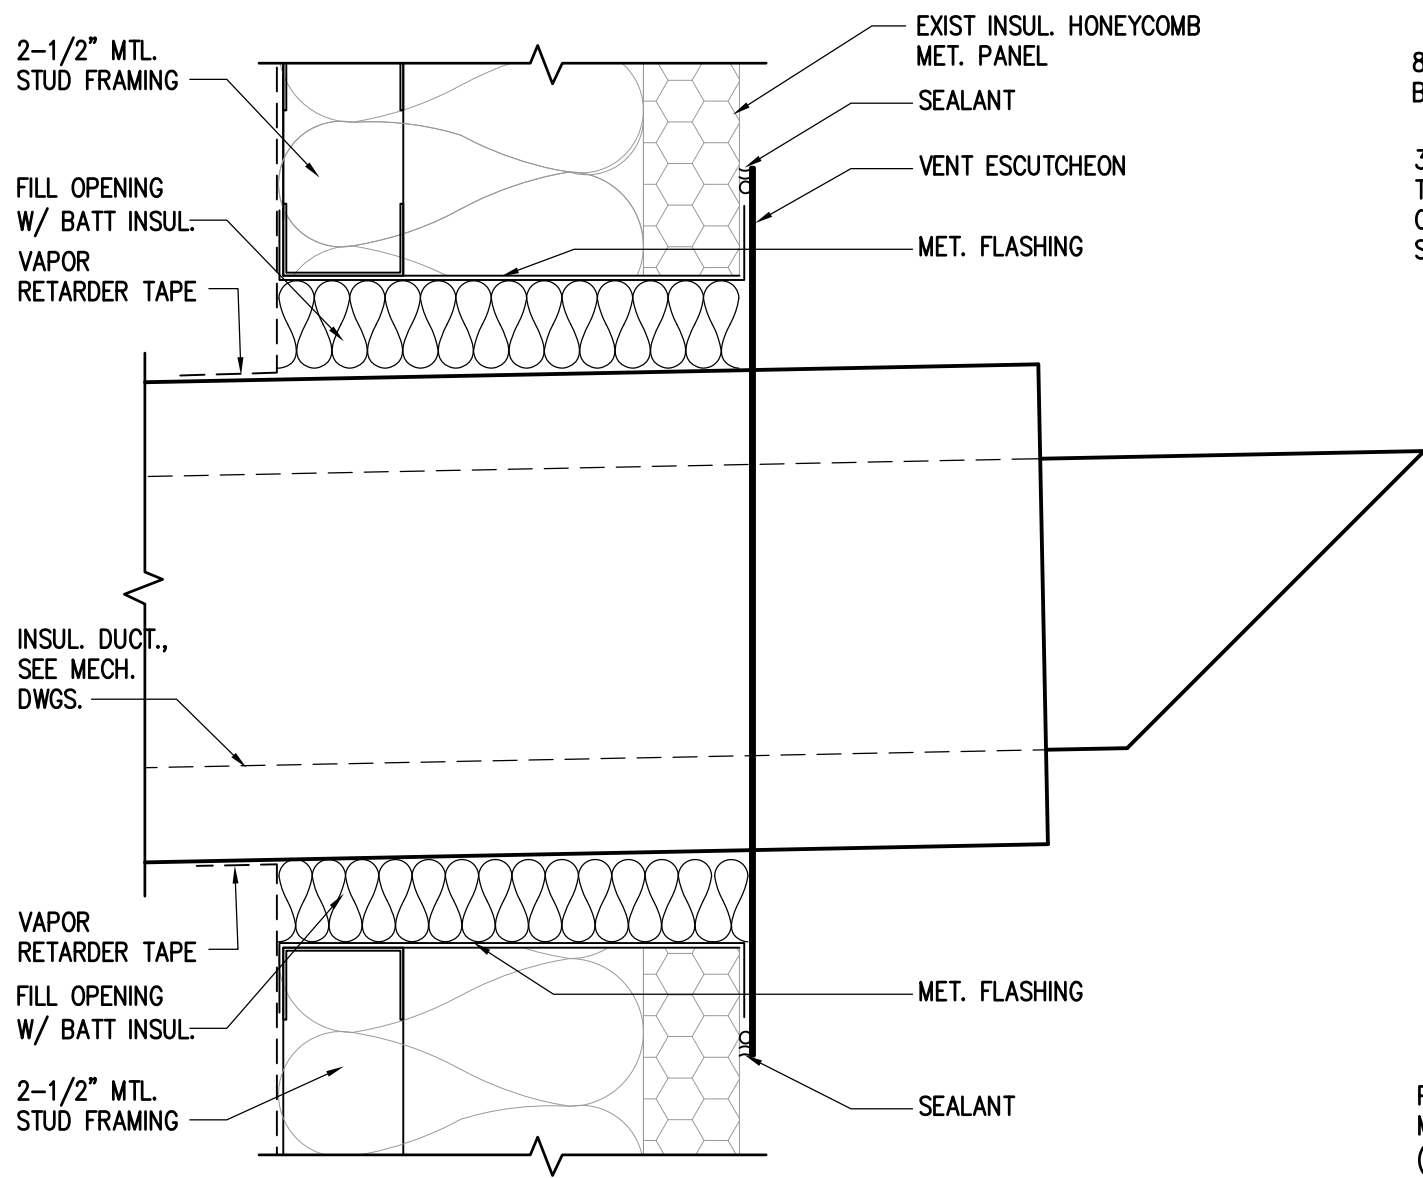

A2  
A5.1  
3" = 1'-0"

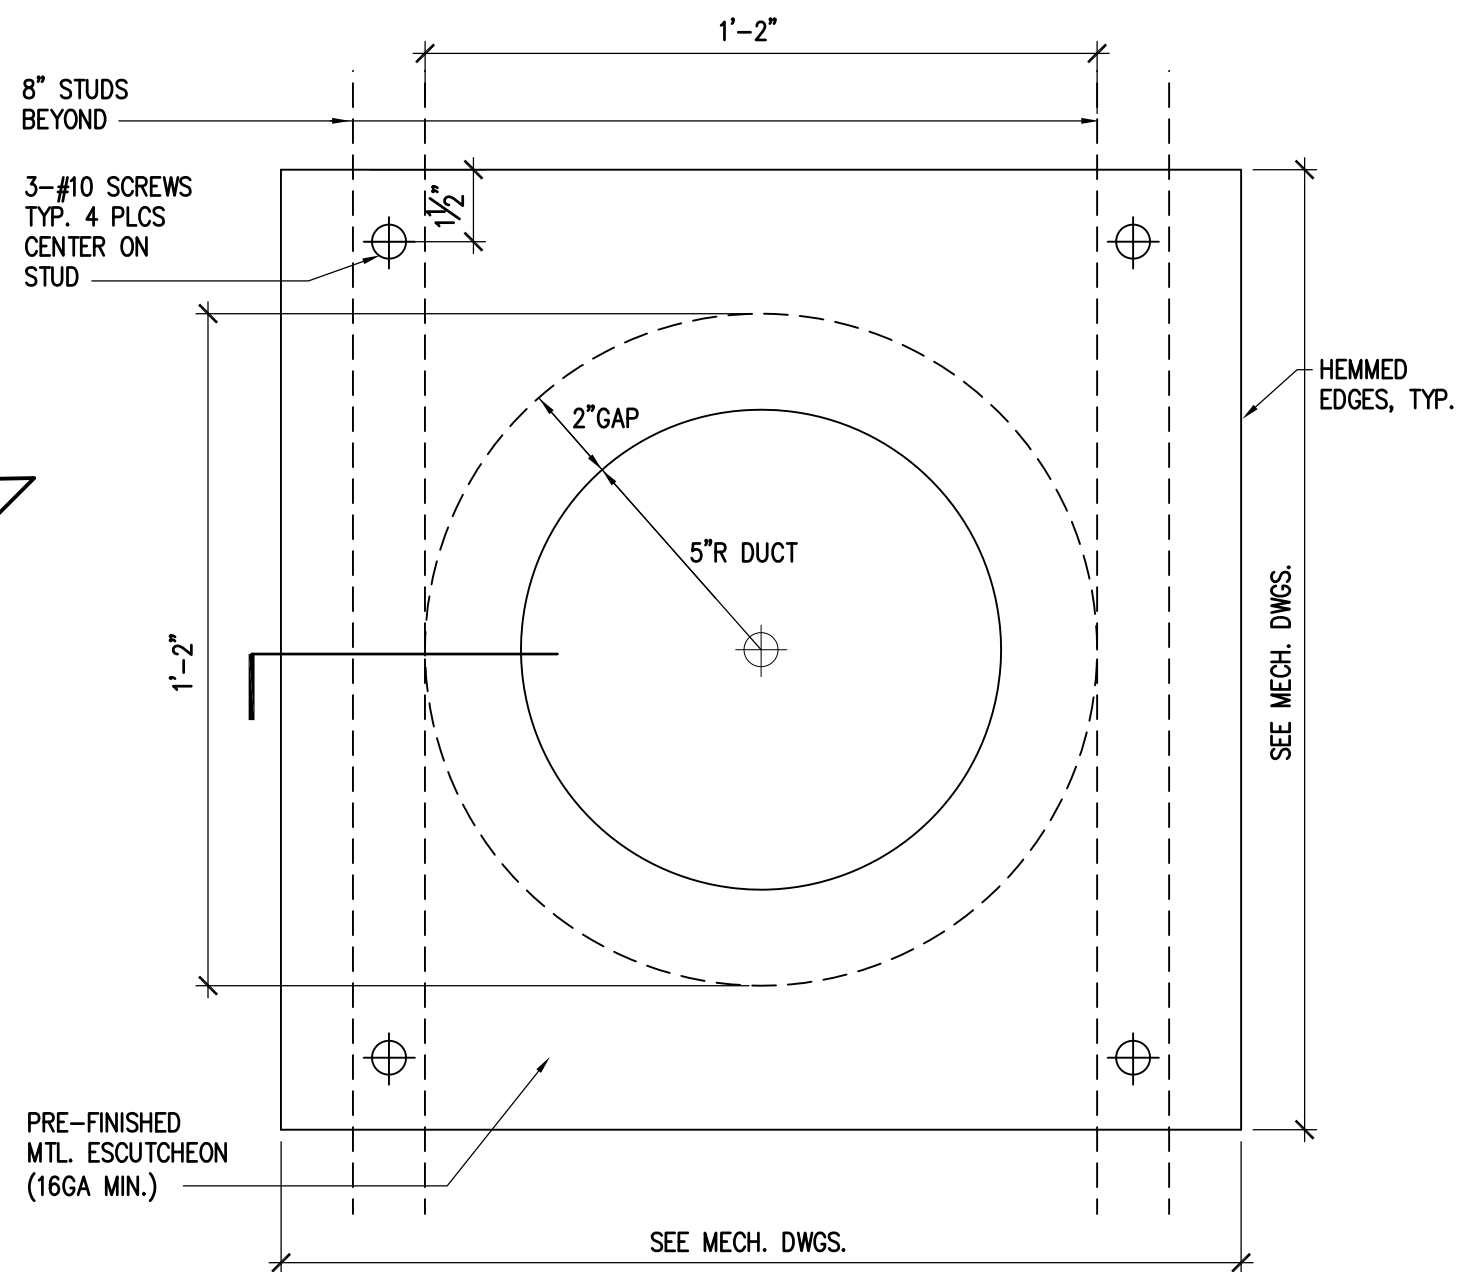

A3  
A5.1  
3" = 1'-0"

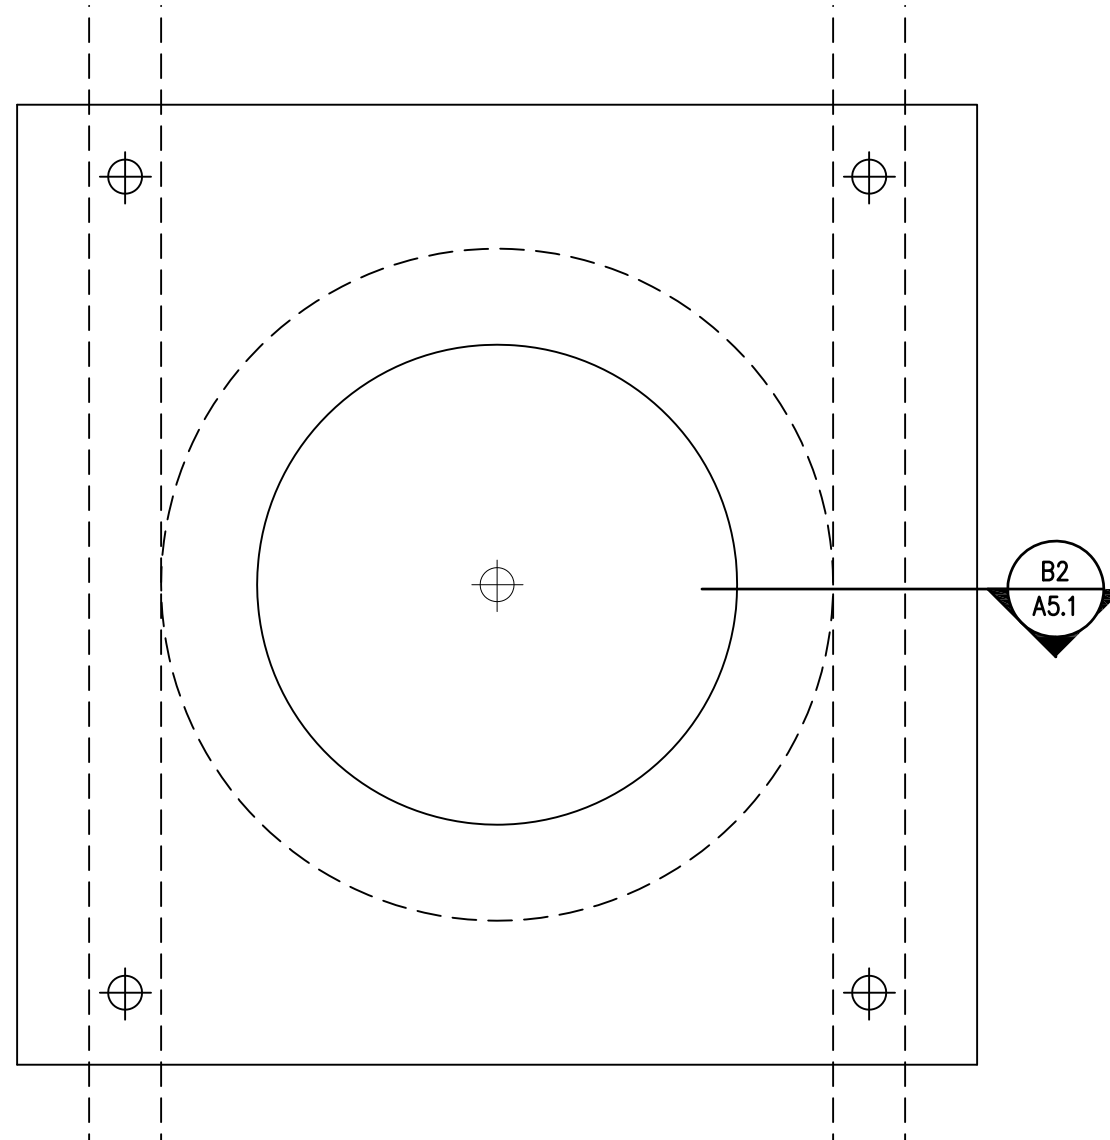

B2  
A5.1

#### NOTIFICATION OF POTENTIAL HAZARD

ASBESTOS CONTAINING MATERIAL (ACM) IS PRESENT IN THE BUILDING THAT MAY IMPACT THE WORK OF ALL TRADES. THE CONTRACTOR SHALL REQUIRE THEIR PERSONNEL AND ALL SUBCONTRACTOR PERSONNEL TO COORDINATE WITH OTHER TRADES AND CONDUCT THEIR WORK TO PREVENT WORKER EXPOSURE OR SITE CONTAMINATION. REFER TO DIVISION 01 AND 02 SPECIFICATIONS FOR SPECIFIC INFORMATION CONCERNING REMOVING AND DISPOSING OF THESE MATERIALS AND THE INSTALLATION OF NEW MATERIALS AND COMPONENTS. THIS NOTIFICATION IS PROVIDED IN ACCORDANCE WITH EPA AND OSHA REQUIREMENTS.



www.amc-engineers.com  
Adams, Morgenthaler & Co., Inc.  
C&A No. C2842 - 897.257.9100  
701 E. Tudor Rd, Suite 250  
Anchorage, AK 99503



**ARCHITECTS ALASKA**  
AK Corp. Authorization AECC561  
900 W. 5th Avenue, Suite 403  
Anchorage, Alaska 99501  
907.272.3567  
191 E. Swanson Avenue, Suite 203  
Wasilla, Alaska 99554  
907.373.7503  
www.architectsalaska.com

## NSB EM-2 MECHANICAL SYSTEMS CONVERSION/UPGRADE

#### Revisions

| No. | Date | Description |
|-----|------|-------------|
|     |      |             |
|     |      |             |
|     |      |             |
|     |      |             |
|     |      |             |

Design: SLH

Drawn: SLH/BLW

UAA Project No.: 16-0103

Date: 02/17/2017

Sheet Title  
EXTERIOR DETAILS

Sheet Number

A5.1

100% CONSTRUCTION DOCUMENTS