
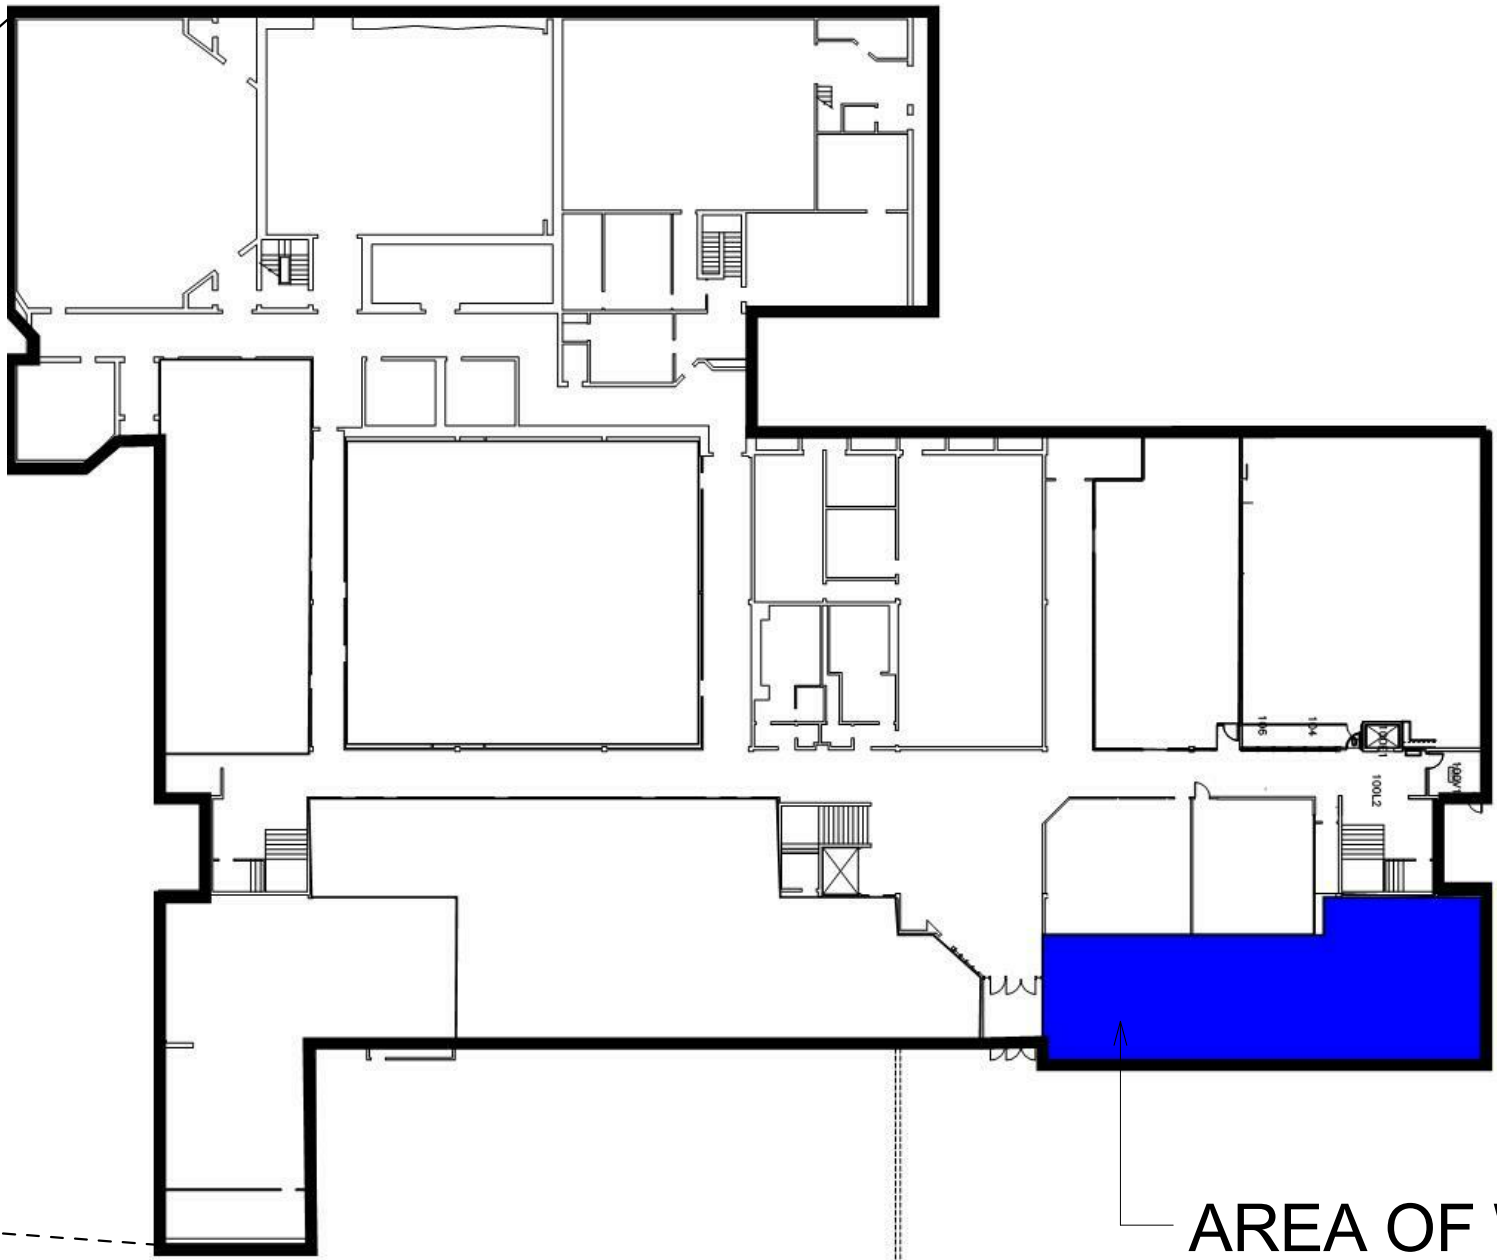


#	pound or number	CONC	concrete	FFL	finished floor line	KO	knock out	PNL	panel	SYM	symmetrical
&	and	CONN	connection	FH	fire hydrant	L	length, long	PNT	paint	SYS	system
(E)	existing	CONST	construction	FIN	finish	LAB	laboratory	PR	pair	T	perpendicular
(R)	relocated	CONT	continuous	FLASH	flashing	LAM	laminate	PREFAB	prefabricated	T&G	tongue and groove
+	plus	CONTR	contractor	FLR	floor	LB	lock box (telephone)	PREFIN	prefinish(ed)	T.O.	top of
-	minus	CORR	corridor	FO	face of	LH	left hand	PSF	pounds per square foot	TB	tread towel bar/tack board
<	Angle	CPT	carpet	FOC	face of concrete	LIN	linoleum flooring	PSI	pounds per square inch	TBD	to be determined
=	equal	CR	closet rod	FOF	face of finish	LKR	locker	PT	pattern	TBM	tack board (modular)
@	at	CT	ceramic tile	FOS	face of studs	LM	laminated glass	PTD	paper towel dispenser	TEL	telephone
A/C	air conditioning	CTR	center	FP	fireproof	LT	light	PTDR	paper towel dispenser and receptacle	TEMP	temporary
AB	anchor bolt	CUH	cabinet unit heater	FRMG	framing	LWC	linear wood ceiling	PTN	partition	TFF	troweled floor finish
ABV	above	CUR	cubical curtain	FRT	fire retardant treated	M&E	mechanical and electrical	PTR	paper towel receptacle	TG	tempered glass
ACOUS	acoustical	CW	curtain wall	FS	full size	MACH	machine	PVMT	pavement	THK	thick
ACT	acoustical ceiling tile	D	deep, depth	FSS	folding shower seat	MATL	material	QT	quarry tile	TKBD	tackboard
AD	area drain	DBL	double	FT	foot, feet	MAX	maximum	RB	resilient/rubber base	TB	top of beam
ADJ	adjacent	DEB	dry erase board	FTG	footing	MBD	marker board	RCP	reflected ceiling plan	TOC	top of concrete, top of curb
ADJUST	adjustable	DEMO	demolish, demolition	FURR	furring	MC	medicine cabinet	RD	roof drain	TOP	top of pavement
AFF	above finished floor	DEPT	department	FUT	future	MCP	metal ceiling panel	RE:	regarding (see)	TOS	top of steel
AG	acoustical glass	DET	detail	FWS	freestanding wire shelving	MCS	metal ceiling system	REBAR	reinforcing bar	TOW	top of wall
ALT	alternate	DF	drinking fountain	GA	gauge	MECH	mechanical	REFR	refrigerator	TPN	toilet partition TS tube steel
ALUM	aluminum	DIA	diameter	GALV	galvanized	MEMB	membrane	REIN	reinforc(ed)(ing)	REF	reference
ANC	anchorage	DIM	dimension	GB	grab bar	MET	metal	REFL	reflected	TSPN	transparent
APPROX	approximate	DIV	division	GEN	general	MFR	manufacturer	REFR	refrigerator	TTD	toilet tissue dispenser
ARCH	architectural	DN	down	GFCI	government furnish/contract install	MGO	magnesium oxide	REIN	reinforc(ed)(ing)	TV	television
ARG	abuse resistant gypsum wall board	DP	dampproof(ing)	GI	galvanized iron	MH	manhole	REQD	required	TWF	troweled wall finish
ASPH	asphalt	DR	door	GL	glass	MIL	millimeter	RESIL	resilient	TYP	typical
AVG	average	DS	downspout	GND	ground	MIN	minimum	RFEC	recessed fire extinguisher cabinet	UL	Underwriters Laboratories, Inc.
AWP	acoustical wood panel	DW	dishwasher	GRD	grade	MIR	mirror	RH	robe hook, right hand	UNFIN	unfinished
BD	board	DWG	drawing	GT	glass tile	MPI	Master Painter's Institute	RM	room	UNO	unless noted otherwise
BLDG	building	DWR	drawer	GWB	gypsum board	MR	moisture resistant	RO	rough opening	UR	urinal
BLK	block	E	east	GYP	gypsum	MRGB	moisture resistant gypsum board	RP	resin panel	VCT	vinyl composition tile
BLKG	blocking	EA	each	H2O	water cooler	MSB	mop service basin	RTD	rated	VERT	vertical
BLW	below	EF	exhaust fan	HB	hose bibb	MTD	mounted	RWL	rain water leader	VEST	vestibule
BM	beam	EJ	expansion joint	HC	hollow core	MTL	metal	SCHED	schedule	VIF	verify in field
BO	bottom of	EL	elevation	HDR	header	MUL	mullion	SCO	seat cover	VR	vapor retarder
BOF	bottom of footing	ELEC	electrical	HDWD	hardware	MWP	metal wall panel	SD	soap dispenser	W	west, wide, width
BOT	bottom	ELEV	elevator	HDWE	hardware	N	north	SDT	static dissipative tile	W/	with
BSBD	baseboard	EM	entry mat	HM	hollow metal	N/A	not applicable	SECT	section	W/O	without
BSMT	basement	EMER	emergency	HMT	hollow metal thermal break	NIC	not in contract	SH	shelf	WB	window blind
BTWN	between	ENCL	enclosure	HORIZ	horizontal	NO	number	SHTG	sheeting	WC	water closet
C.I.P.	cast in place	EP	electrical panelboard	HR	hour	NOM	nominal	SHV	sheet vinyl	WCS	wood ceiling system
CAB	cabinet	EPX	epoxy	HT	height	NTS	not to scale	SHWR	shower	WCV	wall covering
CB	cove base	EQ	equal	HTG	heating	OC	on center	SIM	similar	WD	wood
CBU	cement backer unit	EQUIP	equipment	HTR	heater	OD	outside diameter	SLR	sealer	WDG	wood grille
CEM	cement	EXH	exhaust	HVC	heating/ventilating/cooling	OFCI	owner furnish/contractor install	SND	sanitary napkin dispenser	WDP	wood panel
CF	cubic foot	EXIST	existing	HWH	hot water heater	OFOI	owner furnish/owner install	SNR	sanitary napkin receptacle	WDW	window
CFCI	contractor furnish/ contractor install	EXP	exposed	ID	inside diameter	OH	overhead	SPEC	specification	WDWT	window treatment
CG	corner guard	EXPAN	expansion	IG	insulated glass	OPNG	opening	SO	square	WH	wall hung
CIP	cast in place concrete	EXT	exterior/extend	IHM	insulated hollow metal	OPP	opposite	SR	slip resistant	WM	walkoff mat
CJ	control joint	F	factory finish	INCL	include	OPQ	opaque	SS	stainless steel	WP	waterproof
CL	center line	FA	fire alarm	INSUL	insulation	ORD	overflow roof drain	SSK	service sink	WR	water resistant/waste receptical
CLG	ceiling	FAB	fabricate	INT	interior	PC	pre-cast	SSM	solid surface material	WS	window shade
CLO	closet	FAF	fluid applied flooring	IPS	interior paint system	PCT	proximity card reader	ST	stain	WSCT	wainscot
CMTBD	cement board	FBCT	folding baby changing table	JAN	janitor	PCR	porcelain tile	STA	station	WWF	woven wire fence
CNR	corner	FD	floor drain, file drawer	JST	joist	PERF	perforated	STD	standard	Σ	summation
CNTR	counter	FDC	fire department connection	JT	joint	PL	property line	STL	steel	≈	approximately
CO	clear clean out	FDN	foundation	KD	knock down	PLAM	plastic laminate	STN	stone		
COL	column	FE	fire extinguisher	KIT	kitchen	PLUM	plumb, plumbing	STRUCT	structural		
		FEC	fire extinguisher cabinet			PLYWD	plywood	SUSP	suspended		

PROJECT LOCATION

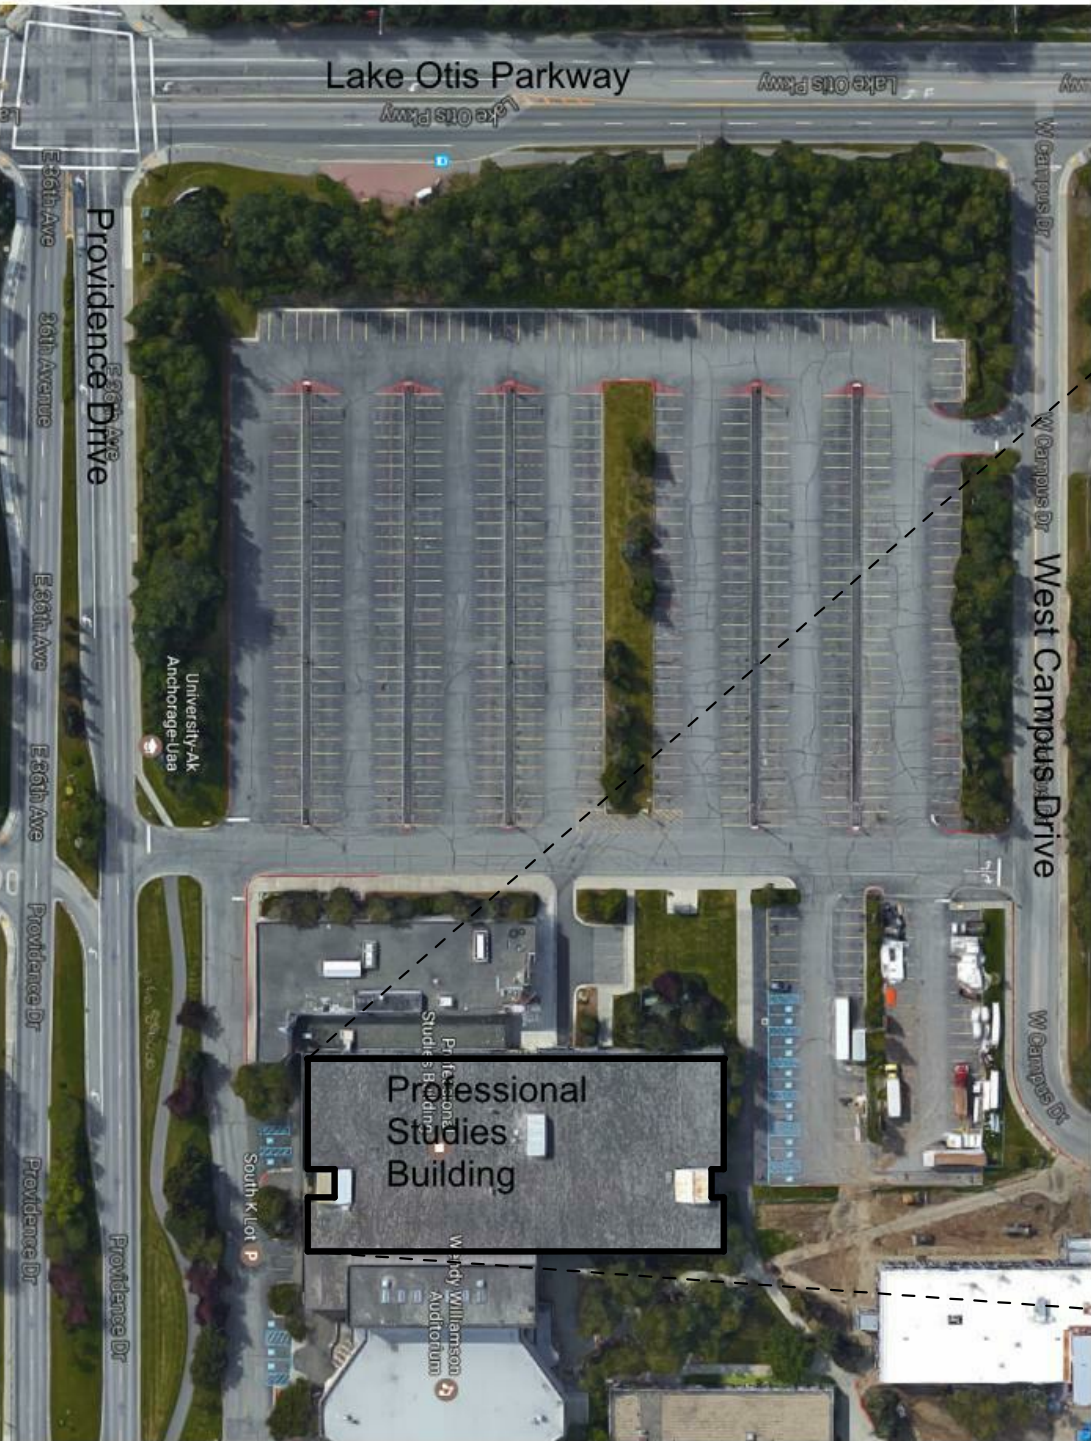

SYMBOLS

- 1

FACE OF / TOP OF CENTER OF
- A
- ?

ROOM NAME
- ?

ROOM NUMBER
- INTERIOR/ EXTERIOR ELEVATION

NO ELEVATION ARROW INDICATES NO ELEVATION
- DETAIL

DETAIL NUMBER

DETAIL SHEET
- 4

REFER TO NOTES LISTED ON SHEET
- ?

WALL TYPE INDICATOR

REFER TO INTERIOR WALL ASSEMBLIES
- ?

CURTAINWALL/ STOREFRONT/ HOLLOW METAL FRAME/ GLASS PARTITION TYPE

REFER TO WINDOW/ CURTAINWALL/ STOREFRONT DRAWINGS AND SPECIFICATIONS
- ?

REFER TO GLASS DRAWINGS AND SPECIFICATIONS
- ?

DOOR NUMBER

REFER TO DOOR SCHEDULE