



FAIRBANKS COURTHOUSE CARPET REPLACEMENT	
PROJECT #FAI-C-17-0008	
SHEET 1	FIRST FLOOR
DATE: 11/13/17	

Shaw All Access,
3549 Lava
15 SY

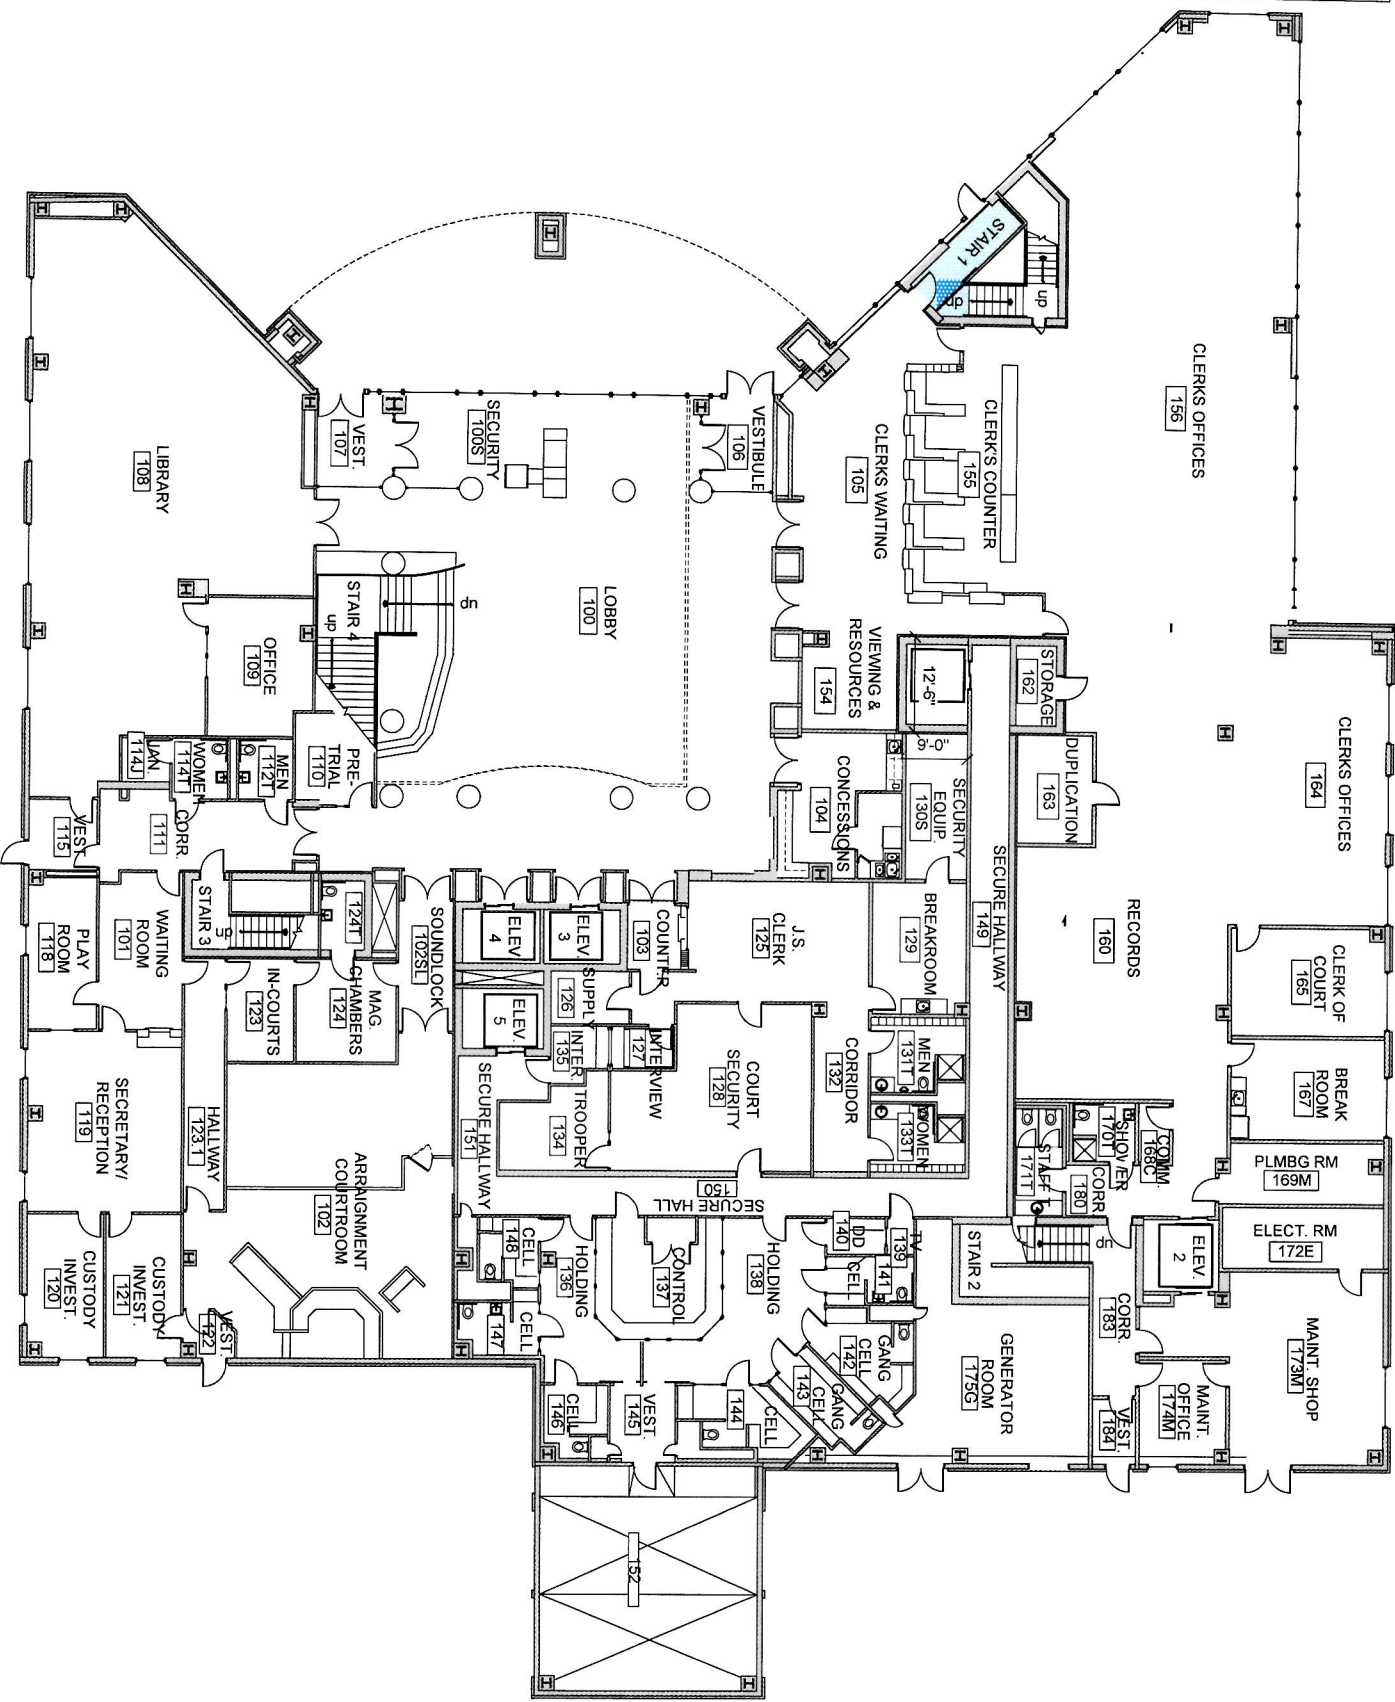

FAIRBANKS COL
PROJECT # FAI-0
SHEET 1
DATE: 11/13/17

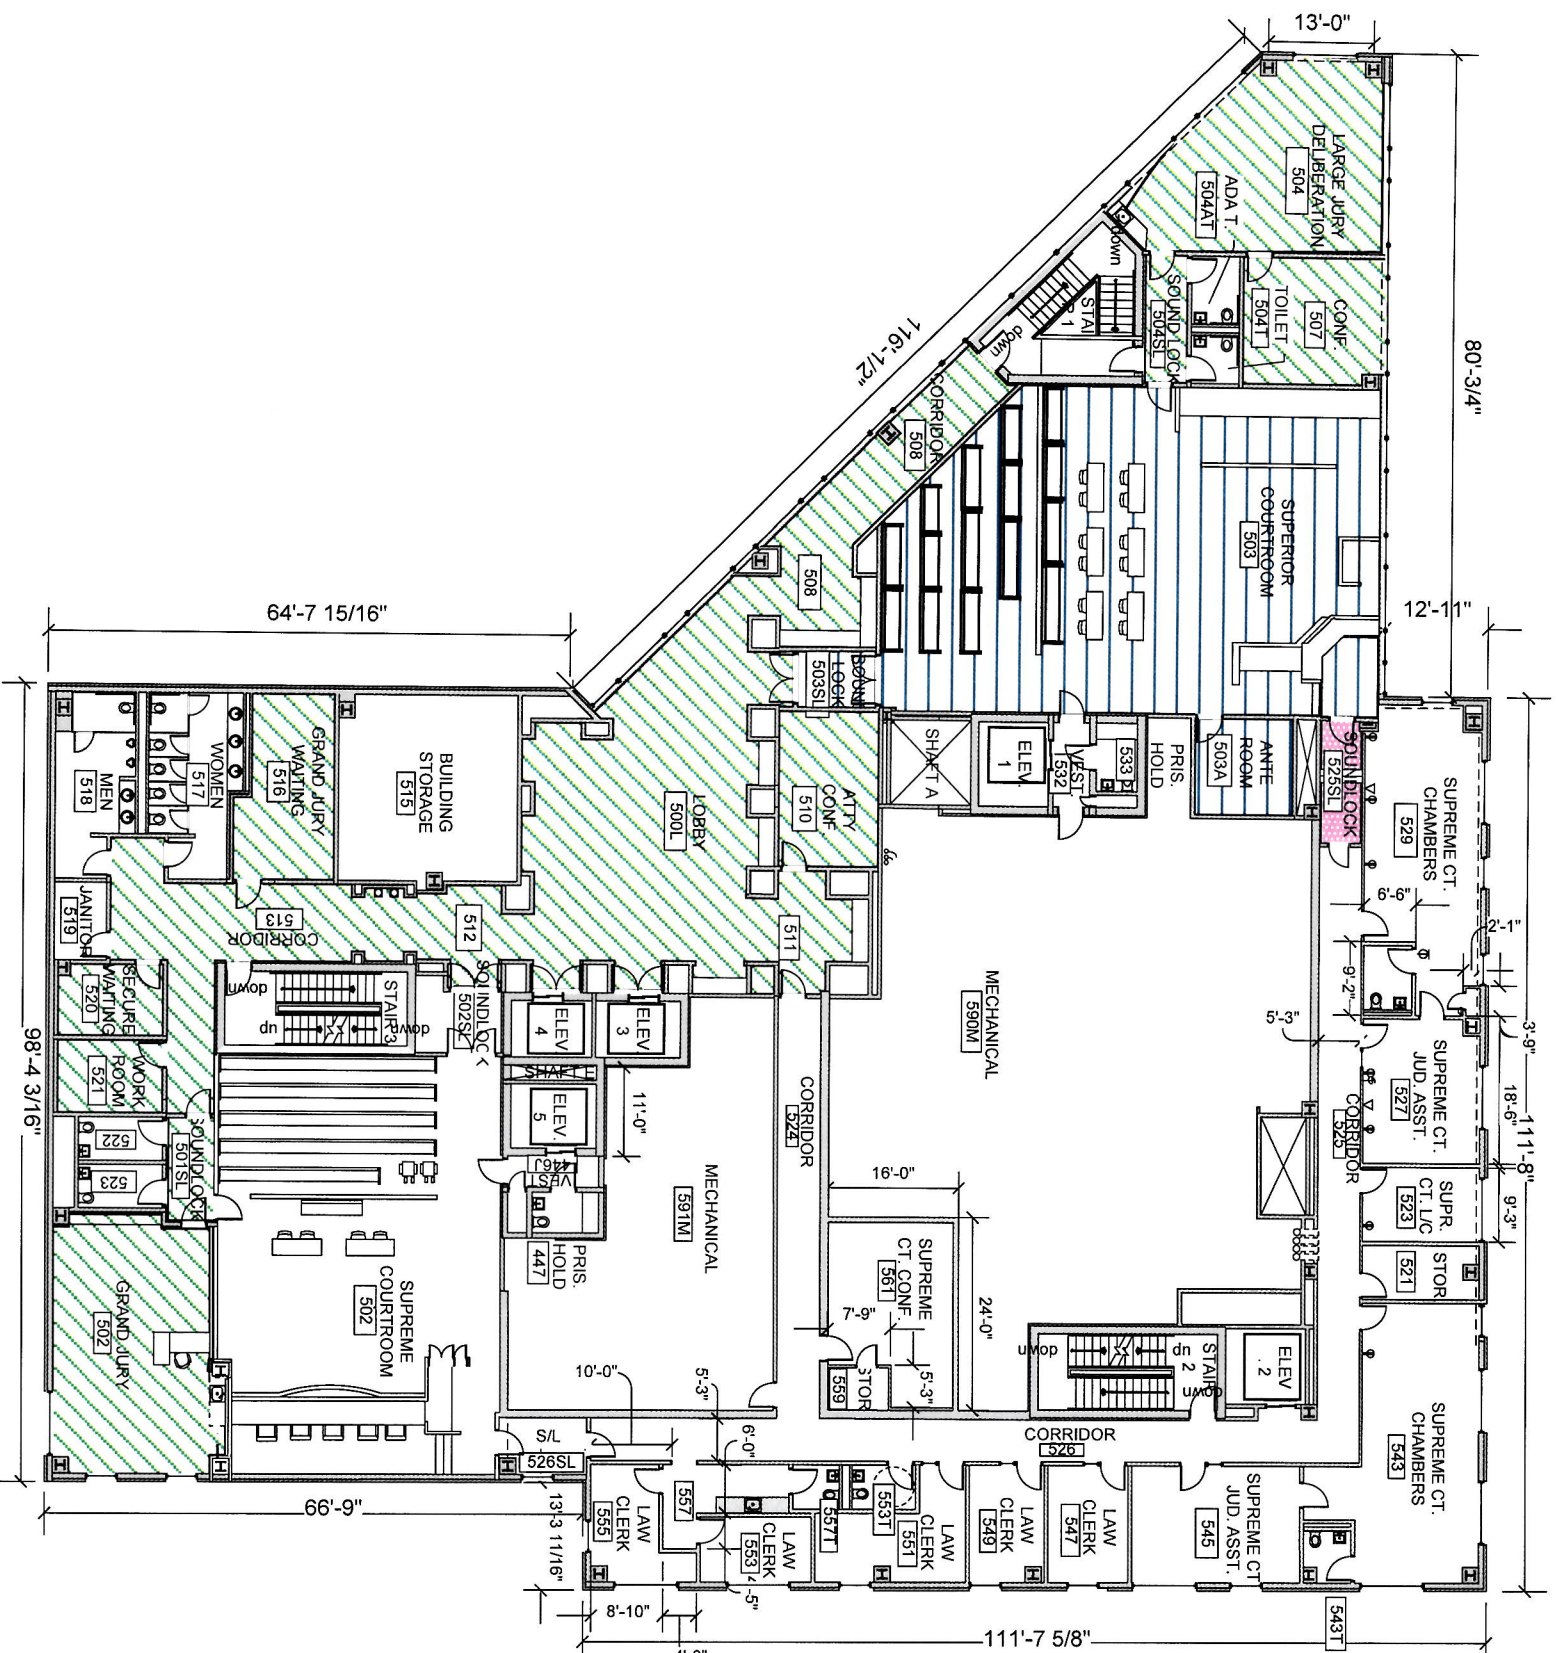

Atlas ;
SL08 (10 SY

Shaw
Palm
581 S

Shaw
Relief
290 S

