


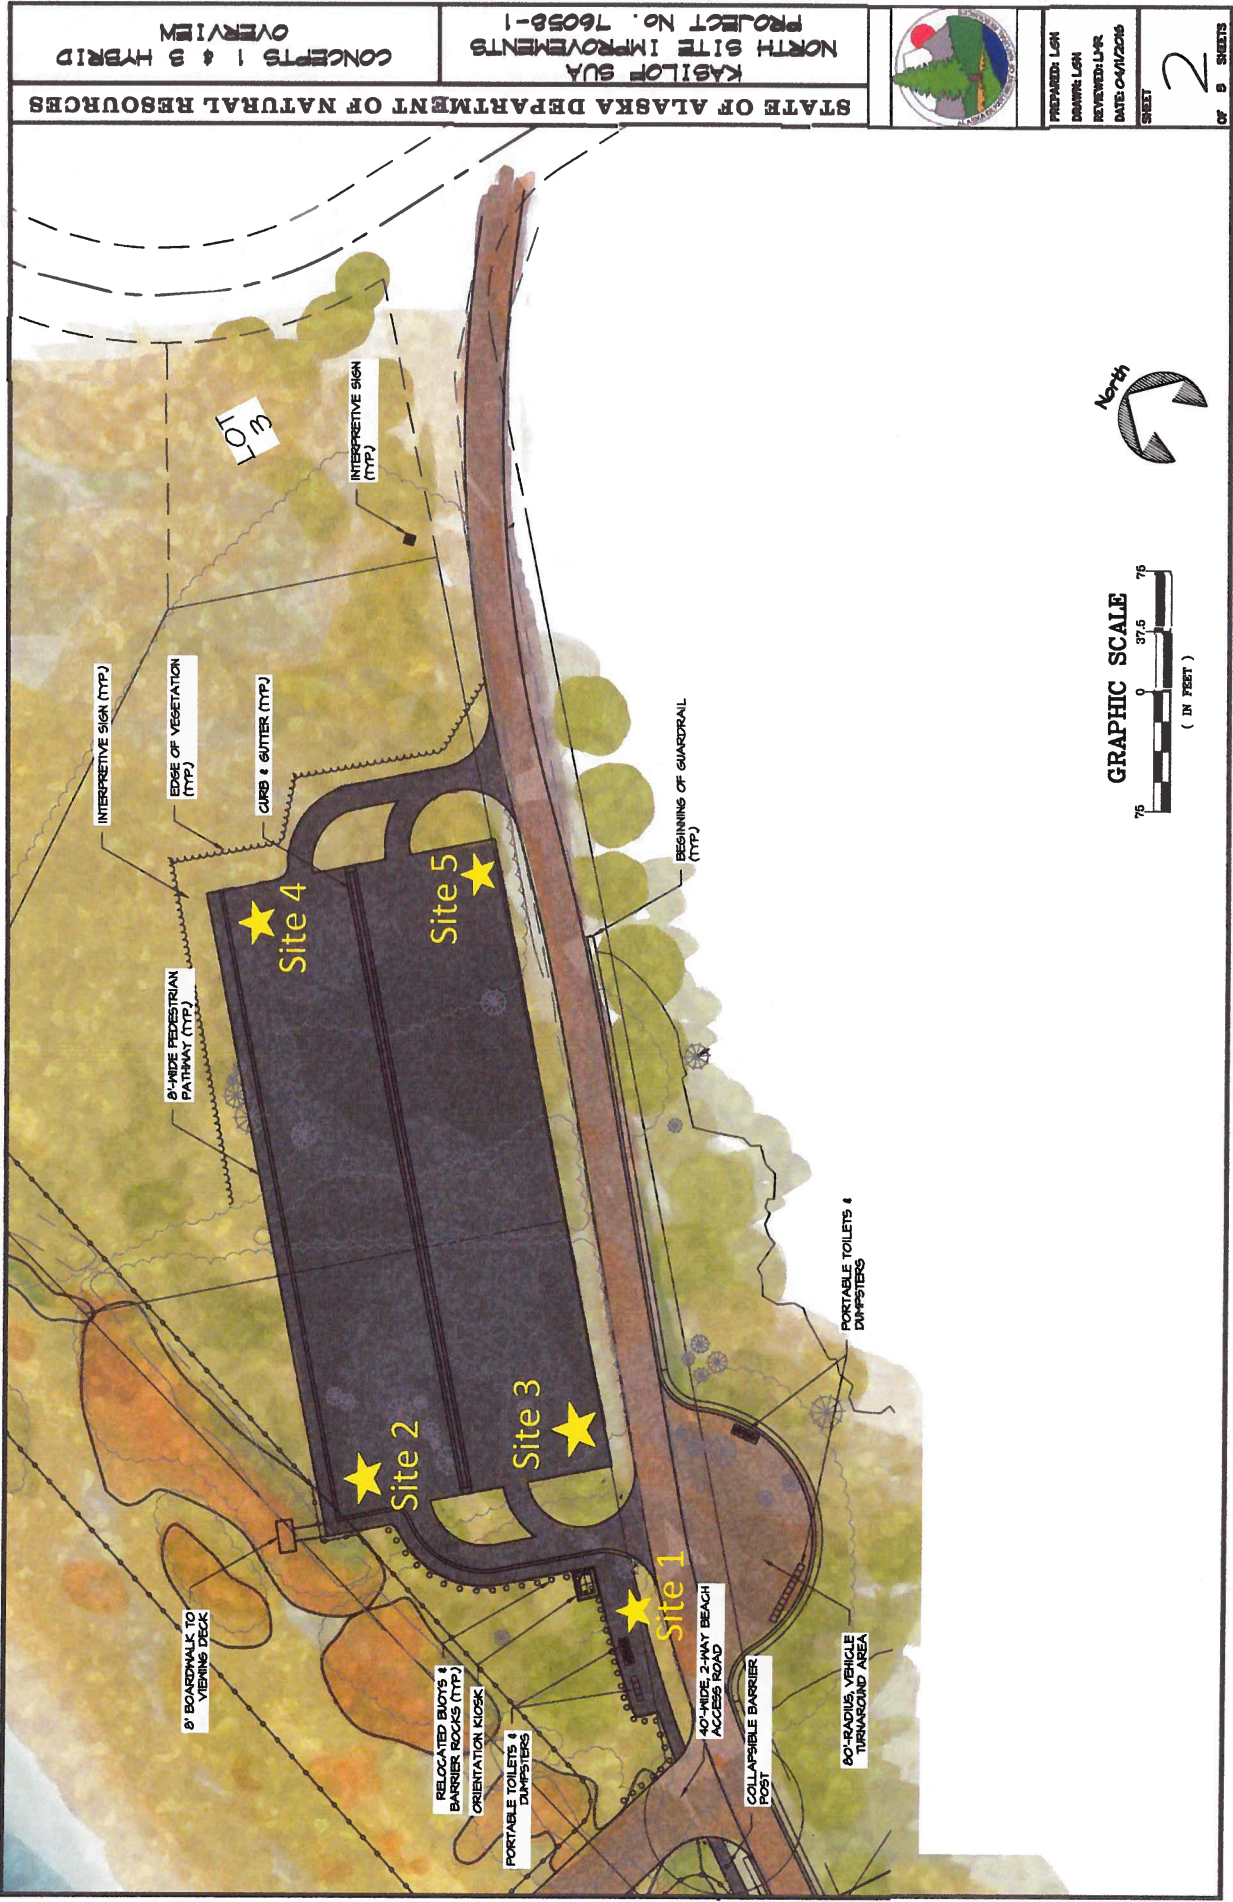

STATE OF ALASKA DEPARTMENT OF NATURAL RESOURCES

KASILOF SUA
NORTH SITE IMPROVEMENTS
PROJECT No. 76058-1

CONCEPTS 1 & 3 HYBRID
OVERVIEW



PREPARED: LCN
DRAWN: LCN
REVIEWED: LVR
DATE: 04/12/2016

SHEET
2
OF 5 SHEETS