


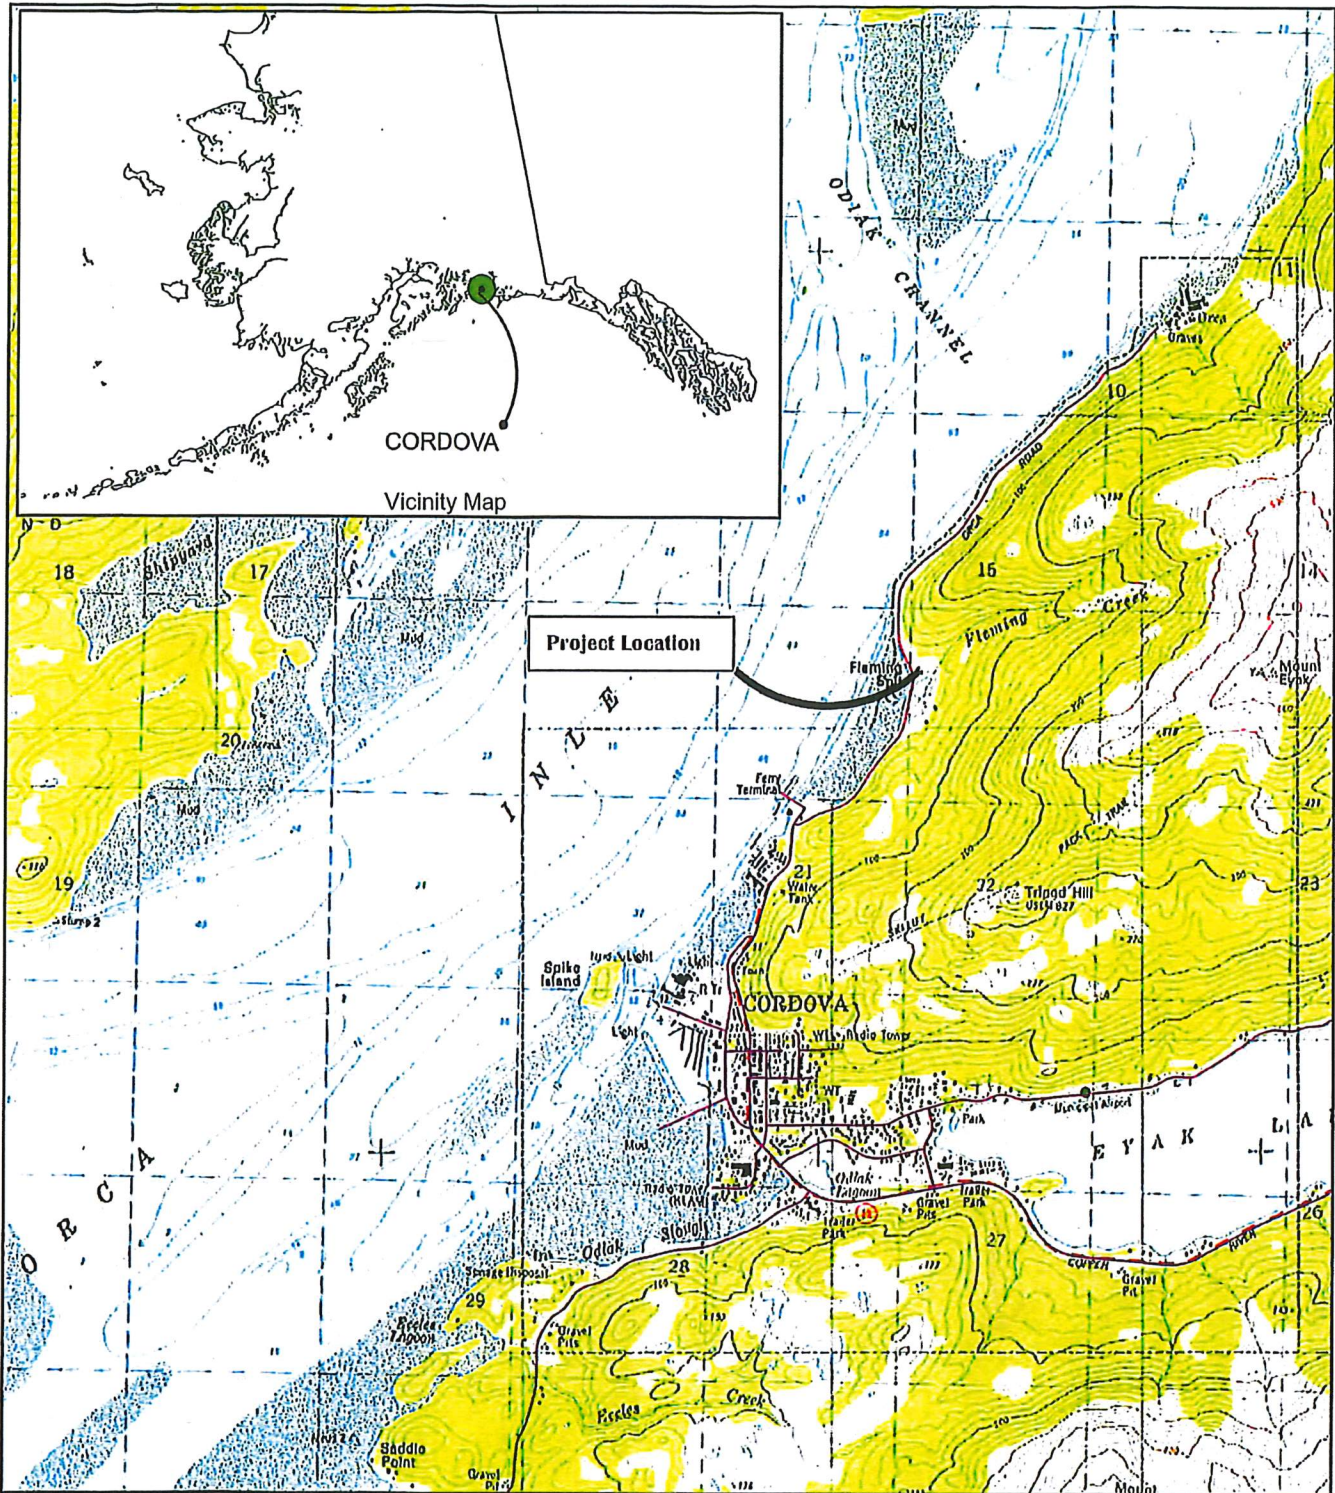

0.75 0.375 0 0.75 Miles

STATE OF ALASKA
Department of Transportation and Public Facilities
2301 Peger Road Fairbanks, AK 99709

Location and Vicinity Map


Dec, 2017

Figure 1

PLANS DEVELOPED BY STATE OF ALASKA DEPARTMENT OF TRANSPORTATION & PUBLIC FACILITIES, NORTHERN REGION, 2301 PEGER ROAD, FAIRBANKS, AK 99709 (907)451-2200
R:\Projects\Regional\63913_NR_DP_Culverts_Stg_3\04_P&E\09_CSD\63913_Media\63913_C-Old-10+00-22+00 (2) Tue, Jan/09/18 04:34pm


PLAN VIEW OF PROPOSED PROJECT ACTION AREA

STATE	PROJECT DESIGNATION	SHEET NO.	TOTAL SHEETS
ALASKA	Nor Reg Deep Culverts Stage III	2	7

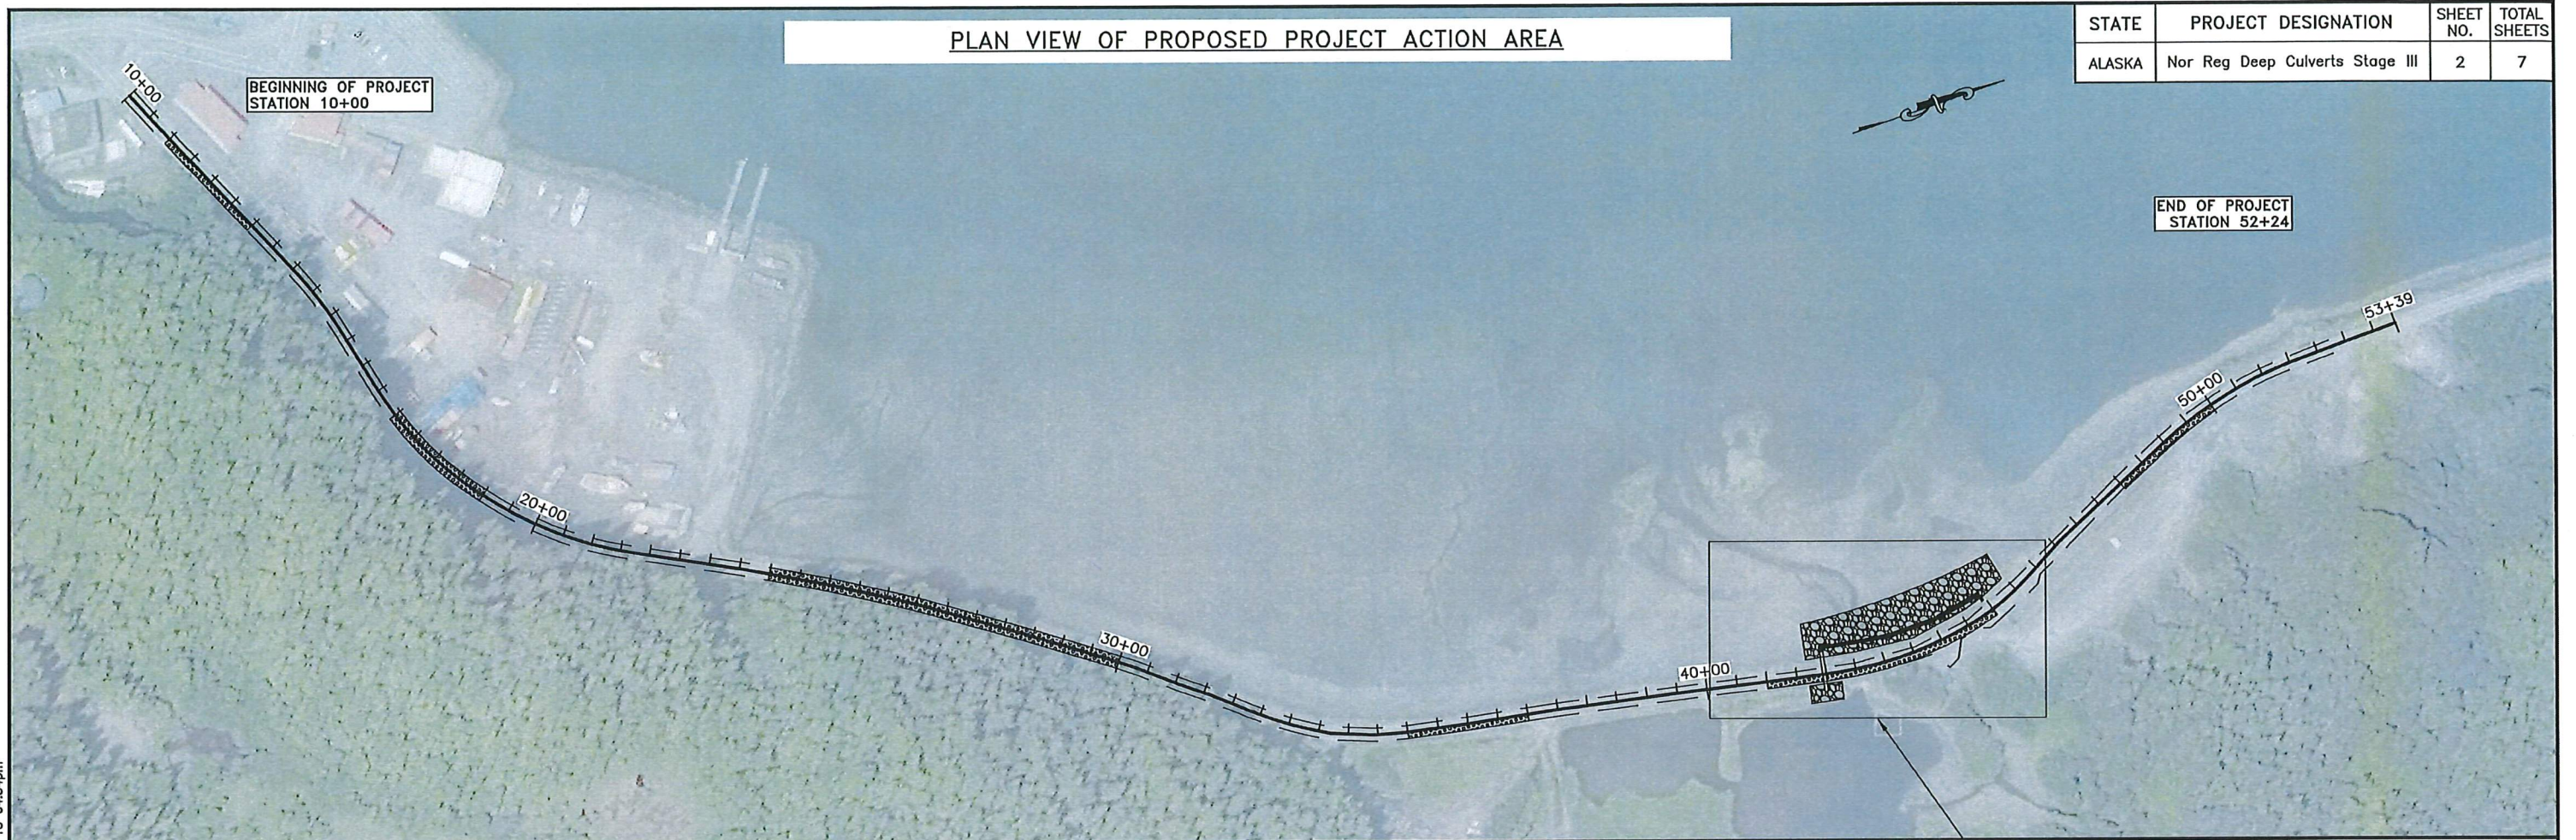

LEGEND:

ROADWAY / CENTERLINE	—————
ROADWAY / PAVEMENT EDGE	- - - - -
RIP-RAP FILL BOUNDARY	▨▨▨▨▨
EXCAVATION AREA	▨▨▨▨▨

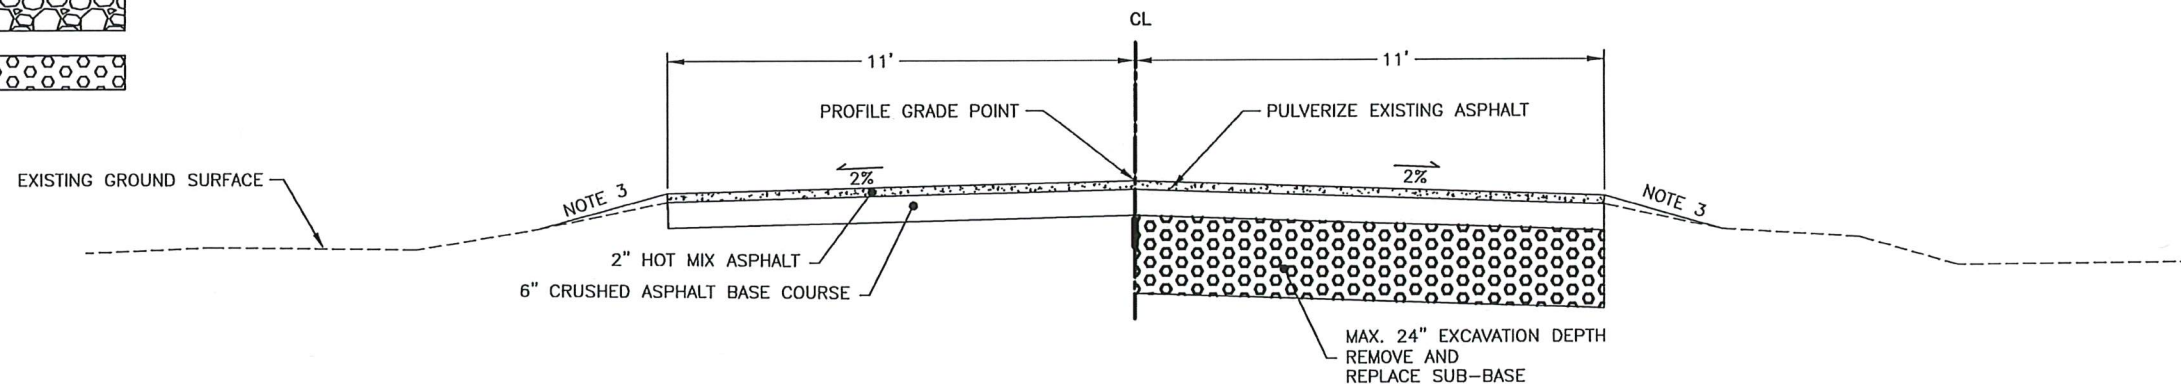

TYPICAL SECTION NOTES


1. SEE PLAN VIEW FOR EXCAVATION AREA LOCATIONS.
2. PULVERIZE EXISTING PAVEMENT FROM BOP TO EOP AT A DEPTH OF 6".
3. GRADE ALL FORESLOPES TO BE FLUSH WITH ADJACENT ROADWAY ASPHALT. LIMITS WILL BE RESTRICTED TO EXISTING WIDTH.

PAVING TYPICAL SECTION
STATION 10+00 - STATION 52+24



PROJECT ACTIONS
INCLUDES:

- ① REMOVE TWO EXISTING 48" CULVERTS.
- ② REMOVE SINGLE EXISTING 24" CULVERT.
- ③ REMOVE EXISTING CONCRETE PILLOW SHORE PROTECTION AND EXISTING SIDEWALK.
- ④ RELOCATE EXISTING UNDERGROUND WATER(W), ELECTRICAL(E), AND TELEPHONE(T) UTILITIES.

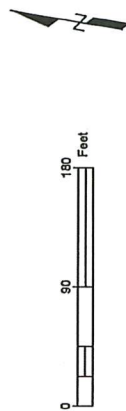

STATE OF ALASKA
Department of Transportation and Public Facilities
2301 Peger Rd. Fairbanks, Ak 99709

Z621980000 NOR REG DEEP CULVERTS - STAGE III
NEW ENGLAND CANNERY ROAD MP 0.8
PLAN VIEW OF EXISTING CULVERT AREAS

CORDOVA, ALASKA

DATE: DEC, 2017 FIGURE: 3 OF 7



PROJECT INCLUDES:

- ⑤ INSTALL NEW ARCH CULVERT
- ⑥ INSTALL NEW RIP-RAP AT INLET AND OUTLET.
- ⑦ INSTALL NEW OCEANSIDE REVETMENT.
- ⑧ INSTALL NEW SIDEWALK (SEE FIGURE 7 DETAILS).

STATE OF ALASKA
Department of Transportation and Public Facilities
2301 Peger Rd. Fairbanks, Ak 99709

Z621980000 NOR REG DEEP CULVERTS – STAGE III
NEW ENGLAND CANNERY ROAD MP 0.8
PLAN VIEW OF PROPOSED CULVERT AREA


CORDOVA, ALASKA

DATE: DEC, 2017 FIGURE: 4 OF 7






PROJECT AREA:

- ⑨ EXISTING DOT ROW.
- ⑩ PROPOSED ROW ACQUISITION AREA.

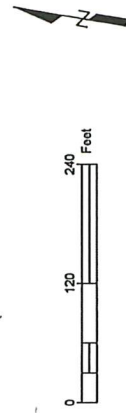

STATE OF ALASKA	
Department of Transportation and Public Facilities	
2301 Peger Rd. Fairbanks, Ak 99709	
Z621980000 NOR REG DEEP CULVERTS - STAGE III NEW ENGLAND CANNERY ROAD MP 0.8	
RIGHT A WAY MAP	
CORDOVA, ALASKA	
DATE: DEC, 2017	FIGURE: 5 OF 7

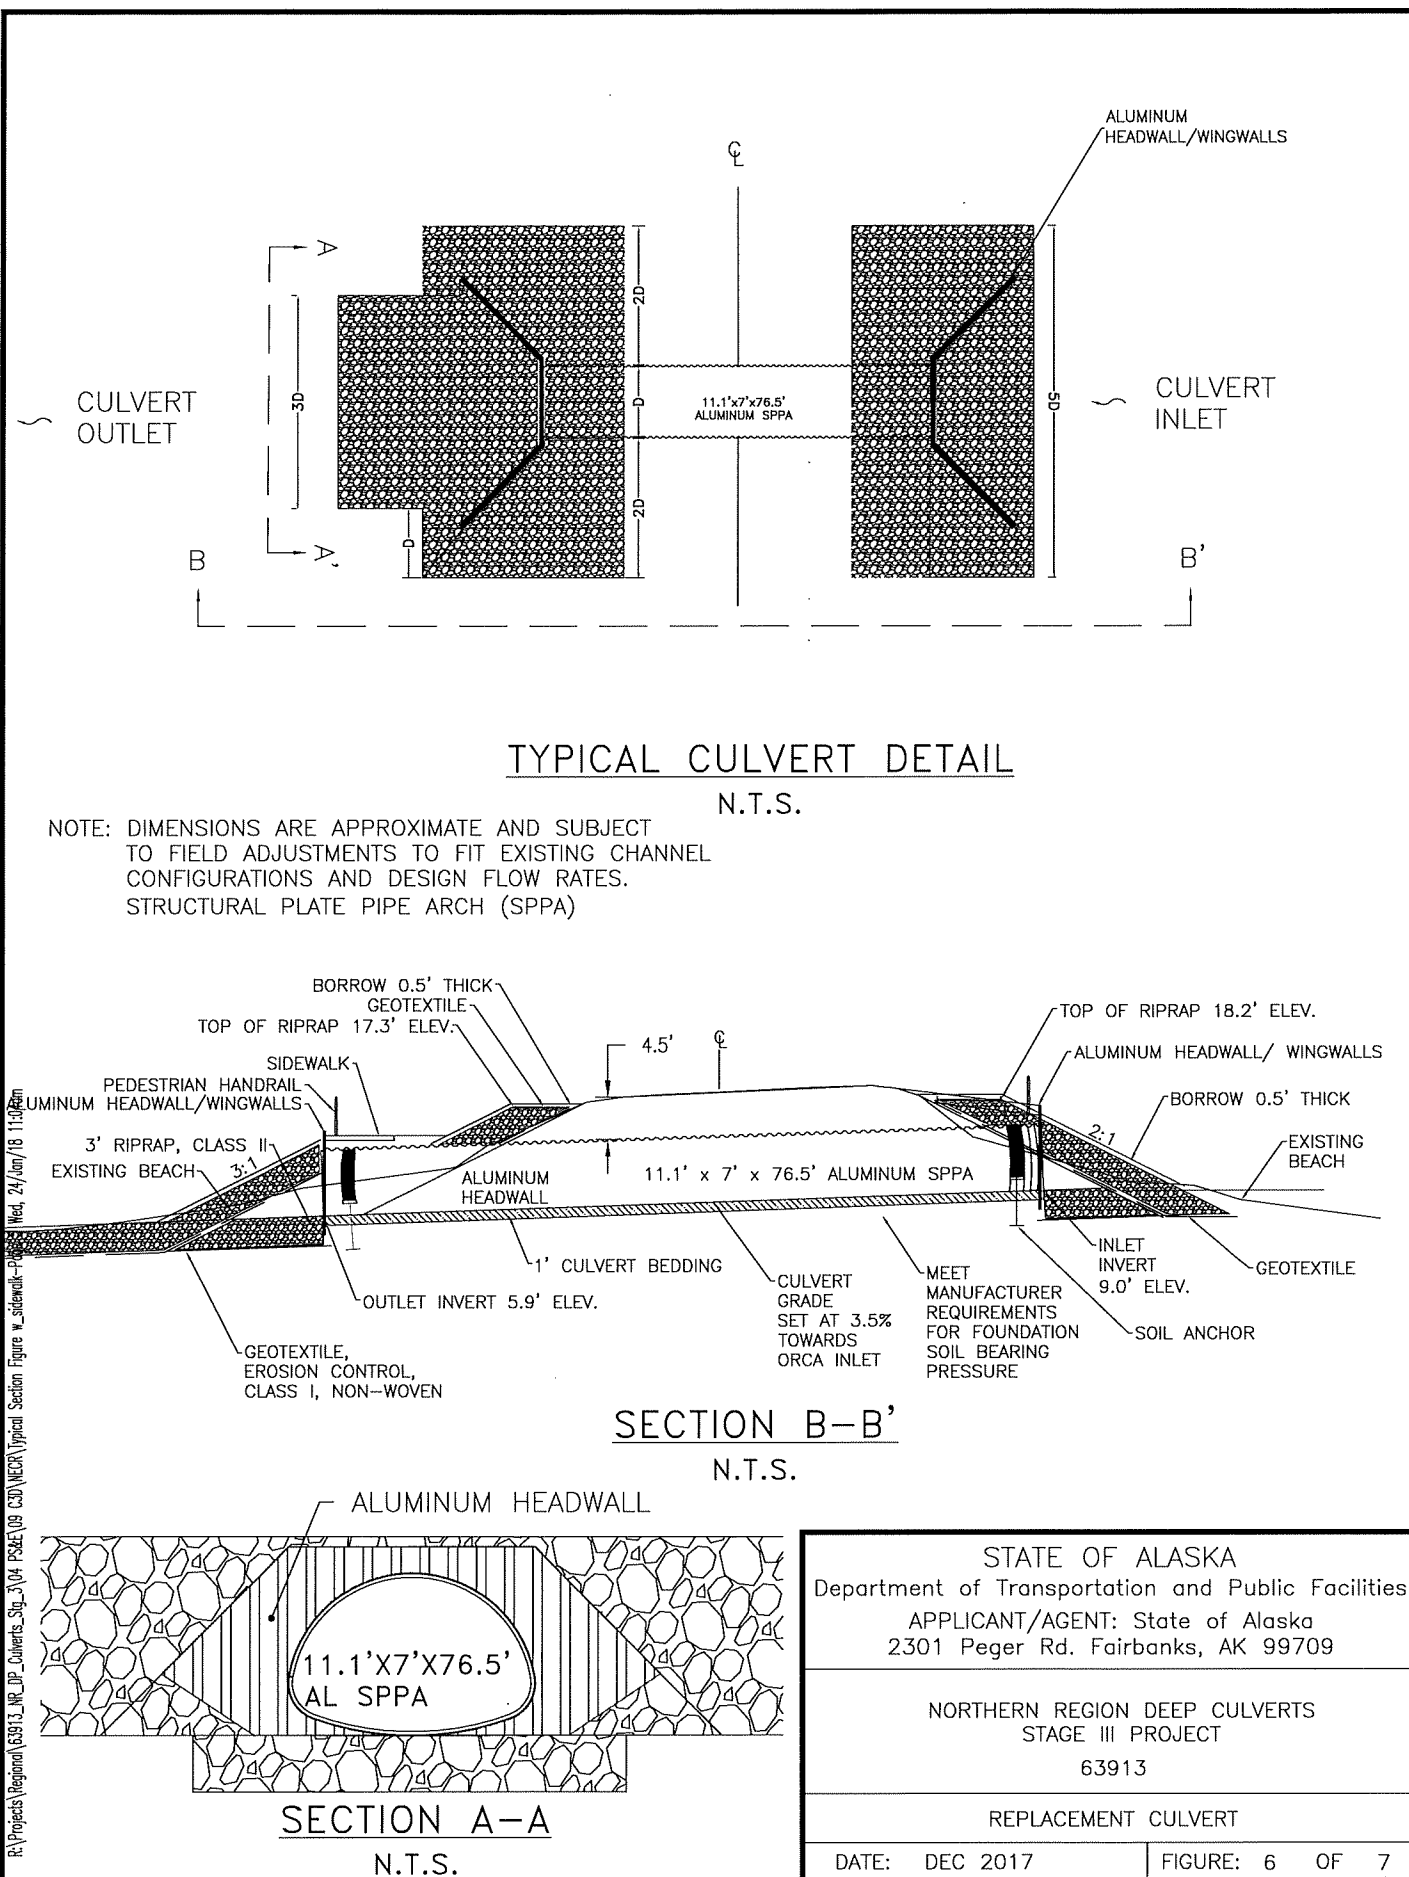

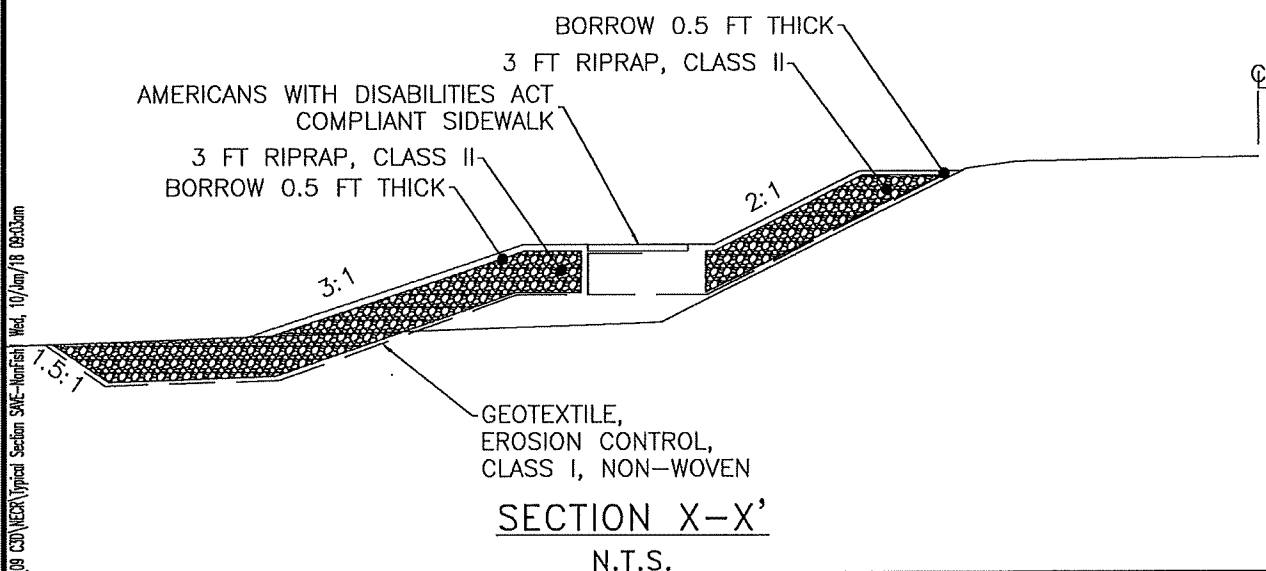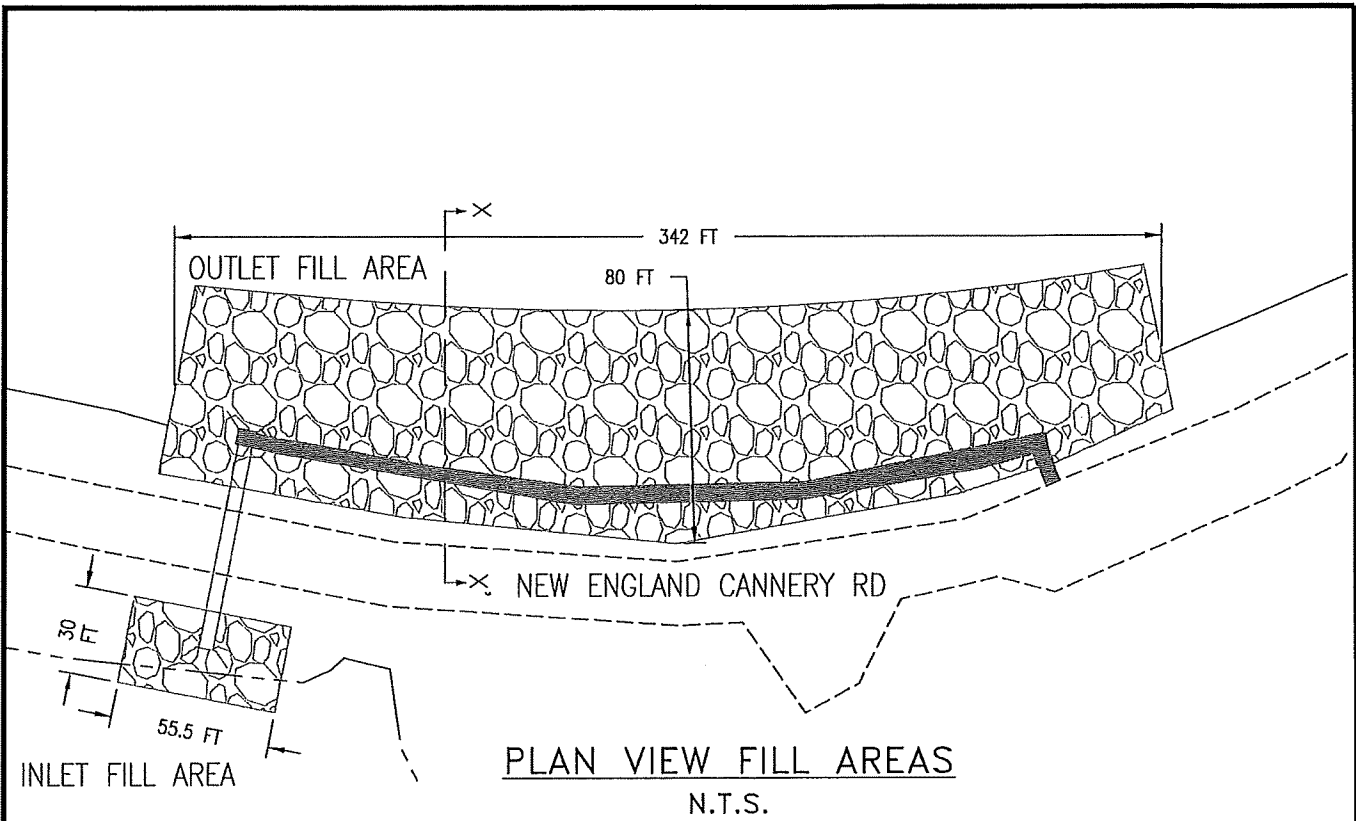

- NOTE:**
- DIMENSIONS ARE APPROXIMATE AND SUBJECT TO ADJUSTMENTS TO FIT EXISTING ROW BOUNDARY.
 - FILL THICKNESS OF 3 FT USED FOR REVETMENT AND RIPRAP.
 - SIDEWALK AREA NOT DEDUCTED FOR FILL QUANTITY.

OUTLET FILL AREA = 3,040 CY CLASS II RIPRAP

INLET FILL AREA = 185 CY CLASS II RIPRAP

STATE OF ALASKA Department of Transportation and Public Facilities APPLICANT/AGENT: State of Alaska 2301 Peger Rd. Fairbanks, AK 99709	
NORTHERN REGION DEEP CULVERTS STAGE III PROJECT 63913	
REVETMENT AND SIDEWALK DETAILS	
DATE: DEC 2017	SHEET: 7 OF 7

R:\Projects\Regional\63913_MR_DP_Culverts_Sig_3\04_PSAE\09_CSD\NECR\Typical Section SAV-NonFish.dwg, 10/26/18 09:03am