


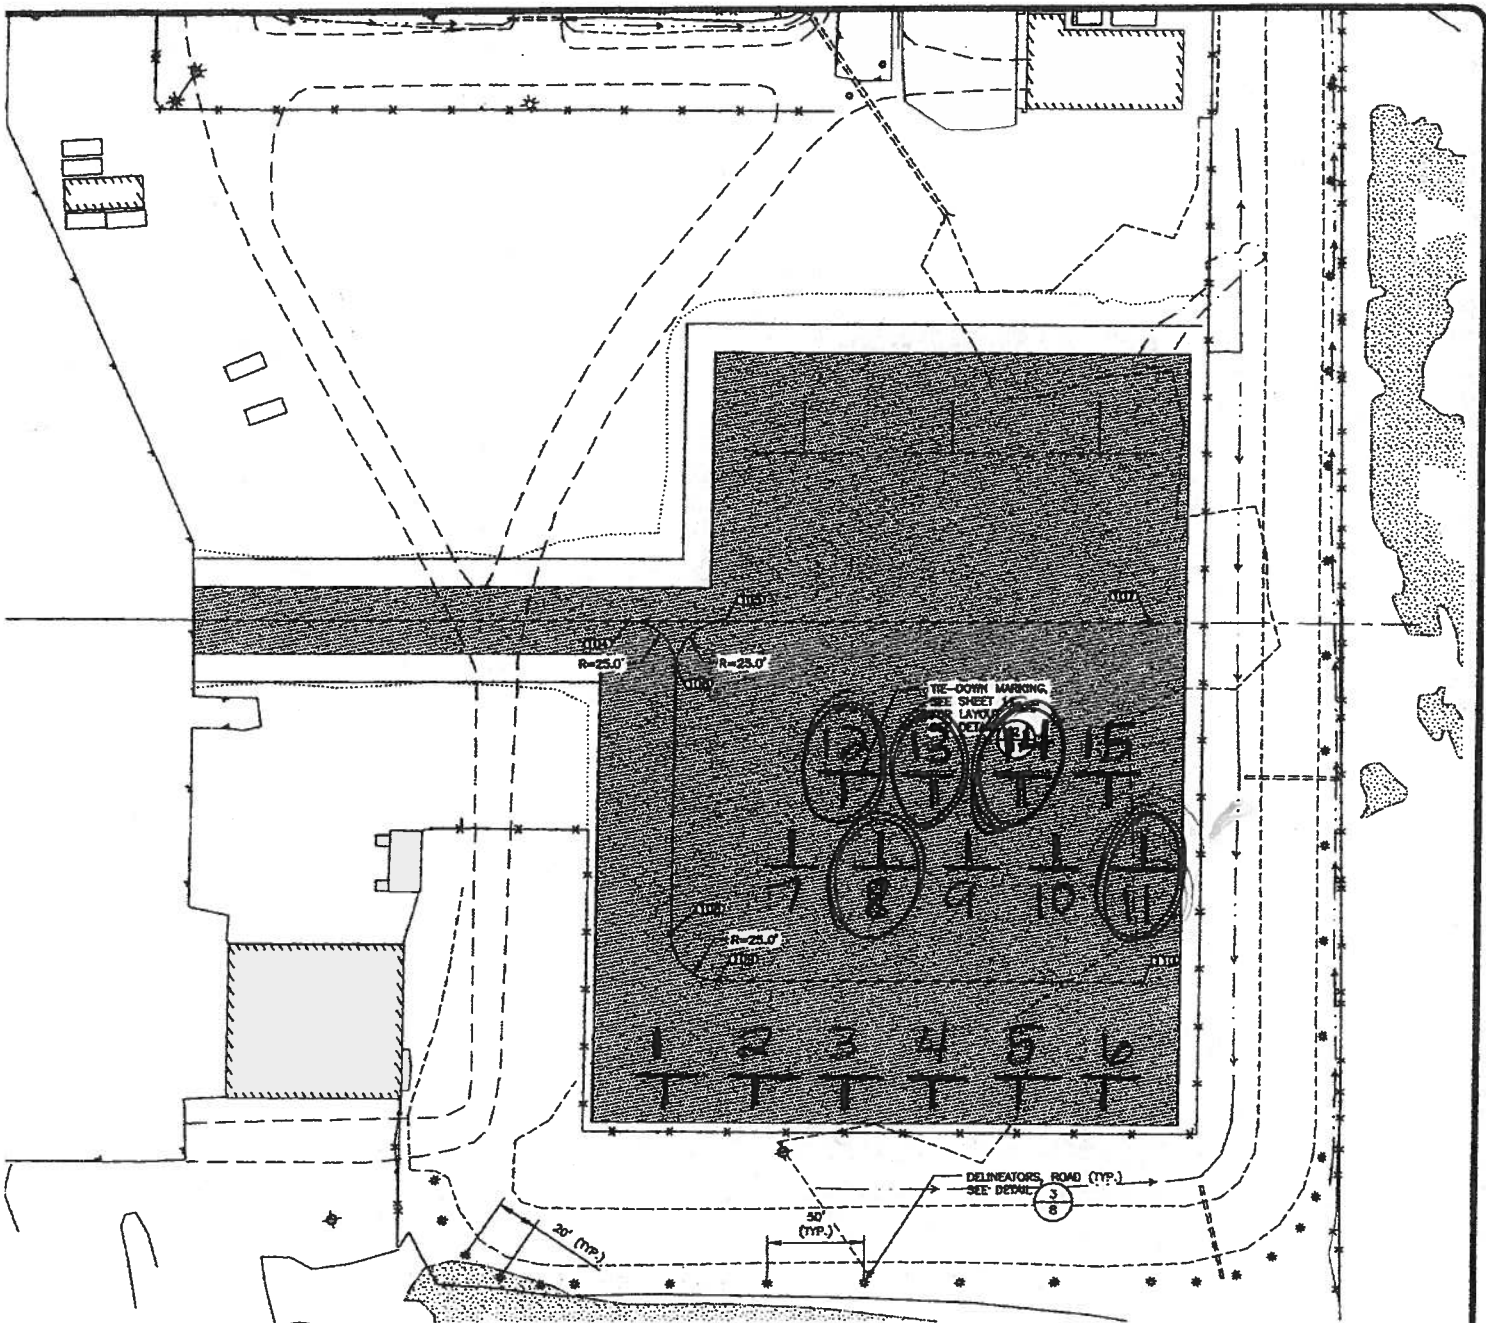

2 MARKING PLAN
10 SCALE: N.T.S.

Circled spaces available for Lottery application -

PUBLIC FACILITIES
ION-AVIATION

DATE 7/29/16



PLANS DEVELOPED BY:
STANTEC CONSULTING SERVICES, INC.
725 EAST FIREWEED LANE, SUITE 200
ANCHORAGE, AK 99503-2245
907-276-4245
CERTIFICATE OF AUTHORIZATION
126386

RALPH WIEN MEMORIAL AIRPORT
GENERAL AVIATION APRON EXPANSION
Project No. AIP 3-02-0160-___/Z625860000

MARKING PLAN, AND DETAILS

SHEET
10
OF
18

lottery drawing August 8, 2018 2:30pm