



KEY MAP

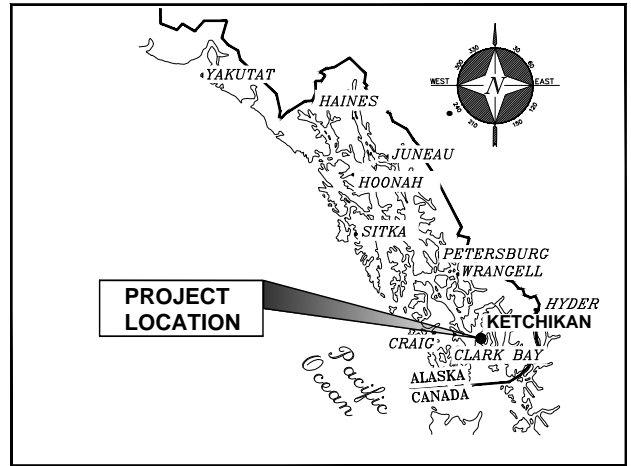

LOCATION MAP

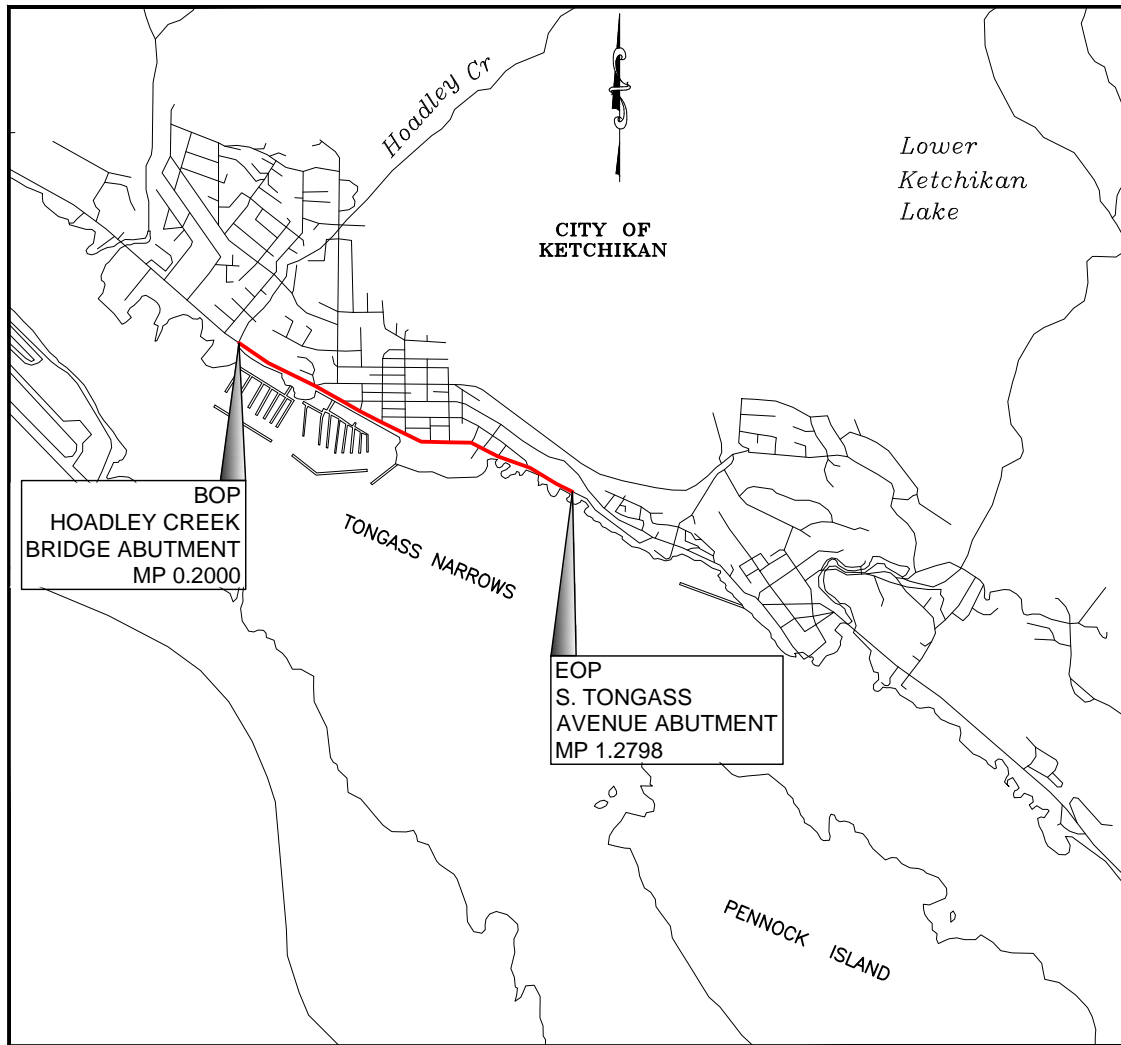

WATER BODIES:
TONGASS NARROWS

KEY AND REGIONAL MAPS


APPLICATION BY:
ALASKA STATE DEPT. OF TRANSPORTATION
AND PUBLIC FACILITIES
SOUTHCOAST REGION

KTN - S. TONGASS HWY PAVEMENT REHAB & PEDESTRIAN ADA/SAFETY IMPROVEMENTS, FROM HOADLEY CRK TO TONGASS AVENUE VIADUCT, PROJECT NO. Z680910000

AT: KETCHIKAN, ALASKA
LOCATED IN: SEC 24, T 75S, R 90E, COPPER RIVER MERIDIAN, KETCHIKAN B-5 QUADRANGLE MAP


DATE: JUNE 2018

SHEET 1 OF 8

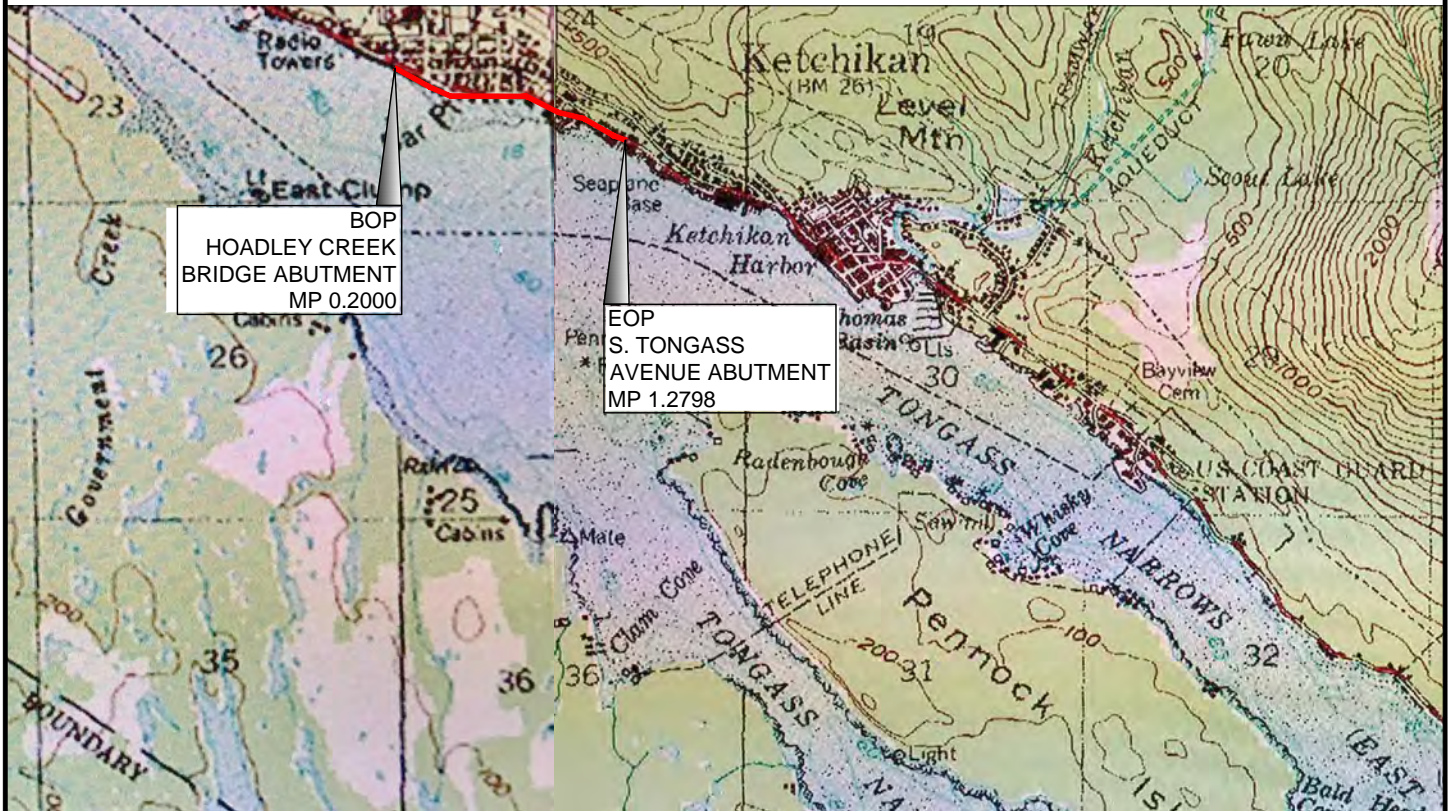

BOP
HOADLEY CREEK
BRIDGE ABUTMENT
MP 0.2000

EOP
S. TONGASS
AVENUE ABUTMENT
MP 1.2798

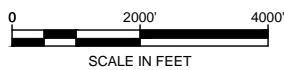

SCALE IN FEET

WATER BODIES:
TONGASS NARROWS

TOPOGRAPHY MAP


APPLICATION BY:
ALASKA STATE DEPT. OF TRANSPORTATION
AND PUBLIC FACILITIES
SOUTHCOST REGION

KTN - S. TONGASS HWY PAVEMENT REHAB & PEDESTRIAN
ADA/SAFETY IMPROVEMENTS, FROM HOADLEY CRK
TO TONGASS AVENUE VIADUCT, PROJECT NO. Z680910000


AT: KETCHIKAN, ALASKA
LOCATED IN: SEC 24, T 75S, R 90E, COPPER RIVER MERIDIAN,
KETCHIKAN B-5 QUADRANGLE MAP

DATE: JUNE 2018

SHEET 2 OF 8

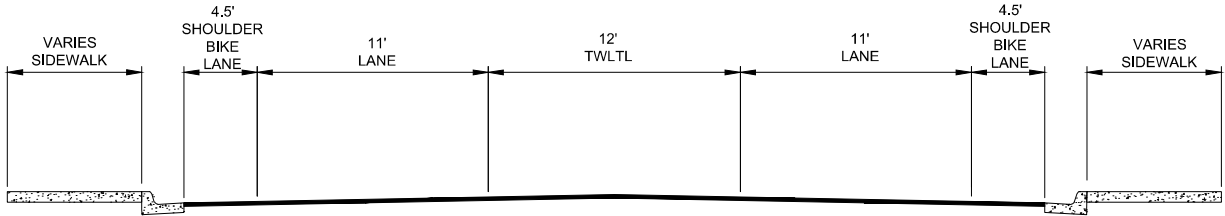

THREE LANE TYPICAL SECTION

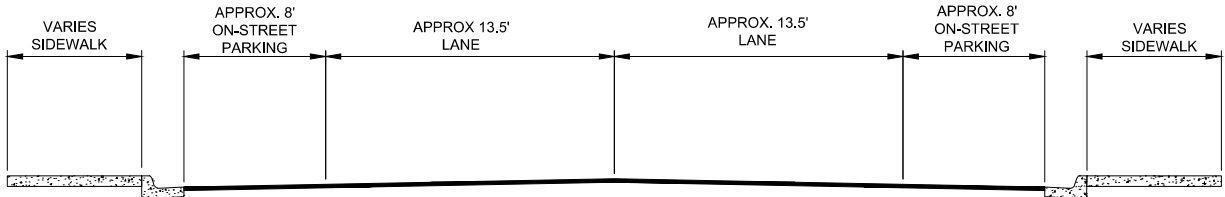

TWO LANE TYPICAL SECTION
WITH ON STREET PARKING

**PROJECT CONSTRUCTION
TYPICAL SECTIONS**

APPLICATION BY:
ALASKA STATE DEPT. OF TRANSPORTATION
AND PUBLIC FACILITIES
SOUTHCOST REGION

KTN - S. TONGASS HWY PAVEMENT REHAB & PEDESTRIAN
ADA/SAFETY IMPROVEMENTS, FROM HOADLEY CRK
TO TONGASS AVENUE VIADUCT, PROJECT NO. Z680910000

AT: KETCHIKAN, ALASKA
LOCATED IN: SEC 24, T 75S, R 90E, COPPER RIVER MERIDIAN,
KETCHIKAN B-5 QUADRANGLE MAP

DATE: SEPTEMBER 2018 SHEET 3 OF 8



BOP (END OF HOADLEY CREEK BRIDGE)


HOADLEY CREEK BRIDGE

RIGHT TURN ONLY

EXISTING

1 LANE EACH DIRECTION CENTER TURN LANE

2 LANE NORTH BOUND
1 LANE SOUTH BOUND
CENTER TURN LANE

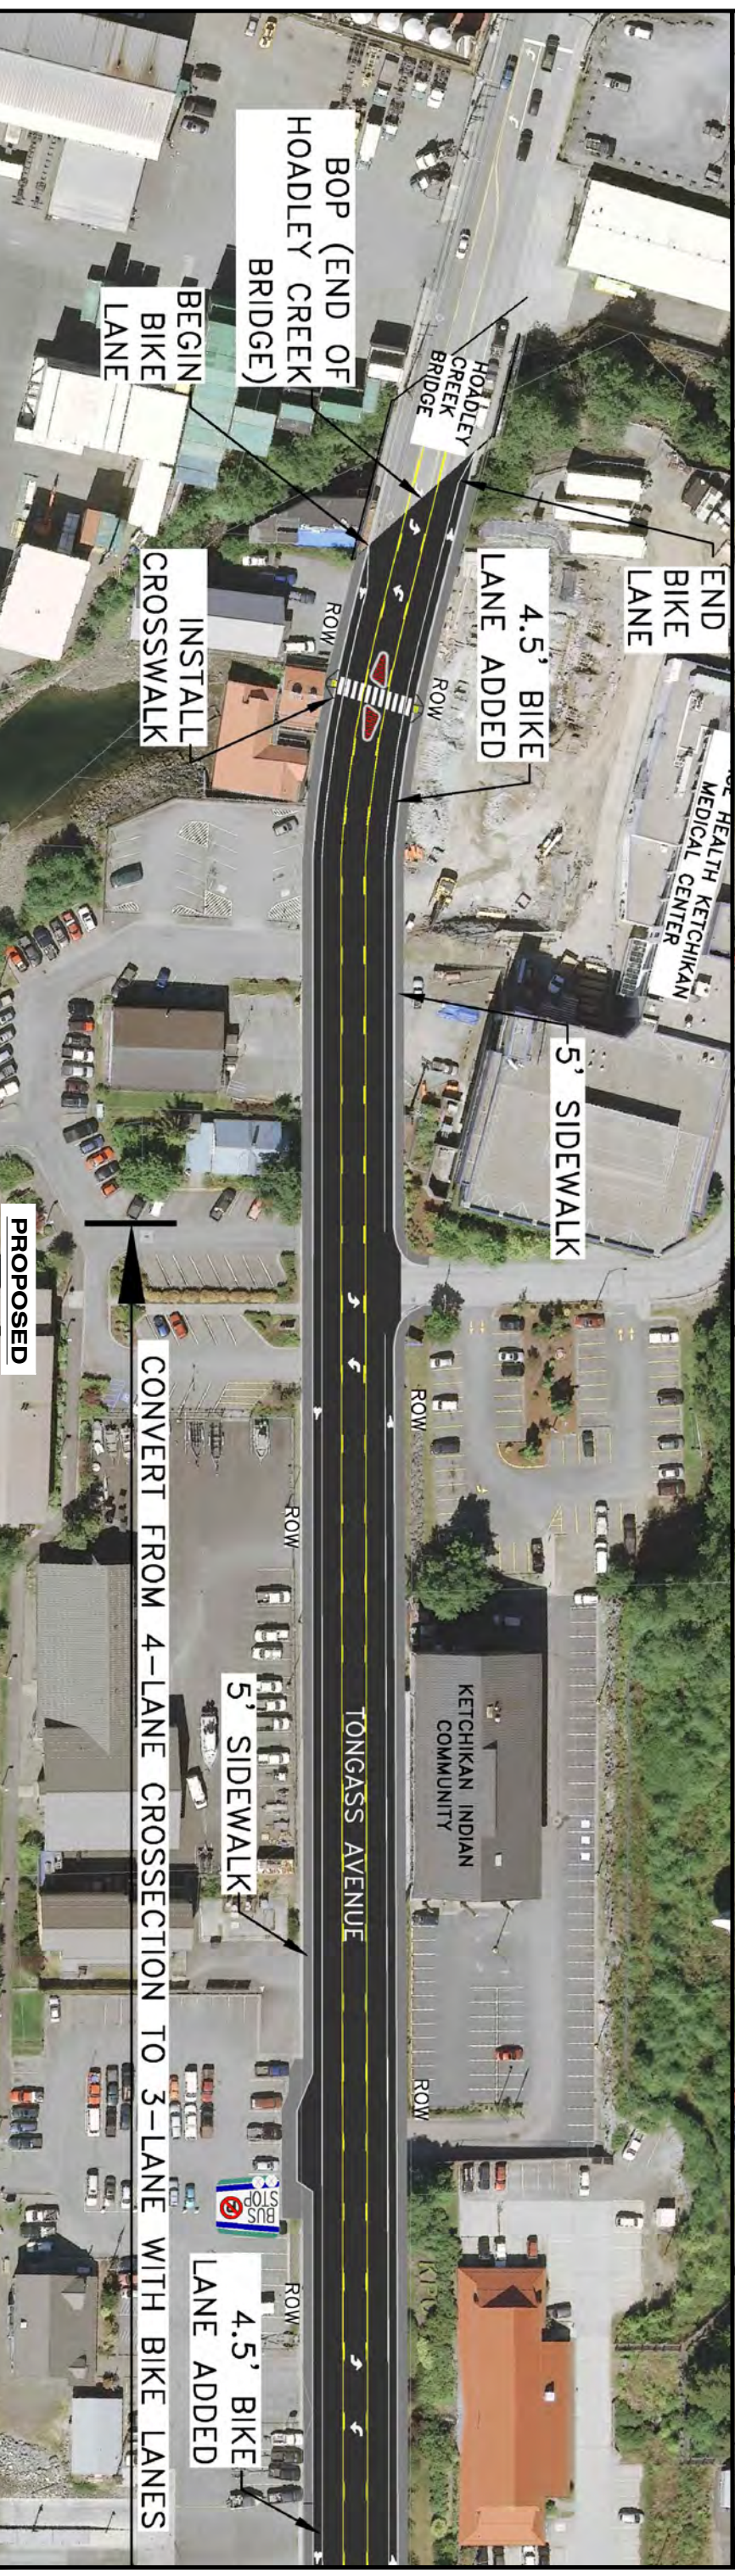

BOP (END OF HOADLEY CREEK BRIDGE)

HOADLEY CREEK BRIDGE

4.5' BIKE LANE ADDED

5' SIDEWALK

INSTALL CROSSWALK

BEGIN BIKE LANE

PROPOSED

CONVERT FROM 4-LANE CROSSSECTION TO 3-LANE WITH BIKE LANES

5' SIDEWALK

4.5' BIKE LANE ADDED

TWO-WAY-LEFT TURN LANE




LEGEND



BIKE LANE


ROW = RIGHT-OF-WAY
SIDE WALK

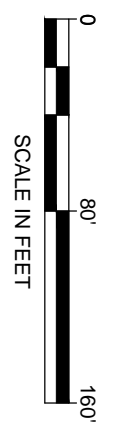

SCALE IN FEET

PROPOSED TREATMENTS
APPLICATION BY:
ALASKA STATE DEPT. OF TRANSPORTATION
AND PUBLIC FACILITIES
SOUTHCOST REGION

KTN-S TONGASS HWY PAVEMENT REHAB & PEDESTRIAN ADA/SAFETY IMPROVEMENTS, FROM HOADLEY CRK TO TONGASS AVENUE VIADUCT, PROJECT NO. Z690910000
LOCATED IN: SEC 24, T7S, R 90E, COPPER RIVER MERIDIAN
KETCHIKAN-5-QUADANGLE MAP
DATE: October 2018 SHEET 4 OF 8

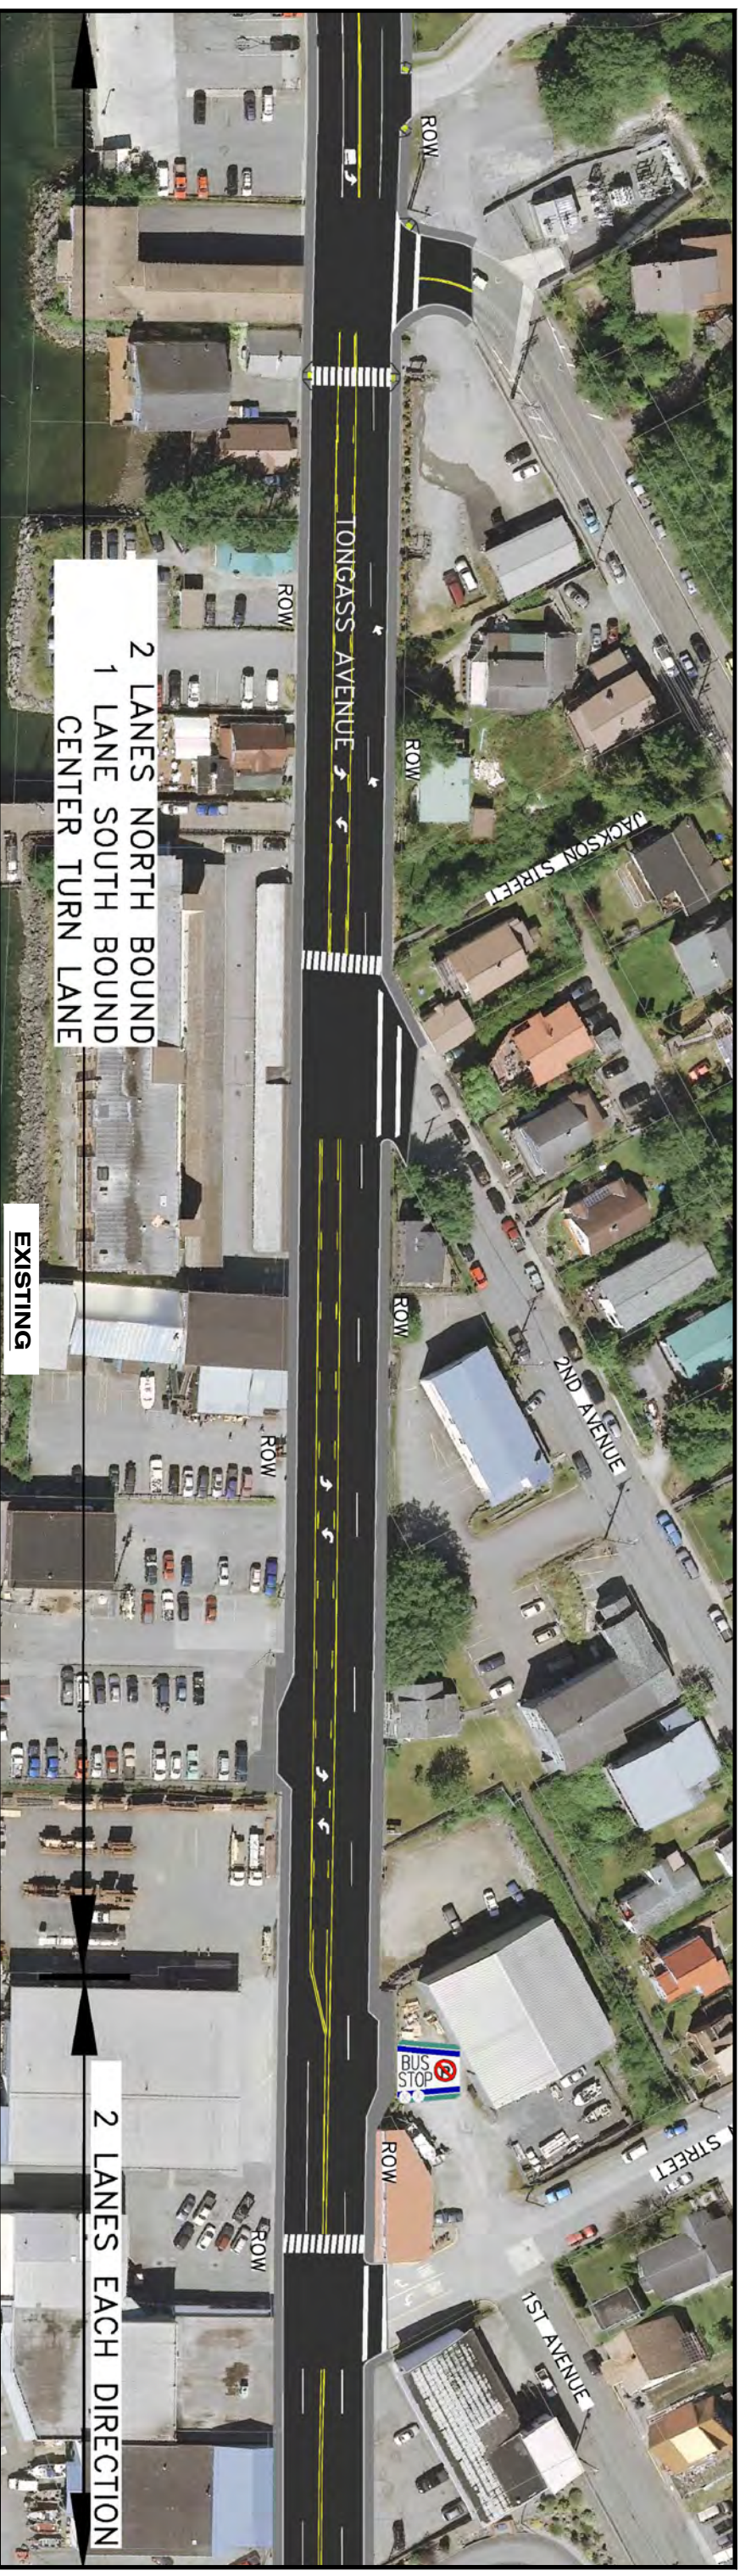

LEGEND



TWO-WAY-LEFT TURN LANE
 MARKED CROSSWALK
 BIKE LANE
 ROW = RIGHT-OF-WAY
 SIDE WALK

PROPOSED


0 80' 160'
 SCALE IN FEET

PROPOSED TREATMENTS
 APPLICATION BY:
 ALASKA STATE DEPT. OF TRANSPORTATION
 AND PUBLIC FACILITIES
 SOUTHCOST REGION

KTN-S: TONGASS HWY PAVEMENT REHAB & PEDESTRIAN ADA/SAFETY IMPROVEMENTS, FROM HOADLEY CRK TO TONGASS AVENUE VIADUCT, PROJECT NO. 2680910000
 AT: KETCHIKAN, ALASKA
 LOCATED IN: SEC 24, T 75S, R 90E COPPER RIVER MERIDIAN, KETCHIKAN B-5 QUAD/DANGI E MAP
 DATE: October 2018 SHEET 5 OF 8

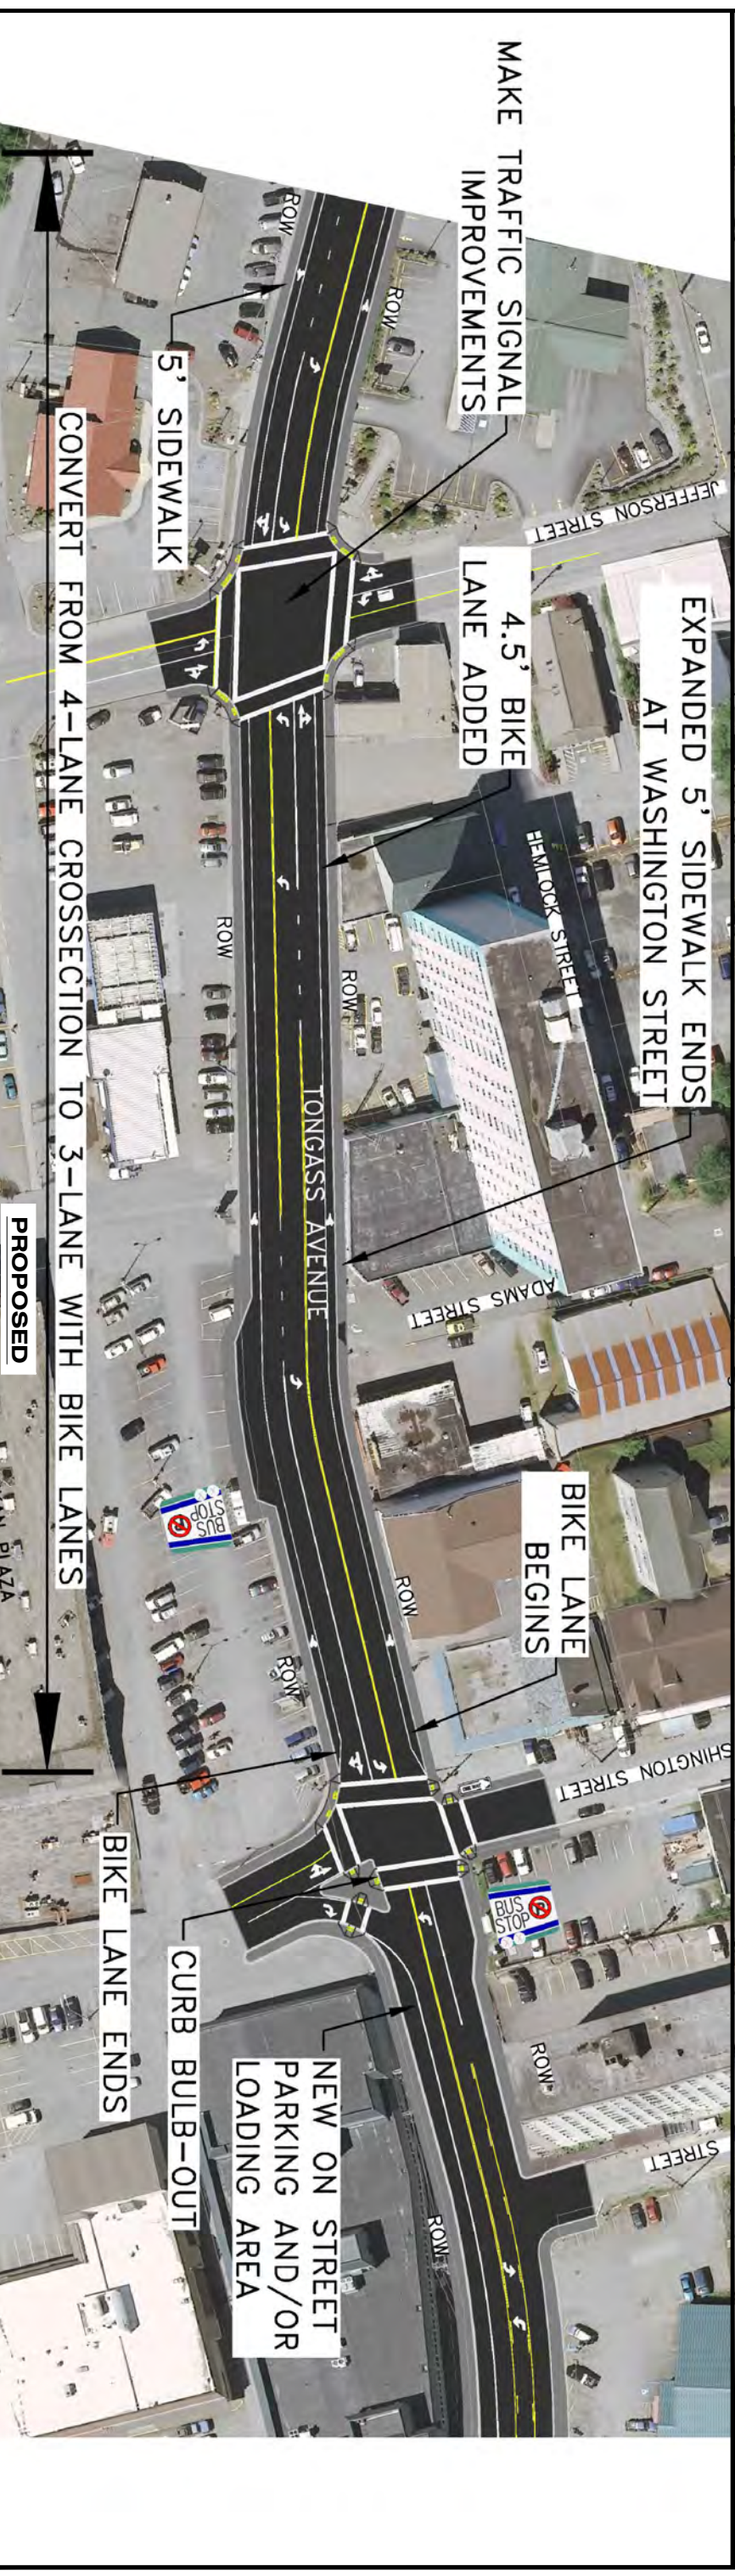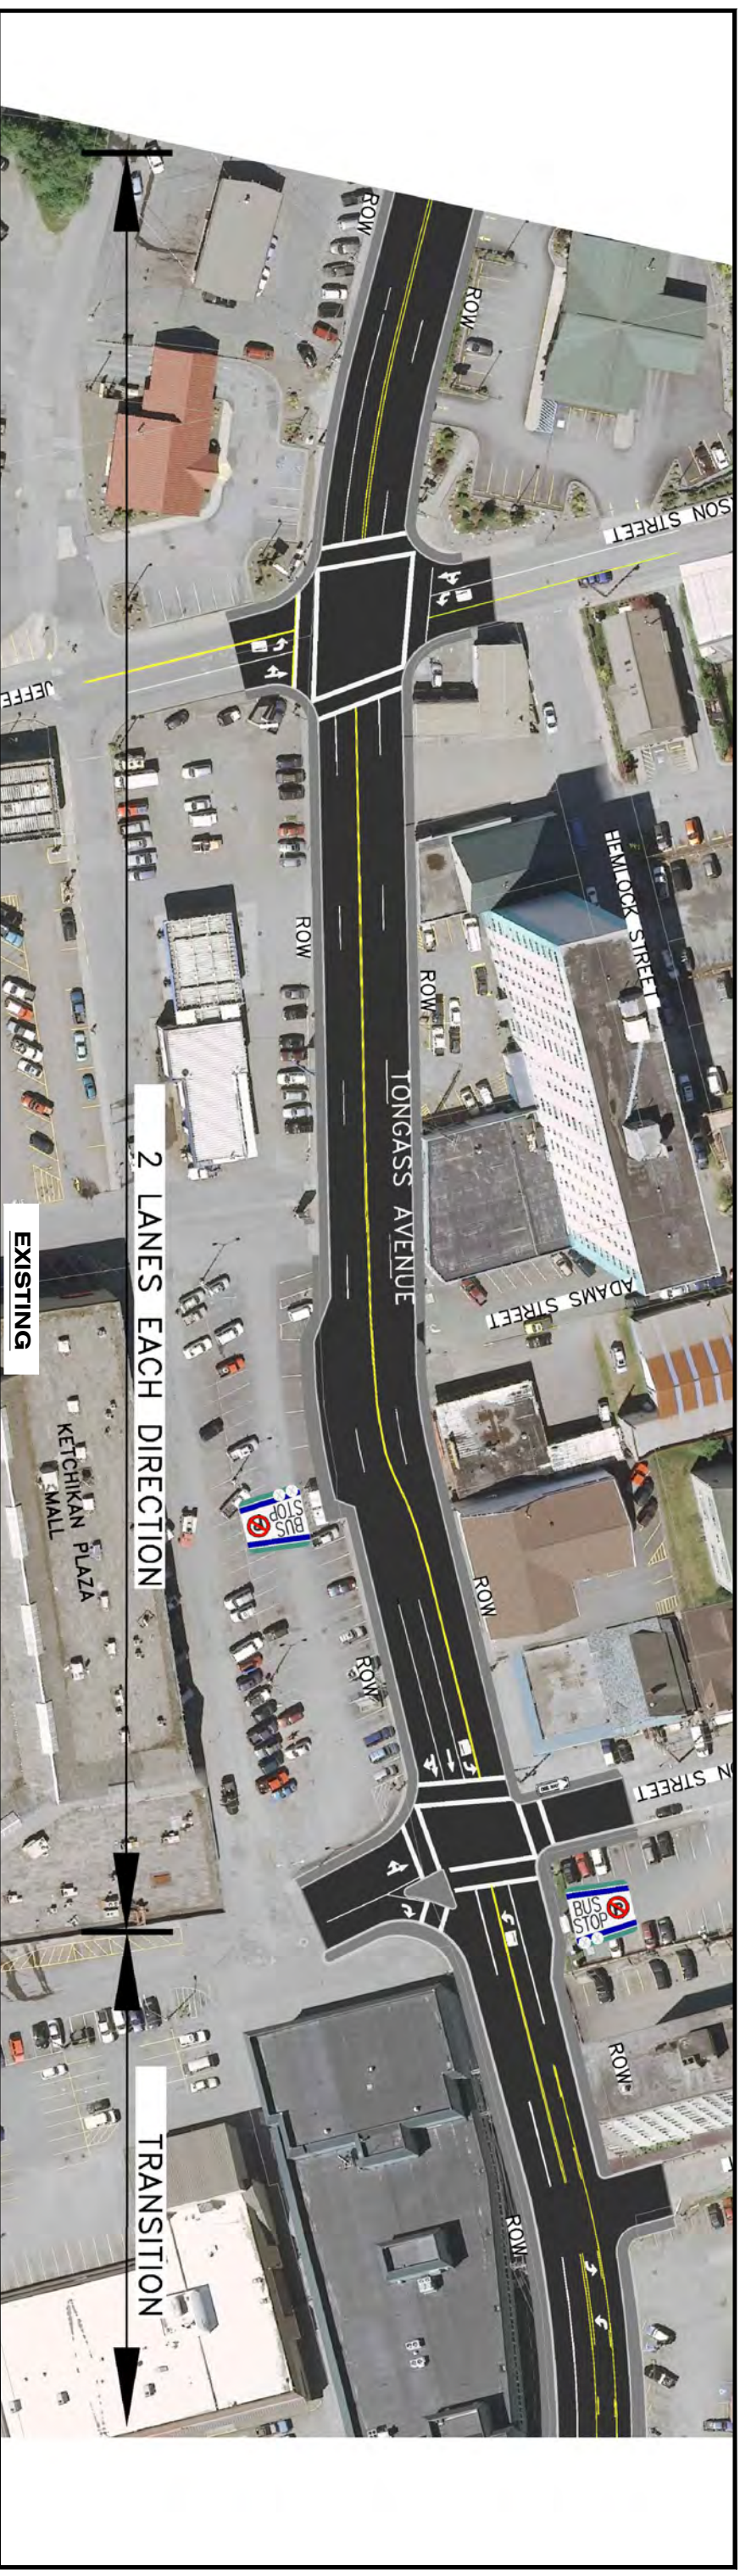

- LEGEND**
- TWO-WAY-LEFT TURN LANE
 - MARKED CROSSWALK
 - BIKE LANE
 - ROW = RIGHT-OF-WAY
 - SIDE WALK

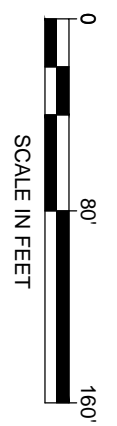

PROPOSED TREATMENTS
 APPLICATION BY:
 ALASKA STATE DEPT. OF TRANSPORTATION
 AND PUBLIC FACILITIES
 SOUTHCOST REGION

KTN-S: TONGASS HWY PAVEMENT REHAB & PEDESTRIAN ADA/SAFETY IMPROVEMENTS, FROM HOADLEY CRK TO TONGASS AVENUE VIADUCT, PROJECT NO. Z569.09.10.000
 AT: KETCHIKAN, ALASKA
 LOCATED IN: SEC 24, T7S, R 90E COPPER RIVER MERIDIAN, KETCHIKAN B-5 QUAD/DANGI E MAP
 DATE: October 2018 SHEET 6 OF 8



1 LANE EACH MIDDLE TURN DIRECTION
EXISTING

1 LANE EACH DIRECTION

NEW ON STREET PARKING AND/OR LOADING AREA


CURB BULB-OUT AND CROSSING

RETAIN ON STREET PARKING AND/OR LOADING AREA

RETAIN ON STREET PARKING AND/OR LOADING AREA

LEGEND

-  TWO-WAY-LEFT TURN LANE
-  MARKED CROSSWALK
-  BIKE LANE
-  ROW = RIGHT-OF-WAY
-  SIDE WALK

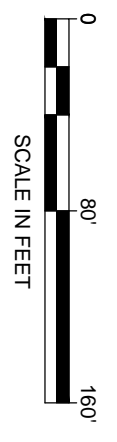


PROPOSED

PROPOSED TREATMENTS

APPLICATION BY:
ALASKA STATE DEPT. OF TRANSPORTATION
AND PUBLIC FACILITIES
SOUTHCOST REGION

KTN-S TONGASS HWY PAVEMENT REHAB & PEDESTRIAN ADA/SAFETY IMPROVEMENTS, FROM HOADLEY CRK TO TONGASS AVENUE VIADUCT, PROJECT NO. 2680910000
AT: KETCHIKAN, ALASKA
LOCATED IN: SEC 24, T 75S, R 90E COPPER RIVER MERIDIAN, KETCHIKAN B-5 QUAD/DANGLE MAP
DATE: October 2018 SHEET 7 OF 8

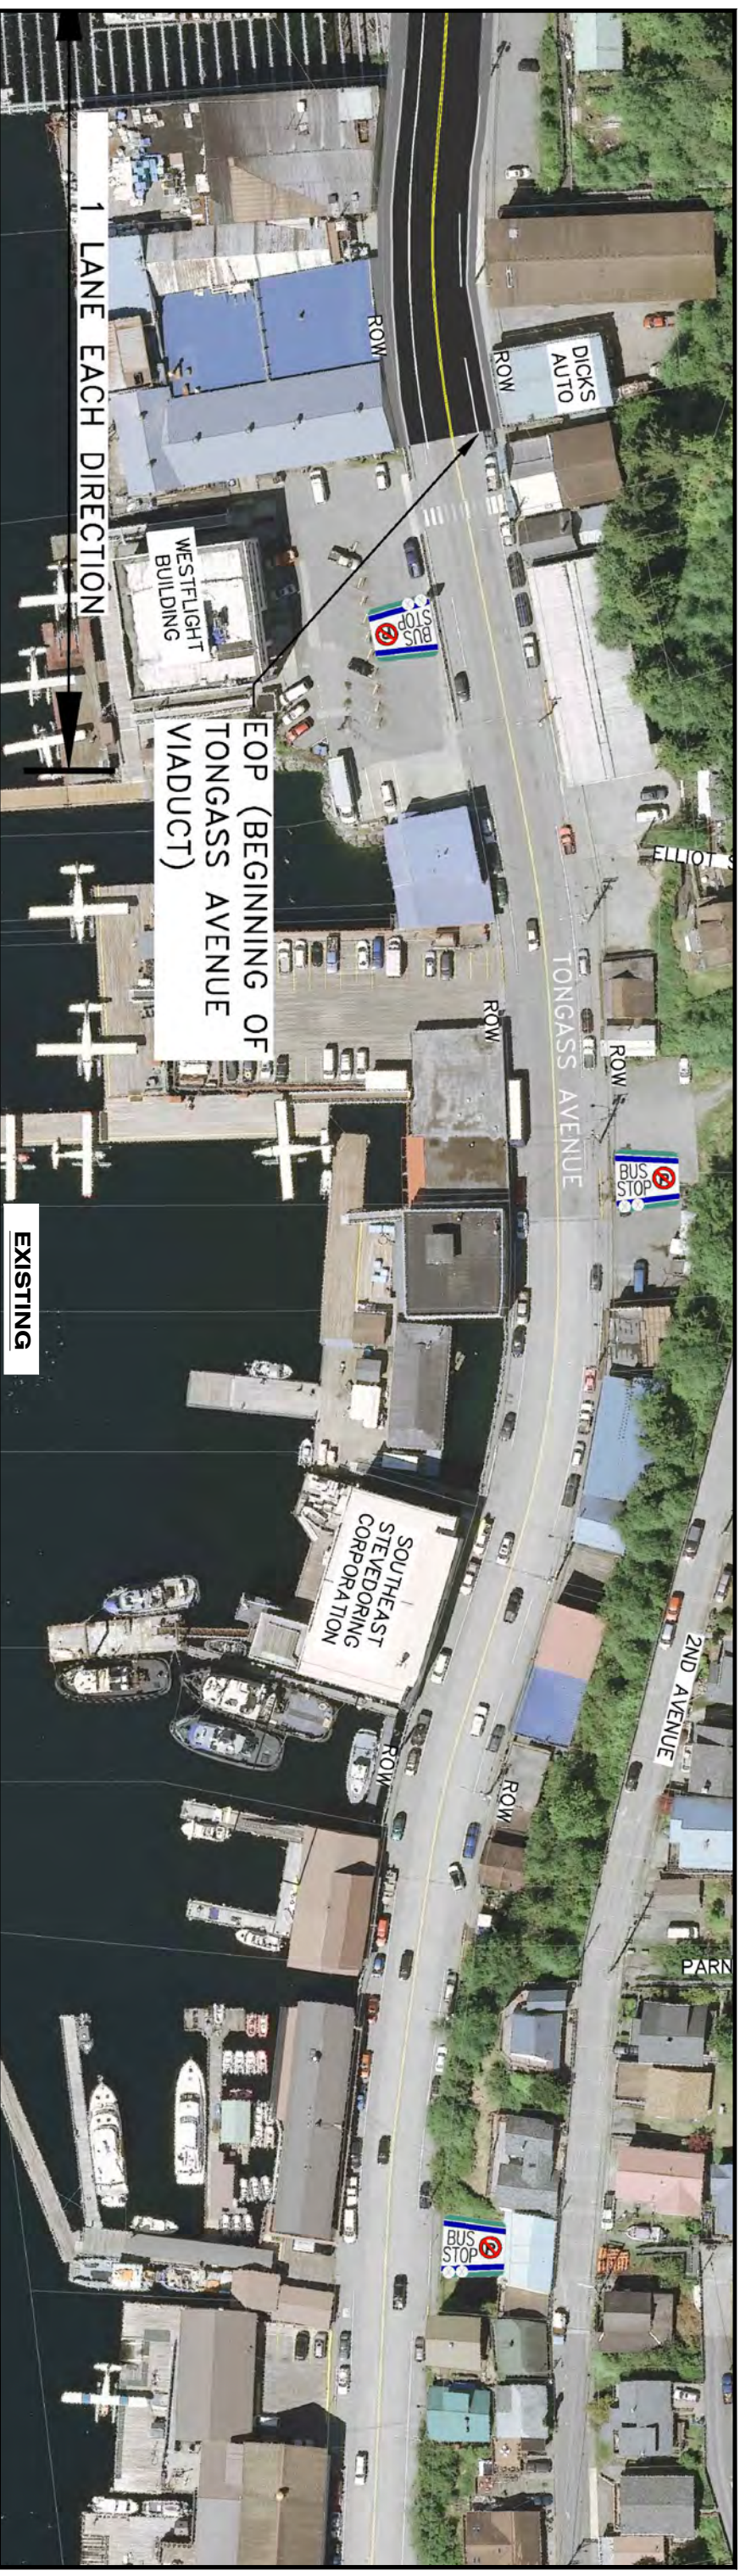

EXISTING



PROPOSED

- LEGEND**
-  TWO-WAY-LEFT TURN LANE
 -  MARKED CROSSWALK
 -  BIKE LANE
 -  ROW = RIGHT-OF-WAY
 -  SIDE WALK



PROPOSED TREATMENTS
 APPLICATION BY:
 ALASKA STATE DEPT. OF TRANSPORTATION
 AND PUBLIC FACILITIES
 SOUTHCOST REGION

KTN-S- TONGASS HWY PAVEMENT REHAB & PEDESTRIAN ADA/SAFETY IMPROVEMENTS, FROM HOADLEY CRK TO TONGASS AVENUE VIADUCT, PROJECT NO. Z690910000
 AT: KETCHIKAN, ALASKA
 LOCATED IN: SEC 24, T7S, R 90E COPPER RIVER MERIDIAN, KETCHIKAN-B5-QUADPANGI E MAP
 DATE: October 2018 SHEET 8 OF 8