


PLANS DEVELOPED BY: KINNEY ENGINEERING, LLC 3909 Arctic Blvd., Suite 400 Anchorage, Alaska 99503 (907) 346-2373 CERT. OF AUTH. NO. 1102
FILE 00081_H4 Signal Plan.dwg DATE 8/8/2019 3:01 PM LAYOUT H4 DESIGNED GMD CHECKED ISM DRAFTED WJP

NO.	DATE	REVISION	STATE	PROJECT DESIGNATION	YEAR	SHEET NO.	TOTAL SHEETS
			ALASKA	0003207/SFHWY00081	2019	H4	29




Attachment B-2

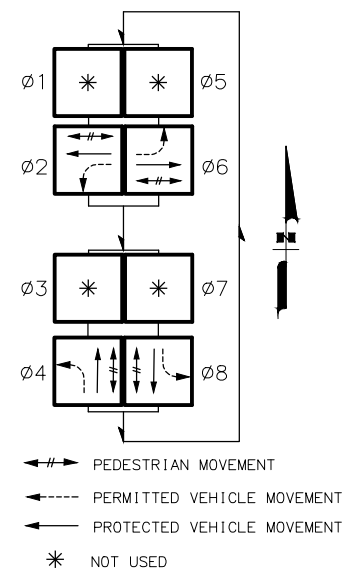


PHASE DIAGRAM

RIVERSIDE DRIVE / STEPHEN RICHARDS MEMORIAL DRIVE


INTERCEPT EXISTING CONDUIT RUNNING TO EXISTING METER BEFORE DRIVEWAY

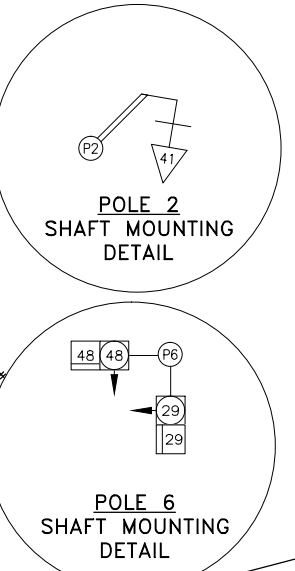

INTERCEPT EXISTING CONDUIT BEFORE THE END OF NEW SIDEWALK.

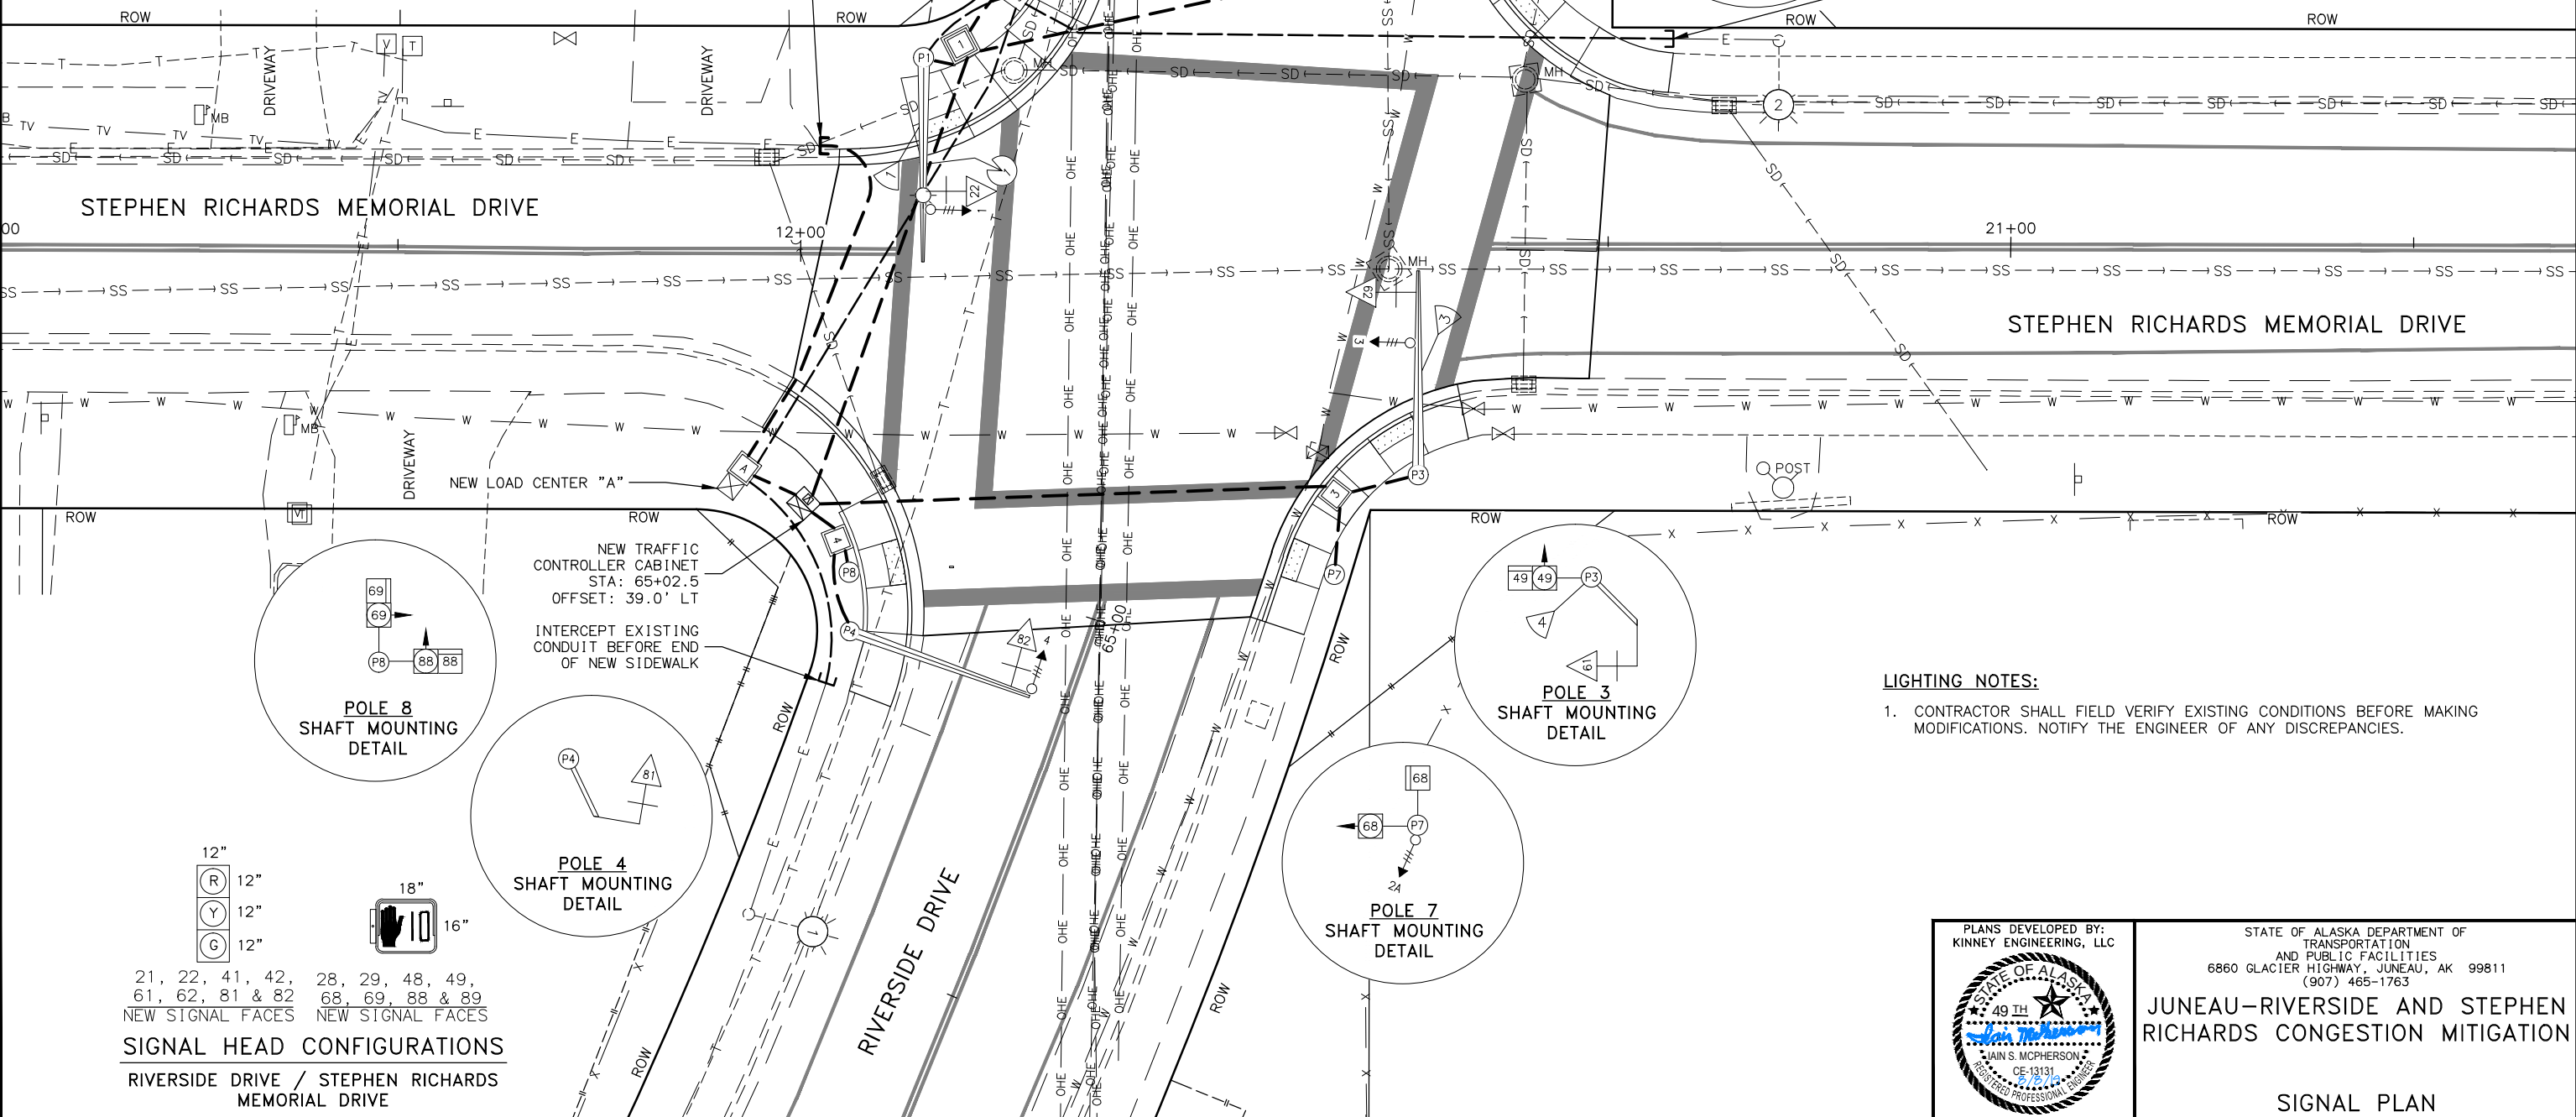

- LIGHTING NOTES:**
1. CONTRACTOR SHALL FIELD VERIFY EXISTING CONDITIONS BEFORE MAKING MODIFICATIONS. NOTIFY THE ENGINEER OF ANY DISCREPANCIES.

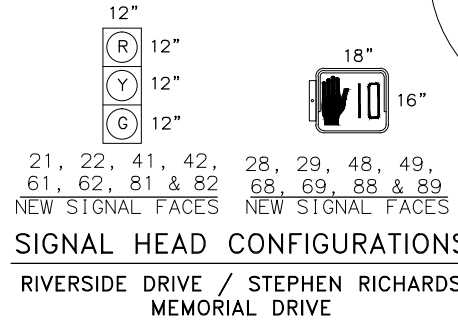

PLANS DEVELOPED BY:
KINNEY ENGINEERING, LLC

STATE OF ALASKA DEPARTMENT OF
TRANSPORTATION
AND PUBLIC FACILITIES
6860 GLACIER HIGHWAY, JUNEAU, AK 99811
(907) 465-1763

**JUNEAU-RIVERSIDE AND STEPHEN
RICHARDS CONGESTION MITIGATION**

SIGNAL PLAN