

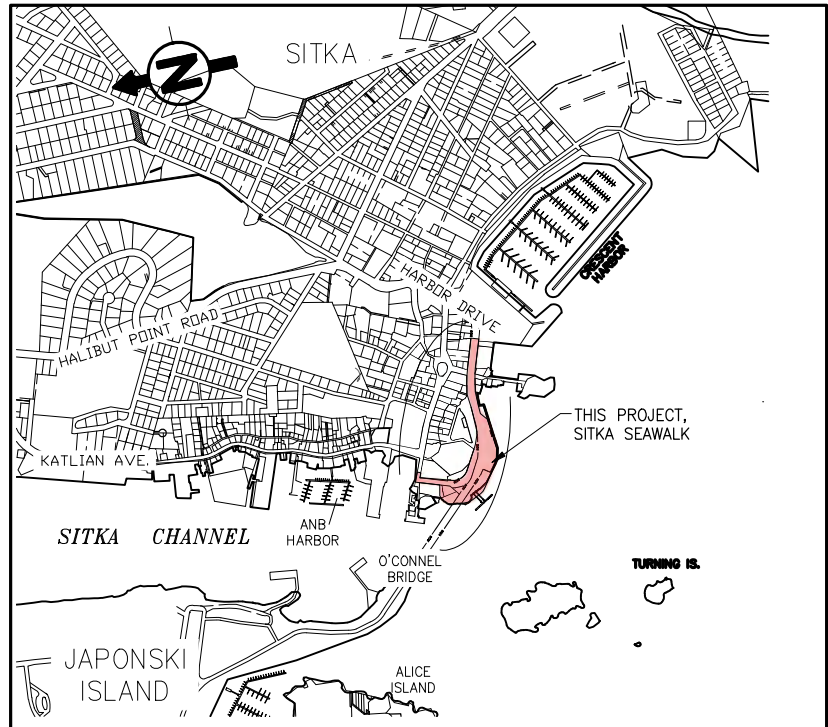


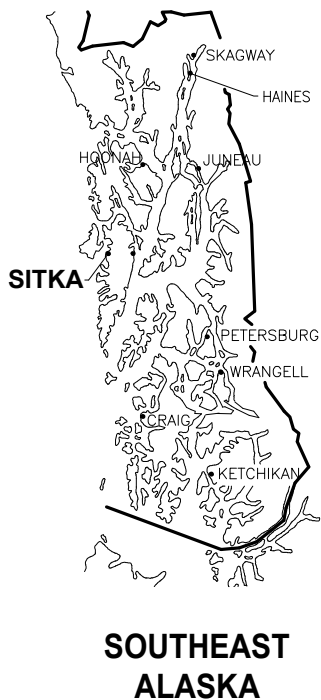

MAP MODIFIED FROM:
CITY & BOROUGH OF SITKA

VICINITY MAP

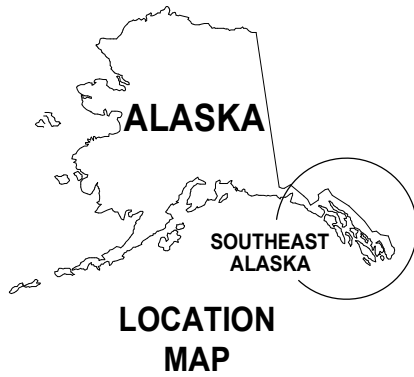

TIDAL DATA	
EHW	14.8'
HTL*	12.8'
MHHW	9.9'
MHW	9.1'
MLW	+1.4'
MLLW	0.0'

STATION: 9451600 SITKA, AK.

*HIGH TIDE LINE (HTL) FROM
USACE ALASKA DISTRICT TIDAL
DATA PUBLISHED APRIL 2017

PURPOSE:
EXTEND PEDESTRIAN SEAWALK

DATUM:
MLLW = 0.0'

SFHWY00312

SITKA SEAWALK - PHASE II

VICINITY MAP



APPLICANT: ALASKA DEPARTMENT
OF TRANSPORTATION &
PUBLIC FACILITIES

PROPOSED ACTIVITY:
PEDESTRIAN IMPROVEMENTS
SEC.1,2 T. 56S R.63E
M.COPPER RIVER MERIDIAN

LAT: 57°02'52.1"N

LONG: 135°20' 16.9"W

SHEET 1 of 6 DATE: JUNE. 2022

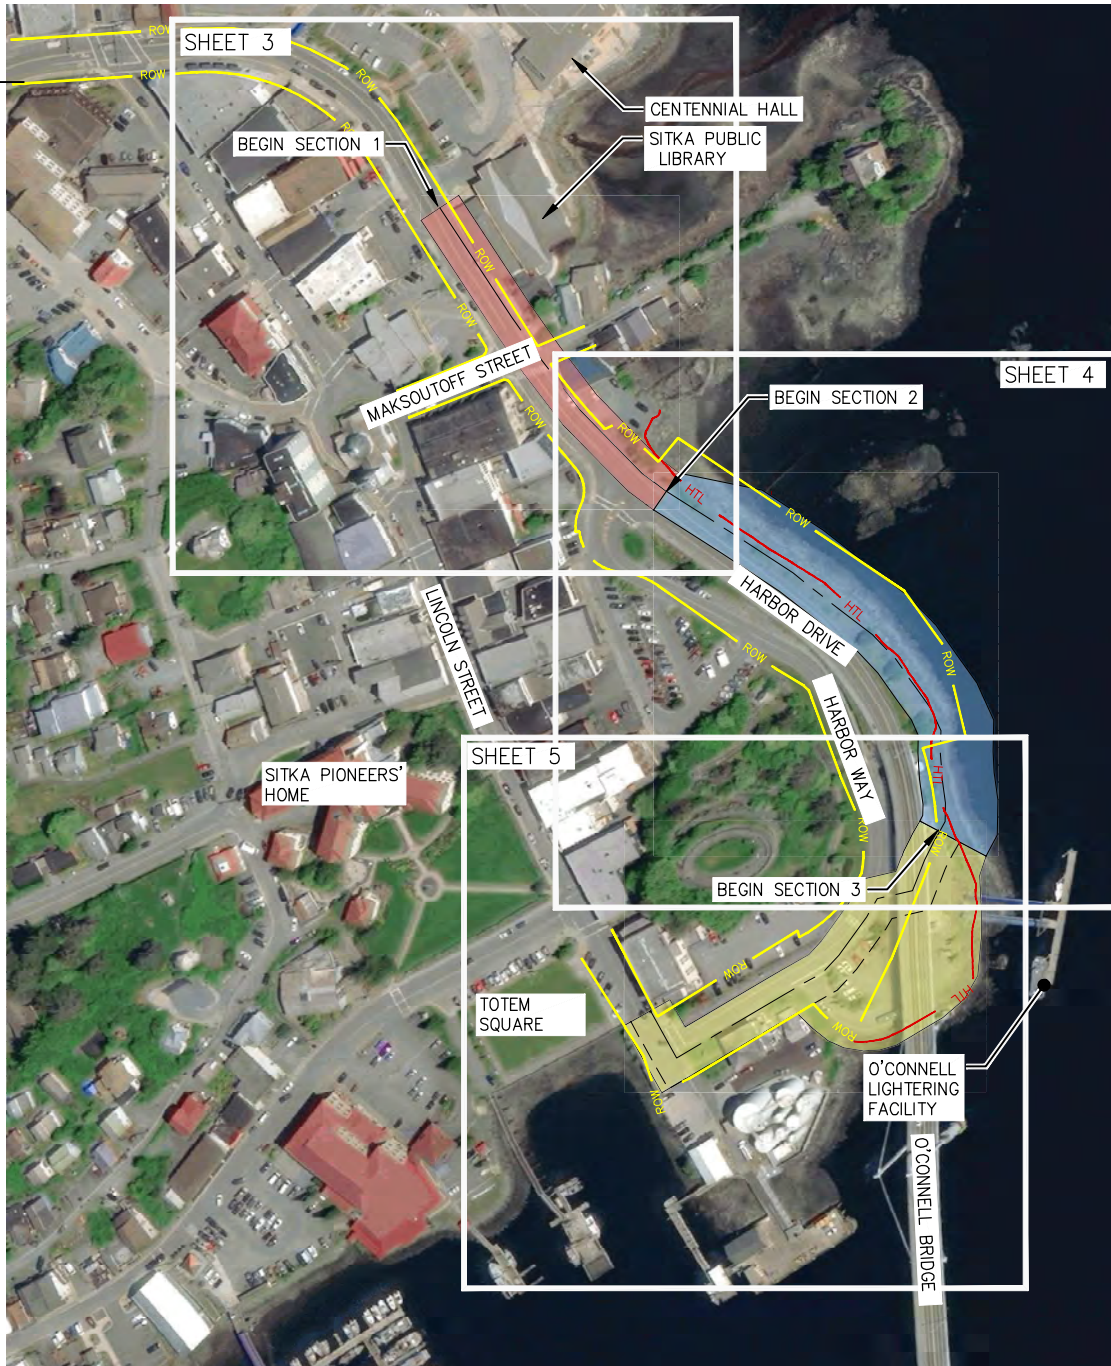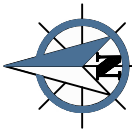

PURPOSE:
EXTEND PEDESTRIAN SEAWALK

DATUM:
MLLW = 0.0'

SFHWHY00312

SITKA SEAWALK - PHASE II


SCALE IN FEET
0 100 200

**OVERALL AREA OF
POTENTIAL EFFECT**

APPLICANT: ALASKA DEPARTMENT
OF TRANSPORTATION &
PUBLIC FACILITIES

PROPOSED ACTIVITY:
PEDESTRIAN IMPROVEMENTS
SEC. 1,2 T. 56S R. 63E
M. COPPER RIVER MERIDIAN

LAT: 57°02'52.1"N
LONG: 135°20' 16.9"W
SHEET 2 of 6 DATE: JUNE, 2022

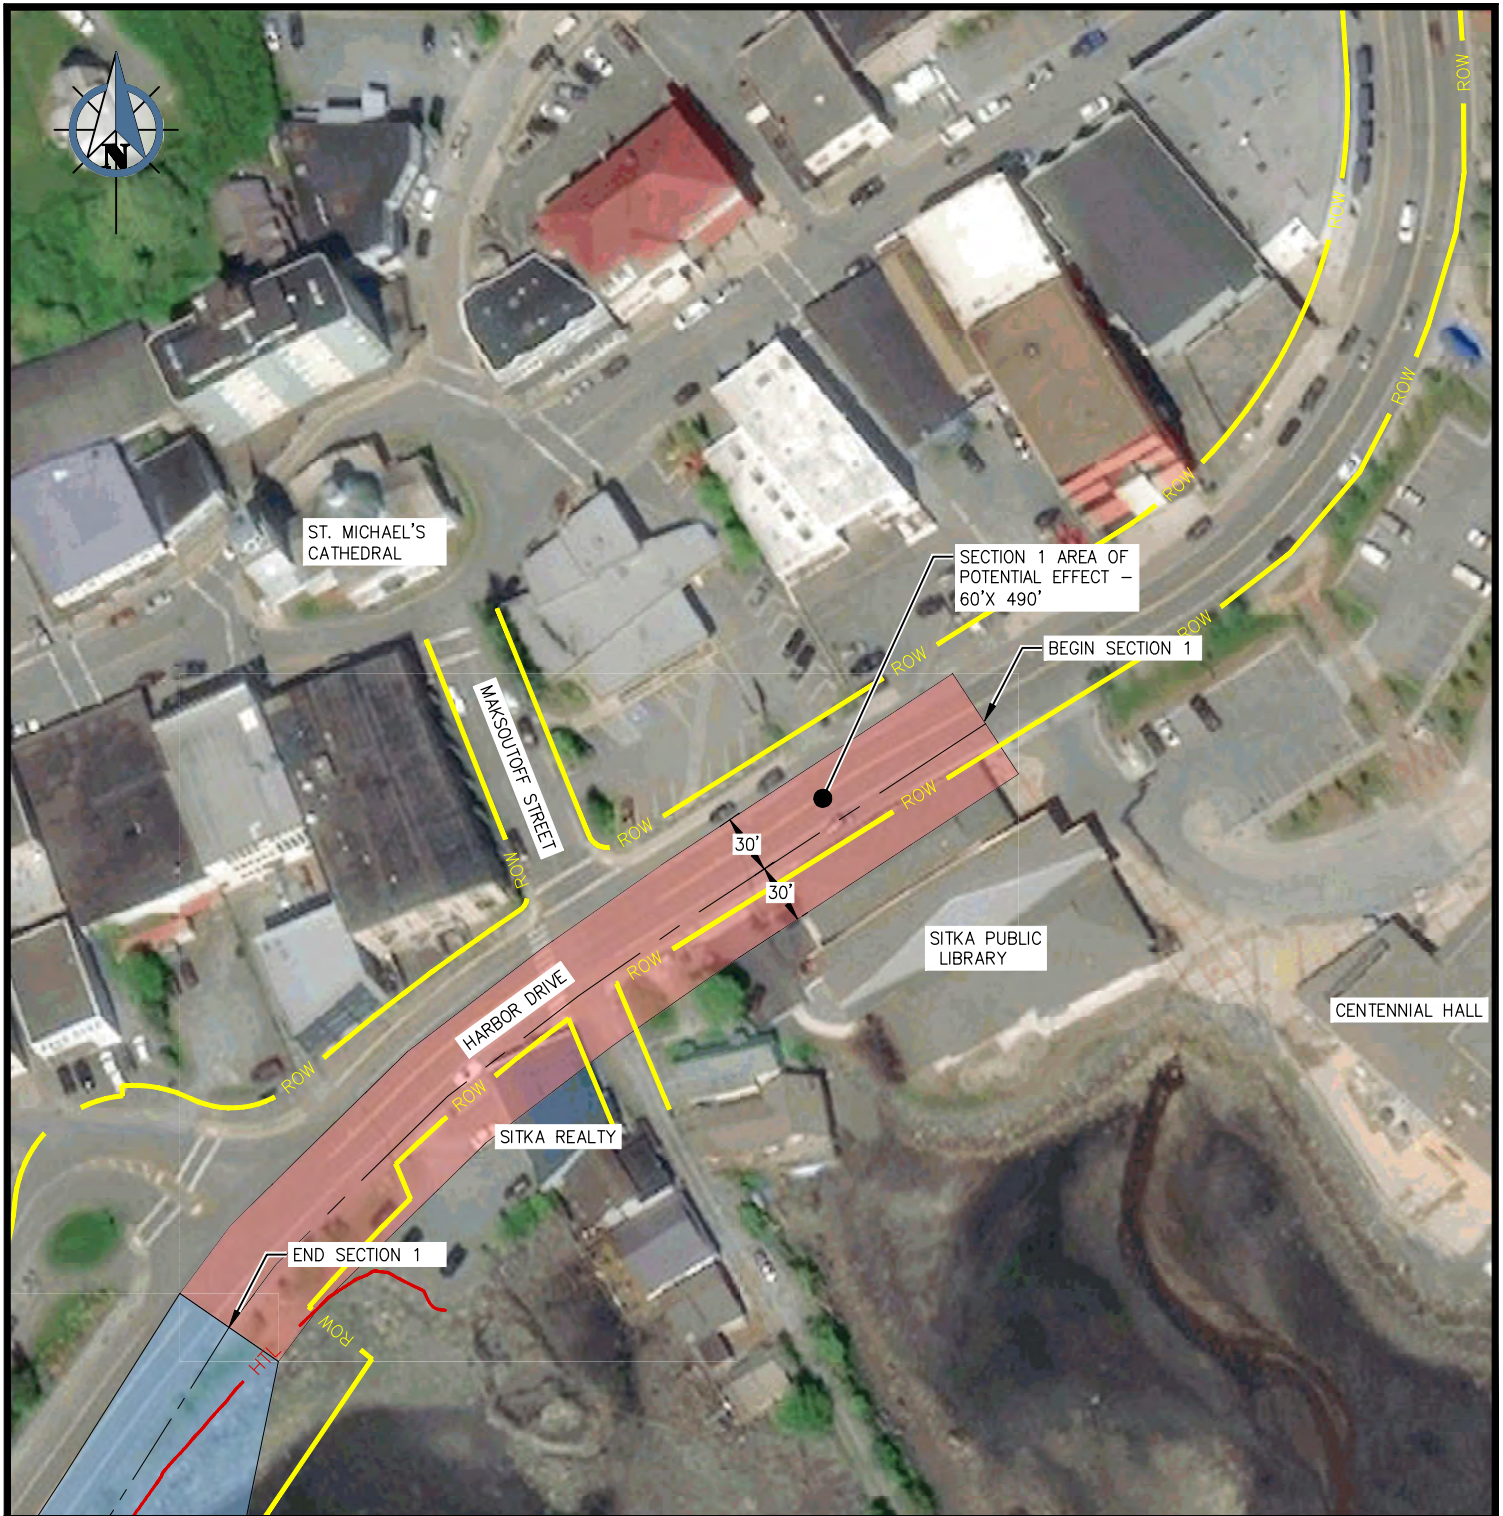

PURPOSE:
EXTEND PEDESTRIAN SEAWALK

DATUM:
MLLW = 0.0'

SFHWY00312

SITKA SEAWALK - PHASE II

SCALE IN FEET
0 50 100 FT.

**AREA OF POTENTIAL
EFFECT - SECTION 1**

APPLICANT: ALASKA DEPARTMENT
OF TRANSPORTATION &
PUBLIC FACILITIES


PROPOSED ACTIVITY:
PEDESTRIAN IMPROVEMENTS

SEC.1,2 T. 56S R. 63E
M.COPPER RIVER MERIDIAN

LAT: 57°02'52.1"N

LONG: 135°20' 16.9"W

SHEET 3 of 6 DATE: JUNE. 2022

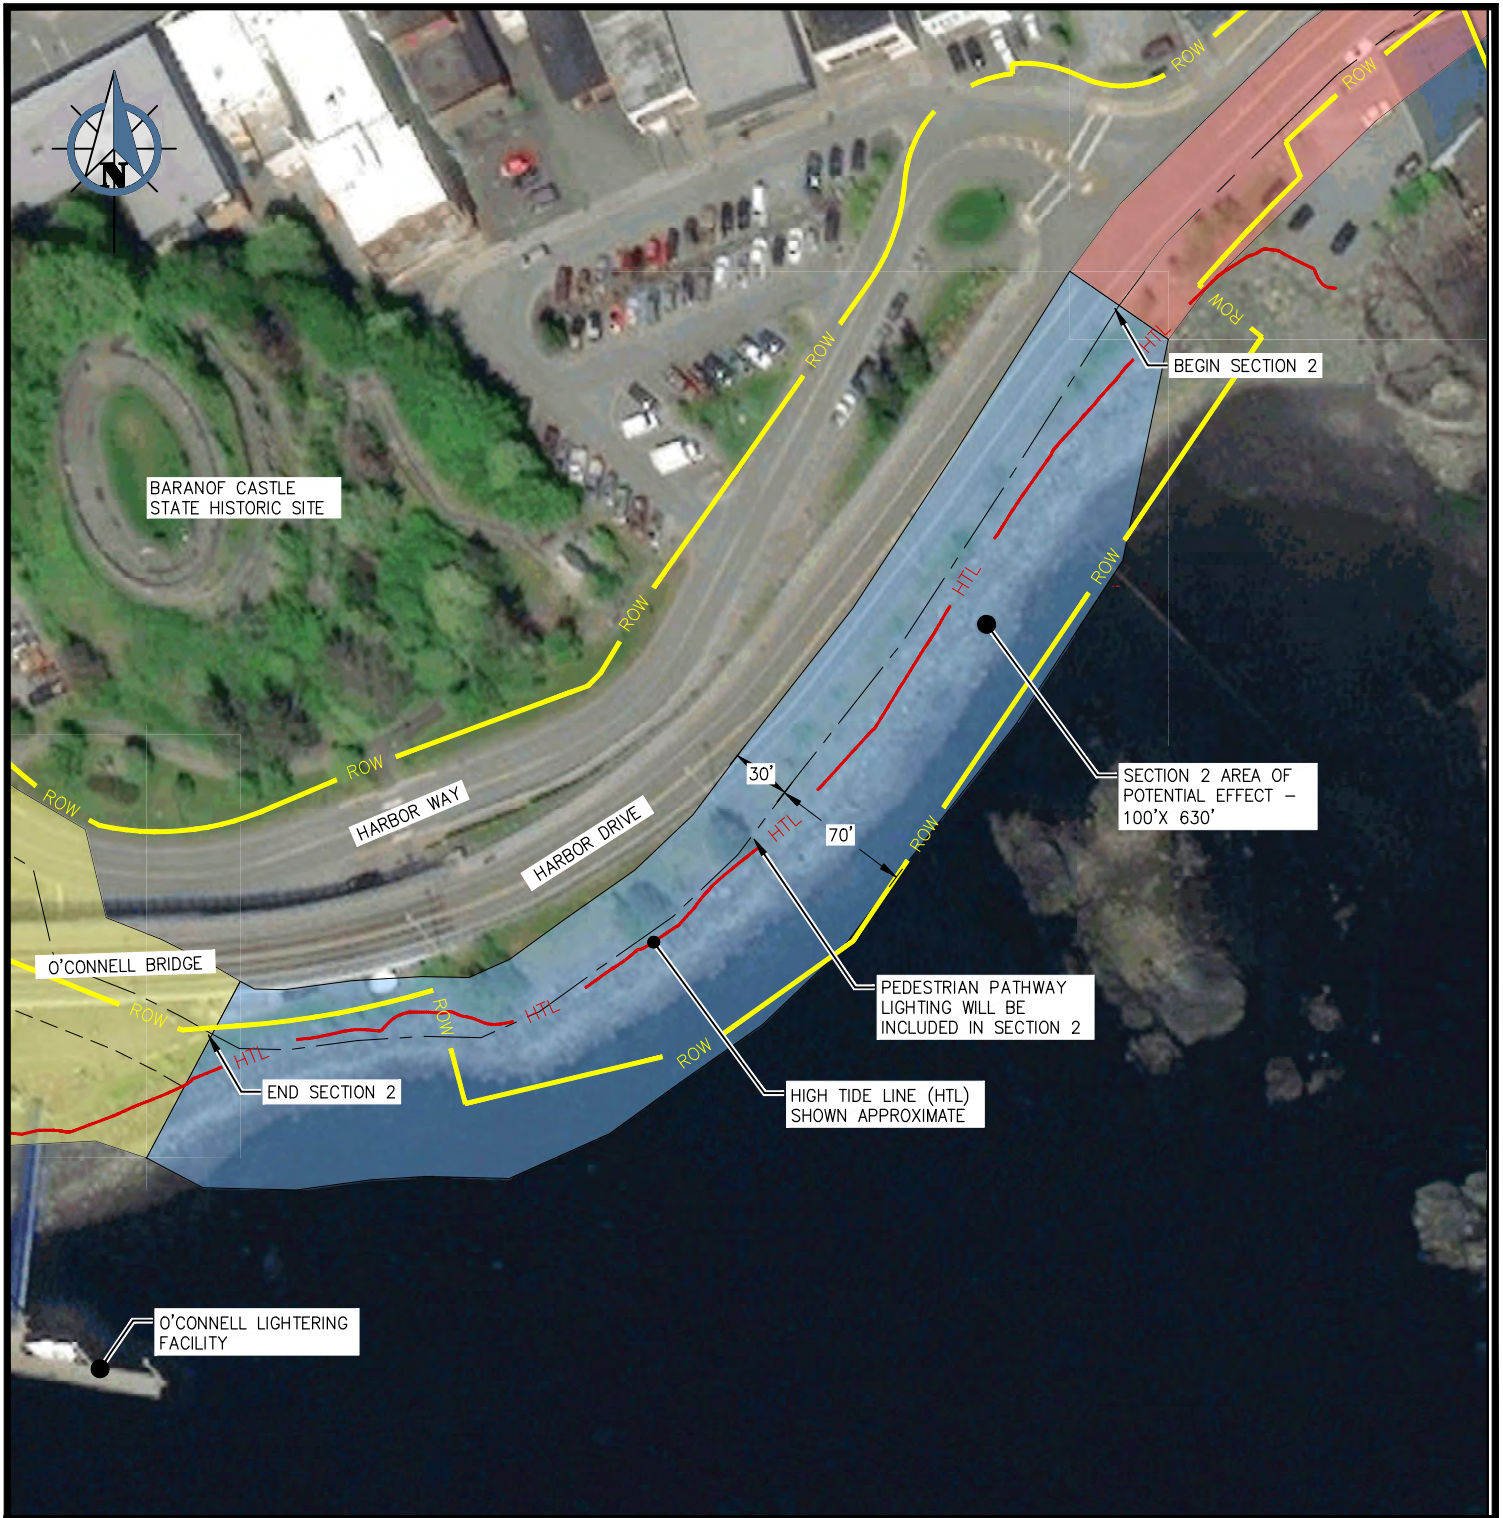

PURPOSE:
EXTEND PEDESTRIAN SEAWALK

DATUM:
MLLW = 0.0'

SFWHY00312

SITKA SEAWALK - PHASE II


SCALE IN FEET
0 50 100 FT.

AREA OF POTENTIAL
EFFECT - SECTION 2

APPLICANT: ALASKA DEPARTMENT
OF TRANSPORTATION &
PUBLIC FACILITIES

PROPOSED ACTIVITY:
PEDESTRIAN IMPROVEMENTS
SEC.1,2 T. 56S R. 63E
M. COPPER RIVER MERIDIAN

LAT: 57°02'52.1"N
LONG: 135°20' 16.9"W
SHEET 4 of 6 **DATE:** JUNE, 2022

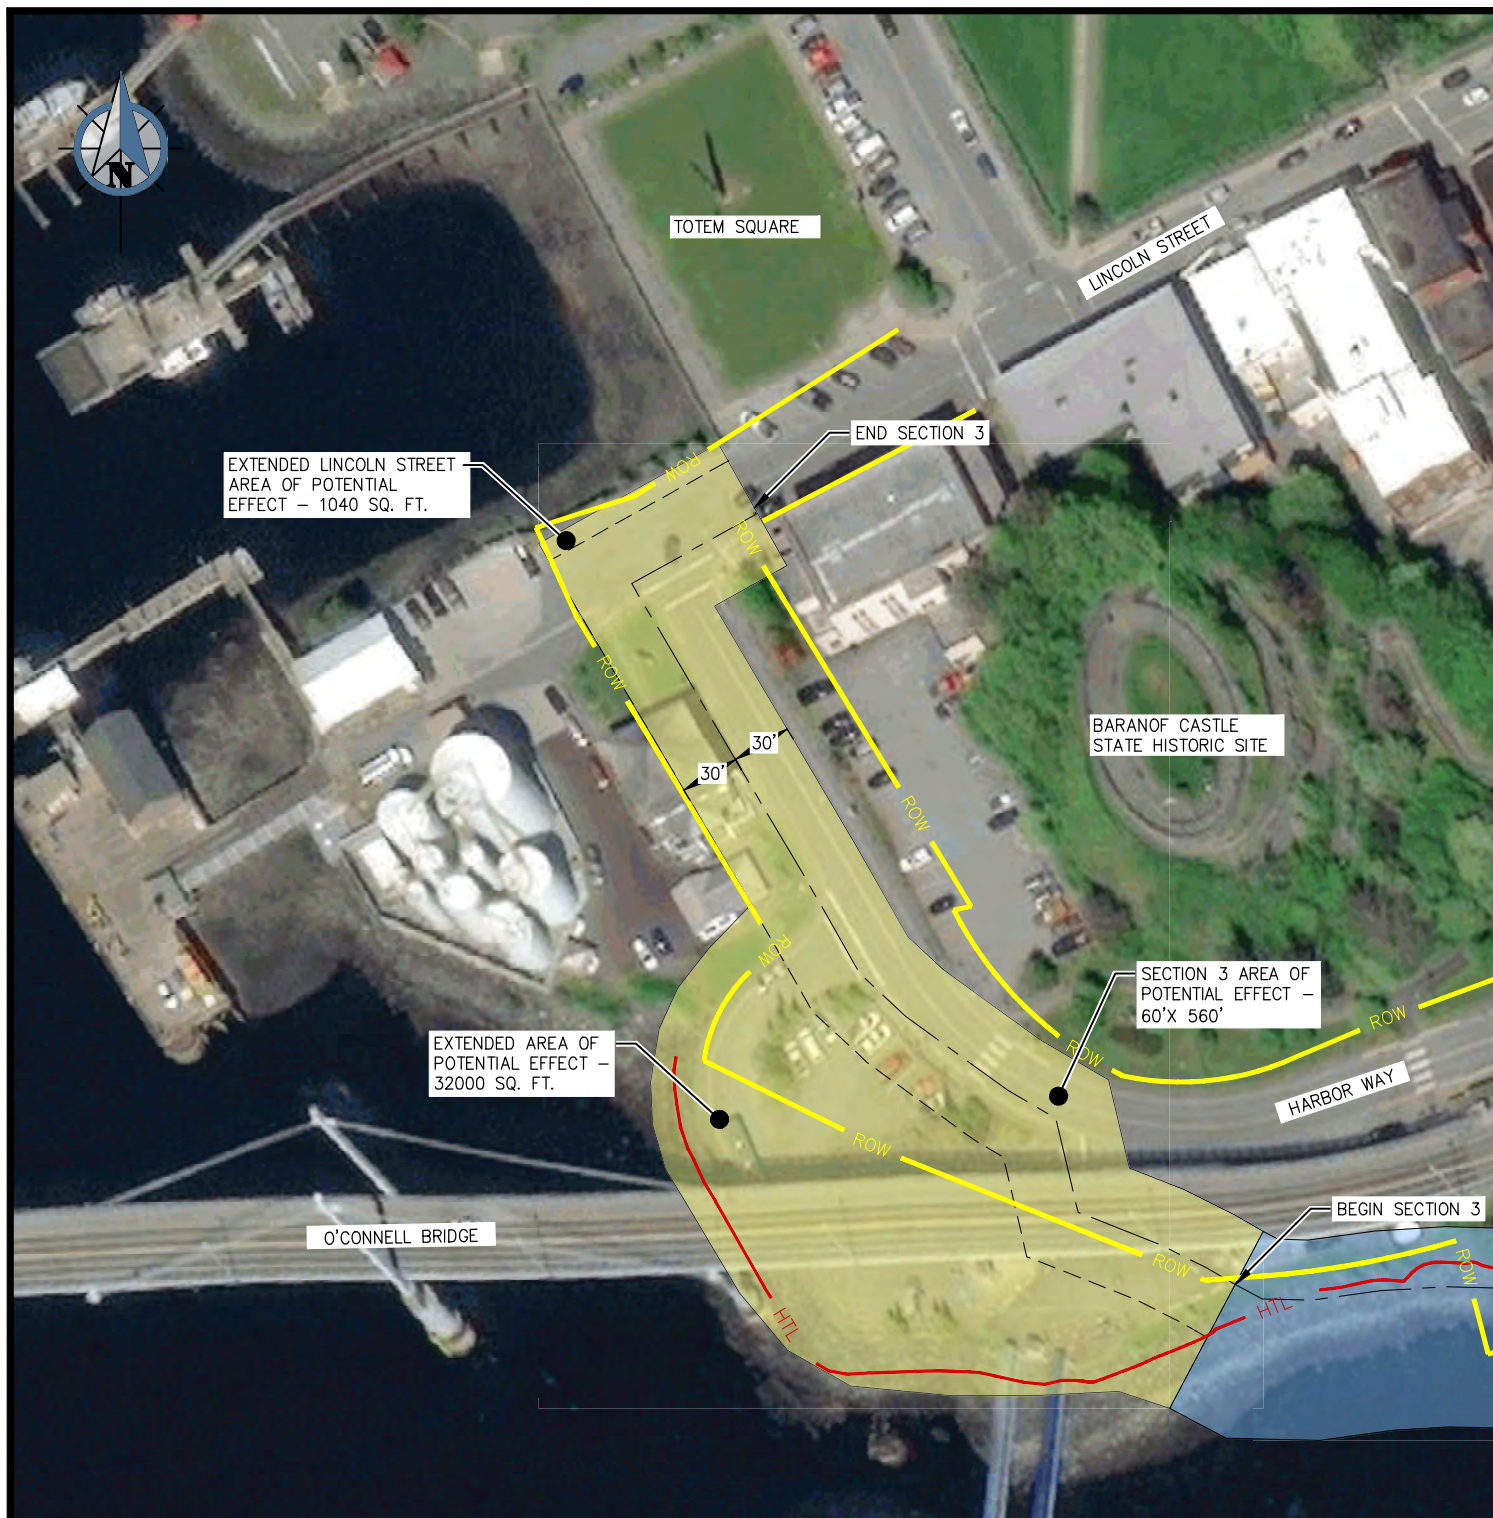

PURPOSE:
EXTEND PEDESTRIAN SEAWALK

DATUM:
MLLW = 0.0'

SFHWY00312

SITKA SEAWALK - PHASE II

SCALE IN FEET
0 50 100 FT.

**AREA OF POTENTIAL
EFFECT - SECTION 3**

APPLICANT: ALASKA DEPARTMENT
OF TRANSPORTATION &
PUBLIC FACILITIES


PROPOSED ACTIVITY:
PEDESTRIAN IMPROVEMENTS

SEC. 1,2 T. 56S R. 63E
M. COPPER RIVER MERIDIAN


LAT: 57°02'52.1"N

LONG: 135°20' 16.9"W


SHEET 5 of 6 DATE: JUNE, 2022

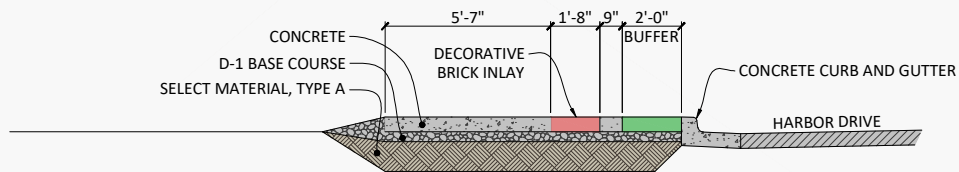

**1 SEAWALK SECTION 1
TYPICAL SECTION**

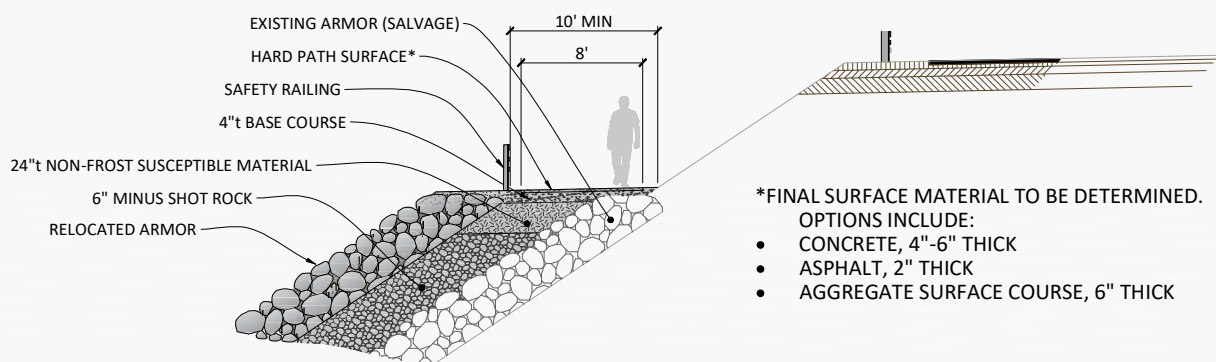

**2 SEAWALK SECTION 2
TYPICAL SECTION**

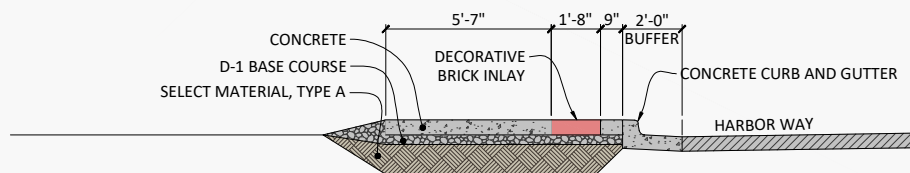

**3 SEAWALK SECTION 3
TYPICAL SECTION**

PURPOSE:
EXTEND PEDESTRIAN SEAWALK

DATUM:
MLLW = 0.0'

SFHWY00312

SITKA SEAWALK - PHASE II

SEAWALK
SECTION VIEWS

APPLICANT: ALASKA DEPARTMENT
OF TRANSPORTATION &
PUBLIC FACILITIES

PROPOSED ACTIVITY:
PEDESTRIAN IMPROVEMENTS
SEC. 1,2 T. 56S R. 63E
M. COPPER RIVER MERIDIAN

LAT: 57°02'52.1"N

LONG: 135°20' 16.9"W

SHEET 6 of 6 DATE: JUNE, 2022