



EMERGENCY BACK-UP GENERATOR -
PROPOSED LOCATION

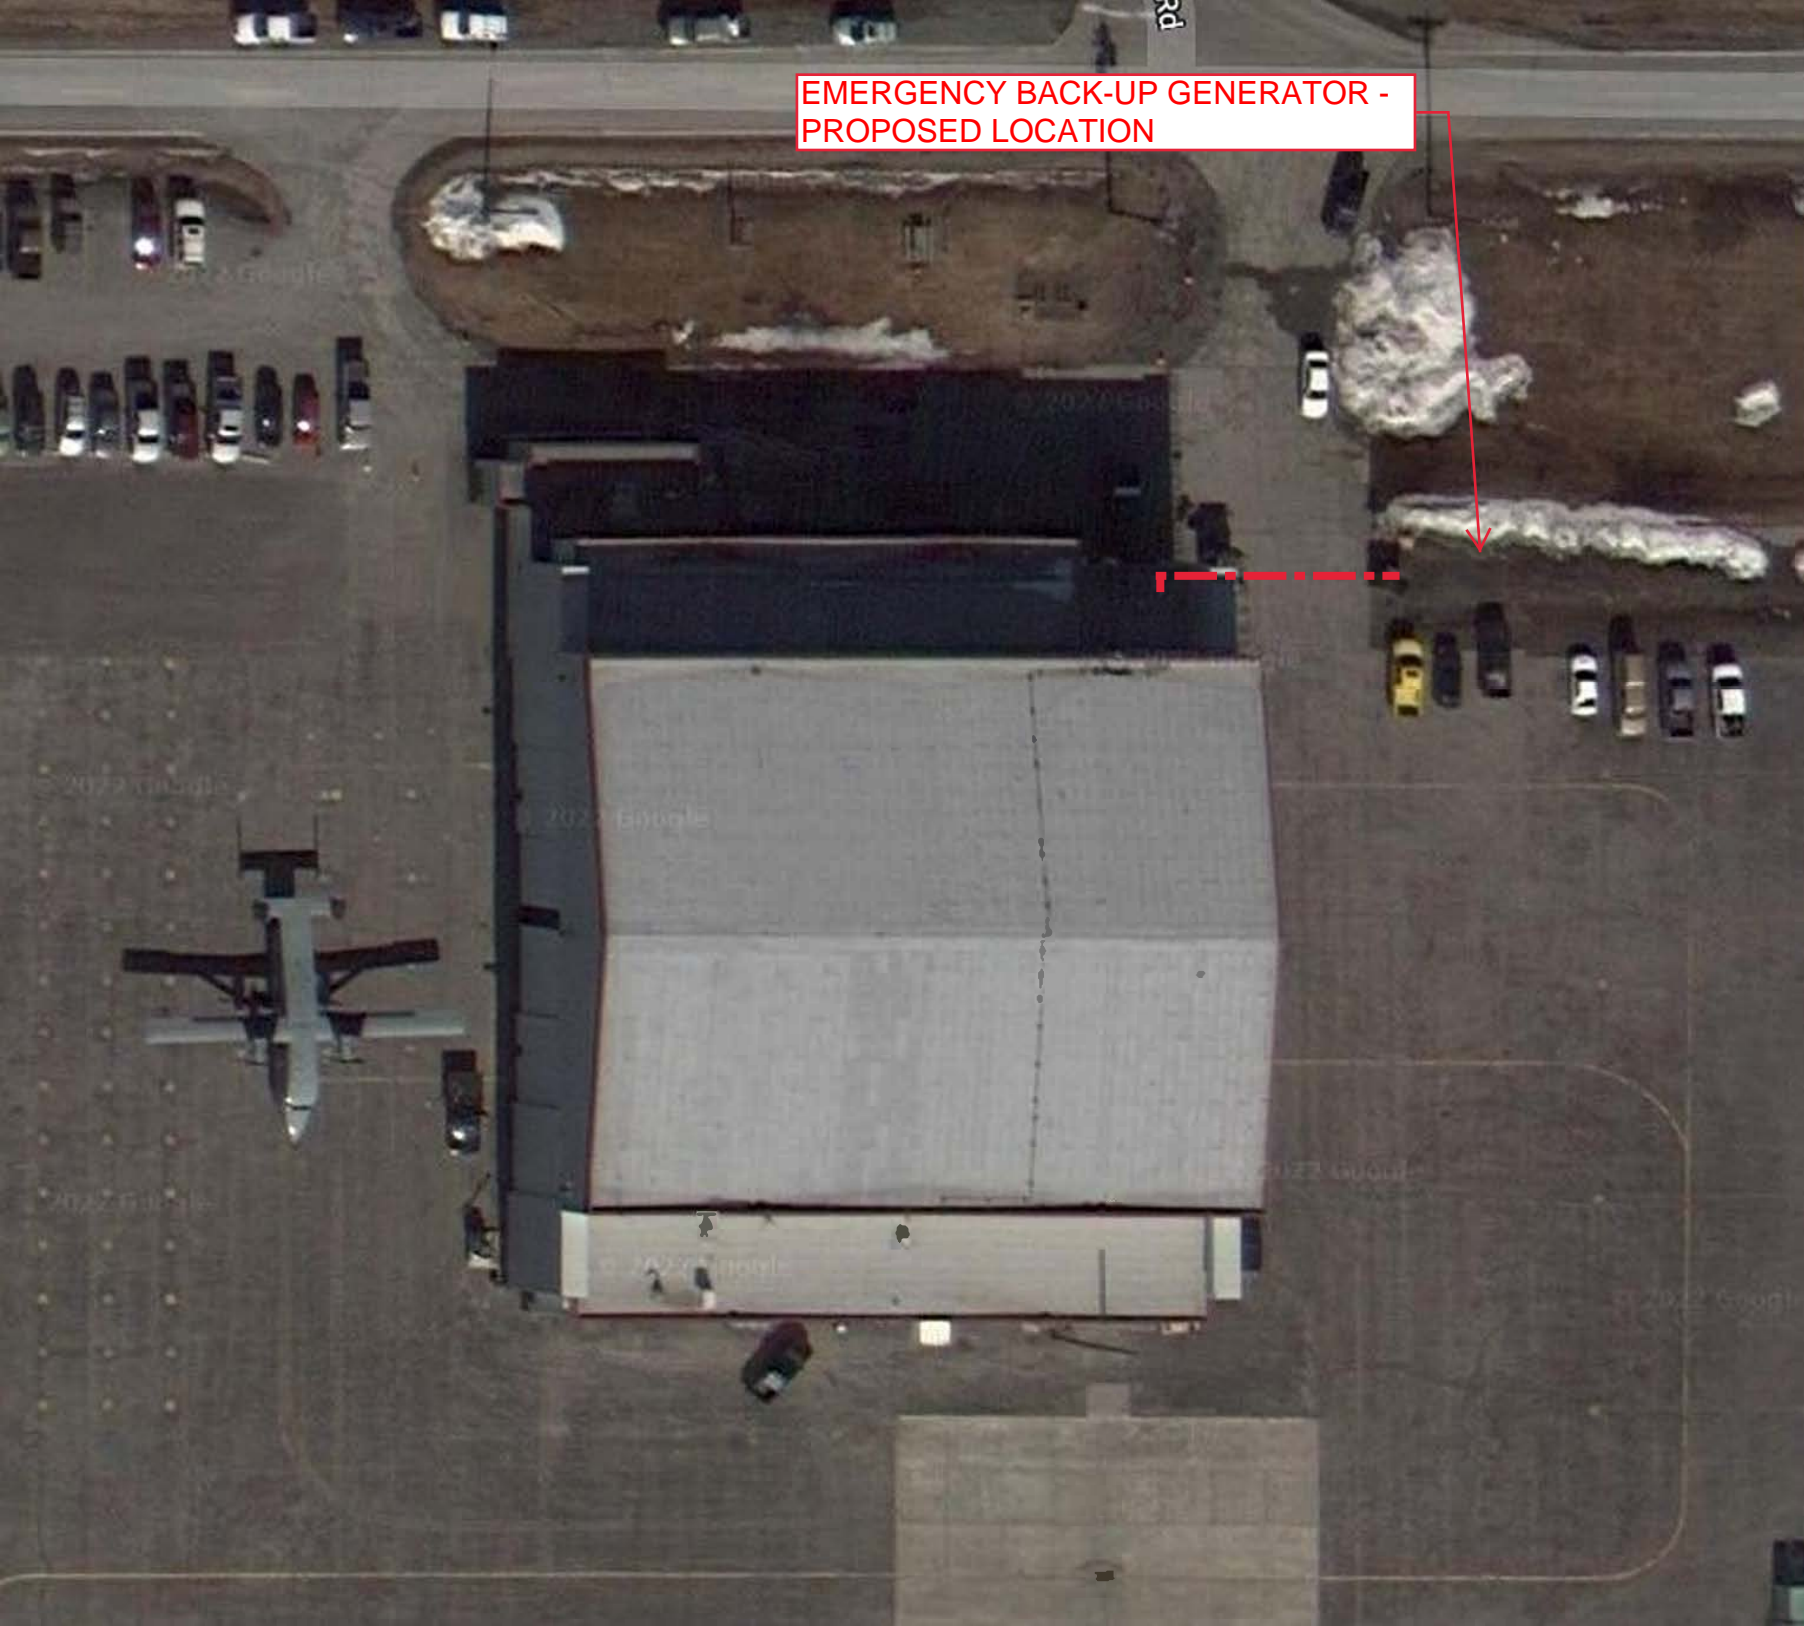

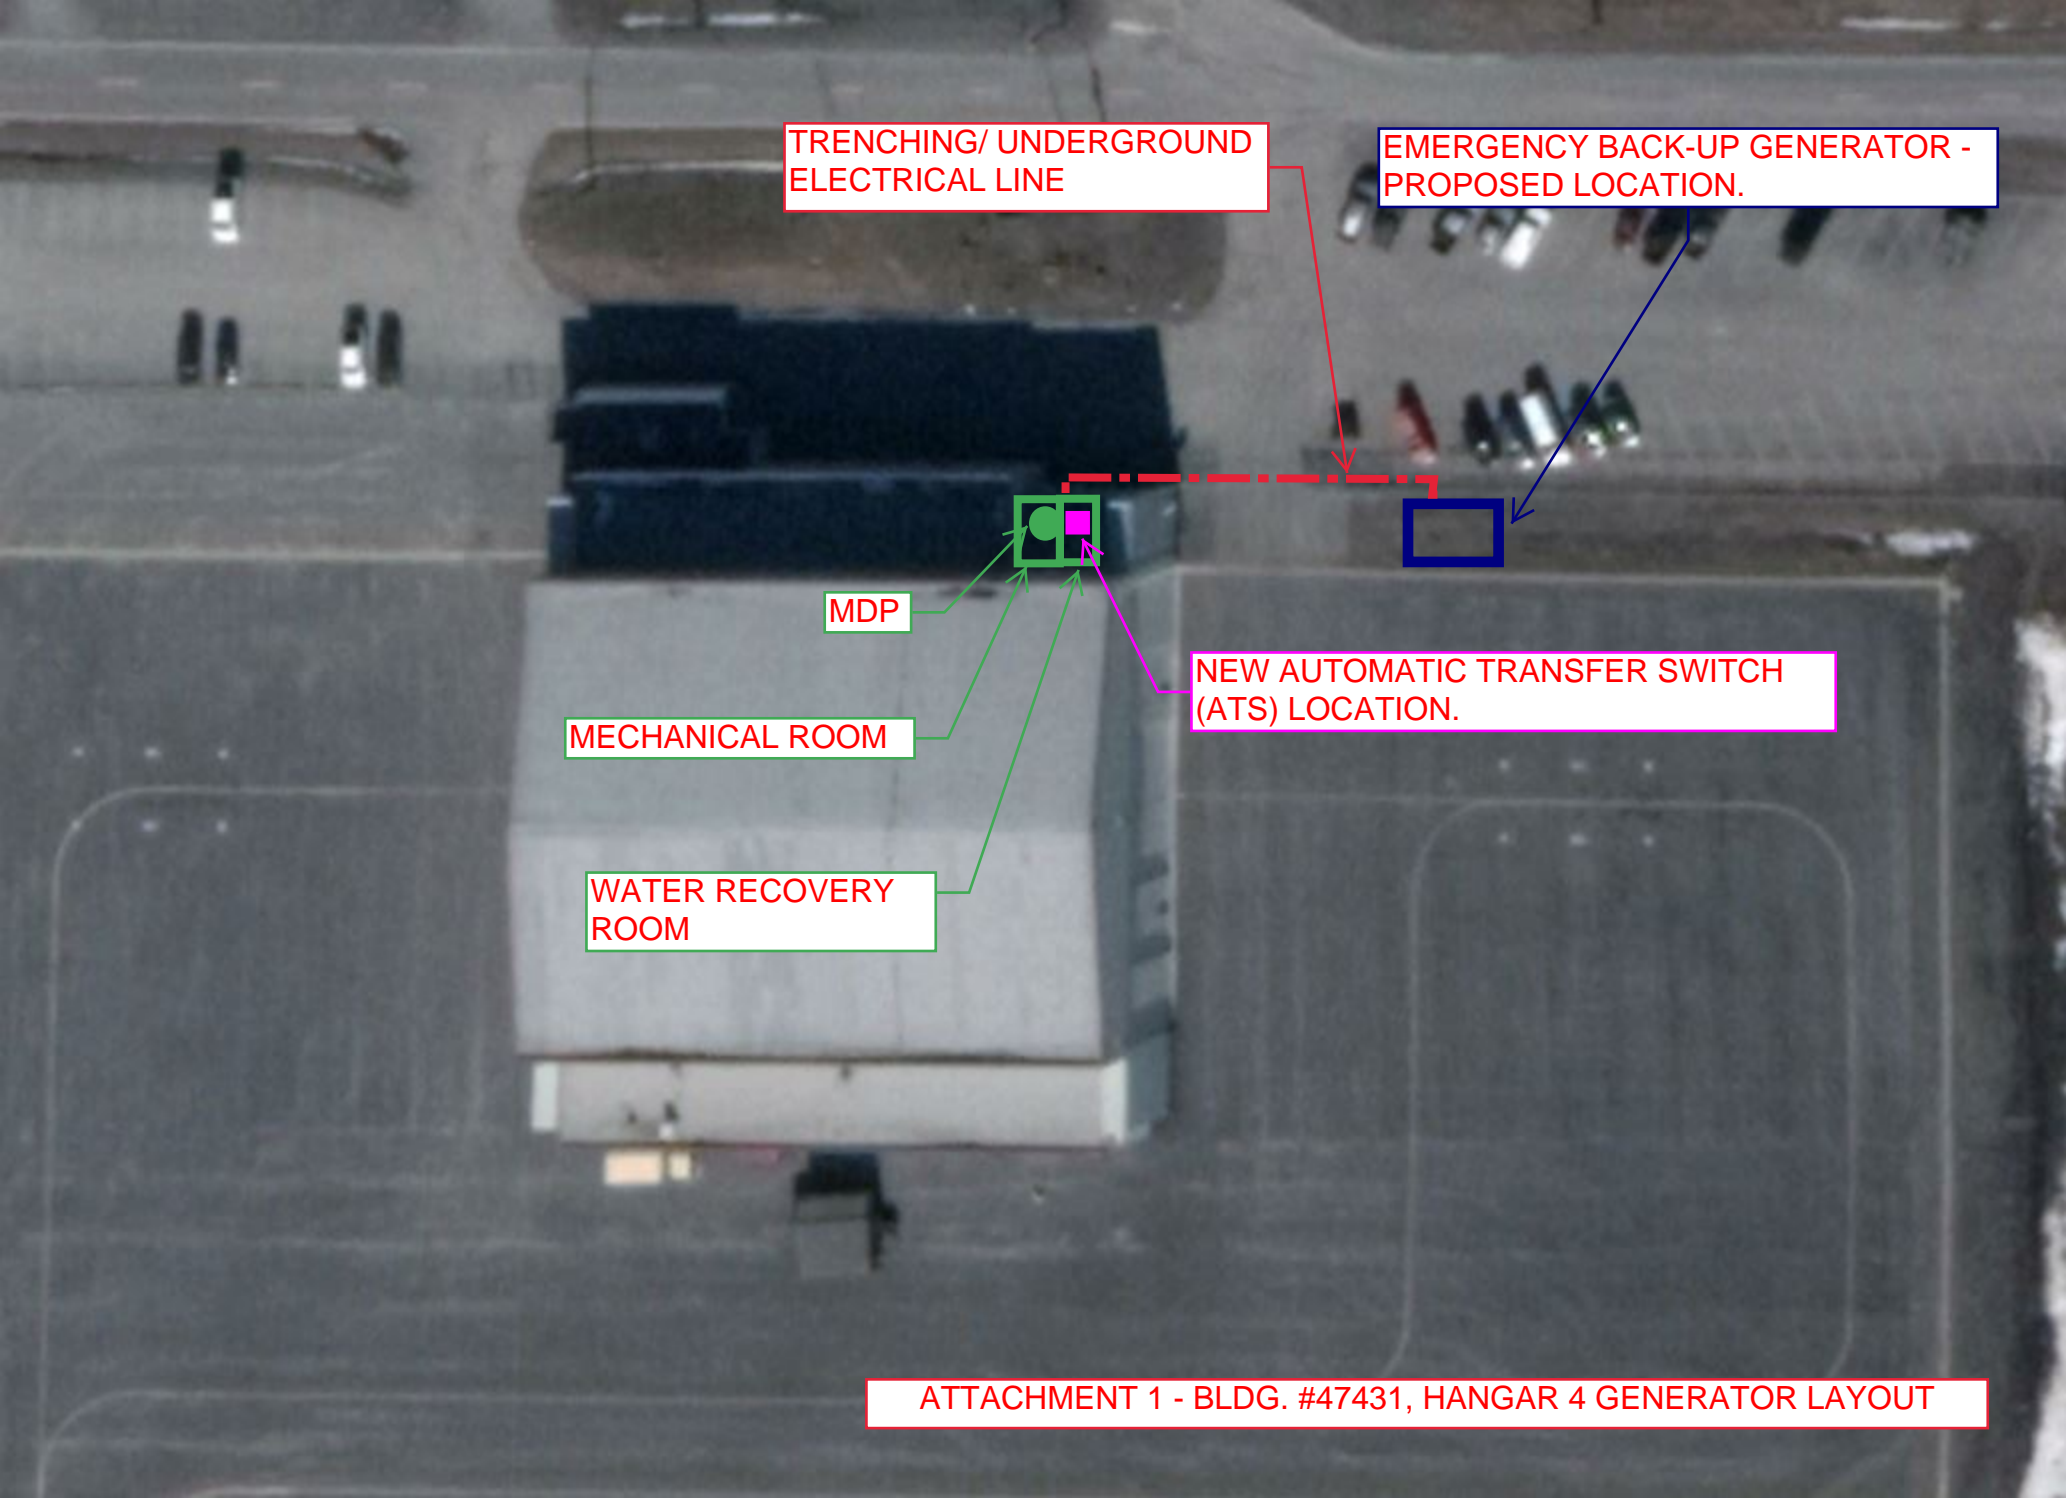

TRENCHING/ UNDERGROUND
ELECTRICAL LINE

EMERGENCY BACK-UP GENERATOR -
PROPOSED LOCATION.

MDP

MECHANICAL ROOM

WATER RECOVERY
ROOM

NEW AUTOMATIC TRANSFER SWITCH
(ATS) LOCATION.